



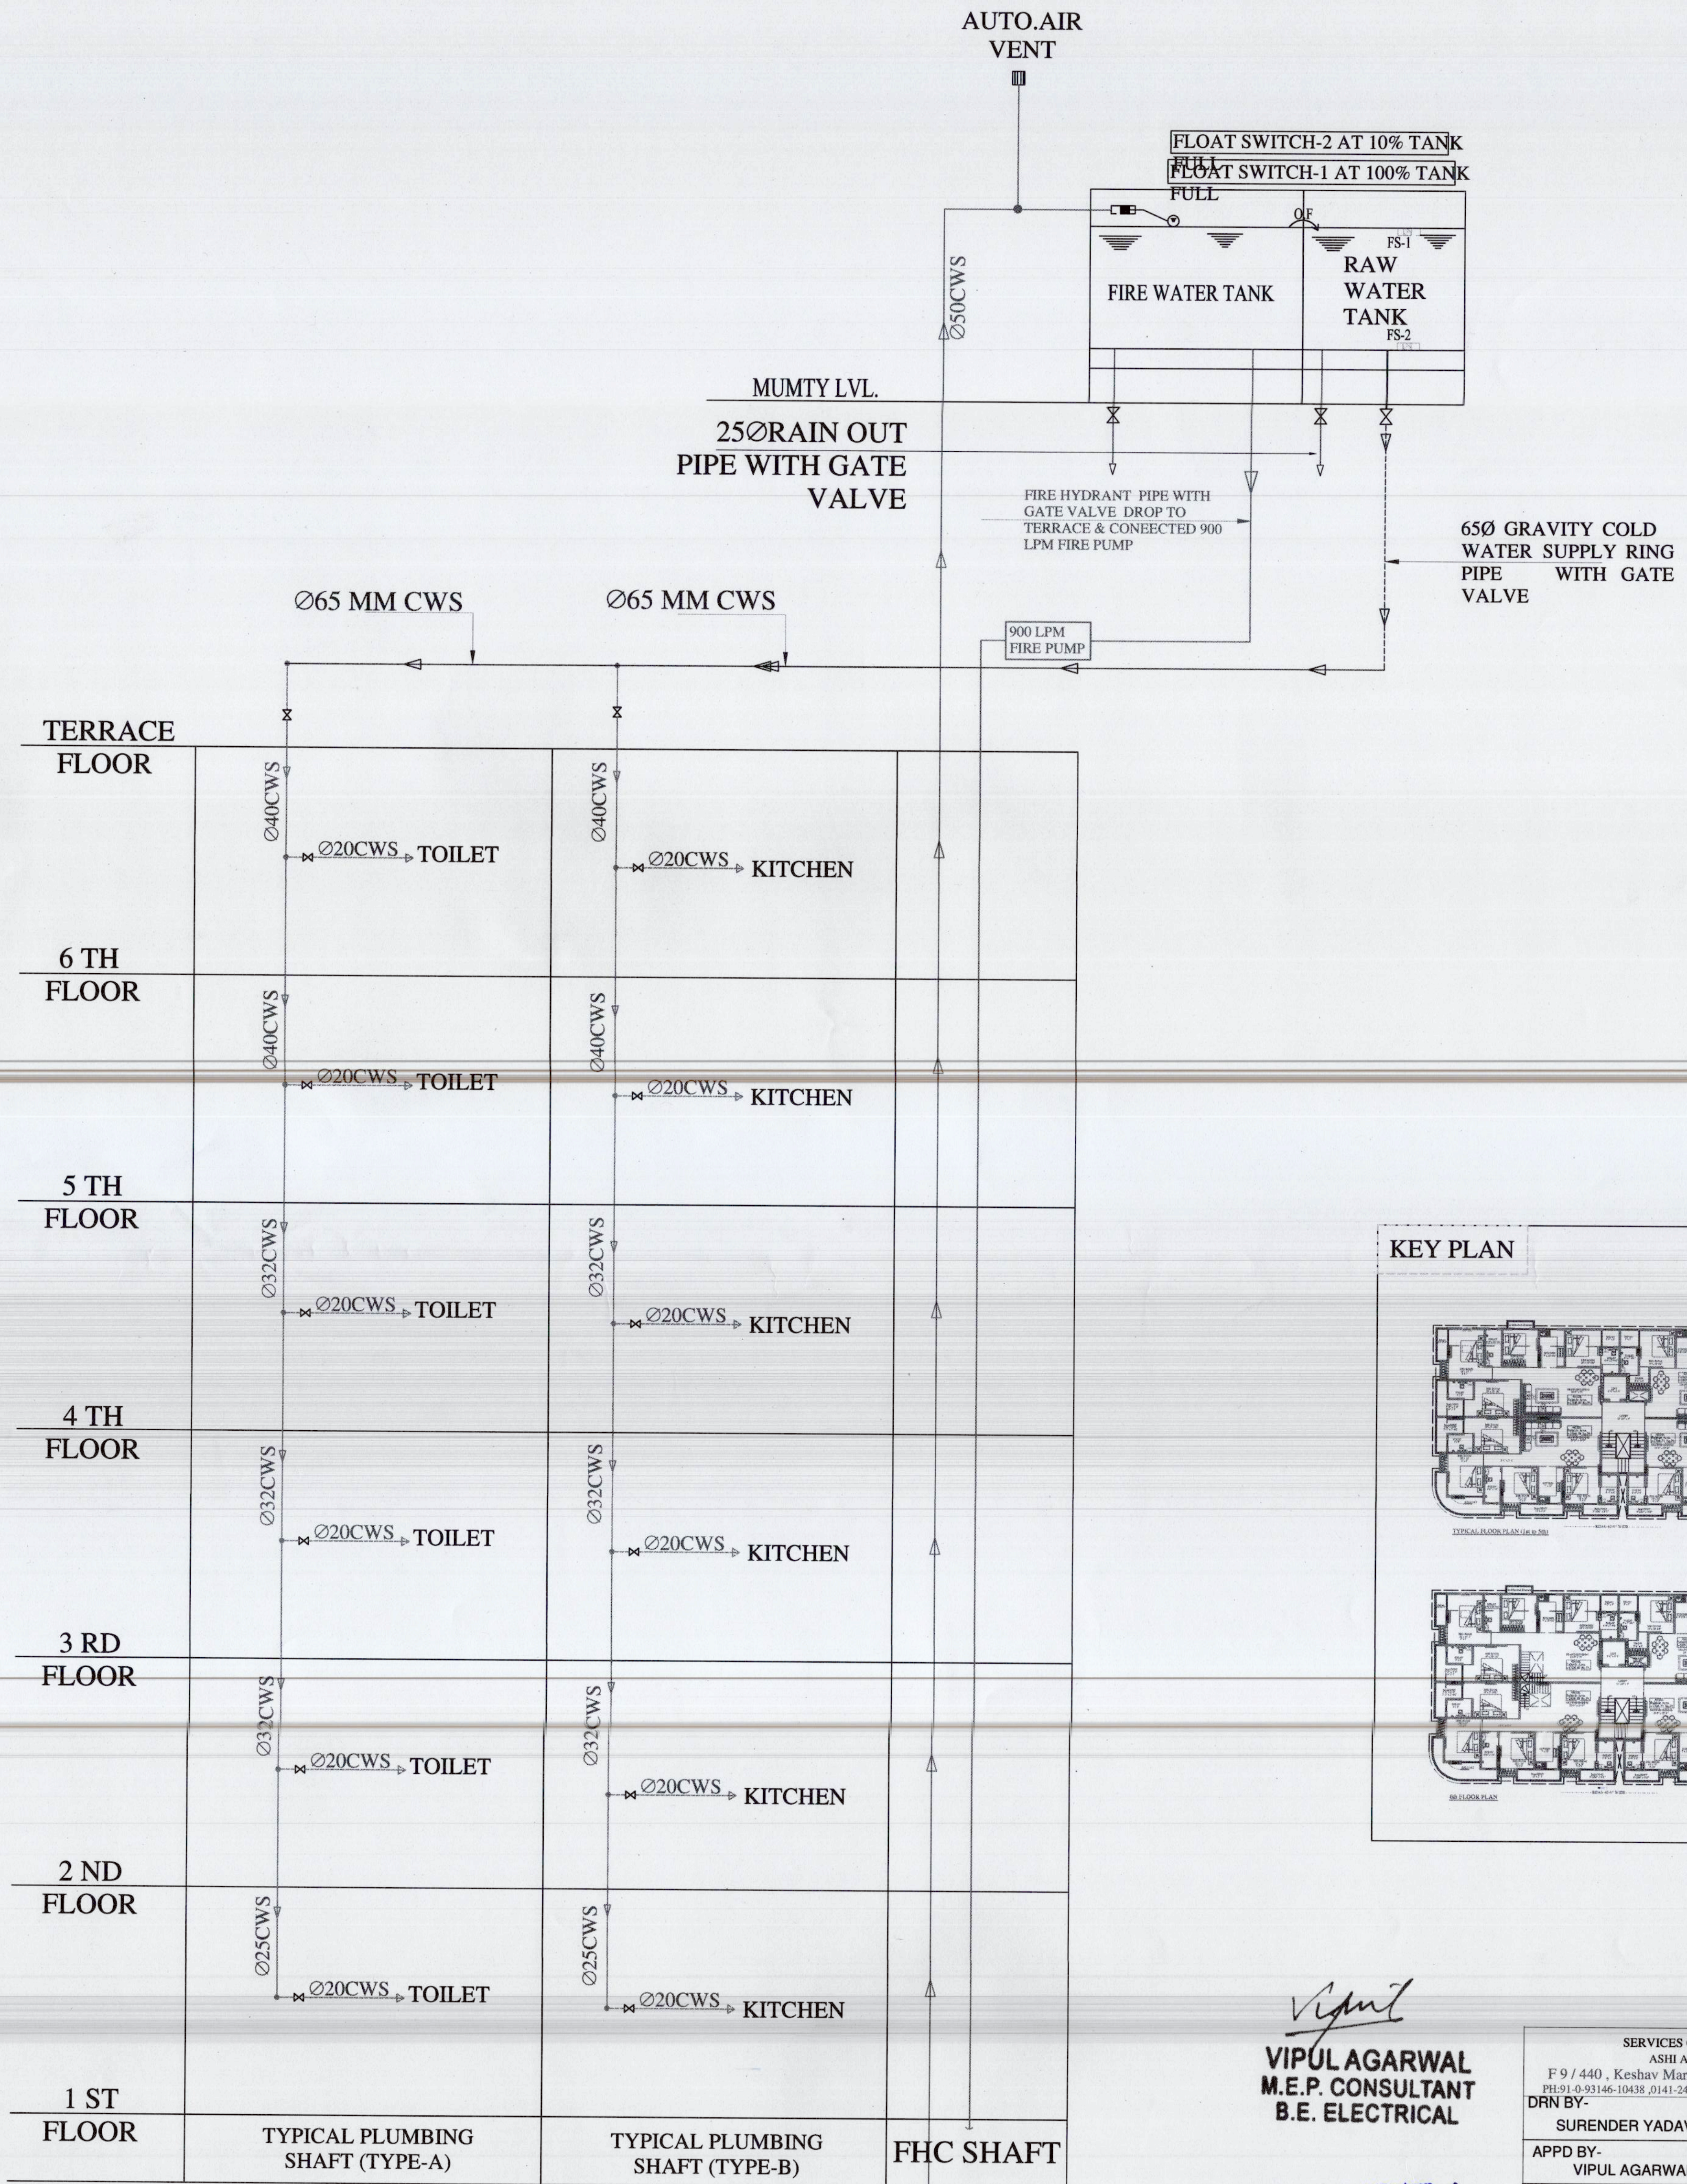

SERVICES CONSULTANT: ASHI ASSOCIATES. F 9 / 440 , Keshav Marg Chitrakut Scheme, Jaipur PH-91-0-93146-10438, 0141-2440946. Mail: vipul8599@yahoo.com	
DRN BY- SURENDER YADAV	CKD BY- SANJAY
APPD BY- VIPUL AGARWAL	REV.- 00
DATE- 15-06-2023	SCALE-
DRAWING: WATER SUPPLY SCHEMATIC DIAGRAM PLAN	
CLIENT:- SANJAY CHOUDHARY JI	
Project Name:- RR PALLACIA	
Promoter:-	
RAMESHWARAM BUILDERS AND DEVELOPERS	
PROJECT ADDRESS:-	
PLOT NO. 22A, 22B & 22C SUMER NAGAR VISATAR- F BLOCK, JAIPUR	
ARCHITECT:	
SPACE GRID C-49, VIDYA APARTMENT, PARAS MARG, BAPU NAGAR NEAR JANTA STORE CIRCLE, JAIPUR-302015 PH-09314918766, 0141-4005506 (O) Email: info.spacegrid@gmail.com	

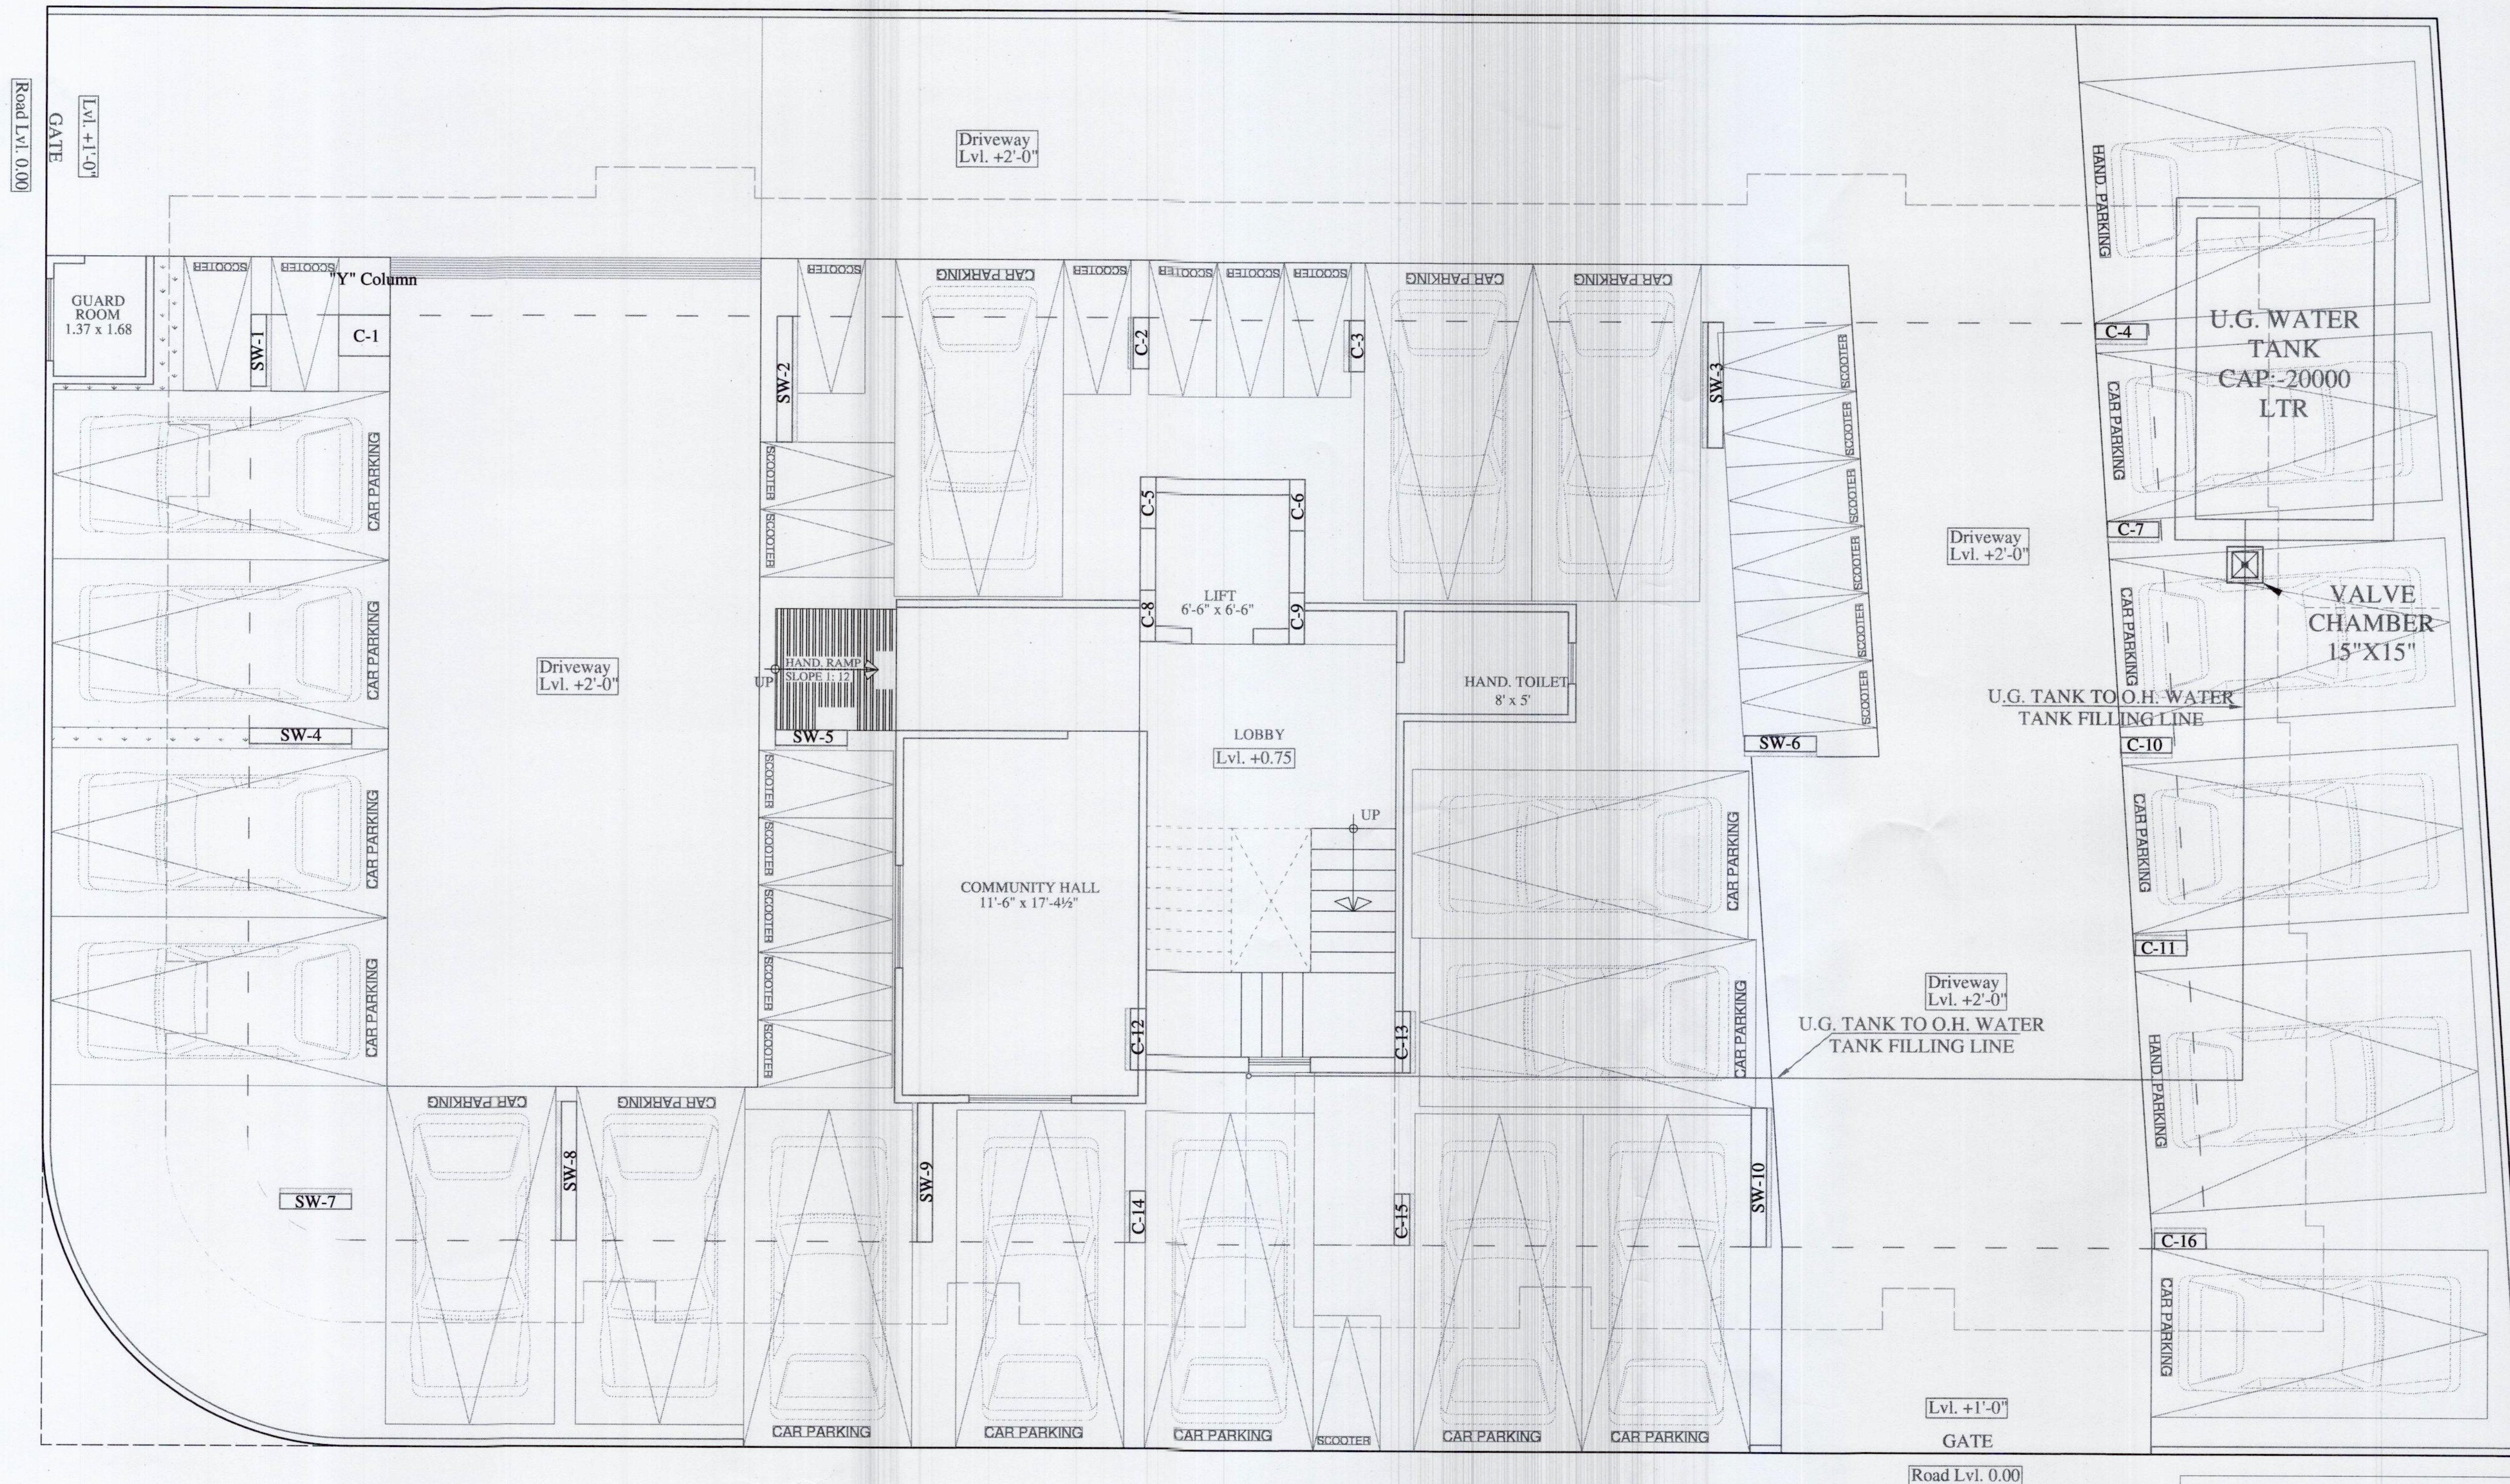

For Rameshwaram Builders And Developers
 सविन शर्मा
 Proprietor

Vipul
VIPUL AGARWAL
 M.E.P. CONSULTANT
 B.E. ELECTRICAL

LEGEND:-

	Ø50MM RAW WATER SUPPLY MAIN LINE FROM U.G. WATER TANK TO O.H. WATER TANK
	VALVE CHAMBER 15"X15"
SERVICES CONSULTANT: ASHI ASSOCIATES, F 9 / 440 , Keshav Marg Chitrakut Scheme, Jaipur PH:91-0-93146-10438 ,0141-2440946 Mail:vipul8599@yahoo.com	
DRN BY- SURENDER YADAV	CKD BY- SANJAY
APPD BY- VIPUL AGARWAL	REV.- 00
DATE- 15-06-2023	SCALE-

CLIENT:-
SANJAY CHOUDHARY JI

PROJECT ADDRESS:-
 PLOT NO. 22A, 22B & 22C
 SUMER NAGAR VISATAR- F
 BLOCK, JAIPUR


DRAWING: UNDER GROUND WATER TANK &
 U.G. TANK TO O. H. TANK FILLING
 LINE ROUTE PLAN

ARCHITECT :-

SPACE GRID
 C-49, VIDYA
 APARTMENT, PARAS MARG,
 BAPU NAGAR, NEAR JANTA
 STORE CIRCLE, JAIPUR-302015
 PH-09314918766, 0141-4005506 (O)
 Email: info.spacegrid@gmail.com

Project Name: RR PALLACIA

Promoter:-
**RAMESHWARAM BUILDERS
 AND DEVELOPERS**

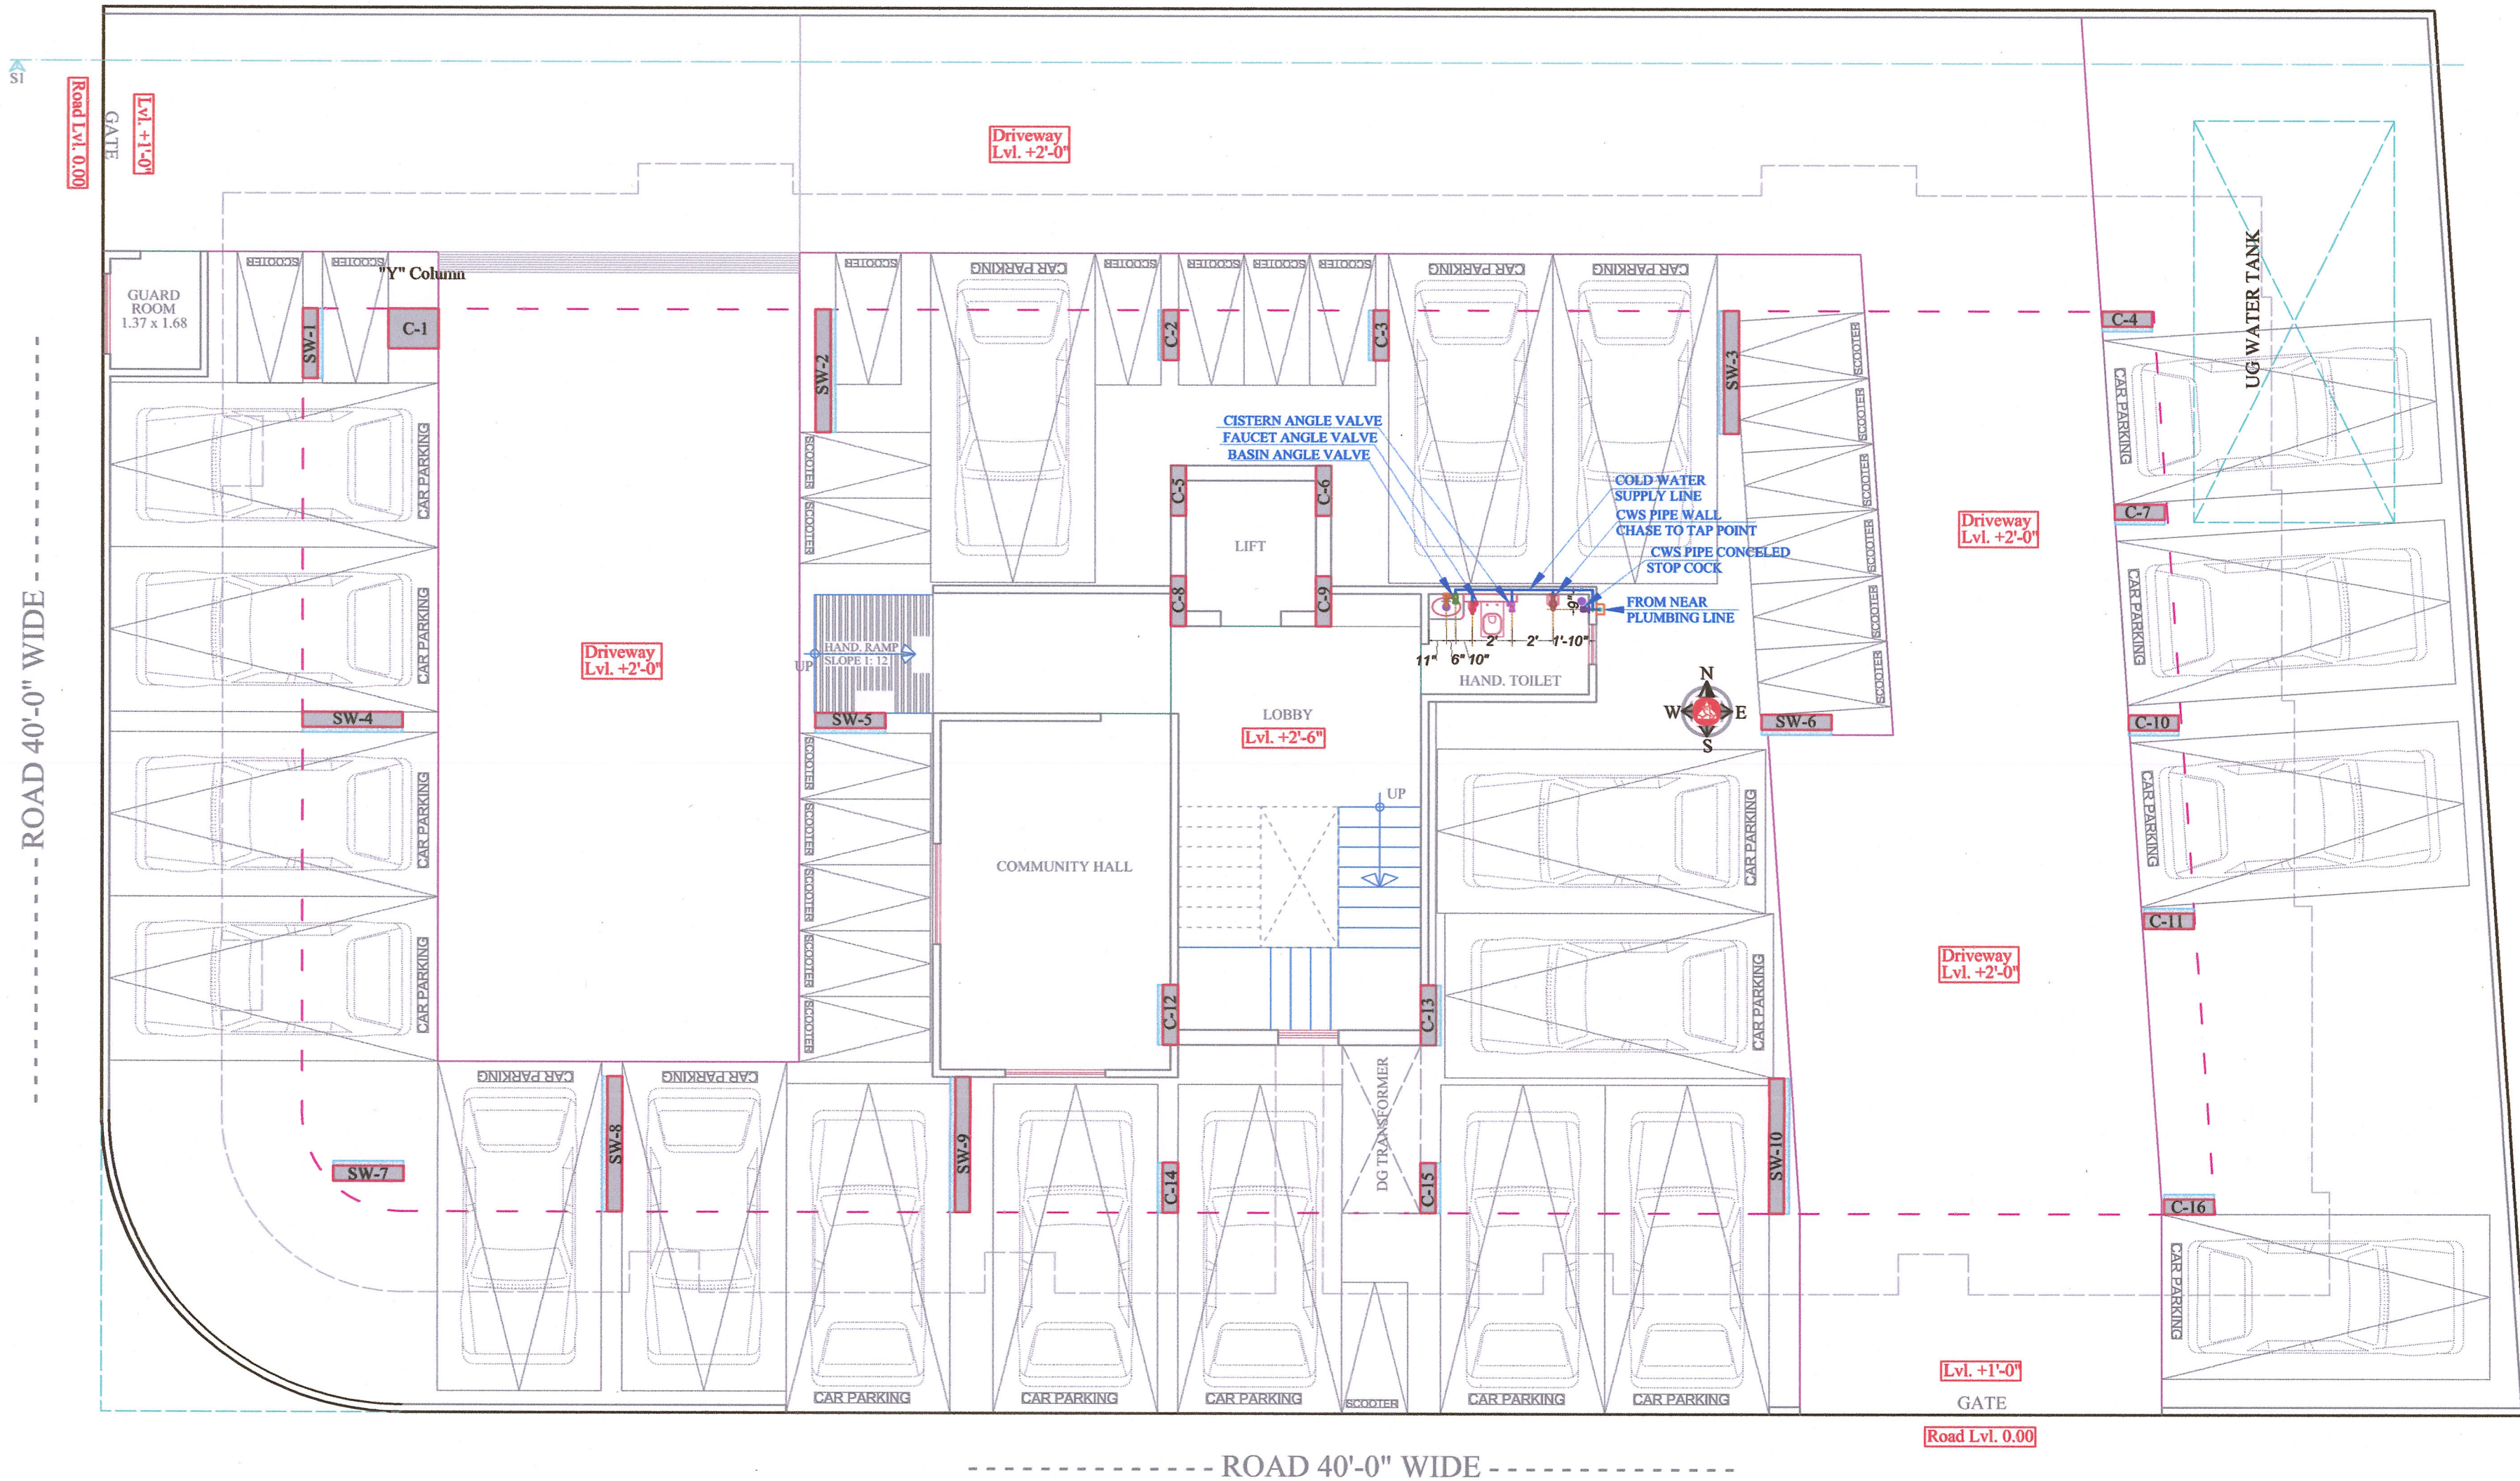

For Rameshwaram Builders And Developers
Proprietor



All Heights For Finish Floor Lvl	SYMBOL	SYMBOL	DESCRIPTION
+2100MM			Ø 20MM CWS PIPE THRU WALL CHASE TO CONCEALED STOP COCK
+300MM			Ø 20MM CWS PIPE THRU WALL CHASE TO FAUCET
+450MM			Ø 20MM CWS PIPE THRU WALL CHASE TO CISTERN ANGLE VALVE
+600MM			Ø 20MM CWS PIPE THRU WALL CHASE TO TAP
+450MM			Ø 20MM CWS PIPE THRU WALL CHASE TO CISTERN ANGLE VALVE
			Floor Trap
+1000MM	AS PER/ARCH.		SOAP DISH
+1500MM	AS PER/ARCH.		TOWEL RAIL
+450MM	AS PER/ARCH.		PAPER HOLDER
			COLD WATER SUPPLY LINE

CLIENT:- SANJAY CHOUDHARY
Project Address :-
PLOT NO. 22A, 22B & 22C SUMER NAGAR
VISATAR- F BLOCK, JAIPUR

DRAWING TYPE :-
STILT FLOOR COMMON TOILET
PLUMBING PLAN

Promoter :-
RAMESHWARAM BUILDERS
AND DEVELOPERS

Project Name:- RR PALLACIA

Vipul
VIPUL AGARWAL
M.E.P. CONSULTANT
B.E. ELECTRICAL

SERVICES CONSULTANT:
VIPUL CONSULTING,
F 9 / 440 , Keshav Marg Chitrakut
Scheme, Jaipur
PH:91-0-93146-10438 ,0141-2440946
Mail: vipul8599@yahoo.com

DATE:
13-12-2024

DRN. By: NITIN
APPD. By: SANJAY

ARCHITECT :-
SPACE GRID
C-49, VIDYA
APARTMENT, PARAS MARG,
BAPU NAGAR, NEAR JANTA
STORE CIRCLE, JAIPUR-302015
PH-09314918766, 0141-4005506 (O)
Email: info.spacegrid@gmail.com