
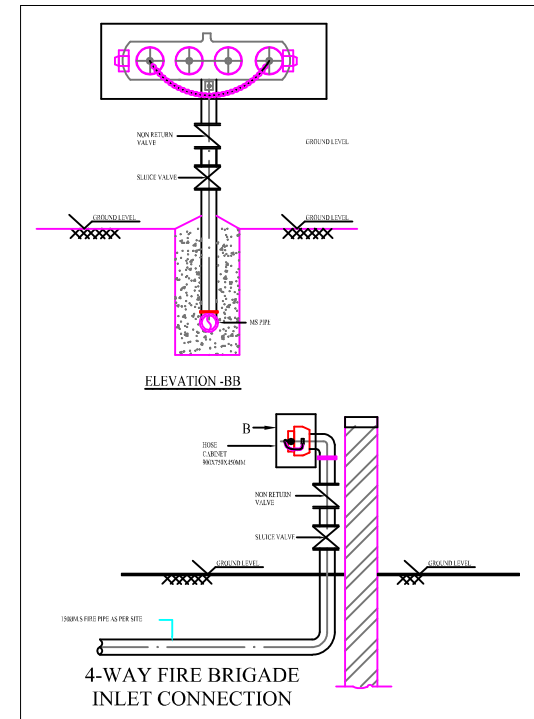
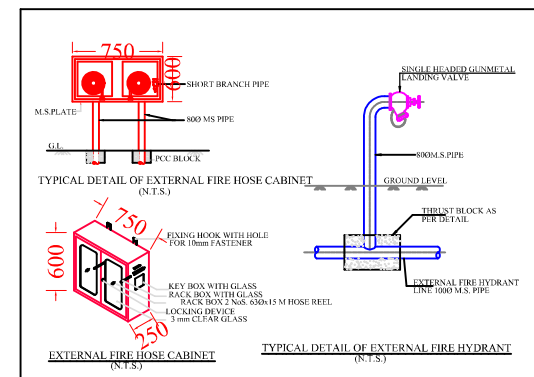
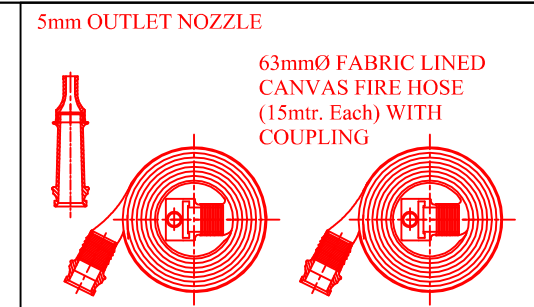


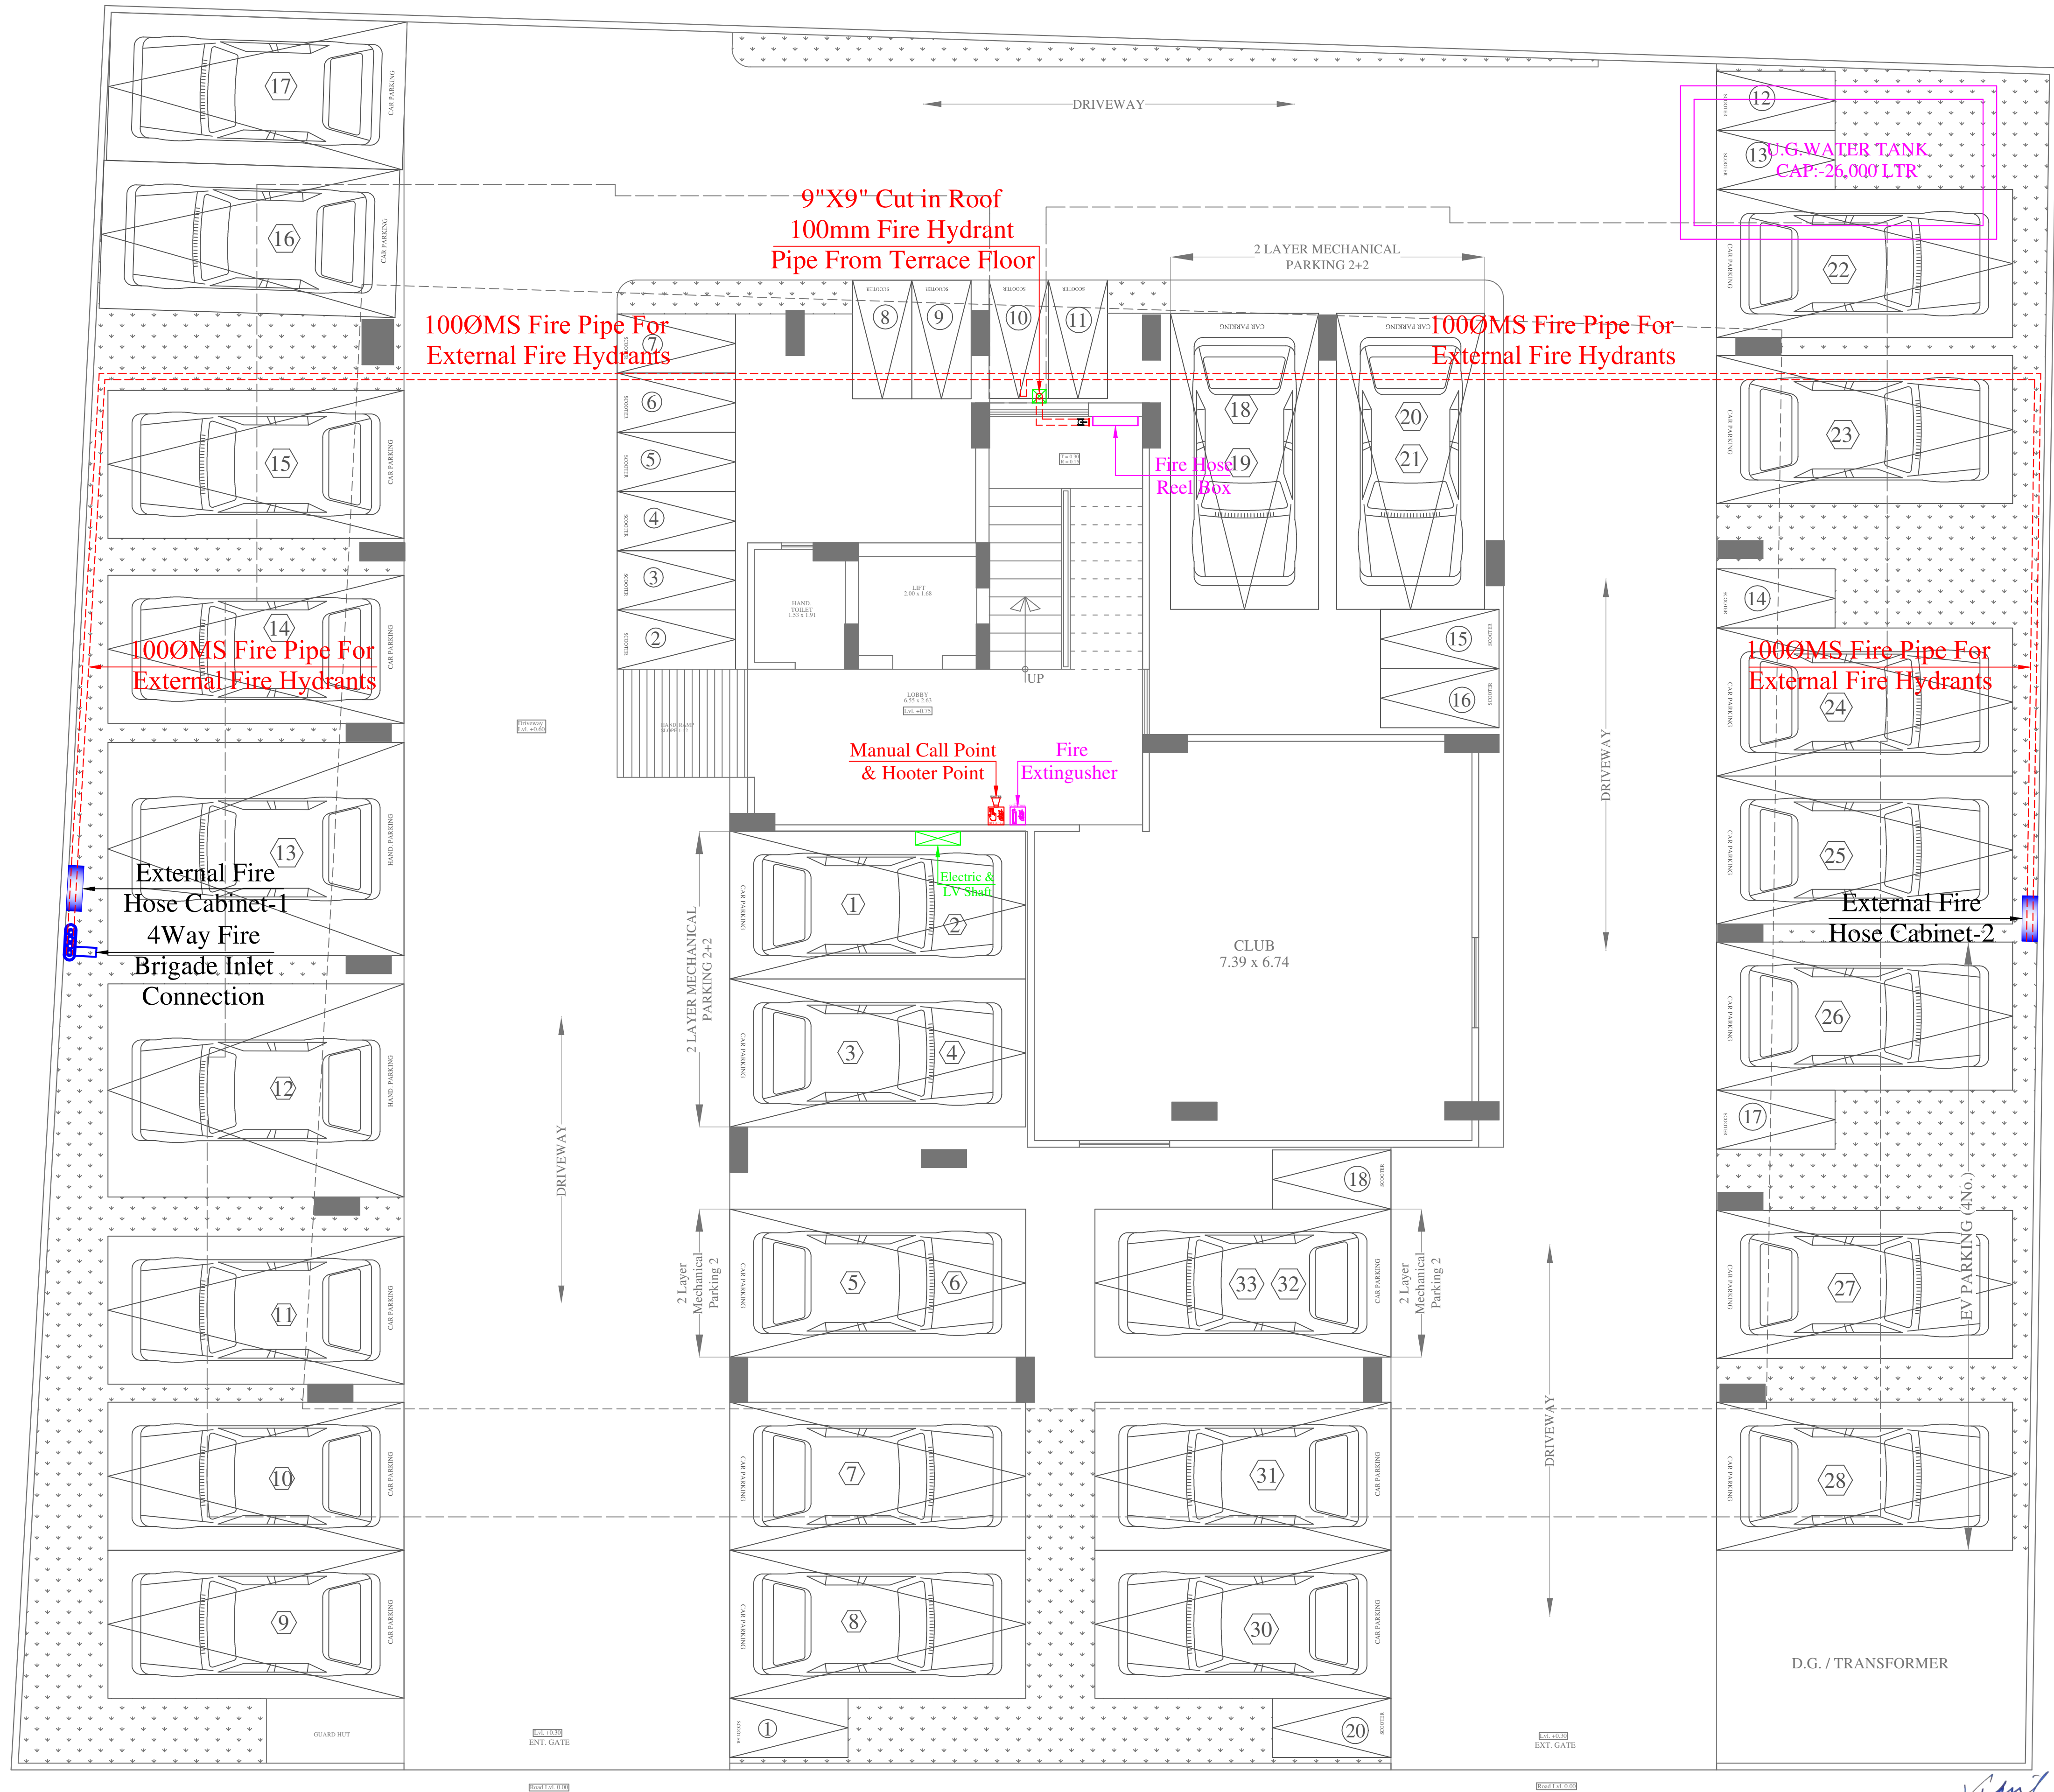

LEGENDS:

SYMBOL	QTY.	DESCRIPTION
---		1000MS FIRE PIPE FOR EXTERNAL FIRE HYDRANTS
02		EXTERNAL FIRE HOSE CABINET

LEGENDS:

No.	Symbol	Description
01		FIRE EXTINGUISHER
01		MANUAL CALL POINT
01		HOOTER POINT
01		63mmØ FABRIC LINED CANVAS FIRE HOSE (15mtr. Each) WITH COUPLING

SERVICES CONSULTANT:
ASHI ASSOCIATES
F9/440, Keshav Marg, Chitrakut Scheme, Jaipur
PH-91-0-93146-10438, 0141-2440946, Mail: vipul8599@yahoo.com

ARCHITECT:-
SPACE GRID
C-49, Vidya Apartment, Paras Marg,
Bapu Nagar, near Janta Store Circle,
Jaipur-302015
Ph-09314918766, 0141-4005506 (o)
Email: info.spacegrid@gmail.com

PROJECT NAME:-
THE NEST

PROMOTER:-
SANTUSHTI HOUSING LLP

PROJECT ADDRESS:-
KHASRA NO.- 132/1, AT VILLAGE-RAMNAGRIYA, TEH. SANGANER, JAIPUR

DRAWING:-
STILT FLOOR MCP, HOOTER, FIRE EXTINGUISHER, FIRE HOSE REEL BOX MARKED & EXTERNAL FIRE HYDRANT WITH FIRE PIPE ROUTE PLAN


DATE:-
10-04-2025

REV:-
00

SCALE = 1:100


N
W E
S

VIPUL AGARWAL
M.E.P. CONSULTANT
B.E. ELECTRICAL

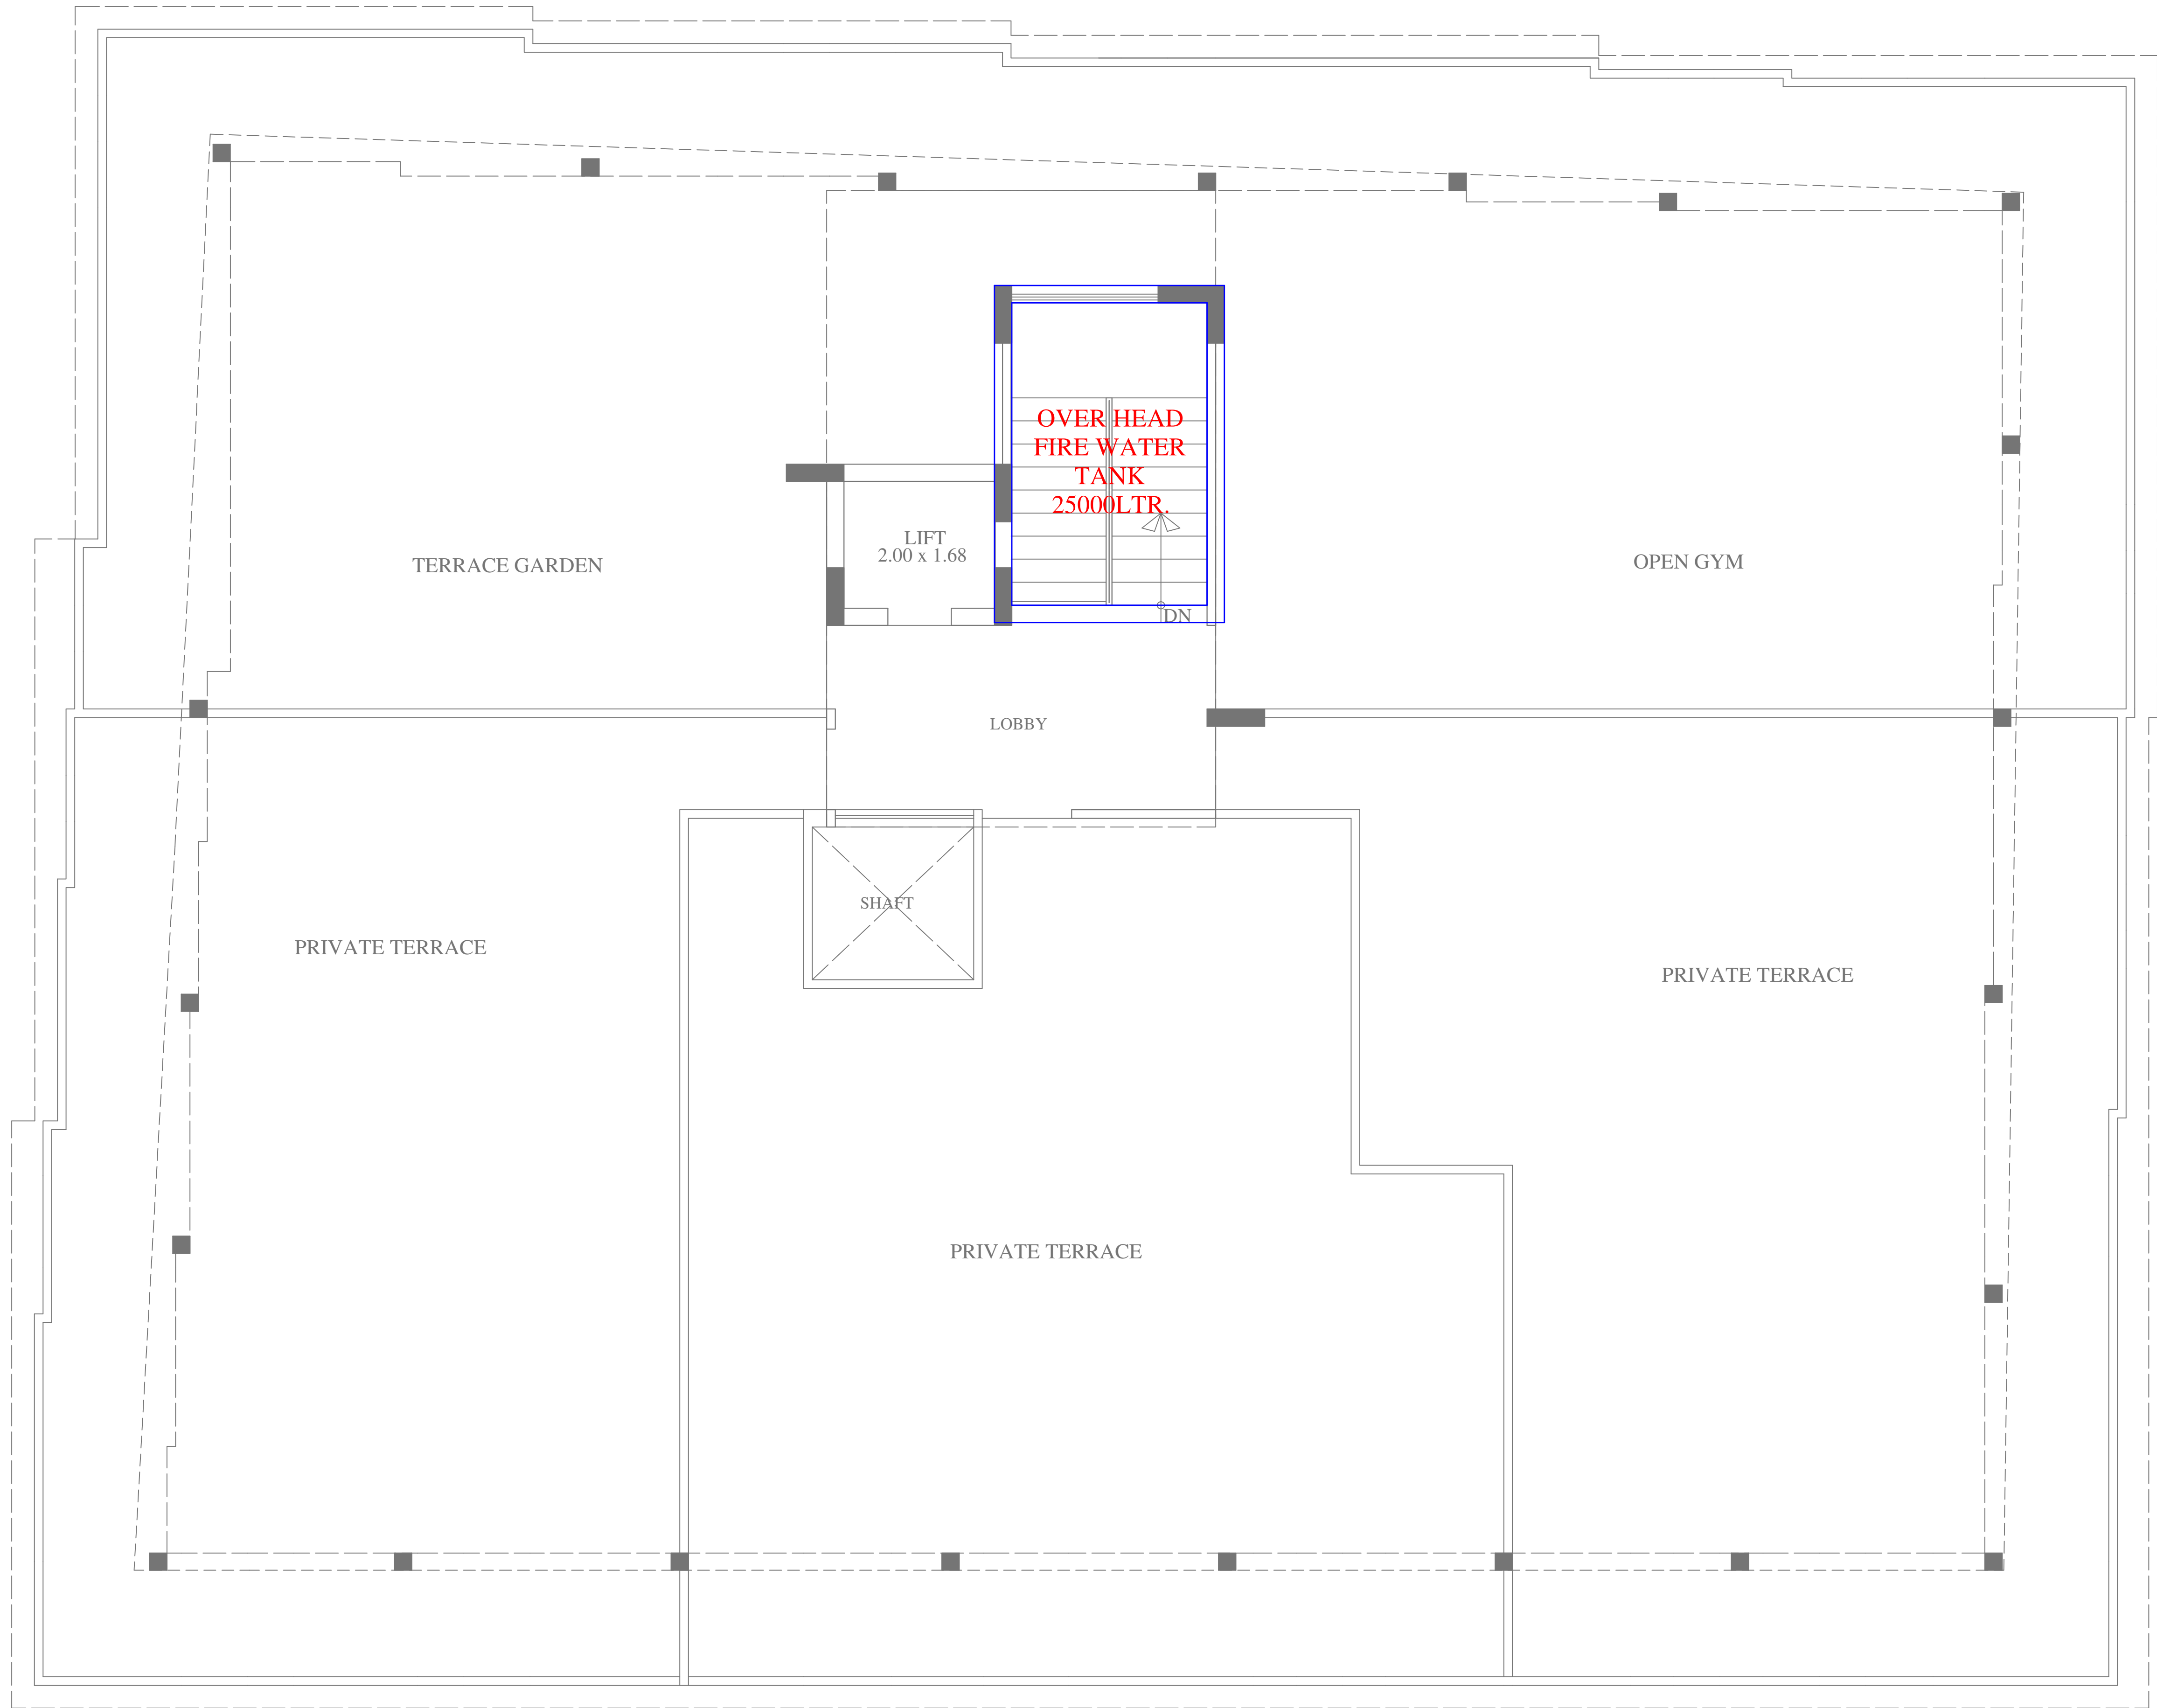

Vipul
VIPUL AGARWAL
M.E.P. CONSULTANT
B.E. ELECTRICAL

SERVICES CONSULTANT:
ASHI ASSOCIATES
F9/440,Keshav Marg Chitrakut Scheme,Jaipur
PH:91-0-93146-10438 ,0141-2440946 Mail:vipul8599@yahoo.com

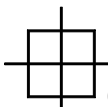ARCHITECT:-
 **SPACE GRID**
C-49,vidya Apartment,paras Marg,
Bapu Nagar,near Janta Store Circle,
Jaipur-302015
Ph-09314918766,0141-4005506 (o)
Email:-info.spacegrid@gmail.com

PROJECT NAME:-
THE NEST


PROMOTER:-
SANTUSHTI HOUSING LLP

PROJECT ADDRESS:-
KHASRA NO.- 132/1, AT VILLAGE-RAMNAGRIYA, TEH. SANGANER , JAIPUR

DRAWING:-
**TERRACE FLOOR
O.H. FIRE WATER
TANK MARKED PLAN**

DATE:- 10-04-2025	REV:- 00
----------------------	-------------

SCALE = 1:100	
---------------	---

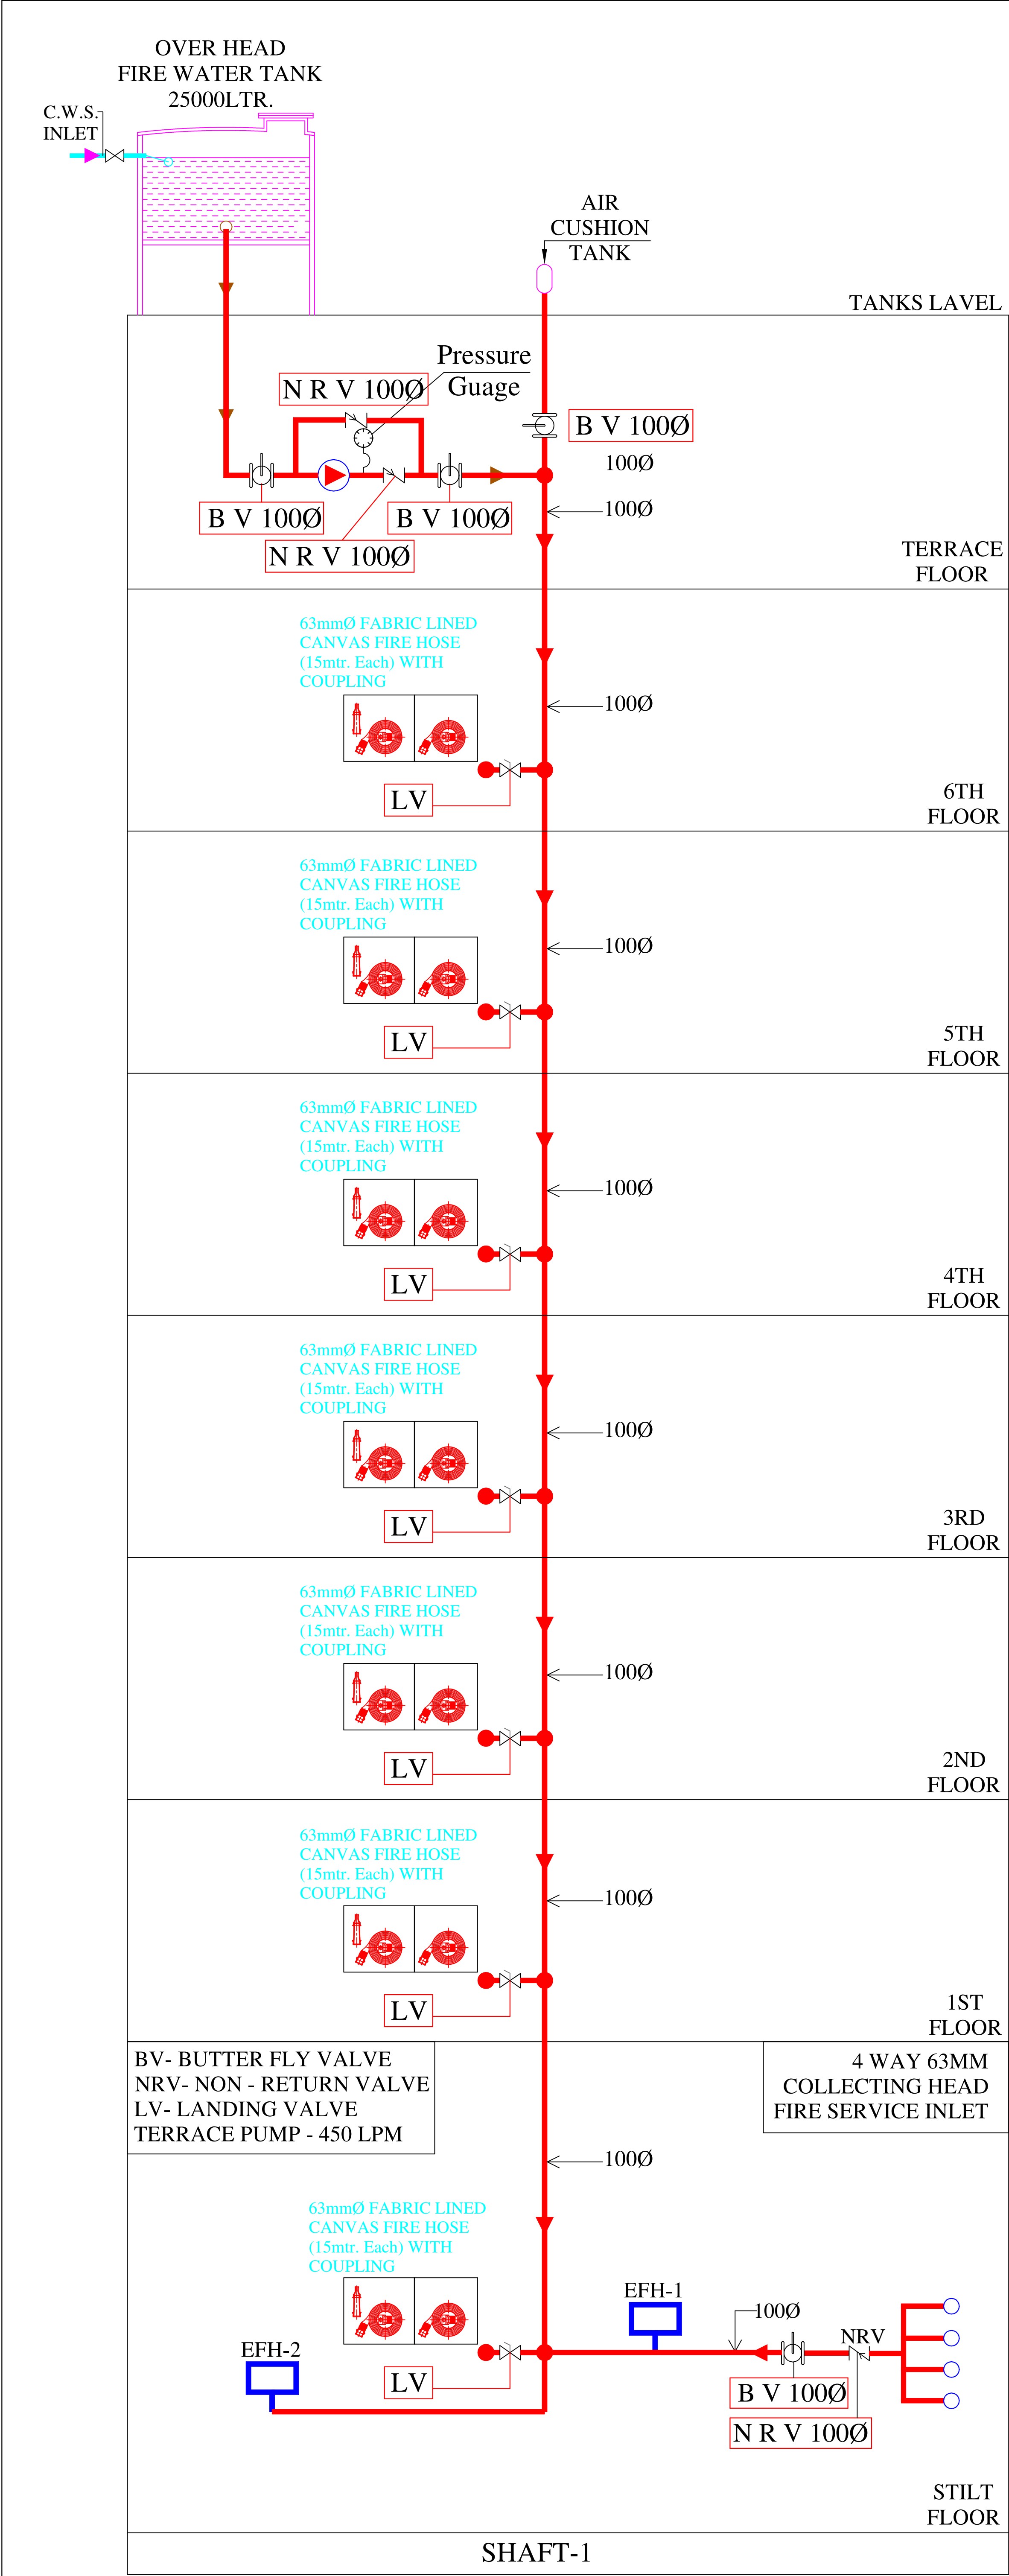

SOUTH SIDE ELEVATION

TYPICAL DETAIL OF EXTERNAL FIRE HOSE CABINET (N.T.S.)

TYPICAL DETAIL OF EXTERNAL FIRE HYDRANT (N.T.S.)

ELEVATION-BB

4-WAY FIRE BRIGADE INLET CONNECTION

5mm OUTLET NOZZLE

63mmØ FABRIC LINED CANVAS FIRE HOSE (15mtr. Each) WITH COUPLING

VIPUL AGARWAL
M.E.P. CONSULTANT
B.E. ELECTRICAL

S.no.	Symbol	Description	Qty.	Size in mm
1.		Butter fly Valve	04	100Ø
2.		Non Return Valve	03	100Ø
3.		Landing Valve Single headed	09	63Ø
4.		Pressure Guage	01	
5.		63mmØ Fabric Lined Canvas Fire Hose (15mtr. Each) With Coupling	07	
6.		External Fire Hose Cabinet	02	

SERVICES CONSULTANT:
ASHI ASSOCIATES
F9/440,Keshav Marg Chitrakut Scheme,Jaipur
PH:91-0-93146-10438 ,0141-2440946 Mail:vipul8599@yahoo.com

PROJECT NAME:-
THE NEST

PROMOTER:-
SANTUSHTI HOUSING LLP

PROJECT ADDRESS:-
KHASRA NO.- 132/1, AT VILLAGE-RAMNAGRIYA, TEH. SANGANER , JAIPUR

DRAWING:-
FIRE SCHEMATIC LAYOUT

DATE:-
10-04-2025

REV:-
00