



"JAI SHREE VILLAS SEC.-D"

LAY OUT PLAN OF KHASRA NO. 853 /3, 853 /4, 853 /5 OF VILLAGE JHALAMAND AT JODHPUR

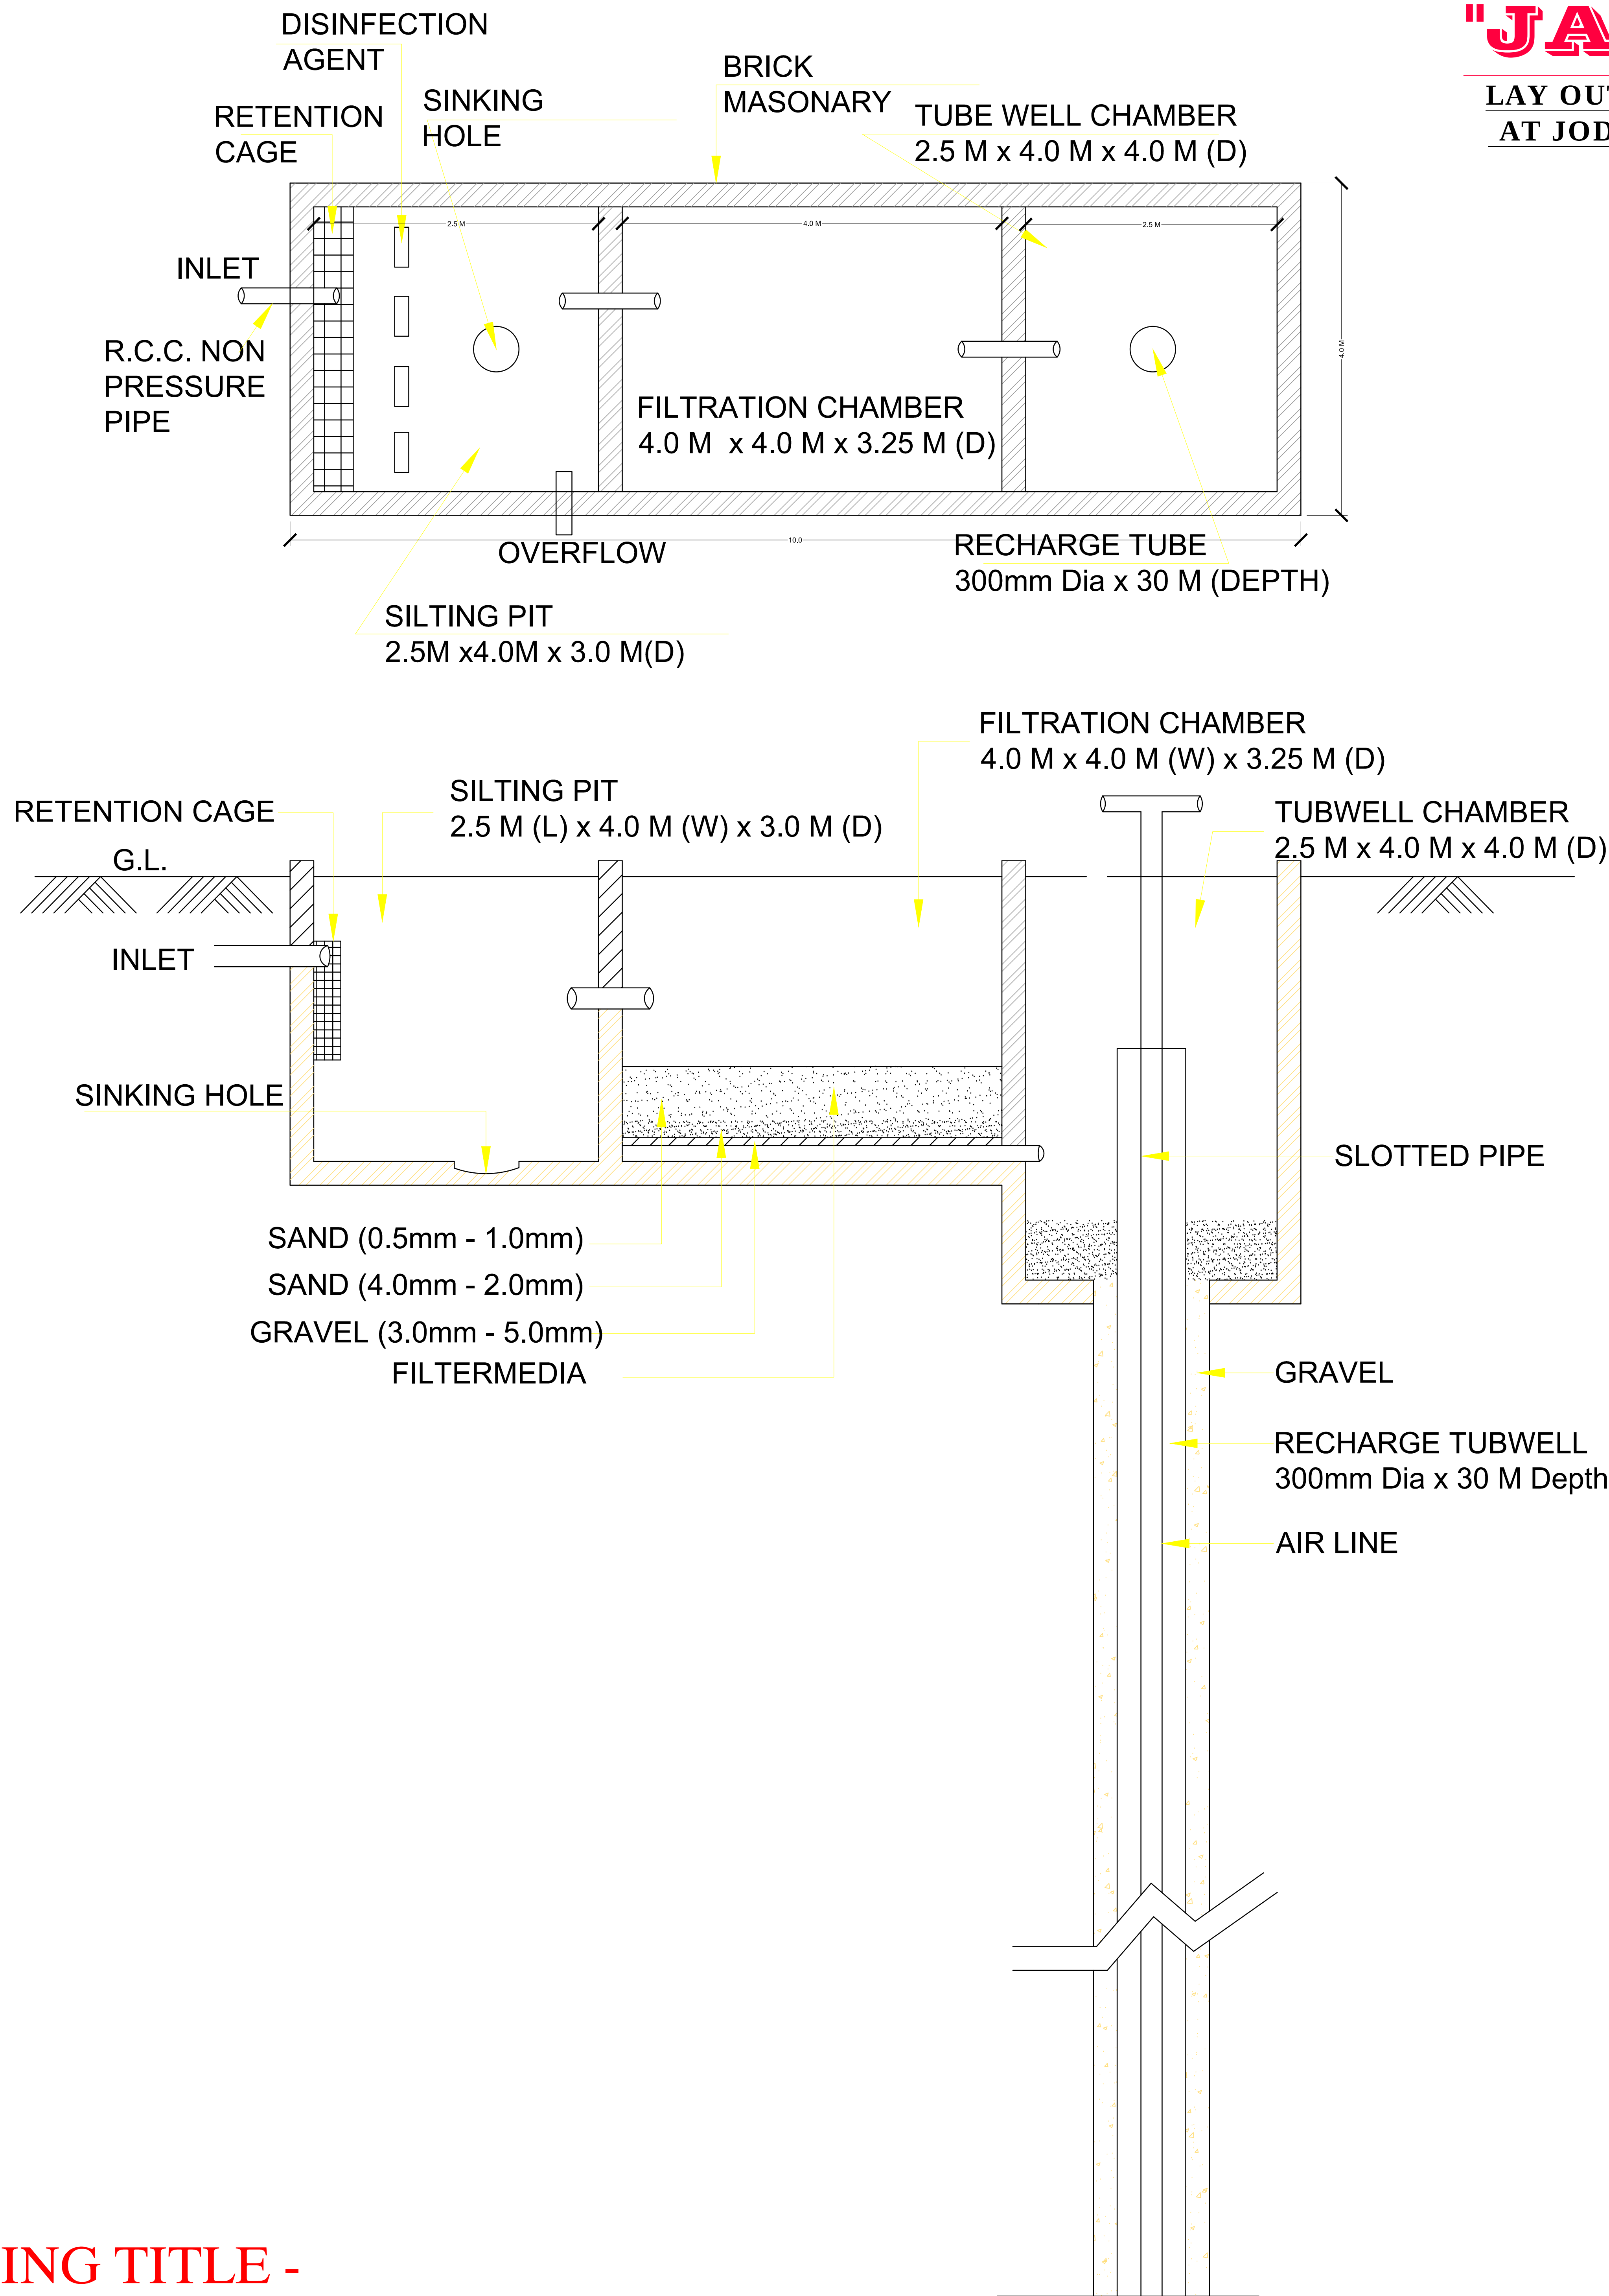


DRAWING TITLE -
RAIN WATER HARVESTING PIT DETAIL

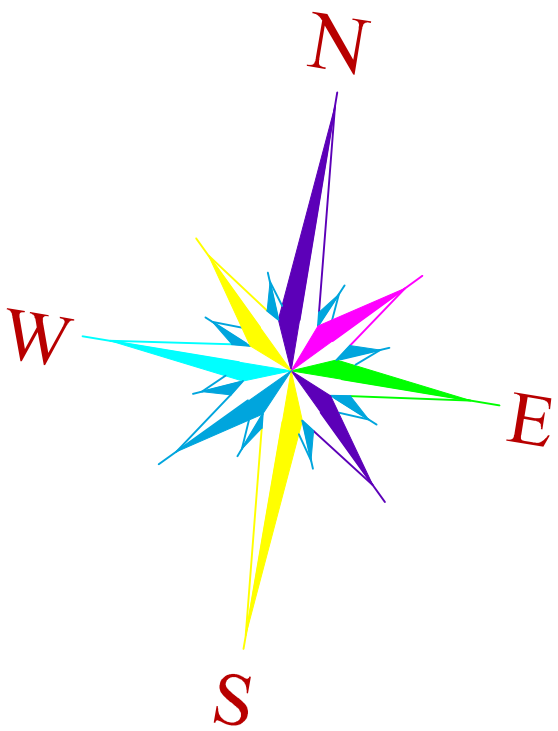


SCALE :- 1" = 100'

दिव्याजीत मारोठिया
DIVYAJEET MAROTHIYA
B. TECH (CIVIL)

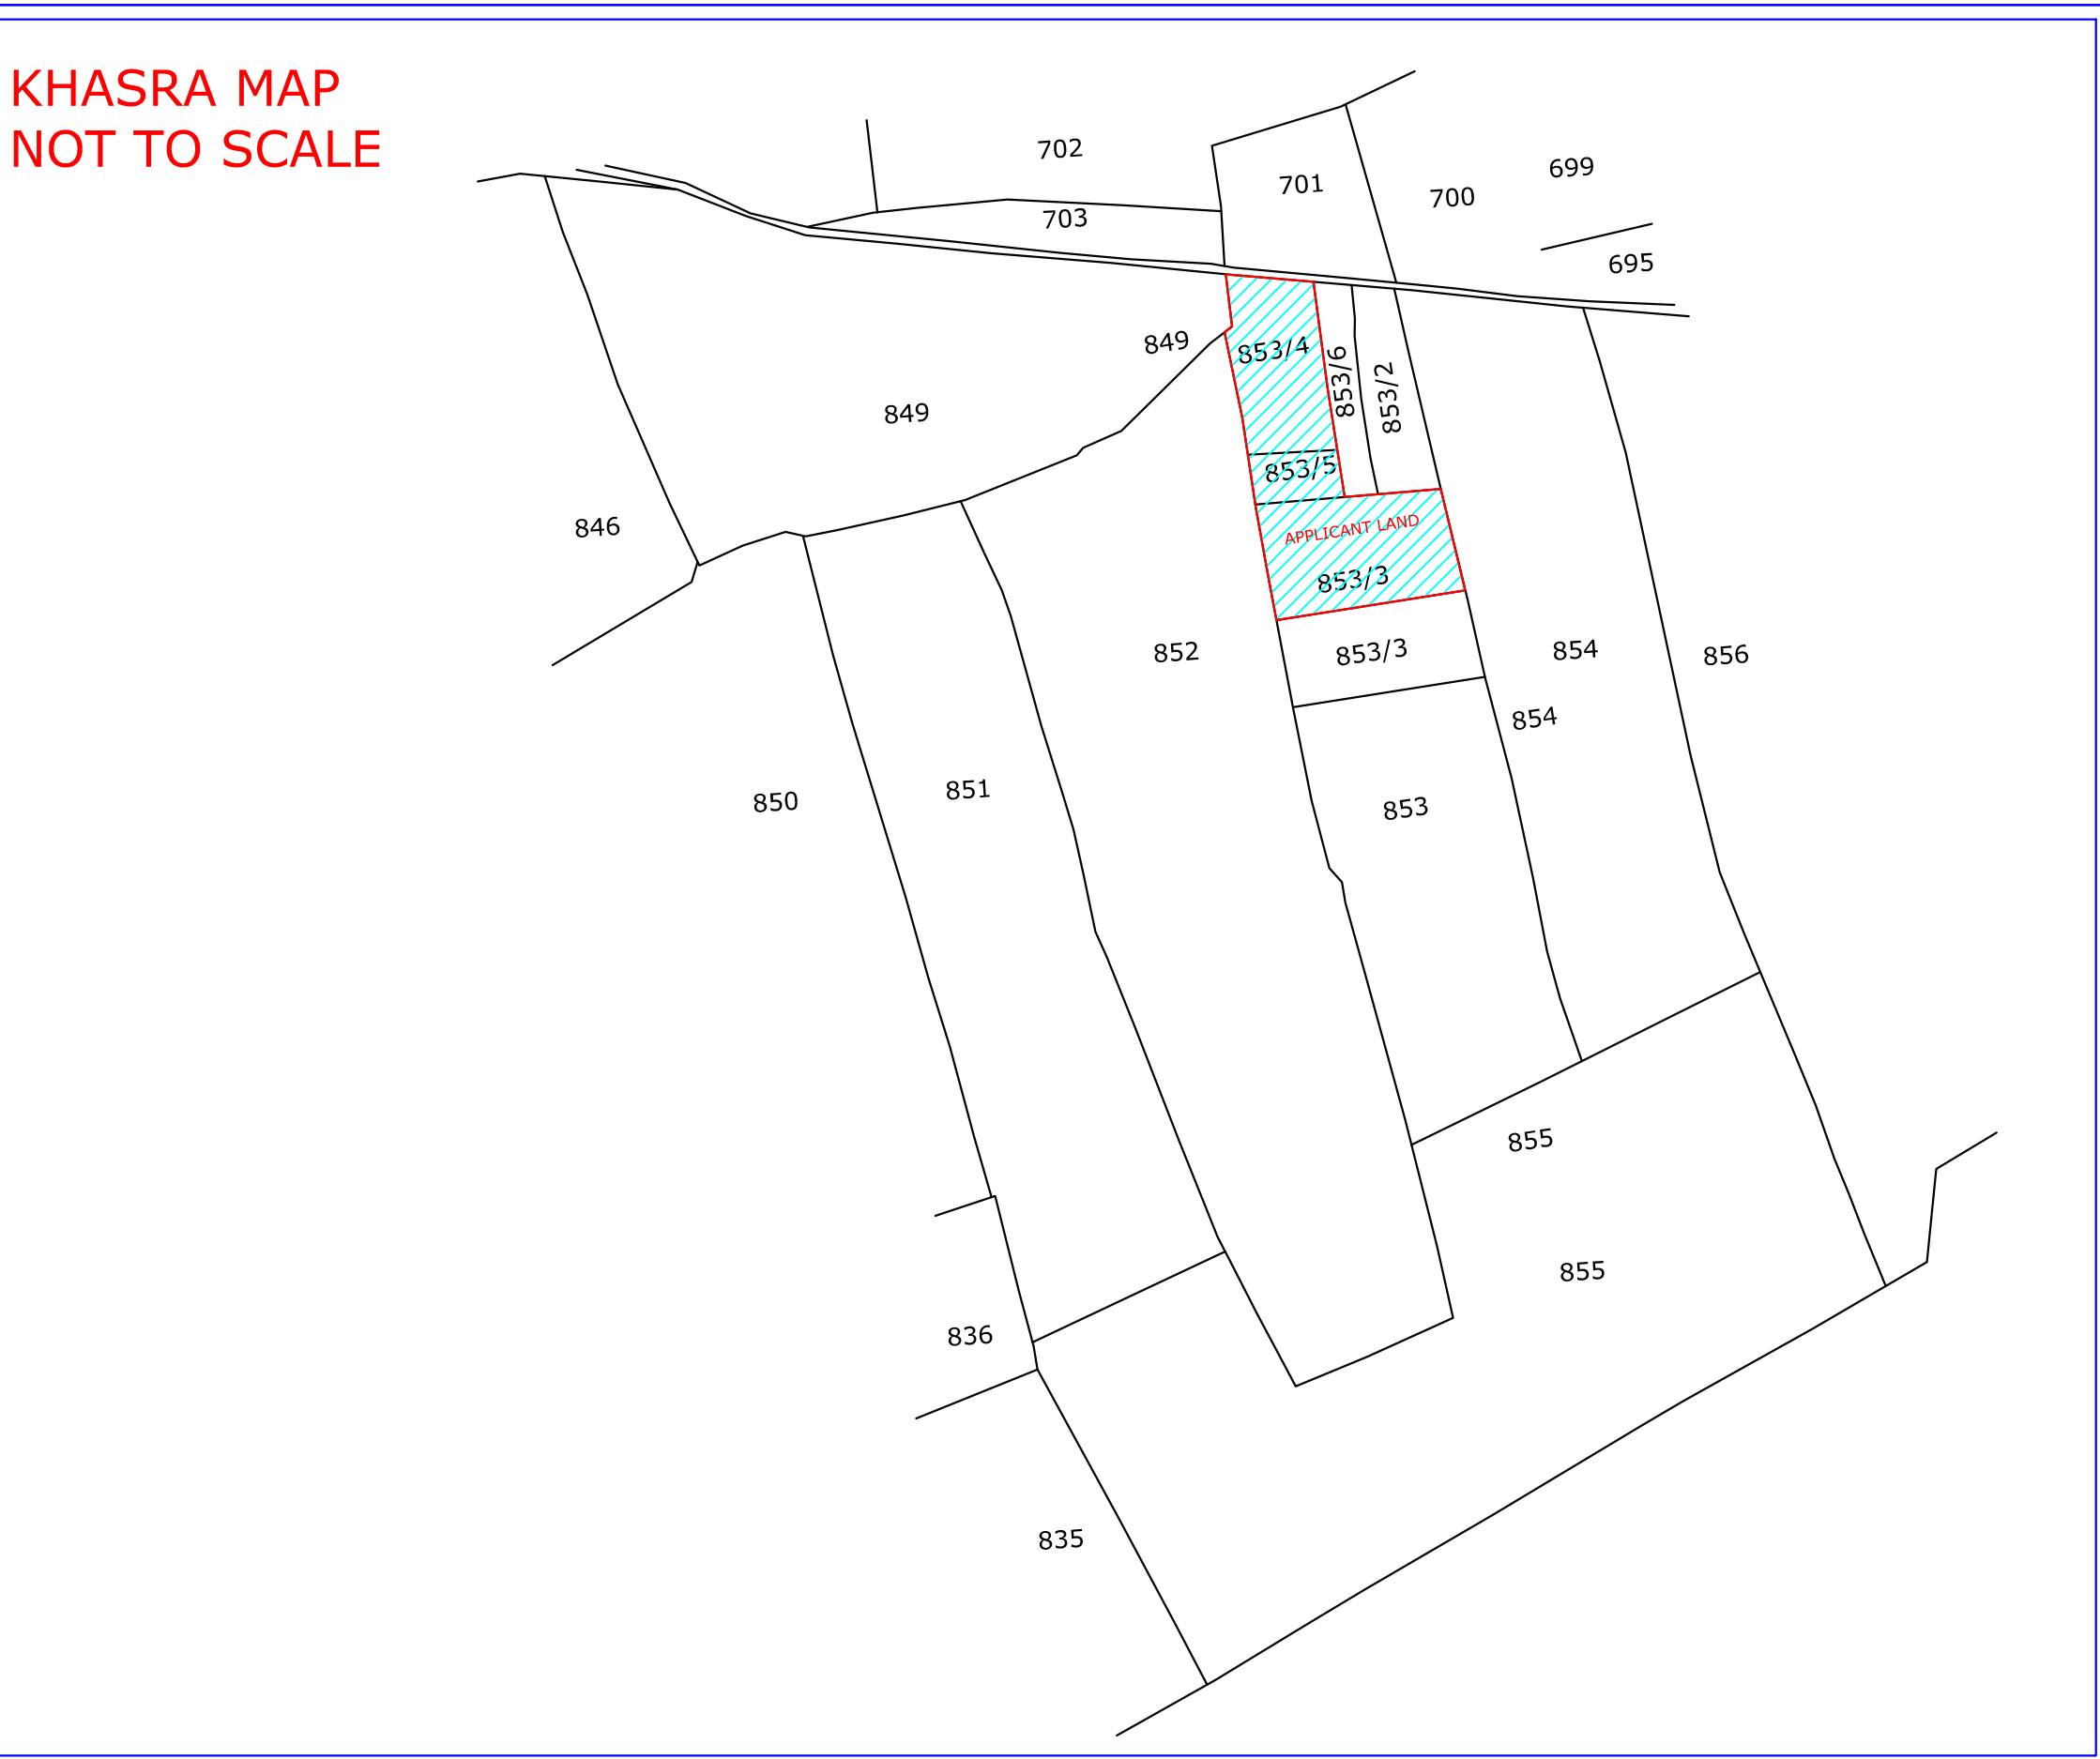


KEY PLAN

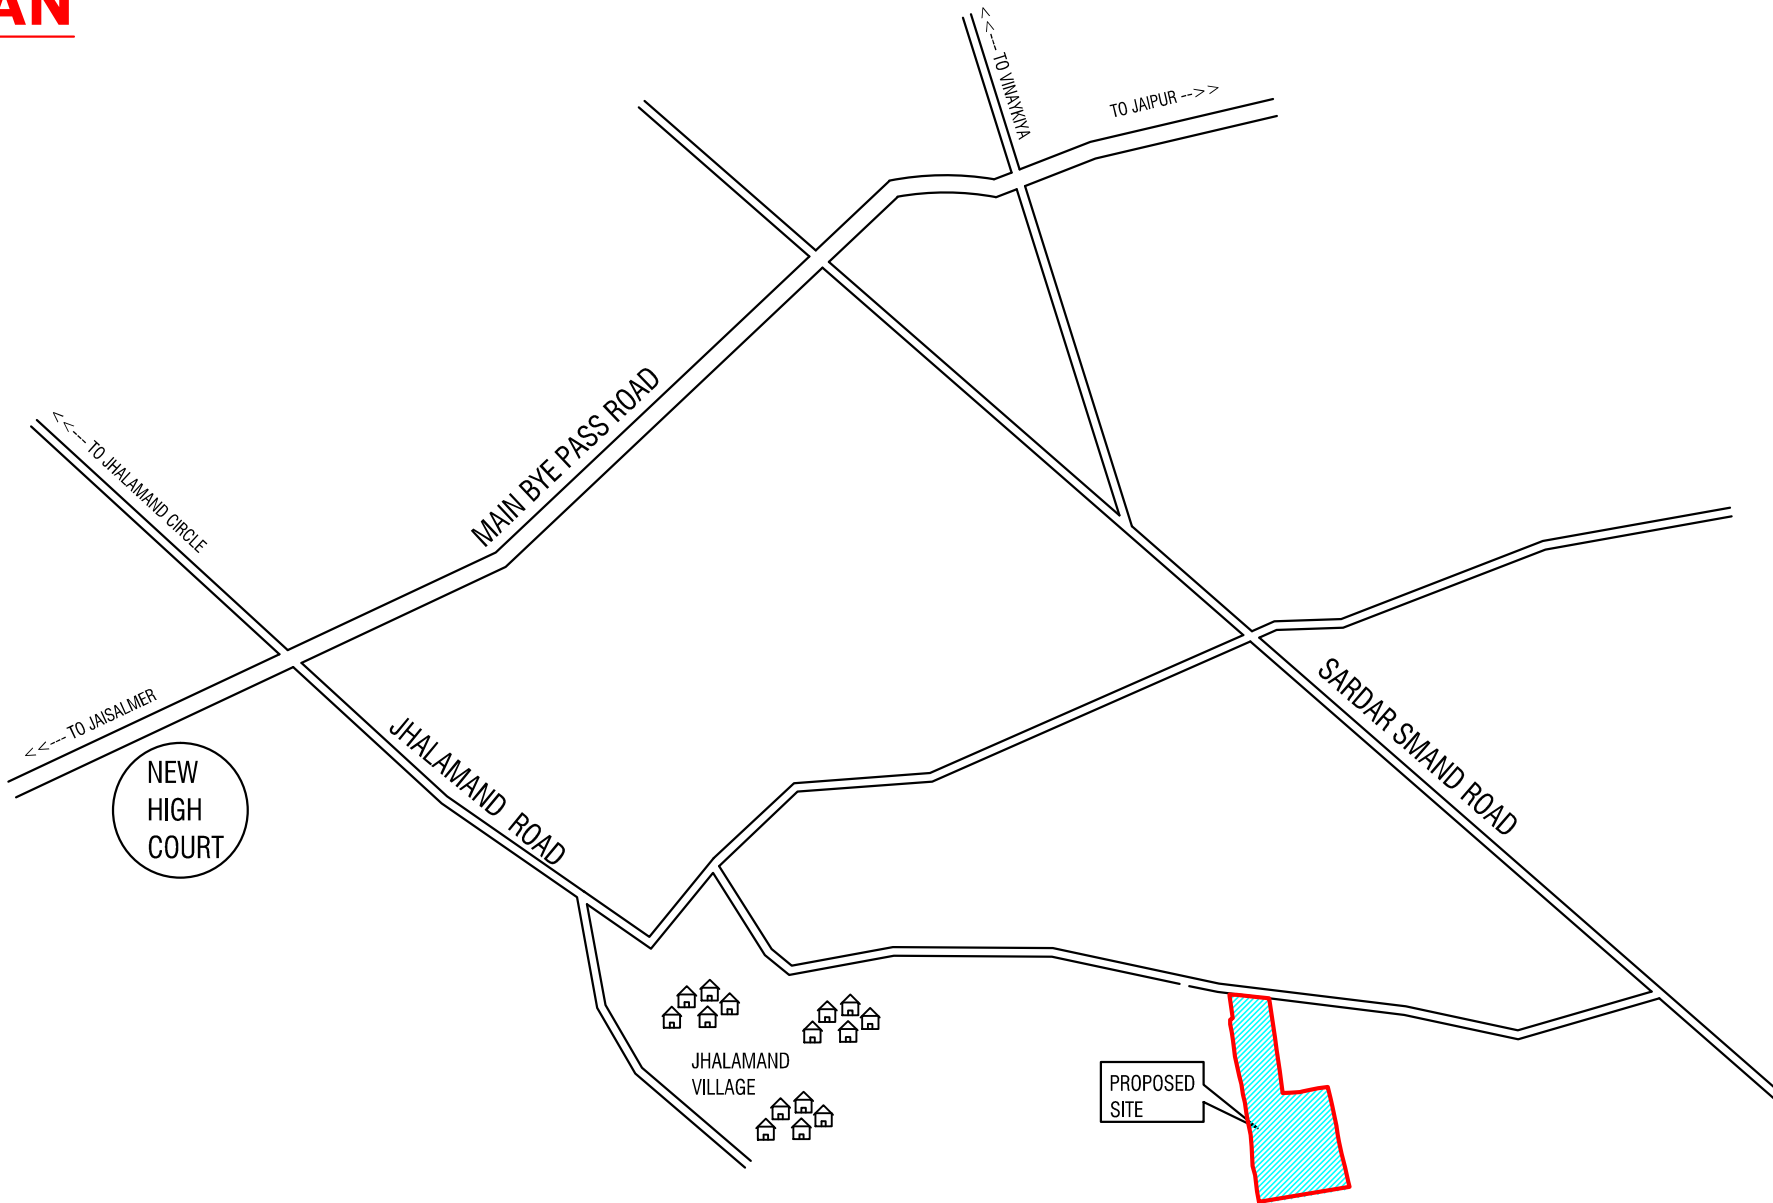


"JAI SHREE VILLAS SEC.-D"

LAY OUT PLAN OF KHASRA NO. 853 / 3, 853 / 4, 853 / 5 OF VILLAGE JHALAMAND AT JODHPUR

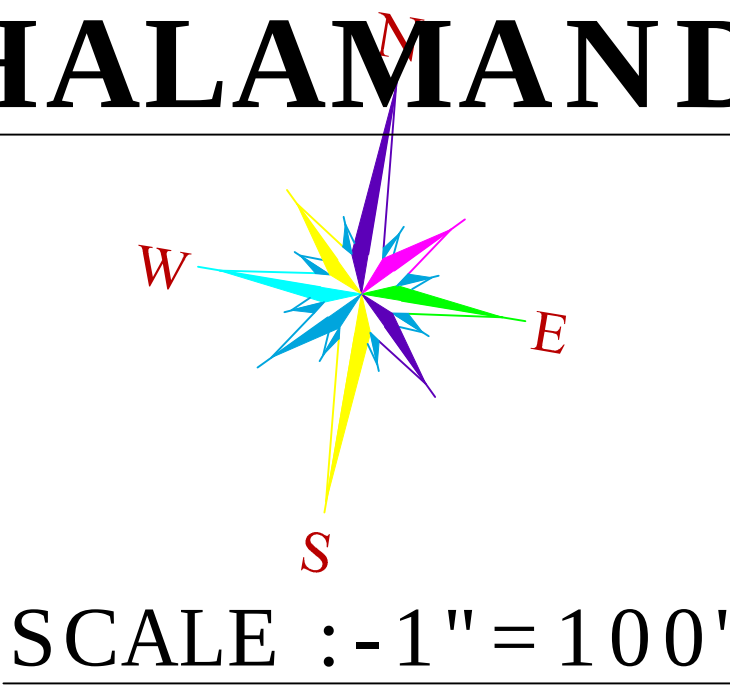

LAND USES ANALYSIS		
PLOTS	AREA in Sq.yd.	AREA OF %
TOTAL PLOT AREA	12226.73	52.63 %
PARK	1164.25	05.01 %
M.T. & S.W.M.	35.55	00.15 %
ROAD	9805.47	42.21 %
TOTAL SCHEME AREA	23232.00	100.00 %
Area in Bigha. = 12 Bigha		

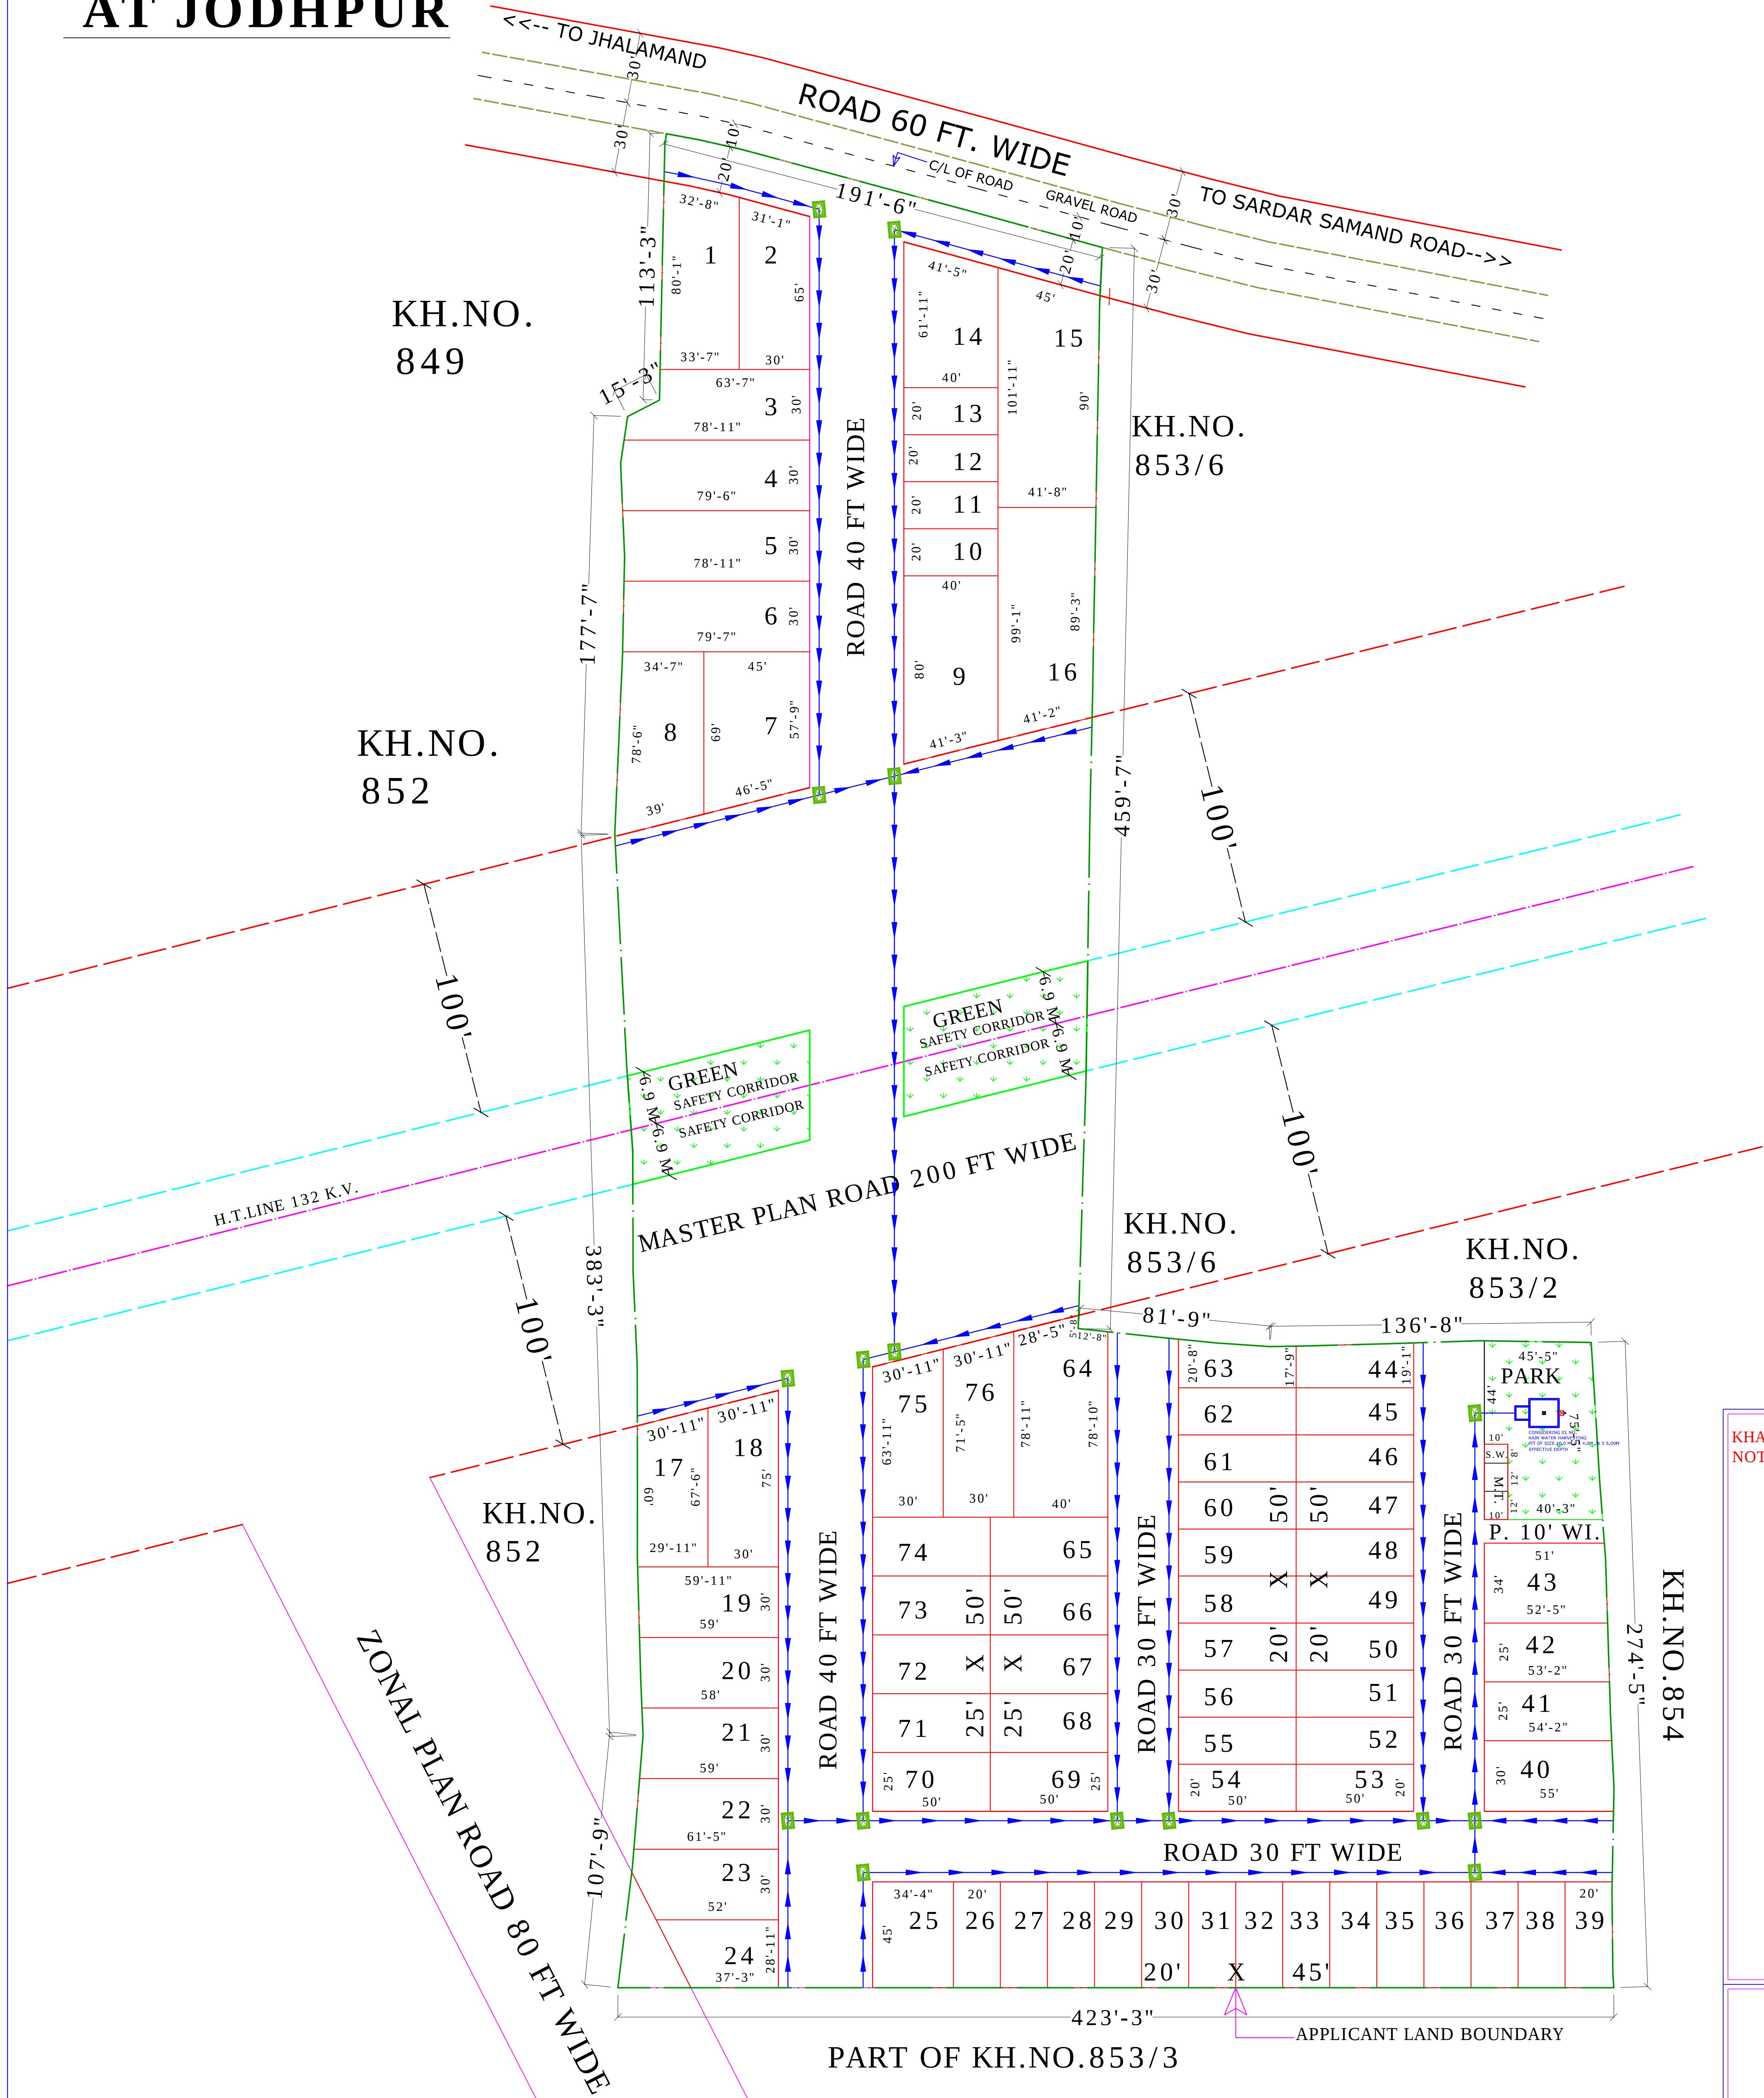

DRAINAGE TITLE - EXTERNAL SAUCER DRAIN & RAIN WATER CHAMBER PIPE ROUTE WITH HARVESTING PIT PLAN	
	RAIN WATER CHAMBER 450X450 MM
	SAUCER DRAIN
	RAIN WATER PIPE SLOP 1:200

