



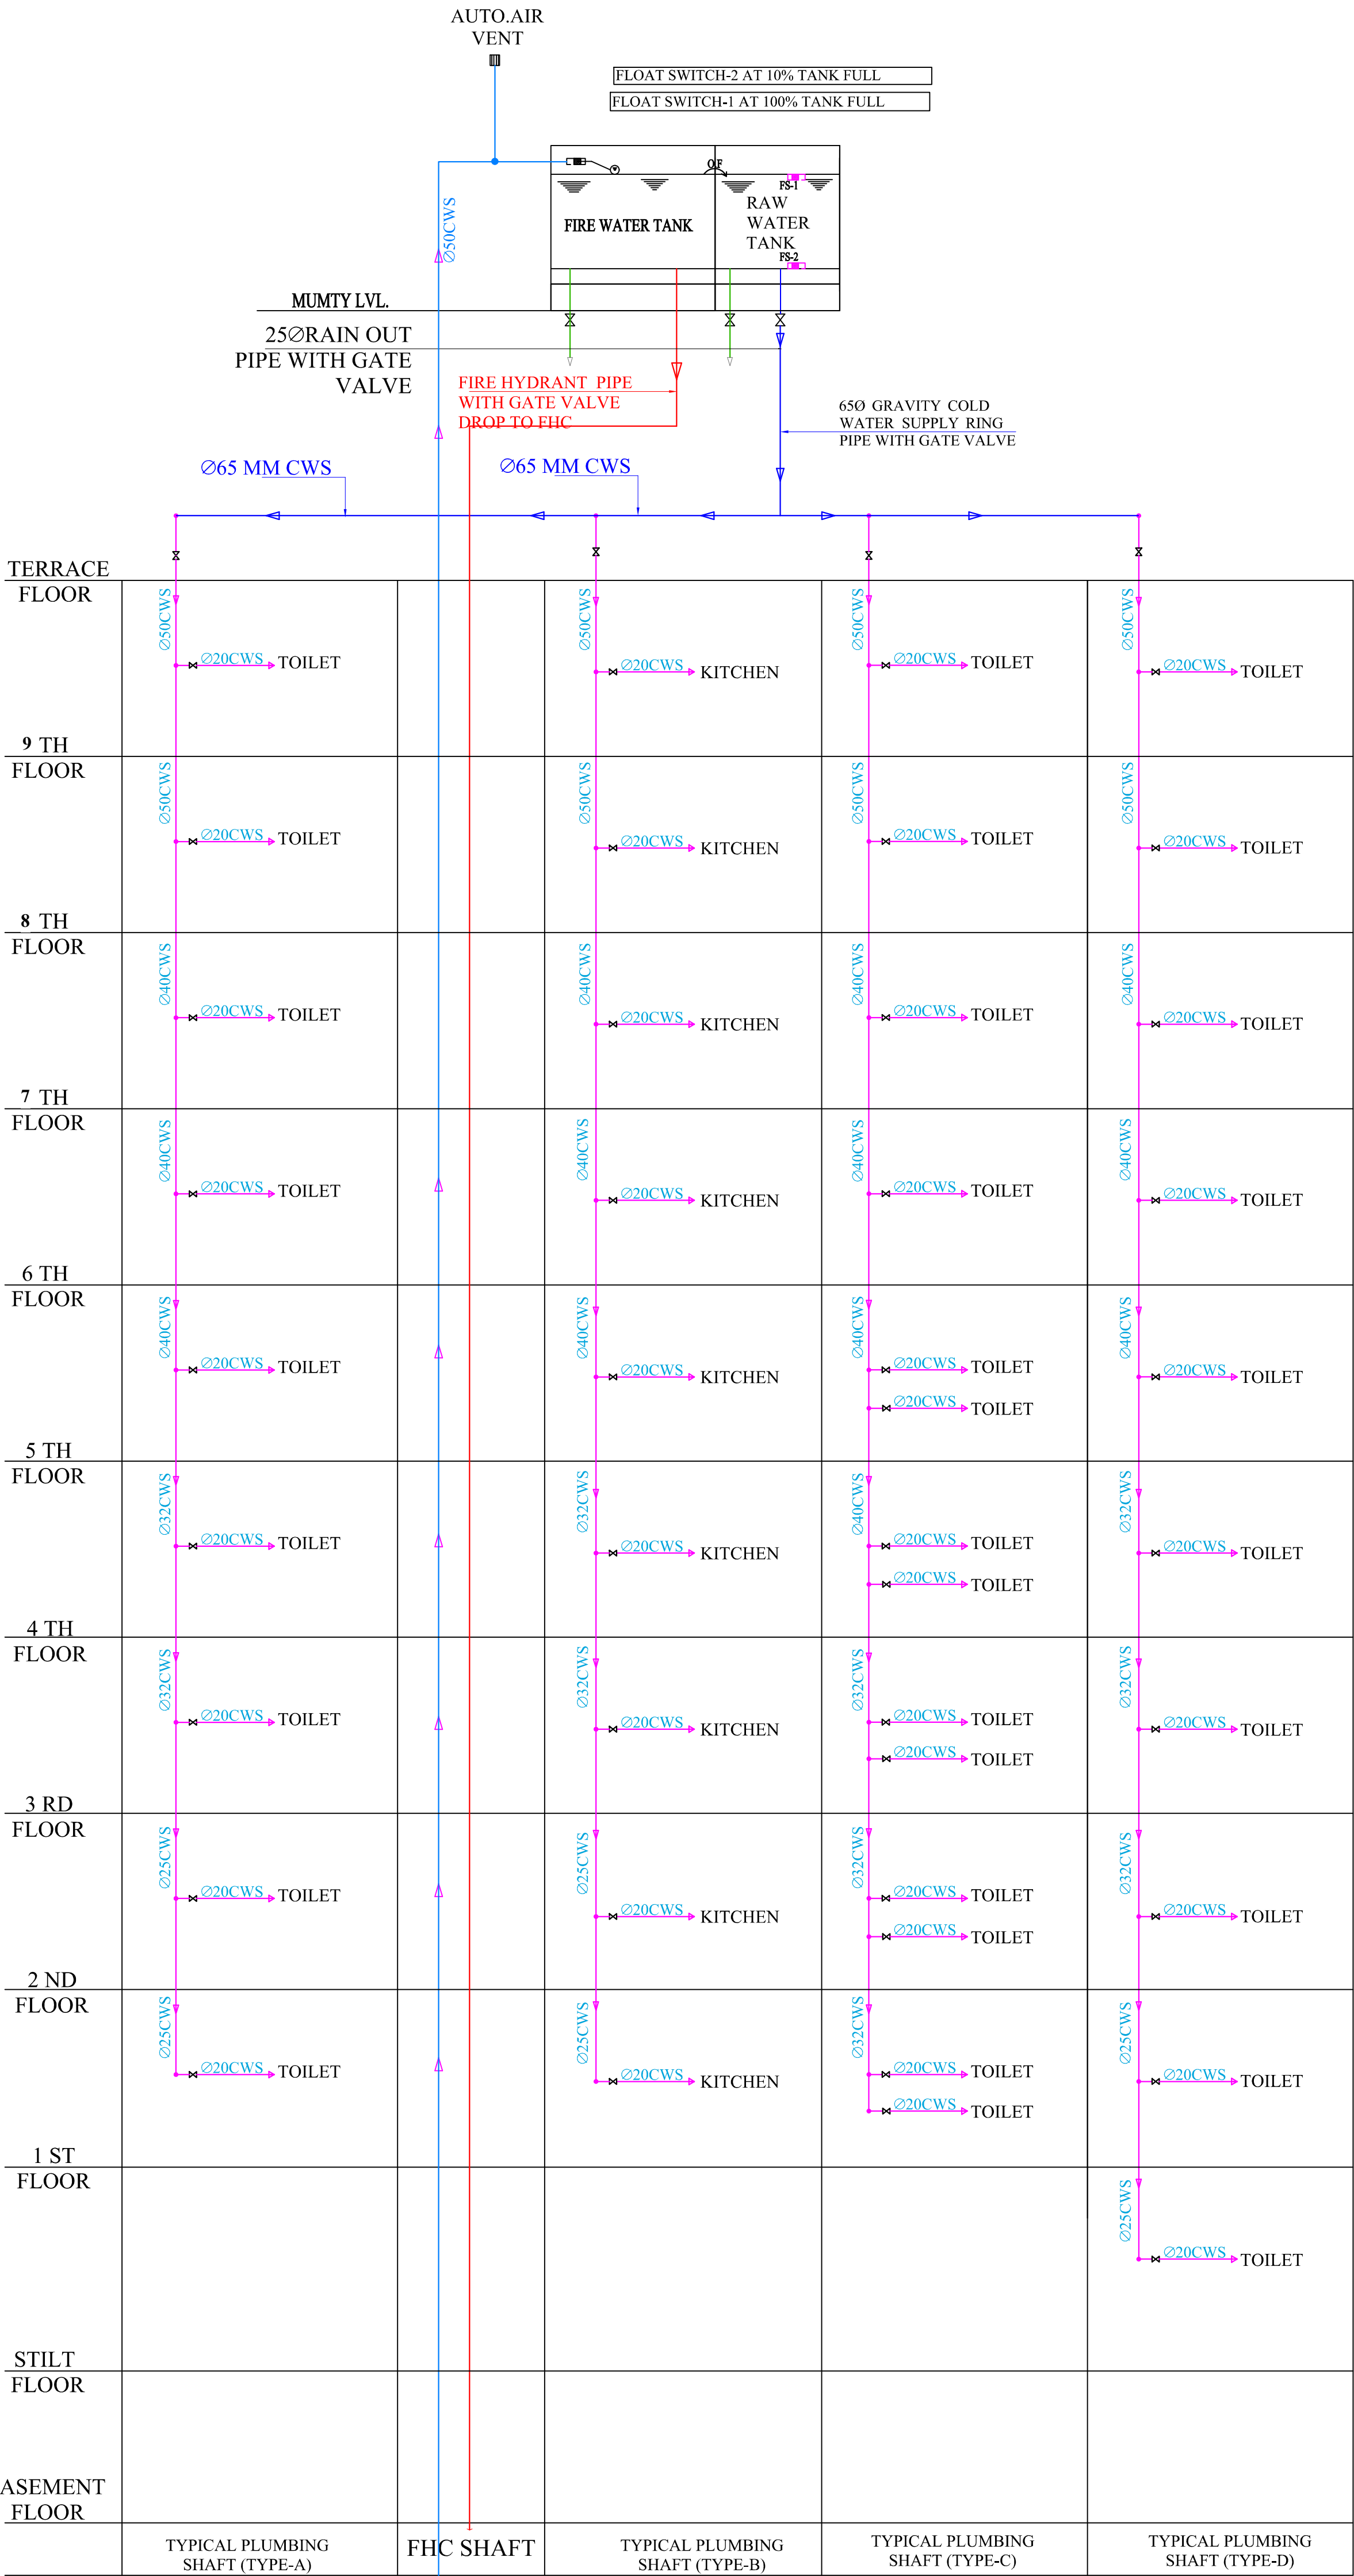

VIPUL AGARWAL
M.E.P. CONSULTANT
B.E. ELECTRICAL

DRAWN BY: NITIN
CHECKED BY: SANJAY
APPROVED BY: VIPUL AGARWAL
DATE:- 11-02-2025

SERVICES CONSULTANT:
ASHI ASSOCIATES
F9/440, Keshav Marg Chitrakut
Scheme, Jaipur
PH: 91-0-93146-10438, 0141-2440946
Mail: vipul8599@yahoo.com

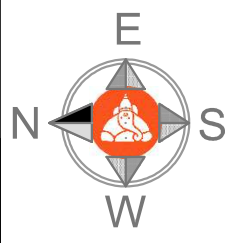

SCALE = 1:100

DWG TITLE:-
WATER SUPPLY SCHEMATIC
DIAGRAM PLAN

PROJECT NAME :-
ARHAM
A3, VIJAY PATH, TILAK
NAGAR, JAIPUR, RAJASTHAN

OWNER:-
ARIHANT DREAM BUILDERS LLP

ADDRESS:-
81,82, GYAN VIHAR COLONY,
NIRMAN NAGAR, AJMER ROAD,
JAIPUR-302019 (RAJASTHAN)

ARCHITECT :-
SPACE GRID
C-49, VIDYA
APARTMENT, PARAS MARG,
BAPU NAGAR, NEAR JANTA
STORE CIRCLE, JAIPUR-302015
PH-09314918766, 0141-4005506 (O)
Email:- info.spacegrid@gmail.com

