


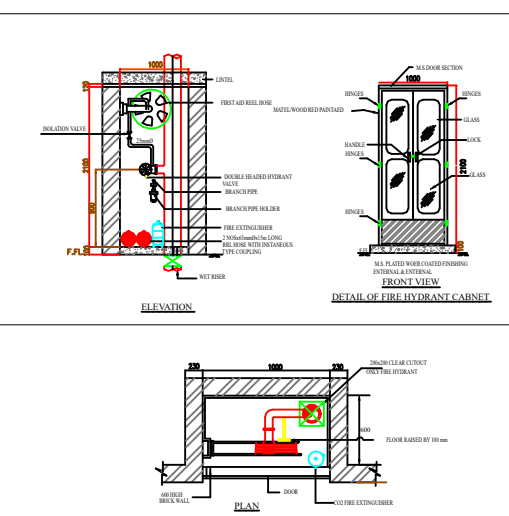


LEGEND	
SYMBOL	DESCRIPTION
	FIRE HOSE CABINET
	FIRE PIPE FOR INTERNAL FIRE HYDRANTS
	DRAIN PIPE

REV. NO.	DESCRIPTION TO REVISION	REV. BY	DATE
-	-	-	-
-	-	-	-
-	-	-	-
-	-	-	-
-	-	-	-
-	-	-	-
-	-	-	-
-	-	-	-
-	-	-	-
-	-	-	-
-	-	-	-

ARCHITECT


GRAPHITE DESIGN STUDIO
ARCHITECTS, INTERIOR DESIGNERS, PLANNERS
66, Janak Puri -1st, Indirapuri phatak, Opp. Jain Mandir, Jaipur
CONTACT NO. +91-9929309333/4, 0141-259414
email: studio@graphite@gmail.com
Website: www.graphitedesignstudio.com

STRUCTURAL CONSULTANT

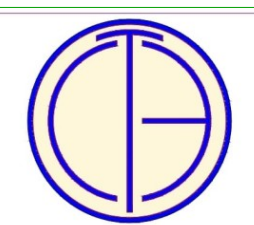
TEXEL CONSULTING ENGINEERS (P) LTD.
Plot No. 8, Block-C, Narayan Vihar,
Jaipur-302020, Rajasthan, India.
+91-9929309333, 9413811106 || www.texelgroup.com

CLIENT

BARDIYA GROUP

REPRESENTATIVE

GT BLVU


PROJECT

LOWER BESEMENT
FIRE FIGHTING PLAN






DESIGN STATUS

FOR RERA SUBMISSION

DEVELOPER/OWNER

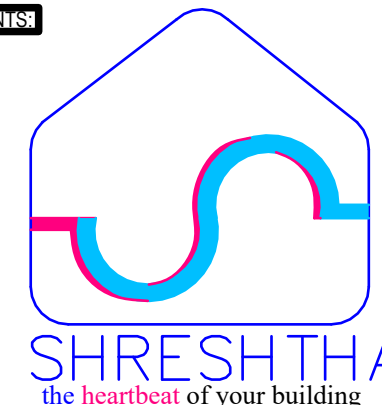
SHRESHTHA
the heartbeat of your building

DEALT BY:		CHECKED BY:		DIRECTION:
MEMANSHA		SACHIN		
DRAWN NO.:	SCALE:	SHEET SIZE:	DATE:	
DWGNO.	NTS	A1	18.12.2024	

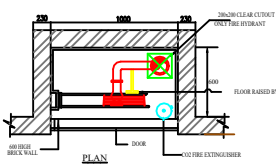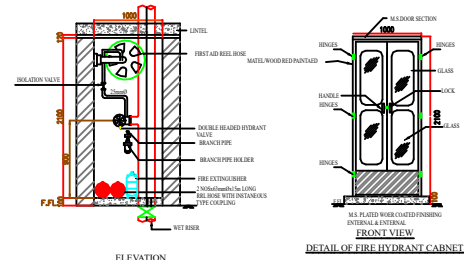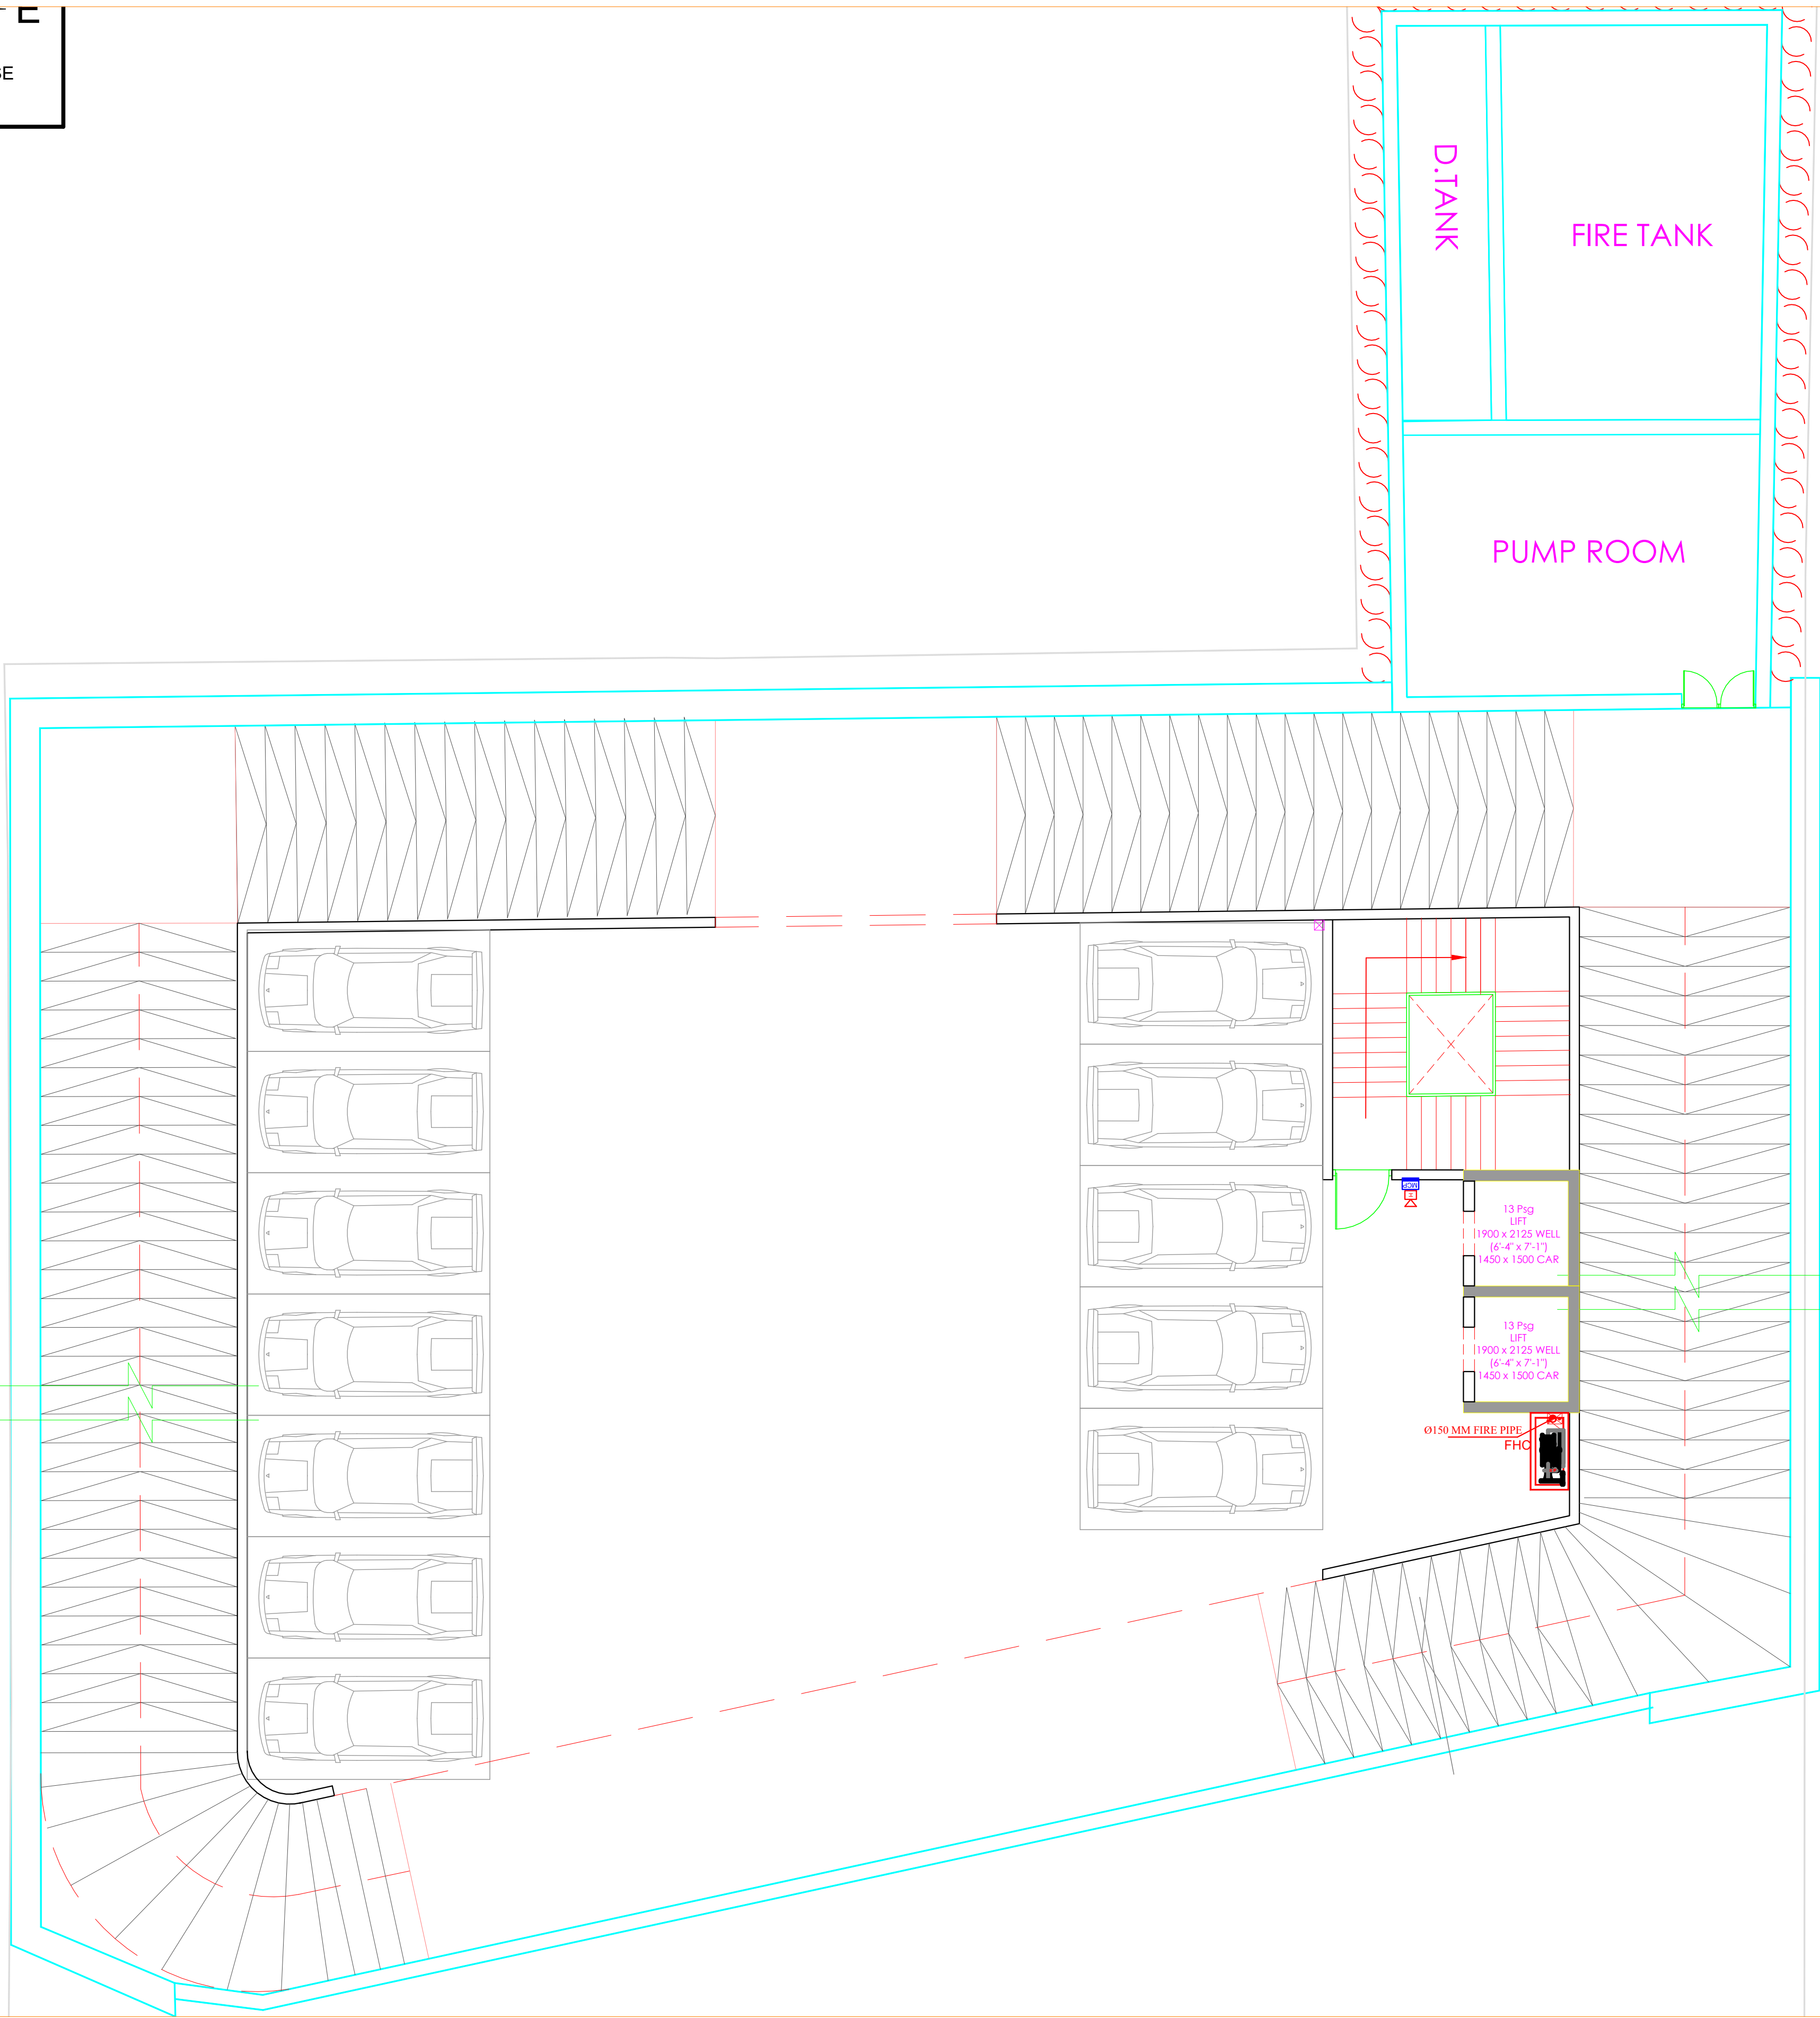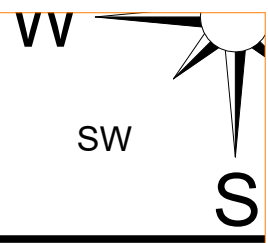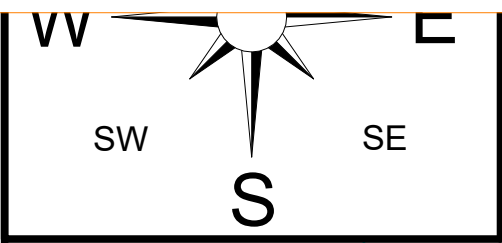

LEGEND

SYMBOL	DESCRIPTION
	FIRE HOSE CABINET
	FIRE PIPE FOR INTERNAL FIRE HYDRANTS
	DRAIN PIPE

REV. NO.	DESCRIPTION TO REVISION	REV. BY	DATE
-	-	-	-
-	-	-	-
-	-	-	-
-	-	-	-
-	-	-	-
-	-	-	-
-	-	-	-
-	-	-	-
-	-	-	-
-	-	-	-
-	-	-	-

ARCHITECT

desigraphite
n studio

GRAPHITE DESIGN STUDIO
ARCHITECTS, INTERIOR DESIGNERS, PLANNERS

66, Janak Puri - 1st, Indrawala phatak, Opp. Jain Mandir, Jaipur
CONTACT NO. +91-9929309333/4, 0141-2594414
email: studiographite@gmail.com
Website : www.graphitedesignstudio.com

STRUCTURAL CONSULTANT

TEXEL CONSULTING ENGINEERS (P) LTD.
Plot No. 8, Block-C, Narayan Vihar,
Jaipur-302020, Rajasthan, India.
+91-9929309333, 9413811106 || www.texelgroup.com

CLIENT

BARDIYA GROUP

PROJECT

GT BLVU

DESIGN

UPPER BESEMENT FIRE FIGHTING PLAN


DESIGN STATUS

FOR RERA SUBMISSION


DESIGNER

SHRESHTHA
the heartbeat of your building

DEALT BY:		CHECKED BY:		DIRECTION:
MEMANSHA		SACHIN		
DRAWN NO.:	SCALE:	SHEET SIZE:	DATE:	
DWGNO.	NTS	A1	18.12.2024	

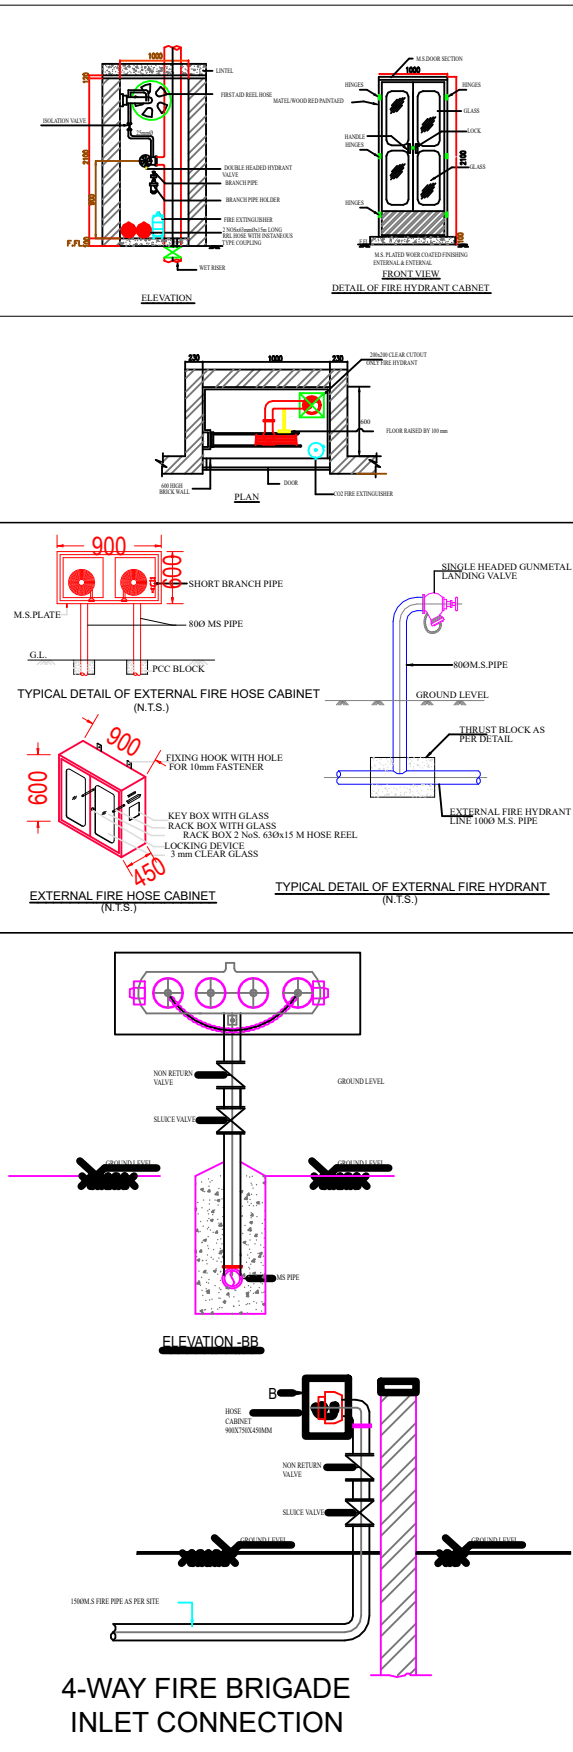

LEGEND	
SYMBOL	DESCRIPTION
	EXTERNAL FIRE HOSE CABINET
	FIRE HOSE CABINET
	FIRE PIPE FOR EXTERNAL FIRE HYDRANTS
	FIRE PIPE FOR INTERNAL FIRE HYDRANTS

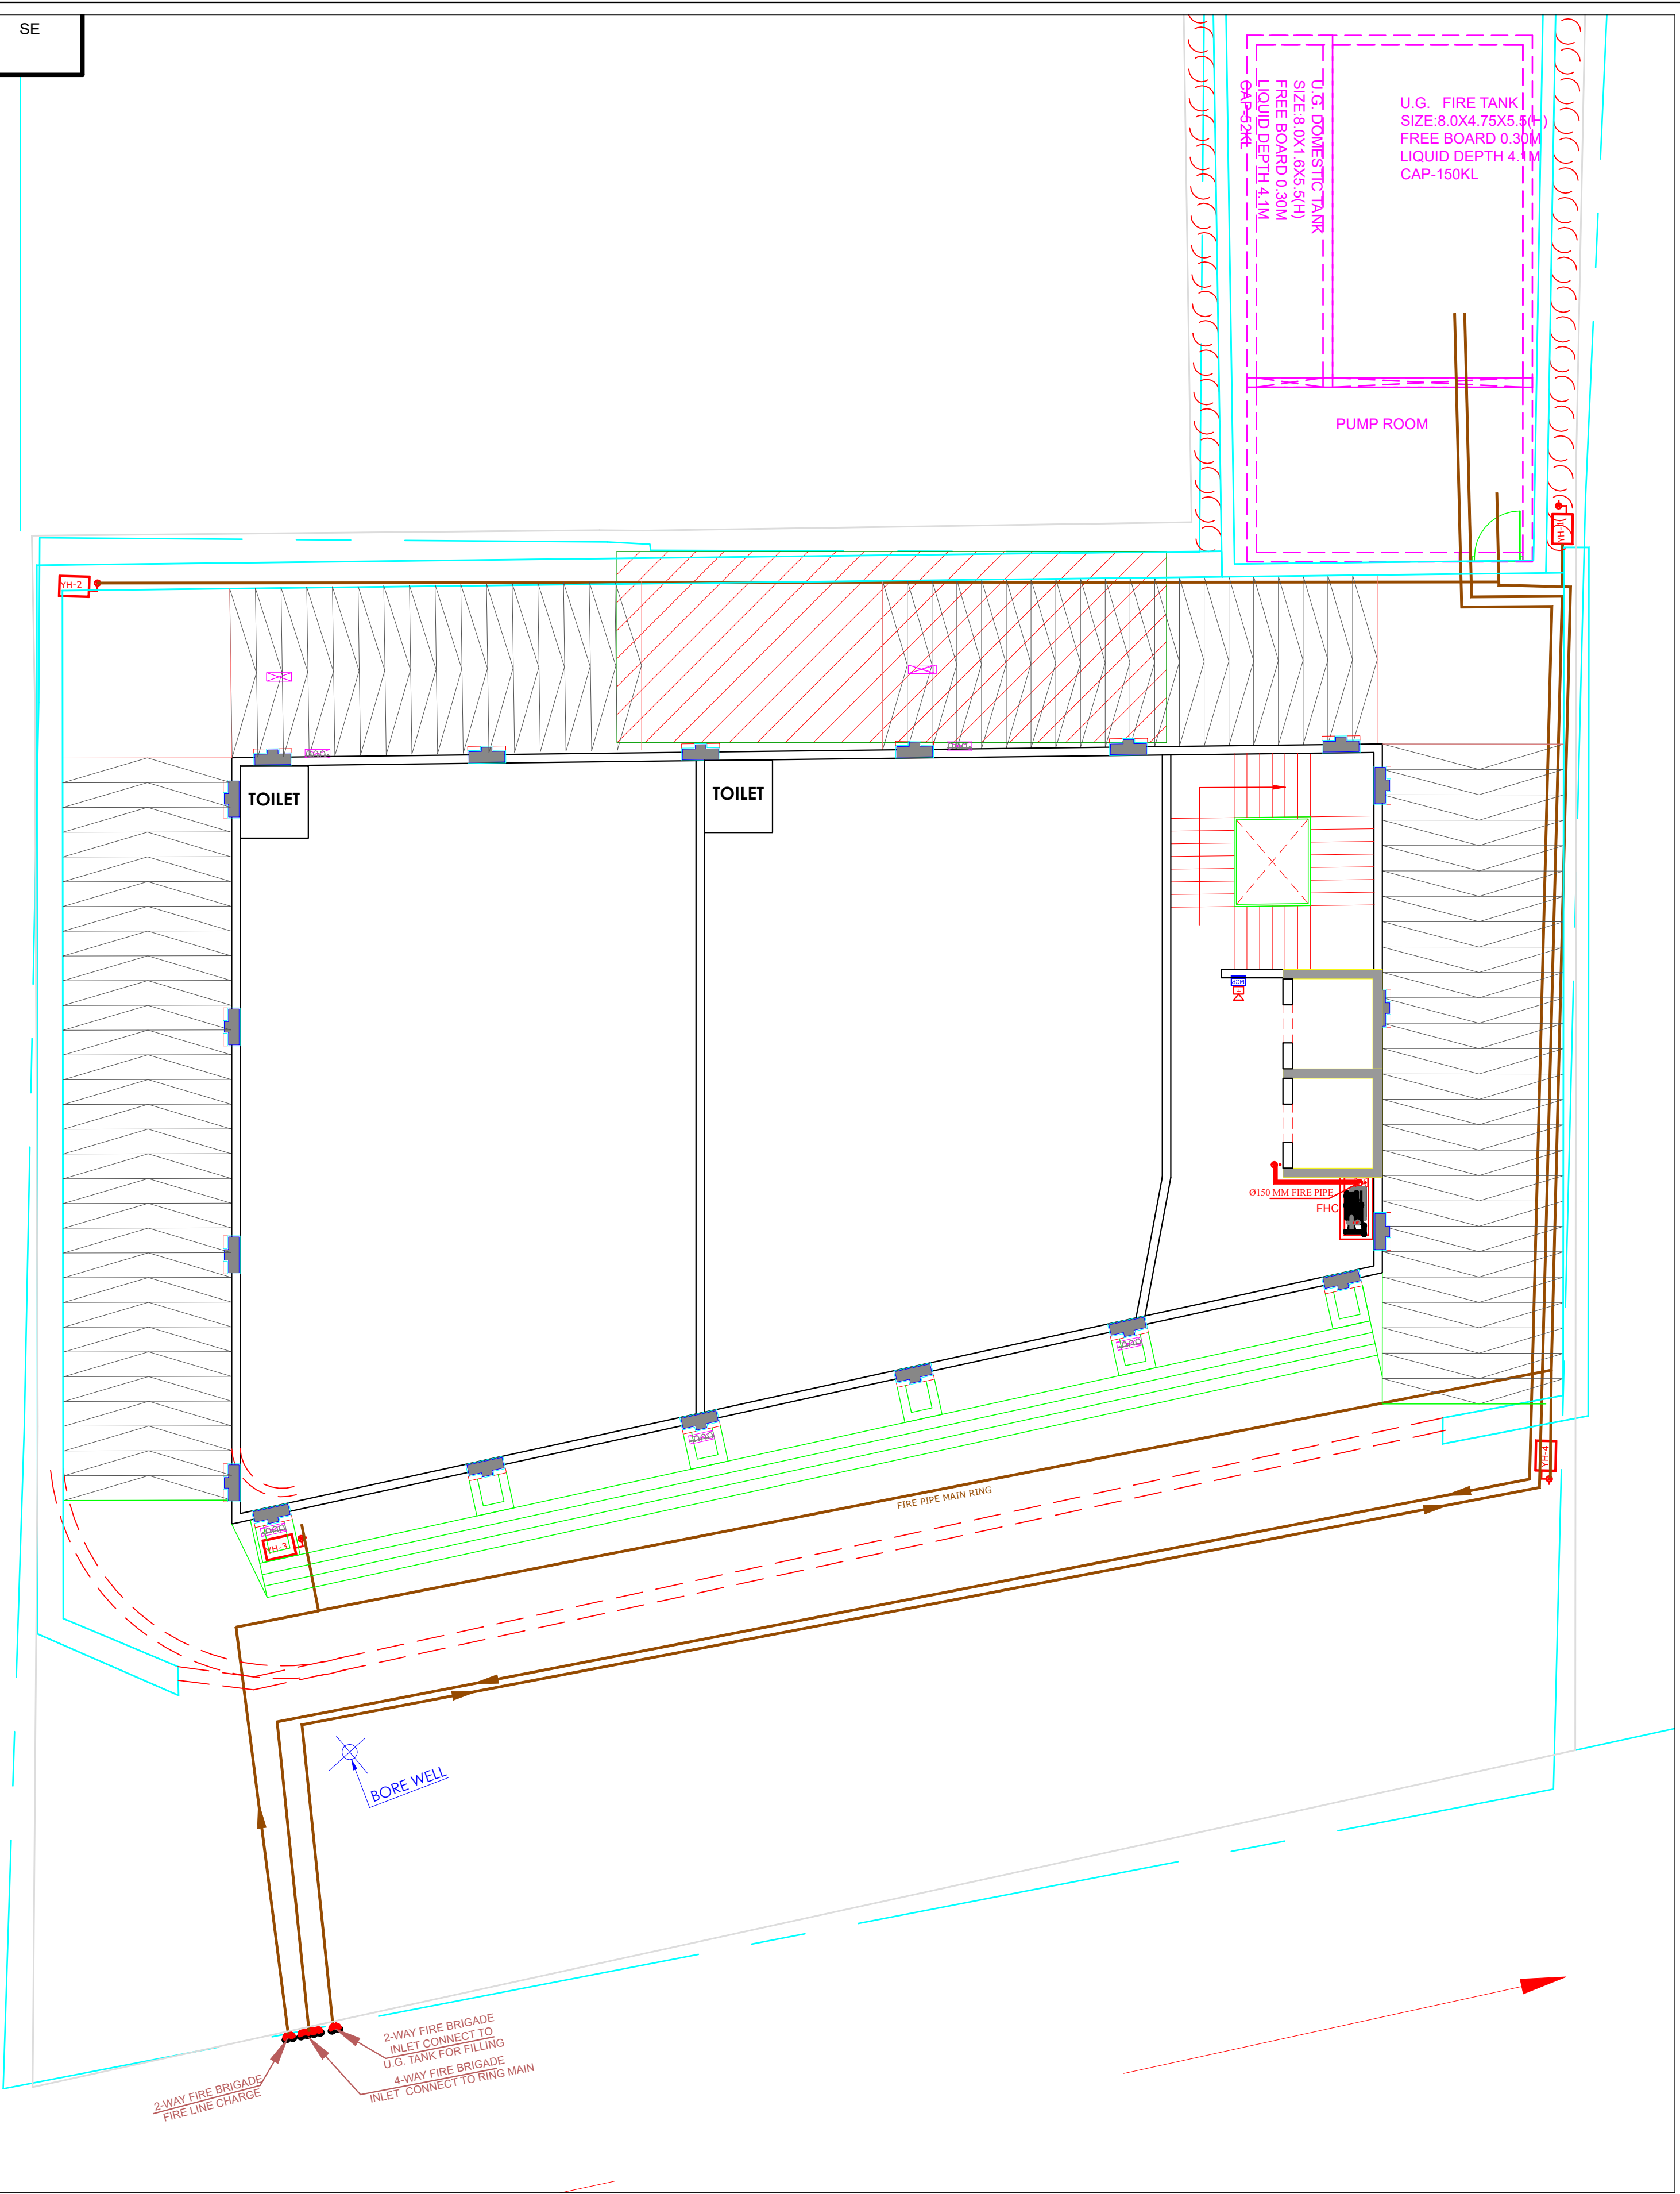

SW S SE

REV. NO.	DESCRIPTION TO REVISION	REV. BY	DATE
-	-	-	-
-	-	-	-
-	-	-	-
-	-	-	-
-	-	-	-
-	-	-	-
-	-	-	-
-	-	-	-
-	-	-	-
-	-	-	-

ARCHITECT

desigraphite
n studio

GRAPHITE DESIGN STUDIO
ARCHITECTS, INTERIOR DESIGNERS, PLANNERS
66, Janak Puri - 1st, Indrawala phatak, Opp. Jain Mandir, Jaipur
CONTACT NO. +91-992933414, 0141-259414
email: studiographite@gmail.com
Website: www.graphitedesignstudio.com

STRUCTURAL CONSULTANT

TEXEL CONSULTING ENGINEERS (P) LTD.
Plot No. 8, Block-C, Narayan Vihar,
Jaipur-302020, Rajasthan, India.
+91-9929309333, 9413811106 || www.texelgroup.com

CLIENT

BARDIYA GROUP

PROJECT NAME

GT BLVU

DESIGNER

GROUND FLOOR FIRE FIGHTING PLAN



DESIGN STATUS


FOR RERA SUBMISSION

URDHOOSUNAKASH

SHRESHTHA
the heartbeat of your building

DEALT BY: MEMANSHA		CHECKED BY: SACHIN		DIRECTION:
DRAWN NO: DWGNO.	SCALE: NTS	SHEET SIZE: A1	DATE: 18.12.2024	

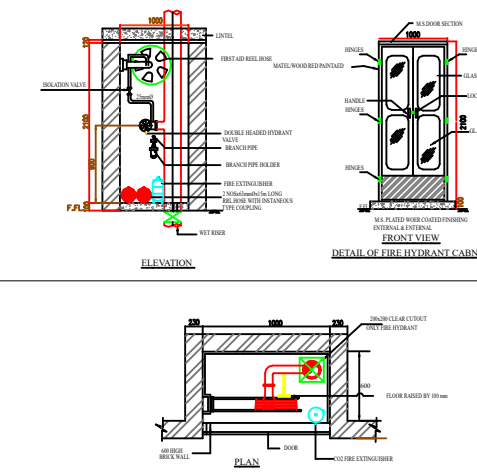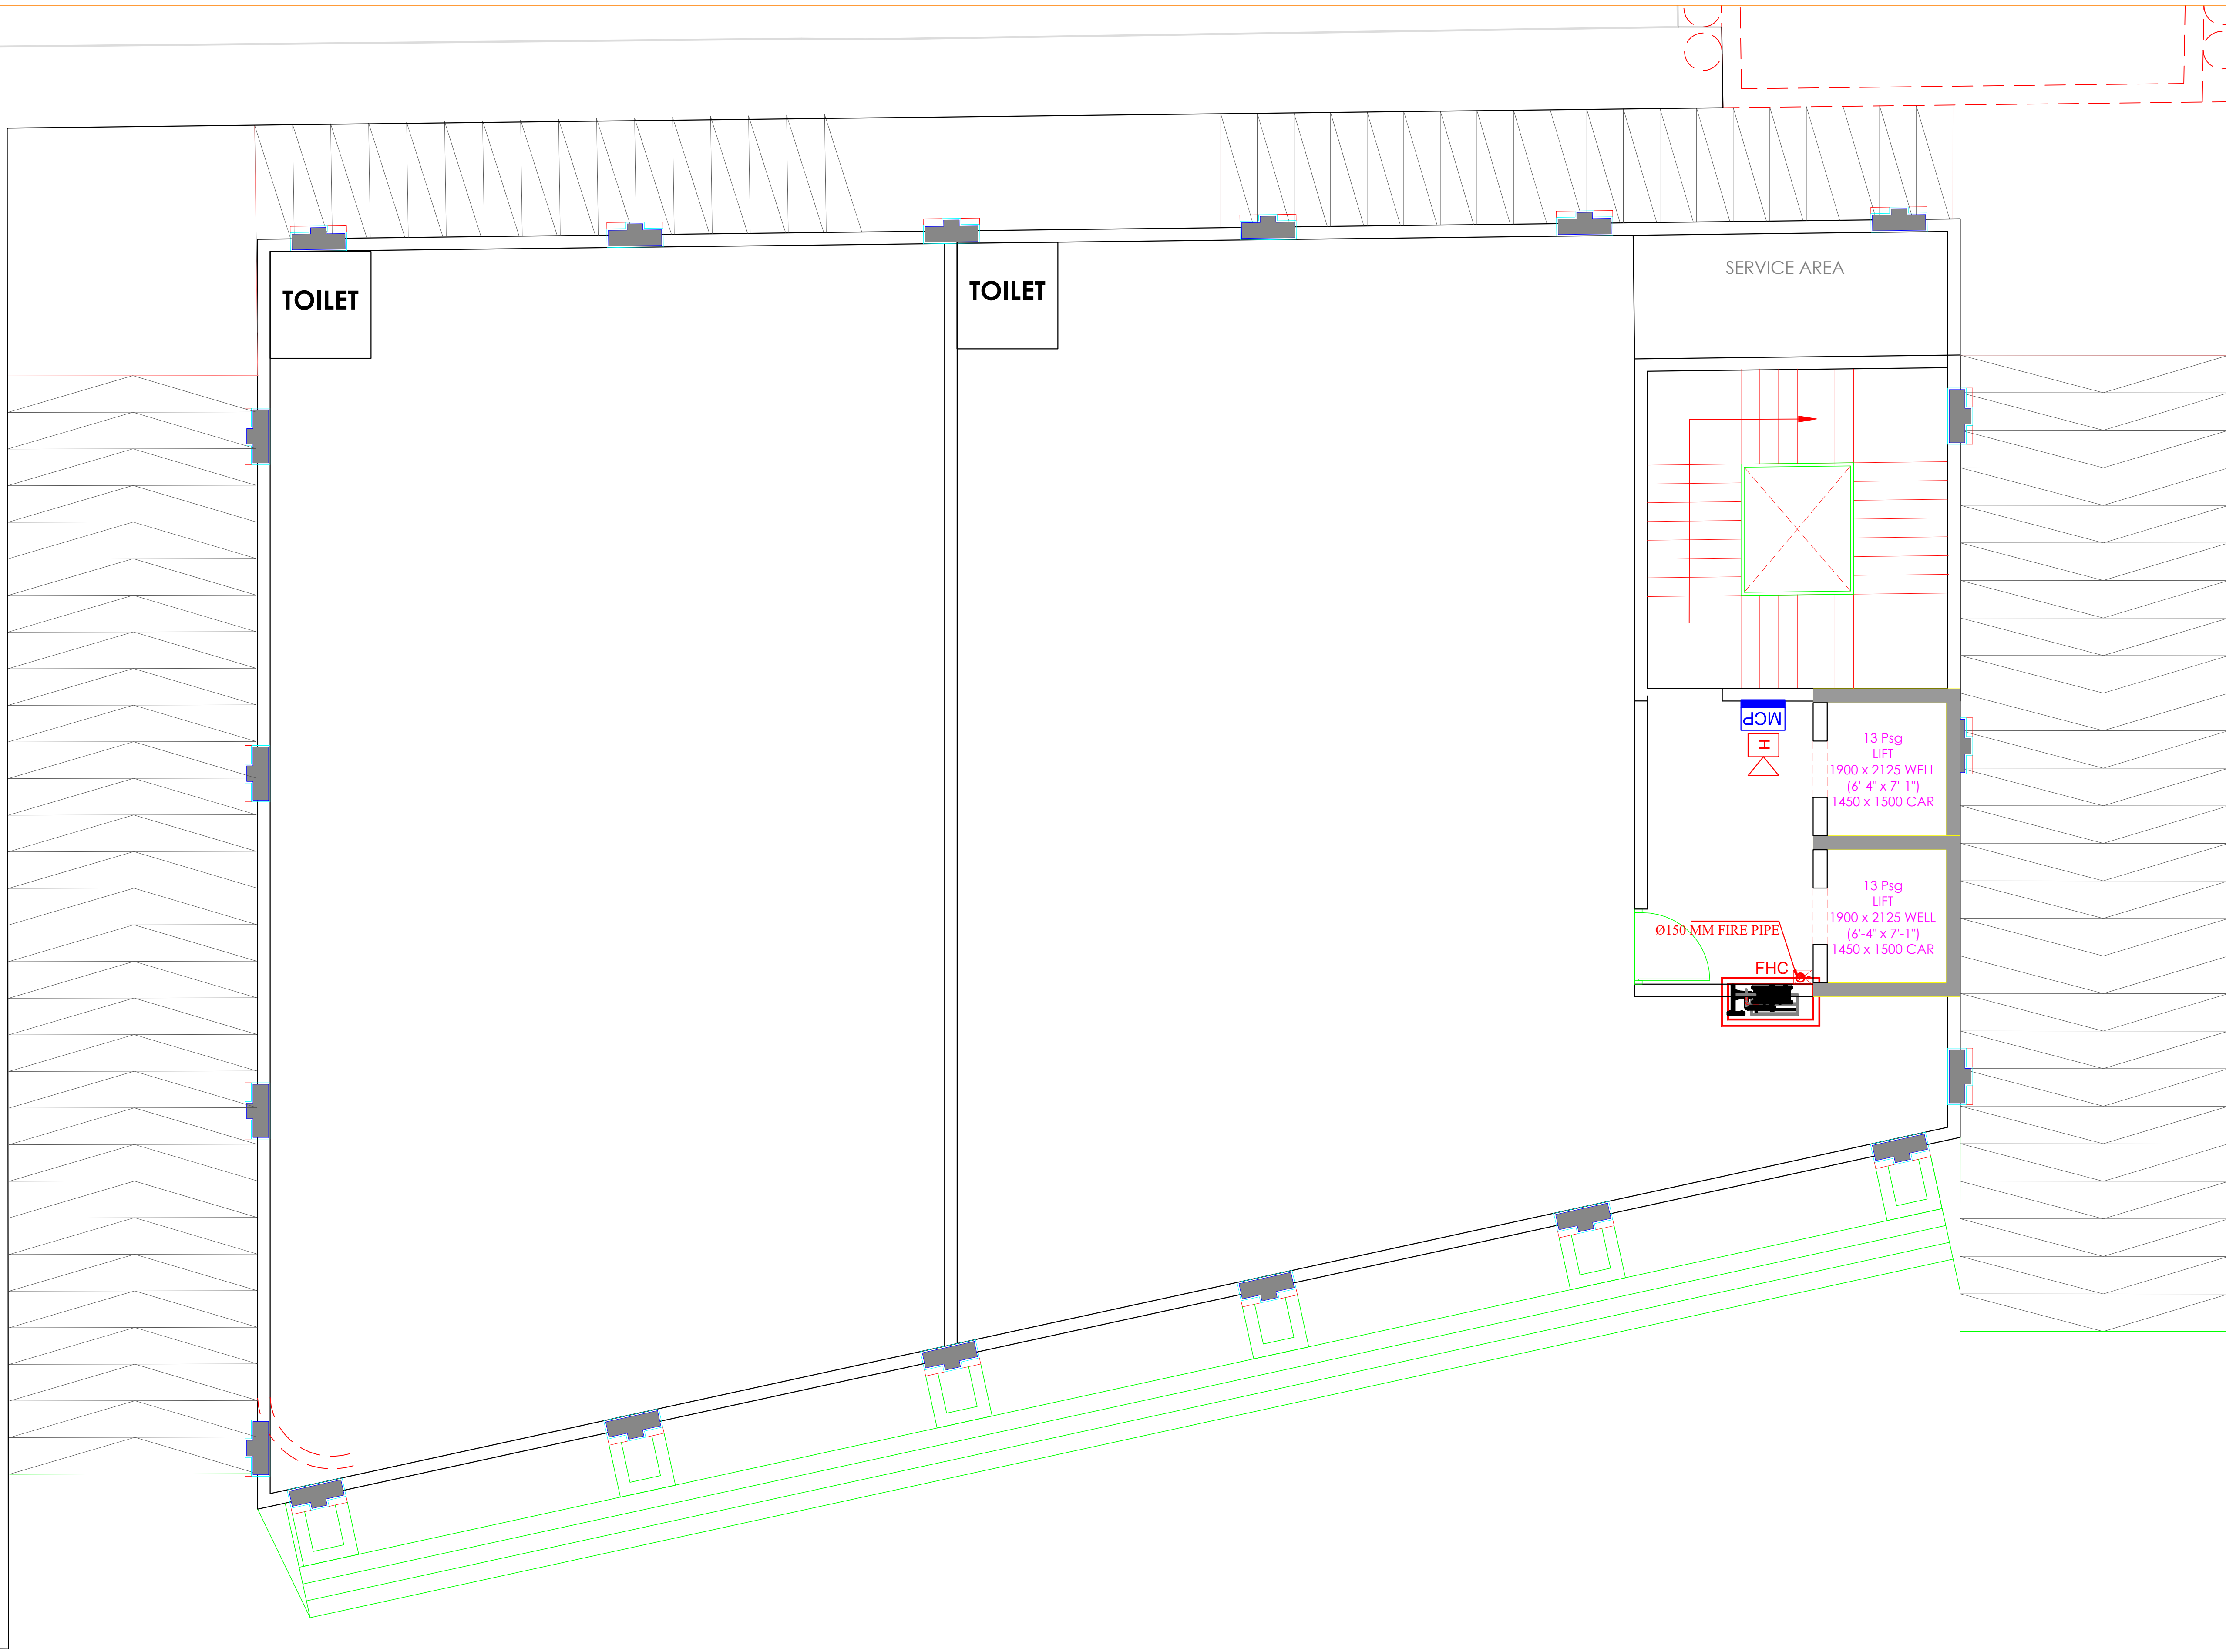

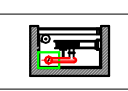LEGEND	
SYMBOL	DESCRIPTION
	FIRE HOSE CABINET
	FIRE PIPE FOR INTERNAL FIRE HYDRANTS
	DRAIN PIPE


REV. NO.	DESCRIPTION TO REVISION	REV. BY	DATE
-	-	-	-
-	-	-	-
-	-	-	-
-	-	-	-
-	-	-	-
-	-	-	-
-	-	-	-
-	-	-	-
-	-	-	-
-	-	-	-
-	-	-	-

ARCHITECT


des^gn studio

GRAPHITE DESIGN STUDIO
ARCHITECTS, INTERIOR DESIGNERS, PLANNERS
66, Janak Puri -1st, Indrawala phatak, Opp. Jain Mandir, Jaipur
CONTACT NO. +91-9929333414, 0141-2594414
email: studio@graphite@gmail.com
Website: www.graphitedesignstudio.com

STRUCTURAL CONSULTANT

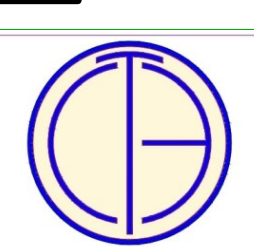

TEXEL CONSULTING ENGINEERS (P) LTD.
Plot No. 8, Block-C, Narayan Vihar,
Jaipur-302020, Rajasthan, India.
+91-9929309333, 9413811106 || www.texelgroup.com

CLIENT

BARDIYA GROUP

GRAND REPRESENTATIVE

GT BLVU

DESIGNER

FIRST FLOOR FIRE FIGHTING PLAN




DESIGN STATUS


FOR RERA SUBMISSION

URBANOUS CONSULTANT


SHRESHTHA
the heartbeat of your building

DEALT BY:		CHECKED BY:		DIRECTION:
MEMANSHA		SACHIN		
DRAWN NO.:	SCALE:	SHEET SIZE:	DATE:	
DWGNO.	NTS	A1	18.12.2024	

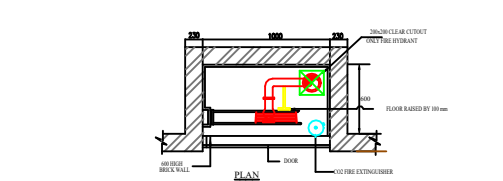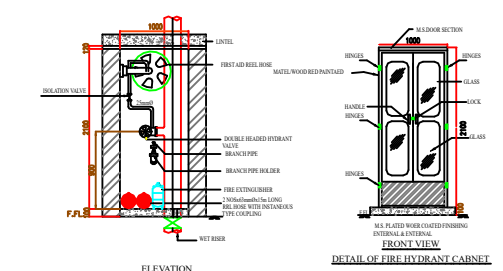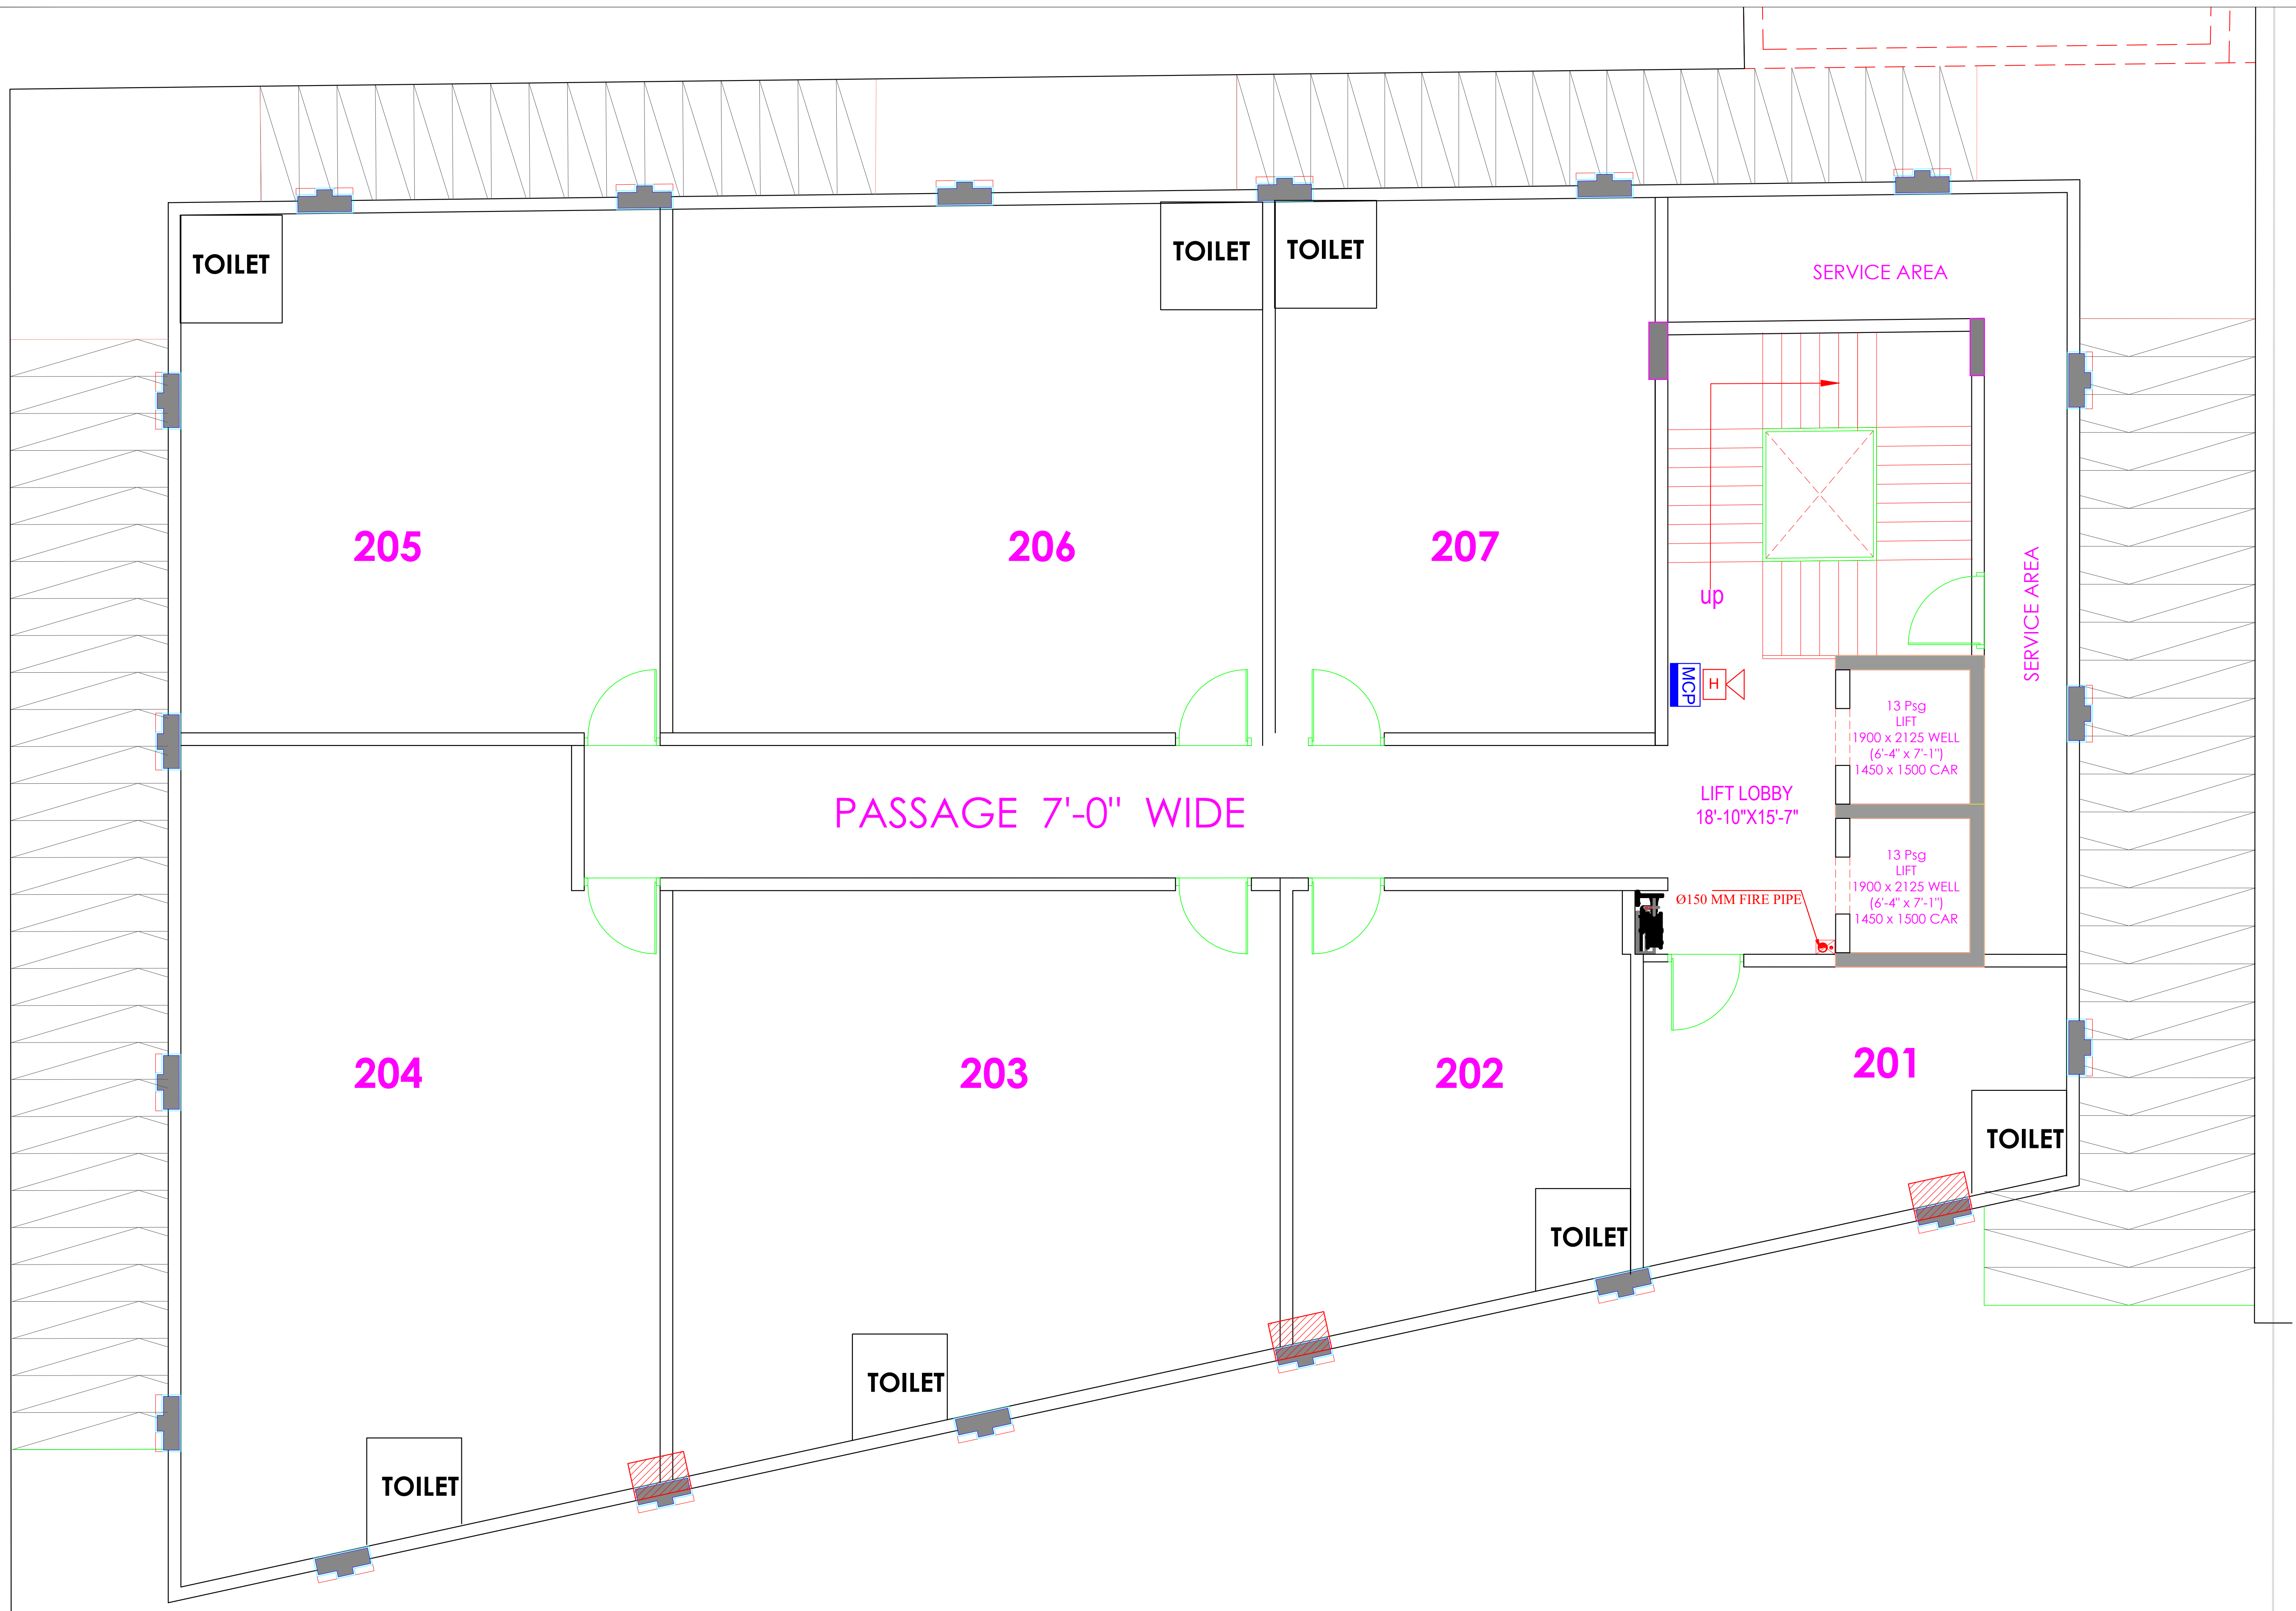

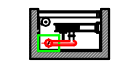
LEGEND	
SYMBOL	DESCRIPTION
	FIRE HOSE CABINET
	FIRE PIPE FOR INTERNAL FIRE HYDRANTS
	DRAIN PIPE

REV. NO.	DESCRIPTION TO REVISION	REV. BY	DATE
-	-	-	-
-	-	-	-
-	-	-	-
-	-	-	-
-	-	-	-
-	-	-	-
-	-	-	-
-	-	-	-
-	-	-	-
-	-	-	-

ARCHITECT


GRAPHITE DESIGN STUDIO
ARCHITECTS, INTERIOR DESIGNERS, PLANNERS
66, Janak Puri - 1st, Indrawala phatak, Opp. Jain Mandir, Jaipur
CONTACT NO. +91-992933414, 0141-259414
email: studio@graphite@gmail.com
Website: www.graphitedesignstudio.com

STRUCTURAL CONSULTANT

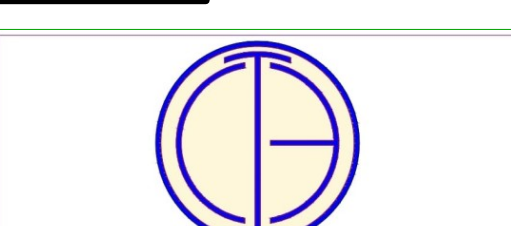
TEXEL CONSULTING ENGINEERS (P) LTD.
Plot No. 8, Block-C, Narayan Vihar,
Jaipur-302020, Rajasthan, India.
+91-9929309333, 9413811106 || www.texelgroup.com

CLIENT

BARDIYA GROUP

REPRESENTATIVE

GT BLVU


DESIGNER

SECOND TO FOURTH FLOOR
FIRE FIGHTING PLAN


DESIGN STATUS

FOR RERA SUBMISSION

VERIFICATION

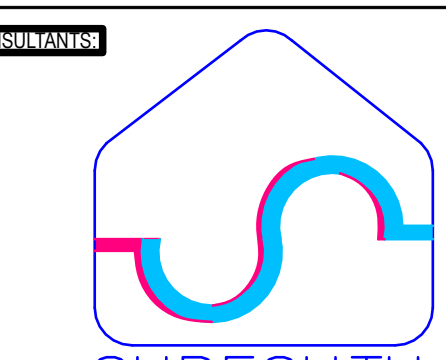
SHRESHTHA
the heartbeat of your building

DEALT BY:		CHECKED BY:		DIRECTION:
DEVENDRA		SACHIN		
DRAWN NO.	SCALE:	SHEET SIZE:	DATE:	
	NTS	A1	18.12.2024	

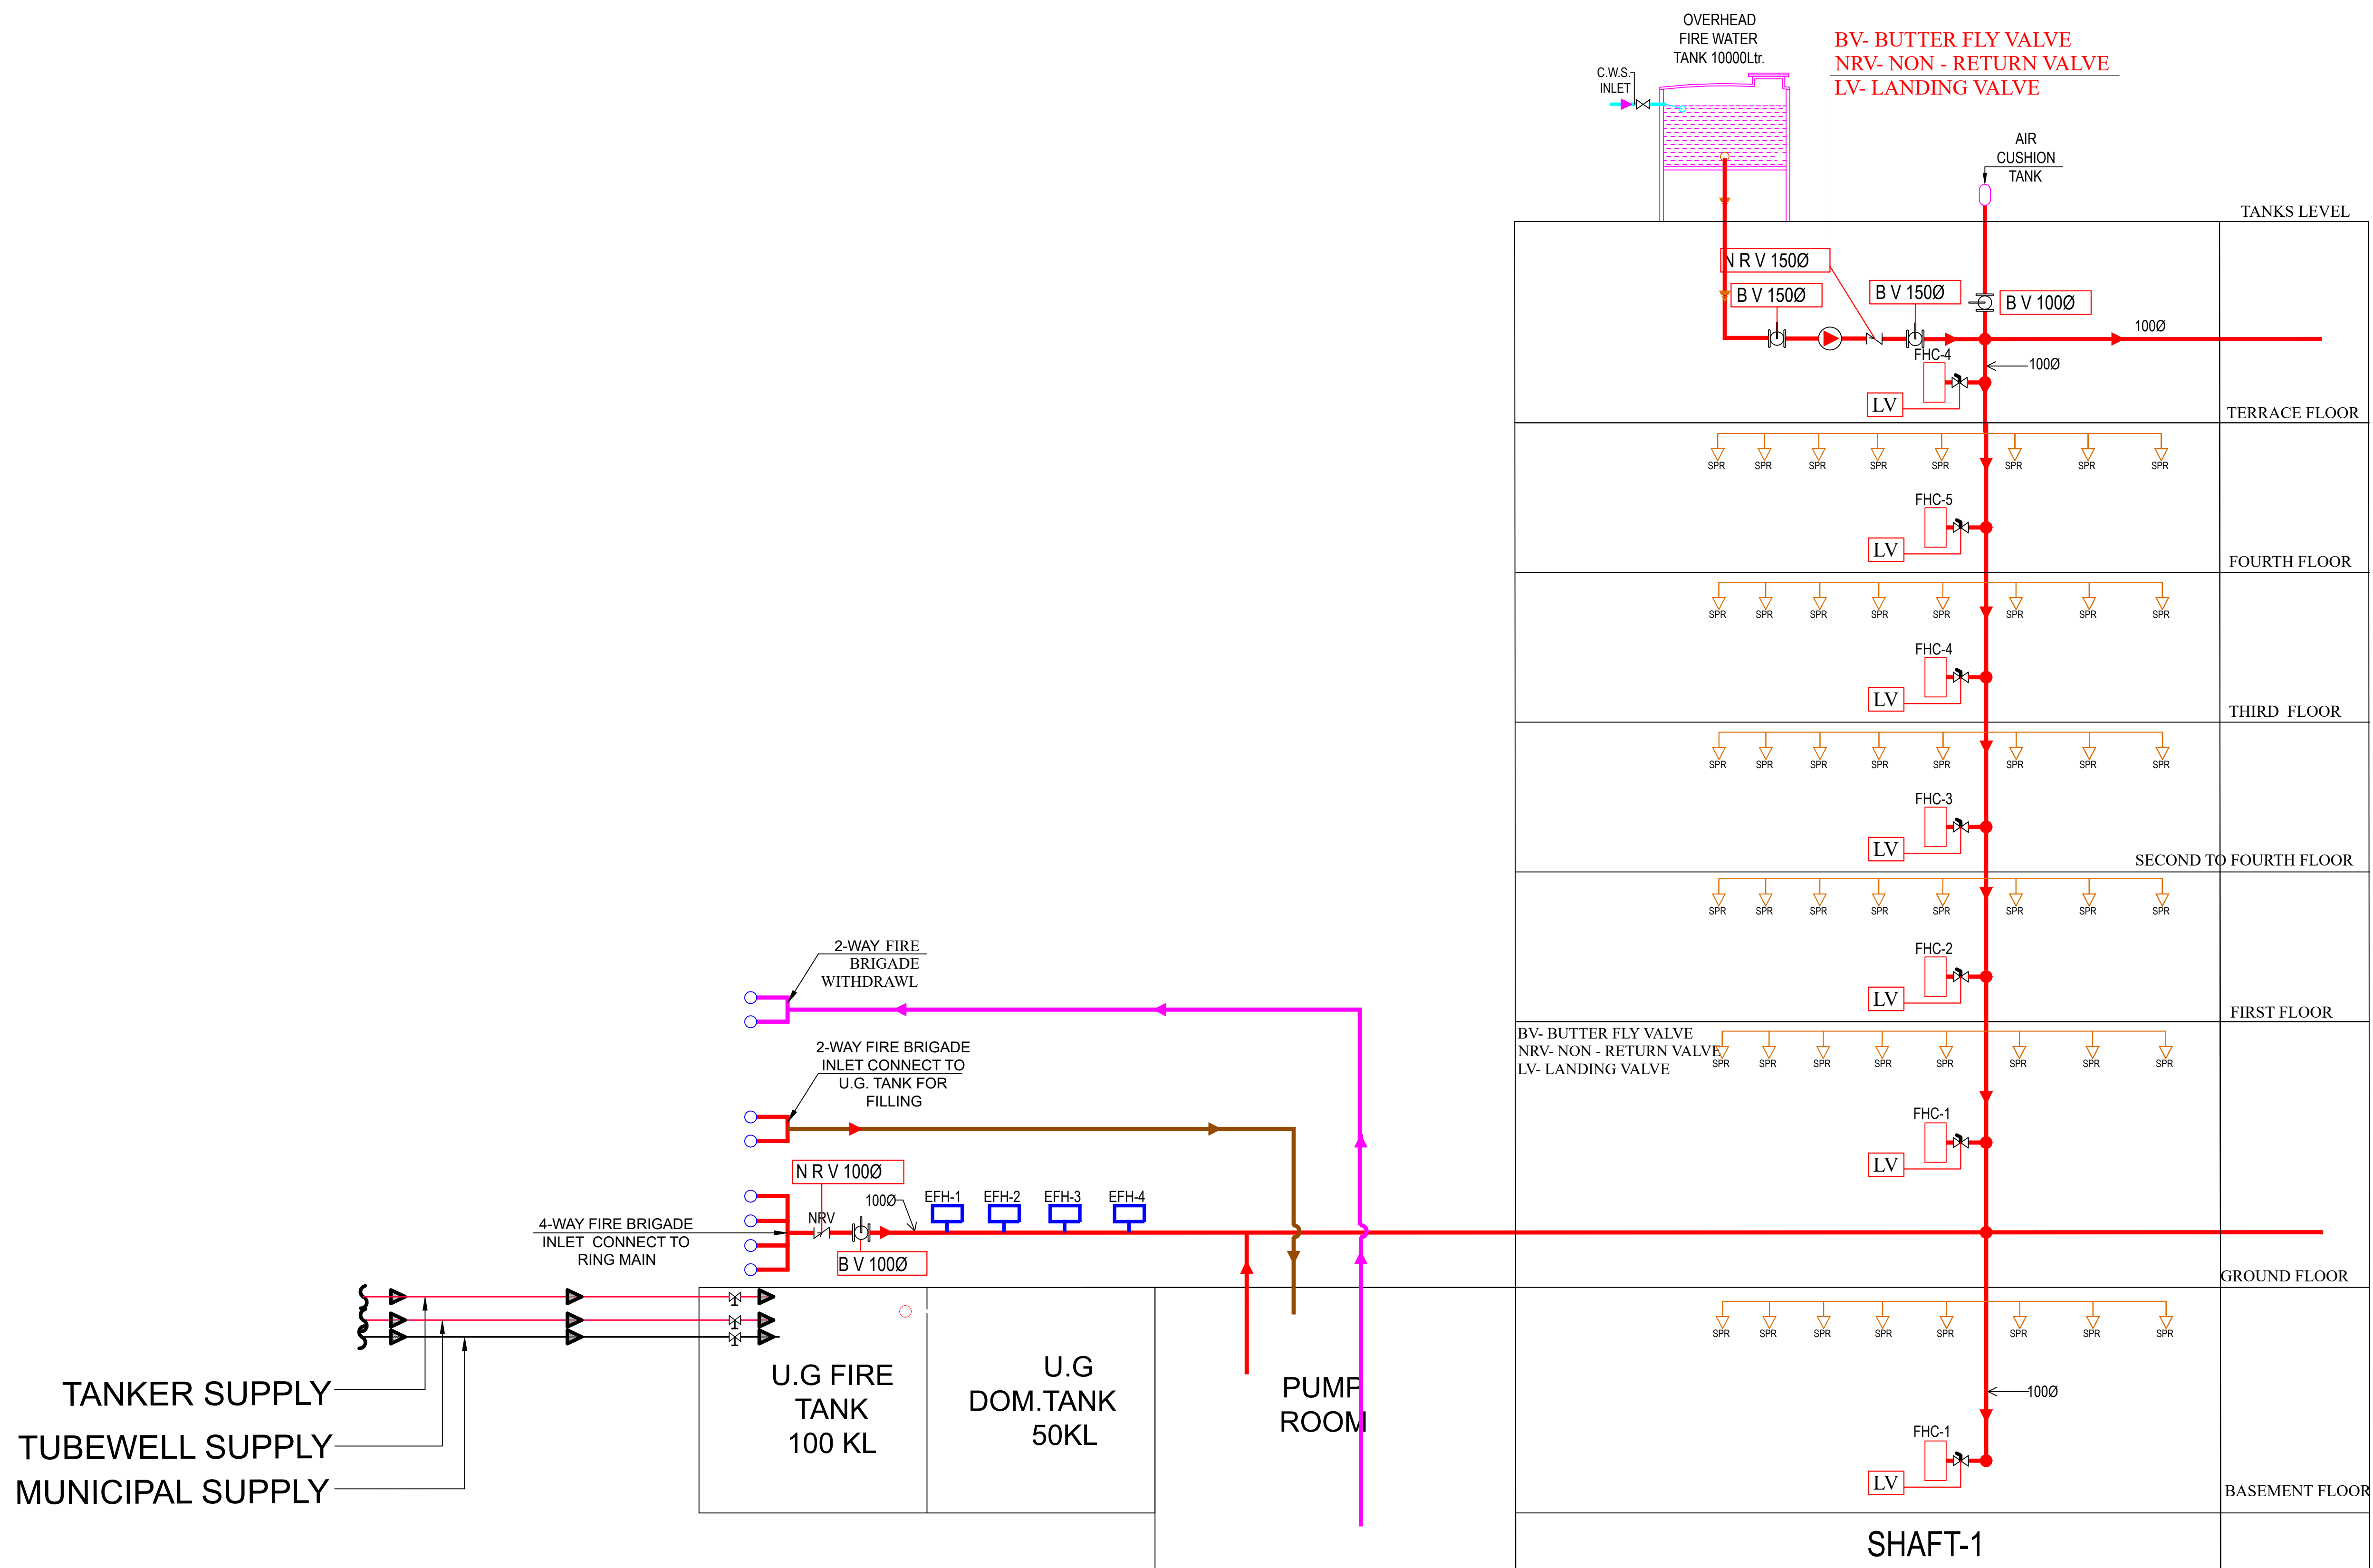


REV. NO.	DESCRIPTION TO REVISION	REV. BY	DATE
-	-	-	-
-	-	-	-
-	-	-	-
-	-	-	-
-	-	-	-
-	-	-	-
-	-	-	-
-	-	-	-
-	-	-	-
-	-	-	-
-	-	-	-

ARCHITECT



GRAPHITE DESIGN STUDIO
ARCHITECTS, INTERIOR DESIGNERS, PLANNERS
68, Janak Puri -1st, Indrawati phatak, Opp Jain Mandir, Jaipur
CONTACT NO. +91-9929333414, 0141-2594414
email: studiographite@gmail.com
Website: www.graphitedesignstudio.com

STRUCTURAL CONSULTANT

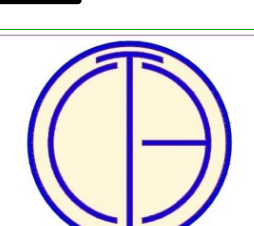

TEXEL CONSULTING ENGINEERS (P) LTD.
Plot No. 8, Block-C, Narayan Vihar,
Jaipur-302020, Rajasthan, India.
+91-9929309333, 9413811106 || www.texelgroup.com

CLIENT

BARDIYA GROUP

PROJECT NAME

GT BLVU


DESIGNER

FIRE FIGHTING SLD

DESIGN STATUS

FOR RERA SUBMISSION

URDHOOSUNAGAR

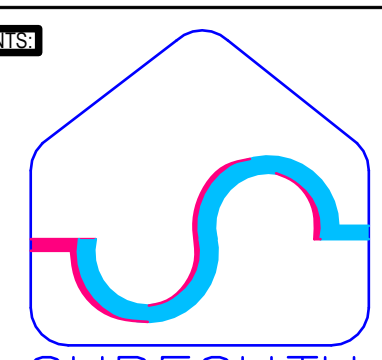

SHRESHTHA
the heartbeat of your building

DEALT BY:		CHECKED BY:		DIRECTION:
DEVENDRA		SACHIN		
DRAWN NO.	SCALE	SHEET SIZE	DATE	
DWGNO.	NTS	A1	26.11.2024	