



SYMBOL	DESCRIPTION
	Ø110 mm Soil Waste Water Pipe
	Ø110 mm Waste Water Pipe
	Ø110 mm Rain Water Pipe
	Ø4" RAIN WATER PIPE SLOPE 1:150
	Ø4" SOIL WASTE PIPE SLOPE 1:150
	Ø4" WASTE WATER PIPE SLOPE 1:150
	Ø6" RAIN WATER PIPE SLOPE 1:200
	Ø6" SOIL WASTE PIPE SLOPE 1:200
	GULLY TRAP 1'-0" X 1'-0"
	SEWERAGE MANHOLE 1'-6" X 1'-6"
	SEWERAGE RECTANGULAR MANHOLE 2'-0" X 2'-0"
	RAIN WATER CHAMBER 1'-3" X 1'-3"
	RAIN WATER GRATING CHAMBER 1'-6" X 1'-6"

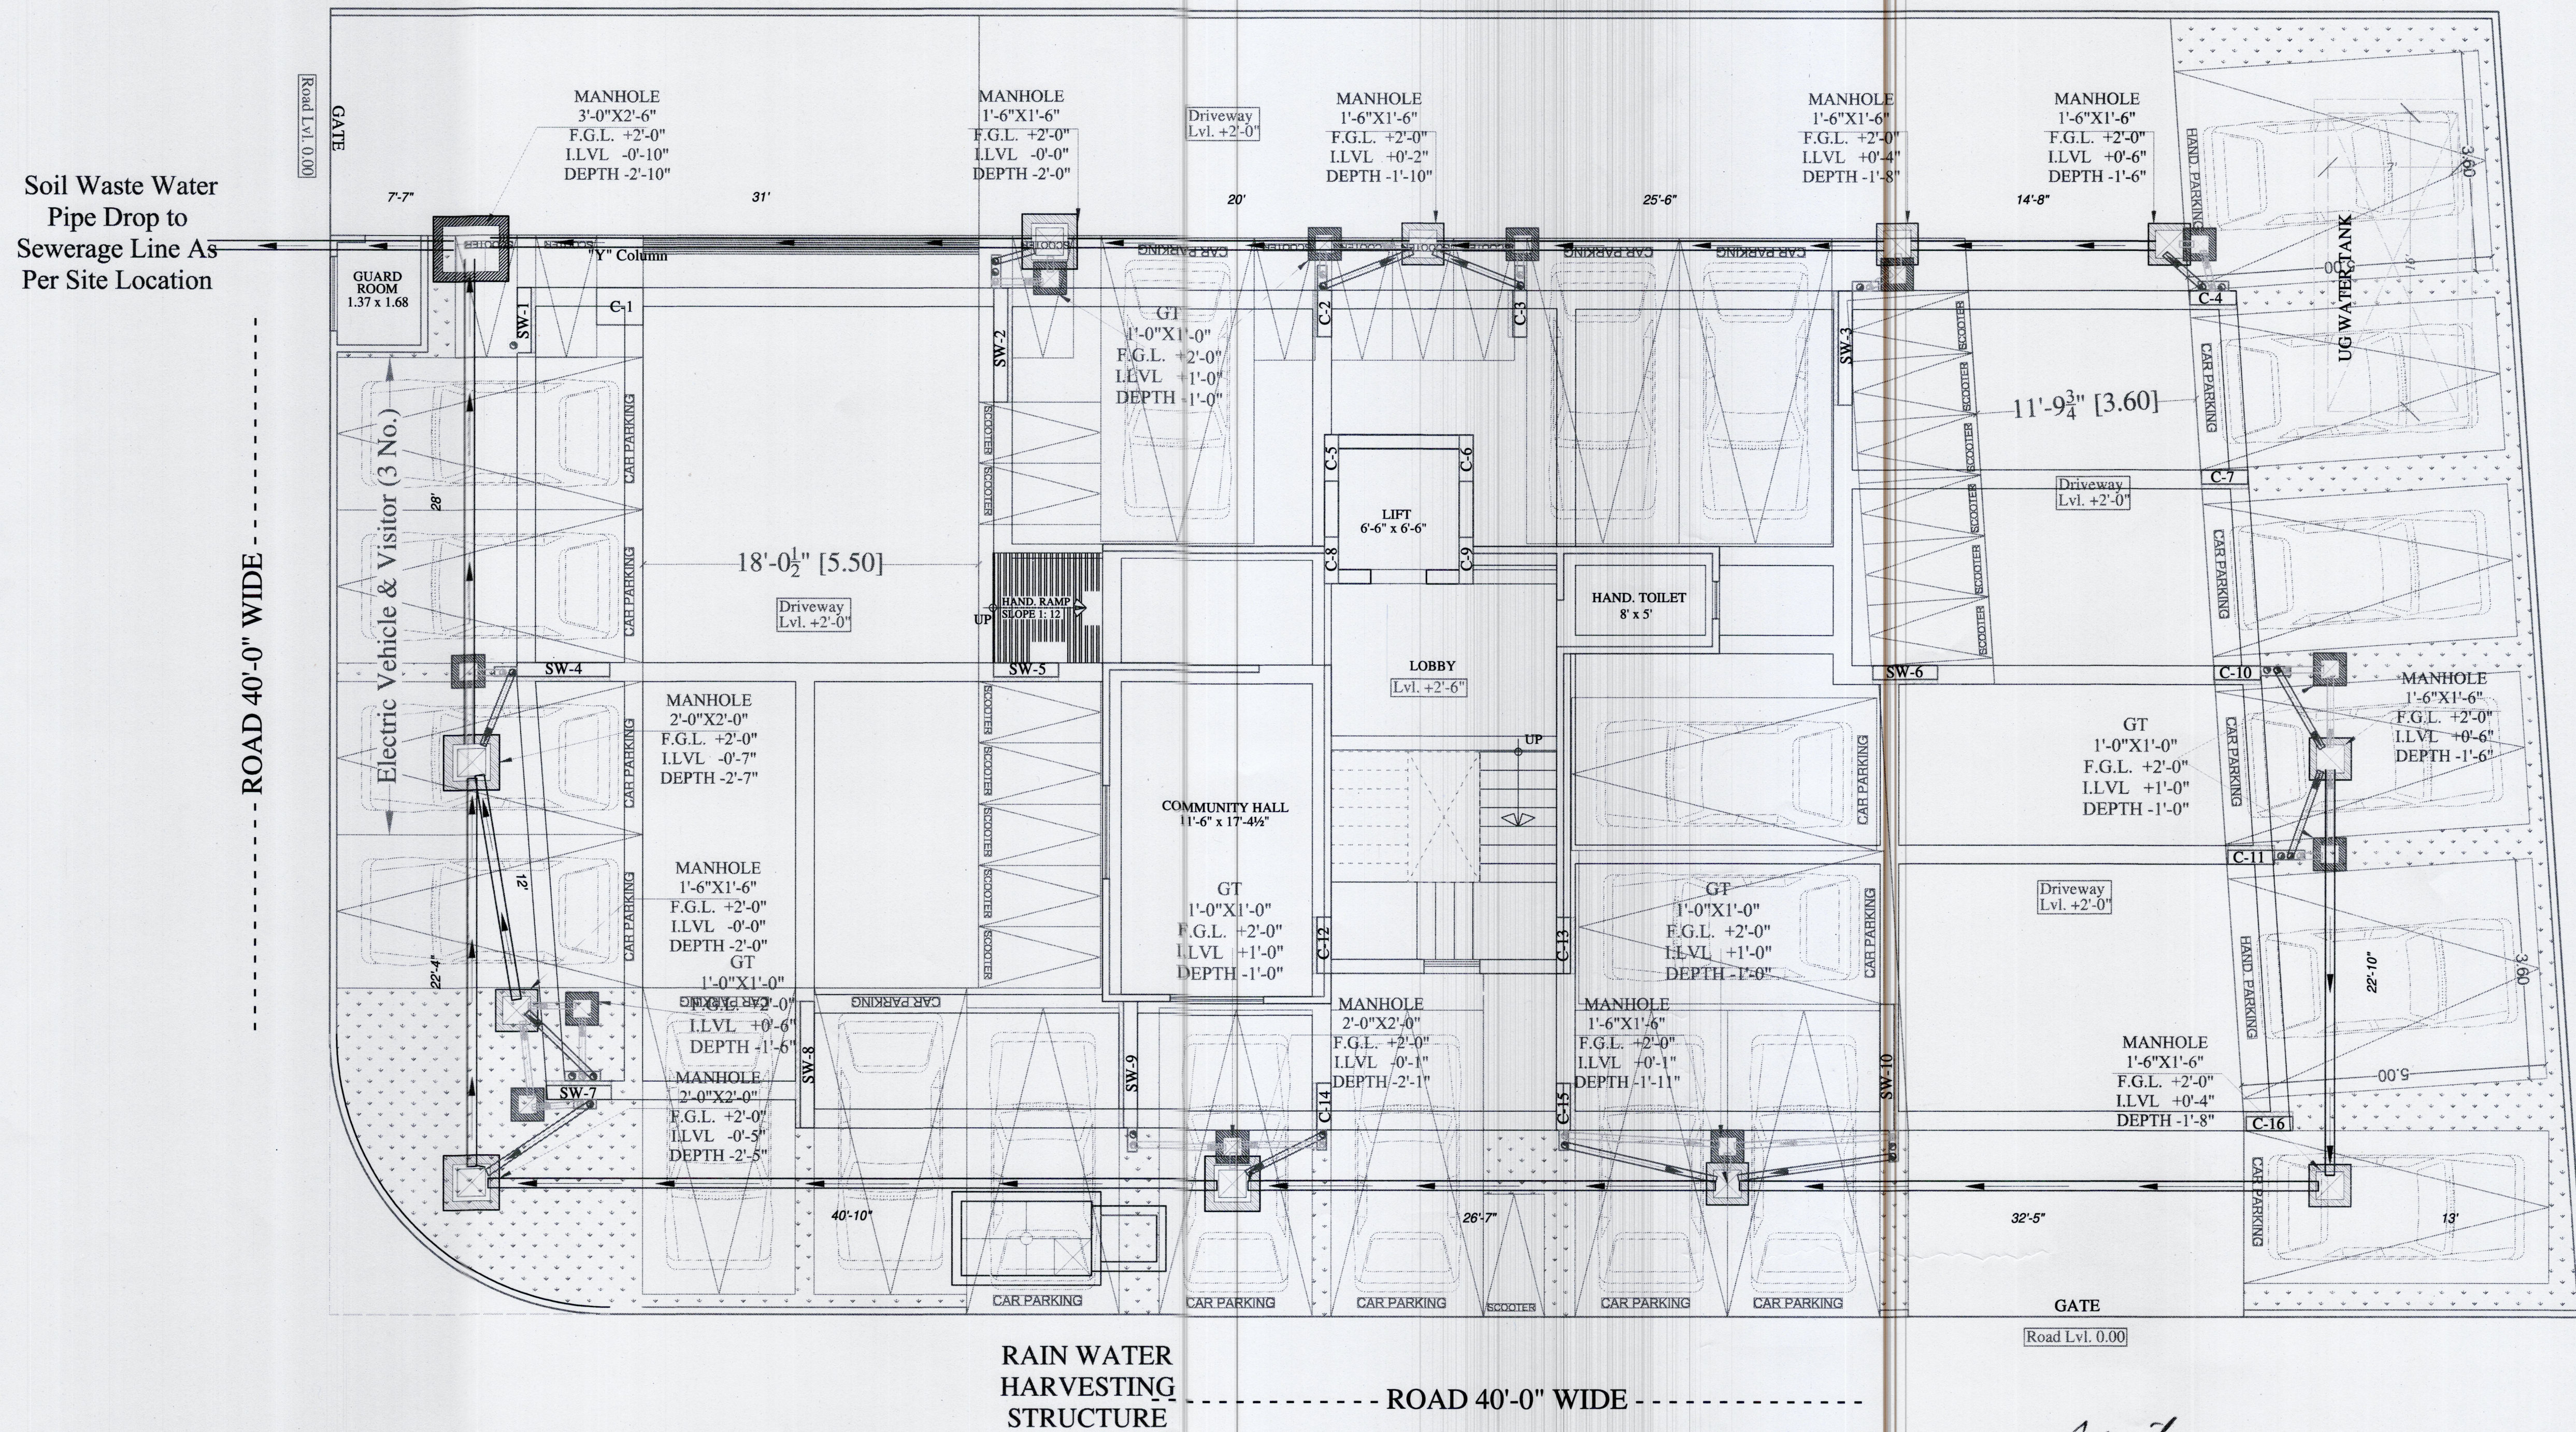

Vipul
VIPUL AGARWAL
M.E.P. CONSULTANT
B.E. ELECTRICAL

For Rameshwaram Builders And Developers
Proprietor

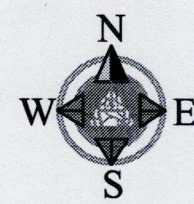

CLIENT:- SANJAY CHOUDHARY Project Address :- PLOT NO. 22A, 22B & 22C SUMER NAGAR VISATAR- F BLOCK, JAIPUR	DRAWING TYPE :- STILT FLOOR EXTERNAL SEWERAGE ROUTE WITH CHAMBER PLAN	Promoter :- RAMESHWARAM BUILDERS AND DEVELOPERS	Project Name:- RR PALLACIA	SERVICES CONSULTANT: VIPUL CONSULTING, F 9 / 440 , Keshav Marg Chitrakut Scheme,Jaipur PH:91-0-93146-10438 ,0141-2440946 Mail:vipul8599@yahoo.com	DATE: 01-07-2024	DRN. By: SANJAY APPD. By: VIPUL AGARWAL	ARCHITECT :- SPACE_GRID C-49, VIDYA APARTMENT, PARAS MARG, BAPU NAGAR, NEAR JANTA STORE CIRCLE, JAIPUR-302015 PH:09314918766,0141-4005506 (O) Email:info.spacegrid@gmail.com
---	---	---	-----------------------------------	--	----------------------------	--	---