


WATER SUPPLY LAYOUT PLAN OF -RADHAGOVIND NAGAR-C

IN KH. NO 1168,1169,1170,1171,1172,1173,1174 AT VILLAGE-MUHANA,TEHSIL-SANGANER, JAIPUR.

J.D.A.

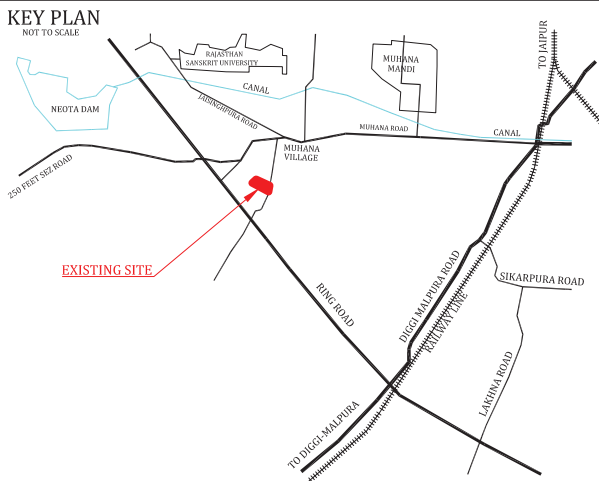


- मास्टर विकास योजना 2025 के अनुसार भू उपयोग - आवासीय
- भूखण्डों की निर्माण स्थिति
- पूर्ण / आंशिक निर्मित भूखण्ड - B -
 - चार दीवारी निर्मित भूखण्ड - C.W -
 - खाली भूखण्ड - V -
- कुल भूखण्ड - TOTAL

AREA CALCULATION

Residential scheme (C-block) area analysis:-			
S.no.	Land Use	Area(sq.mtr.)	Percent
1	Residential	7812.39	47.35 %
2	Commercial	602.06	03.65 %
3	Retail comm.	162.00	00.98 %
4	Ews/Lig	823.41	04.99 %
5	Park/s.w.m.	827.70	05.01 %
6	S.W.M.+TELECOM	60.46	00.37 %
7	Road	5611.86	34.01 %
8	z.d.p. road	600.12	03.64 %
Total area		16500.00	100.00% 100.00%

TOTAL PLOT'S	=	93
Retail comm.	=	22
EW'S/LIG PLOT	=	16
COMM. PLOT	=	02

NAME OF SOCIETY :- NIJI KHATEDARI	
NAME OF SCHEME :- RADHAGOVIND NAGAR-C	
ZONE NO.- 11	SECTOR NO.-
SCALE:-1"=50'	DRG. NO.
वरिष्ठ नगर नियोजक (सीपीसी एल.पी.)	अति. मुख्य नगर नियोजक (सीपीसी एल.पी.)
JAIPUR DEVELOPMENT AUTHORITY JAIPUR	

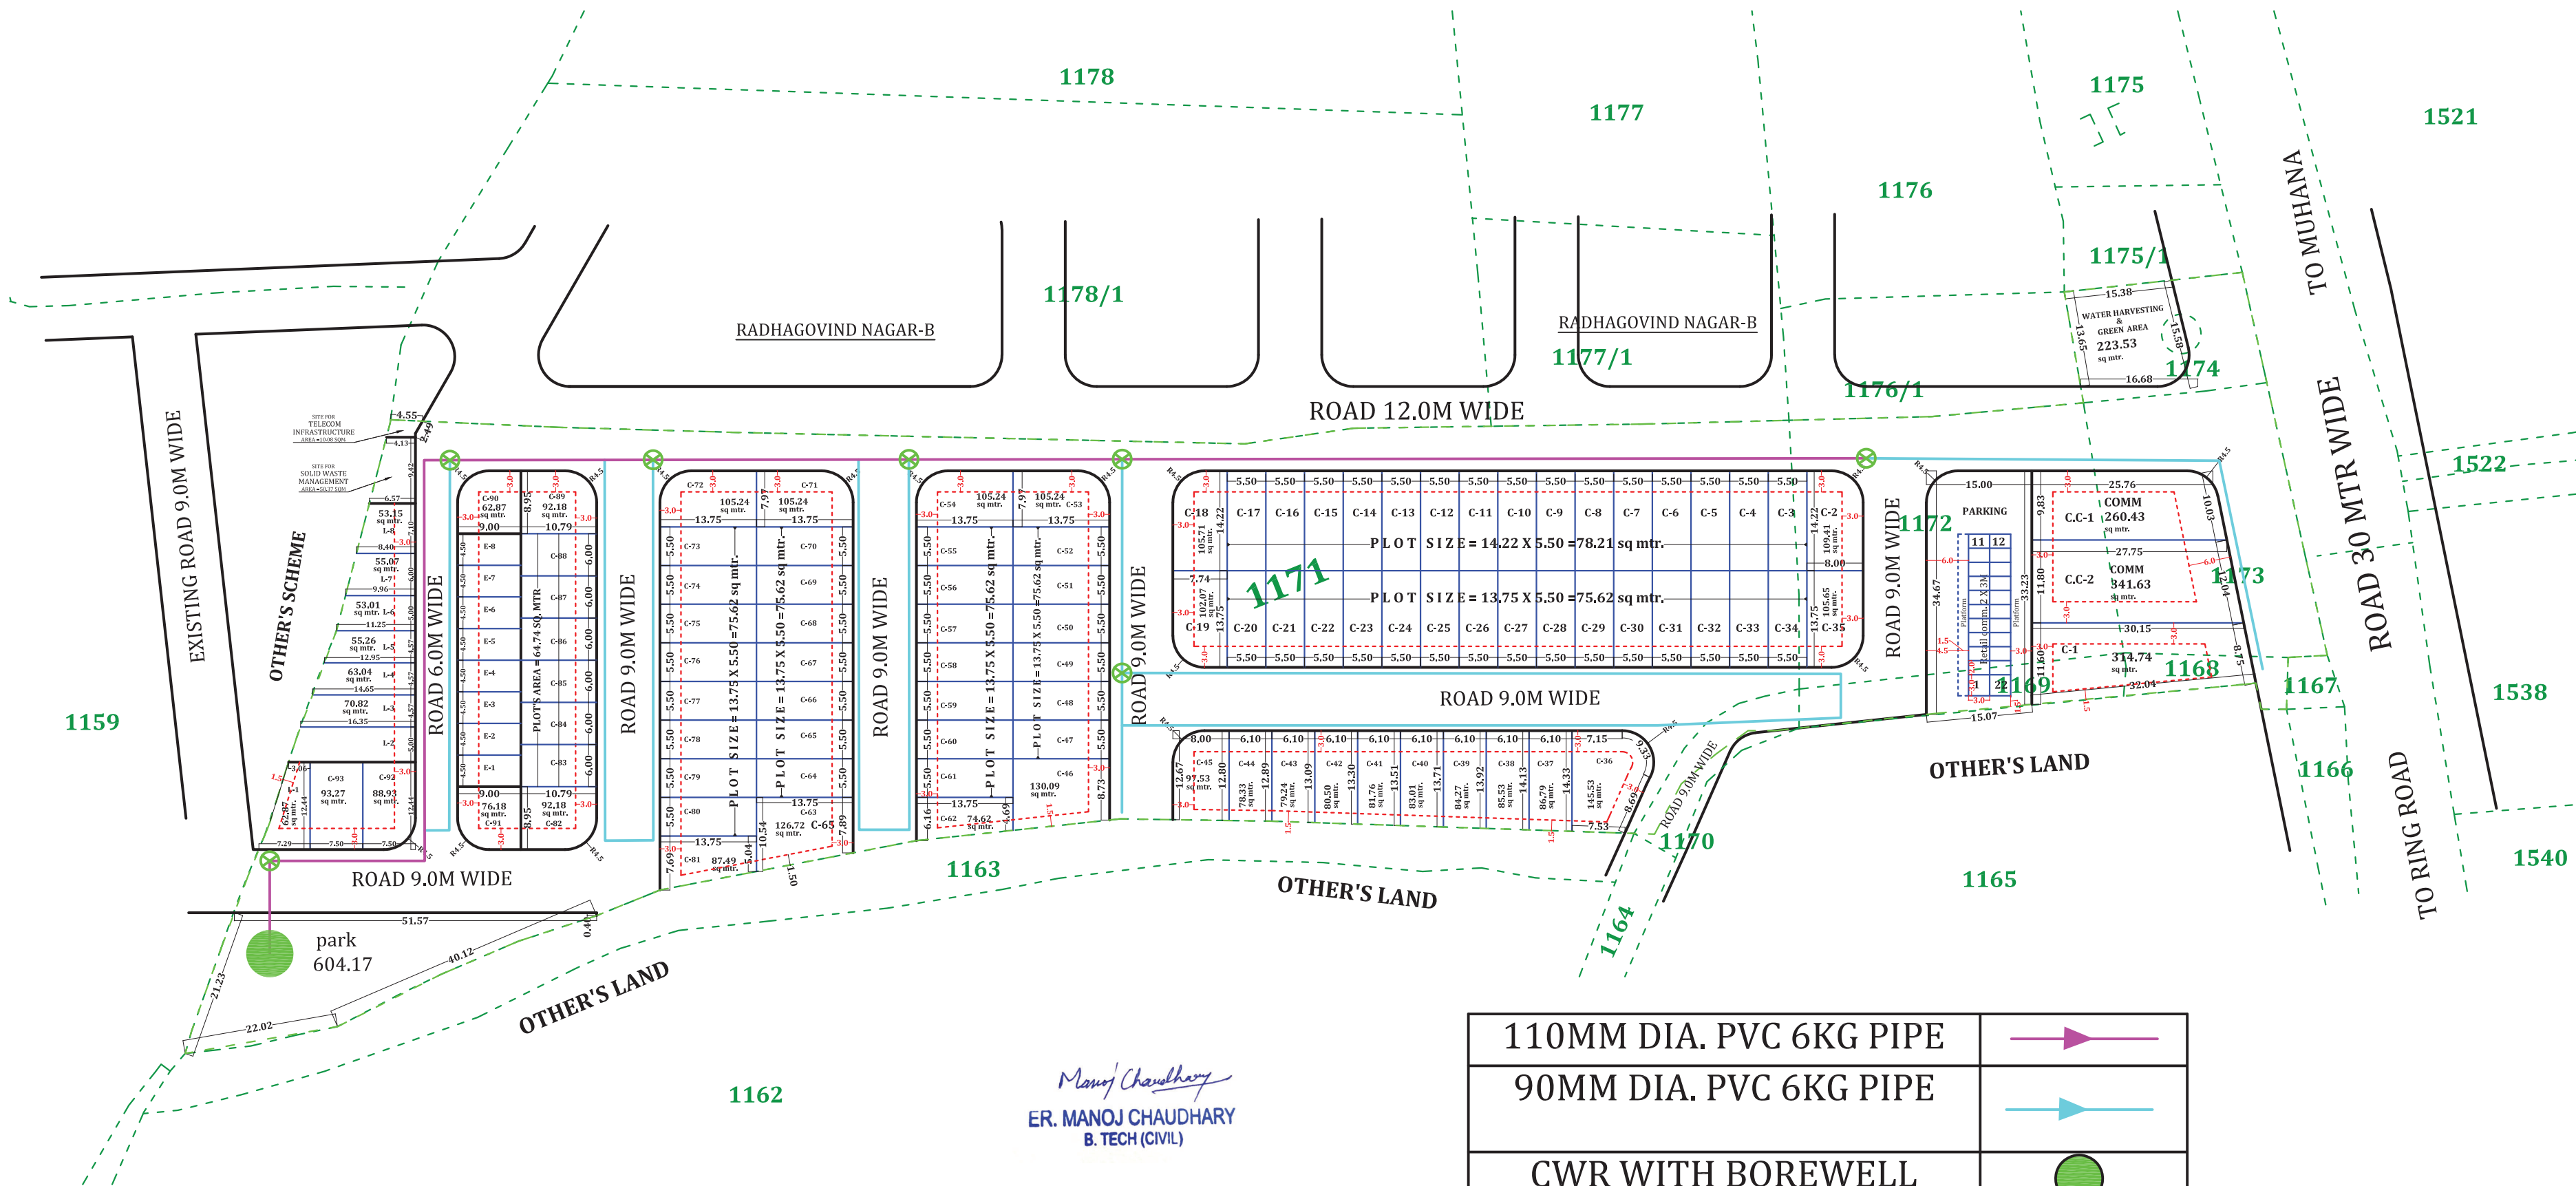

Manoj Chaudhary
ER. MANOJ CHAUDHARY
B. TECH (CIVIL)

110MM DIA. PVC 6KG PIPE	
90MM DIA. PVC 6KG PIPE	
CWR WITH BOREWELL	
BFV(BUTTERFLY VALVE) CHAMBERS	