
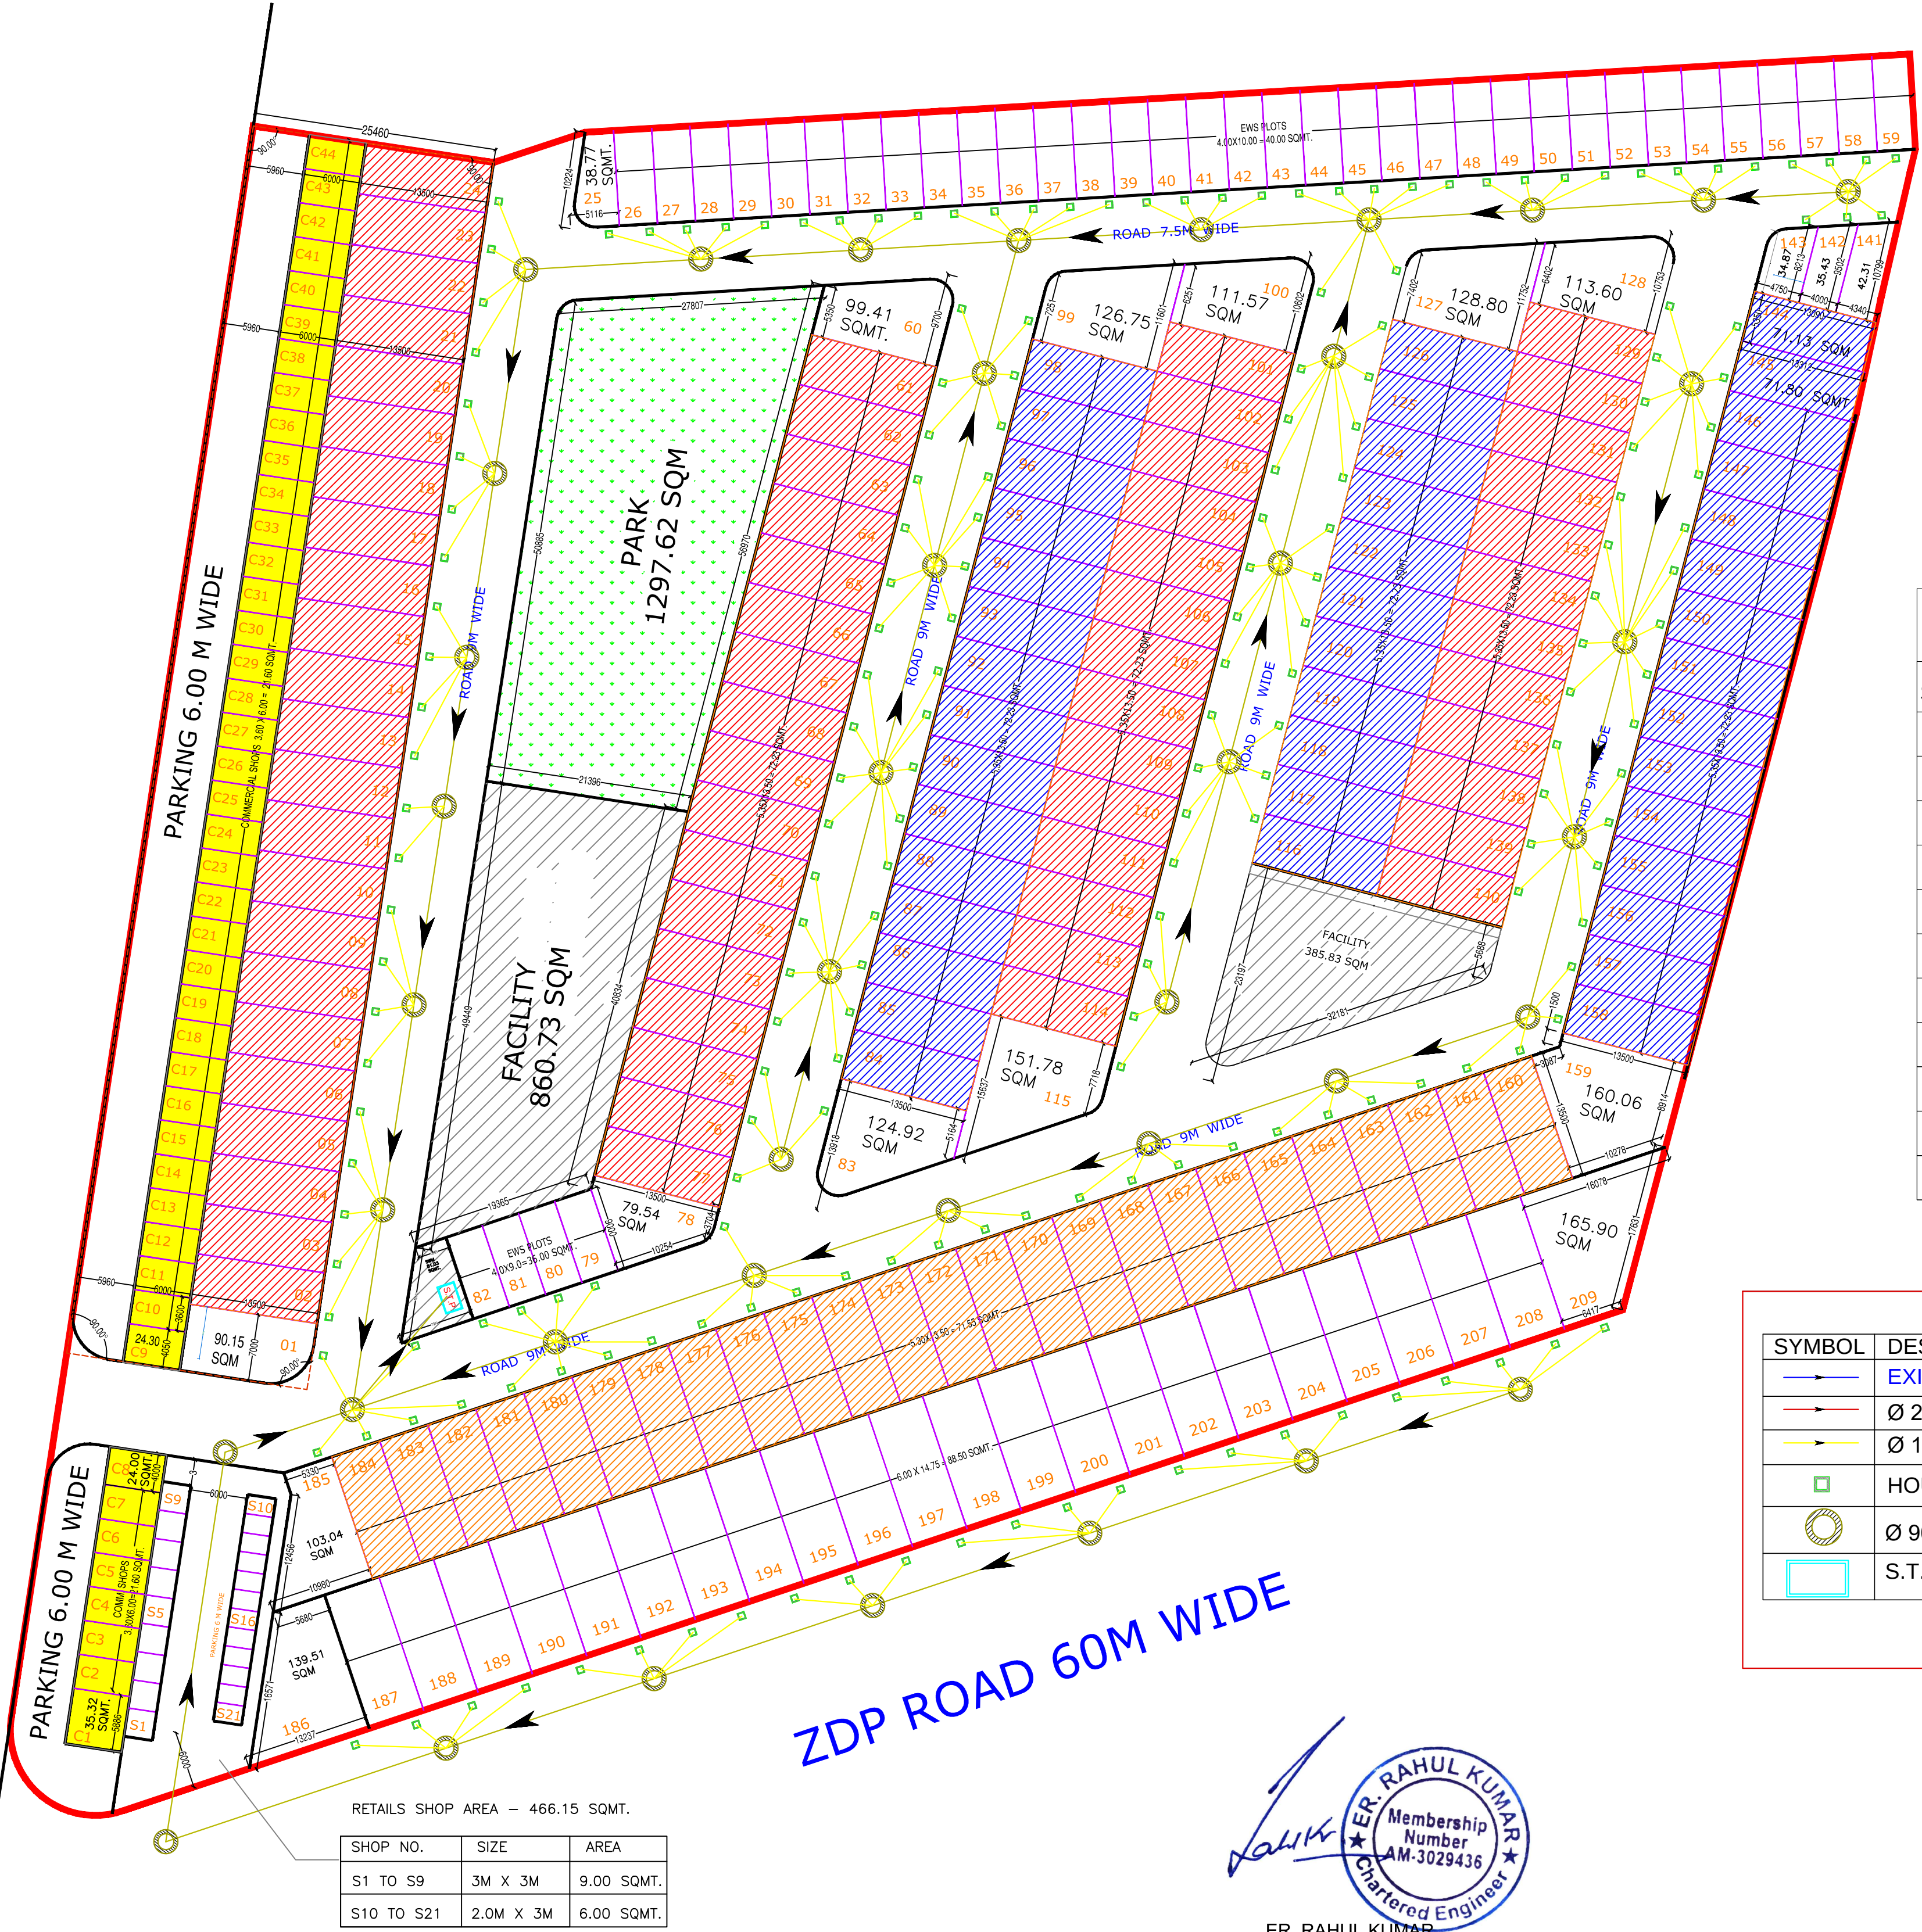


PROPOSED LAYOUT PLAN OF SANITATION (STORM WATER DRAINAGE SEWERAGE, STP, SOLID WATER DISPOSAL ETC.)

"SHIVALA"

UNDER CHIEF MINISTER JAN AAWAS YOJNA PROVISION 3B
AT PLOT NO. GH-06, IN OMAXE CITY, JAIPUR
AT VILL- SARANGPURA, BHAMBORIYA BAGRU KHURD & THIKARIA TEH- SANGANER, JAIPUR

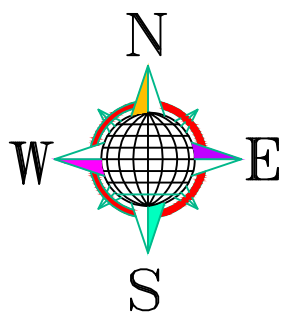

AREA ANALYSIS :-			
S.No.	LAND USED	AREA IN (SQ.MTR.)	(%)
1.	25% KHATEDAR PLOT	3517.54	13.56 %
2.	LIG PLOT	9515.83	36.66 %
3.	EWS PLOT	1655.38	6.38 %
4.	MAIN COMMERCIAL	969.22	3.74 %
5.	RETAILS	466.15	1.80 %
6.	FACILITY / SWM	1297.59	5.00 %
7.	MOBILE TOWER	24.49	00.09 %
8.	PARK	1297.62	5.00 %
9.	ROAD	7204.81	27.77 %
SCHEME AREA		25948.63	100.00 %
ZONE NO. 15			

LEGEND		
SYMBOL	DESCRIPTION	SLOP
	EXISTING SEWER PIPE	1:200
	Ø 200 MM DIA SEWER PIPE	1:150
	Ø 160 MM DIA SEWER PIPE	1:80
	HOUSE SOIL CHAMBER (600X600MM)	
	Ø 900 MM DIA CIRCULAR MANHOLE	
	S.T.P.	

RETAILS SHOP AREA - 466.15 SQMT.

SHOP NO.	SIZE	AREA
S1 TO S9	3M X 3M	9.00 SQMT.
S10 TO S21	2.0M X 3M	6.00 SQMT.

ER. RAHUL KUMAR
Membership Number AM-3029436
Chartered Engineer
P. No. +91 8955829798