

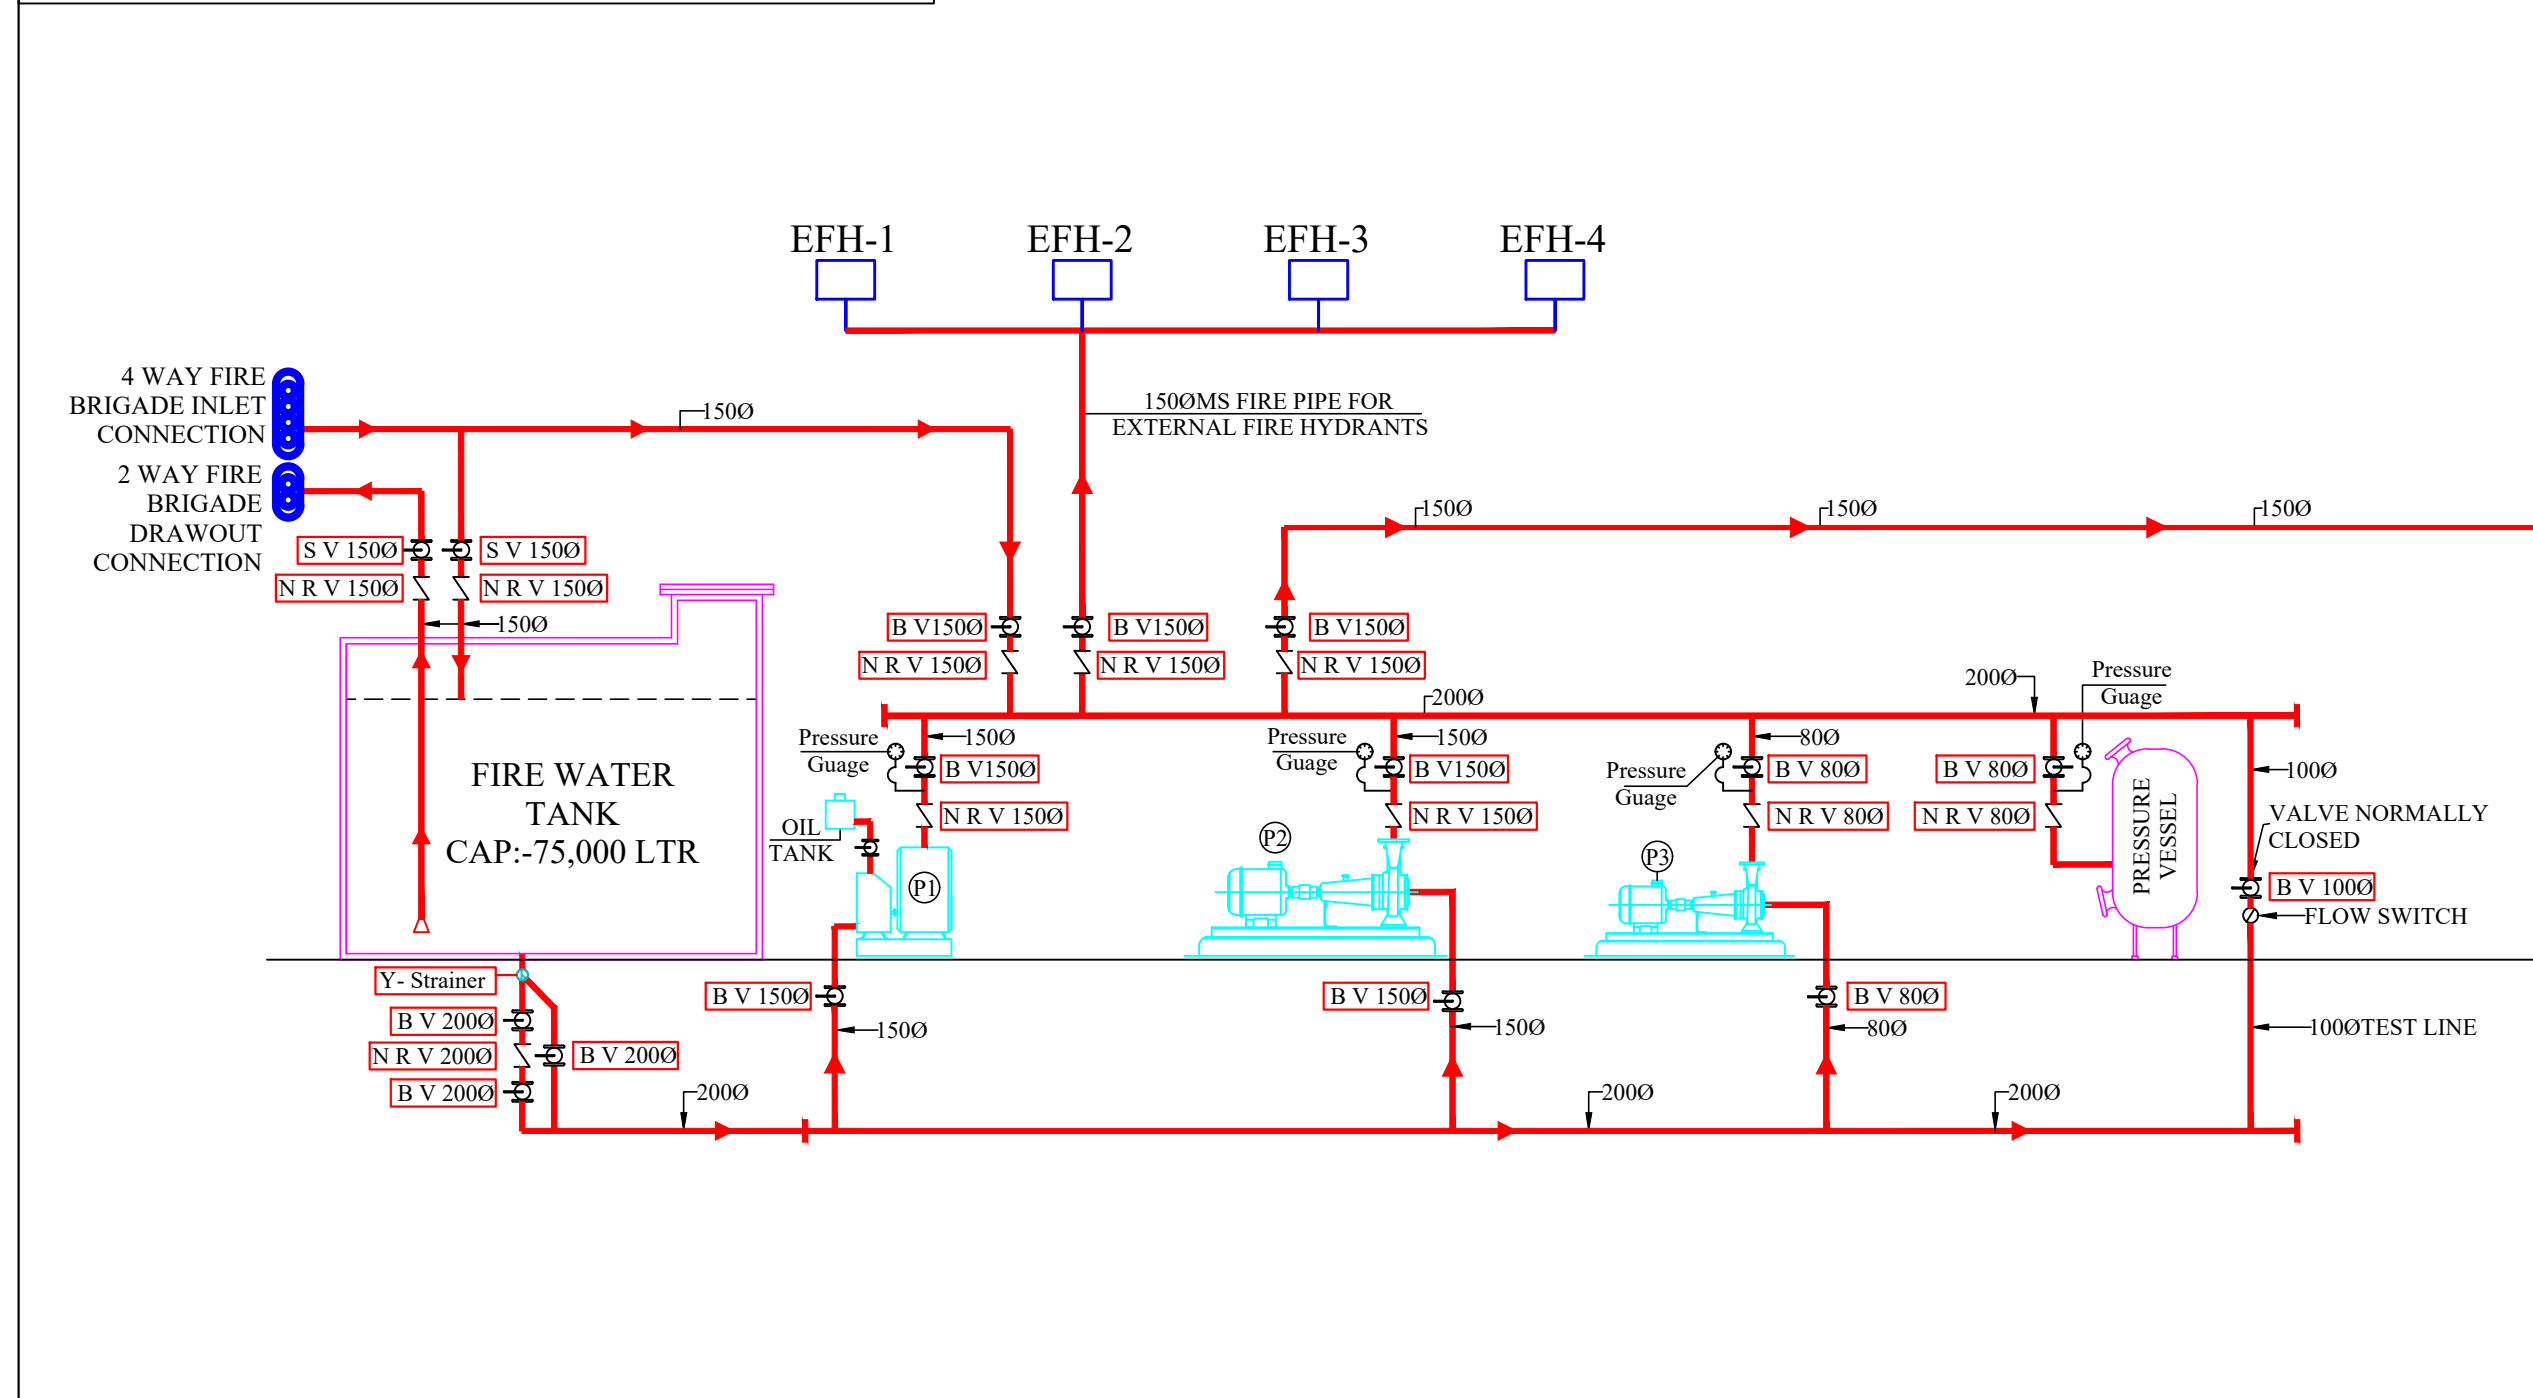
 
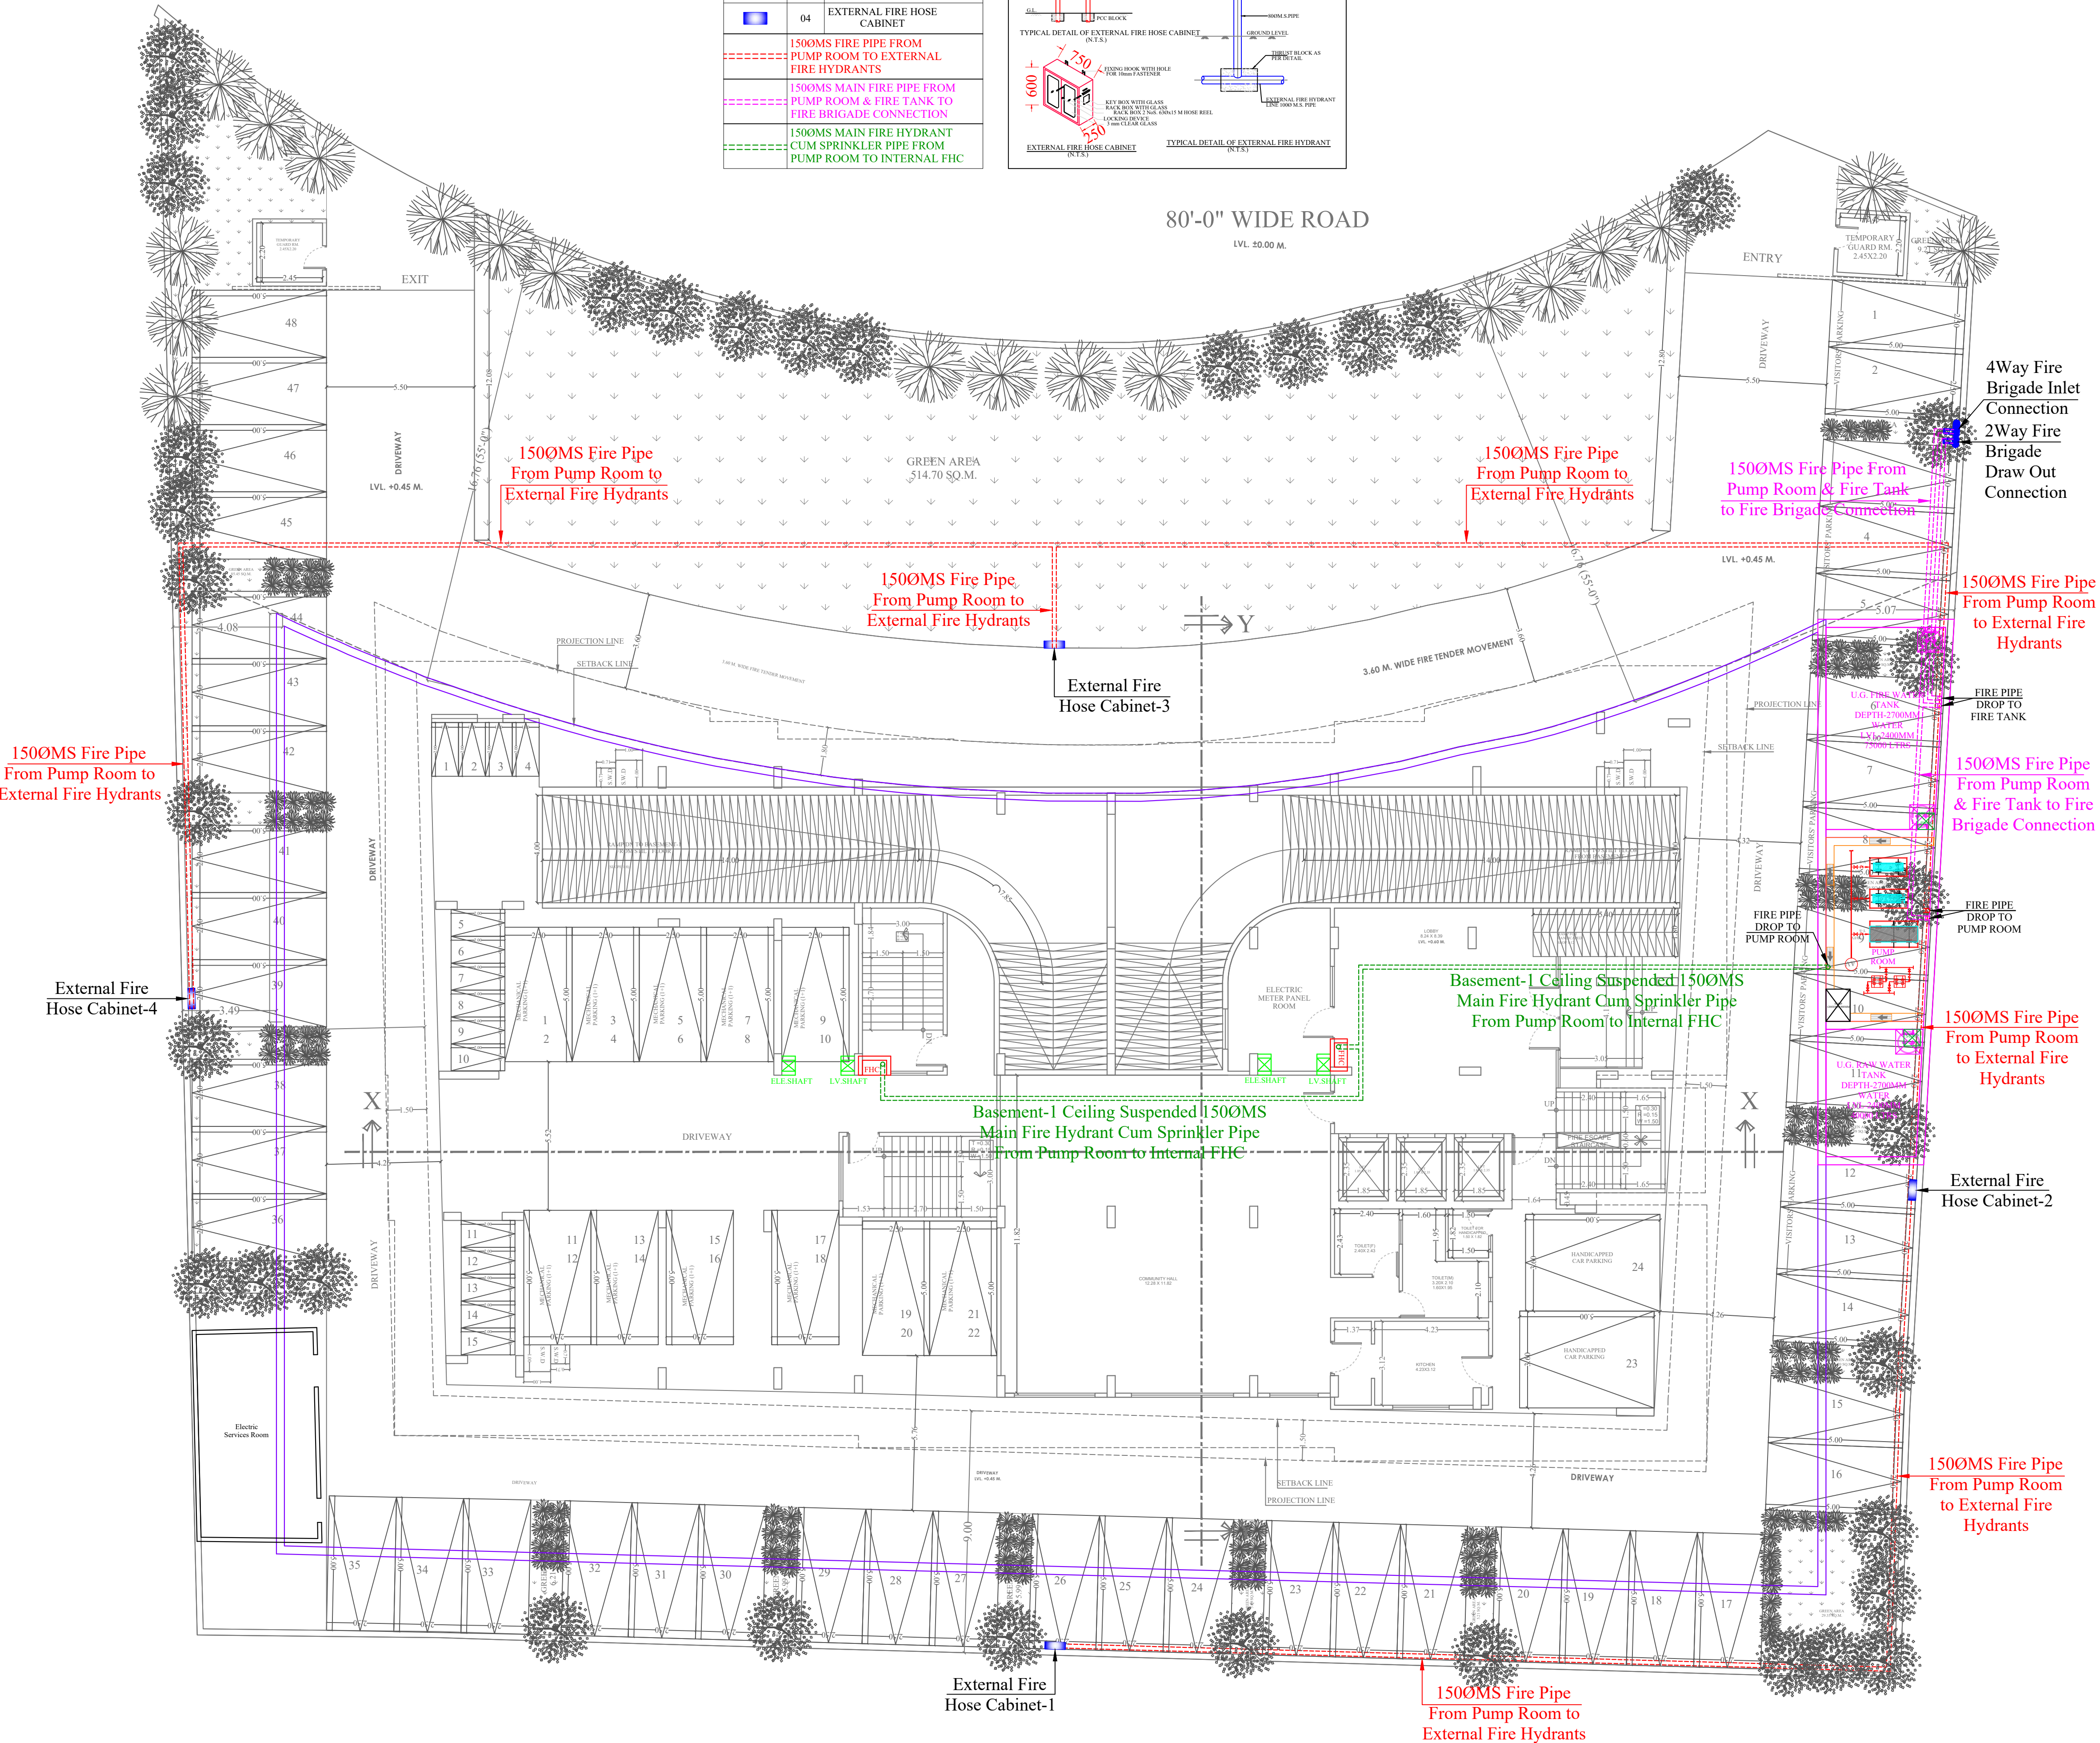



[illegible]

LEGEND		
SYMBOL	QTY.	DESCRIPTION
	02	FIRE HOSE CABINET
	04	EXTERNAL FIRE HOSE CABINET
		1500MS FIRE PIPE FROM PUMP ROOM TO EXTERNAL FIRE HYDRANTS
		1500MS MAIN FIRE PIPE FROM PUMP ROOM & FIRE TANK TO FIRE BRIGADE CONNECTION
		1500MS MAIN FIRE HYDRANT CUM SPRINKLER PIPE FROM PUMP ROOM TO INTERNAL FHC

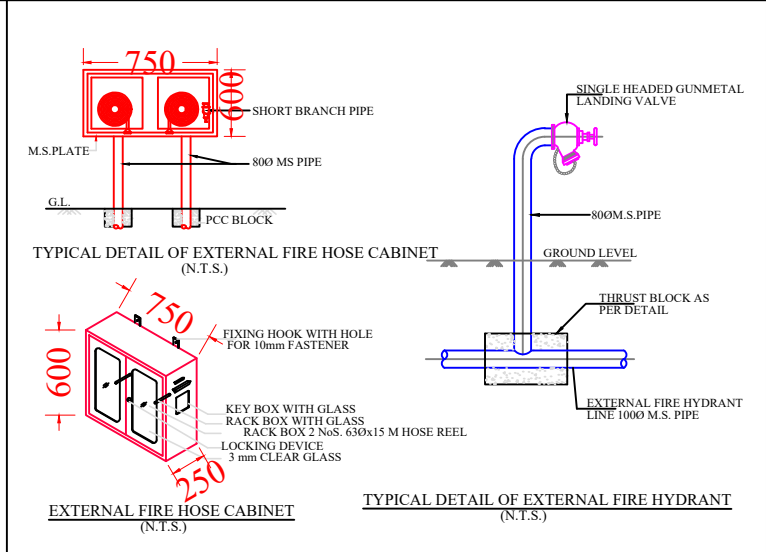


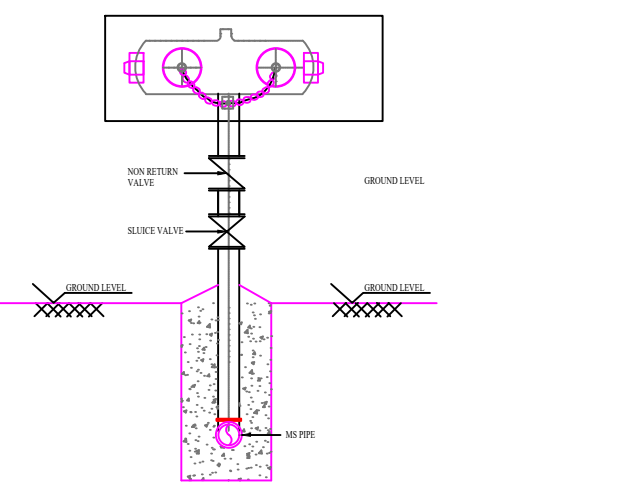


ELEVATION -BB

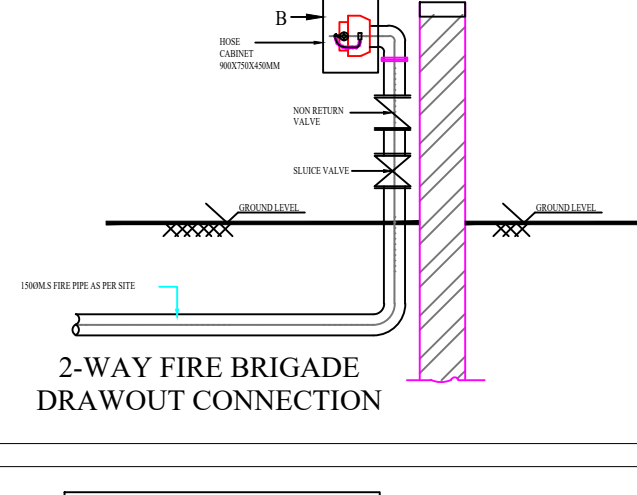

ELEVATION -BB

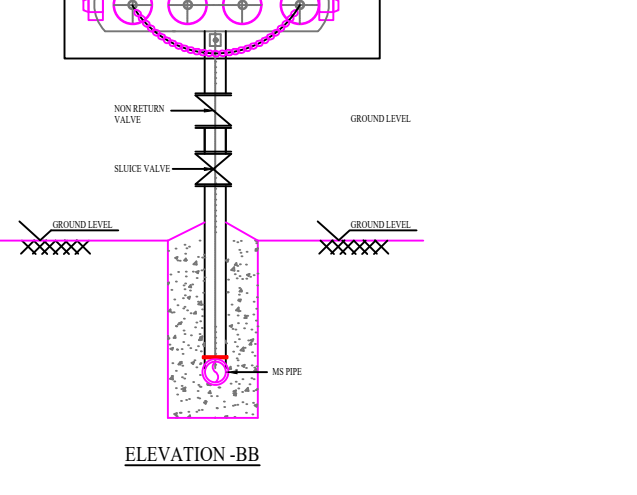

ELEVATION -BB

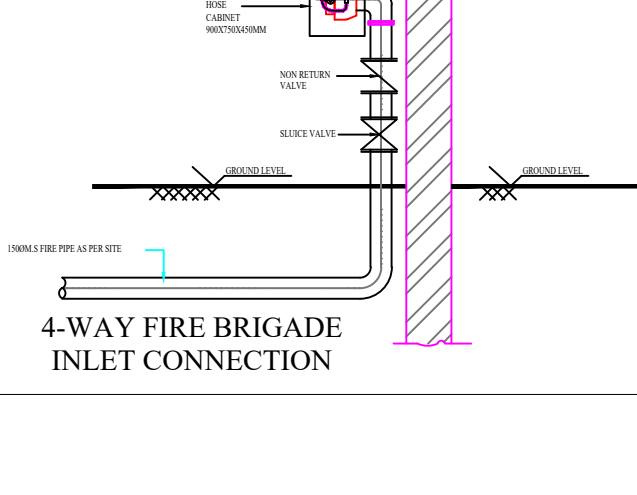

ELEVATION -BB

SIGN:-

SEAL:-

SERVICES CONSULTANT:

ASHI ASSOCIATES

F 9 / 440 , Keshav Marg Chitrakut Scheme,Jaipur
PH:91-0-93146-10438 ,0141-2440946 Mail:ivipul8599@yahoo.com

DRAWING TITLE :-

**STILT FLOOR
EXTERNAL FIRE HYDRANT
& FIRE PIPE ROUTE FOR
RERA SUBMISSION PLAN**

PROJECT TITLE :-

**PROPOSED RESIDENTIAL
APARTMENT AT PLOT NO. D-40,
BANIPARK, E- SCHEME, JAIPUR**

SCALE :-

1:100

NORTH :-



OWNER

ARCHITECT