
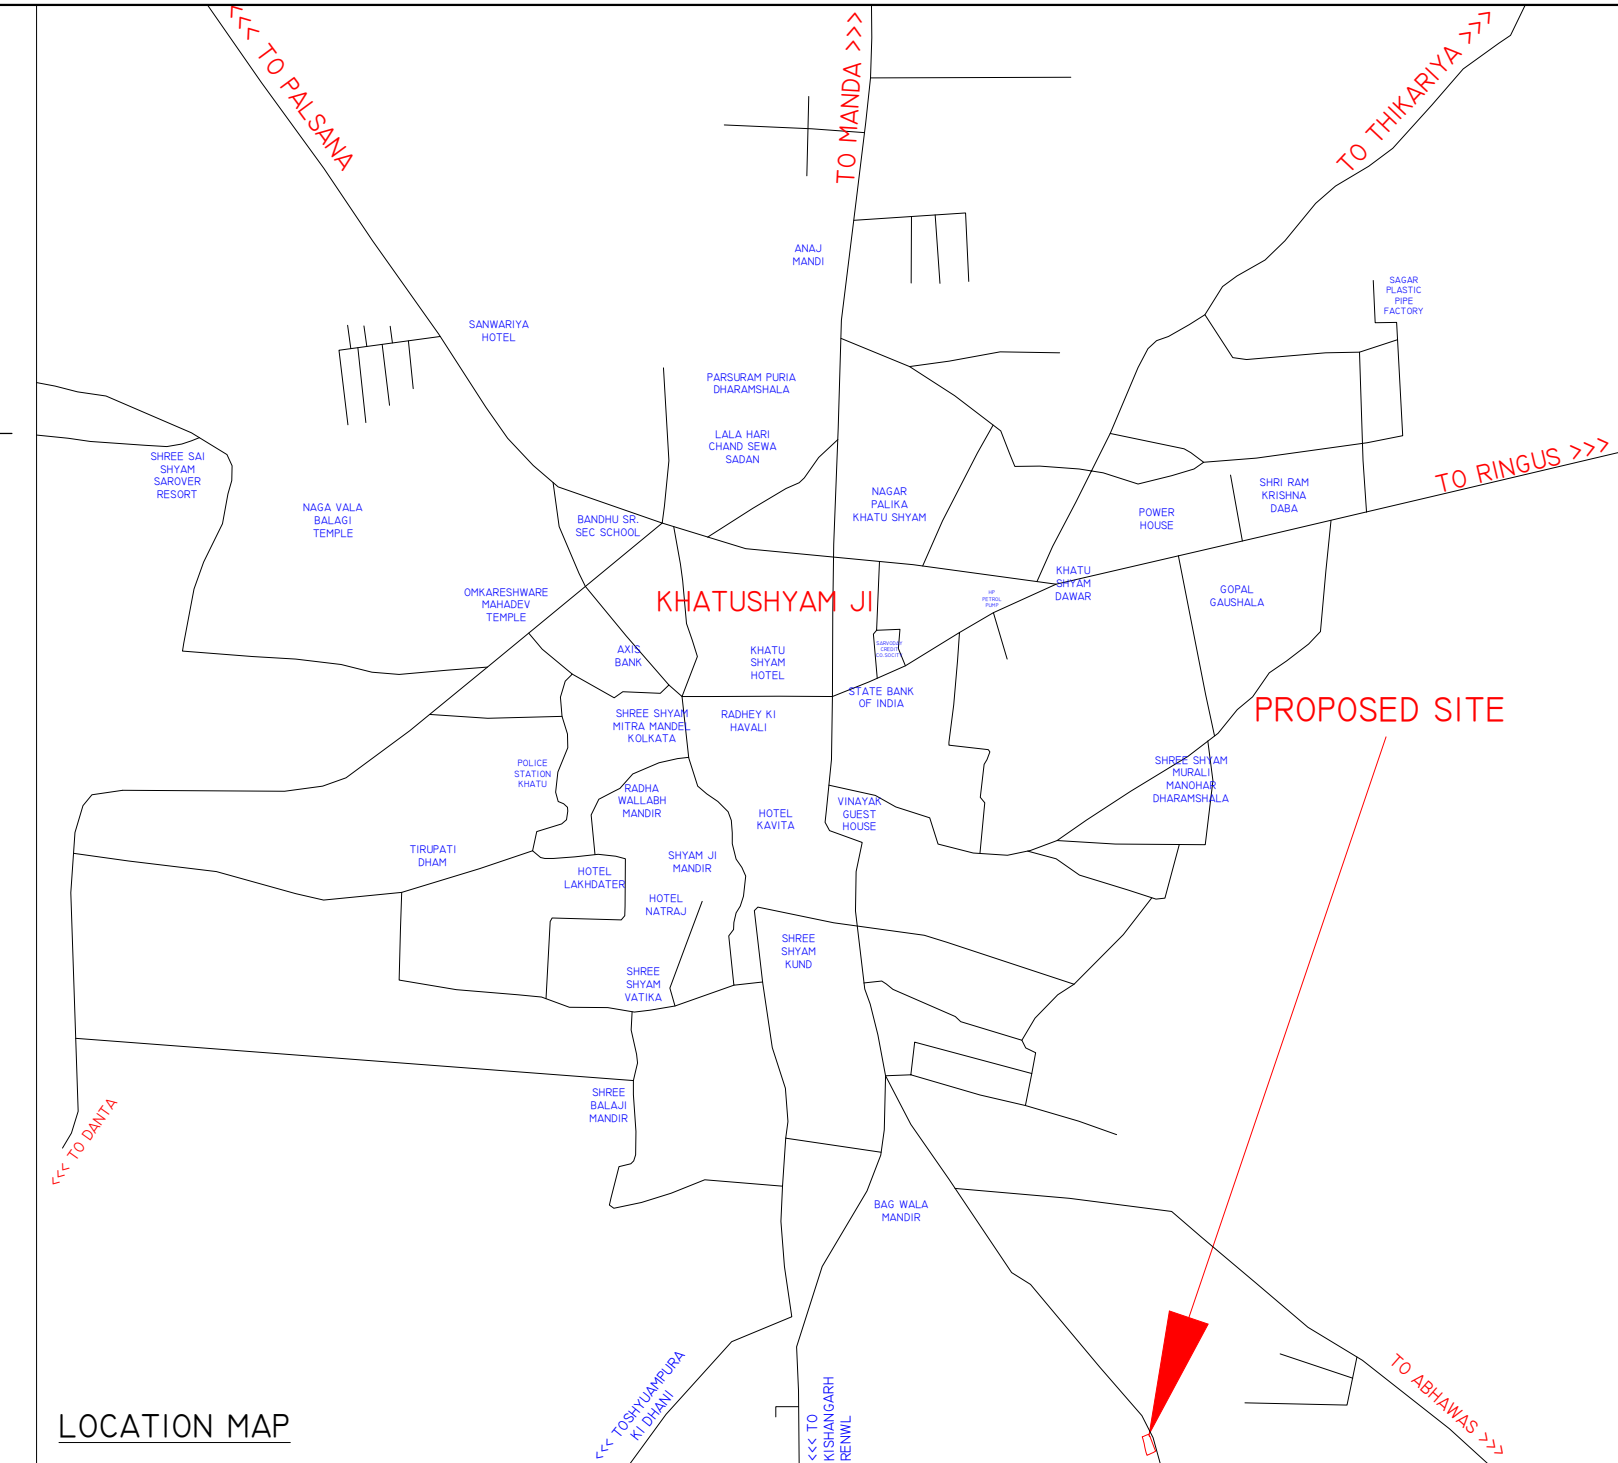



PROPOSED LAYOUT PLAN OF " SHREE SHYAM KRIPA CITY F "
IN KHASRA NO.3195 3797/3786 3803/3196 3816/3197 3820/3778 3196/1 GOOGLE PLAN,
LOCATION PLAN, AT VILAGE KHATUSHYAM JI,TEHSIL DANTARAMGARH,SIKAR

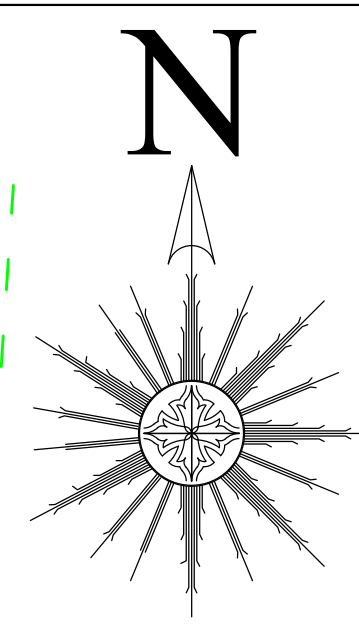

PHASE IV

S.NO.	TYPE USE	FEET	MTR	(%)
1	RESI.	106070.77	9854.31	56.63
2	INFORMAL	2876.71	267.26	1.54
3	M.T.	200.00	18.58	0.11
4	SWM	400.00	37.16	0.21
5	PARK	6799.22	631.67	3.63
6	ROAD	70945.16	6591.03	37.88
TOTAL		187291.86	17400.00	100.00

SR NO	KH	RECORD AREA	APPLIED SQ FEET	APPLIED SQM
1	3195	600.00		600.00
2	3797/3786	200.00		200.00
3	3803/3196	16200.00		16200.00
4	3816/3197	200.00		100.00
6	3196/1	100.00		100.00
7	3820/3778	200.00		200.00
TOTAL		17500.00		17400.00

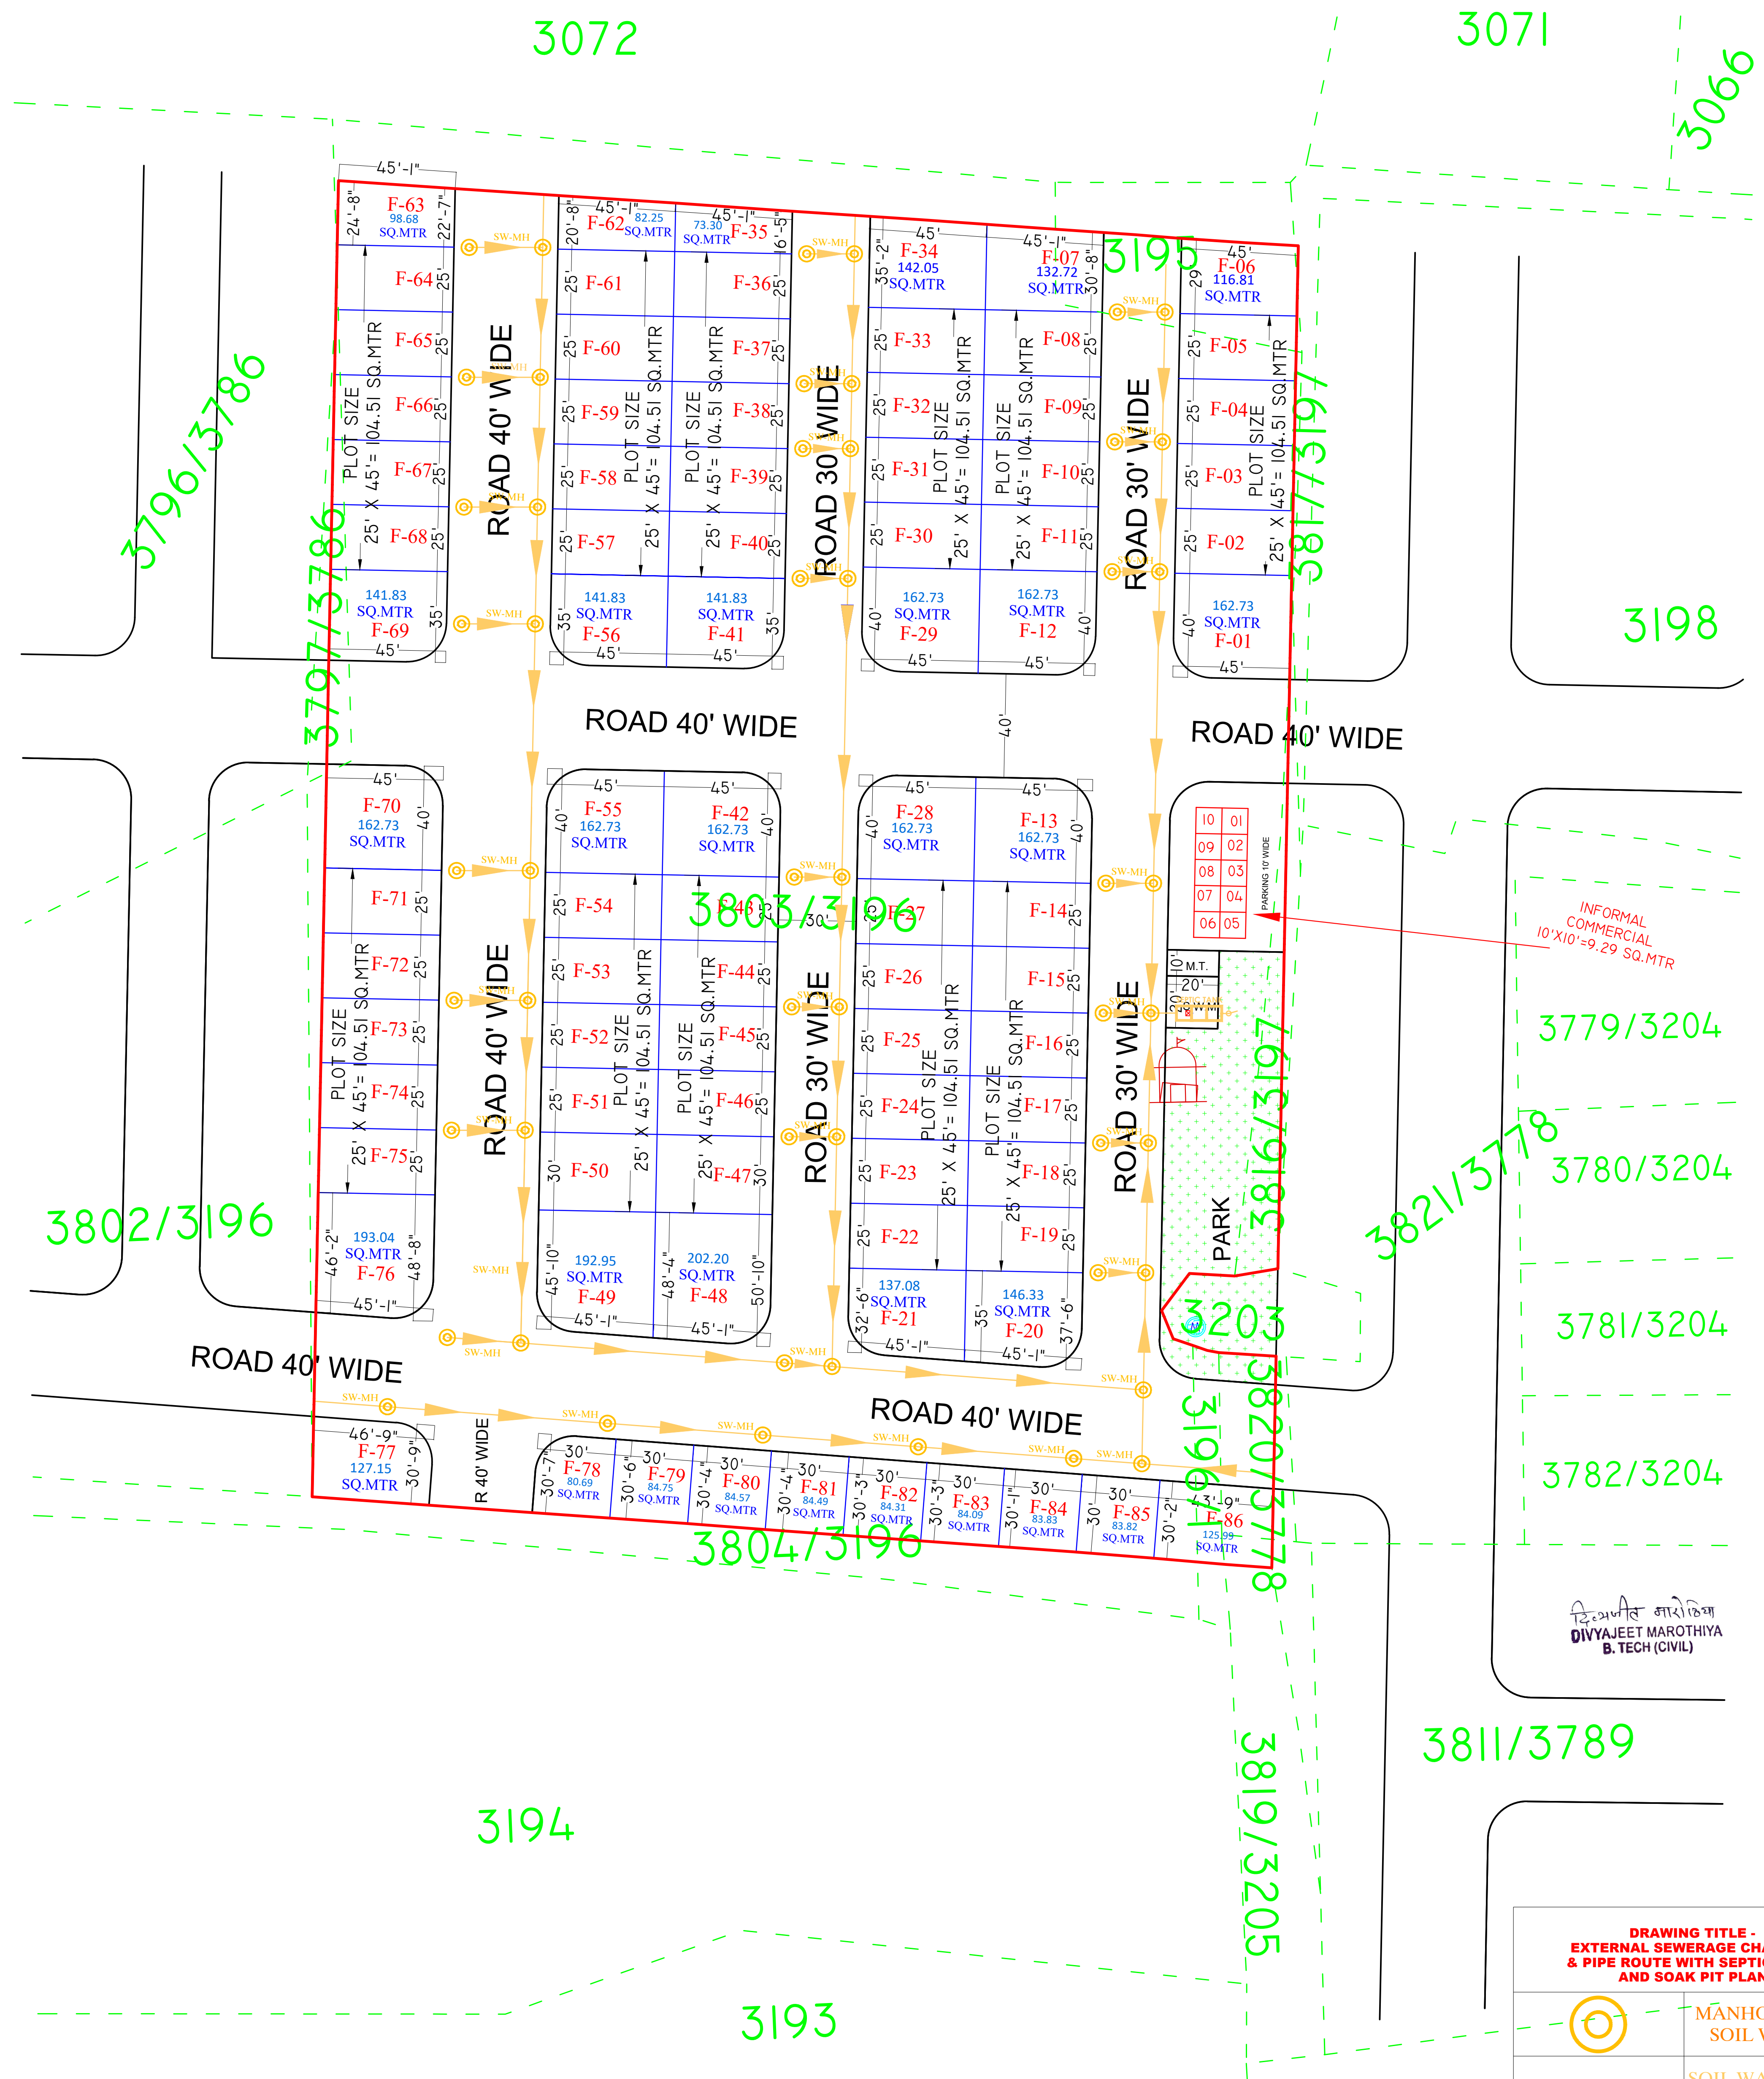

डिव्याजीत कारोडिया
DIVYAJEET MAROTHIYA
B. TECH (CIVIL)

DRAWING TITLE -
EXTERNAL SEWERAGE CHAMBER
& PIPE ROUTE WITH SEPTIC TANK
AND SOAK PIT PLAN

	MANHOLE FOR SOIL WASTE
	SOIL WASTE PIPE SLOP 1:200

LEGEND		CULVERT		KM STONE		KHASRA LINE		WATER TANK		BUILDINGS		LAMP POST/ROAD LIGHT
		OPEN DRAIN		KATCHA RASTA		MDP ROAD		MAIN HOLE		TEMPLE		ELECTRIC POLE/E.B.
		CHABUTRA		B.T. ROAD		SCHEME BOUNDARY		TRAFFIC SIGNAL		DRAIN		TELEPHONE POLE/T.B.
		HT LINE		FENSING		BORING		TIN SHADE		TREE		TRANSFORMER
		SEVER VENTILETER		FIELD BOUNDARY		WELL		COMPOUND WALL		L.T. POLE		RAILWAY LINE

KHASRA PLAN / SCHEME BOUNDARY

