



RAJ NAGAR SCHEME-5

LAYOUT PLAN OF KHASRA NO.- 1061/995, 146, 1062/995, HARDAYALPURA, SIKAR
REVENUE VILL.-HARDAYALPURA, TEH.- SIKAR & DIST.- SIKAR(RAJ.)
FOR-90-A & REDIDENTIAL SCHEME
APPLICANT:- 1. SULTAN SINGH S/O PADAMA RAM
2. RAMKARAN CHOUDHARY S/O PADAMA RAM
3. RAHUL MANGAWA S/O SULTAN SINGH

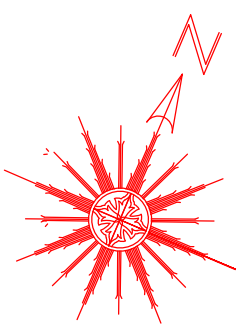

DETAIL :-
1. 2 BORING / TUBE WELL
2. 1:400 SLOP WATER SUPPLY LINE
3. RAIN WATER HARVESTING SYSTEM
4. 1:400 SLOP RAIN WATER SUPPLY LINE

	TUBE WELL
	WATER SUPPLY LINE
	RAIN WATER CHAMBER
	RAIN WATER HARVESTING TANK
	RAIN WATER SUPPLY LINE

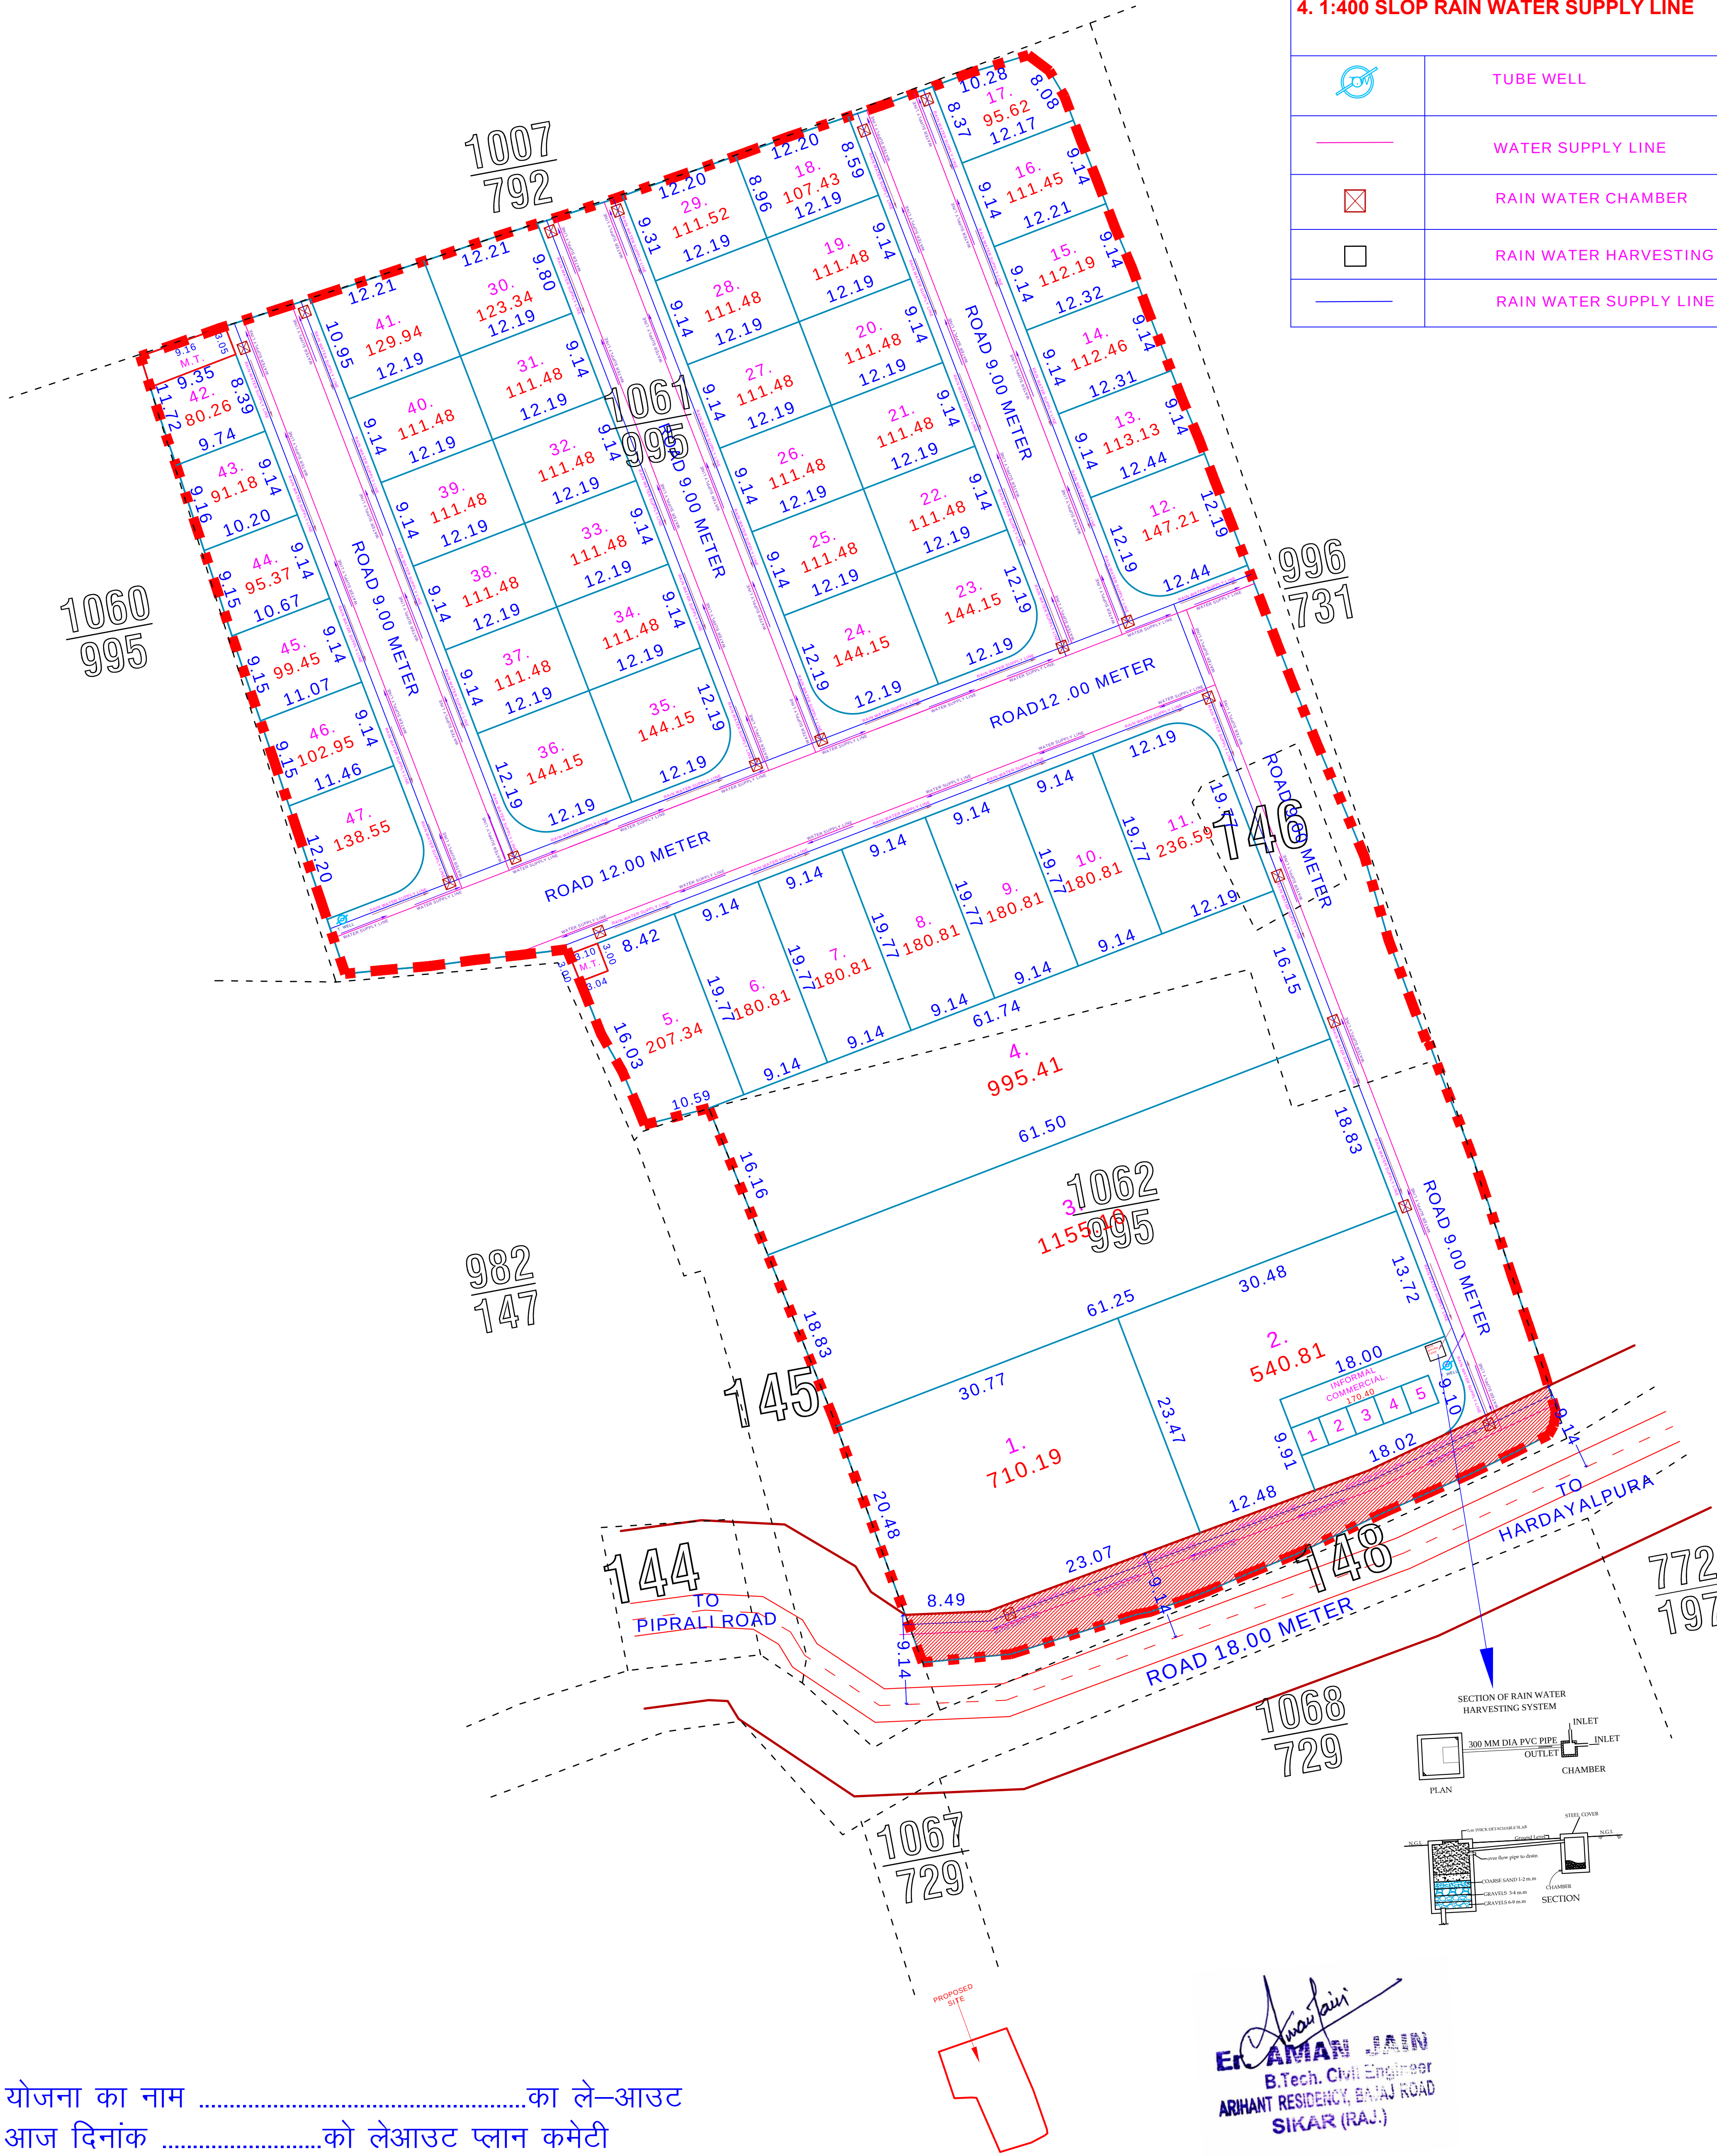


योजना का नामका ले-आउट
आज दिनांकको लेआउट प्लान कमेटी
द्वारा सर्वसम्मति से अनुमोदित किया गया।

Er. AMAN JAIN
B.Tech. Civil Engineer
ARIHANT RESIDENCY, BATAJ ROAD
SIKAR (RAJ.)

GOOGLE EARTH MAP

URBAN IMPROVEMENT TRUST
SIKAR

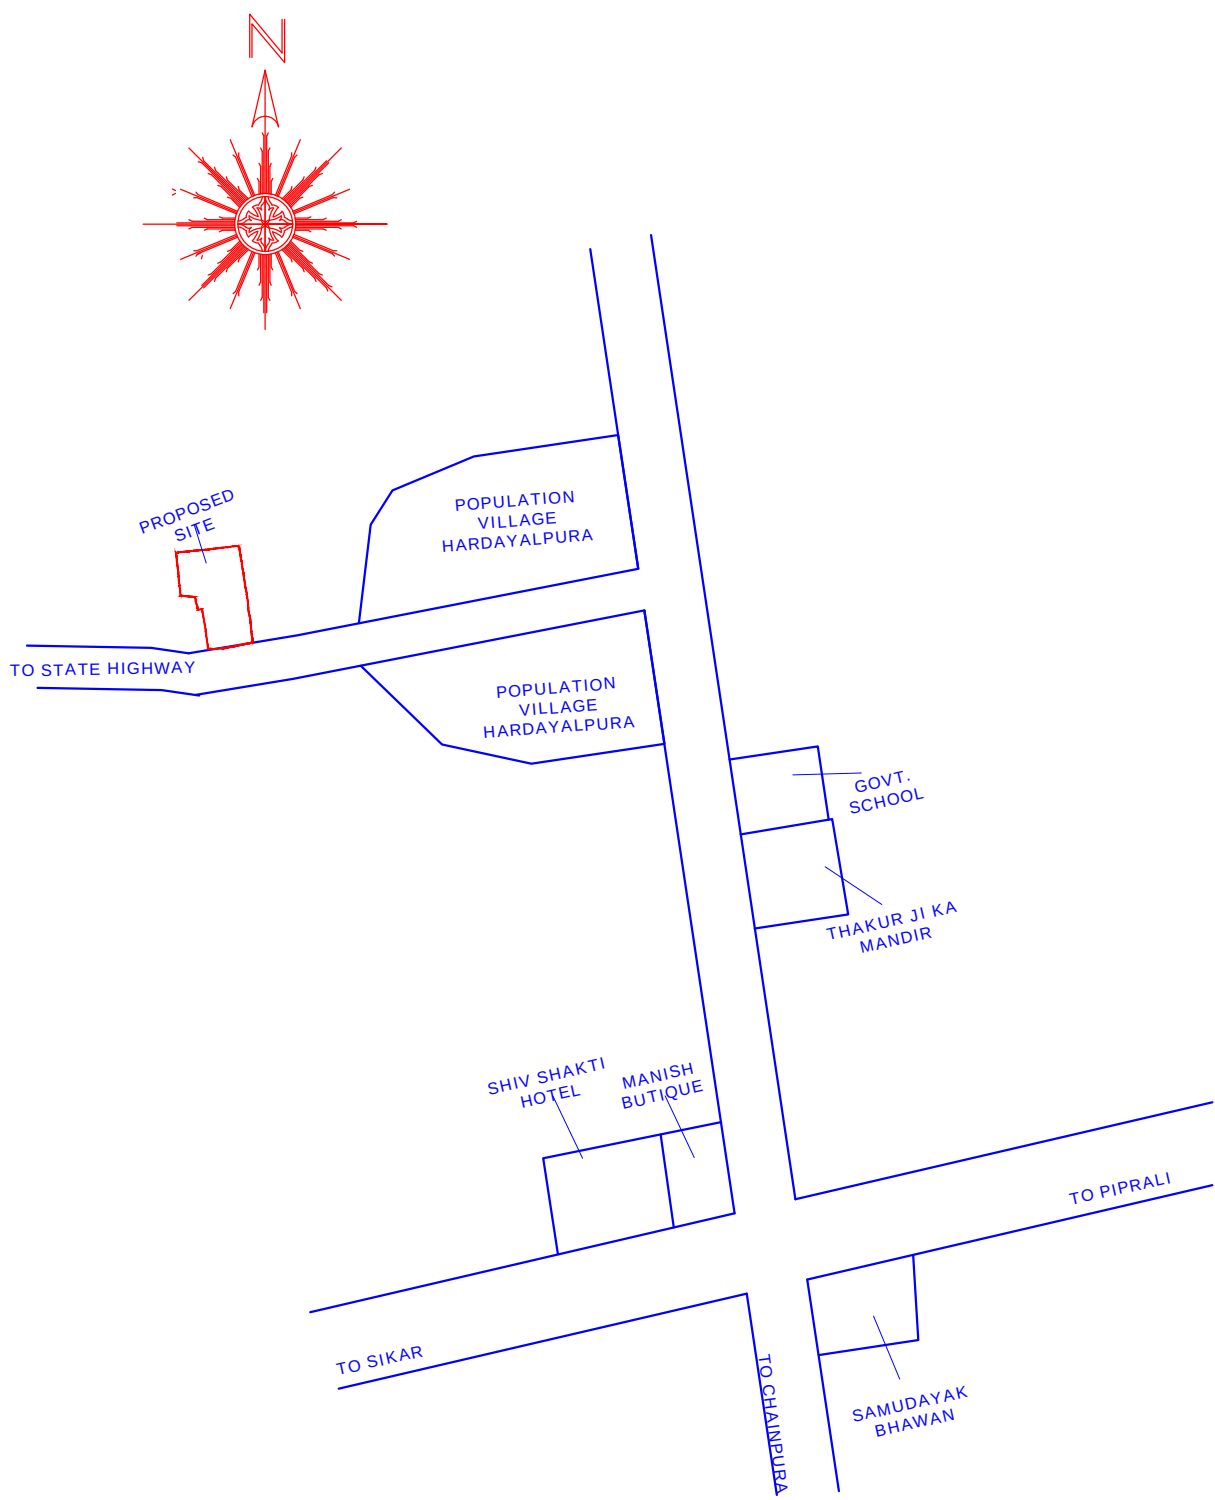

KEY-PLAN

Not To Scale

AREA ANALYSIS			
S.N.	LAND USE	AREA (sq.mtr.)	%
1.	RESIDENTIAL	8881.82	68.60%
2.	INFORMAL COMMERCIAL	0170.40	01.32%
3.	MOBILE TOWER	0038.65	00.30%
4.	AREA SURR. IN 18.00 M. ROAD	0354.17	02.73%
5.	ROAD	3502.96	27.05 %
	TOTAL	12948.00	100.00 %

SCHEME PLOTS DETAIL

1.	PARTICULARS	NO.
2.	RESIDENTIAL PLOT'S	47
3.	INFORMAL COMMERCIAL	5
4.	MOBILE TOWER	2

	SCHEME BOUNDARY
	KHASRA LINE
	PLOT BOUNDARY
	SURR. AREA IN 18.00 METER ROAD

NOTE : ALL DIMENSIONS ARE IN METER

SCALE-1 C.M. = 7.0 MTR

TOTAL AREA IN KH. NO. 1061/995 = 9000.00 SQ. MTR
TOTAL AREA IN KH. NO. 146 = 200.00 SQ. MTR
TOTAL AREA IN KH. NO. 1062/995 = 3800.00 SQ. MTR
TOTAL AREA FOR CONVERSION= 13000.00 SQ. MTR
AVAILABLE AREA AT SIDE = 12948.00 SQ. MTR