


PROPOSED LAYOUT PLAN OF RAINWATER HARVESTING / RECHARGING

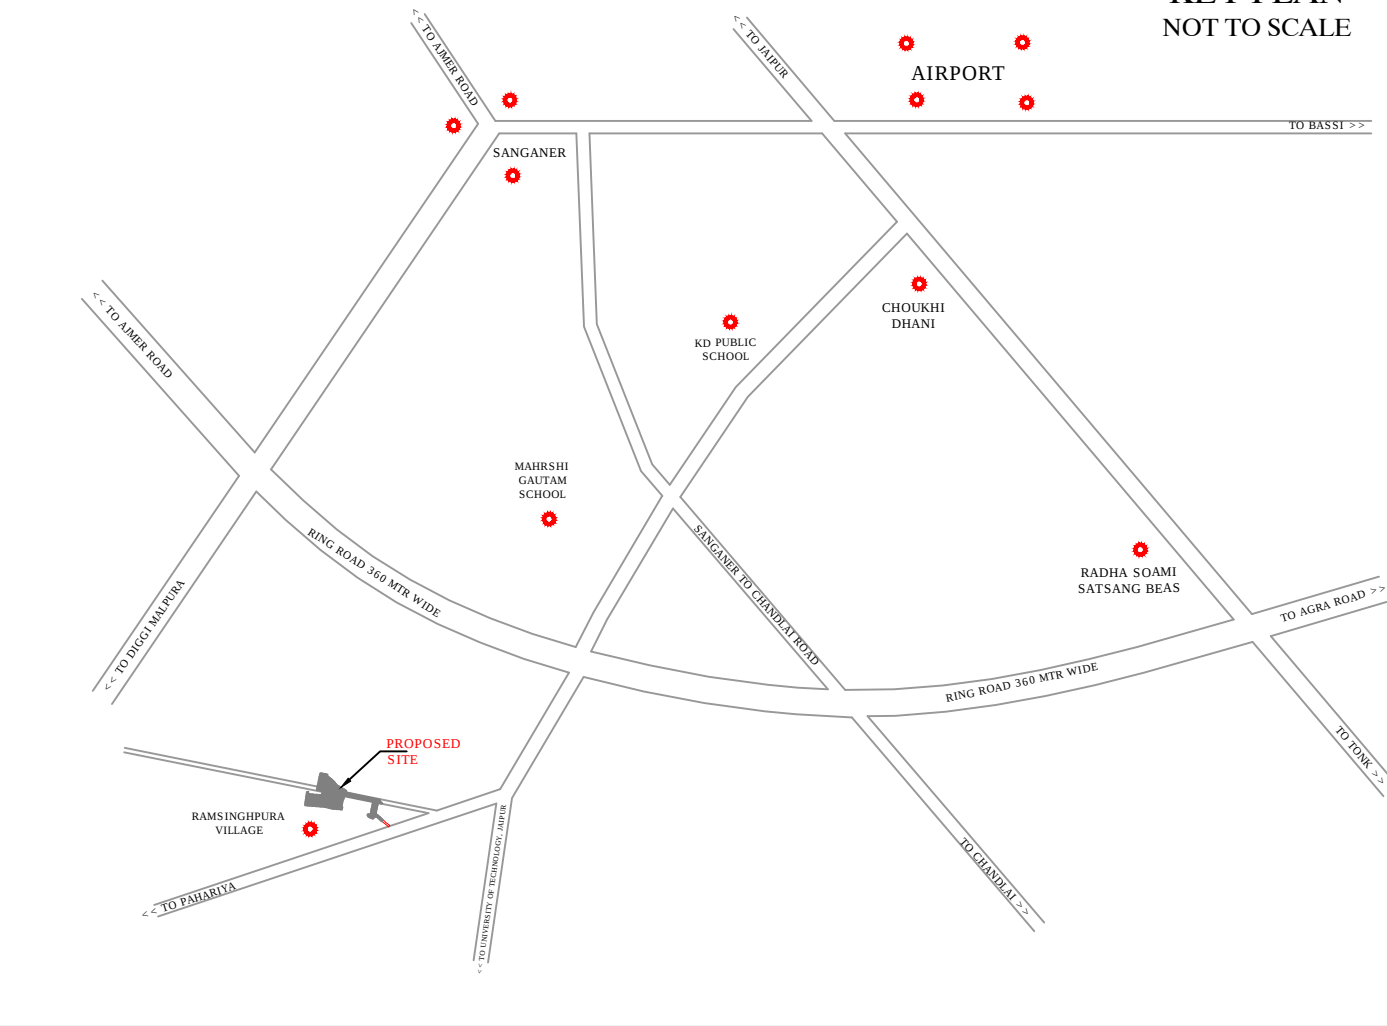


KEY PLAN
NOT TO SCALE



LAYOUT PLAN IN " CITY HOME MANSUKH MADHAVAM"

KHA. NO. 2669, 1810, 2709, 2711, 2694, 2701, 2697, 2691, 2774, 2771, 1776 TO 1782, 2699, 1784, 1785, 1786, 2340, 1789 TO 1794
VILLAGE- RAMSINGHPURA TEHSIL- SANGANER, JAIPUR

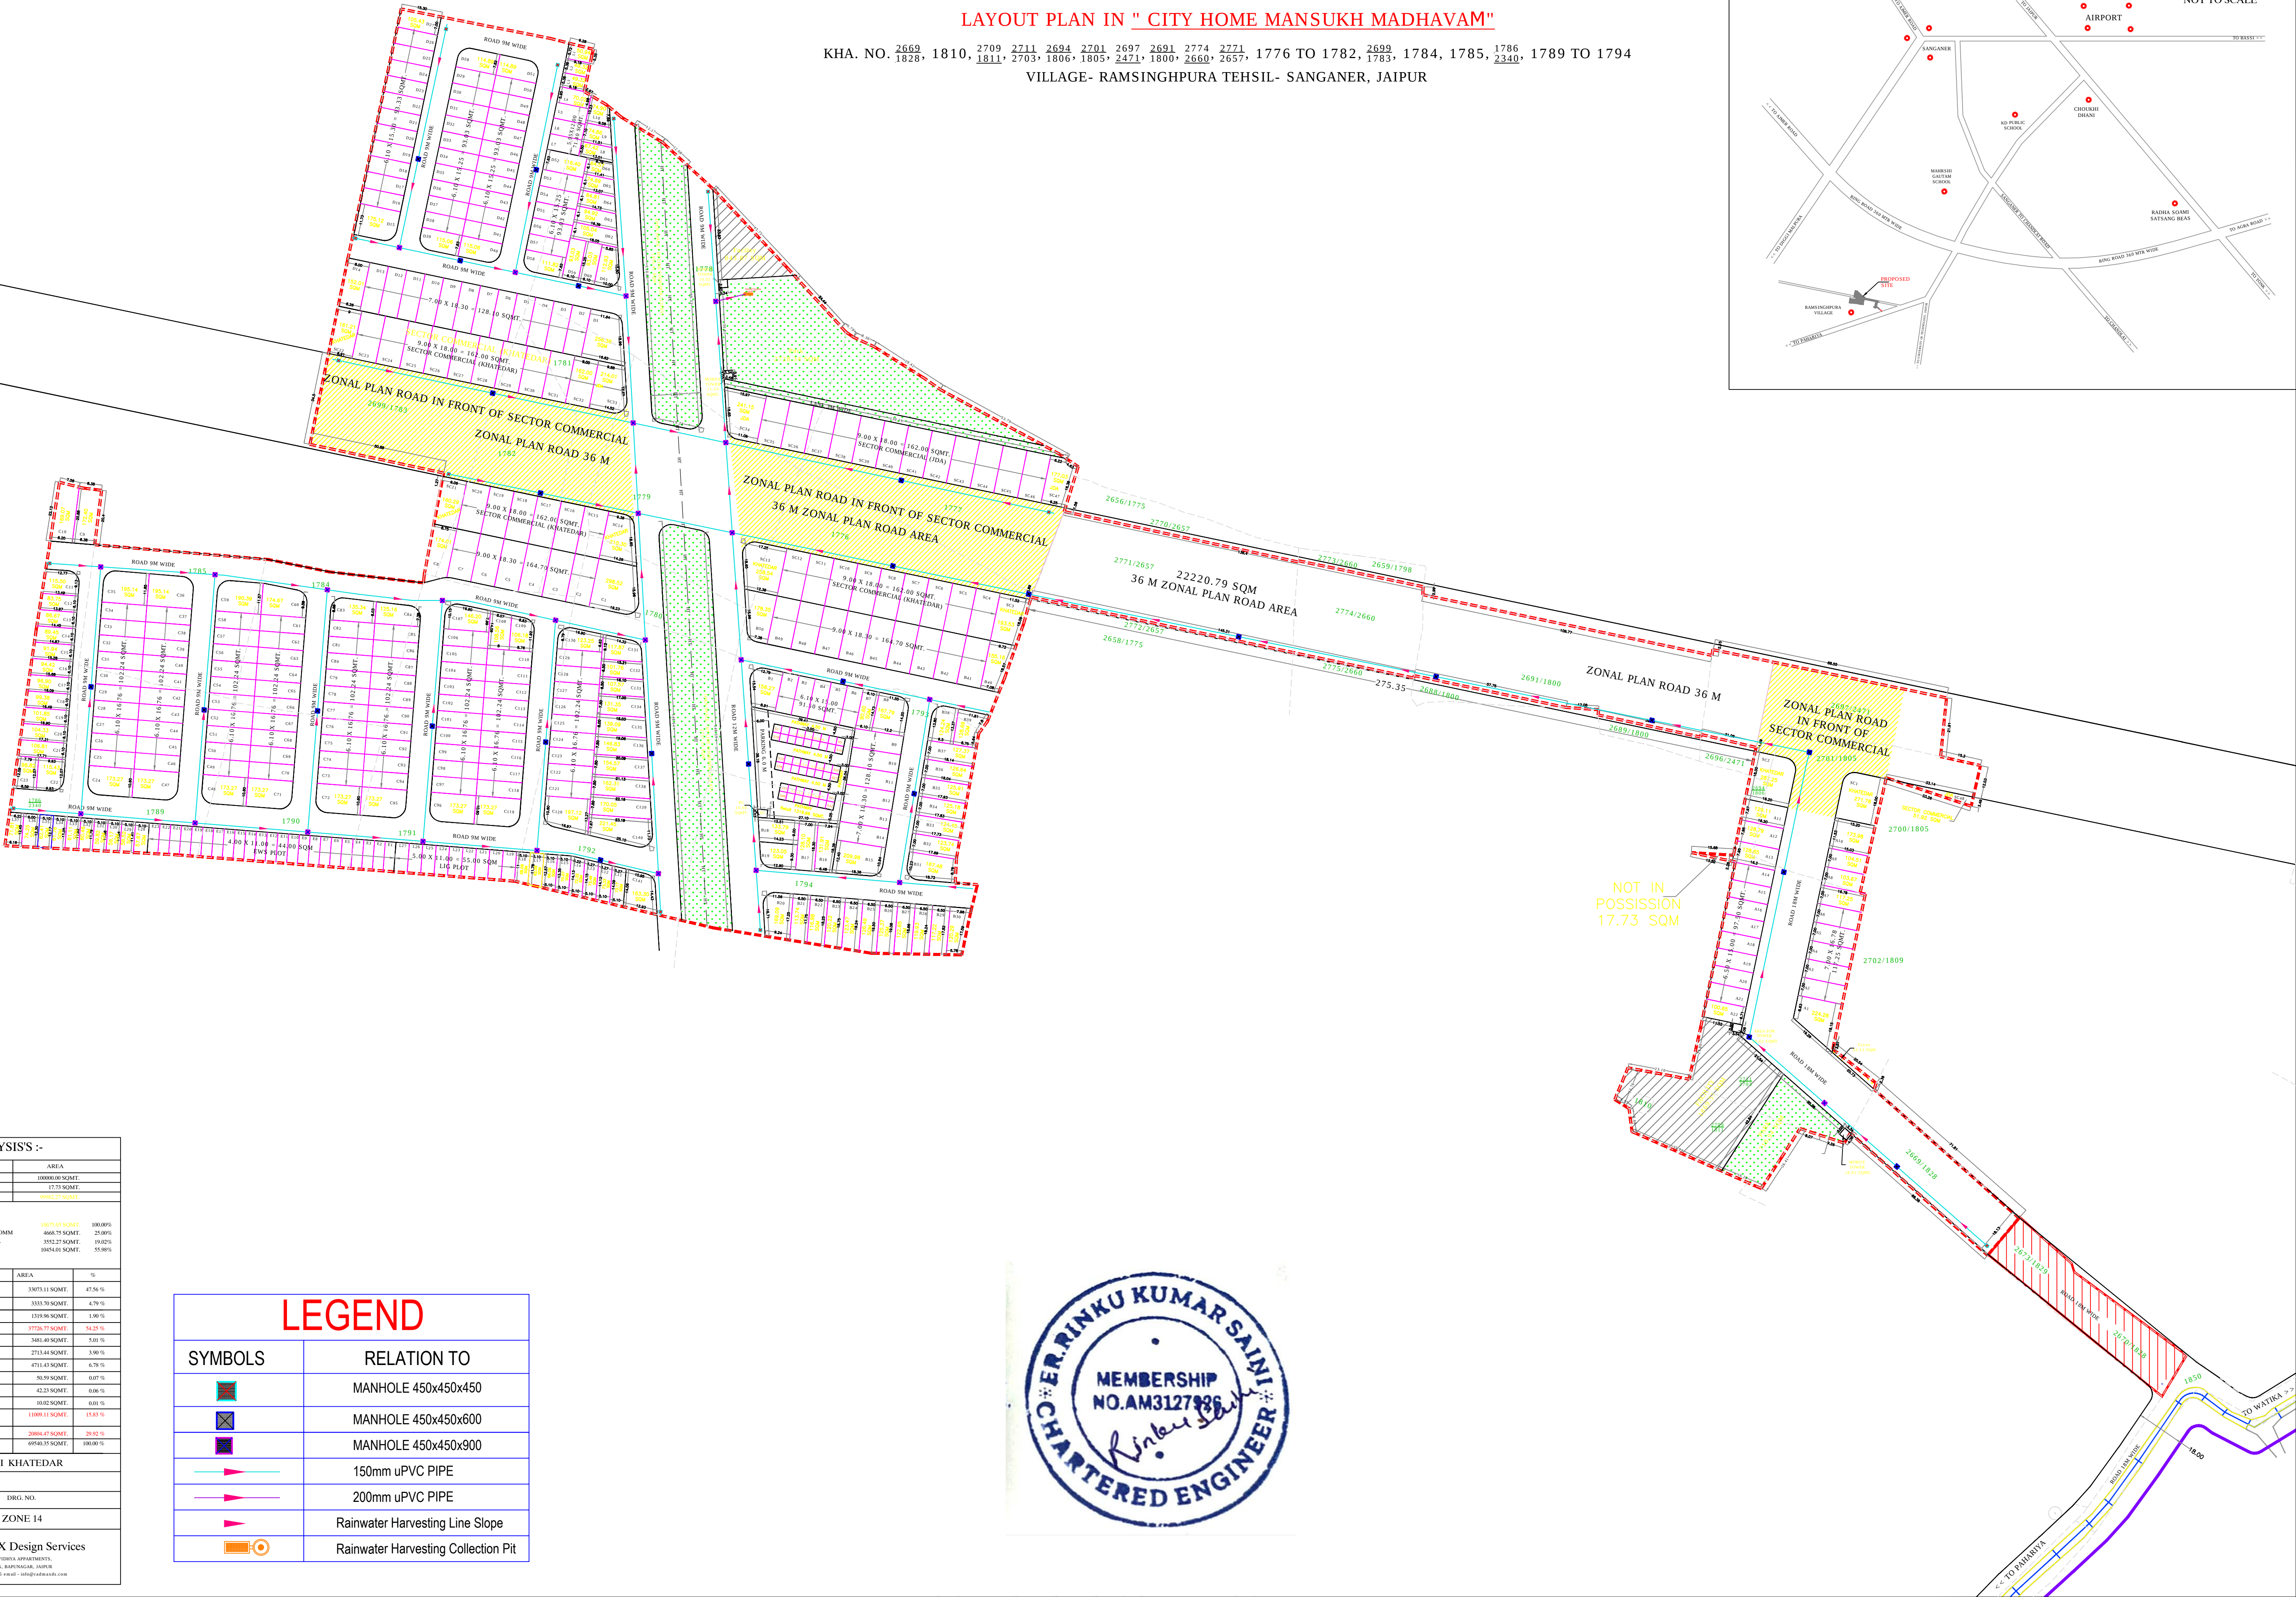

AREA ANALYSIS:-				
S.NO.	LAND USE	AREA		
1.	JAMABANDI AREA	10000.00 SQMT.		
	NOT IN POSSESSION AREA	1773 SQMT.		
	NET AREA	8227.00 SQMT.		
	AS PER OPTION 1			
	TOTAL SECTOR AREA	10671.00 SQMT.	100.00	
	25% KHATEDAR SECTOR COMM	2668.75 SQMT.	25.00%	
	IDA SECTOR COMMERCIAL	3552.27 SQMT.	33.62%	
	ROAD	1045.98 SQMT.	55.98%	
	S.NO.	LAND USE	AREA	%
	1.	RESIDENTIAL PLOT	53973.11 SQMT.	47.56 %
2.	AFFORDABLE	3333.70 SQMT.	4.79 %	
3.	RETAILS	3378.96 SQMT.	1.90 %	
A	TOTAL AREA	37286.77 SQMT.	54.25 %	
1.	PARK	3481.40 SQMT.	5.01 %	
2.	FACILITY	2713.44 SQMT.	3.90 %	
3.	OPENENT LINE COORRIDOR	4711.43 SQMT.	6.78 %	
4.	SWM	50.59 SQMT.	0.07 %	
5.	TOWER	42.23 SQMT.	0.06 %	
6.	PUBLIC UTILITY	10.02 SQMT.	0.01 %	
B	TOTAL PARK FACILITY AREA	11009.11 SQMT.	15.83 %	
C	INTERNAL ROAD	2088.47 SQMT.	29.92 %	
A+B+C = NET SCHEME AREA		69540.35 SQMT.	100.00 %	
NAME OF SOCIETY:- NIJI KHATEDAR				
NAME OF SCHEME:- City Home				
SCALE:- 1CM = 7.5 MTR.		DRG. NO.		
J.D.A. ZONE 14				
PLANNER:- CADMAX Design Services				
C-49, B-3, VISHVA APARTMENTS, PARAS NAGAR, RAMSINGHPURA, JAIPUR				
PH- 0141- 4038515 email - info@cadmax.com				

LEGEND	
SYMBOLS	RELATION TO
	MANHOLE 450x450x450
	MANHOLE 450x450x600
	MANHOLE 450x450x900
	150mm uPVC PIPE
	200mm uPVC PIPE
	Rainwater Harvesting Line Slope
	Rainwater Harvesting Collection Pit

