


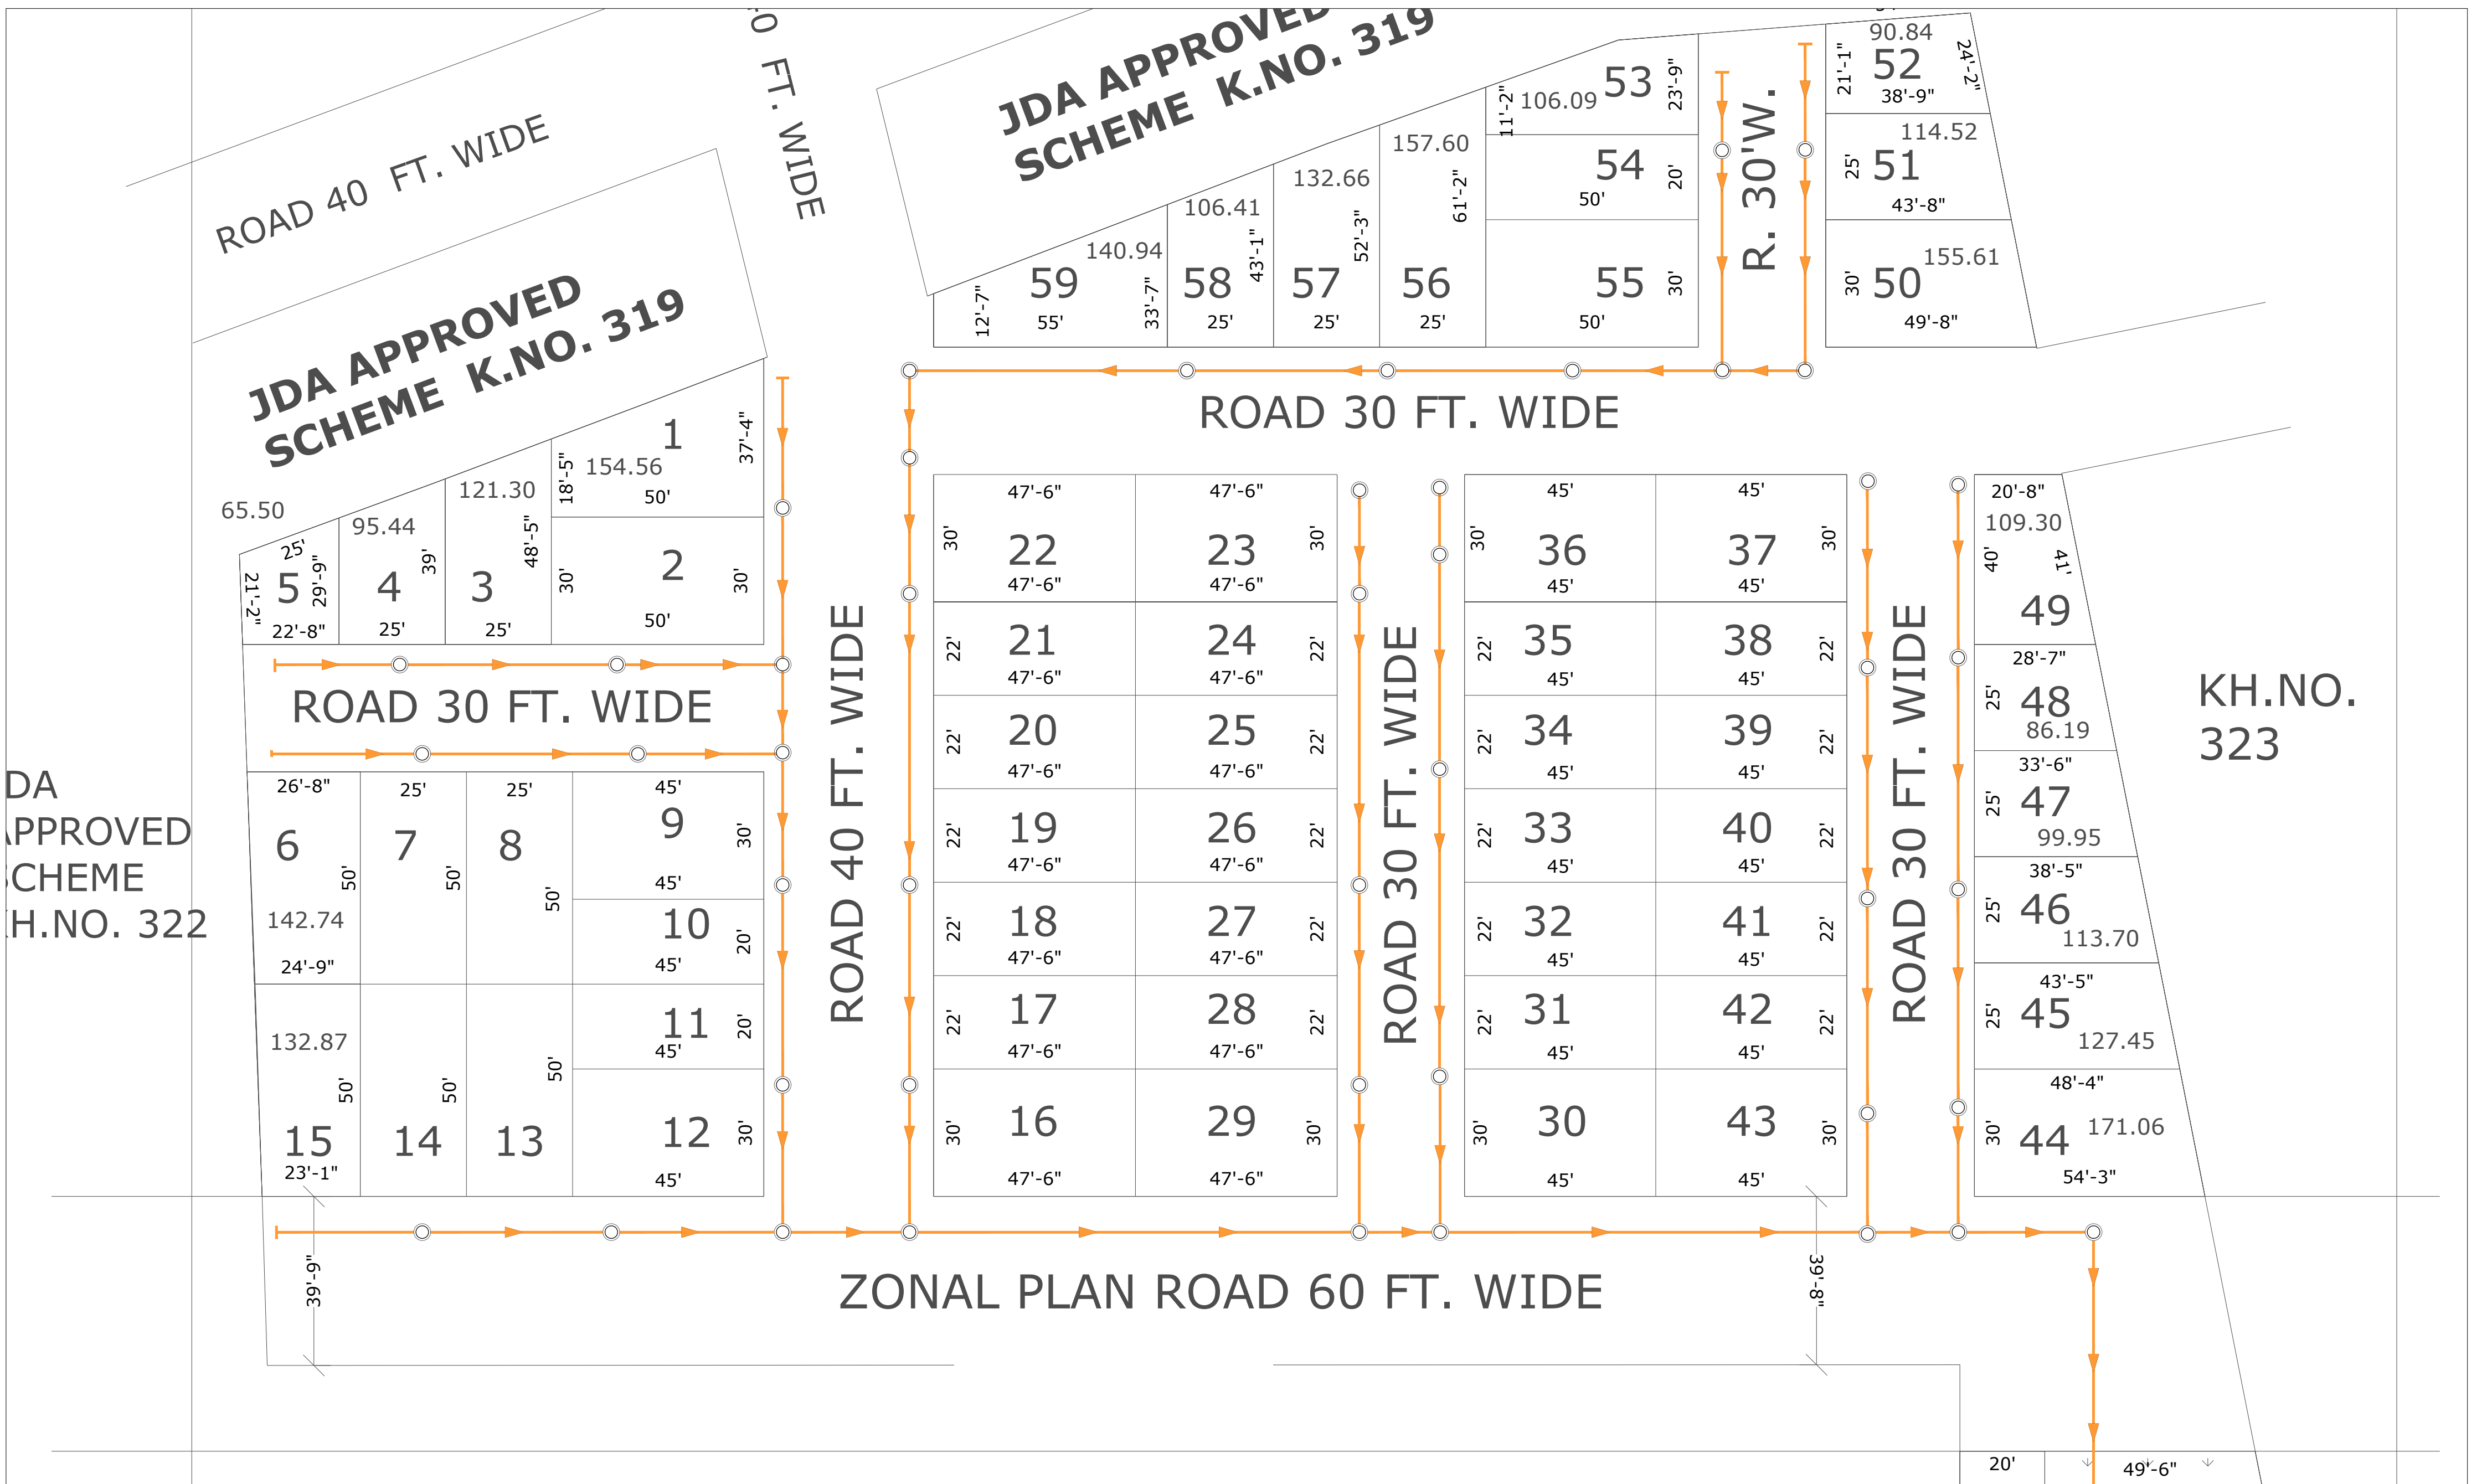

DRAWING TITLE - EXTERNAL SEWERAGE CHAMBER & PIPE ROUTE WITH SEPTIC TANK AND SOAK PIT PLAN	
	MAN HOLE FOR SOIL WASTE
	SOIL WASTE PIPE SLOPE 4:200

AMBEY NAGAR SECTOR-C
KHASRA NO.-323 OF VILLAGE KURI BHAGTASNI,
JODHPUR,RAJASTHAN-342005



G. Khandelwal

