


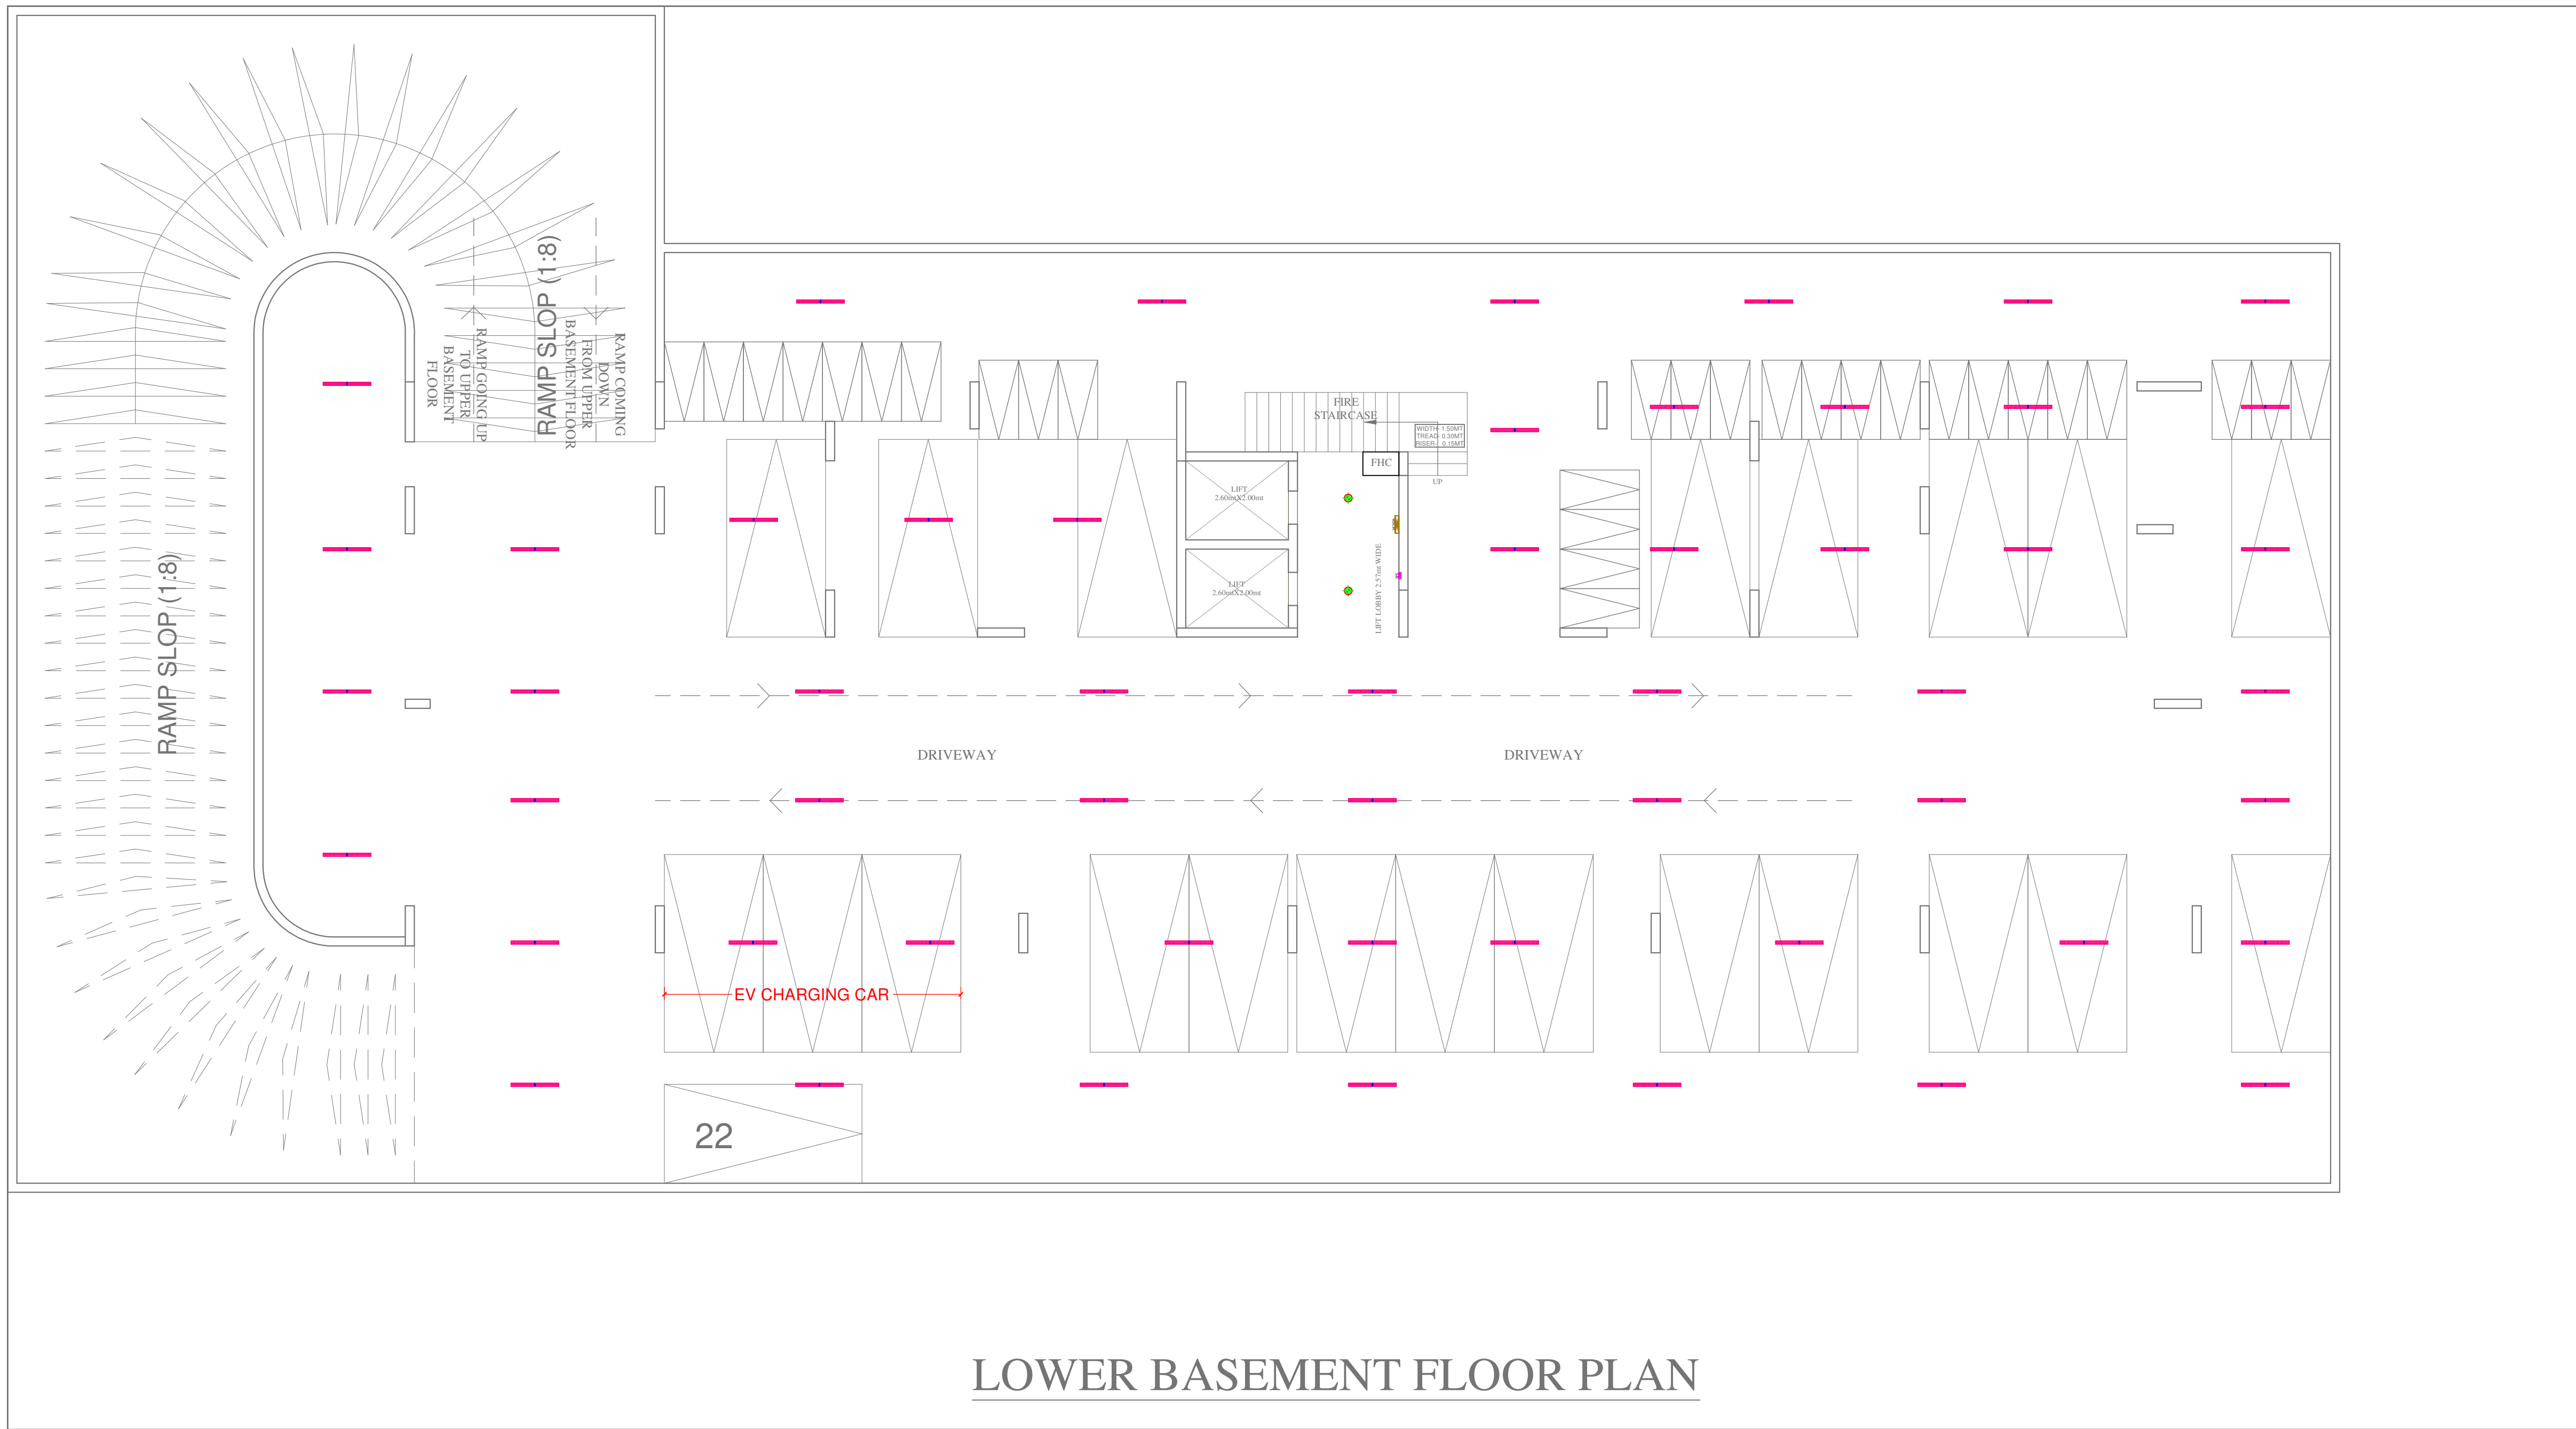


LOWER BASEMENT FLOOR PLAN

Vipul
VIPUL AGARWAL
M.E.P. CONSULTANT
B.E. ELECTRICAL

LEGENDS:				
Mounting Height	No.	I D	Symbol	Description
CEILING		DL		LED 6" DOWNLIGHTER 15W (SURFACE MOUNTED) MAKE SYSKA LED CAT NO.SDL-15W GLD 6.5K/4K
CEILING		TL/C		LED Ceiling Tube Light Make:- Syska Led Cat no.-SSK-TS-20W
+42"		SB		SWITCH BOARD
+60"		MCB DB		MCB DISTRIBUTION BOARD

PROJECT:-	PROPOSED APARTMENT "GOLD BELLAGIO", CP-6 CORNER, SWAMI VIVEKANAND NAGAR SCHEME, KOTA		
DRAWING:	LOWER BASEMENT FLOOR ELECTRIC PLAN		


ARCHITECTS:-
KAPPRIS INNOVATION
VAISHALI NAGAR, JAIPUR
Phone No: 0141-4002369
email:-kapprisinnovation@gmail.com

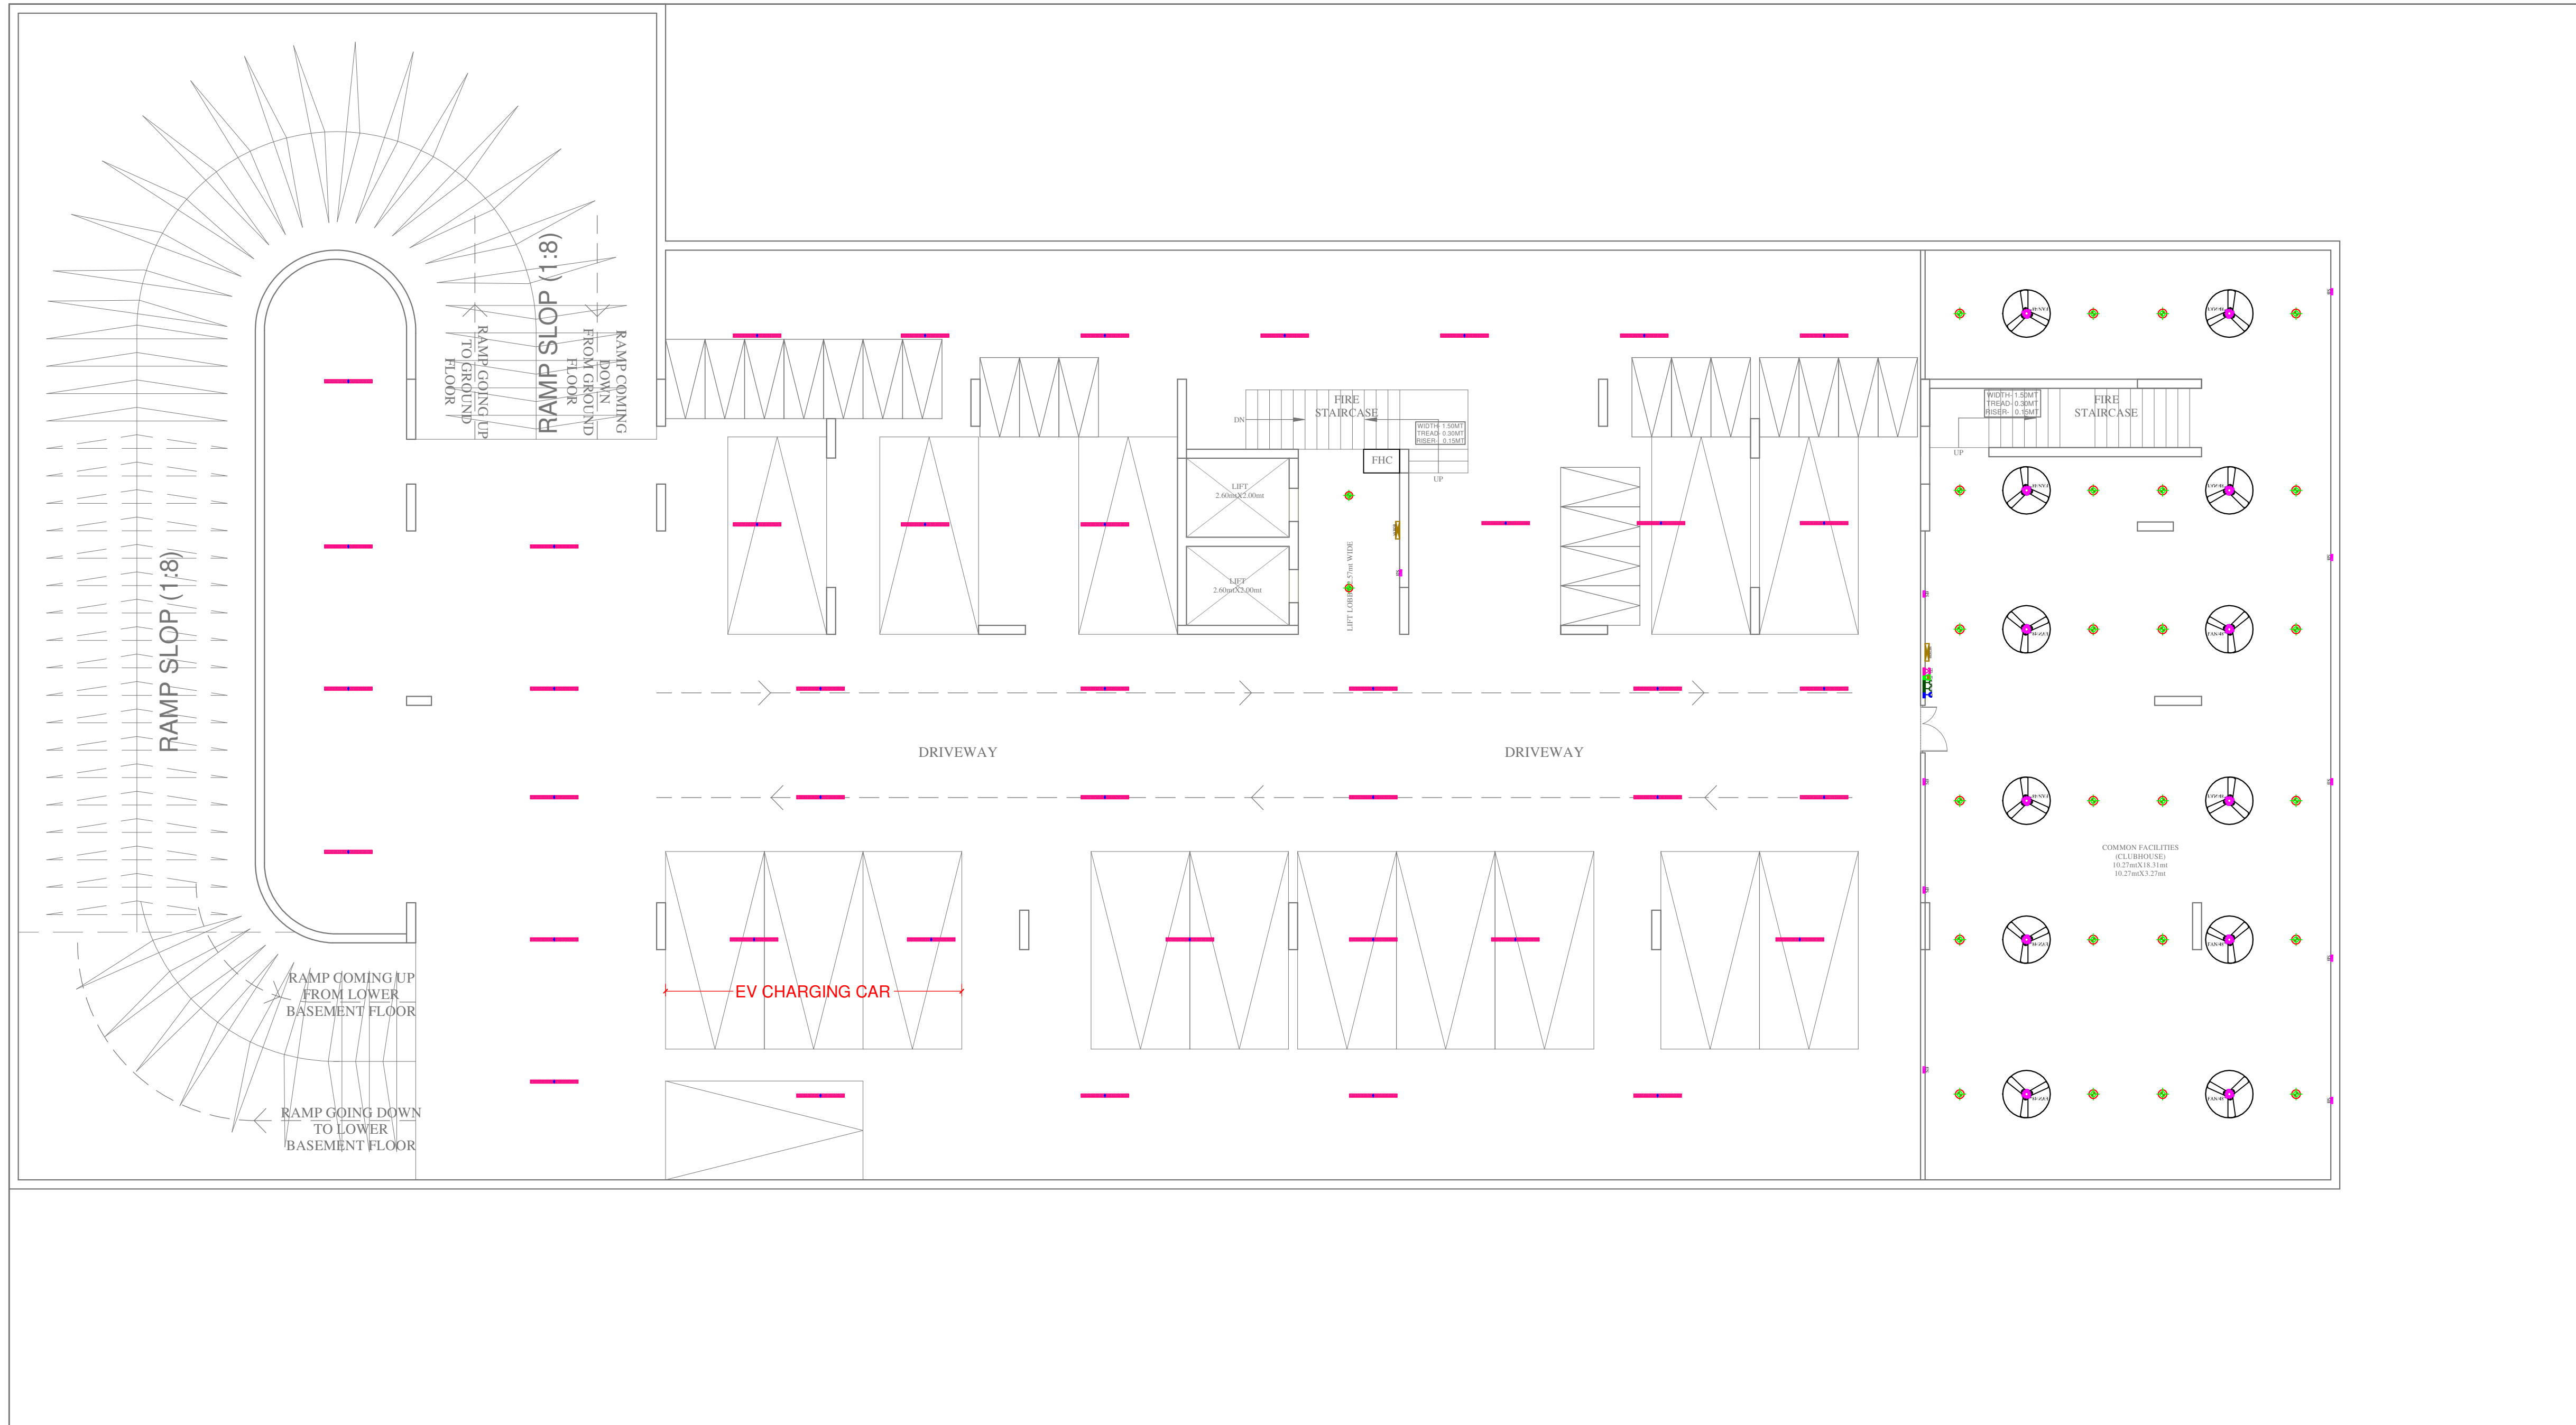


UPPER BASEMENT FLOOR PLAN




SET-1

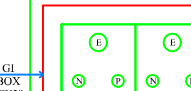

1No. Telephone Jack., 1No.Data Jack
For Computer Point, 2No. 6A Socket
Controlled by 1No. 16A Switch For
UPS & 1No. 16A 5Pin Socket
Controlled by 1No. 16A Switch For
Raw

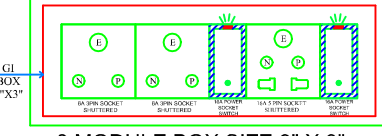





8 MODULE BOX SIZE 9" X 3",
PLATE SIZE 245 X 90 MM

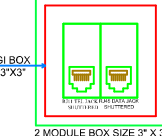

2 MODULE BOX SIZE 9" X 3",
PLATE SIZE 90 X 40 MM

+36"

Vignit
VIPUL AGARWAL
M.E.P. CONSULTANT
B.E. ELECTRICAL

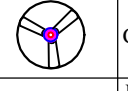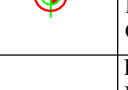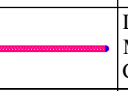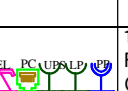
LEGENDS:				
Mounting Height	No.	I D	Symbol	Description
CEILING		FAN 48"		CEILING FAN 48"
CEILING		DL		LED 6" DOWNLIGHTER 15W (SURFACE MOUNTED) MAKE: SYSKA LED CAT NO.SDL-15W GLD 6.5K/4K
CEILING		TL/C		Led Ceiling Tube Light Make:- Syska Led Cat no.- SSK-T5-20W
+90"		TL/W		LED WALL TUBE LIGHT MAKE:- SYSKA LED CAT NO.- SSK-T5-20W
+42"		SB		SWITCH BOARD
AS PER ELEVATION		SET-1		1No. Telephone Jack., 1No.Data Jack For Computer Point, 2No. 6A Socket Controlled by 1No. 16A Switch For UPS & 1No. 16A 5Pin Socket Controlled by 1No. 16A Switch For Raw
+60"		MCB DB		MCB DISTRIBUTION BOARD

PROJECT:-

DRAWING:


PROPOSED APARTMENT "GOLD BELLGIO",
CP-6 CORNER, SWAMI VIVEKANAND
NAGAR SCHEME, KOTA

UPPER BASEMENT FLOOR ELECTRIC PLAN

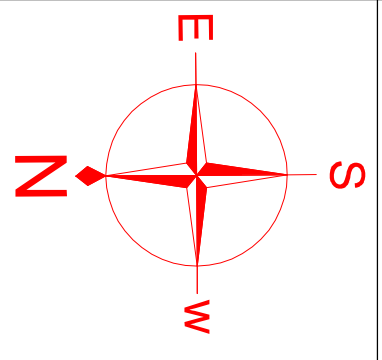





ARCHITECTS:-
KAPPRIS INNOVATION
VAISHALI NAGAR, JAIPUR
Phone No: 0141-4002369
email:-kapprisinnovation@gmail.com

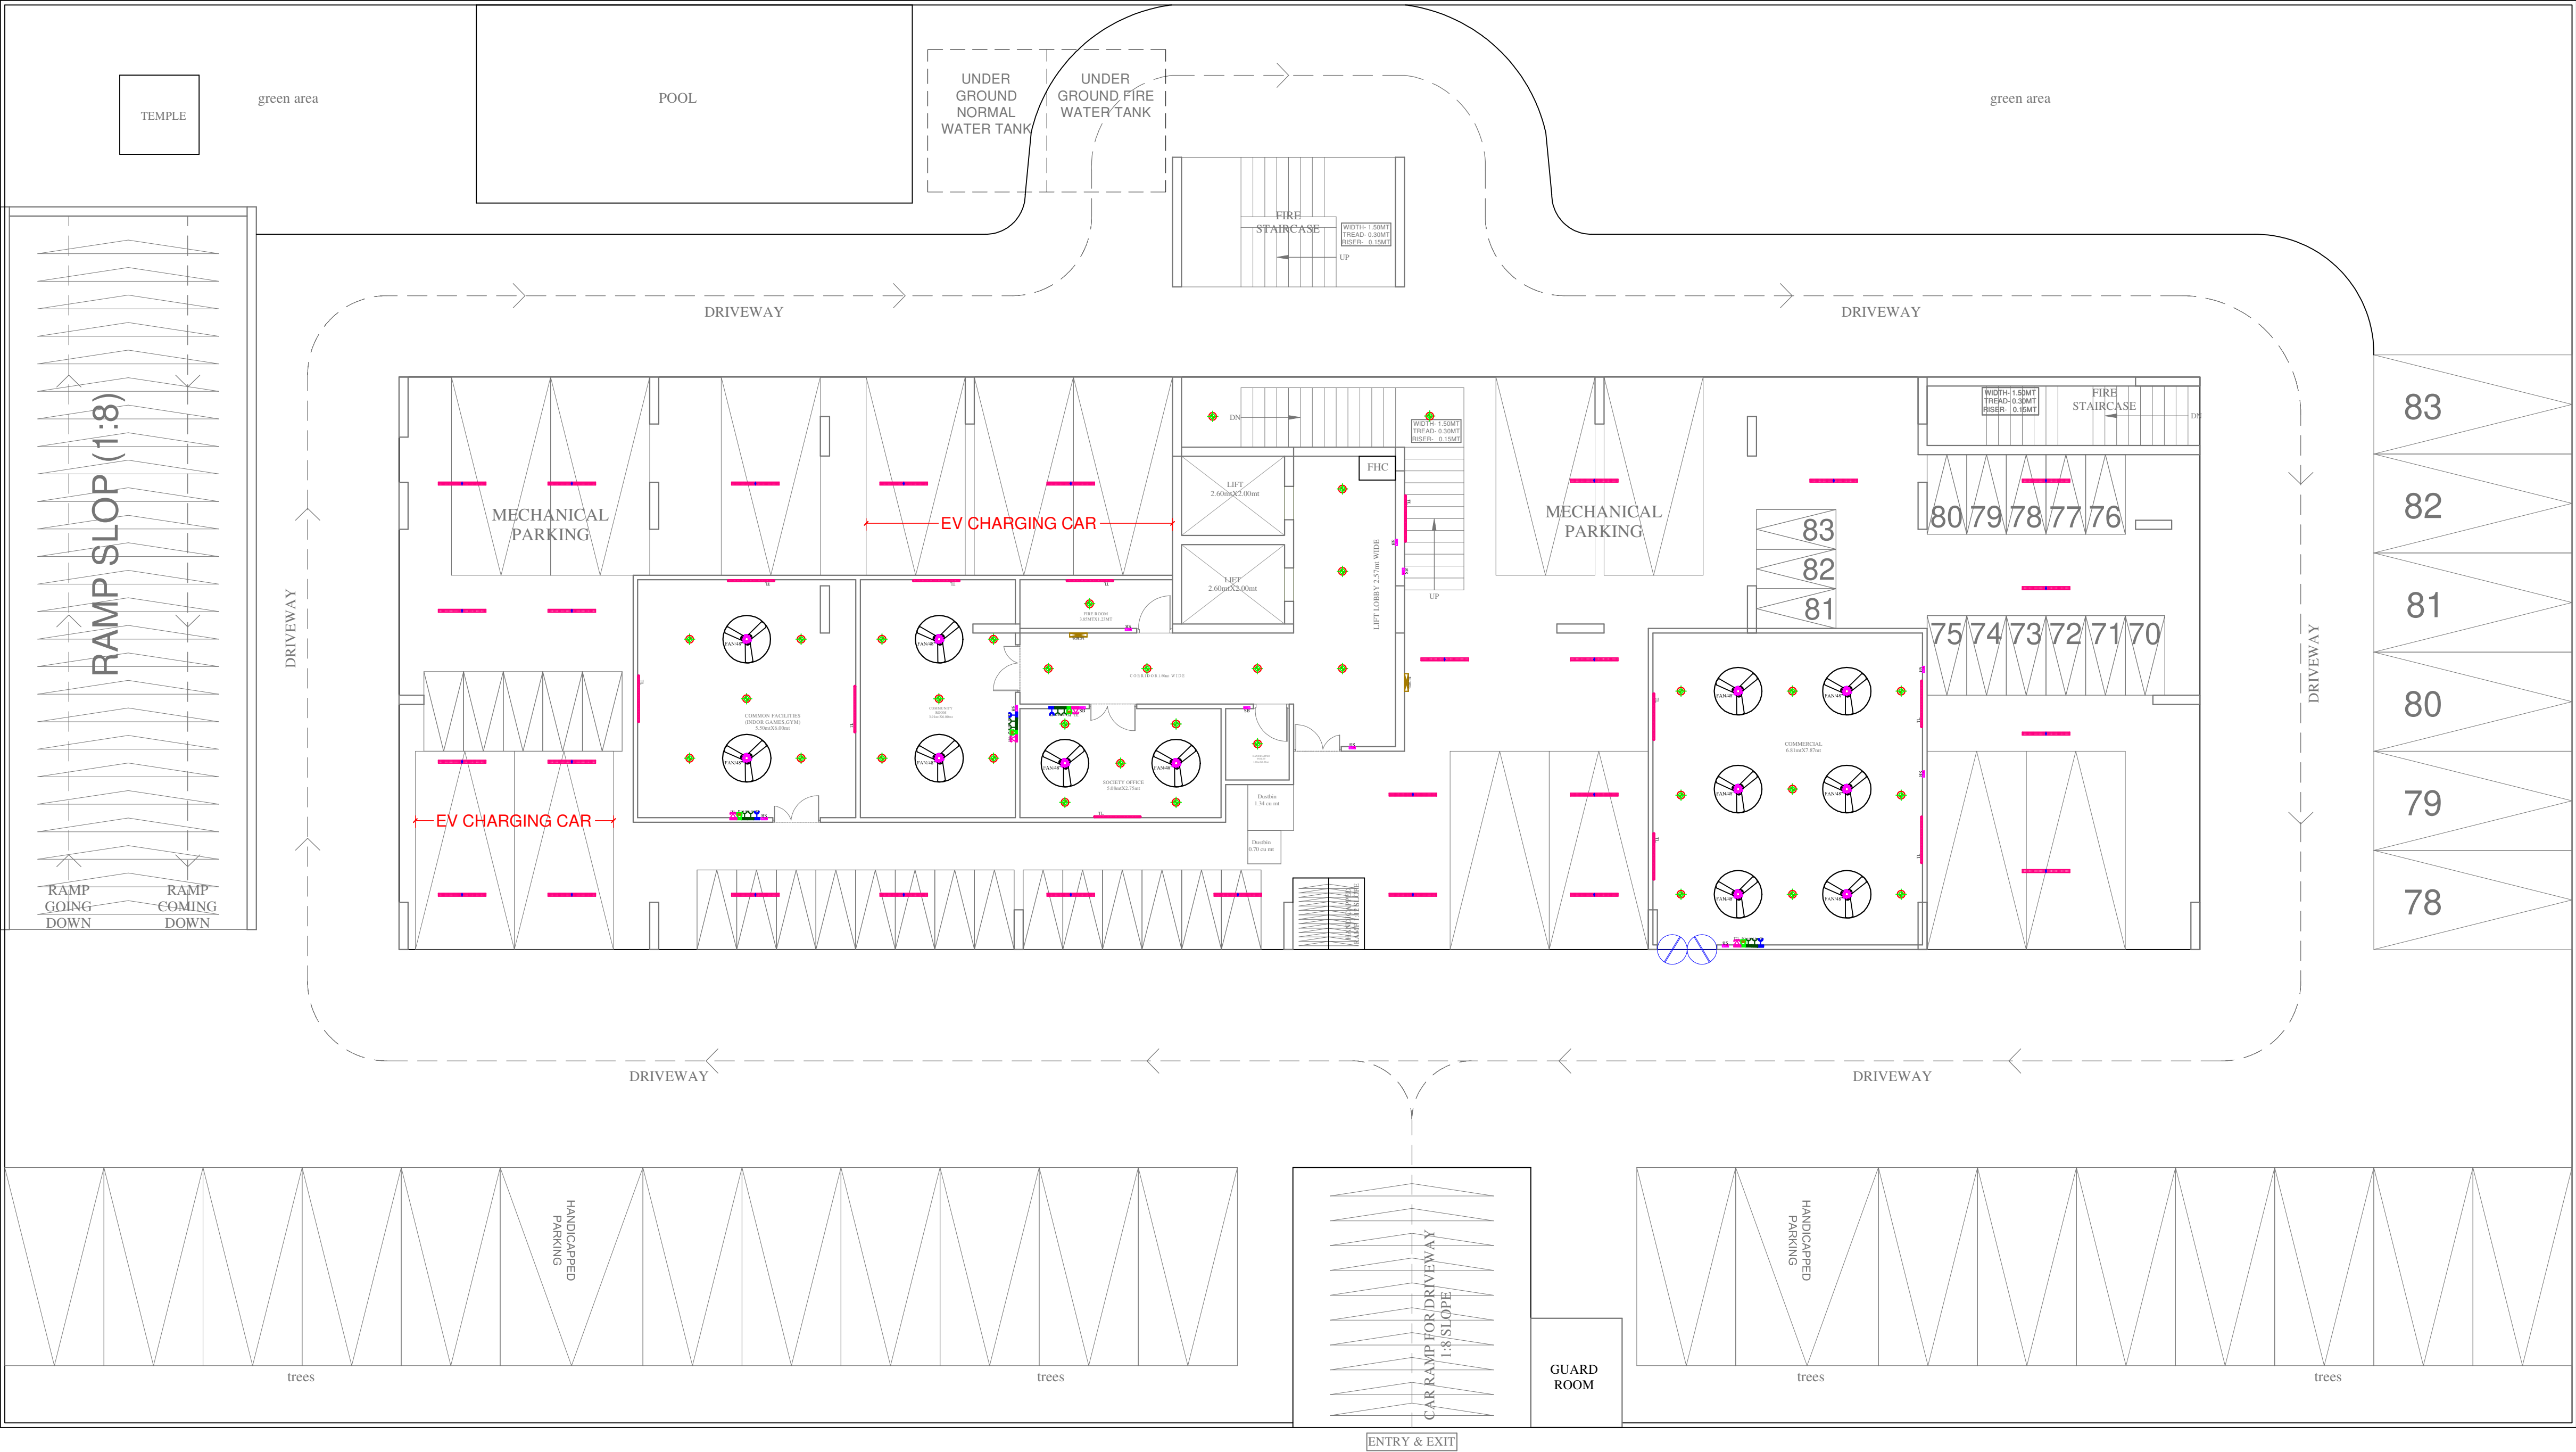

STILT FLOOR PLAN

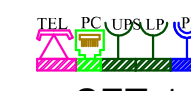

SET-1

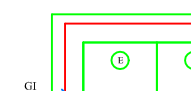

Raw

1No. Telephone Jack., 1No.Data Jack
For Computer Point, 2No. 6A Socket
Controlled by 1No. 16A Switch For
UPS & 1No. 16A 5Pin Socket
Controlled by 1No. 16A Switch For







8 MODULE BOX SIZE 9" X 3",
PLATE SIZE 245 X 90 MM

7 MODULE BOX SIZE 7" X 3",
PLATE SIZE 180 X 90 MM


+36"



VIPUL AGARWAL
M.E.P. CONSULTANT
B.E. ELECTRICAL

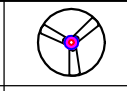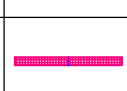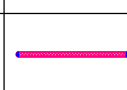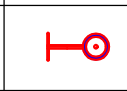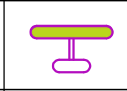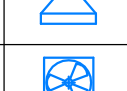
LEGENDS:				
Mounting Height	No.	I D	Symbol	Description
CEILING	FAN 48"			CEILING FAN 48"
CEILING	DL			LED 6" DOWNLIGHTER 15W (SURFACE MOUNTED) MAKE SYSKA LED CAT NO.SDL-15W GLD 6.5K/4K
CEILING	TLC			Led Ceiling Tube Light Make:- Syska Led Cat no.- SSK-T5-20W
+90"	TL/W			LED WALL TUBE LIGHT MAKE:- SYSKA LED CAT NO:- SSK-T5-20W
+90"	BULB			LED BULB 20W MAKE:- SYSKA LED CAT NO. SKC-20W 5.7K/3K
+78"	ML			12X2 LED MIRROR LIGHT MAKE:- SYSKA LED CAT NO.- FPL-12X2
+42"	SB			SWITCH BOARD
VENTILATOR HT.	CR			CEILING ROSE
VENTILATOR HT.	EXF			9" DIA FRESH AIR FAN
AS PER ELEVATION	SET-1			1No. Telephone Jack., 1No.Data Jack For Computer Point, 2No. 6A Socket Controlled by 1No. 16A Switch For UPS & 1No. 16A 5Pin Socket Controlled by 1No. 16A Switch For Raw
+60"	MCB DB			MCB DISTRIBUTION BOARD

PROJECT:-	PROPOSED APARTMENT "GOLD BELLAGIO", CP-6 CORNER, SWAMI VIVEKANAND NAGAR SCHEME, KOTA
DRAWING:	STILT FLOOR ELECTRIC PLAN

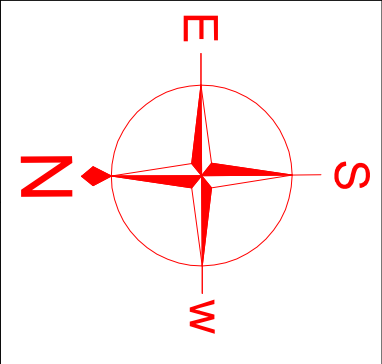



ARCHITECTS:-
KAPPRIS INNOVATION
VAISHALI NAGAR, JAIPUR
Phone No: 0141-4002369
email:-kapprisinnovation@gmail.com

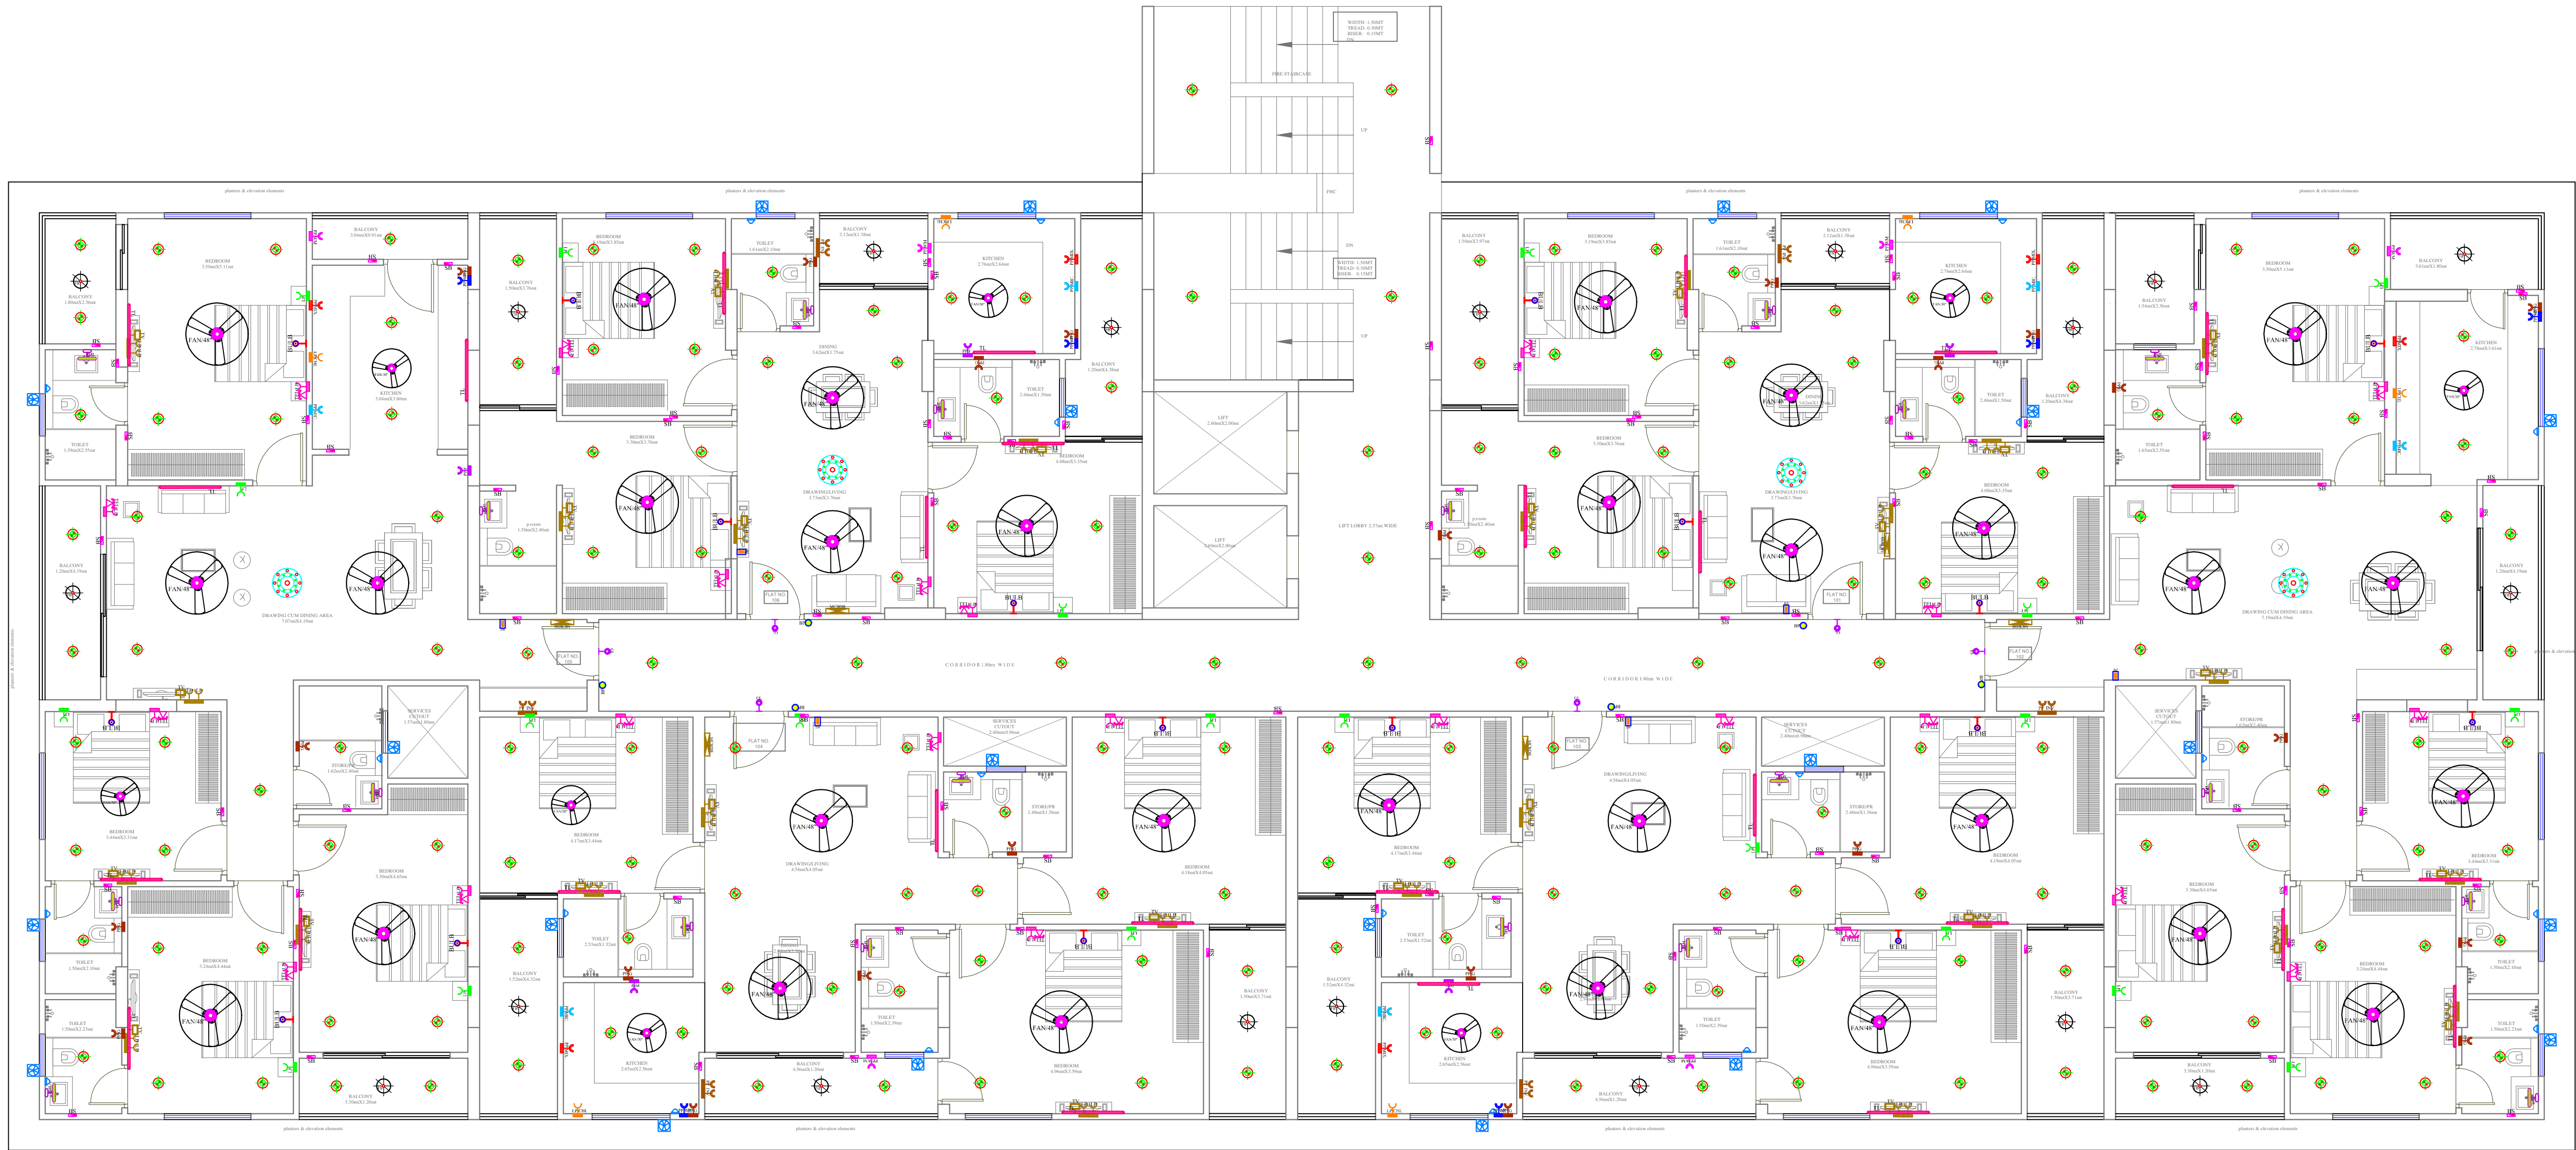

Vipul
VIPUL AGARWAL
M.E.P. CONSULTANT
B.E. ELECTRICAL

LEGENDS:

Mouting Height	No.	I D	Symbol	Description
CEILING		FAN48"		CEILING FAN 48"
CEILING		FAN30"		CEILING FAN 30"
CEILING		FB		FAN BOX
CEILING		CHI		CHANDELIER
+90"		TL/W		Led Wall Tube Light Make: Syka Led Cat no. SSK-15-20W
+90"		BULB		Led Bulb 20W Make: Syka Led Cat no. SSK-15W 5.7K/2K
+90"		GL		WALL BRACKETS AS DESIGN FOR GANESH LIGHT
+78"		ML		12x2 Led Mirror Light Make: Syka Led Cat no. PPL-12x2
CEILING		DL		Led 6" Down Lighter 20W (Surface Mounted) Make: Syka Led Cat no. SSK-15W GLD 6.5K/4K
VENTILATOR HT.		CR		CEILING ROSE
VENTILATOR HT.		EXF		9" DIA FRESH AIR FAN
+42"		SB		SWITCH BOARD
+24"		2WSB		2 WAY SWITCH BOARD
+24"		TEL		TELEPHONE POINT
+24"		LP TEL		6 A PLUG POINT FOR TELEPHONE
+48"		TV		TV COAXIAL POINT
+48"		LP TV		6 A PLUG POINT FOR TV
+24"		LP		6 A PLUG POINT FOR SIDE TABLE
+72"		LP-CH		6 A PLUG POINT FOR CHIMNEY
+90"		SAC		SPLIT AC INDOOR UNIT
+42"		PP-MIX		16 A POWER POINT FOR MIXER
+42"		PP-MIC		16 A POWER POINT FOR MICROWAVE
+78"		PP-G		16 A POWER POINT FOR GEYSER
+54"		PP-F		16 A POWER POINT FOR FRIDGE
+78"		PP-WP		16 A POWER POINT FOR WATER PURIFIER
+48"		PP-WM		16 A POWER POINT FOR WASHING MACHINE
+12"		PP-INV		16 A POWER POINT FOR INVERTOR
+60"		BP		6 A BELL PUSH
+90"		BZ		BUZZER FOR CALL BELL
+60"		MCB DB		MCB DISTRIBUTION BOARD

SERVICE CONSULTANT

ASHI ASSOCIATES

F 9 / 440 , Keshav Marg Chitrakut Scheme Jaipur
PH:91-0-93146-10438, 0141-2440946, Mail: vipul8599@yahoo.com

ARCHITECTS:-

KAPPRIS INNOVATION

VAISHALI NAGAR, JAIPUR

Phone No: 0141-4002369


email:-kapprisinnovation@gmail.com


PROJECT:-

PROPOSED APARTMENT "GOLD BELLAGIO",
CP-6 CORNER, SWAMI VIVEKANAND
NAGAR SCHEME, KOTA

DRAWING:

TYPICAL FLOOR ELECTRIC PLAN
(GROUND, FIRST, FOURTH, SEVENTH, TENTH, FLOOR)

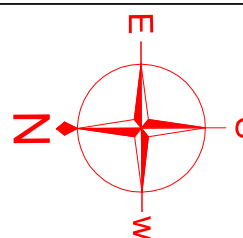

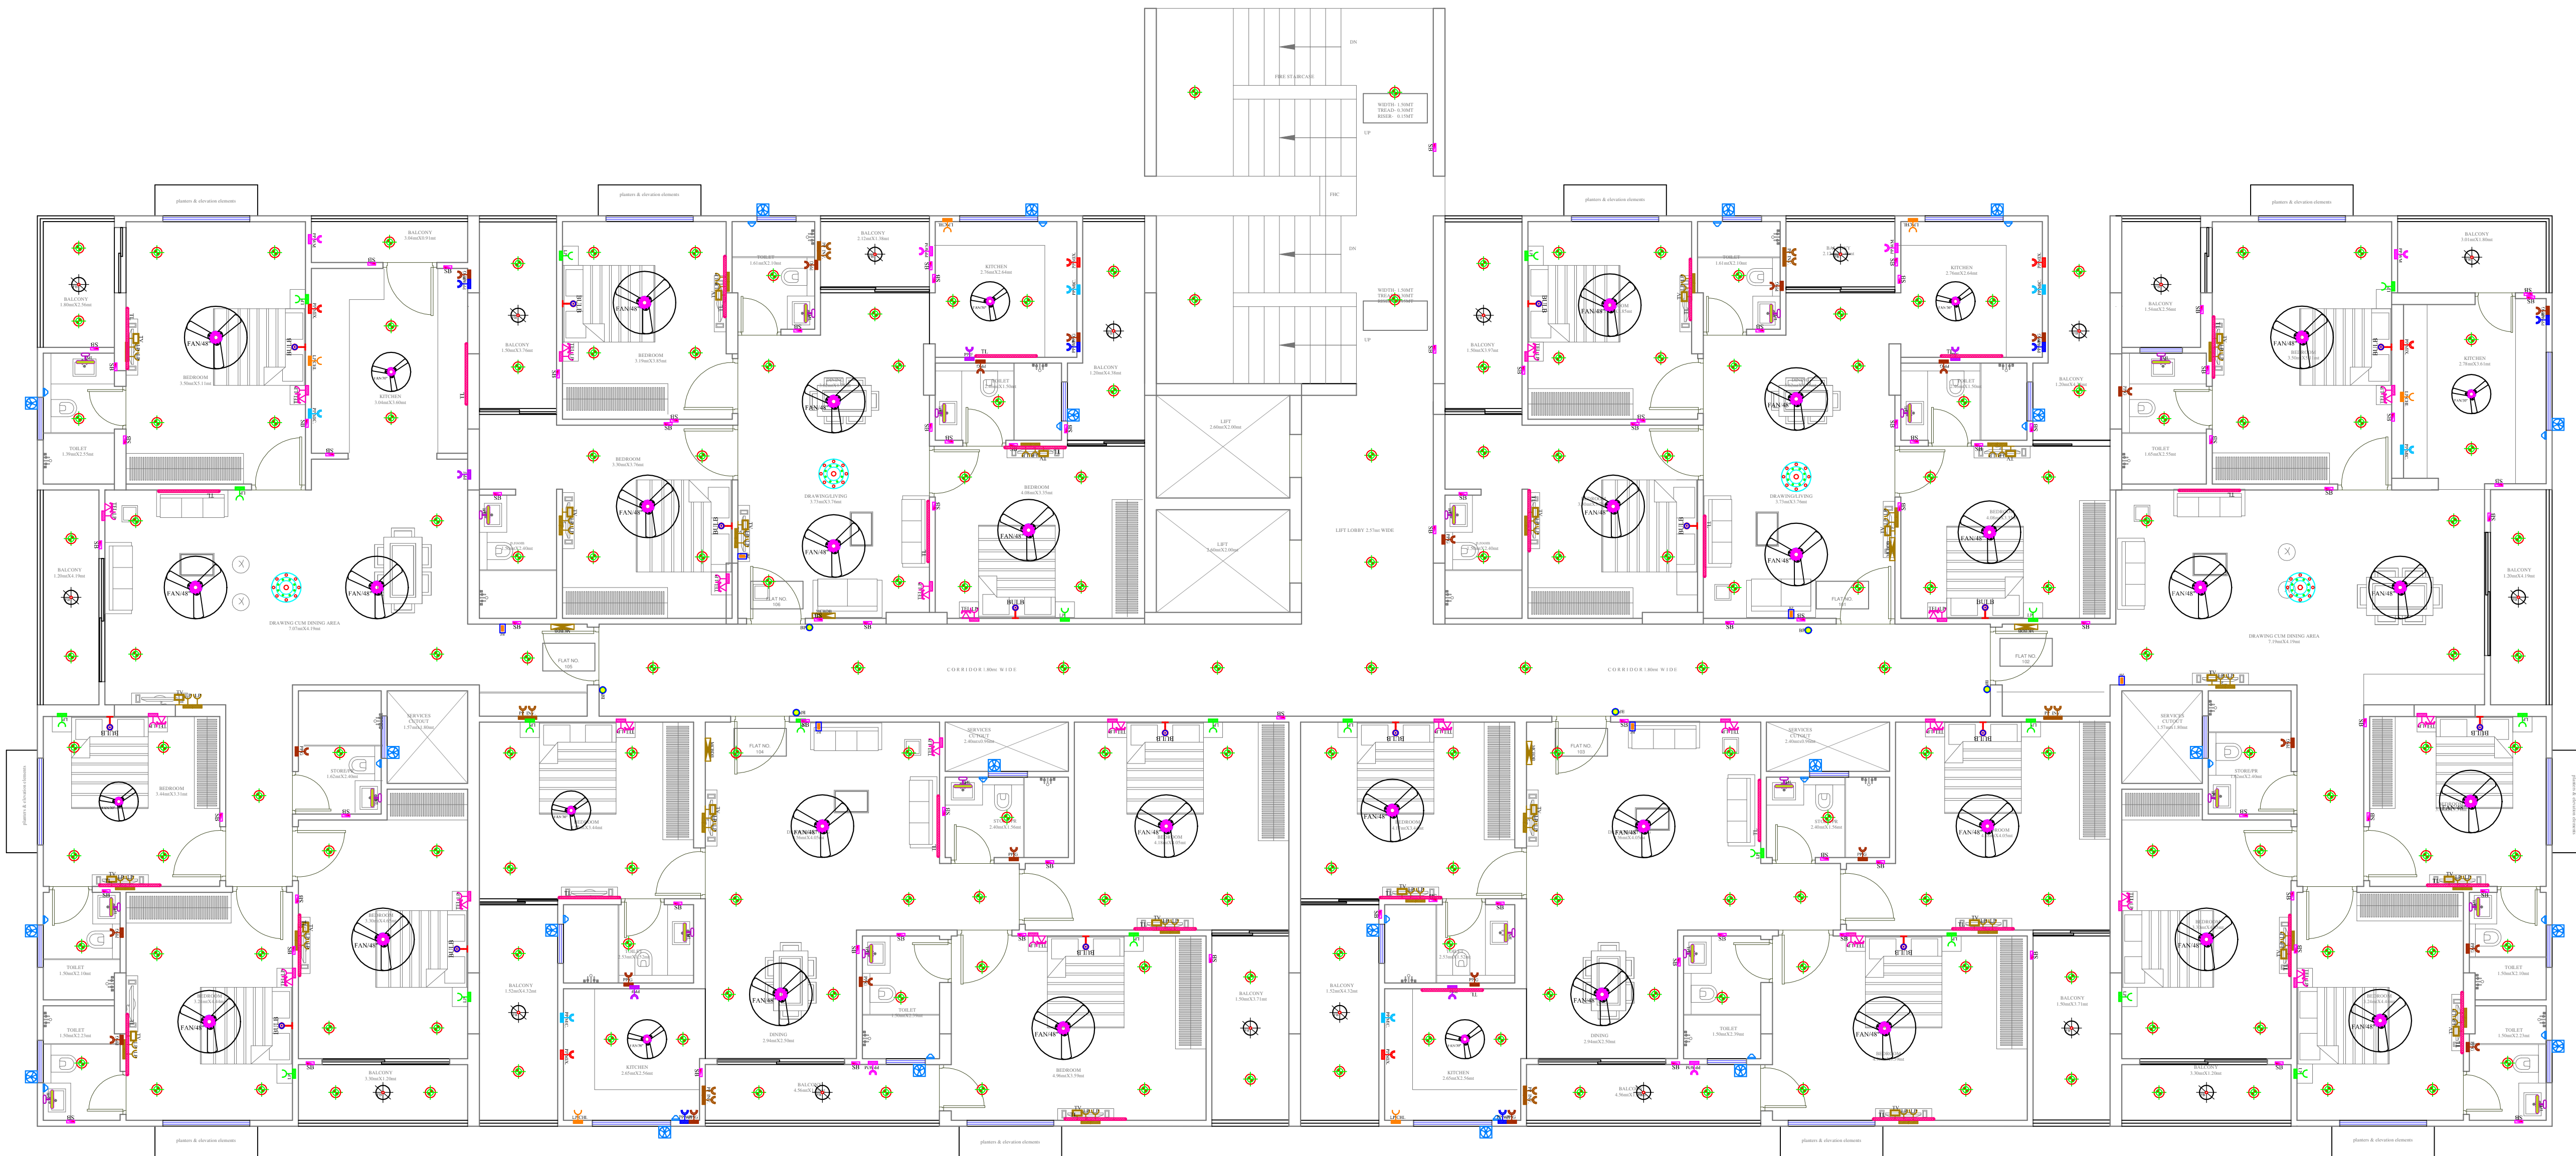

Vipul
VIPUL AGARWAL
M.E.P. CONSULTANT
B.E. ELECTRICAL

LEGENDS:


Mounting Height	No.	1 D	Symbol	Description
CEILING		FAN/48"		CEILING FAN 48"
CEILING		FAN/30"		CEILING FAN 30"
CEILING		FB		FAN BOX
CEILING		CH		CHANDIELIER
+90"		TL/W		Led Wall Tube Light Make:- Syka Led Cat no:- SSK-TS-20W
+90"		BULB		Led Bulb 20W Make:- Syka Led Cat no:- SKC-20W 5.7K/3K
+90"		GL		WALL BRACKETS AS DESIGN FOR GANESHI LIGHT
+78"		ML		Led 6" Down Lighter 20W (Surface Mounted) Make:- Syka Led Cat no:- SDL-15W GLD 6.5K/4K
CEILING		DL		CEILING ROSE
VENTILATOR HT.		CR		9" DIA FRESH AIR FAN
VENTILATOR HT.		EXF		SWITCH BOARD
+42"		SB		2 WAY SWITCH BOARD
+24"		2W SB		TELEPHONE POINT
+24"		TEL		6 A PLUG POINT FOR TELEPHONE
+24"		LP TEL		TV COAXIAL POINT
+48"		TV		6 A PLUG POINT FOR TV
+24"		LP TV		6 A PLUG POINT FOR SIDE TABLE
+72"		LP-CH		6 A PLUG POINT FOR CHIMNEY
+90"		SAC		SPLIT AC INDOOR UNIT
+42"		PP-MIX		16 A POWER POINT FOR MIXER
+42"		PP-MIC		16 A POWER POINT FOR MICROWAVE
+78"		PP-G		16 A POWER POINT FOR GEYSER
+54"		PP-F		16 A POWER POINT FOR FRIDGE
+78"		PP-WP		16 A POWER POINT FOR WATER PURIFIER
+48"		PP-WM		16 A POWER POINT FOR WASHING MACHINE
+12"		PP-INV		6 A BELL PUSH
+60"		BP		BELL PUSH
+90"		BZ		BUZZER FOR CALL BELL
+60"		MCB DB		MCB DISTRIBUTION BOARD

SERVICE CONSULTANT


ASHI ASSOCIATES
F 9 / 440 , Keshav Marg Chitrakut Scheme,Jaipur
PH-91-0-93146-10438 ,0141-2440946, Mail:vipul8599@yahoo.com

PROJECT:- PROPOSED APARTMENT "GOLD BELLAGIO",
CP-6 CORNER, SWAMI VIVEKANAND
NAGAR SCHEME, KOTA

DRAWING: TYPICAL FLOOR ELECTRIC PLAN
(SECOND, THIRD, FIFTH, SIXTH, EIGHT, NINTH, ELEVENTH,
TWELFTH FLOOR.)

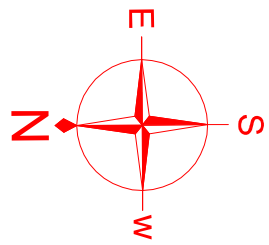

ARCHITECTS:-
KAPPRIS INNOVATION
VAISHALI NAGAR, JAIPUR
Phone No: 0141-4002369
email:-kapprisinnovation@gmail.com

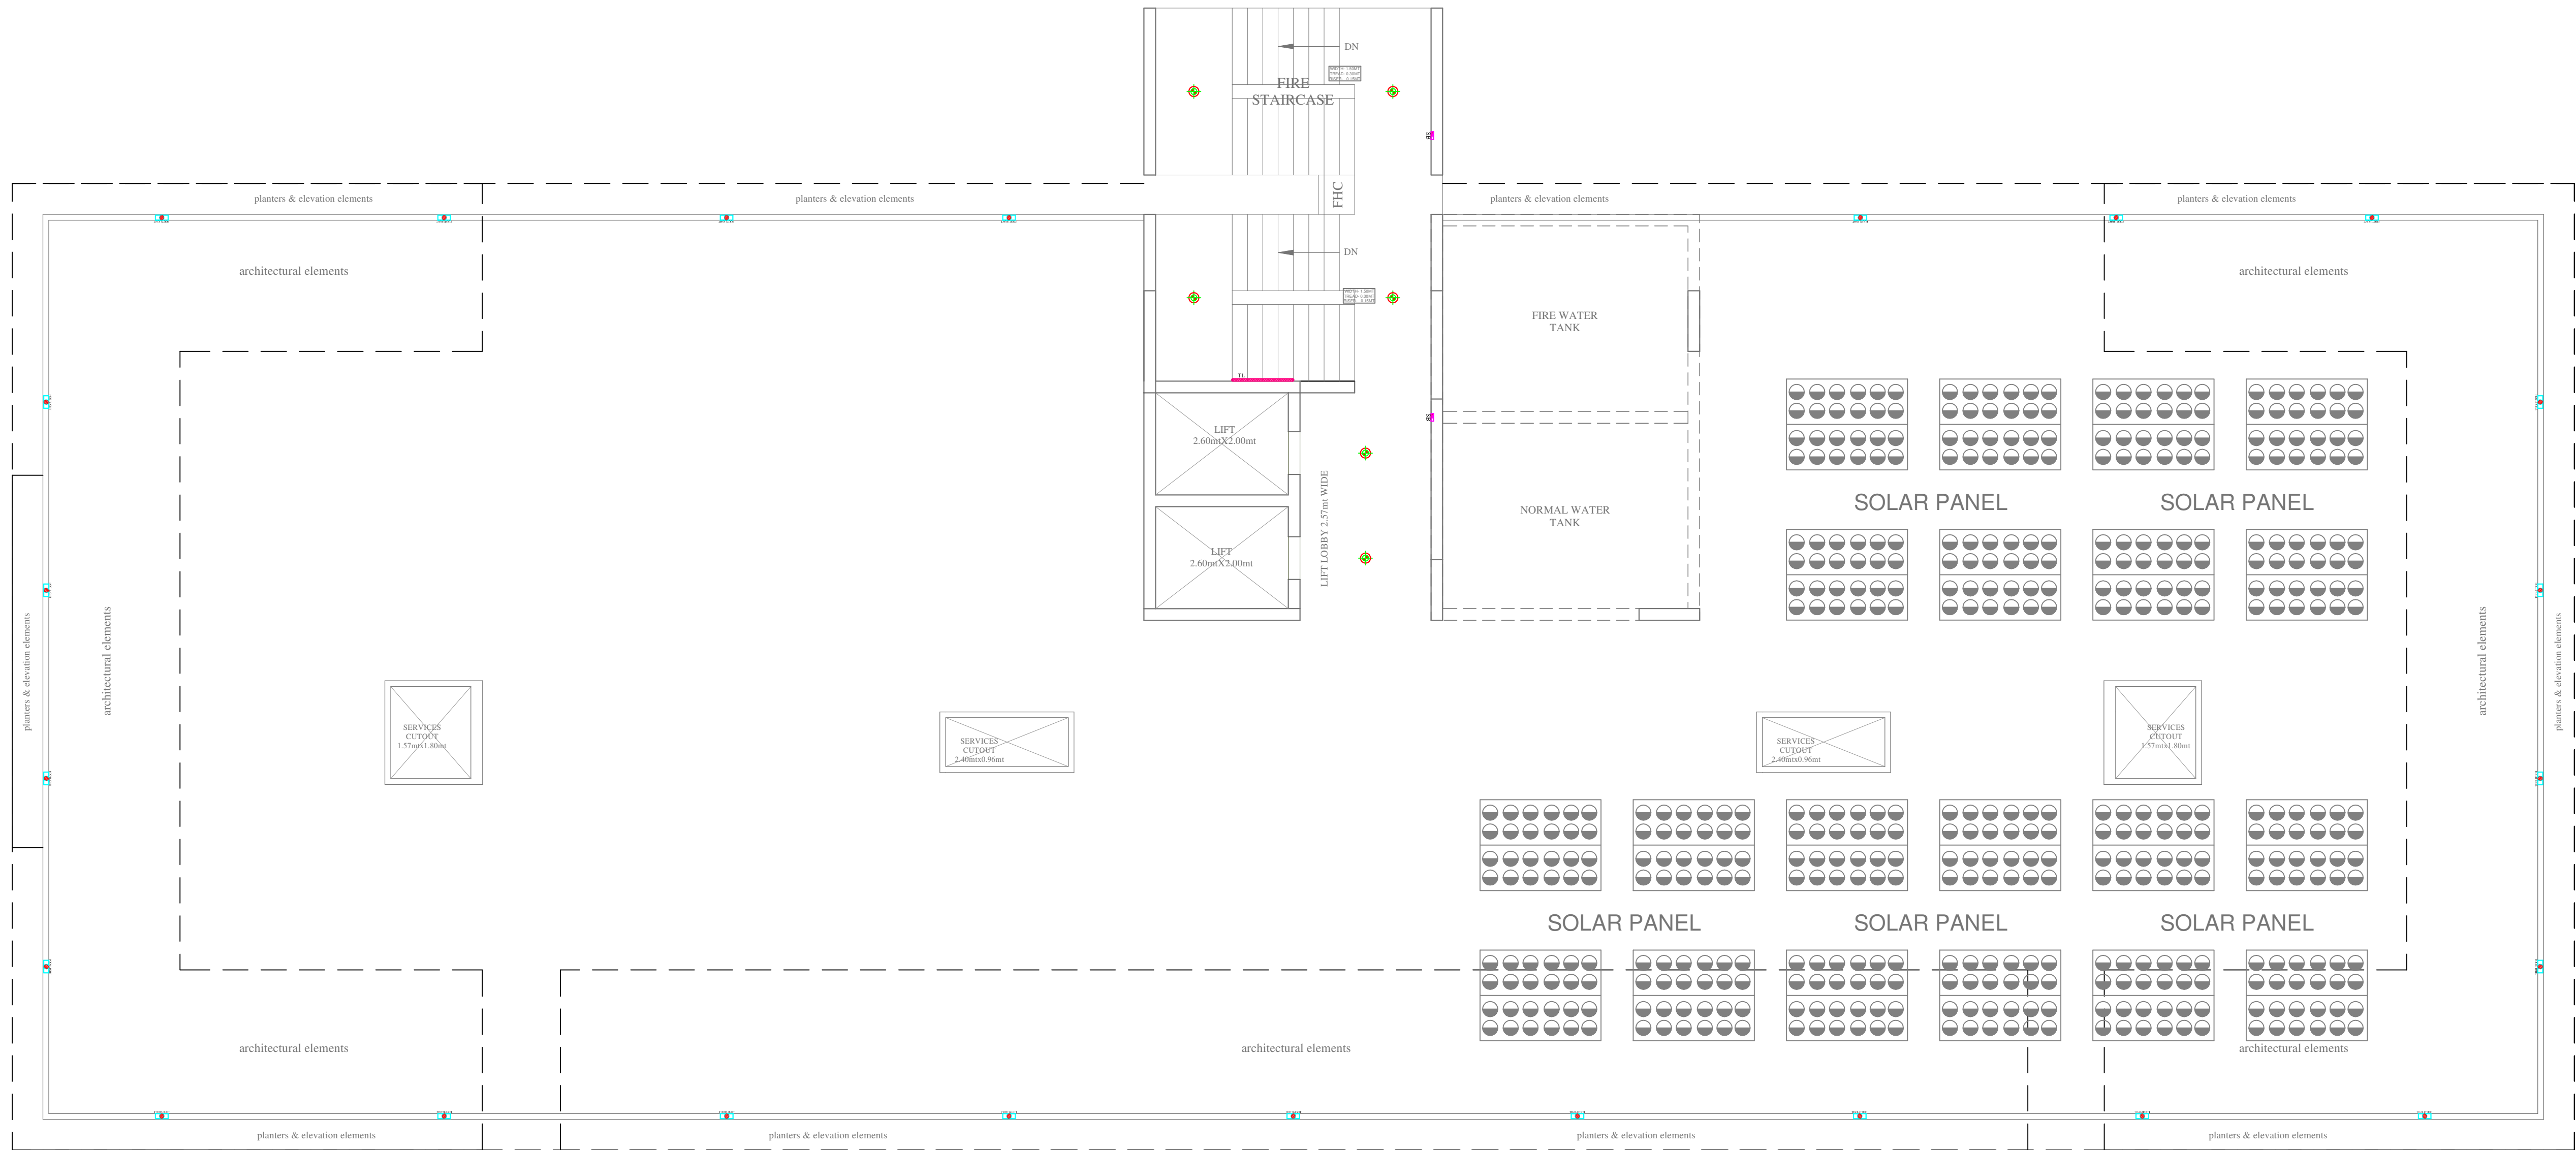


TERRACE FLOOR PLAN

VIPUL AGARWAL
M.E.P. CONSULTANT
B.E. ELECTRICAL

LEGENDS:				
Mounting Height	No.	ID	Symbol	Description
+90"		TLW		Led Wall Tube Light Make:- Syoka Led Cat no:- SSK-T5-20W
CEILING		DL		Led 0" Down Lighter 20W (Surface Mounted) Make:- Syoka Led Cat no:- SSK-15W GLD 6.9K4K
+42"		SB		SWITCH BOARD
+18"		FL		FOOT LIGHT

SERVICE CONSULTANT
ASHI ASSOCIATES
F 9 / 440 - Keshav Marg Chitrakut Scheme, Jaipur
PH: 91-0-93146-10438 , 0141-2440946, Mail: vipul8599@yahoo.com

PROJECT:-	PROPOSED APARTMENT "GOLD BELLAGIO", CP-6 CORNER, SWAMI VIVEKANAND NAGAR SCHEME, KOTA
DRAWING:	TERRACE FLOOR ELECTRIC PLAN

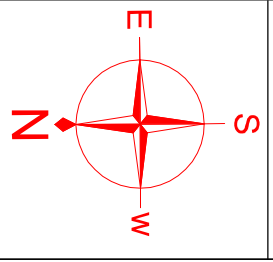

ARCHITECTS:-
KAPPRIS INNOVATION
VAISHALI NAGAR, JAIPUR
Phone No: 0141-4002369
email:-kapprisinnovation@gmail.com