


PROPOSED LAY OUT PLAN OF RIAN WATER LINE
"VRB SHREE RAMDEV RESIDENCY "
IN Khasra No. 335, 660/333, 662/356, 664/357, 666/358, 668/645
VILLAGE:-RAMNAGER, TEH:- LADPURA, KOTA(RAJ.)

PROPOSED LAY OUT PLAN OF
"VRB SHREE RAMDEV RESIDENCY "
VILLAGE :RAMNAGER

TEH- LADPURA
DIST.KOTA (RAJ.)

APPLICANT NAME
UPNEET SING BHATIYA

TOTAL SCHEME AREA
AREA AREA :- 1.68 SQ.MT.

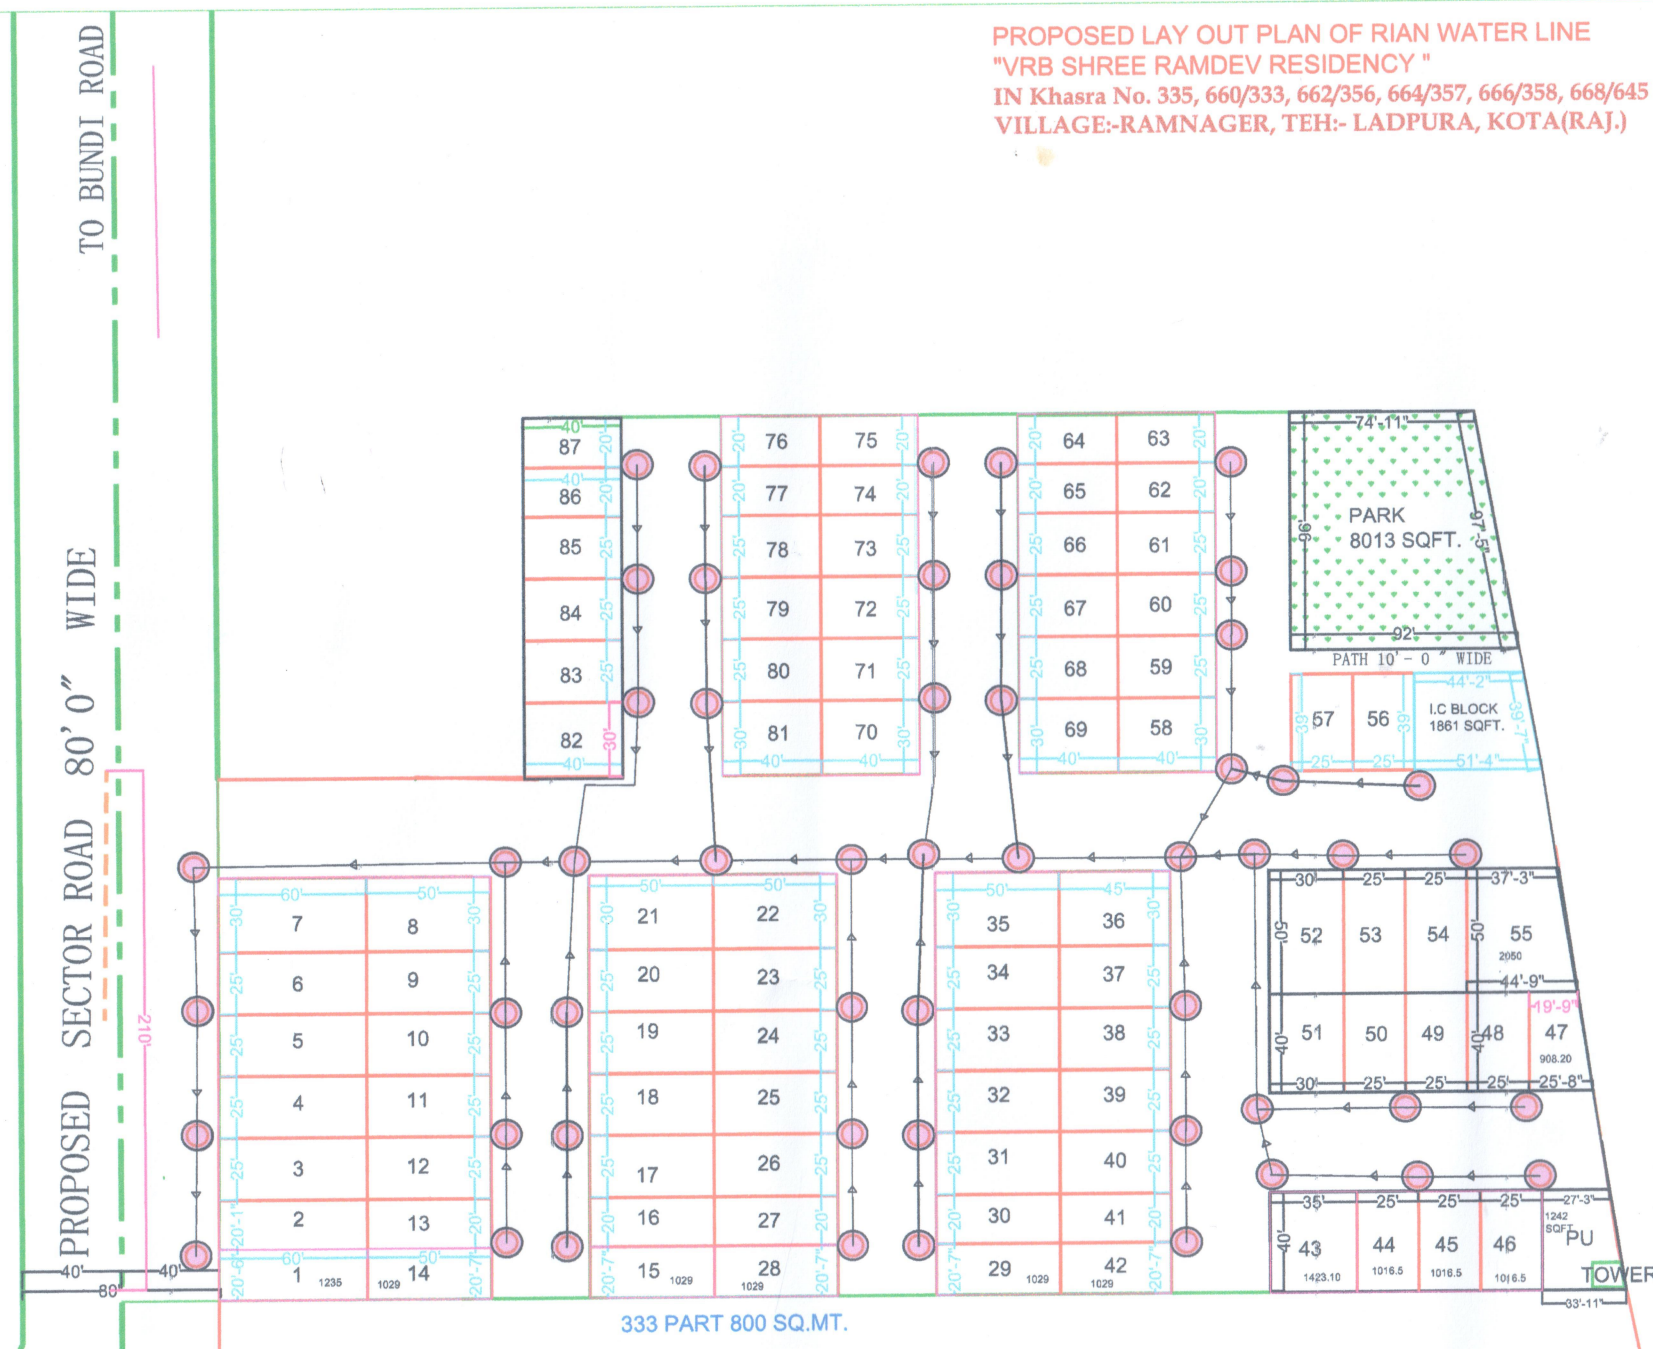

S.N.	SIZE	LENGTH
1	1000mm DIA MANHOLE	53 NOS
2	200mm DIA PIPE	800 MTR.

TOTAL AREA:-1.68 HECT., 16800 SQ.M
1,80,768.00 SQ.FT

LAND USE ANALYSIS

S.NO.	PARTICULAR	AREA SQ.F.	AREA %
1.	RESIDENTIAL	98,541.00	54.51 %
2.	IC	1,861.00	1.02 %
3.	PARK/MT/TOWER	9,255.00	5.12 %
4.	ROAD AREA	71,111.00	39.35 %
TOTAL AREA		1,80,768.00	100.00 %

Harida
HARIDAS KHANDELWAL
CHARTERED ENGINEER (0210)
The Institution of Civil Engineer
(India)

SIGNATURE
ARCHITECT/CIVIL ENGG.
NAME/ ADDRESS/ L.I.C. NO.

OWNER/ PRESIDENT/ SEC.
NAME/ ADDRESS
SIGNATURE