

LEGEND:-

	Ø50MM RAW WATER SUPPLY MAIN LINE FROM U.G.WATER TANK TO O.H. WATER TANK
--	---



VALVE
CHAMBER
15"X15"

PROJECT ADDRESS:
PROPOSED BUILDING AT
PLOT NO.- 04 (RES.),
IN SCHEME :- SHIV SHAKTI NAGAR
VISTAR (NIJI KHATEDARI), JAIPUR

PROJECT NAME:

MJB ATHULYAM- II

PROMOTERS :-

MJB BUILD DEVELOPERS

DRAWING:

UGWT TO OHT FILLING LINE ROUTE PLAN


ARCHITECT:



B-6, Moti Marg, Bapu Nagar, Jaipur.
Ph.: 9314510603
E-Mail: spaceedgejpr@gmail.com



SERVICES CONSULTANT:
ASHI ASSOCIATES
F 9 / 440 , Keshav Marg Chitrakut
Scheme,Jaipur
PH:91-0-93146-10438 ,0141-2440946
Mail:vipul8599@yahoo.com


Vipul
VIPUL AGARWAL
M.E.P. CONSULTANT
B.E. ELECTRICAL

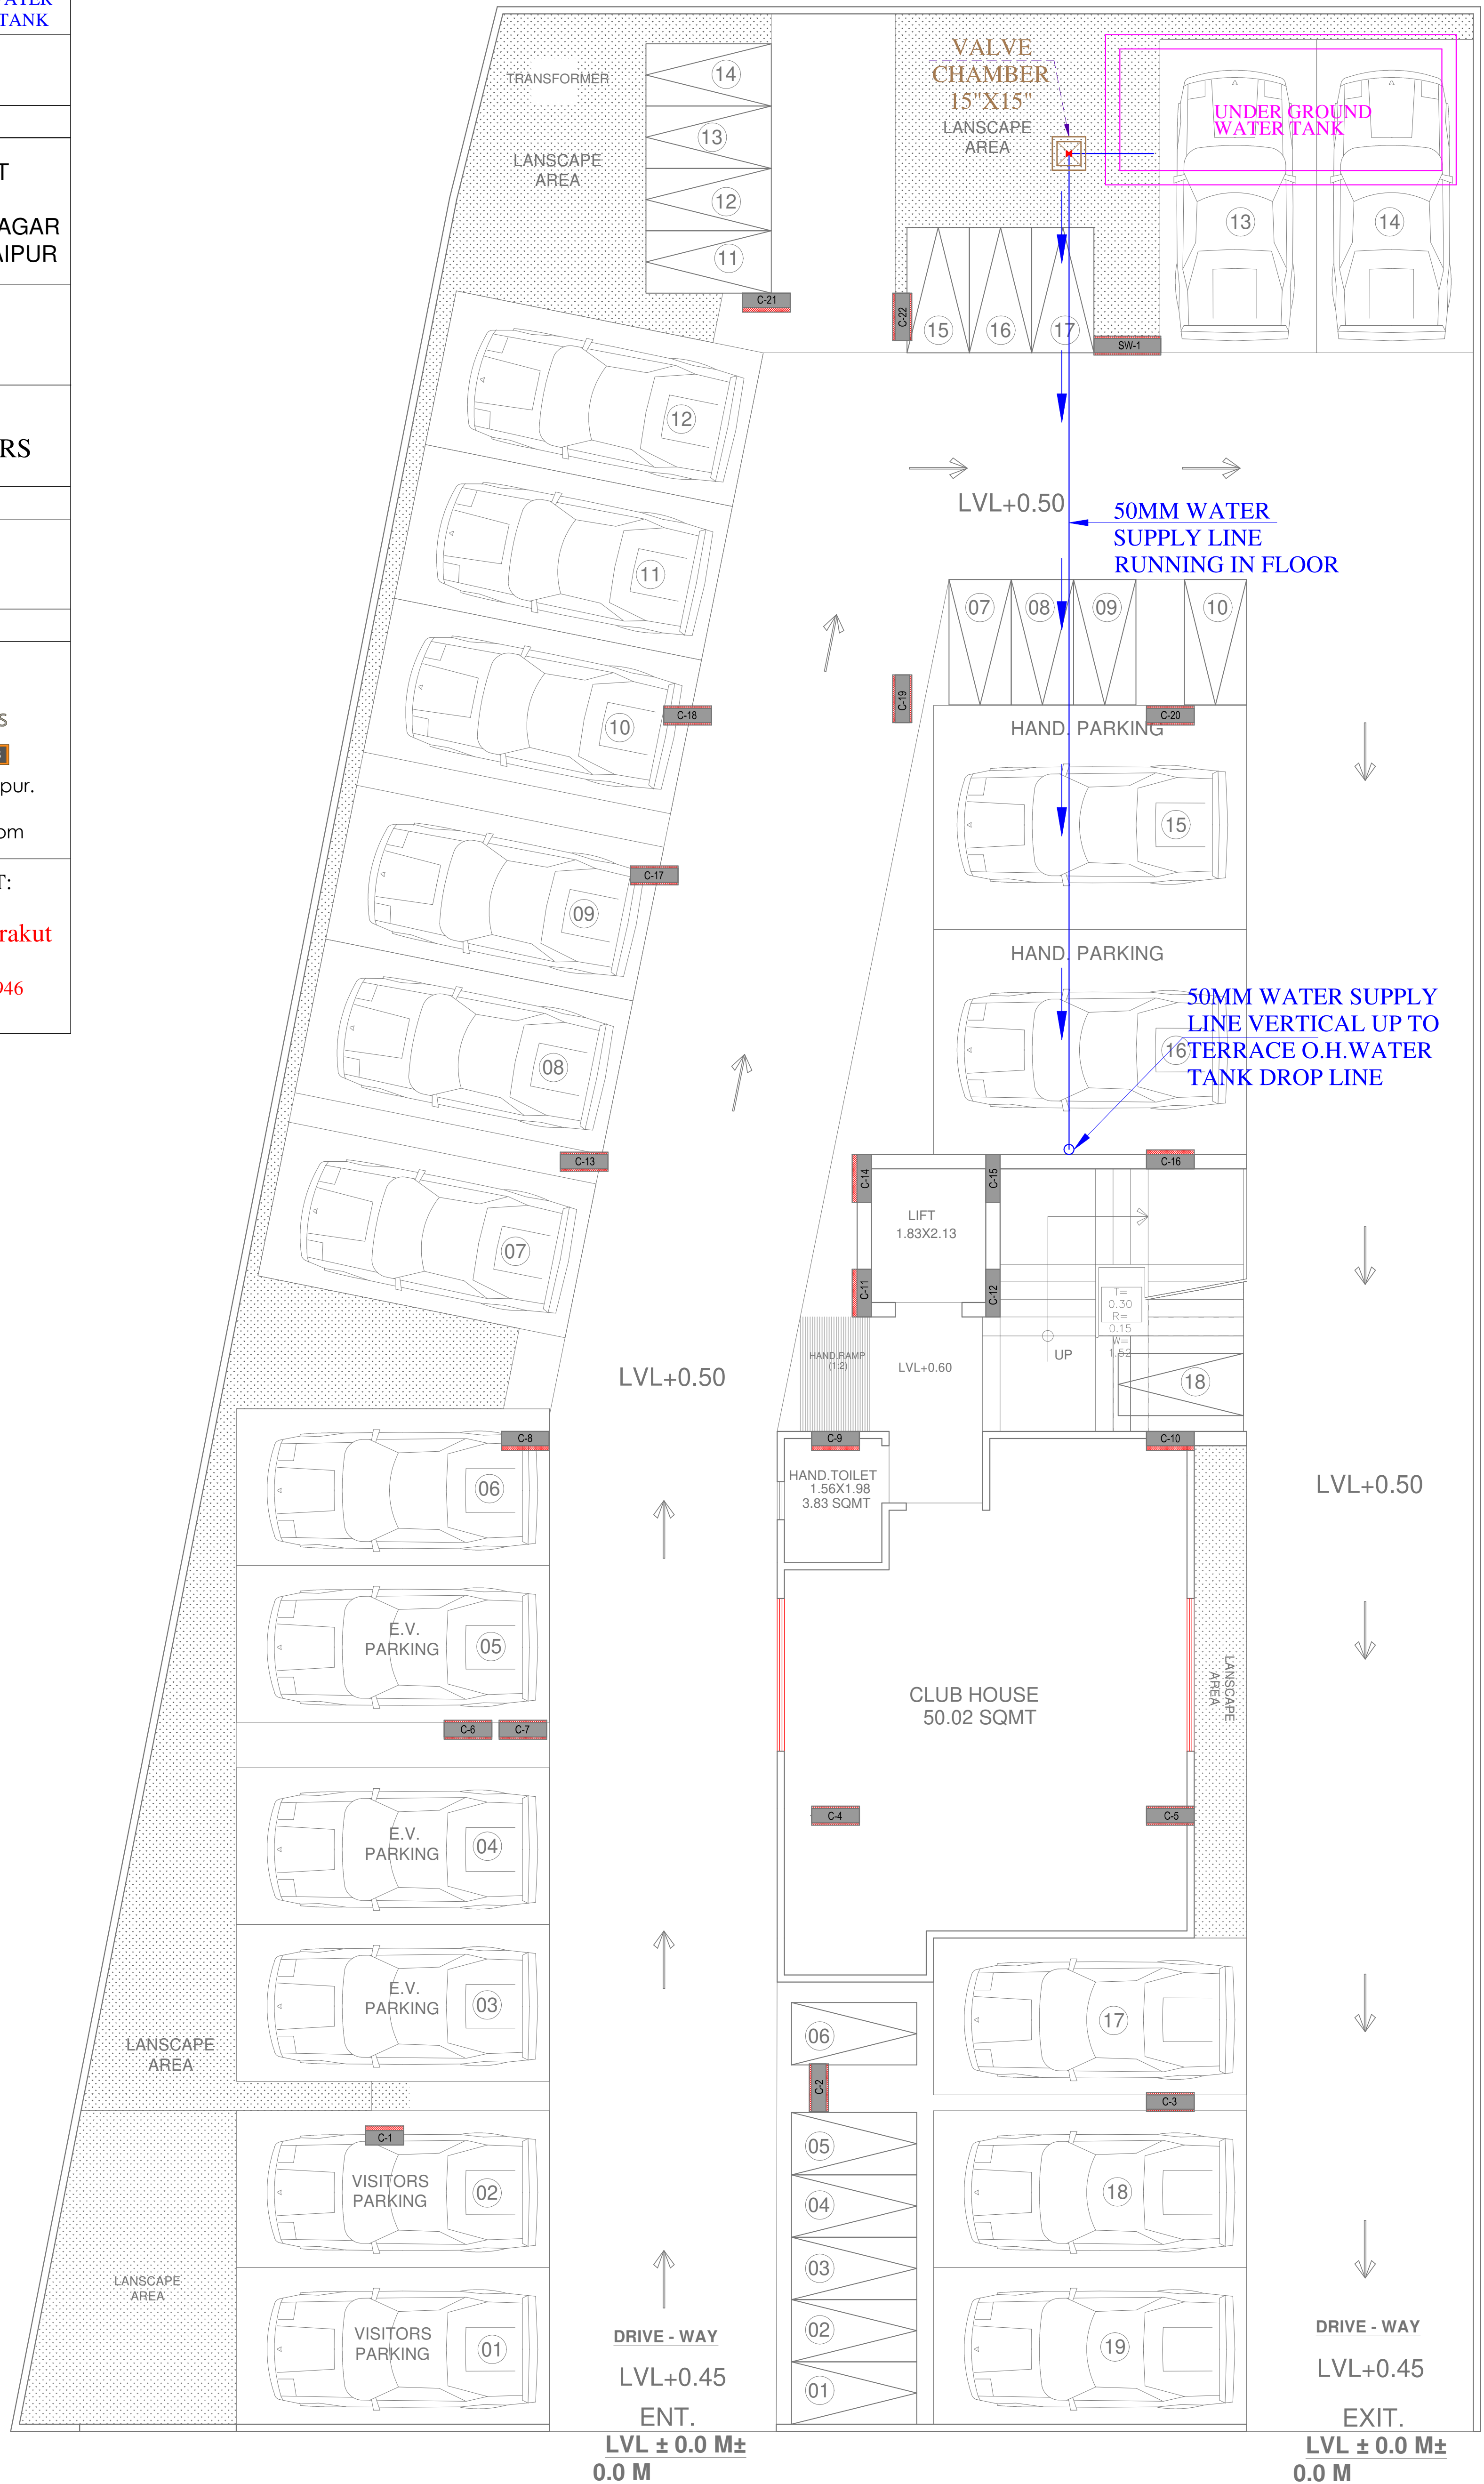

STILT FLOOR PLAN

60'-0" WIDE ROAD

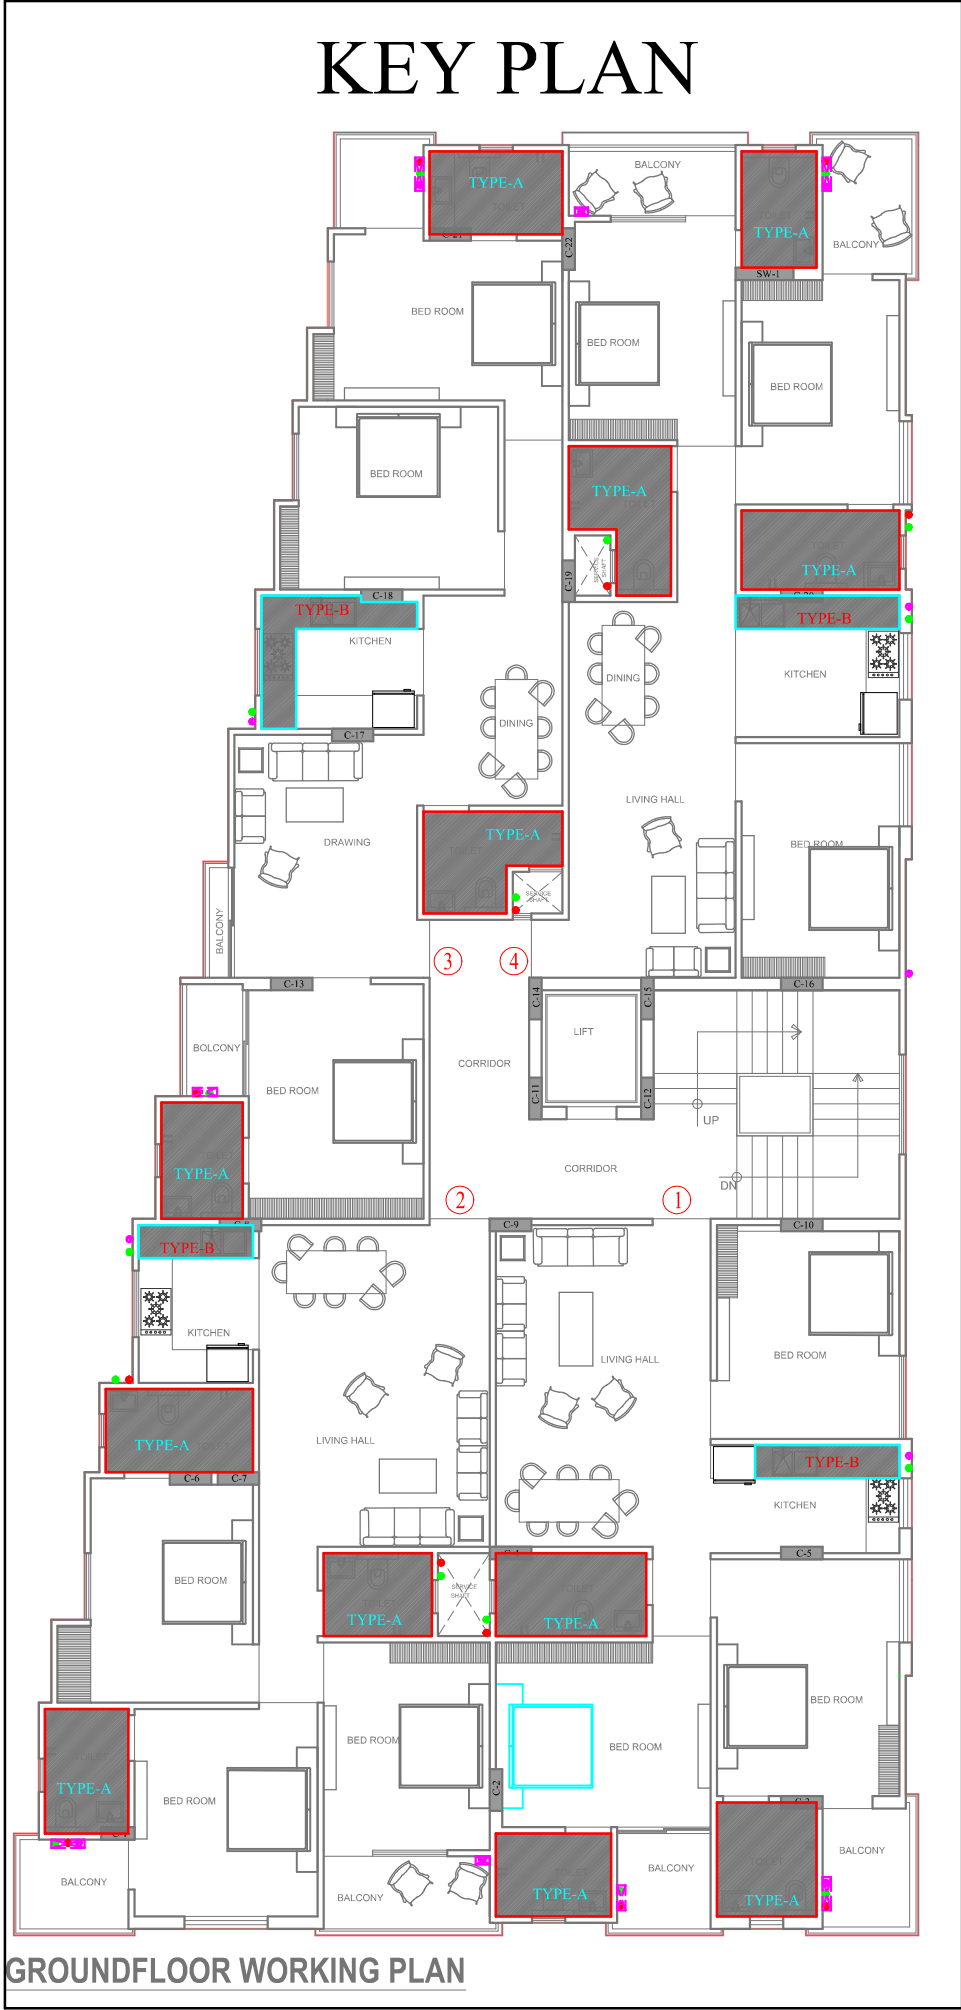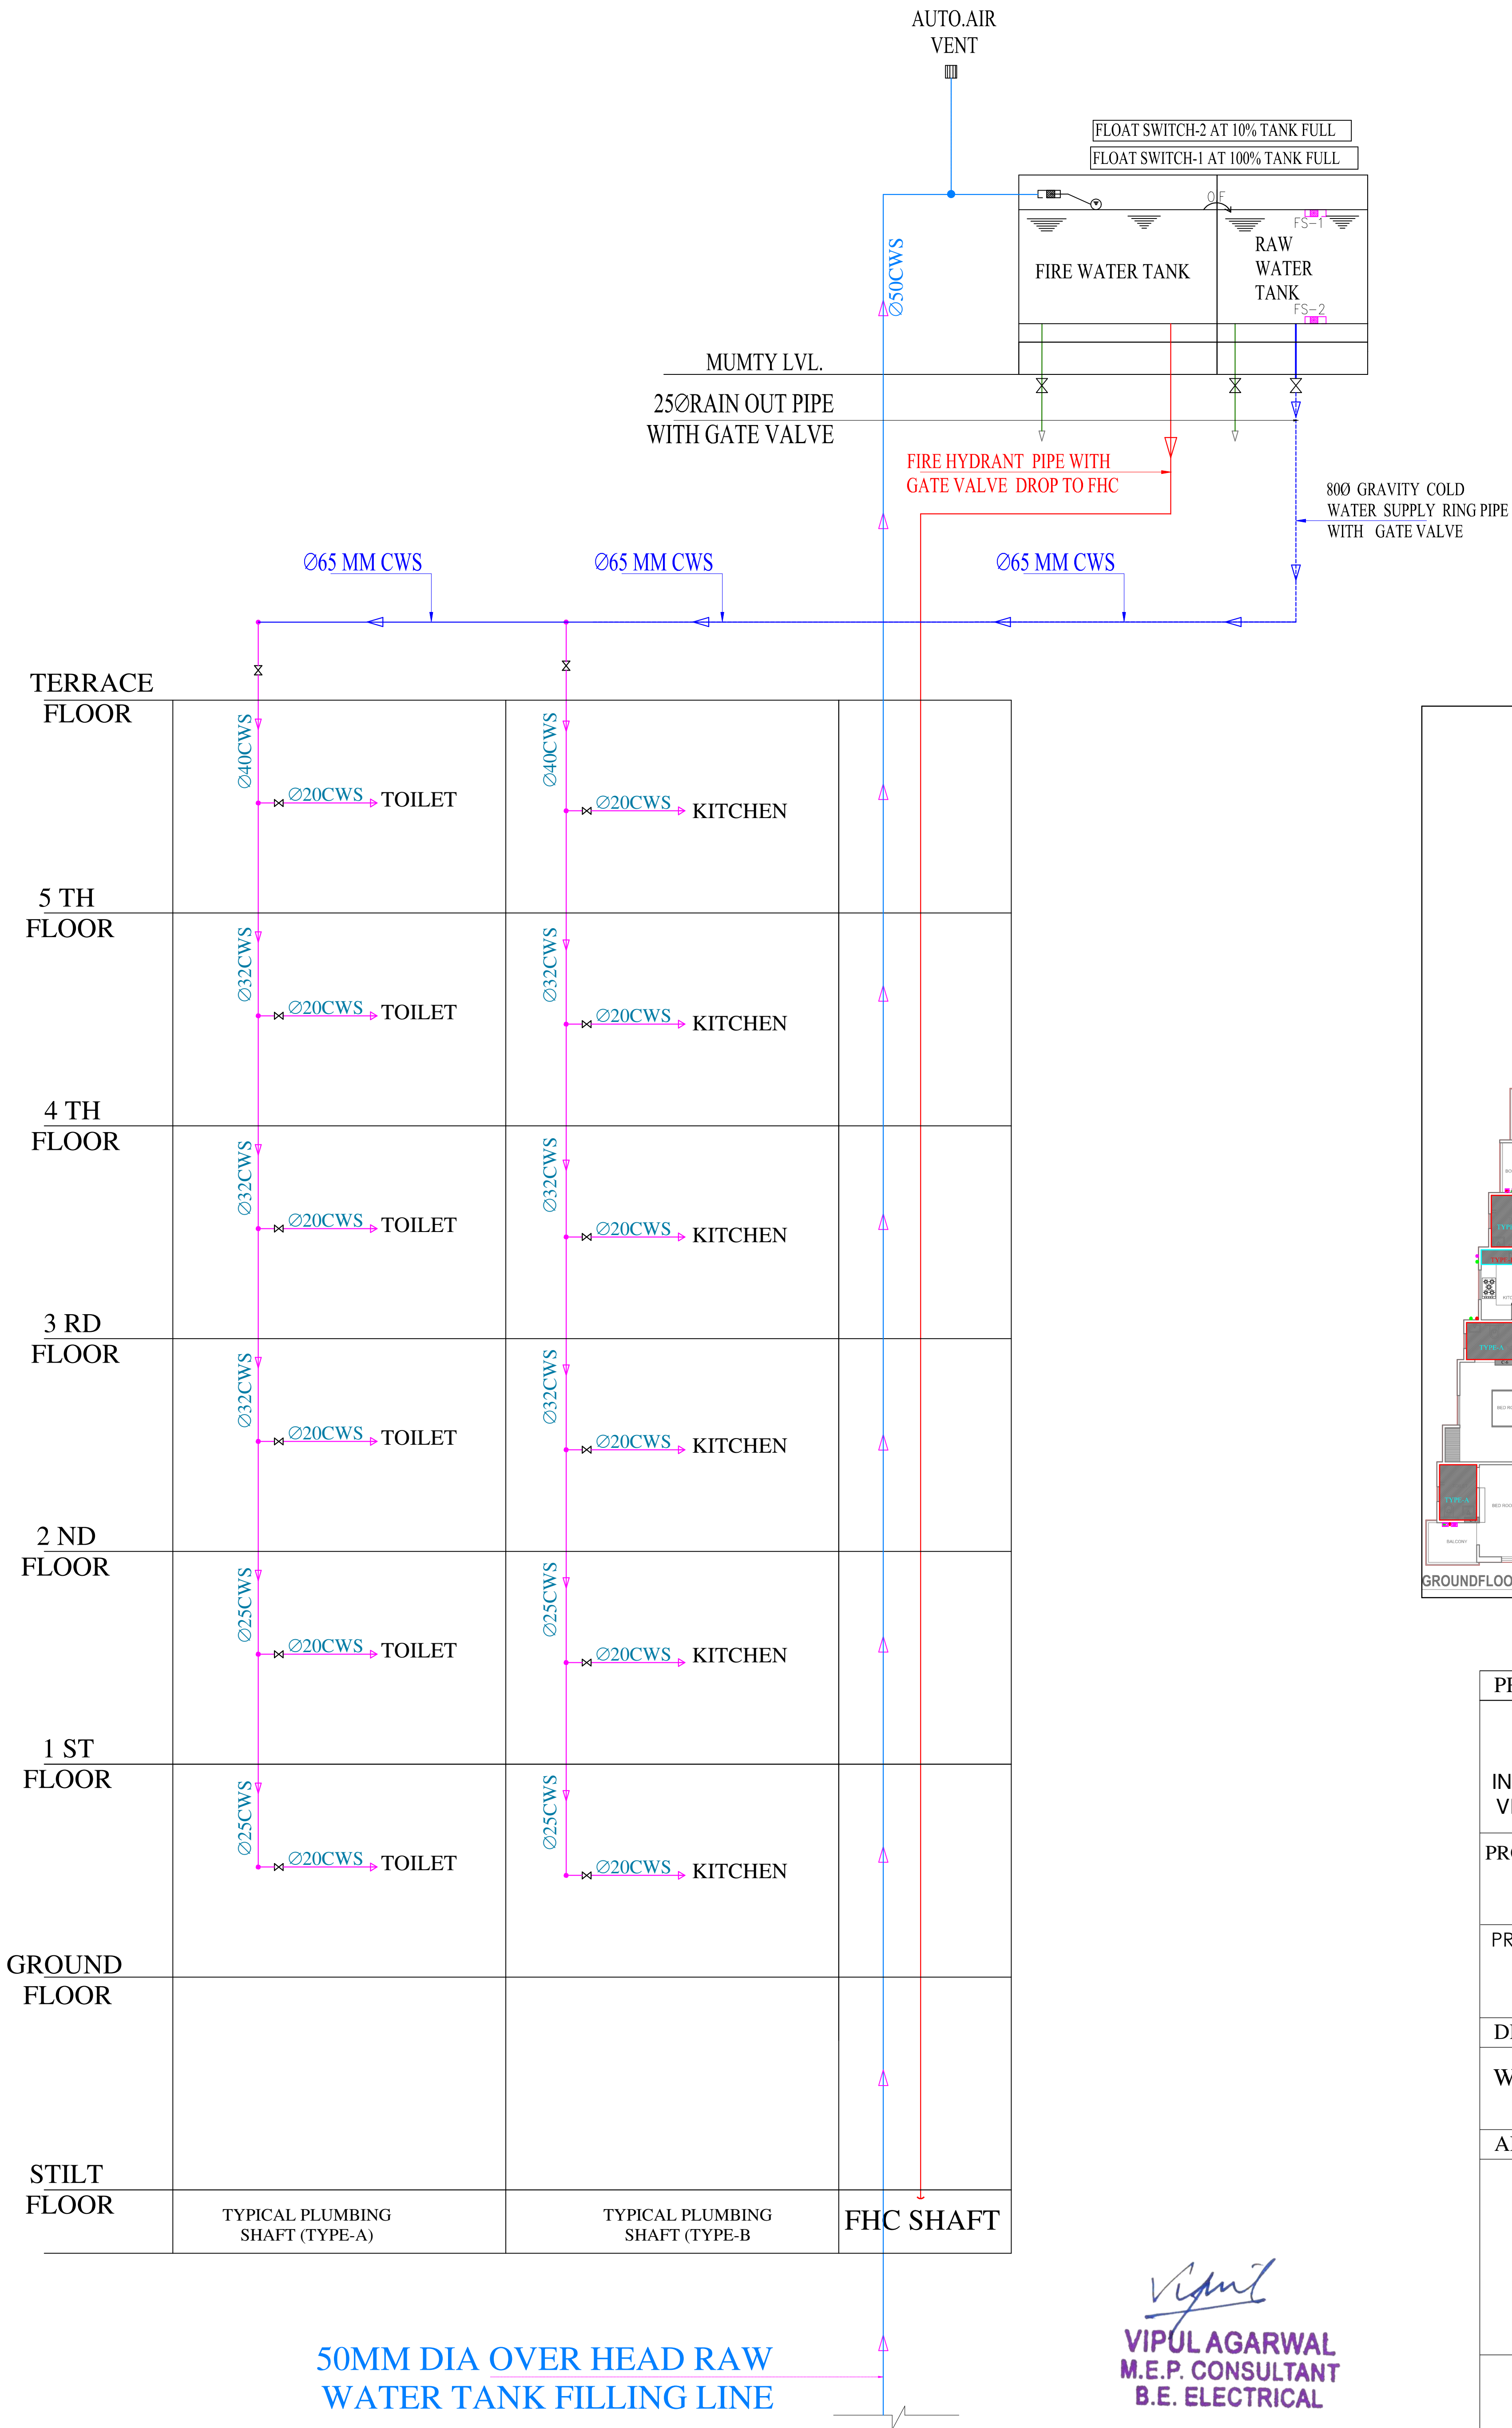

PROJECT ADDRESS:
PROPOSED BUILDING AT PLOT NO.- 04 (RES.), IN SCHEME :- SHIV SHAKTI NAGAR VISTAR (NIJI KHATEDARI), JAIPUR
PROJECT NAME:
MJB ATHULYAM- II
PROMOTERS :-
MJB BUILD DEVELOPERS
DRAWING:
WATER SUPPLY SCHEMATIC DIAGRAM
ARCHITECT:
 ARCHITECTS, INTERIOR DESIGNERS AND ENGINEERS
B-6, Moti Marg, Bapu Nagar, Jaipur. Ph.: 9314510603 E-Mail: spaceedgejpr@gmail.com
SERVICES CONSULTANT: ASHI ASSOCIATES F 9 / 440 , Keshav Marg Chitrakut Scheme,Jaipur PH:91-0-93146-10438 ,0141-2440946 Mail:vipul8599@yahoo.com

Vipul
VIPUL AGARWAL
M.E.P. CONSULTANT
B.E. ELECTRICAL

NOTE:- ALL PIPES ARE MS B CLASS 600 MM LONG WITH 400 X 400 MM 6 MM THICK MS PLATE WELDED- 3.36 SQ MTR PLATE REQUIRED

NOTE:- ALL INVERT LVL FROM WATER TANK UNFINISHED FLOOR LVL

