



PROPOSED LAY OUT PLAN OF "WATER SUPPLY"



SCALE : 1CM = 7.5 MTR.

LAYOUT PLAN IN " CITY HOME MANSUKH MADHAVAM"

KHA. NO. ²⁶⁶⁹₁₈₂₈, 1810, ²⁷⁰⁹₁₈₁₁, ²⁷¹¹₂₇₀₃, ²⁶⁹⁴₁₈₀₆, ²⁷⁰¹₁₈₀₅, ²⁶⁹⁷₂₄₇₁, ²⁶⁹¹₁₈₀₀, ²⁷⁷⁴₂₆₆₀, ²⁷⁷¹₂₆₅₇, 1776 TO 1782, ²⁶⁹⁹₁₇₈₃, 1784, 1785, ¹⁷⁸⁶₂₃₄₀, 1789 TO 1794
VILLAGE- RAMSINGHPURA TEHSIL- SANGANER, JAIPUR

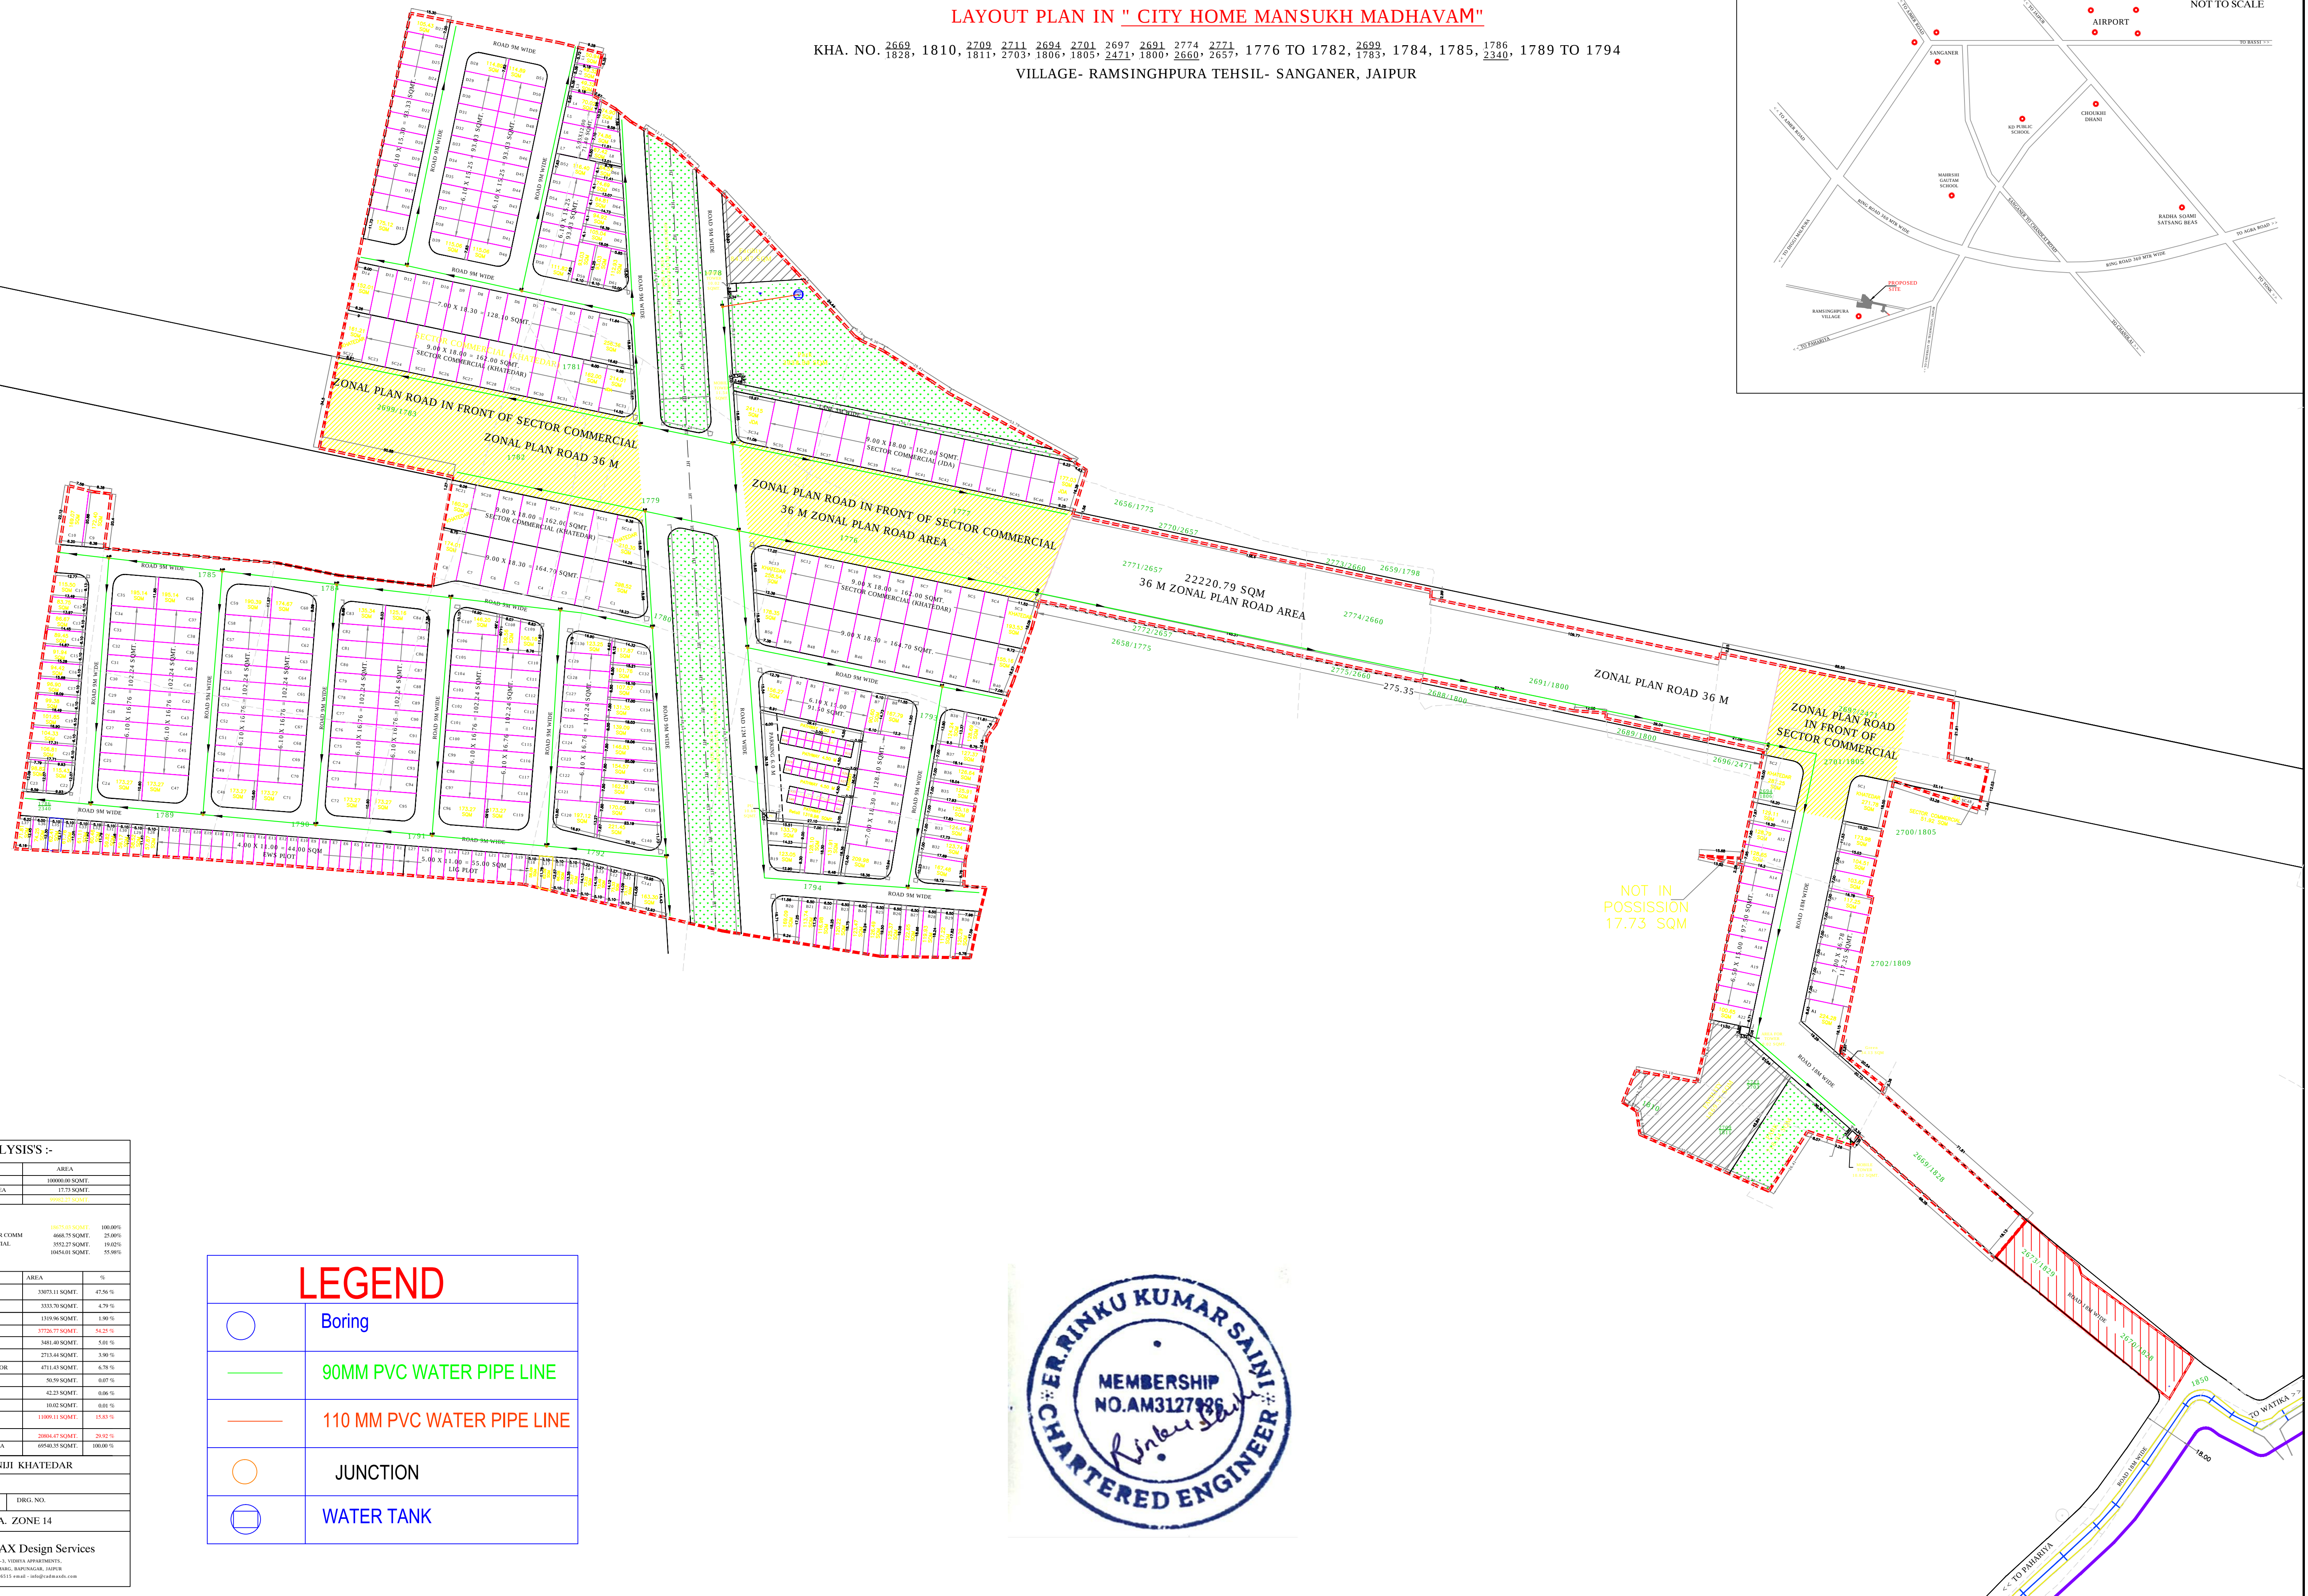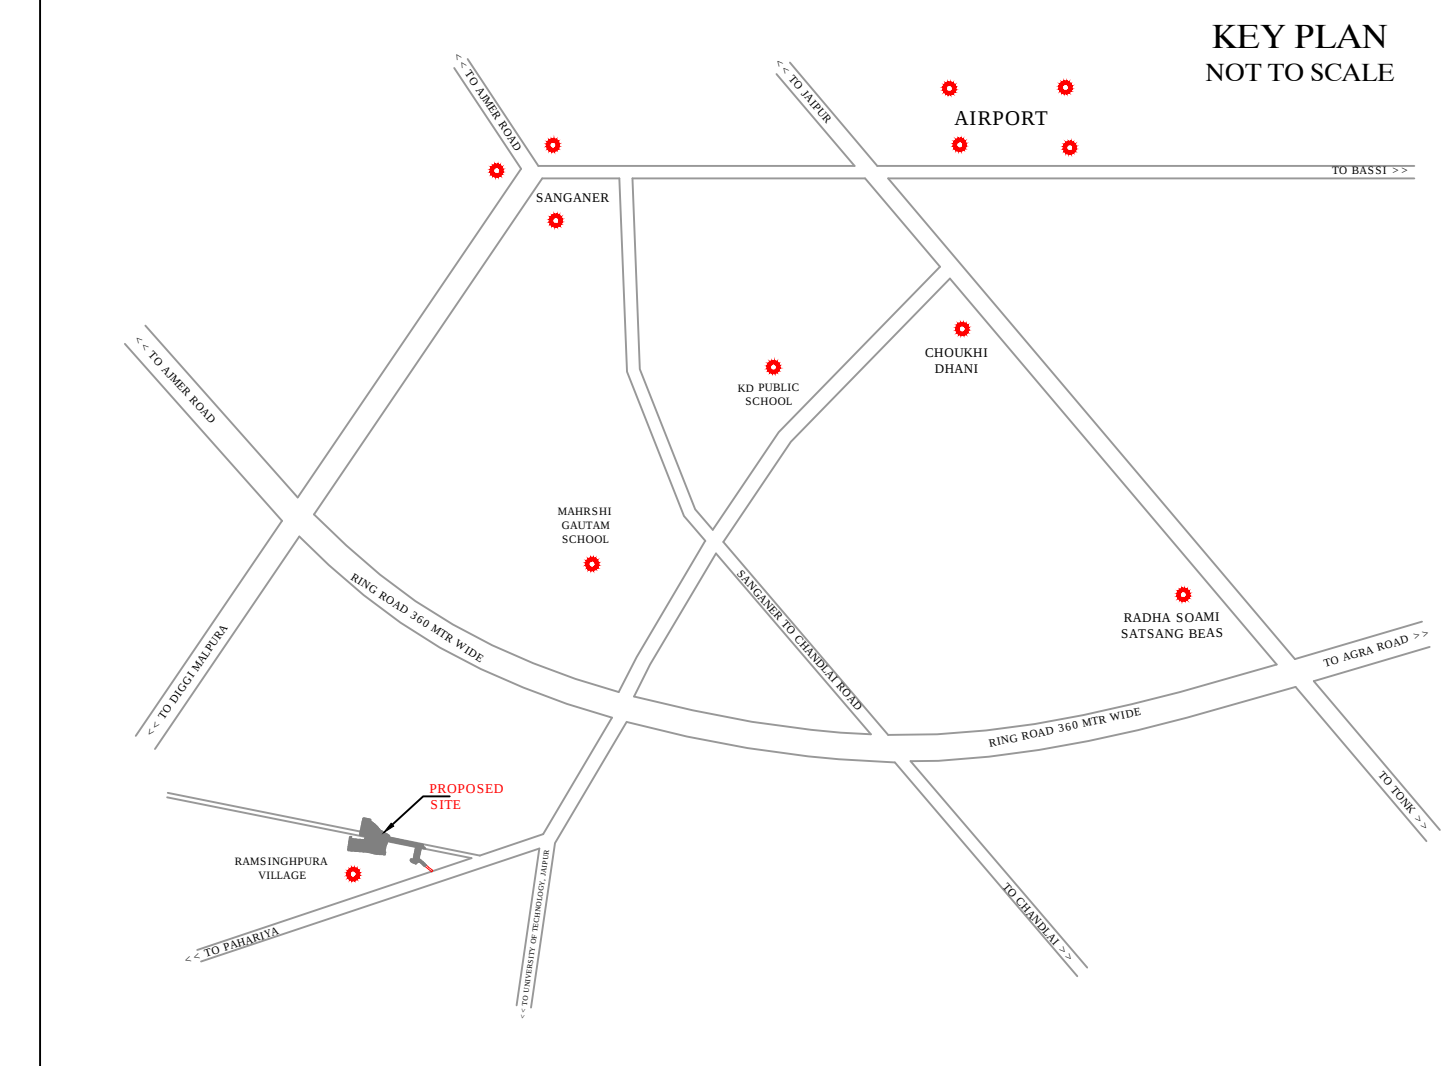

AREA ANALYSIS:-			
S.NO.	LAND USE	AREA	
NAME OF SOCIETY :- NIJI KHATEDAR			
NAME OF SCHEME : City Home			
SCALE : 1CM = 7.5 MTR.	DRG. NO.		
J.D.A. ZONE 14			

LEGEND	
	Boring
	90MM PVC WATER PIPE LINE
	110 MM PVC WATER PIPE LINE
	JUNCTION
	WATER TANK

