
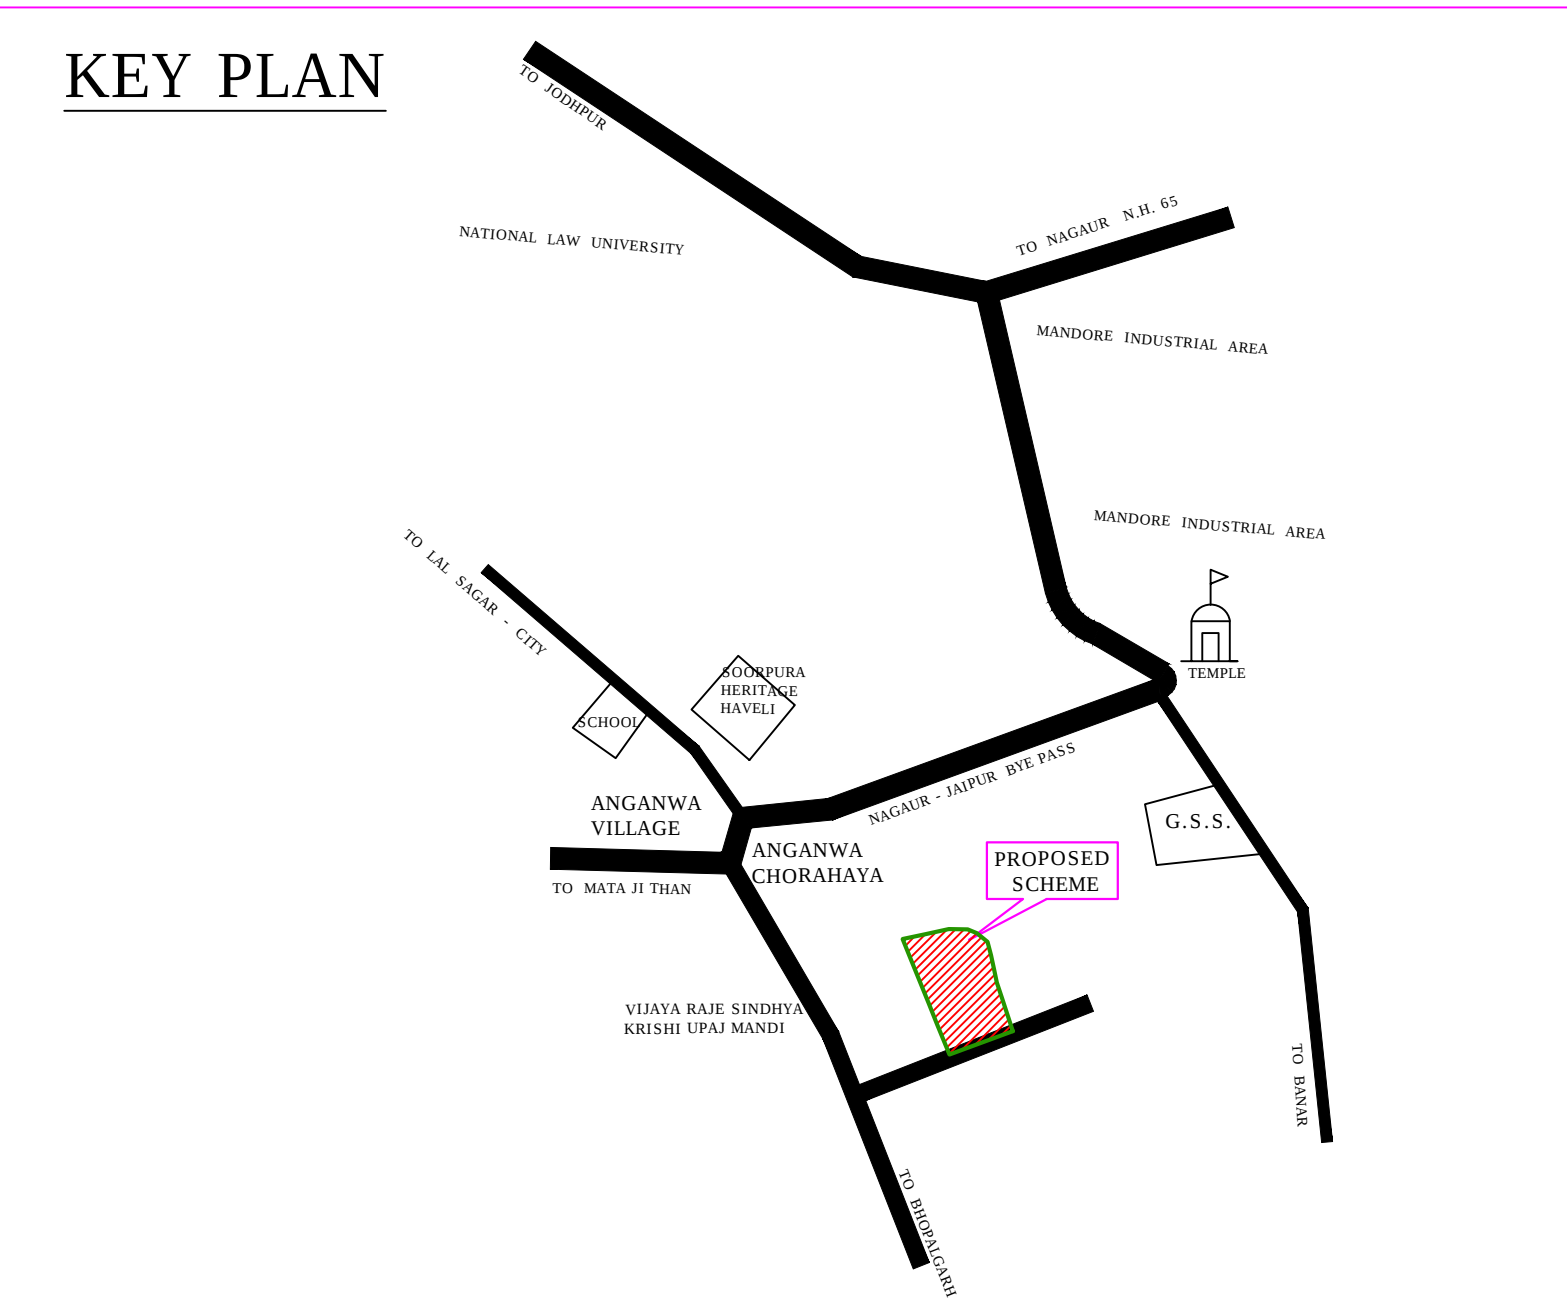




"MATESHWARI- RESIDENCY"

LAY OUT PLAN OF KHASRA NO. 42 / 1, 42 / 2, 42 / 3 OF VILLAGE SURPURA AT JODHPUR

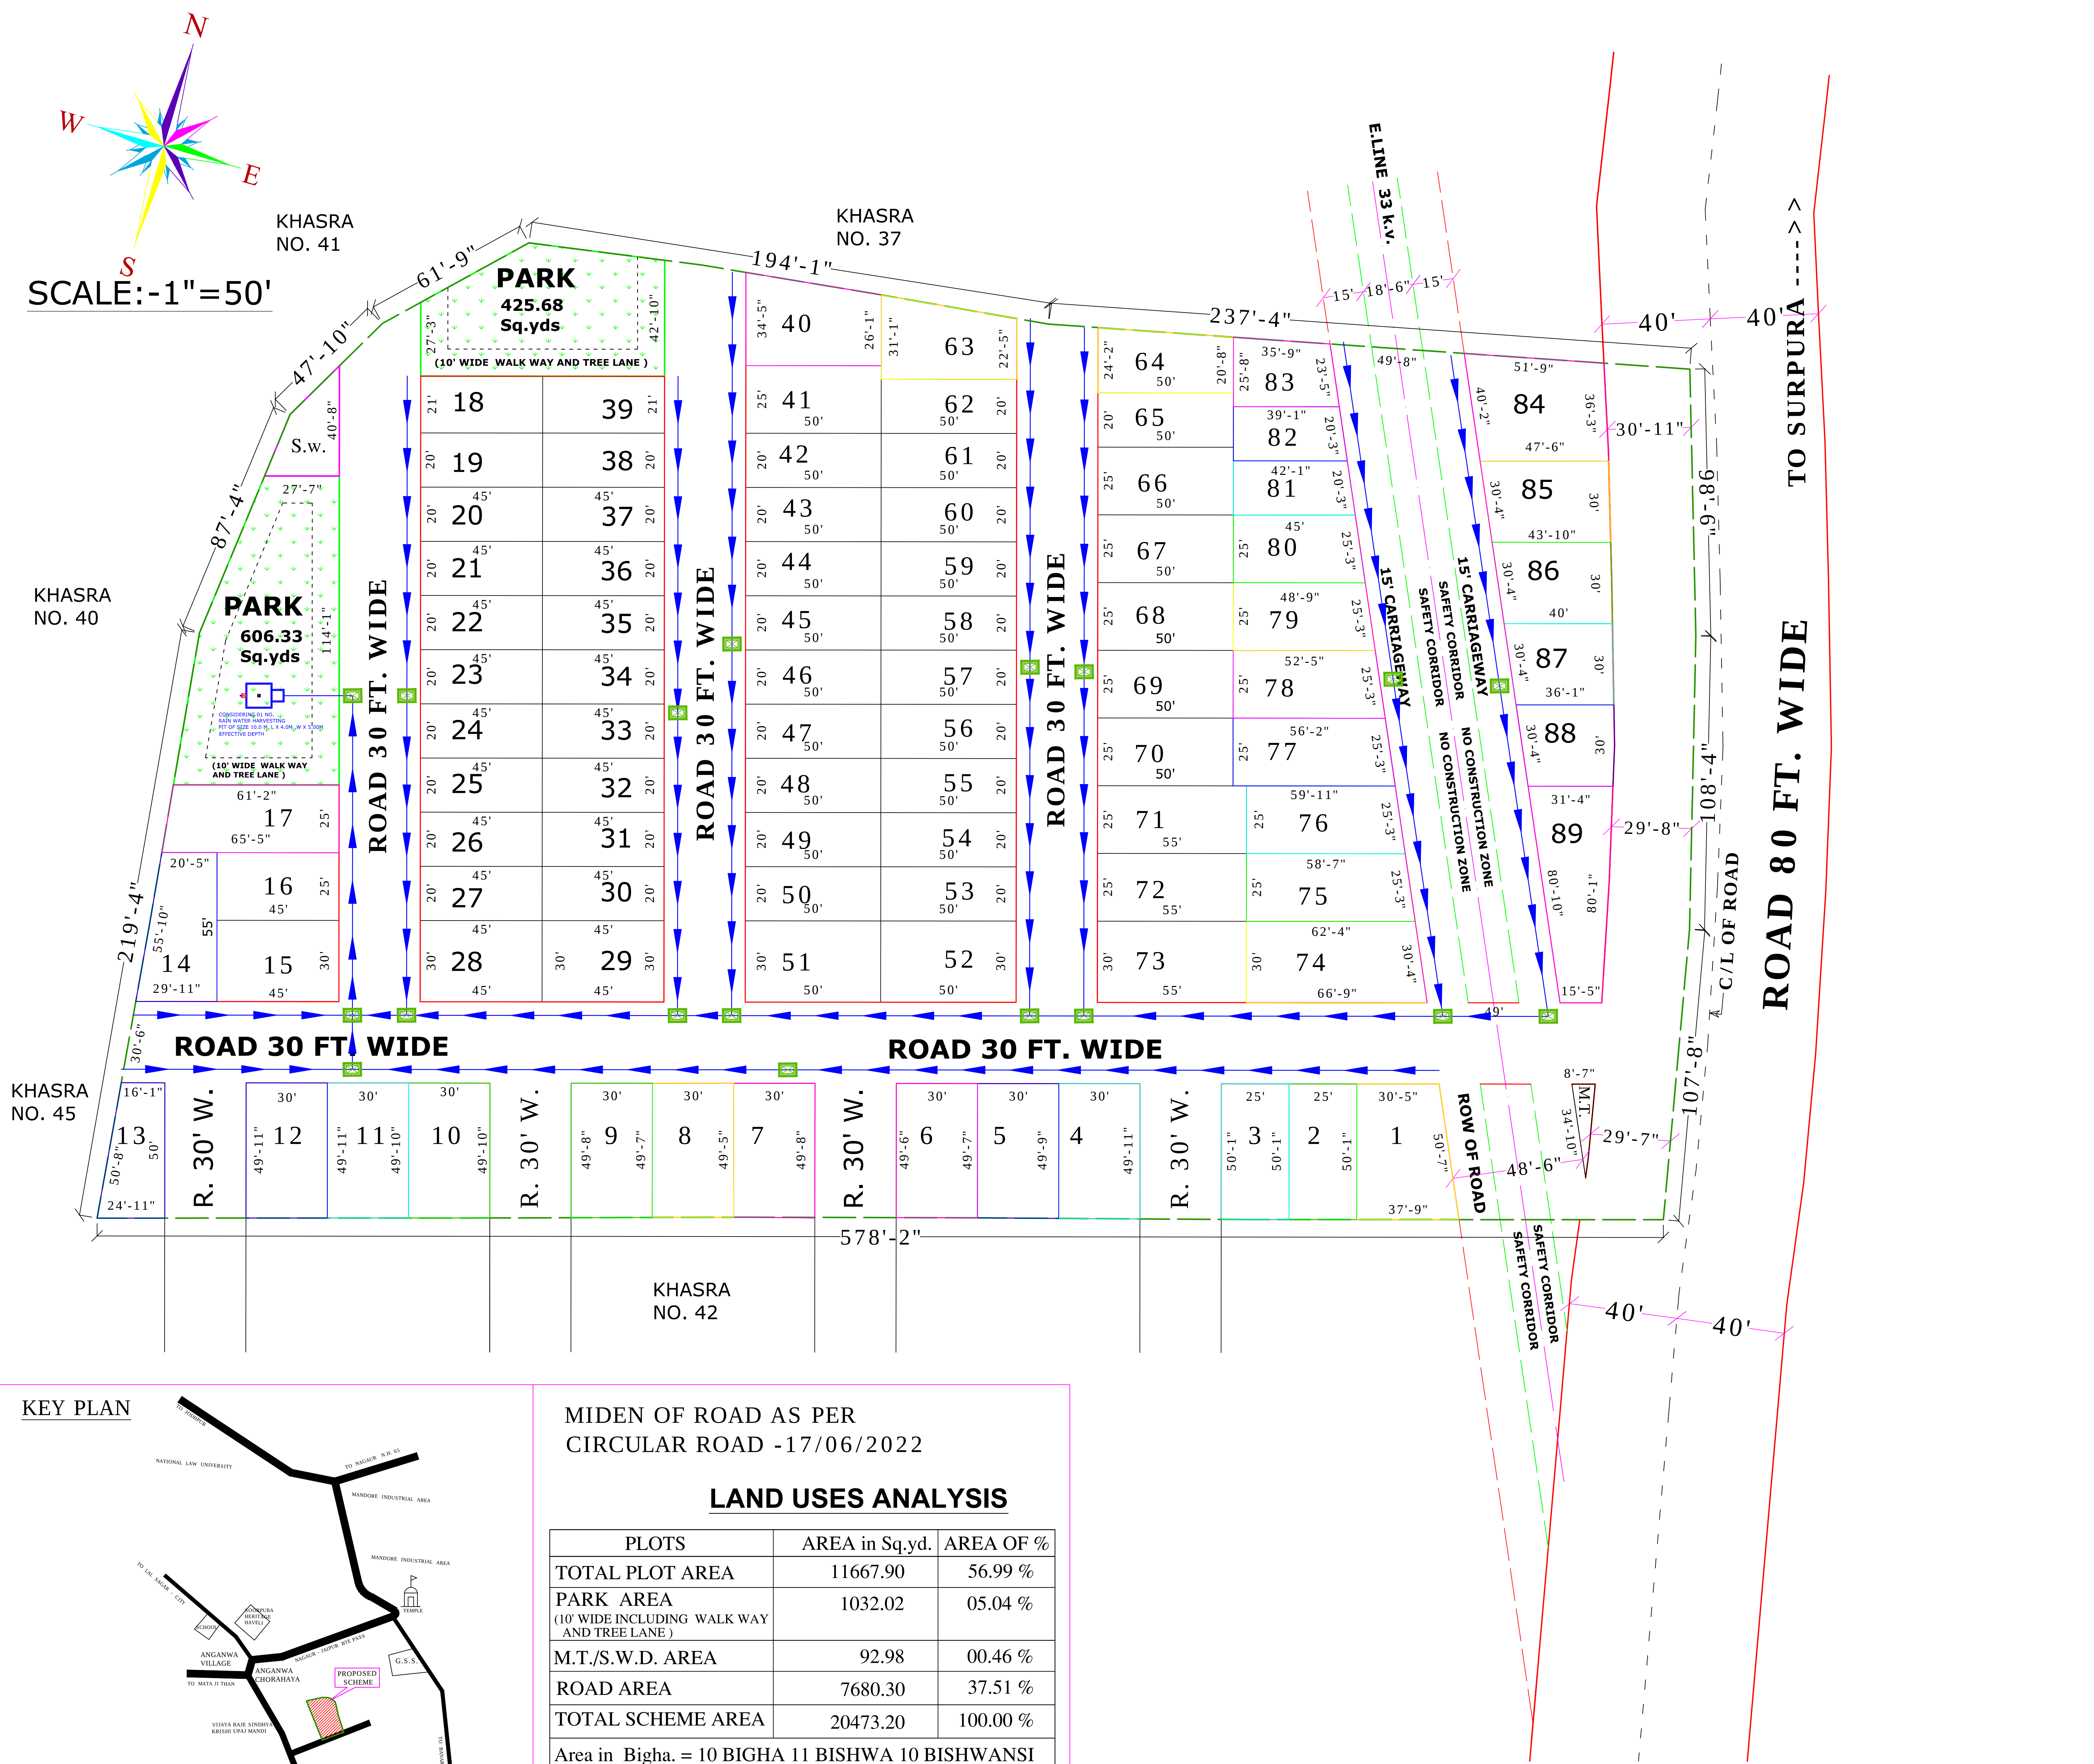


MIDEN OF ROAD AS PER
CIRCULAR ROAD -17/06/2022

LAND USES ANALYSIS		
PLOTS	AREA in Sq.yd.	AREA OF %
TOTAL PLOT AREA	11667.90	56.99 %
PARK AREA (10' WIDE INCLUDING WALK WAY AND TREE LANE)	1032.02	05.04 %
M.T./S.W.D. AREA	92.98	00.46 %
ROAD AREA	7680.30	37.51 %
TOTAL SCHEME AREA	20473.20	100.00 %
Area in Bigha. = 10 BIGHA 11 BISHWA 10 BISHWANSI		

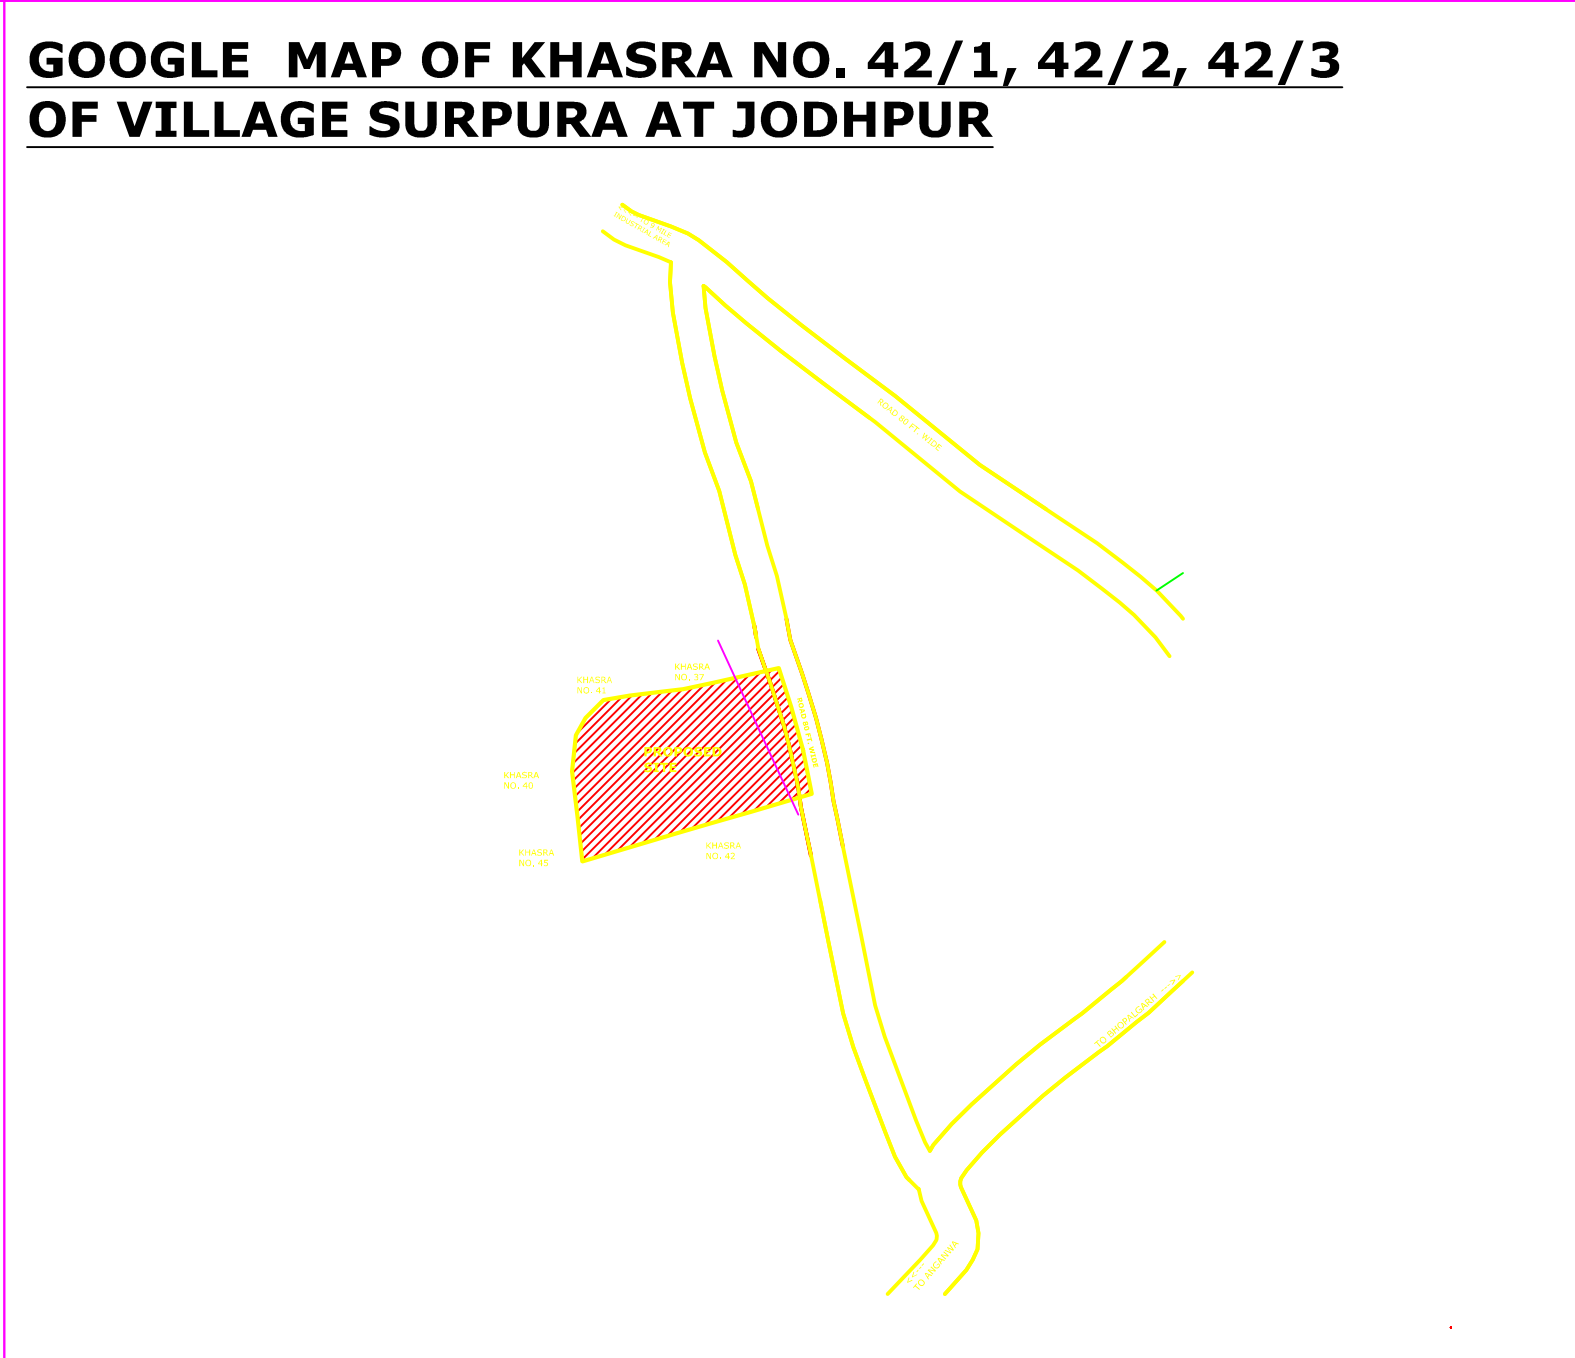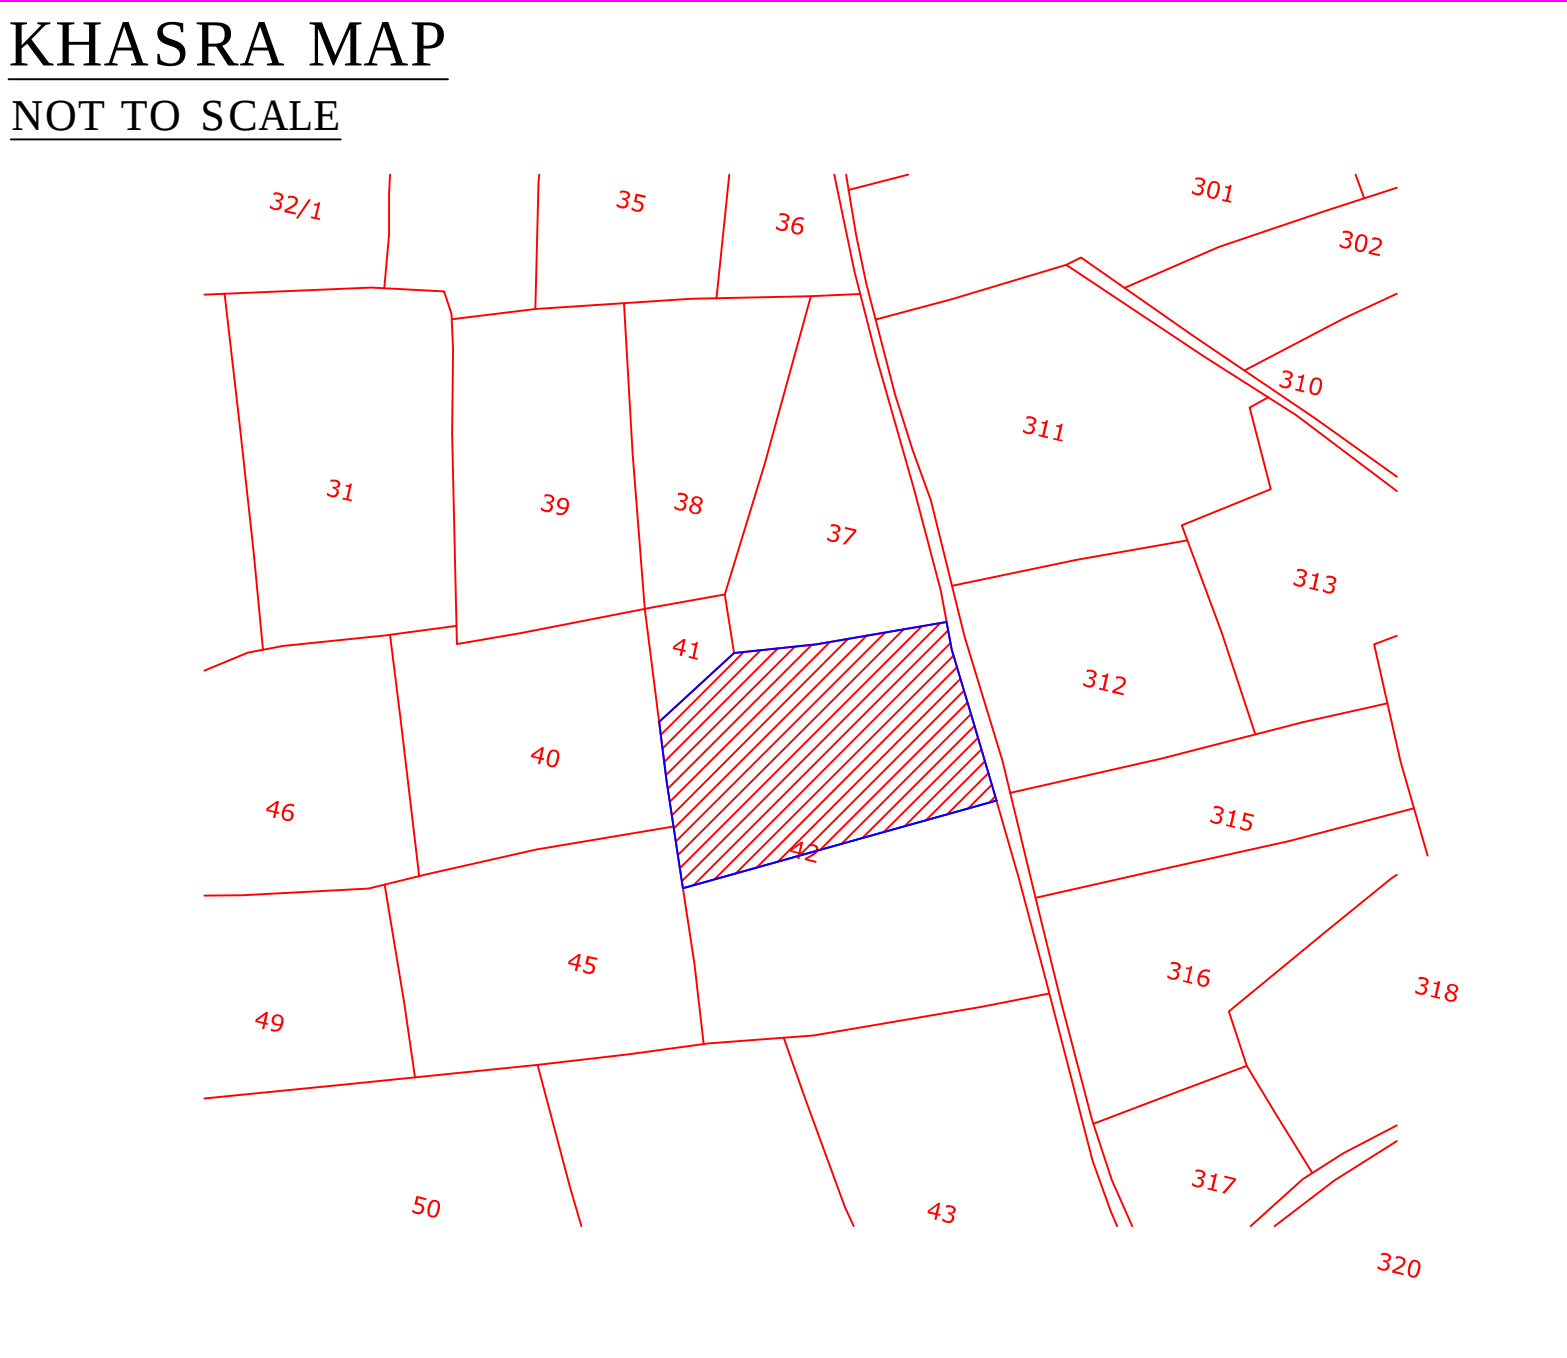

DRAWING TITLE - EXTERNAL SAUCER DRAIN &
RAIN WATER CHAMBER PIPE ROUTE
WITH HARVESTING PIT PLAN

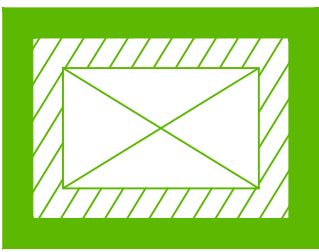

RAIN WATER
CHAMBER
450X450 MM



SAUCER DRAIN





RAIN WATER
PIPE SLOP 1:200


दिव्याजीत मारोथिया
DIVYAJEET MAROTHIYA
B. TECH (CIVIL)

"MATESHWARI- RESIDENCY"


LAY OUT PLAN OF KHASRA NO. 42 / 1, 42 / 2, 42 / 3 OF VILLAGE SURPURA AT JODHPUR

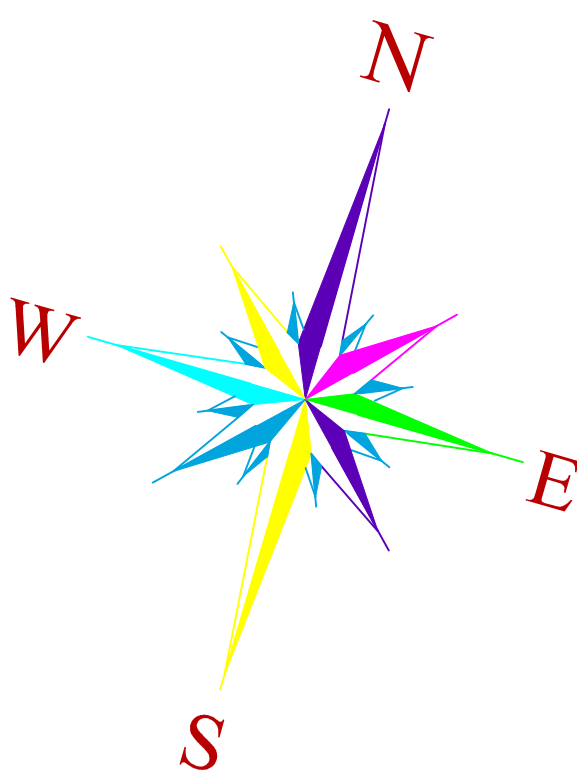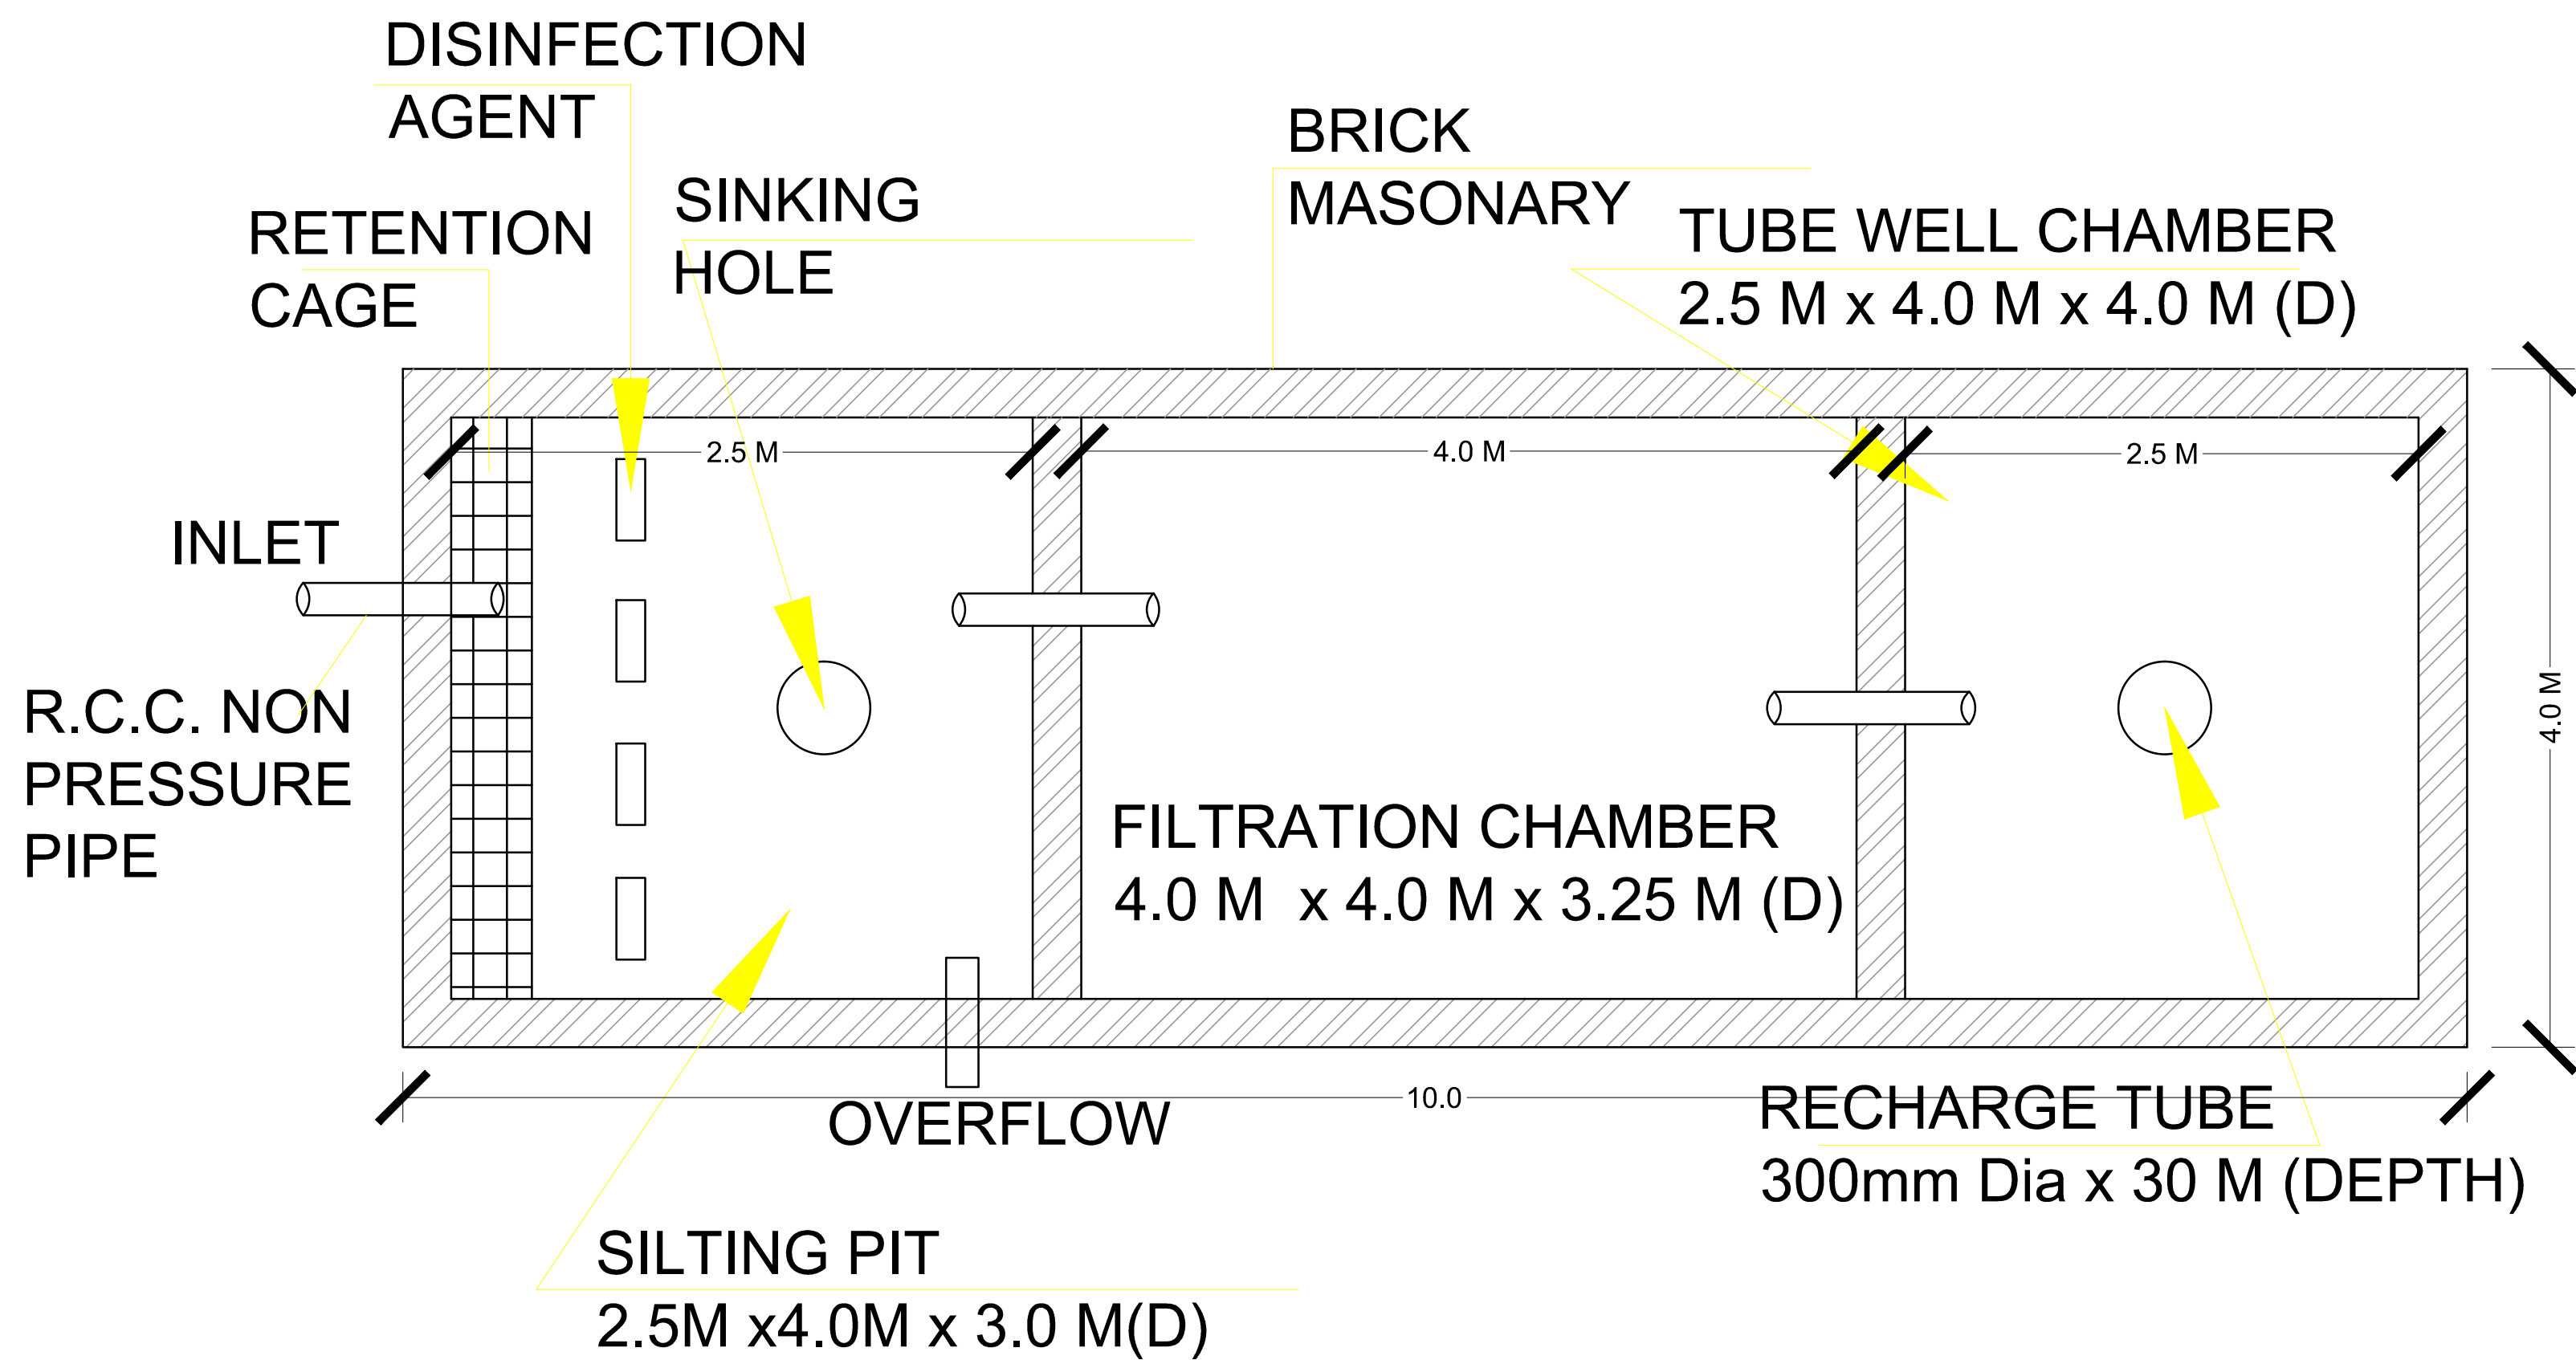


दिव्यजीत मारोठिया
DIVYAJEET MAROTHIYA
B. TECH (CIVIL)

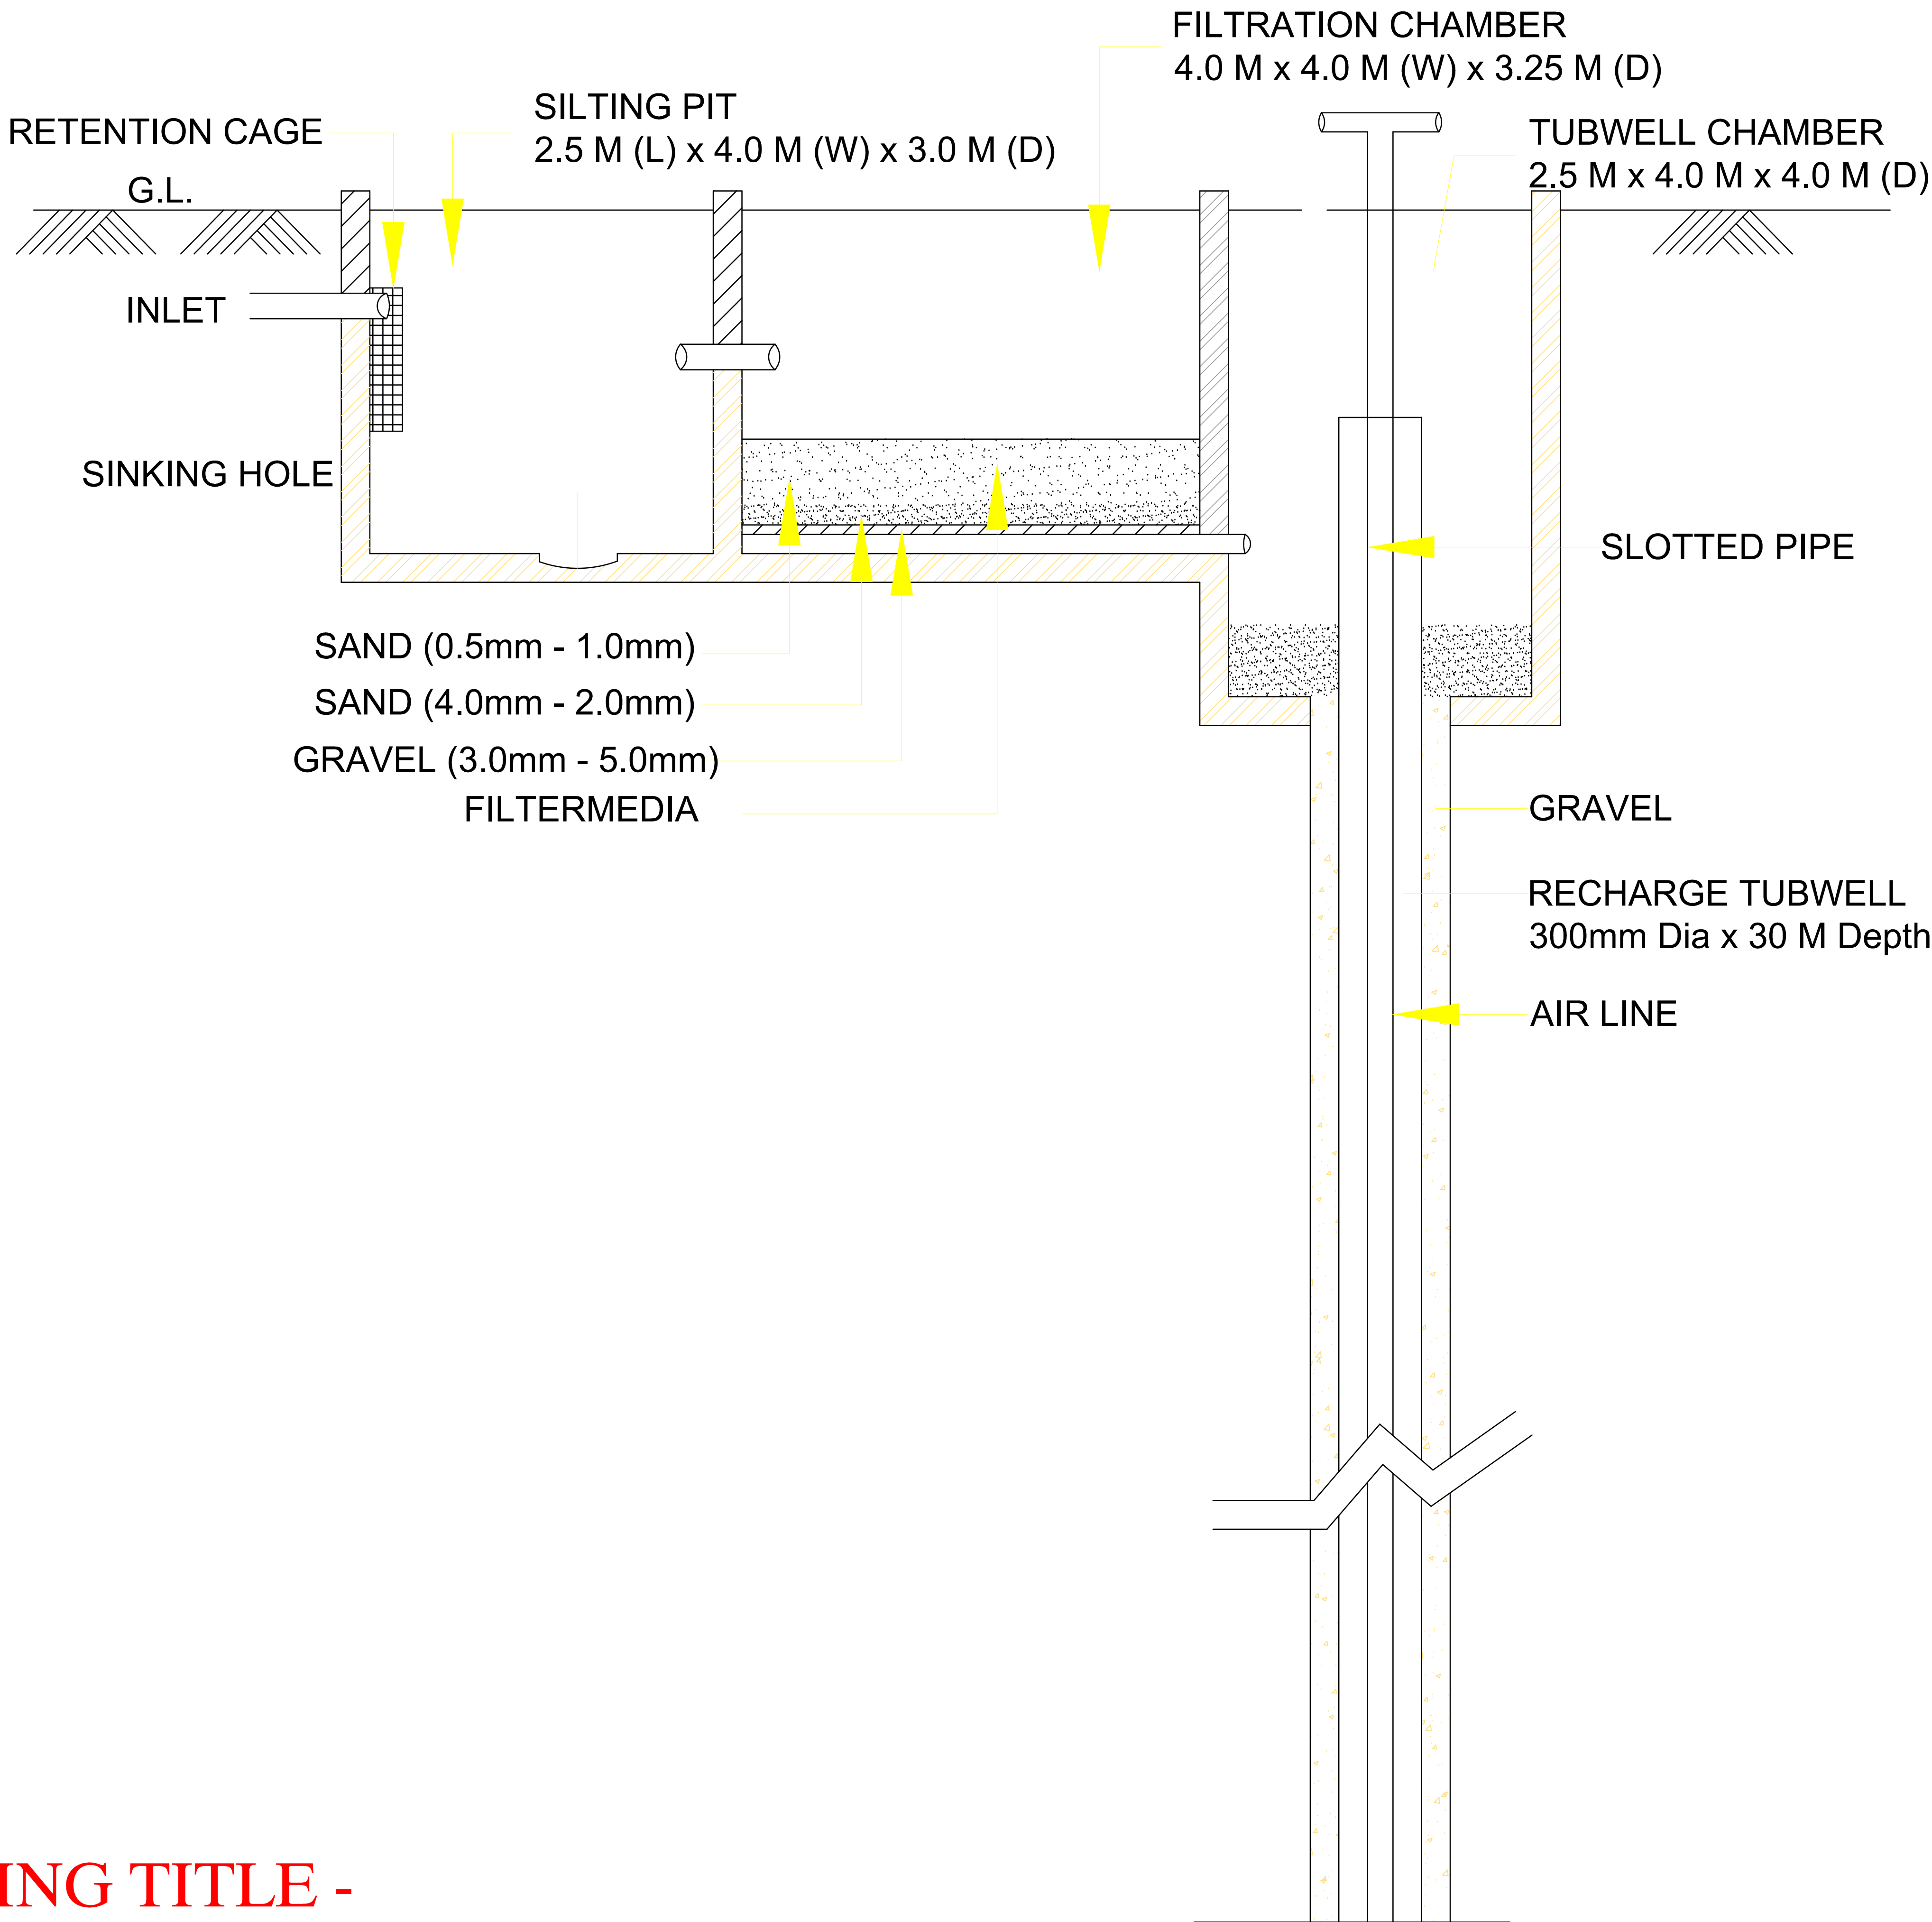


KEY PLAN

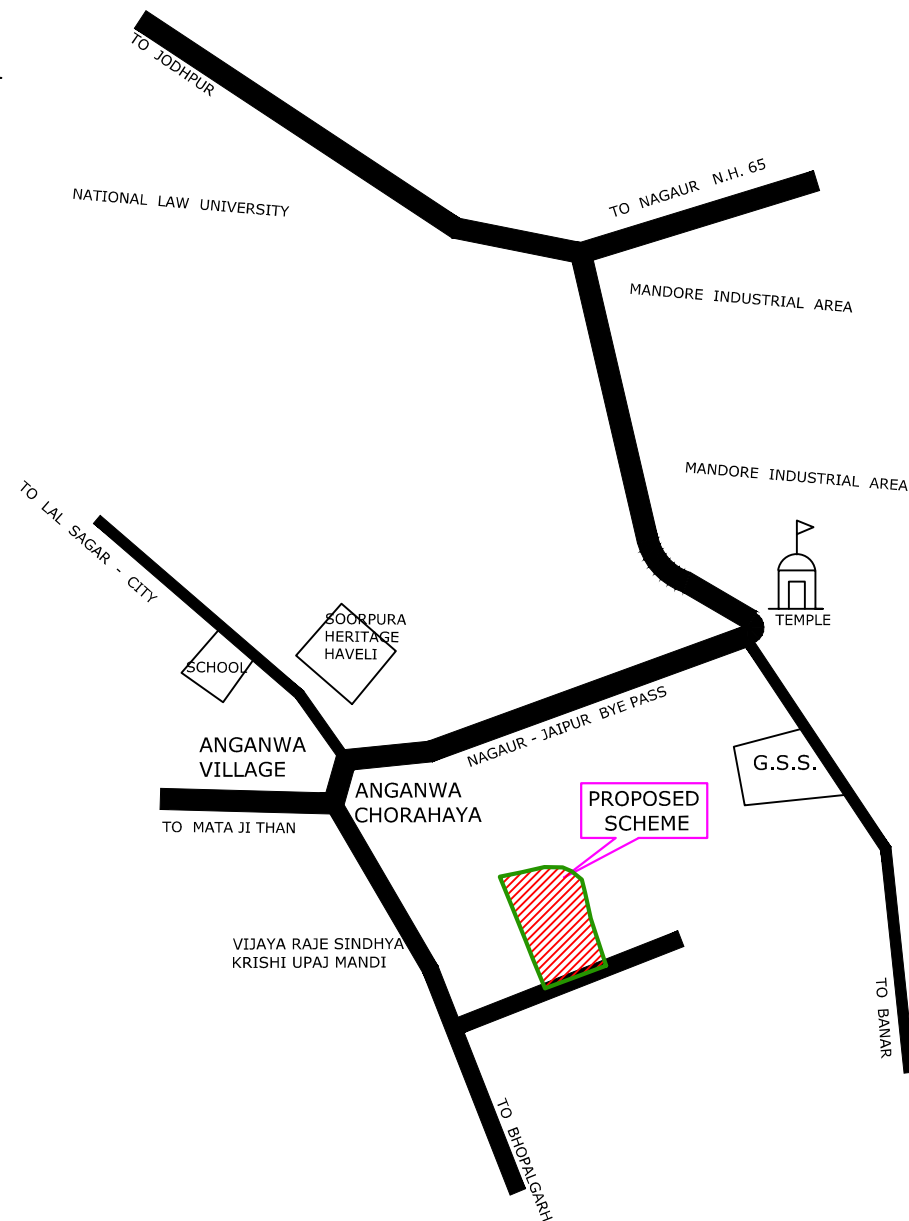

KHASRA MAP
NOT TO SCALE

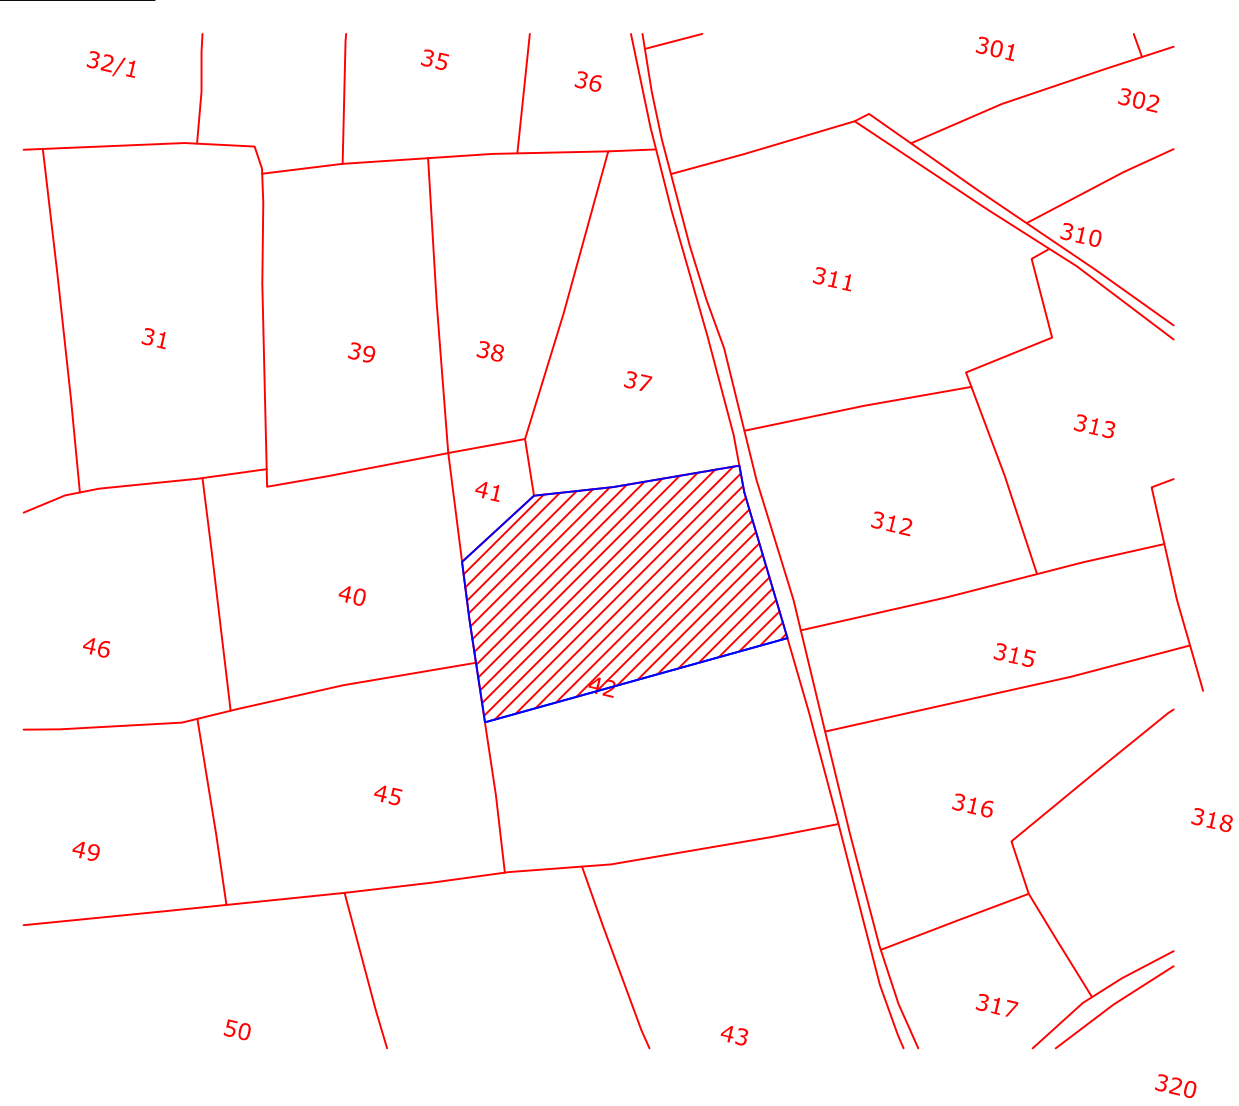

GOOGLE MAP OF KHASRA NO. 42/1, 42/2, 42/3
OF VILLAGE SURPURA AT JODHPUR

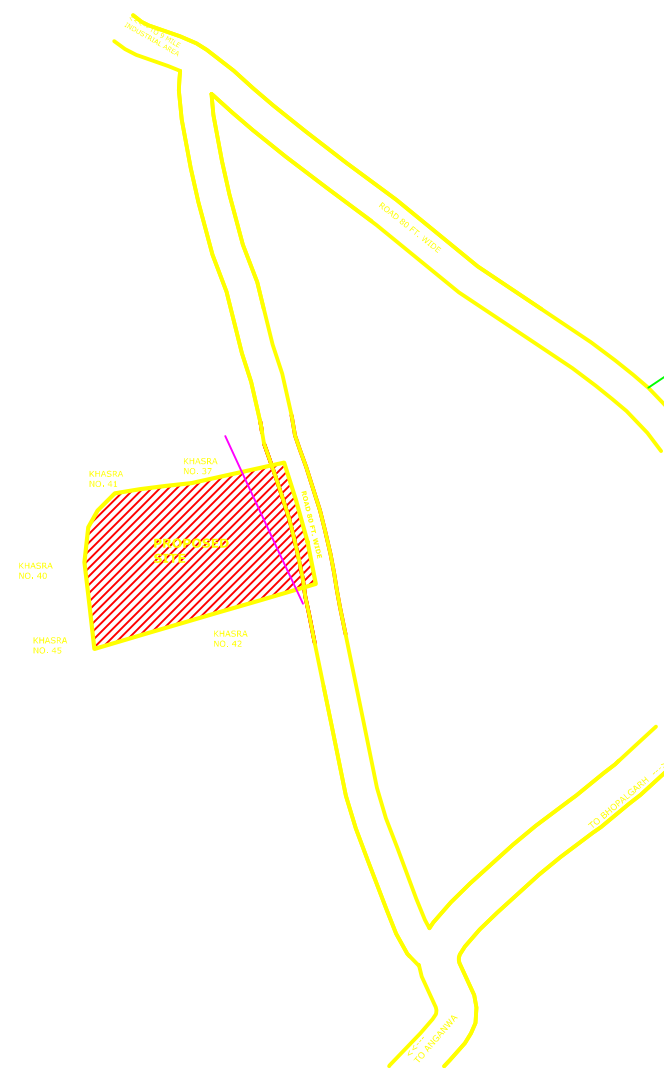

DRAWING TITLE -
RAIN WATER HARVESTING PIT DETAIL