


Layout Plan of Rudraksh Residency

Khasra No. 759,765,766,767,768,769 At Village Bhamoriya Tehsil Sanganer Jaipur

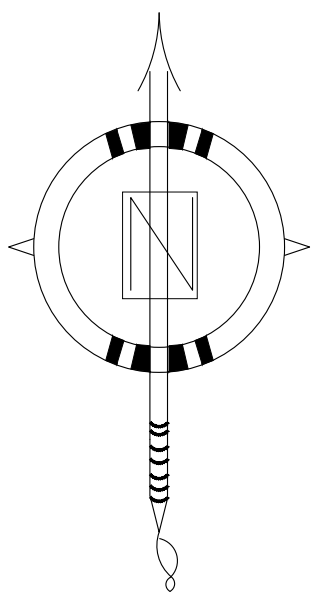

Scale:- 1cm = 5 Mtr.

SAKSHI KAVAY
B. TECH (CIVIL)

DRAWING TITLE - EXTERNAL SAUCER DRAIN & RAIN WATER CHAMBER PIPE ROUTE WITH HARVESTING PIT PLAN




RAIN WATER CHAMBER 450X450 MM

SAUCER DRAIN


RAIN WATER PIPE SLOP 1:200

J.D.A.

KEY MAP :-

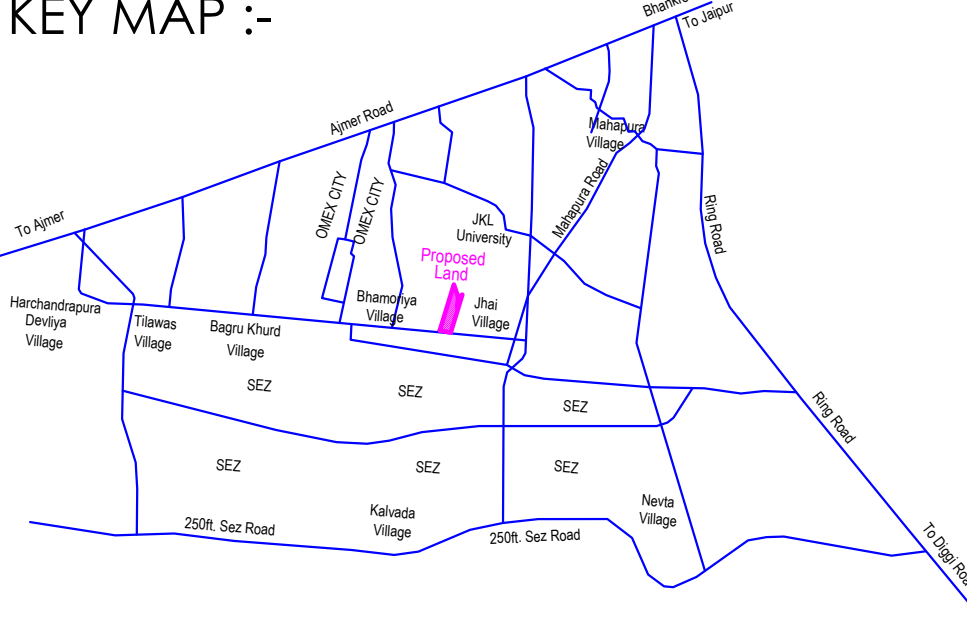

KHASRA MAP :-

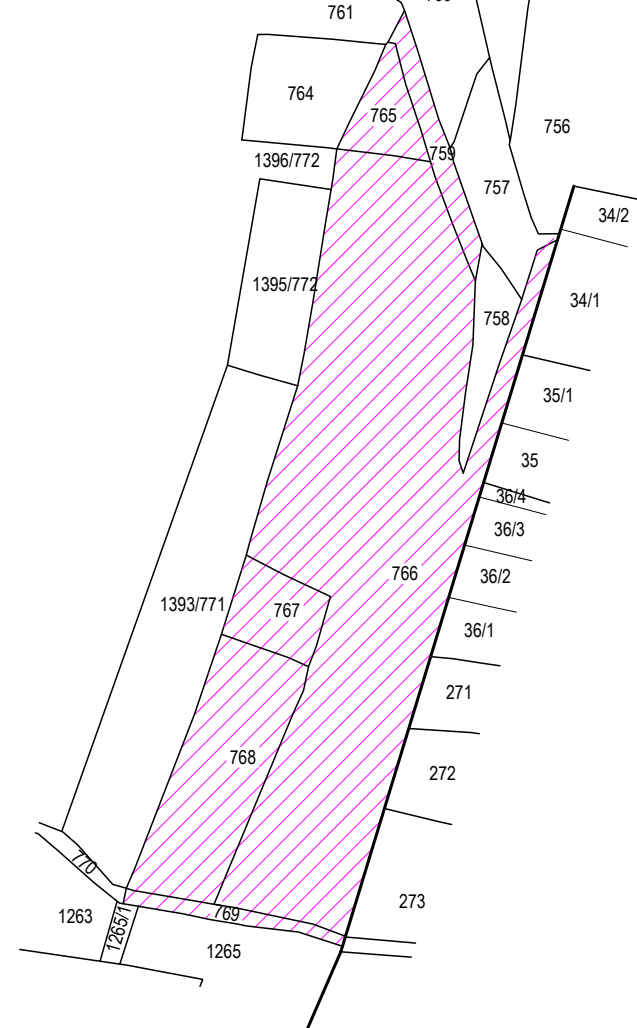

मास्टर विकास योजना 2025 के अनुसार भू उपयोग भूखण्डों की निर्माण स्थिति :-

- पूर्ण नर्मित भूखण्ड (B.)
- आंशिक नर्मित भूखण्ड (C.W.)
- खालि भूखण्ड (V.)

कुल भूखण्ड -

LAND USES OF SCHEME :-


S.No.	LAND USED	AREA IN (SQ.MTR.)	(%)
1	RESIDENTIAL	9308.90	48.13 %
2	COMMERCIAL	773.60	04.00 %
2	RETAIL COMMERCIAL	386.80	02.00 %
3	PARK	967.00	05.00 %
4	S.W.M	50.00	00.26 %
5	PUBLIC UTILITY	10.00	00.05 %
6	MOBILE TOWER	20.00	00.10 %
7	ROAD	7823.70	40.46 %
8	TOTAL SCHEME AREA	19340.00	100.00 %
	FUTURE EXTENSION AREA	660.00	
	TOTAL KHATEDARI AREA	20000.00	
	JDA PLOTS AREA (JDA Plot No. 102-114)	1518.00	
	TOTAL AREA AS PER KHASRA MAP	21518.00	

SCHEME NAME :- Rudraksh Residency
AT VILLAGE - BHAMORIYA, TEHSIL- SANGANER, JAIPUR

ZONE NO. :- 11

SCALE :- 0

NORTH :-

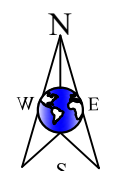

A.T.P.


D.T.P.

S.T.P.

CONSULTANT :-

Layout Plan of Rudraksh Residency

Khasra No. 759,765,766,767,768,769 At Village Bhamoriya Tehsil Sanganer Jaipur

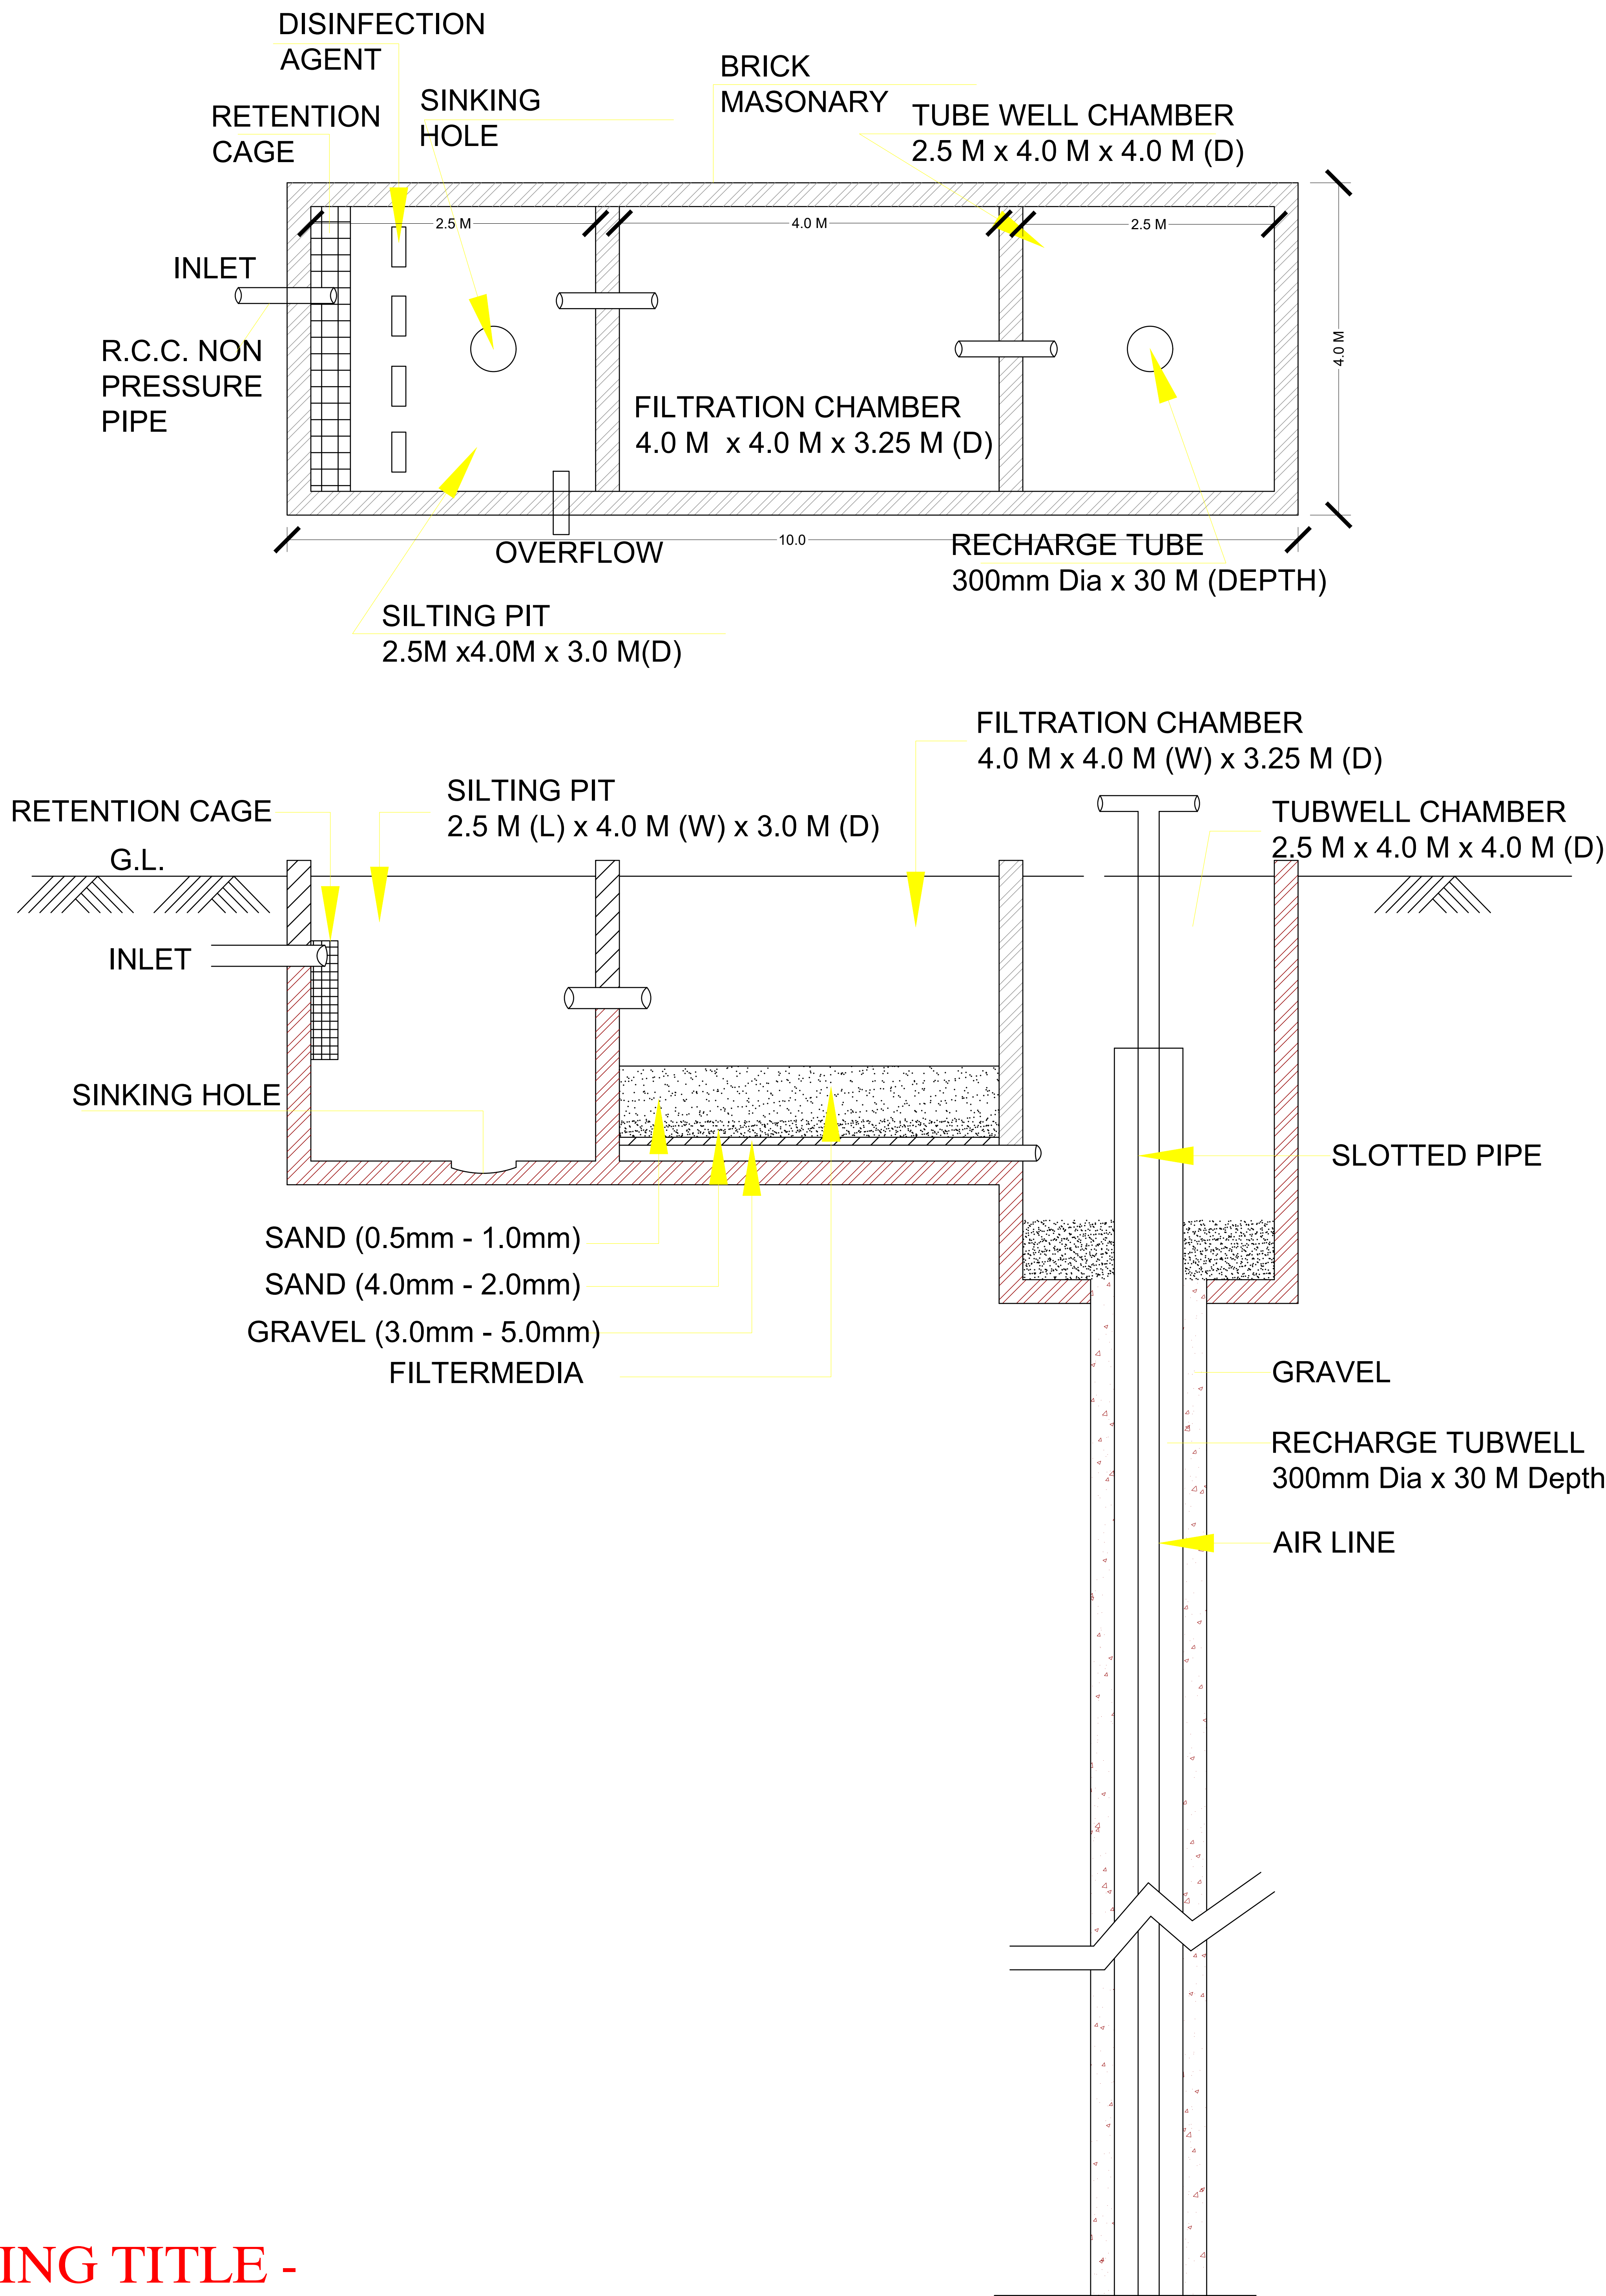

DRAWING TITLE -
RAIN WATER HARVESTING PIT DETAIL

J.D.A.

KEY MAP :-

KHASRA MAP :-

मास्टर विकास योजना 2025 के अनुसार भू उपयोग भूखण्डों की निर्माण स्थिति :-

- पूर्ण निर्मित भूखण्ड (B.)
- आंशिक निर्मित भूखण्ड (C.W.)
- खाली भूखण्ड (V.)

कुल भूखण्ड :-

LAND USES OF SCHEME :-

S.No.	LAND USED	AREA IN (SQ.MTR.)	(%)
1	RESIDENTIAL	9308.90	48.13 %
2	COMMERCIAL	773.60	04.00 %
2	RETAIL COMMERCIAL	386.80	02.00 %
3	PARK	967.00	05.00 %
4	S.W.M	50.00	00.26 %
5	PUBLIC UTILITY	10.00	00.05 %
6	MOBILE TOWER	20.00	00.10 %
7	ROAD	7823.70	40.46 %
8	TOTAL SCHEME AREA	19340.00	100.00 %
FUTURE EXTENSION AREA		660.00	
TOTAL KHATEDARI AREA		20000.00	
JDA PLOTS AREA (JDA Plot No. 102-114)		1518.00	
TOTAL AREA AS PER KHASRA MAP		21518.00	

SCHEME NAME :- Rudraksh Residency
AT VILLAGE - BHAMORIYA, TEHSIL - SANGANER, JAIPUR

ZONE NO. :- 11

SCALE :- 0

NORTH :-

A.T.P.	D.T.P.	S.T.P.
--------	--------	--------

CONSULTANT :-