


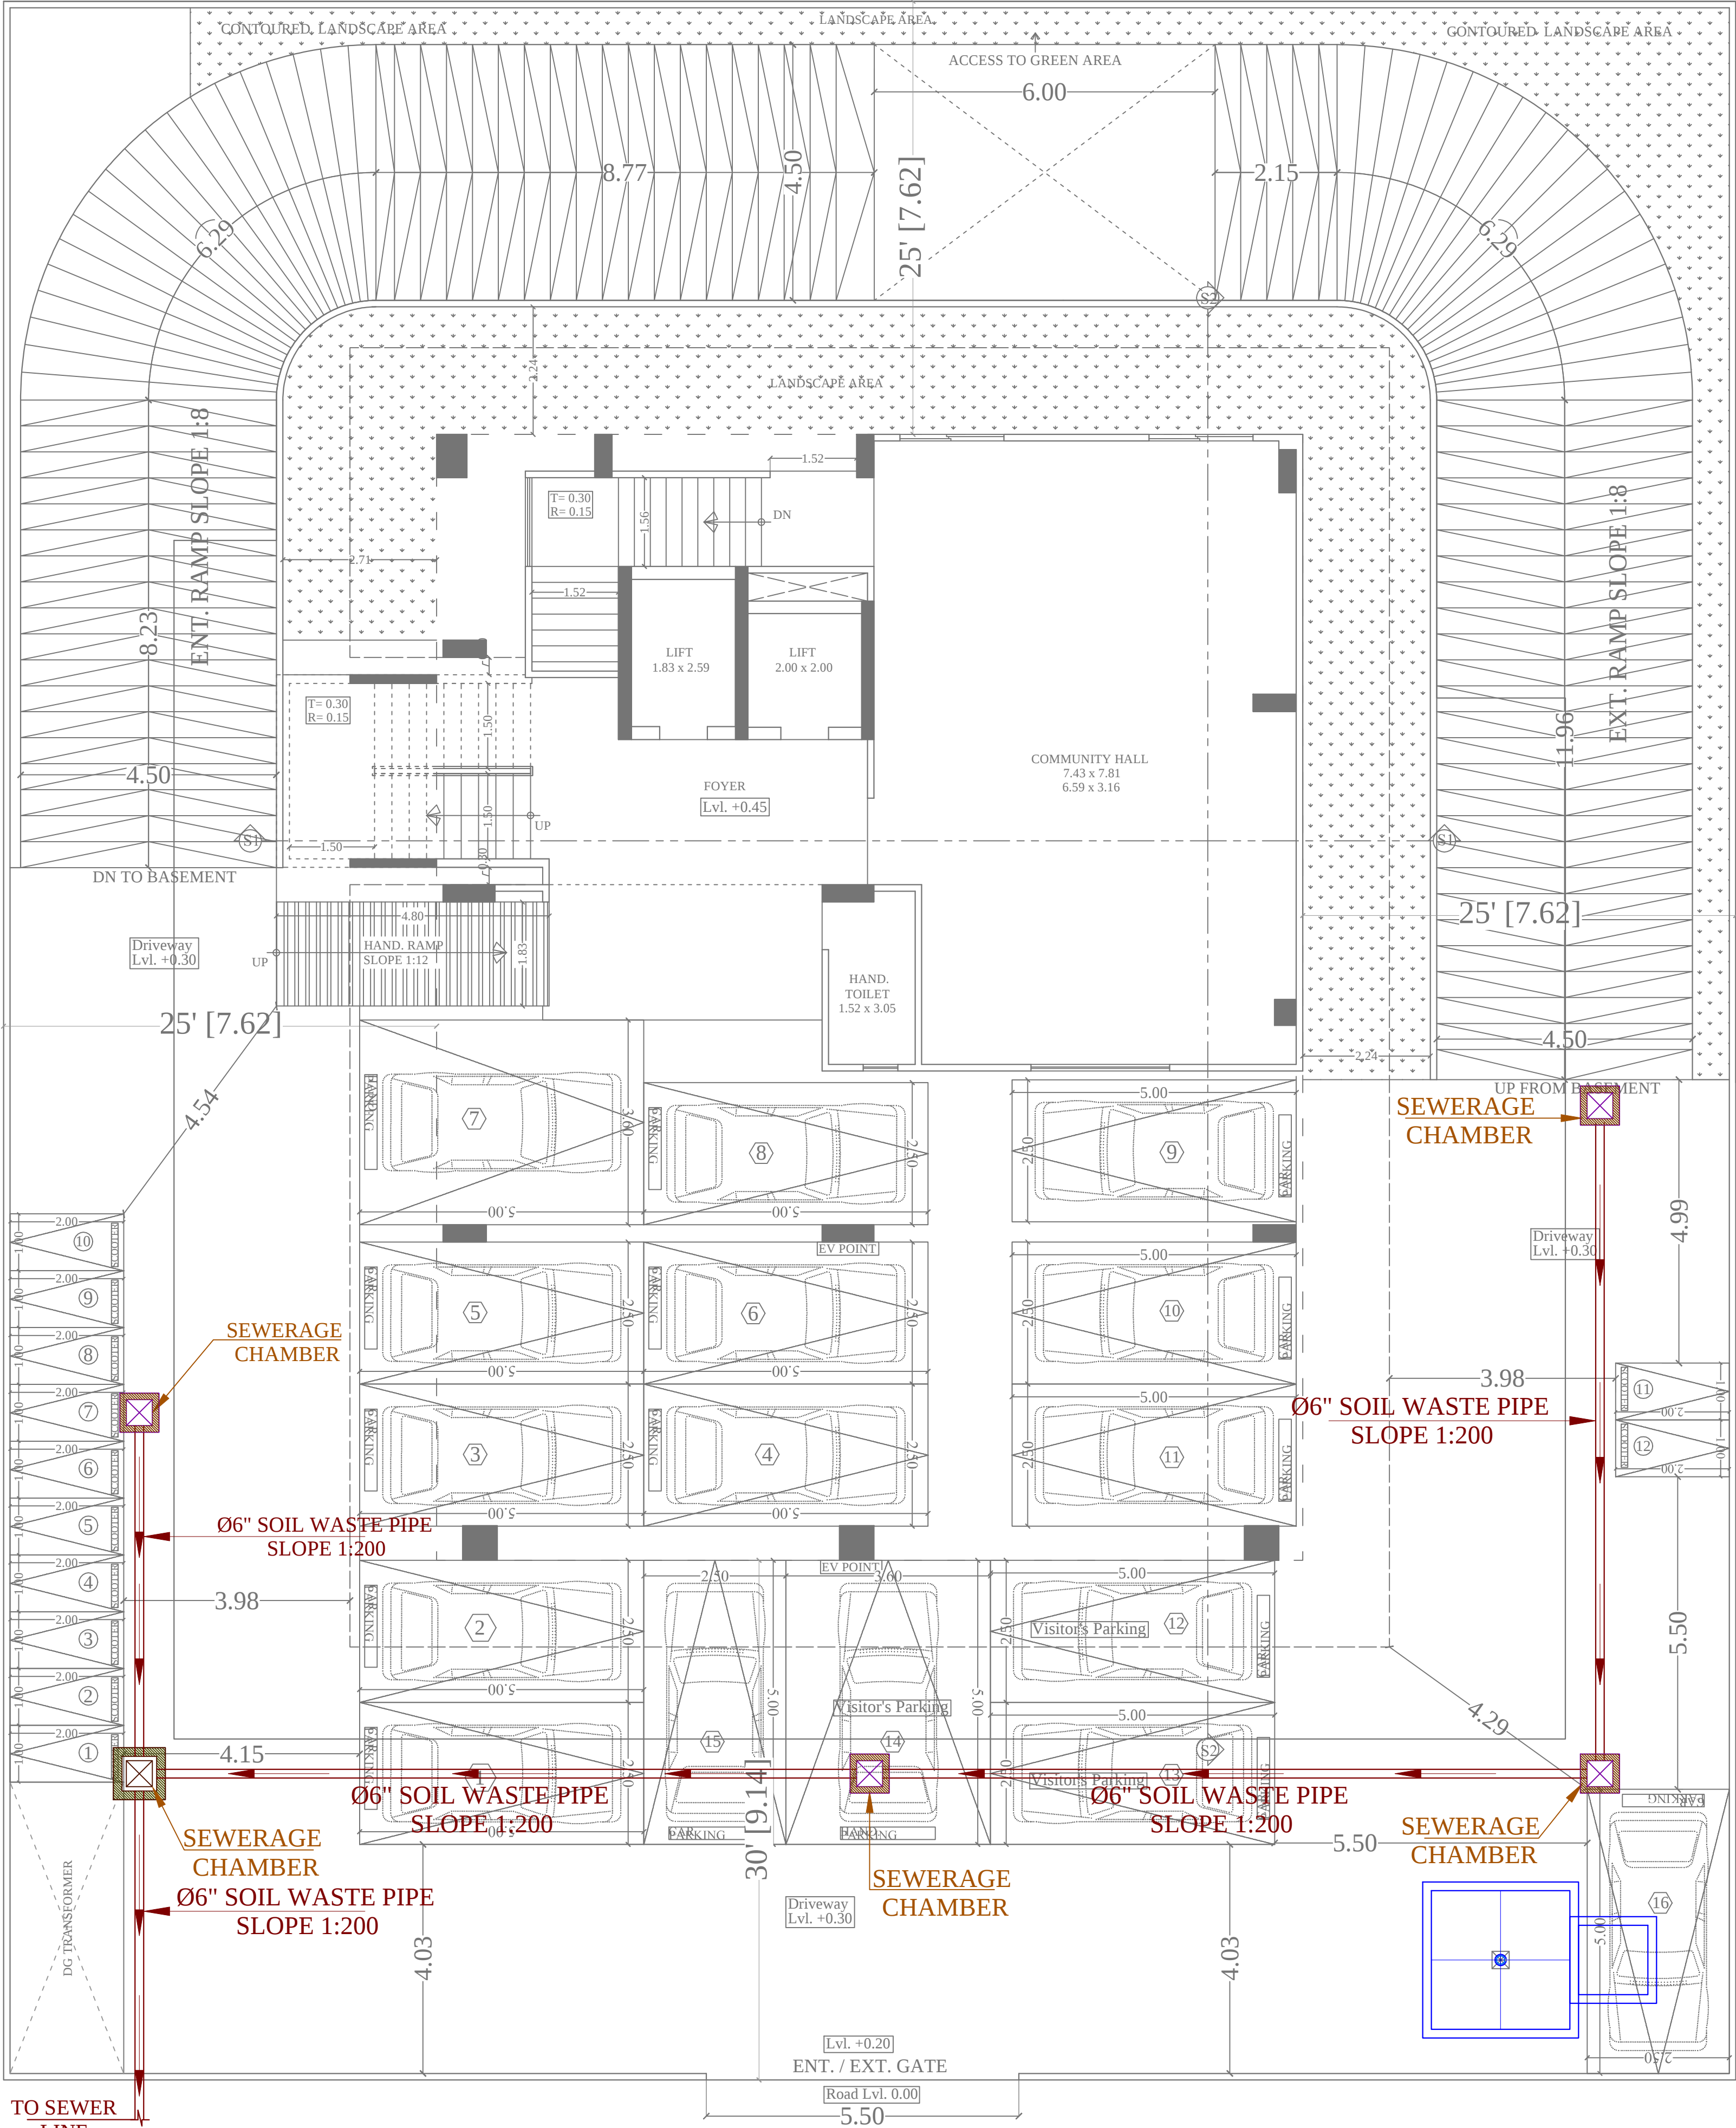

STILT PLAN ----- RAJENDRA MARG 60'-0" WIDE -----

Vipul
VIPUL AGARWAL
M.E.P. CONSULTANT
B.E. ELECTRICAL

SOIL WASTE LEGEND:-

- Ø6" SOIL WASTE PIPE SLOPE 1:200
- SEWERAGE MANHOLE 1'-6" X 1'-6"
- SEWERAGE RECTANGULAR MANHOLE 2'-0" X 2'-0"

SERVICE CONSULTANT

ASHI ASSOCIATES
F 9 / 440 , Keshav Marg Chitrakut Scheme,Jaipur
PH:91-0-93146-10438 ,0141-2440946, Mail:vipul8599@yahoo.com

ARCHITECT :-

SPACE GRID
C-49,VIDYA
APARTMENT,PARAS MARG,
BAPU NAGAR,NEAR JANTA
STORE CIRCLE, JAIPUR-302015
PH-09314918766,0141-4005506 (O)
Email:-info.spacegrid@gmail.com

DEVELOPER NAME:-

**PEARL SPYTECH
REALTORS LLP**

PROJECT NAME:-

PEARL PRISTINE

ADDRESS:-

**PLOT NO. B-173
RAJENDRA MARG,
BAPU NAGAR, JAIPUR**

DRG. TITLE:-

**EXTERNAL SEWERAGE
PIPE ROUTE PLAN**

SCALE = 1:100

