



LAY OUT PLAN OF KHASRA NO. 138,138/2 OF VILLAGE UCHIYARDA AT JODHPUR

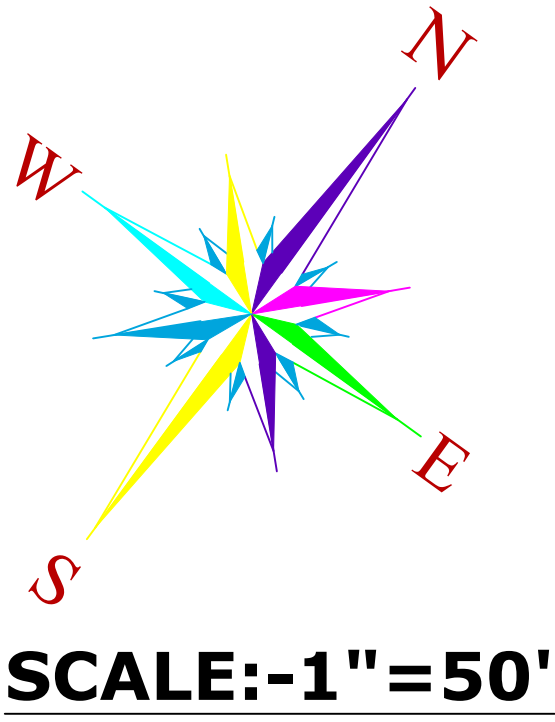



LAND USES ANALYSIS

PLOTS	AREA in Sq.yd.	AREA OF %
TOTAL PLOT AREA	9915.49	58.97 %
PARK AREA	853.16	05.07 %
M.T./S.W.D. AREA	54.95	00.33 %
ROAD AREA	5990.56	35.63 %
TOTAL SCHEME AREA	16814.16	100.00 %
Area in Bigha, = 08 BIGHA , 13 BISHWA , 14 BISHWANSI		

KEY - PLAN

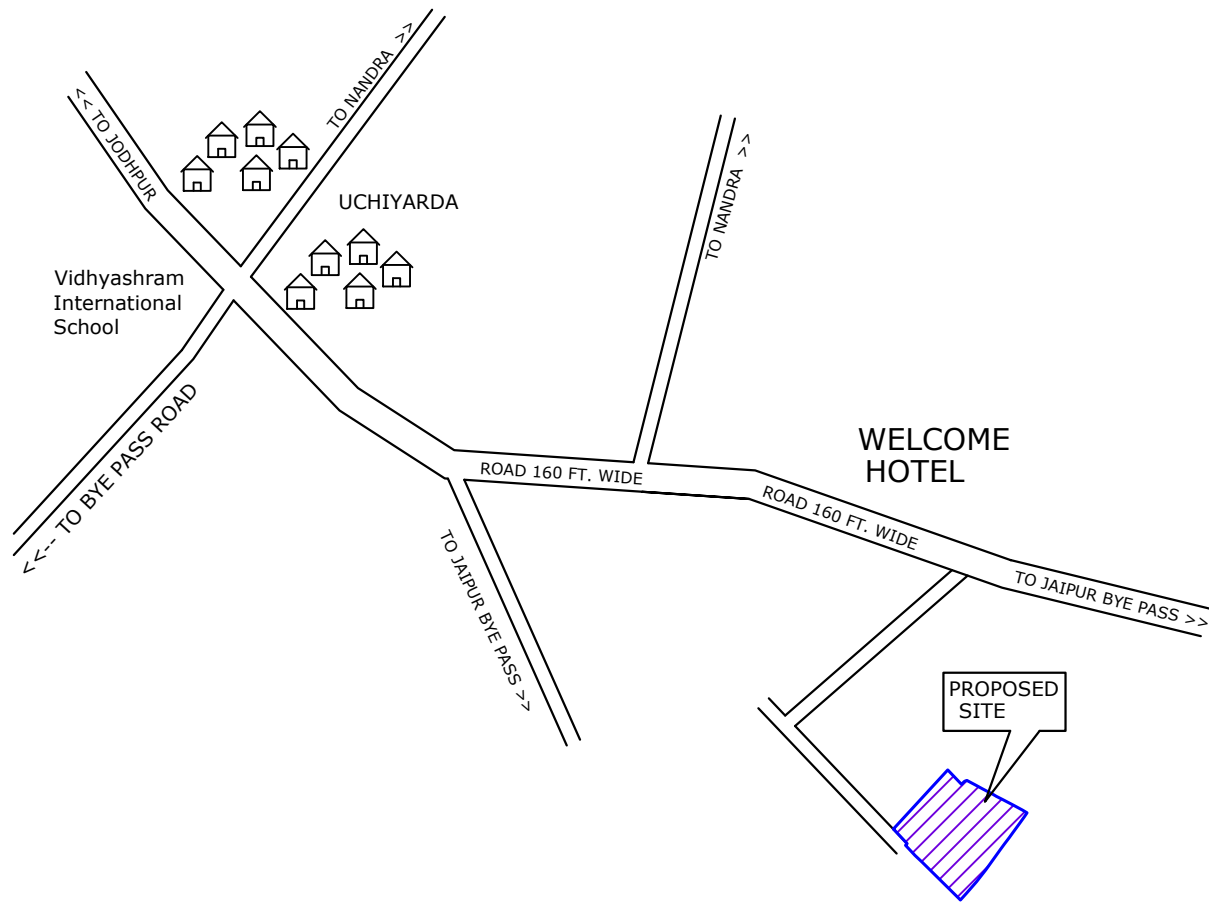

KHASRA MAP NOT TO SCALE

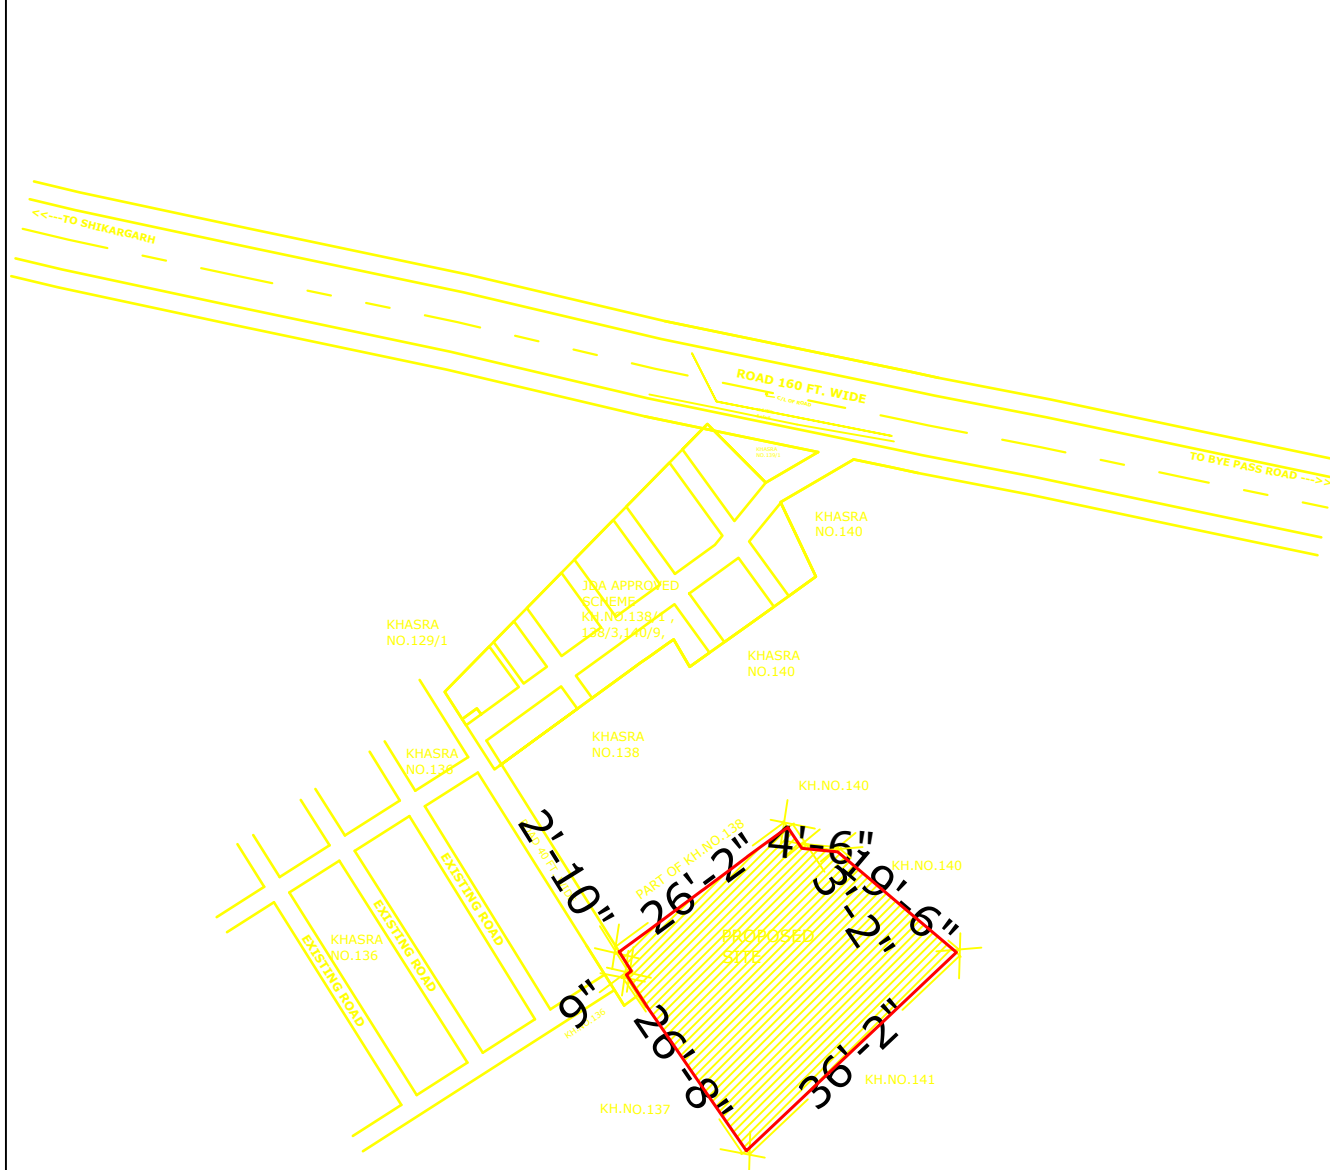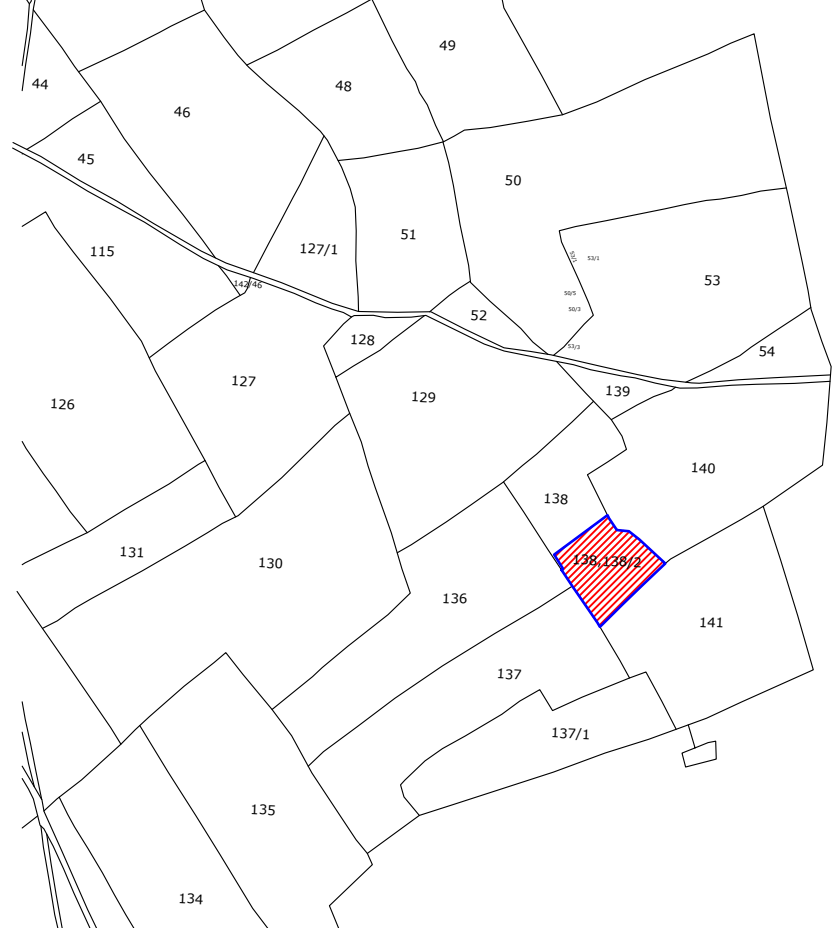


DRAWING TITLE - EXTERNAL SAUCER DRAIN & RAIN WATER CHAMBER PIPE ROUTE WITH HARVESTING PIT PLAN


	RAIN WATER CHAMBER 450X450 MM
	SAUCER DRAIN
	RAIN WATER PIPE SLOP 1:200

डिव्याजीत मारोथिया
DIVYAJEET MAROTHIYA
B. TECH (CIVIL)



PLOT NO.	SQ.FT.	SQ.YDS.	SQ.MTR
1	2234.04	248.22	207.55
2	879.14	97.68	81.67
3	880.68	97.85	81.82
4	1589.11	176.57	147.64
5	1591.80	176.87	147.89
6	1604.31	178.26	149.05
7	1286.64	142.96	119.53
8	1350.00	150	125.42
9	1125.00	125	104.52
10	1245.81	138.42	115.74
11	1061.90	117.99	98.66
12	900.00	100	83.61
13	1000.00	111.11	92.90
14	1250.00	138.89	116.13
15	1125.00	125	104.52
16	900.00	100	83.61
17	900.00	100	83.61
18	900.00	100	83.61
19	1179.91	131.1	109.62
20	980.65	108.96	91.11
21	1125.00	125	104.52
22	1125.00	125	104.52
23	1000.00	111.11	92.90
24	1250.00	138.89	116.13
25	1350.00	150	125.42
26	1125.00	125	104.52
27	1125.00	125	104.52
28	1125.00	125	104.52
29	900.00	100	83.61
30	900.00	100	83.61
31	900.00	100	83.61
32	1350.00	150	125.42
33	1350.00	150	125.42
34	1350.00	150	125.42
35	900.00	100	83.61
36	900.00	100	83.61
37	900.00	100	83.61
38	1125.00	125	104.52
39	1125.00	125	104.52
40	1125.00	125	104.52
41	1350.00	150	125.42
42	1500.00	166.66	139.35
43	1250.00	138.89	116.13
44	1250.00	138.89	116.13
45	1250.00	138.89	116.13
46	1000.00	111.11	92.90
47	1000.00	111.11	92.90
48	1000.00	111.11	92.90
49	1350.00	150	125.42
50	900.00	100	83.61
51	900.00	100	83.61
52	1350.00	150	125.42
53	1000.00	111.11	92.90
54	1000.00	111.11	92.90
55	1000.00	111.11	92.90
56	1250.00	138.89	116.13
57	1250.00	138.89	116.13
58	1250.00	138.89	116.13
59	1500.00	166.67	139.36
60	959.63	106.63	89.16
61	1266.73	140.75	117.69
62	1341.37	149.04	124.62
63	1416.02	157.34	131.56
64	1674.56	186.06	155.57
65	2033.22	225.91	188.89
66	1301.96	144.66	120.96
67	1281.34	142.37	119.04
68	1260.24	140.03	117.09
69	1238.31	137.59	115.04
70	1216.33	135.15	113.00
71	1171.67	130.19	108.86
72	1104.85	122.76	102.64
73	1038.03	115.34	96.44
74	1157.44	128.6	107.53
75	1393.58	154.84	129.47
TOTAL AREA	89239.27	9915.49	8290.76

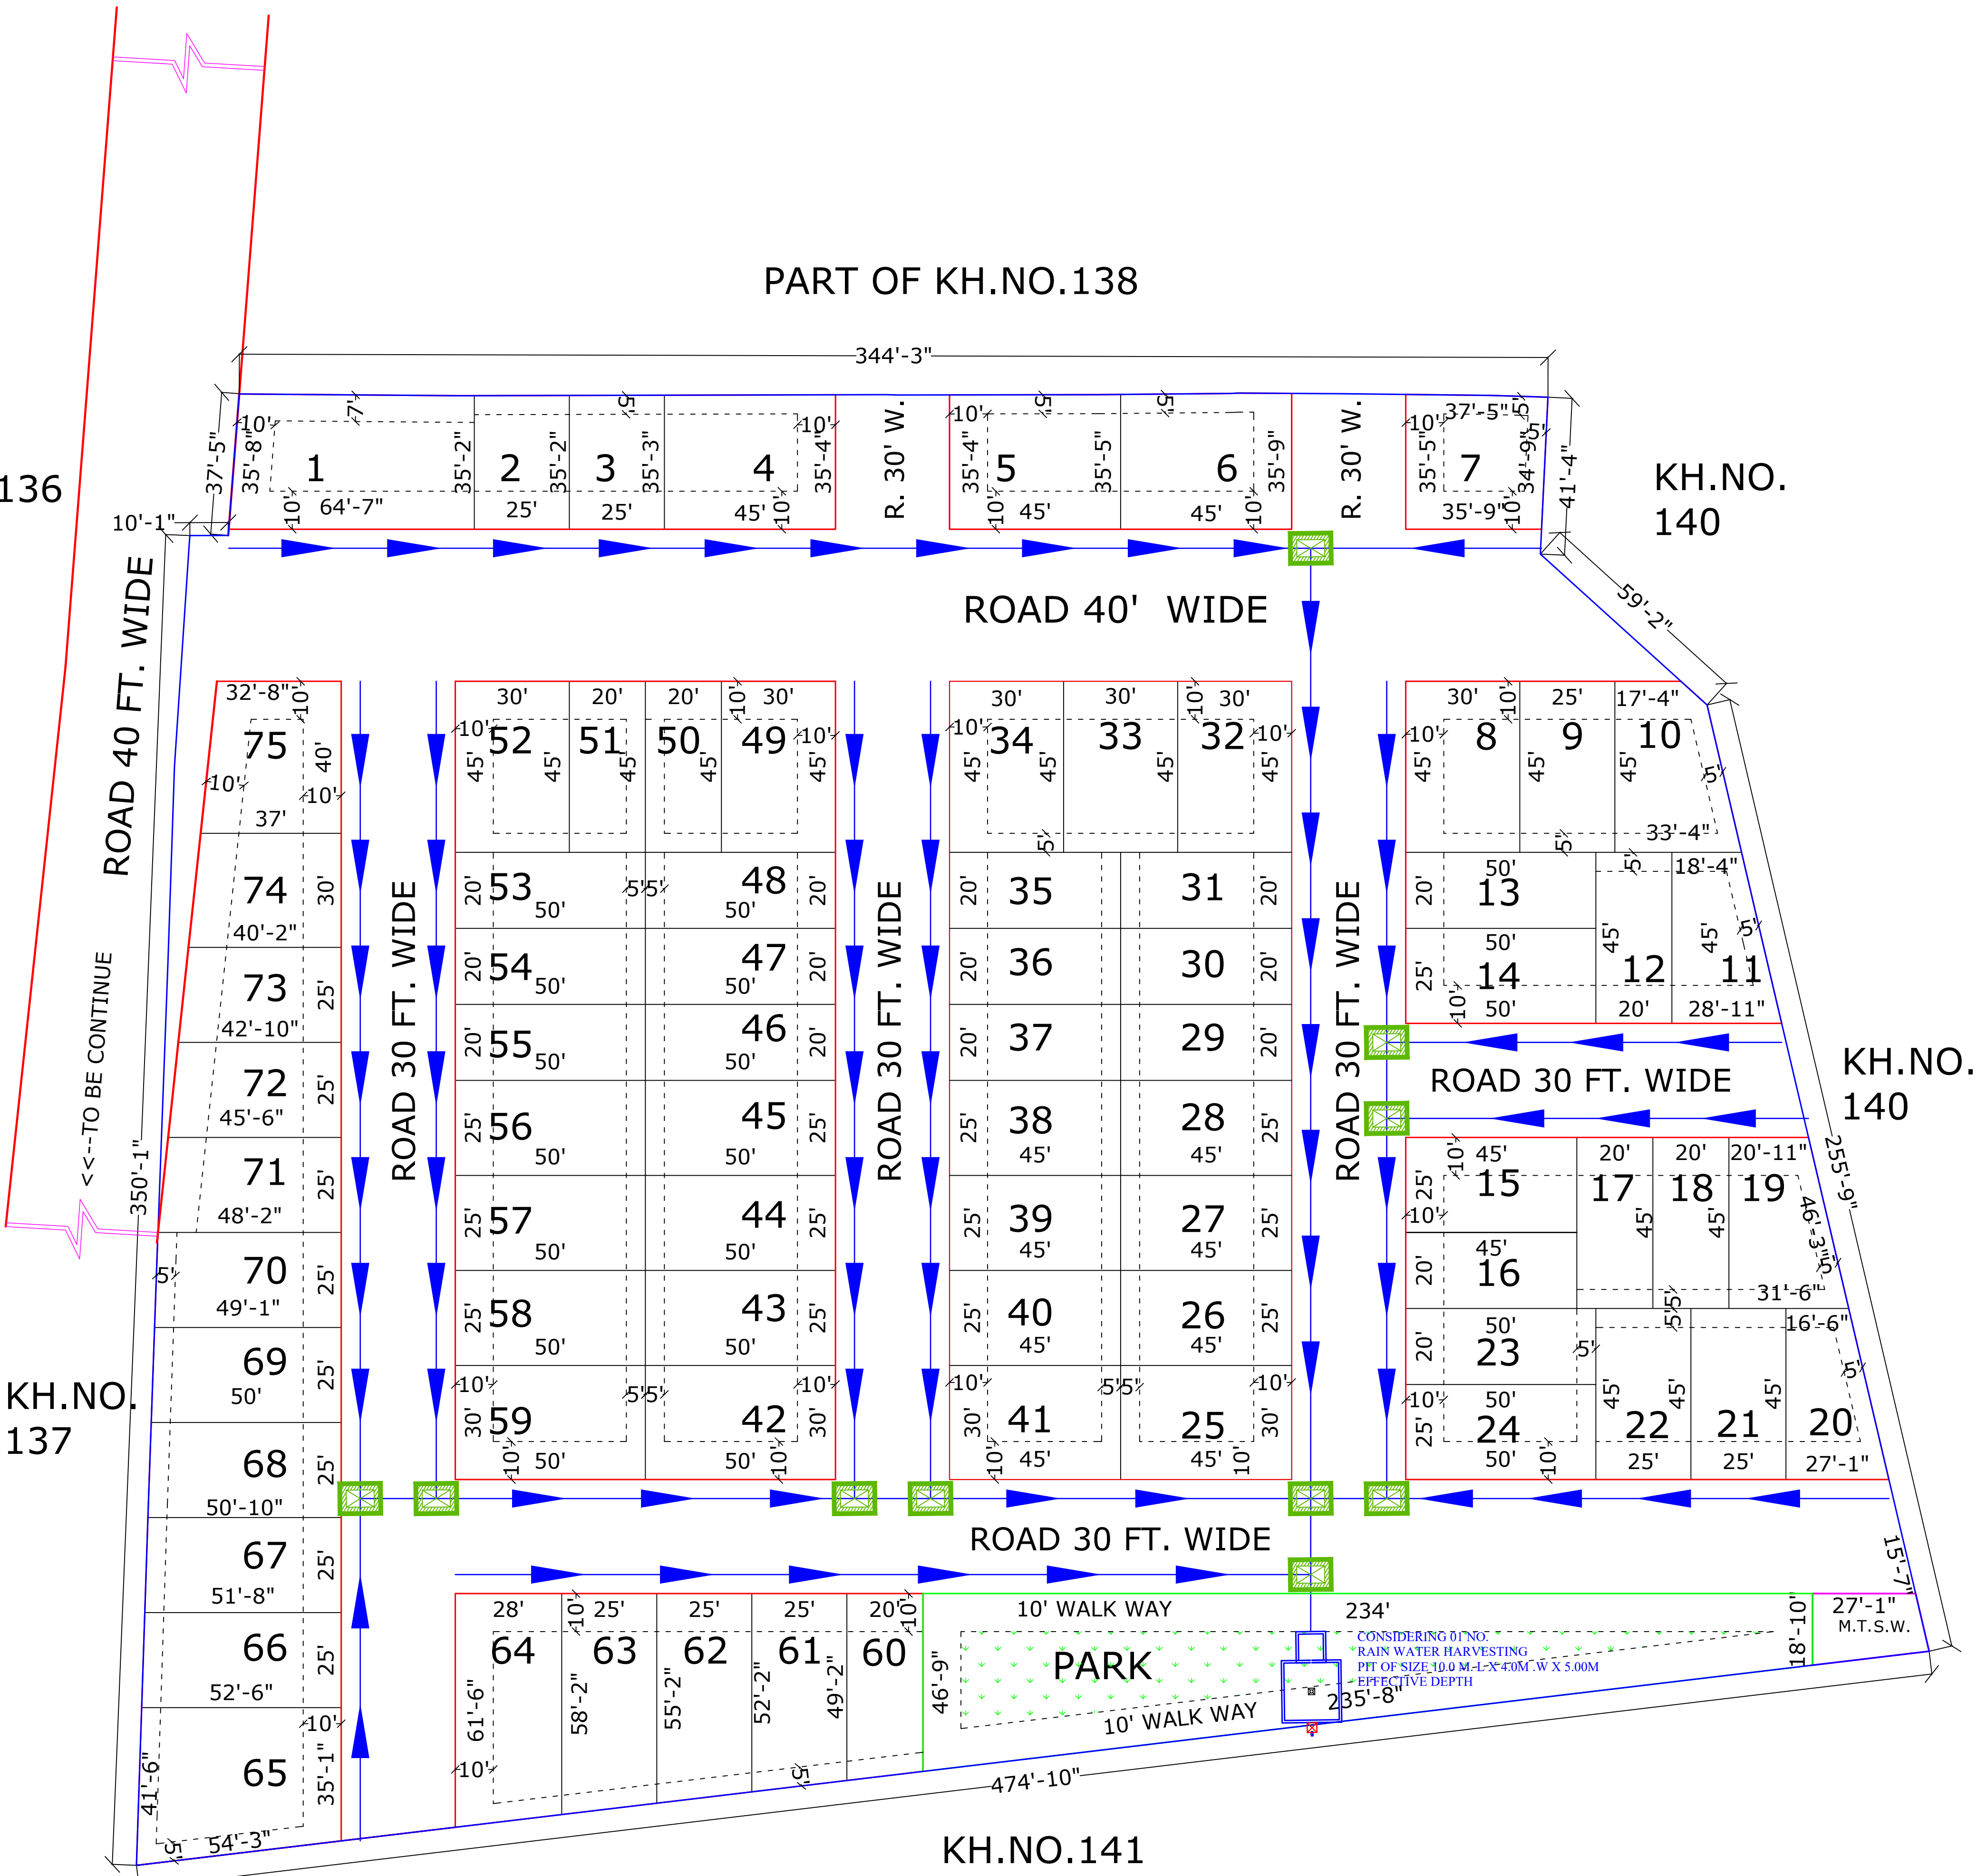


LAY OUT PLAN OF KHASRA NO. 138,138/2 OF VILLAGE UCHIYARDA AT JODHPUR

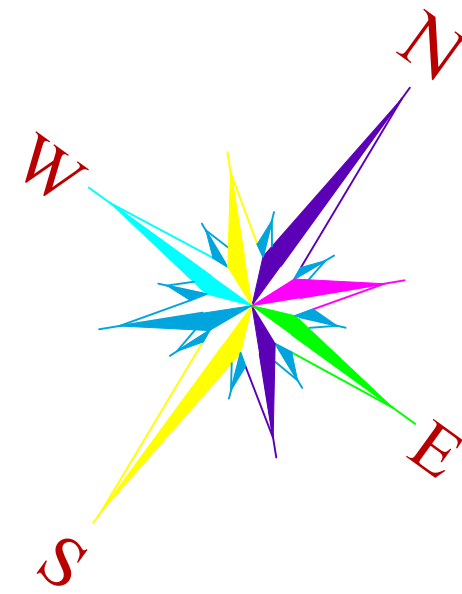



दिव्याजीत मारोठिया
DIVYAJEET MAROTHIYA
B.TECH (CIVIL)

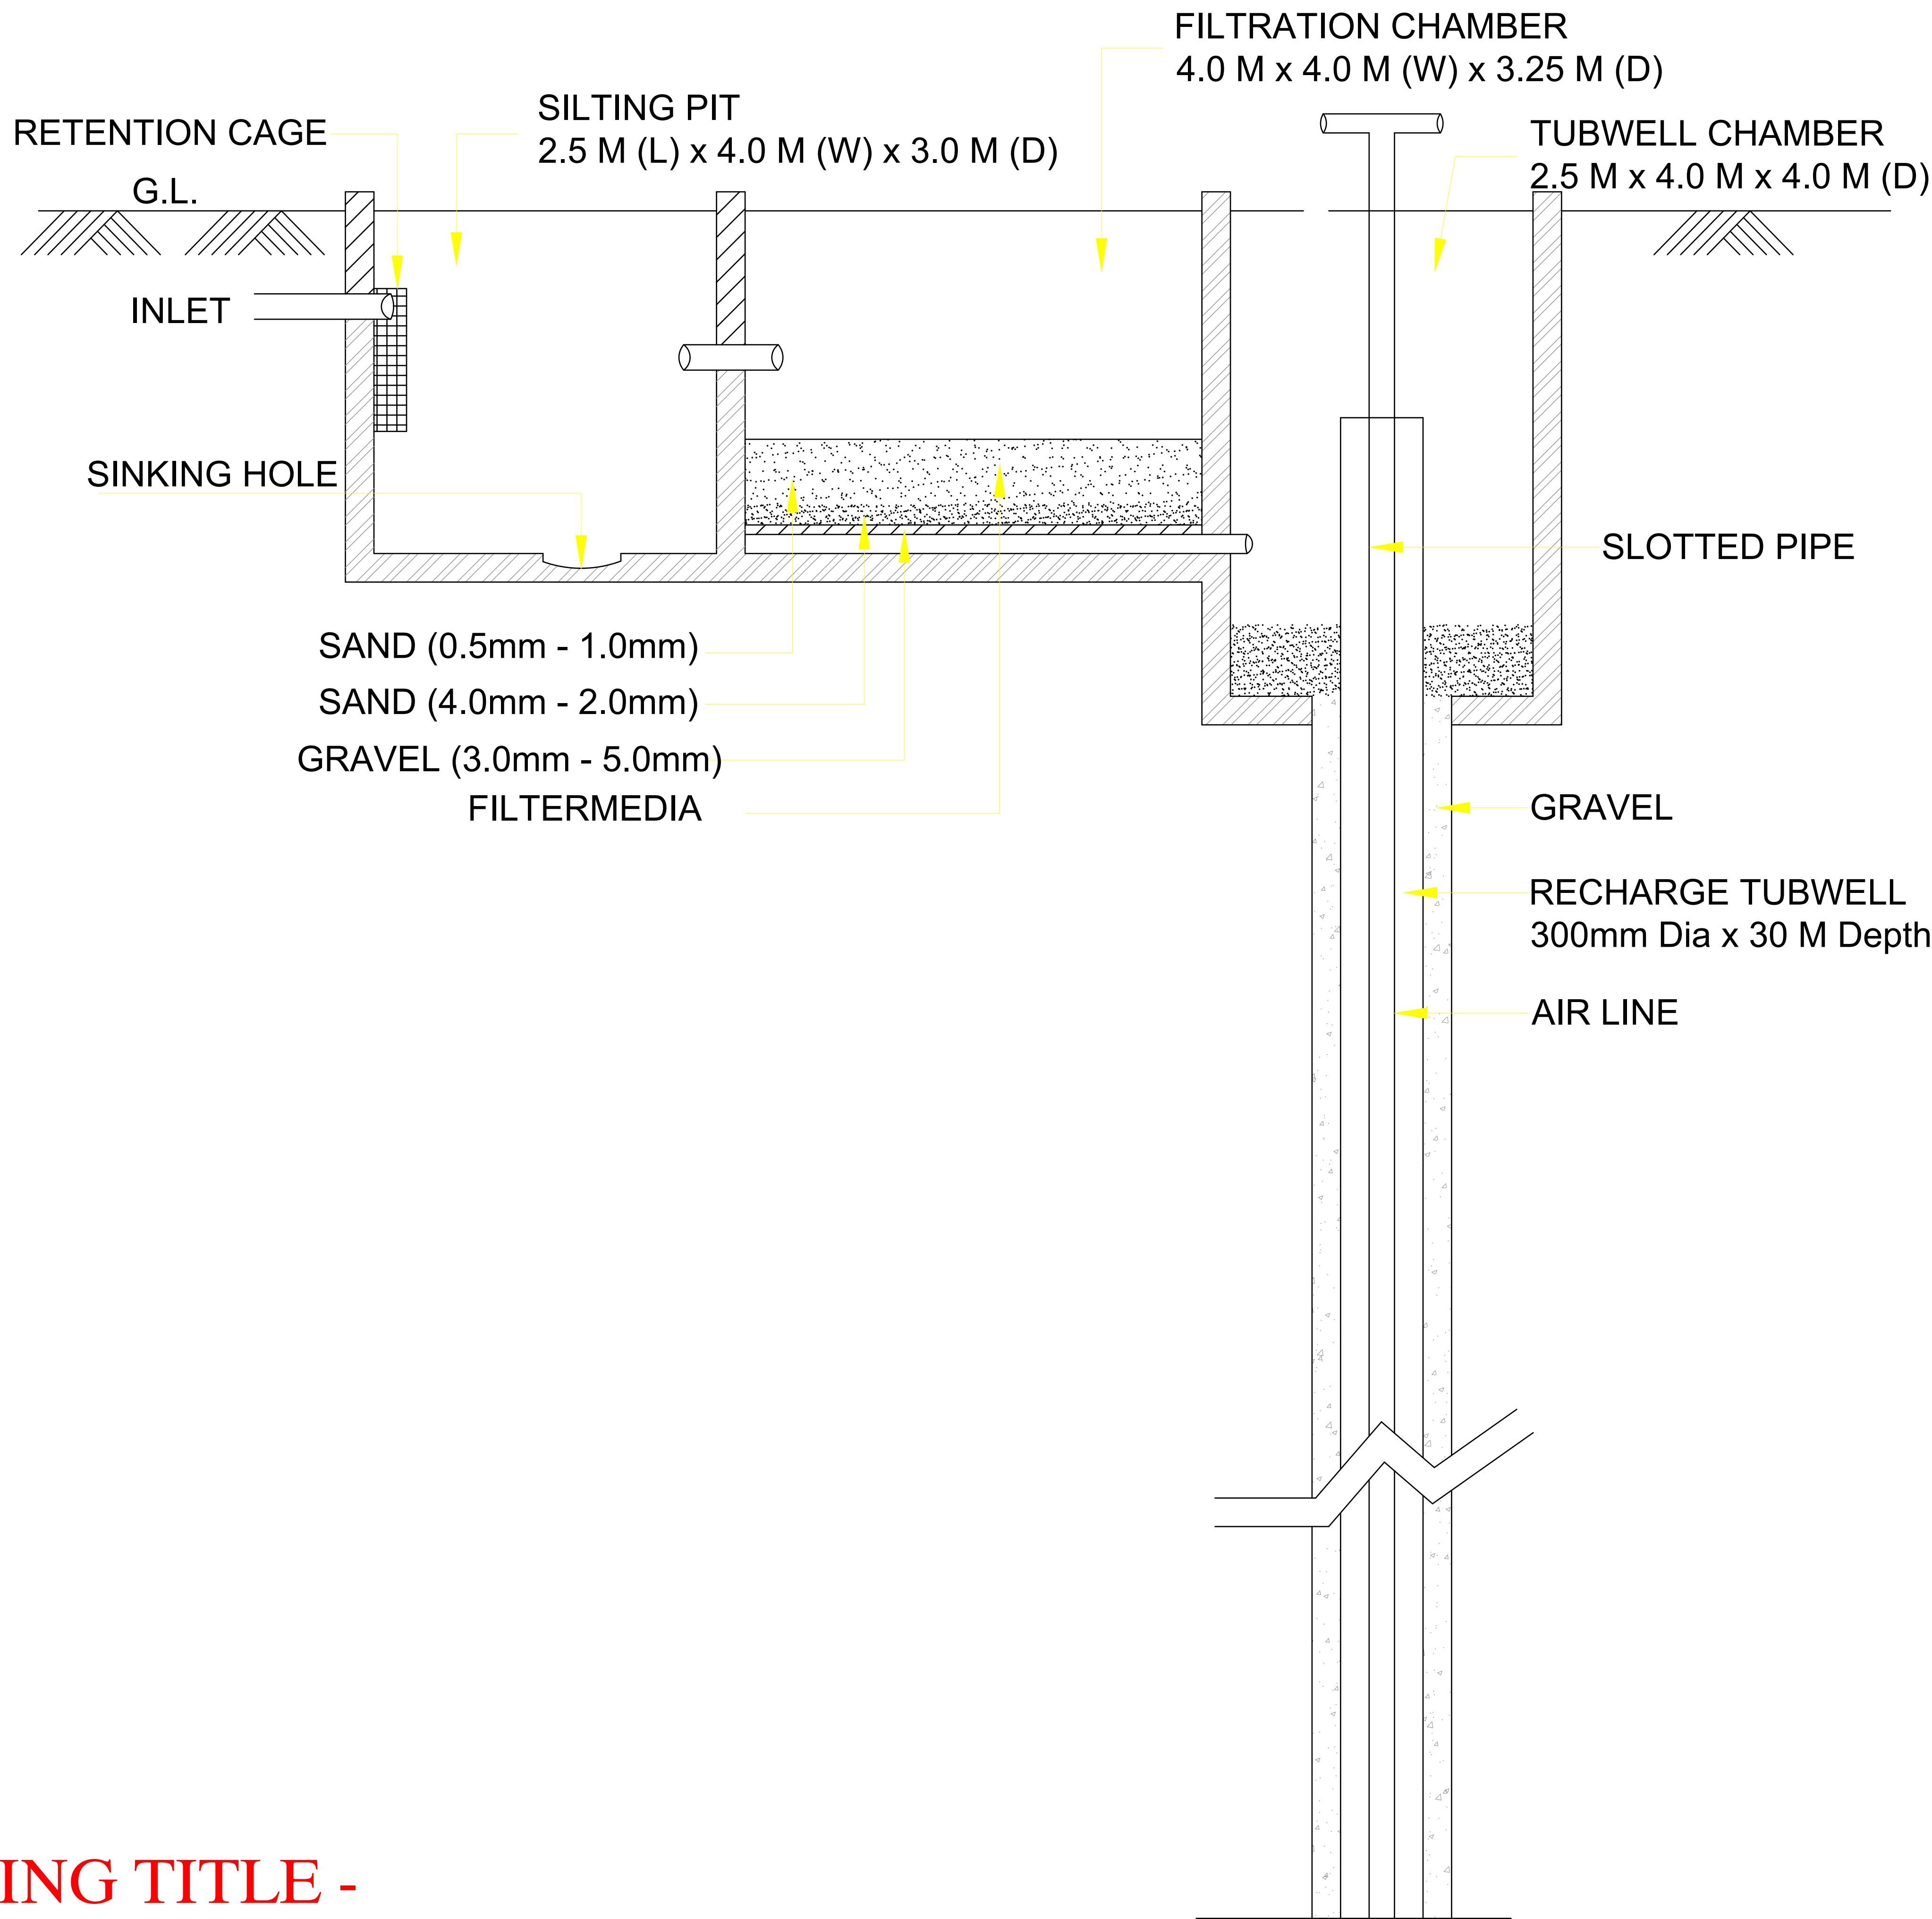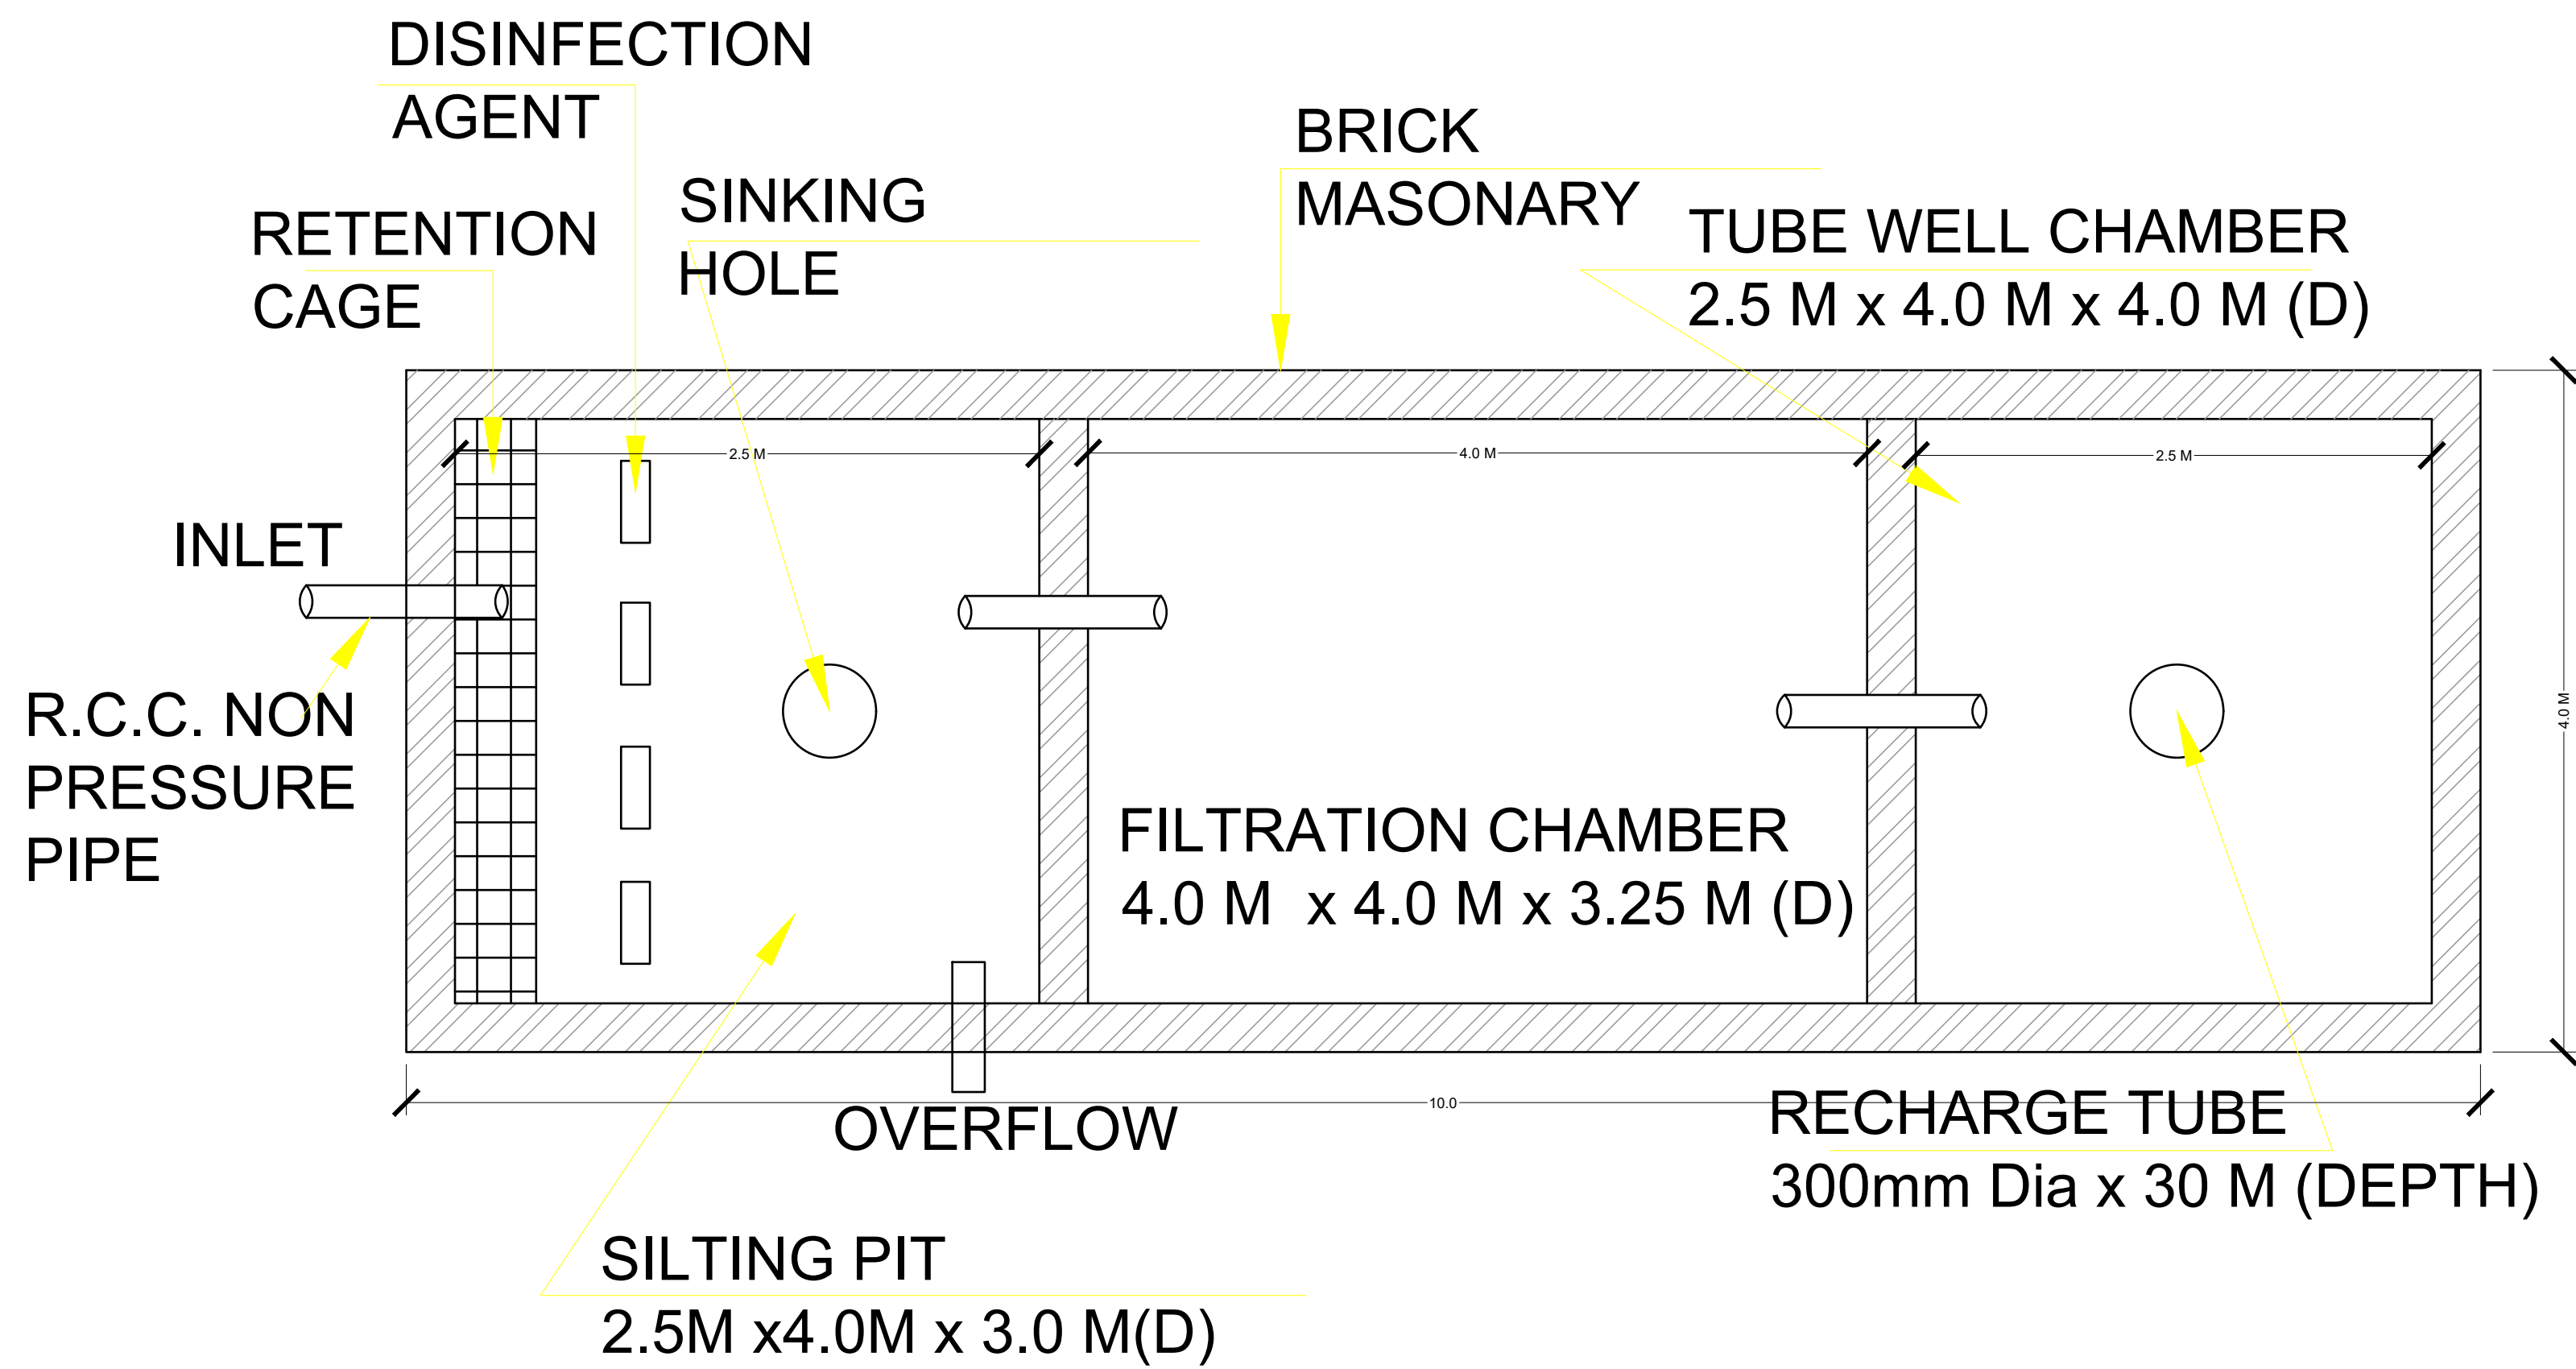

KEY - PLAN

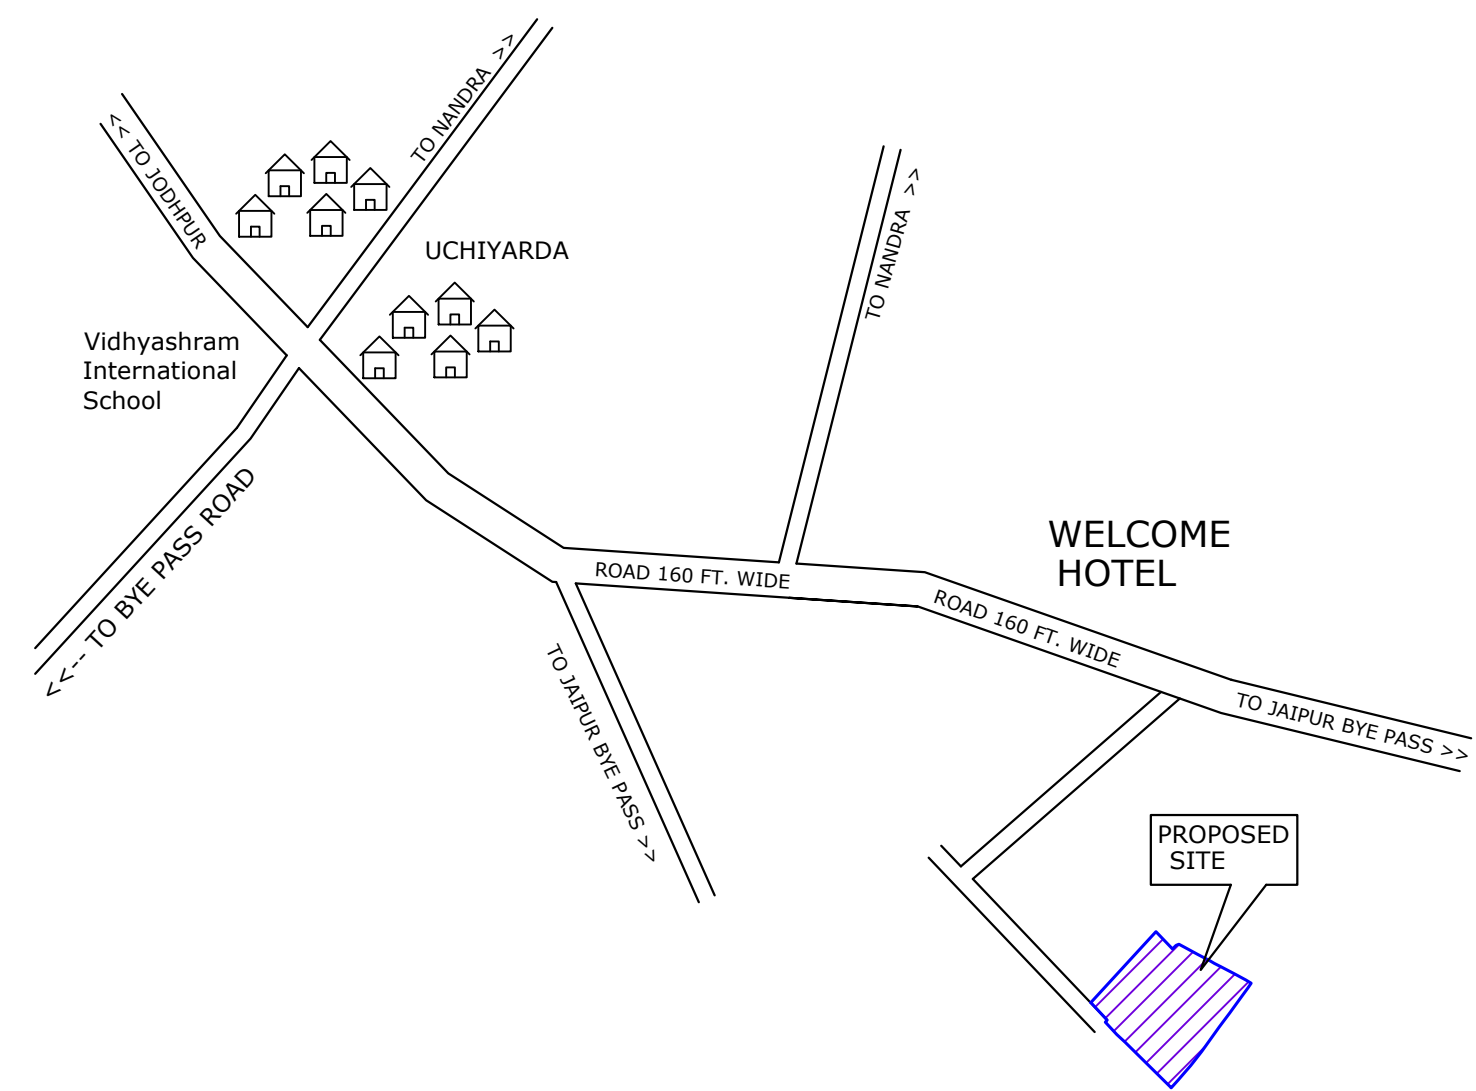

KHASRA MAP
NOT TO SCALE

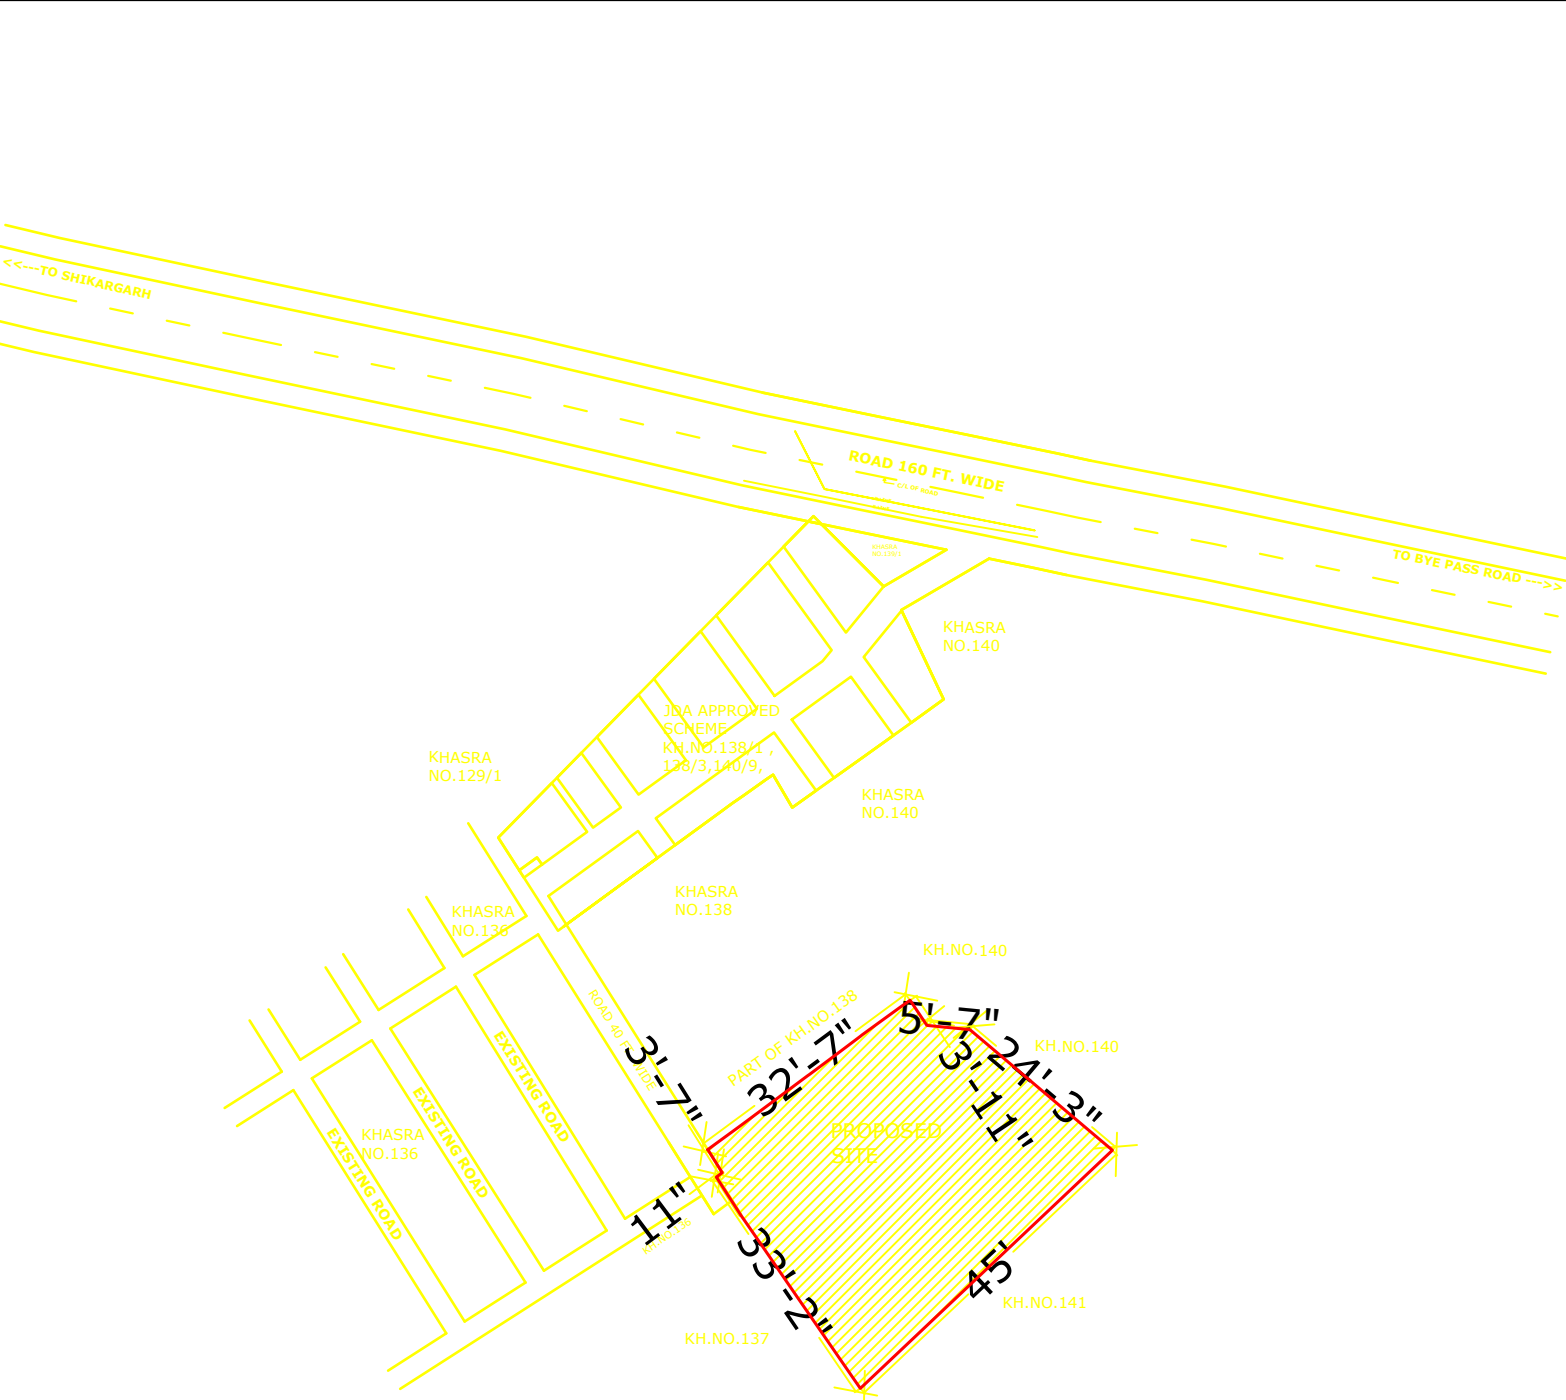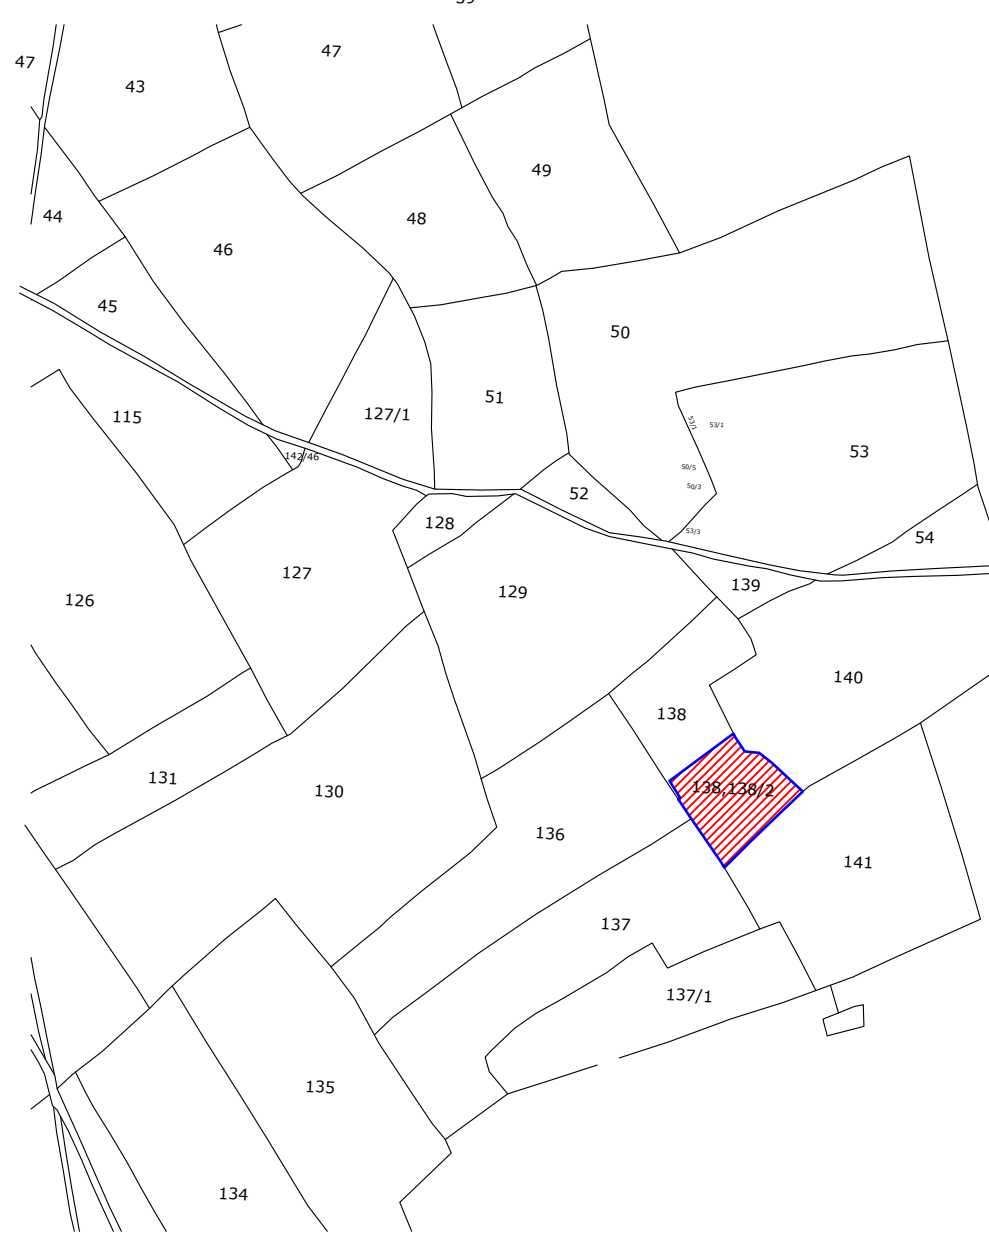

DRAWING TITLE -
RAIN WATER HARVESTING PIT DETAIL