



PROPOSED LAYOUT PLAN OF
"GOKUL PRANGAN"
AT VILL:- BINDAYAKA, TEH:- JAIPUR, JAIPUR.
"WATER HARVESTING PLAN"

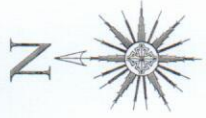


ZONAL ROAD 24.0 MTR. WIDE

OTHER'S LAND

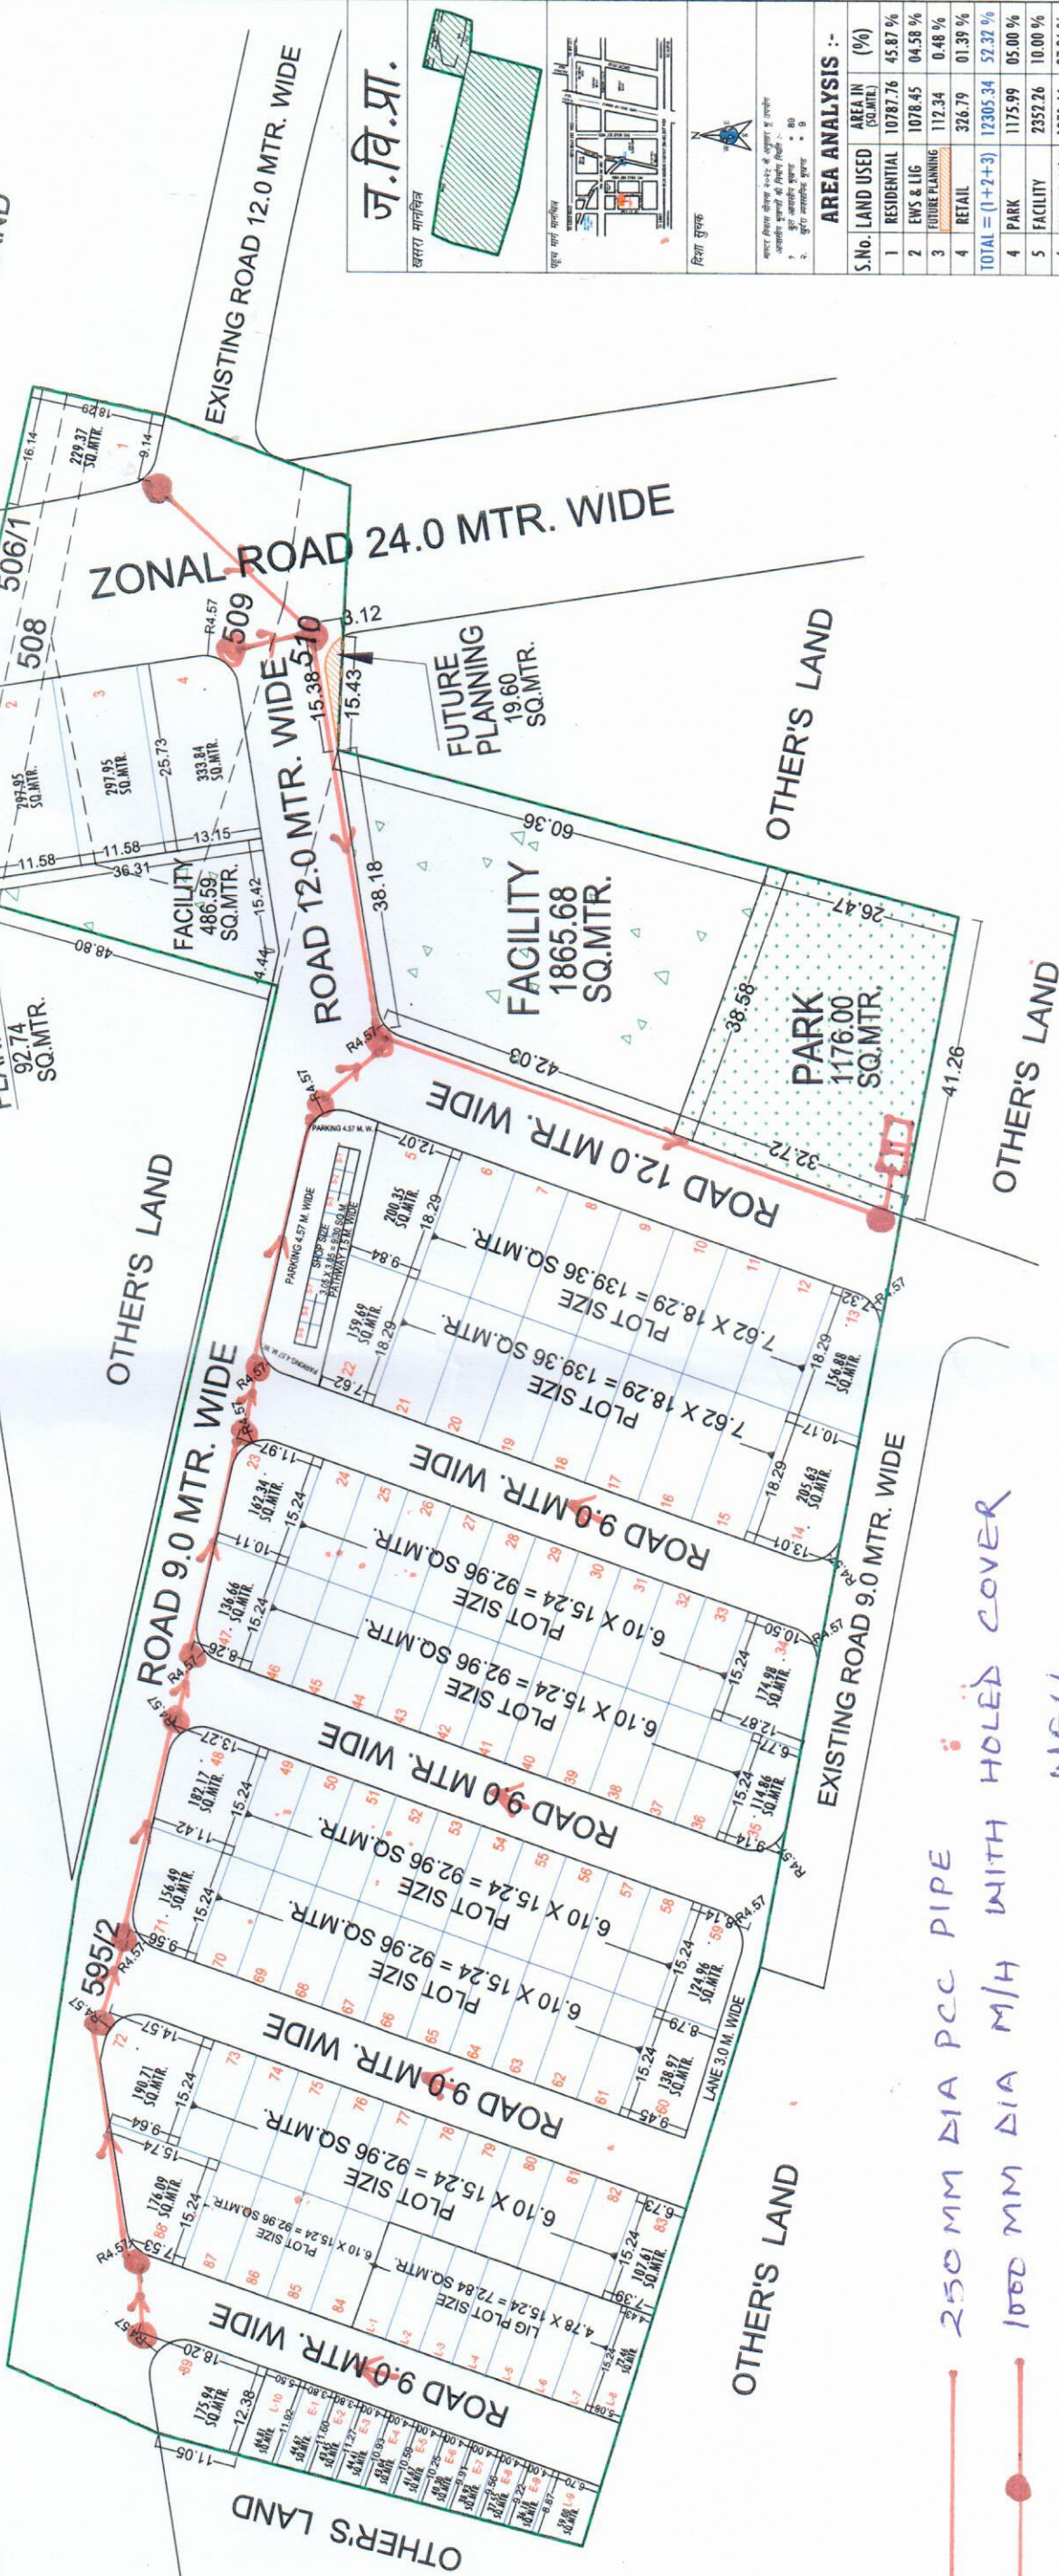

ज.वि.प्र.

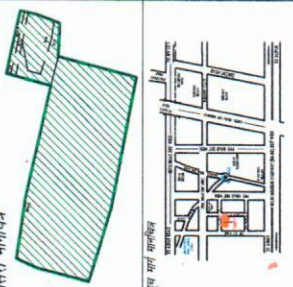

जयपुर विकास प्राधिकरण

AREA ANALYSIS :-

S.No.	LAND USED	AREA IN (SQ.MTR.)	(%)
1	RESIDENTIAL	10787.76	45.87 %
2	EWS & LIG	1078.45	04.58 %
3	FUTURE PLANNING	112.34	0.48 %
4	RETAIL	326.79	01.39 %
TOTAL = (1+2+3)		12305.34	52.32 %
4	PARK	1175.99	05.00 %
5	FACILITY	2352.26	10.00 %
6	ZONAL RD. 80' W	1871.44	07.96 %
7	ROAD	5814.67	24.72 %
TOTAL = (4+5+6+7)		11214.36	47.68 %
SCHEME AREA		23519.70	100.00 %
(09 BIGHA 6 BISWA)			

EWS PLOT DETAIL:-		
SR.NO.	PLOT NO.	AREA IN SQ.MTR.
1	E-1	44.67
2	E-2	43.45
3	E-3	44.41
4	E-4	43.04
5	E-5	41.67
6	E-6	40.30
7	E-7	38.93
8	E-8	37.55
9	E-9	36.18
TOTAL AREA		370.20

LIG PLOT DETAIL:-		
SR.NO.	PLOT NO.	AREA IN SQ.MTR.
1	L-1	72.84
2	L-2	72.84
3	L-3	72.84
4	L-4	72.84
5	L-5	72.84
6	L-6	72.84
7	L-7	72.84
8	L-8	72.46
9	L-9	59.00




