
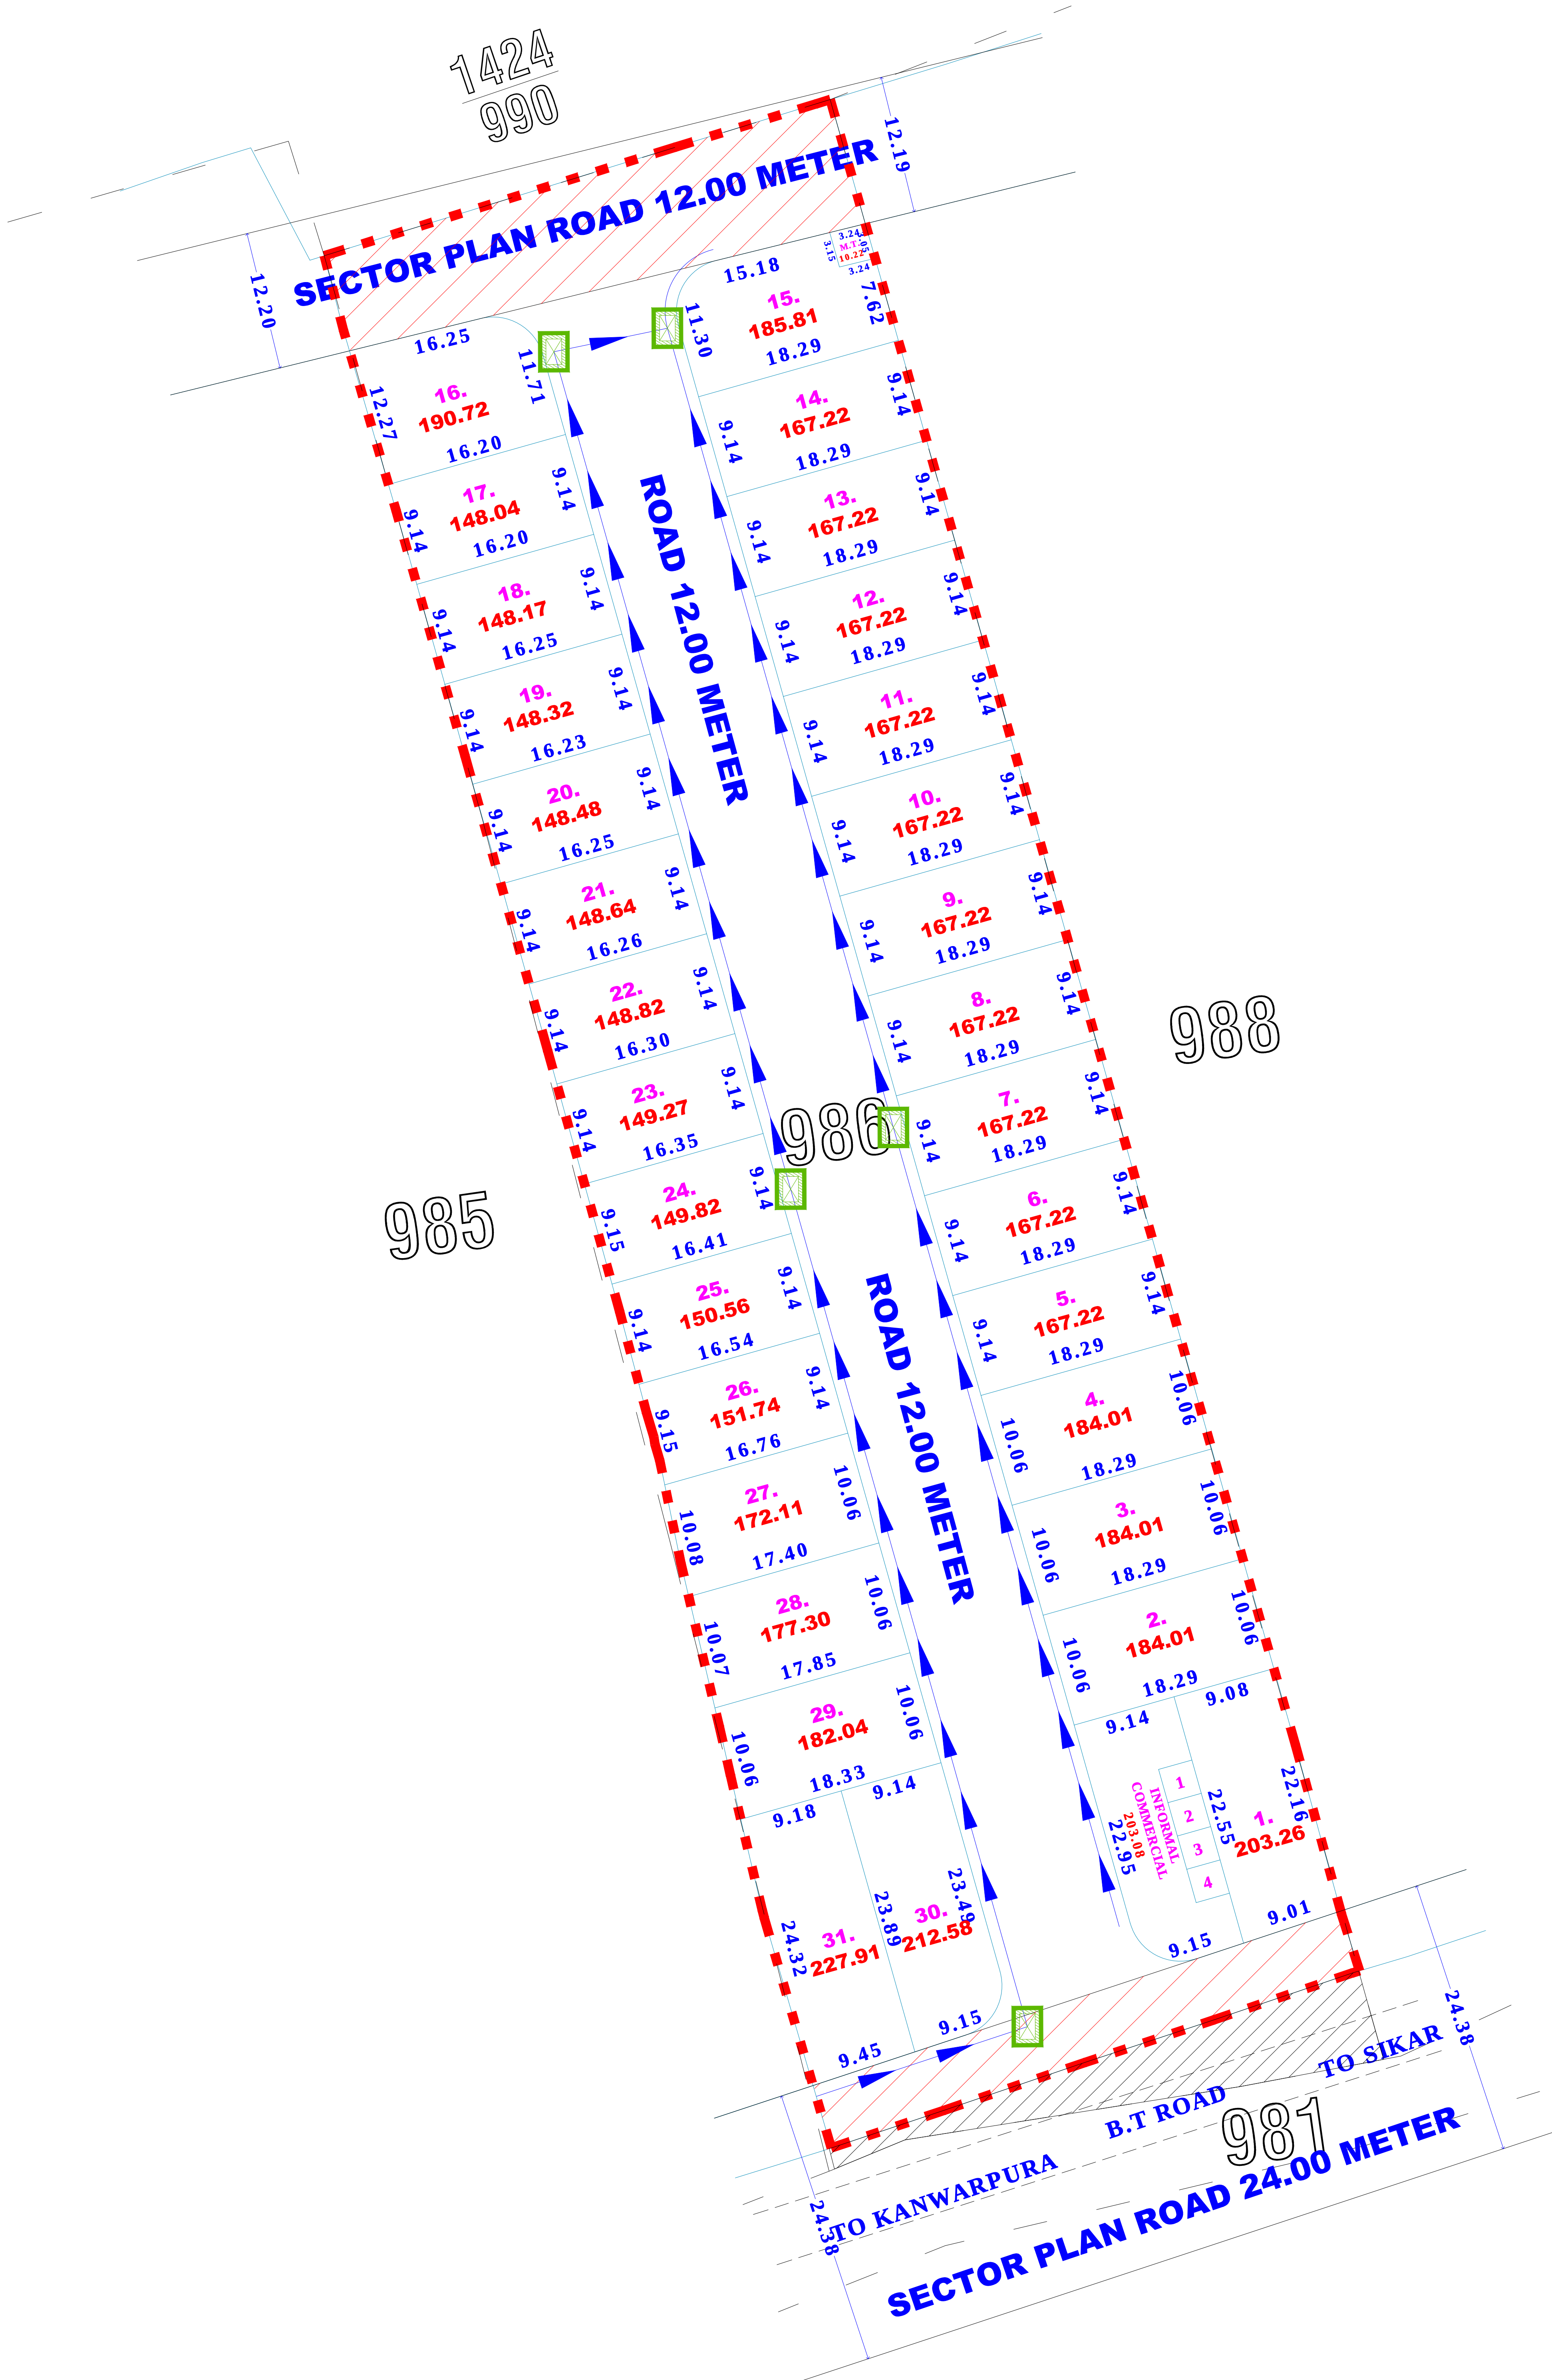


SHIV COLONY RESIDENTIAL SCHEME


LAYOUT PLAN OF KHASRA NO.986, KANWARPURA ROAD,SIKAR
REVENUE VILL. -NANI, TEH.- SIKAR GRAMIN, DIST. SIKAR (RAJ.)
FOR- 90A AND RESIDENTIAL CONVERSION (SCHEME)
APPLICANT:-GOKUL CHANDRA MEENA S/O PHOOLCHAND MEENA

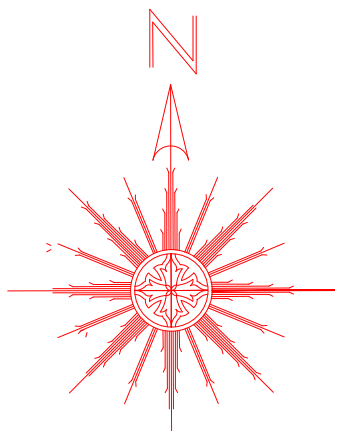


योजना का नामका ले-आउट
आज दिनांकको लेआउट प्लान
कमेटी द्वारा सर्वसम्मति से अनुमोदित किया गया।

दिव्याजीत मारोठिया
DIVYAJEET MAROTHIYA
B. TECH (CIVIL)

URBAN IMPROVEMENT TRUST
SIKAR

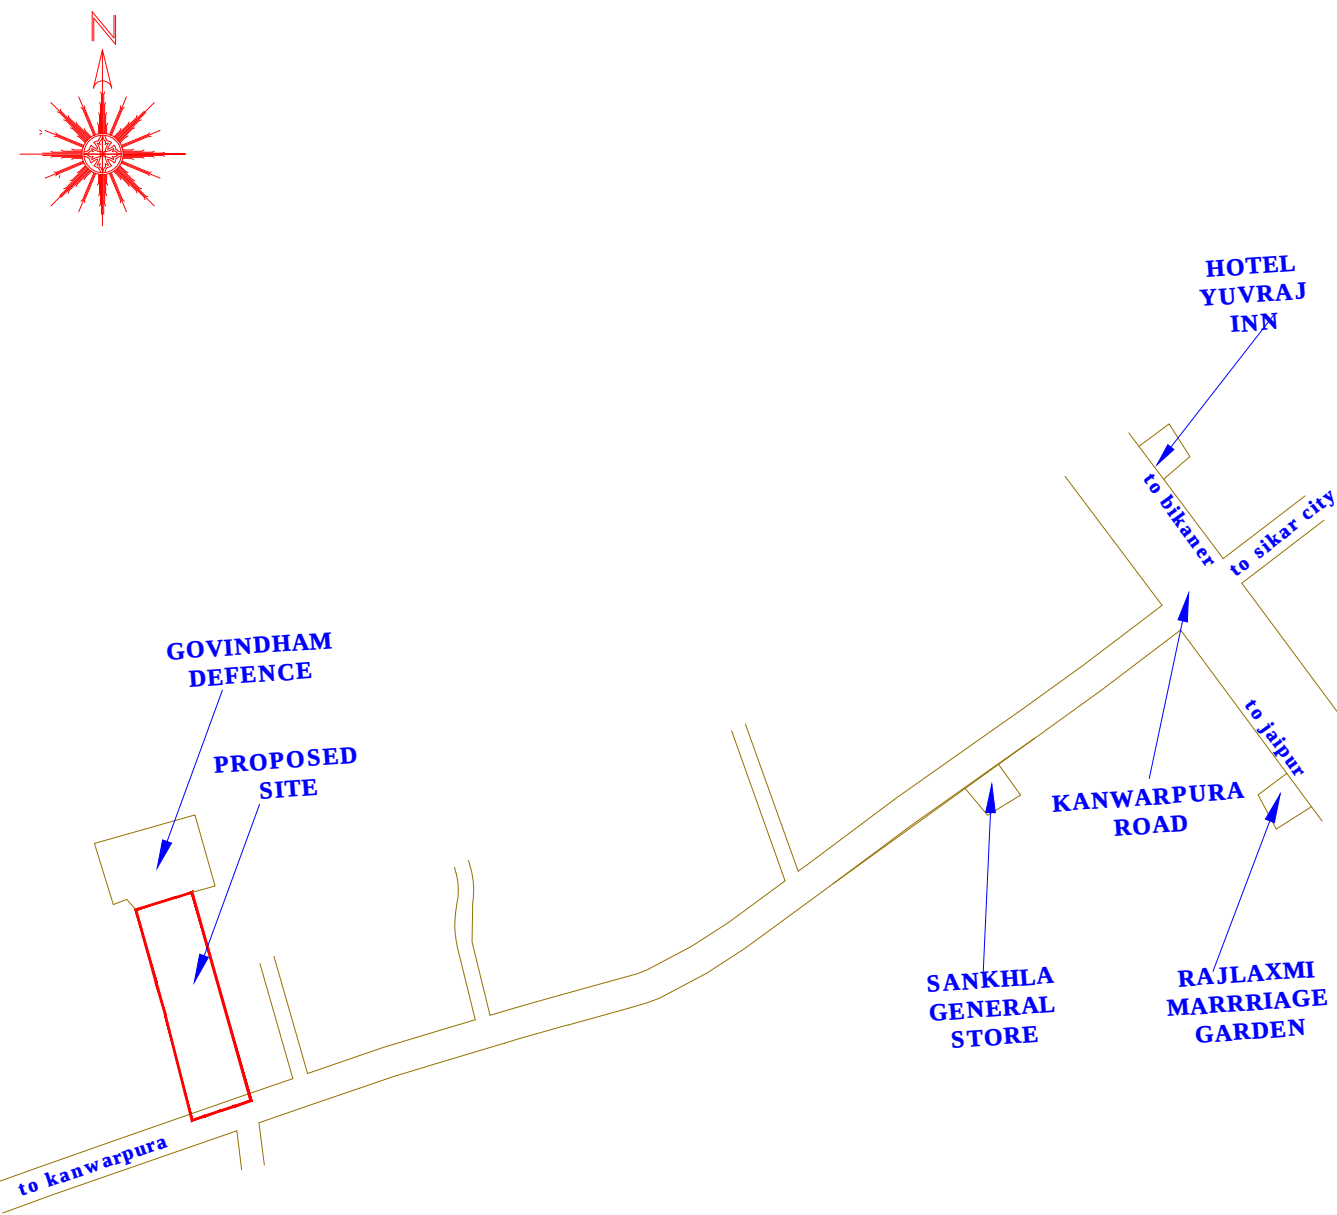


KEY-PLAN
Not To Scale

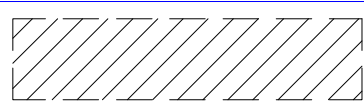AREA ANALYSIS			
LAND USE		AREA (sq.mtr.)	%
S.N.	RESIDENTIAL	5267.83	64.64%
1.	INFORMAL COMMERCIAL	0203.08	02.49%
2.	MOBILE TOWER	0010.22	00.13%
3.	ROAD	1925.49	23.62%
4.	AREA SURRENDER IN MASTER/SECTOR PLAN ROAD	743.38	09.12%
5.	TOTAL	8150.00	100.00 %
SCHEME PLOTS DETAIL			
1.	PARTICULARS	NO.	
2.	RESIDENTIAL PLOT'S	31	
3.	INFORMAL COMMERCIAL	4	
4.	MOBILE TOWER	1	
		SCHEME BOUNDARY	
		KHASRA LINE	
		PLOT BOUNDARY	
		ROAD SURRENDER IN FRONT	
NOTE : ALL DIMENSIONS ARE IN METER			
SCALE-1 C.M. = 6.0 MTR			


	DRAWING TITLE - EXTERNAL SAUCER DRAIN & RAIN WATER CHAMBER PIPE ROUTE WITH HARVESTING PIT PLAN		TOTAL AREA IN KH. NO. 986 =8400.00 SQ. MTR
			LAND NOT AVAILABLE AT SITE IN POSSESSION =250.00 SQ. MTR
			AREA FOR CONVERSION=8150.00 SQ. MTR
			
		RAIN WATER CHAMBER 450X450 MM	
		SAUCER DRAIN	
		RAIN WATER PIPE SLOP 1:200	

SHIV COLONY RESIDENTIAL SCHEME


LAYOUT PLAN OF KHASRA NO.986, KANWARPURA ROAD,SIKAR
REVENUE VILL. -NANI, TEH.- SIKAR GRAMIN, DIST. SIKAR (RAJ.)
FOR- 90A AND RESIDENTIAL CONVERSION (SCHEME)
APPLICANT:-GOKUL CHANDRA MEENA S/O PHOOLCHAND MEENA

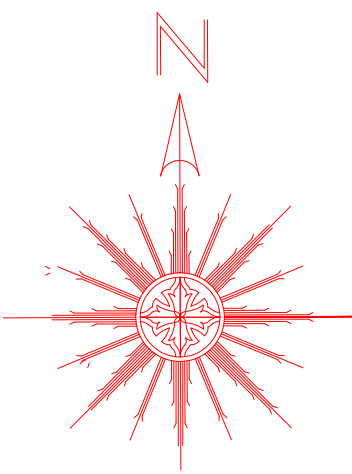

डिव्याजीत मरोथिया
DIVYAJEET MAROTHIYA
B.TECH (CIVIL)

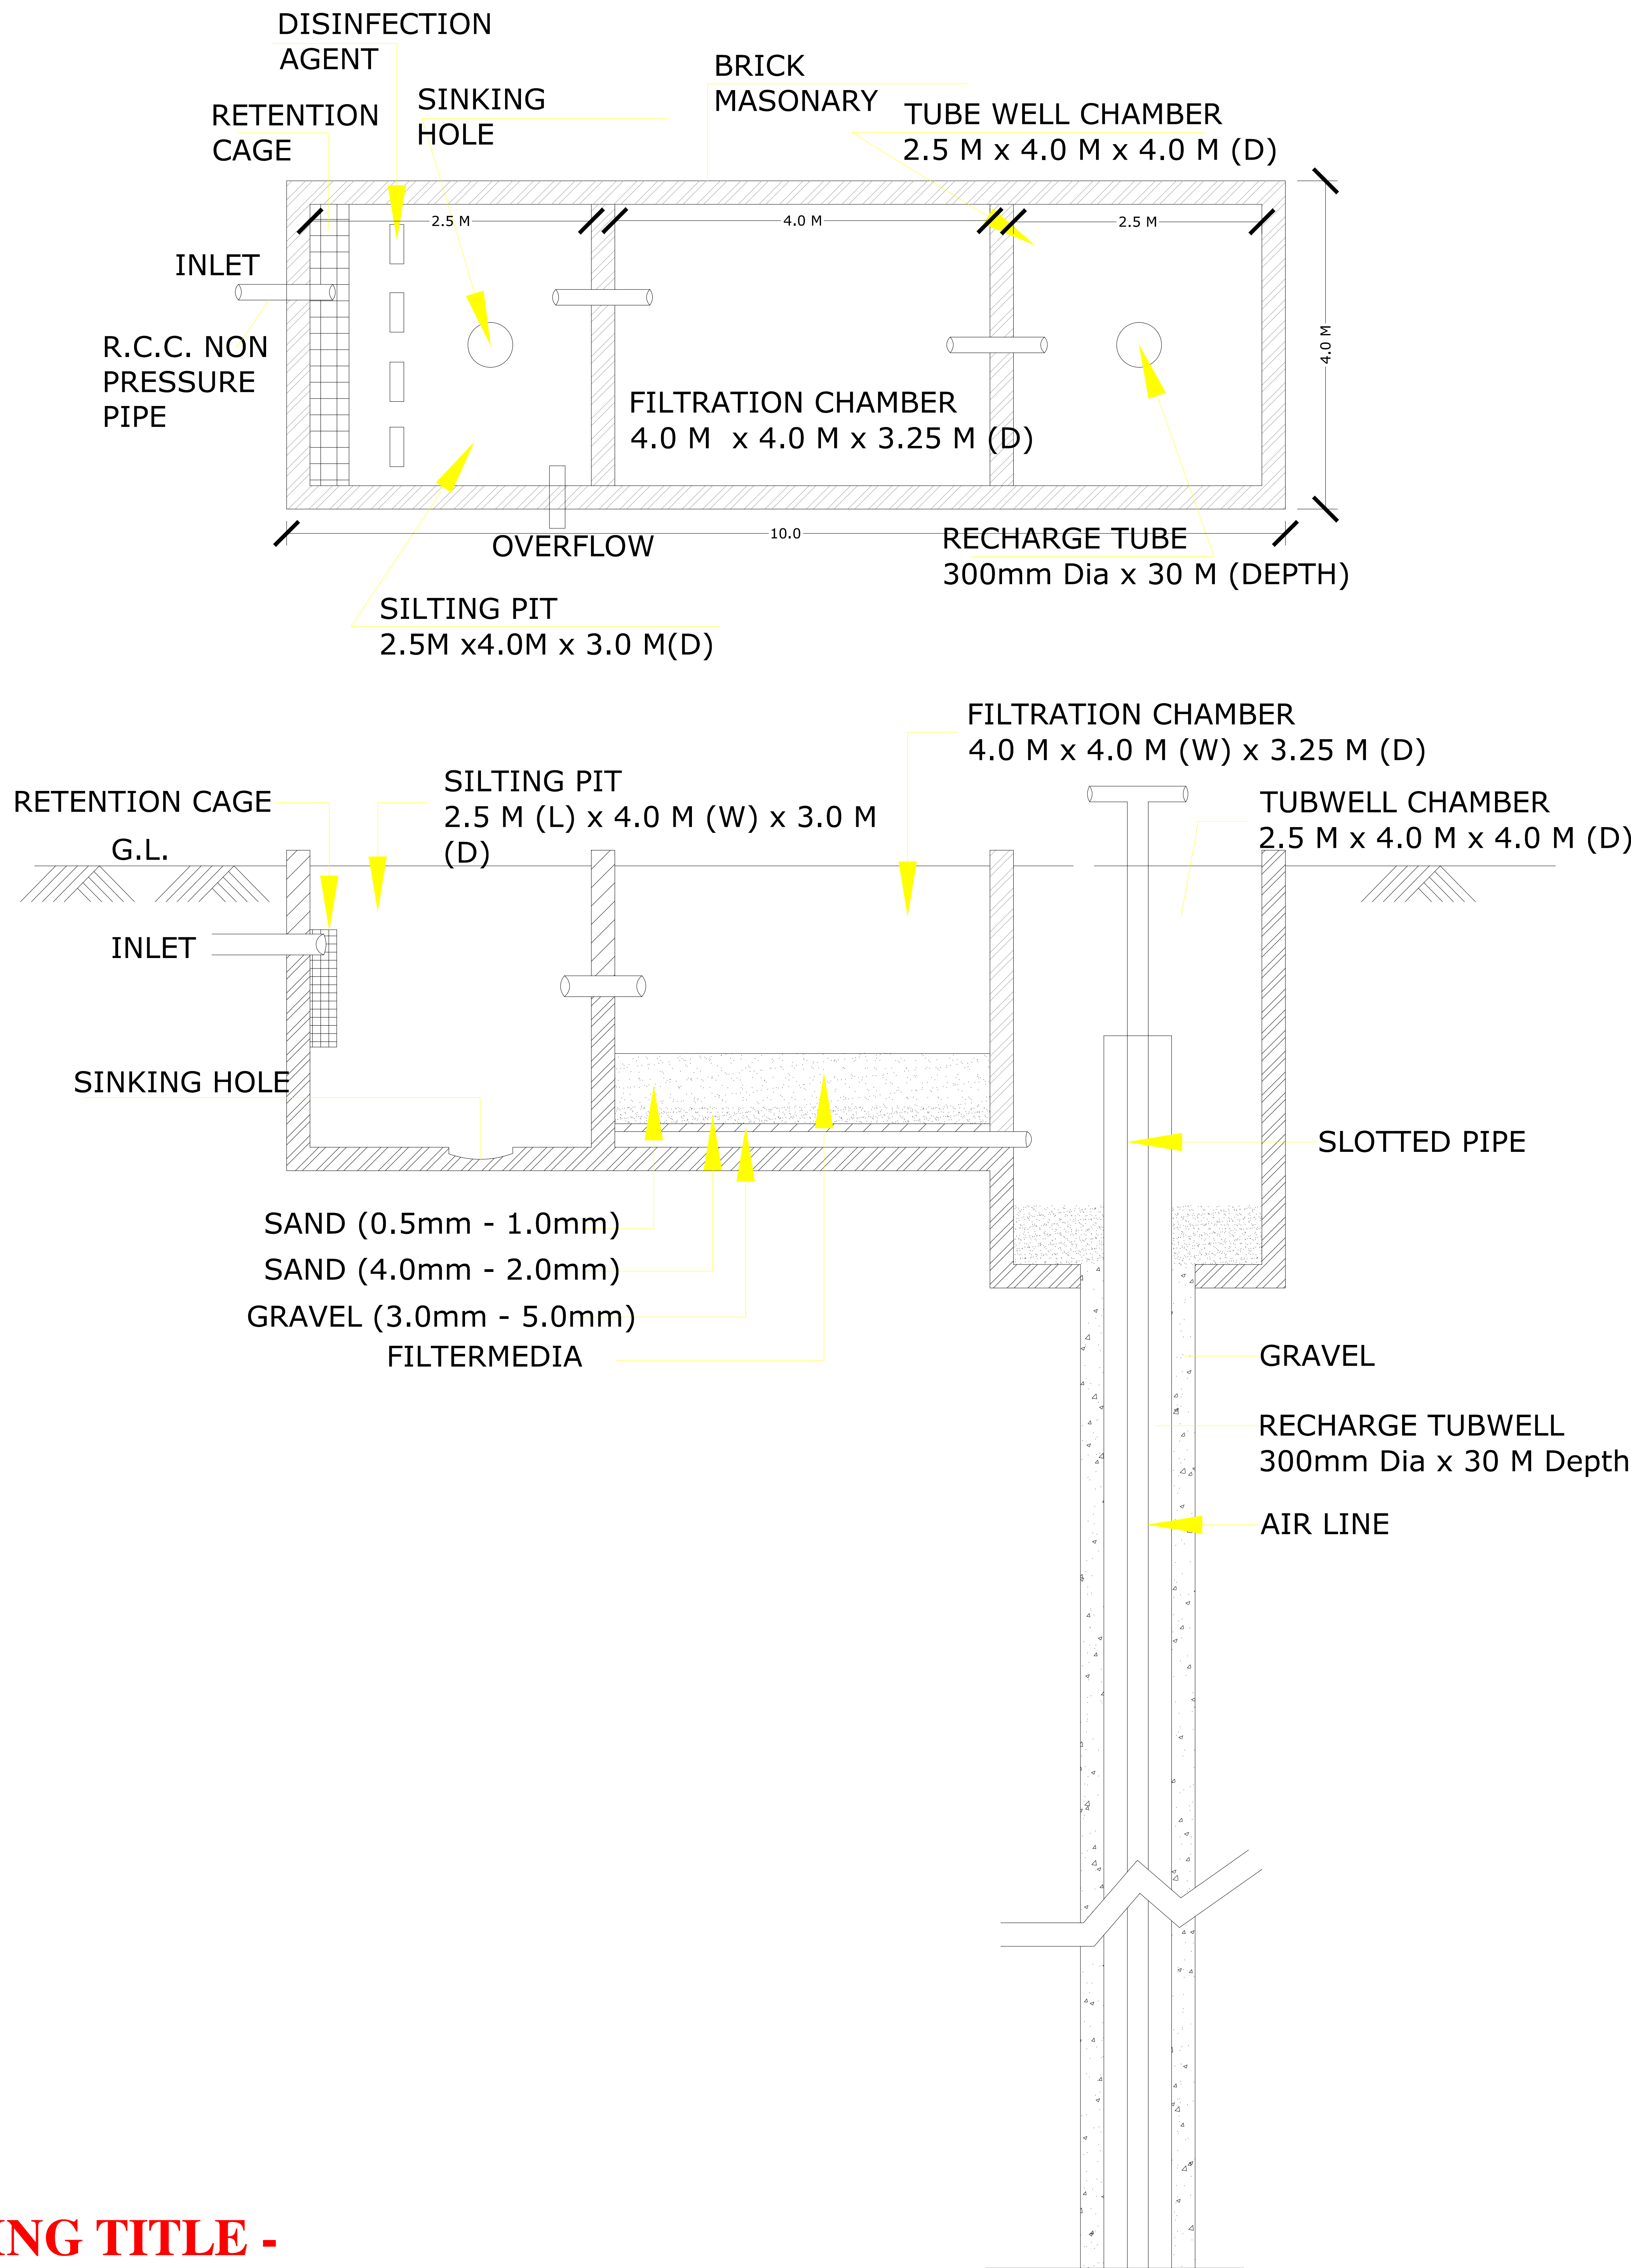

URBAN IMPROVEMENT TRUST
SIKAR

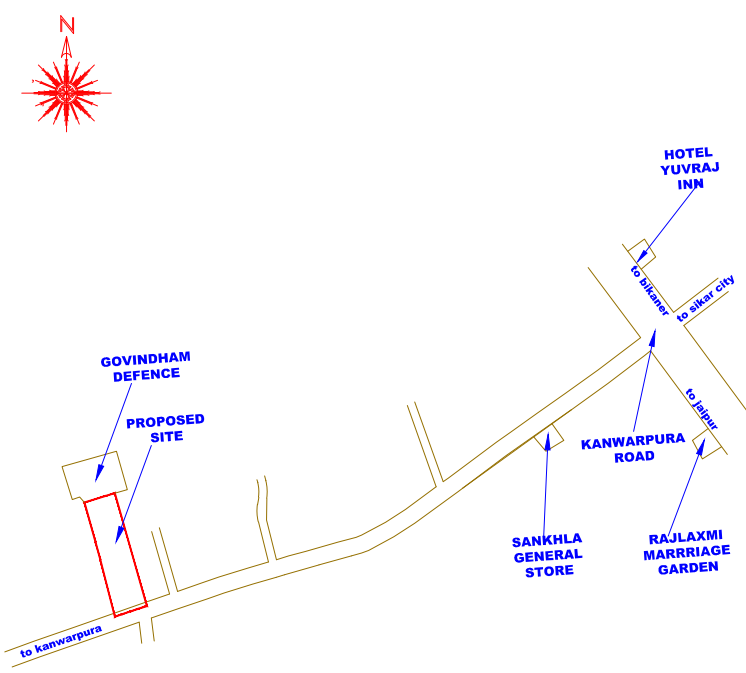

KEY-PLAN
Not To Scale

AREA ANALYSIS			
	LAND USE	AREA (sq.mtr.)	%
S.N.	RESIDENTIAL	5267.83	64.64%
1.	INFORMAL COMMERCIAL	0203.08	02.49%
2.	MOBILE TOWER	0010.22	00.13%
3.	ROAD	1925.49	23.62%
4.	AREA SURRENDER IN AND TO RECTOR PLAN ROAD	743.38	09.12%
5.	TOTAL	8150.00	100.00 %
SCHEME PLOTS DETAIL			
Sl.	PARTICULARS	NO.	
Sl.	RESIDENTIAL PLOTS	31	
Sl.	INFORMAL COMMERCIAL	4	
Sl.	MOBILE TOWER	1	
		SCHEME BOUNDARY	
		KHASRA LINE	
		PLOT BOUNDARY	
		ROAD SURRENDER IN FRONT	
NOTE : ALL DIMENSIONS ARE IN METER			
SCALE-1 C.M. =6.0 MTR			

DRAWING TITLE -
RAIN WATER HARVESTING PIT DETAIL