


LAY OUT PLAN ON KHASRA NO. 765/1 OF VILLAGE JHALAMAND AT JODHPUR

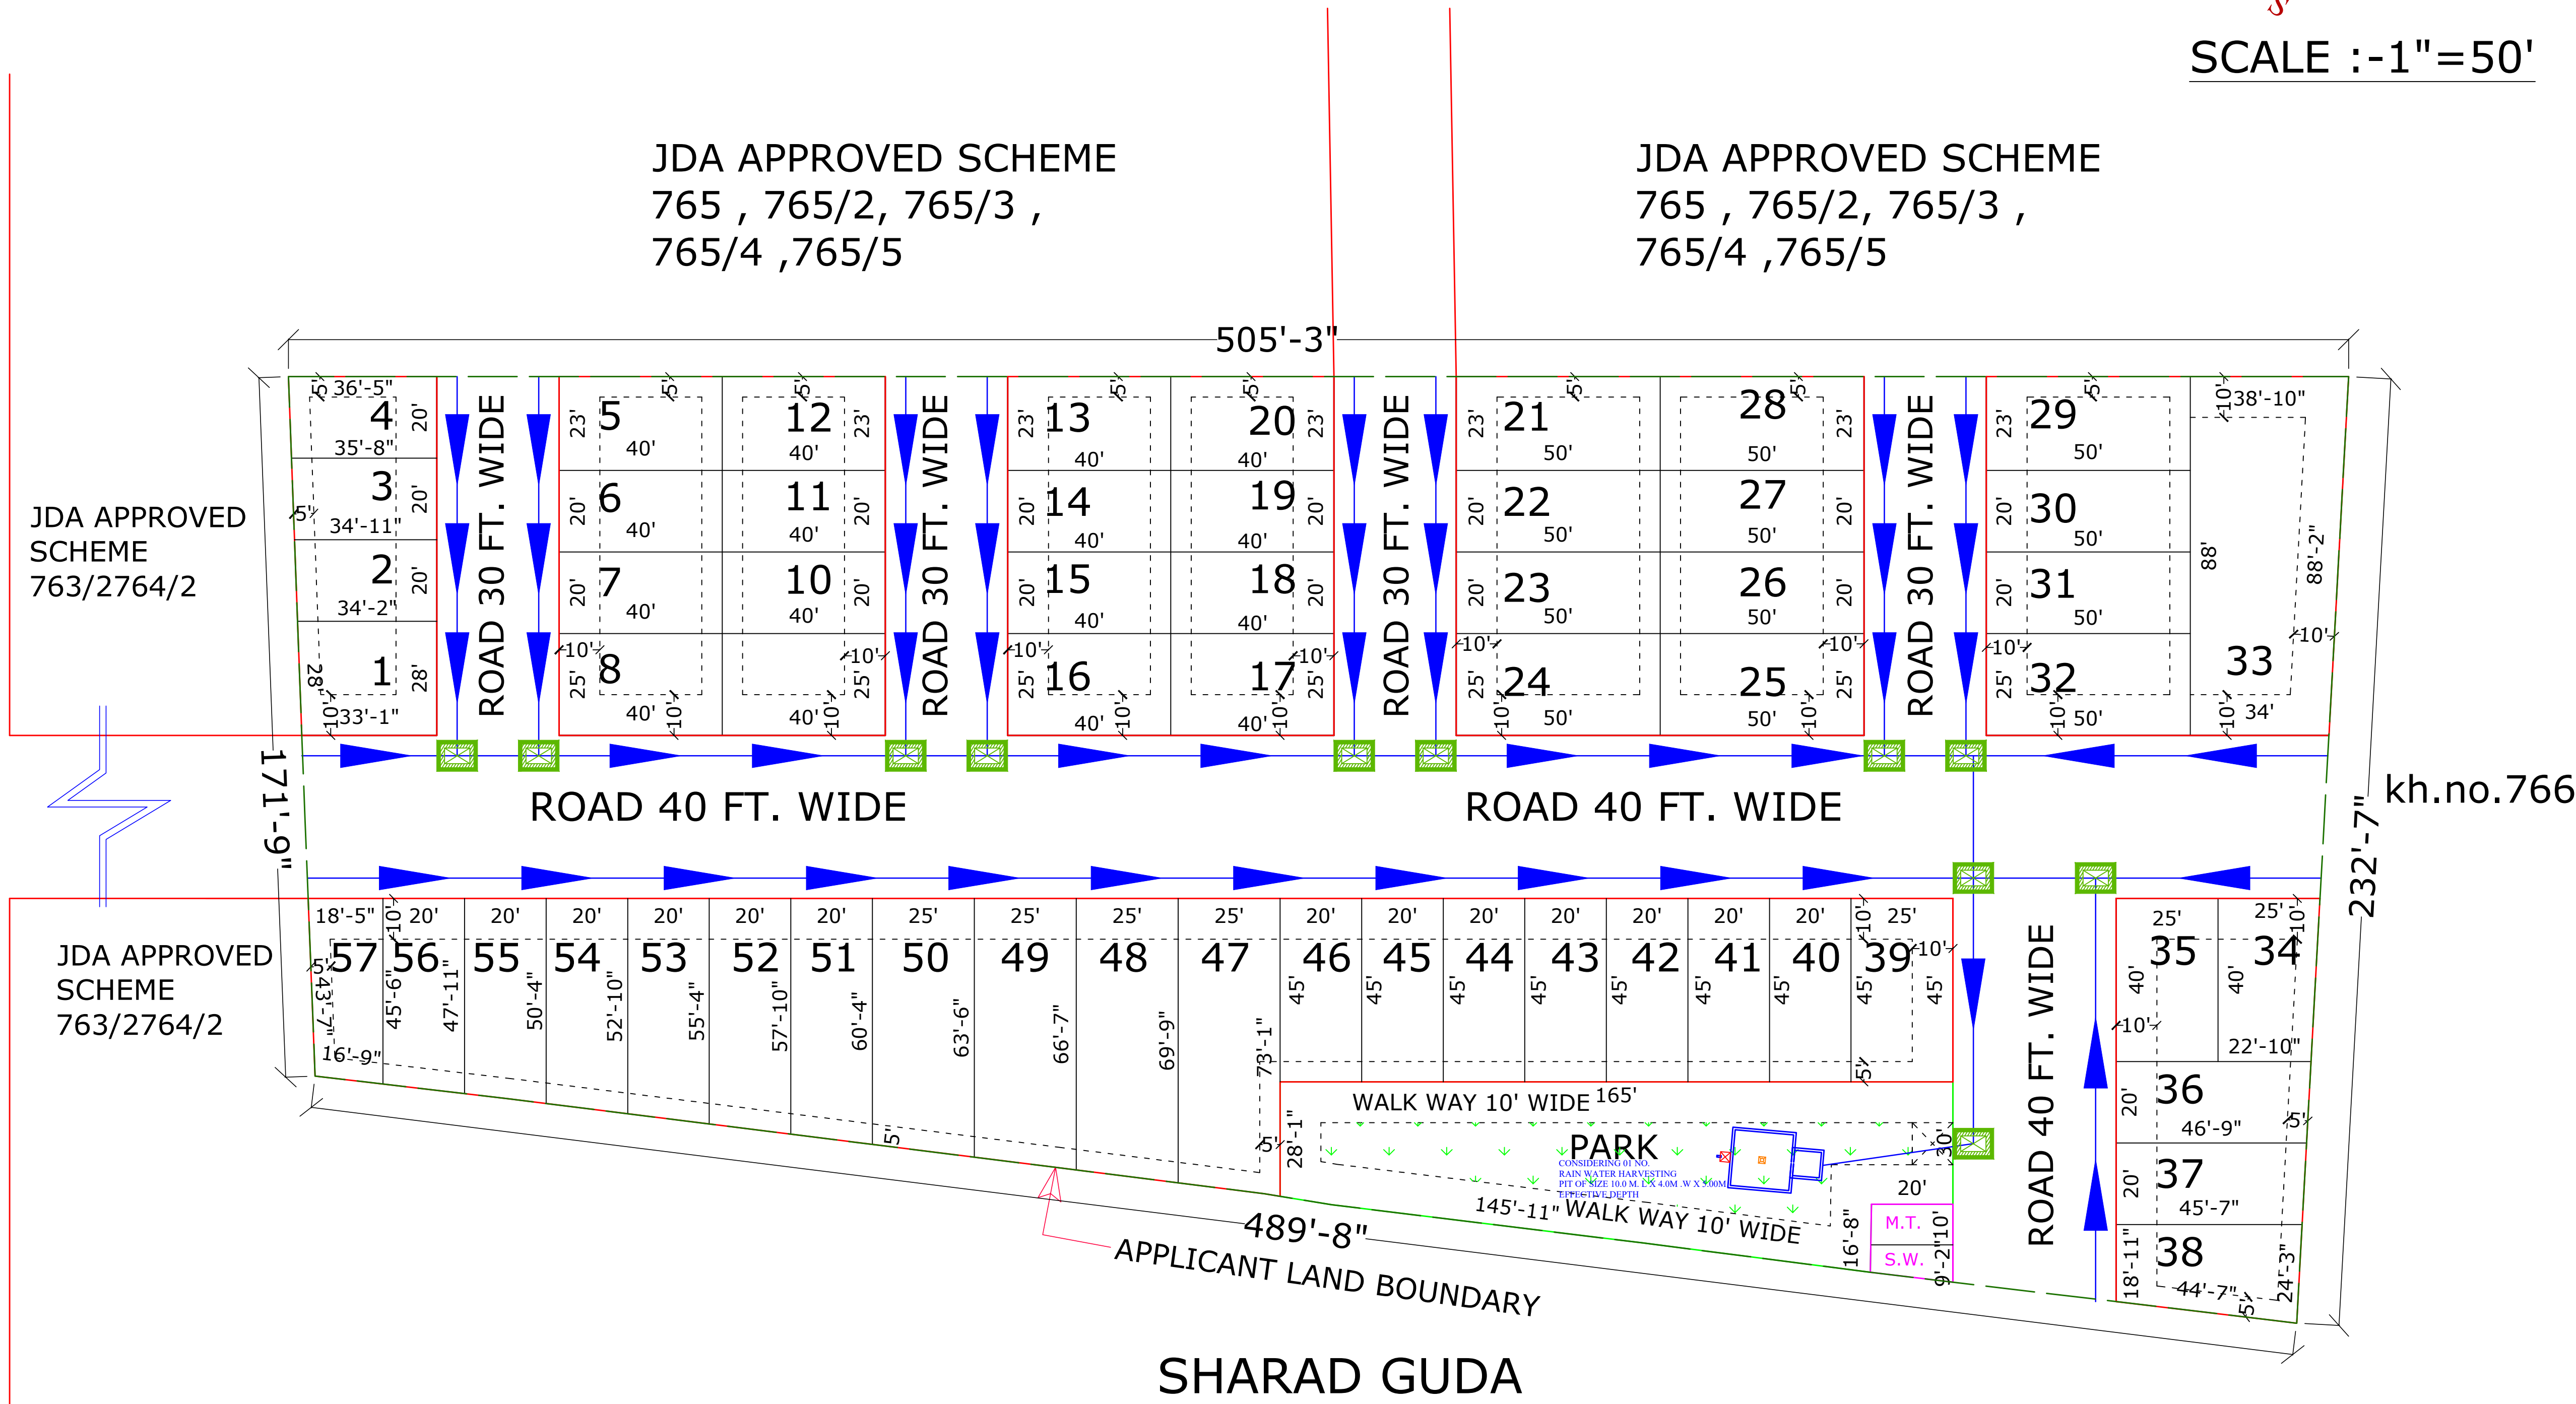


TO JHALAMAND VILLAGE --->>





LAND USES ANALYSIS




SANJAY NADAV
B.TECH (CIVIL)

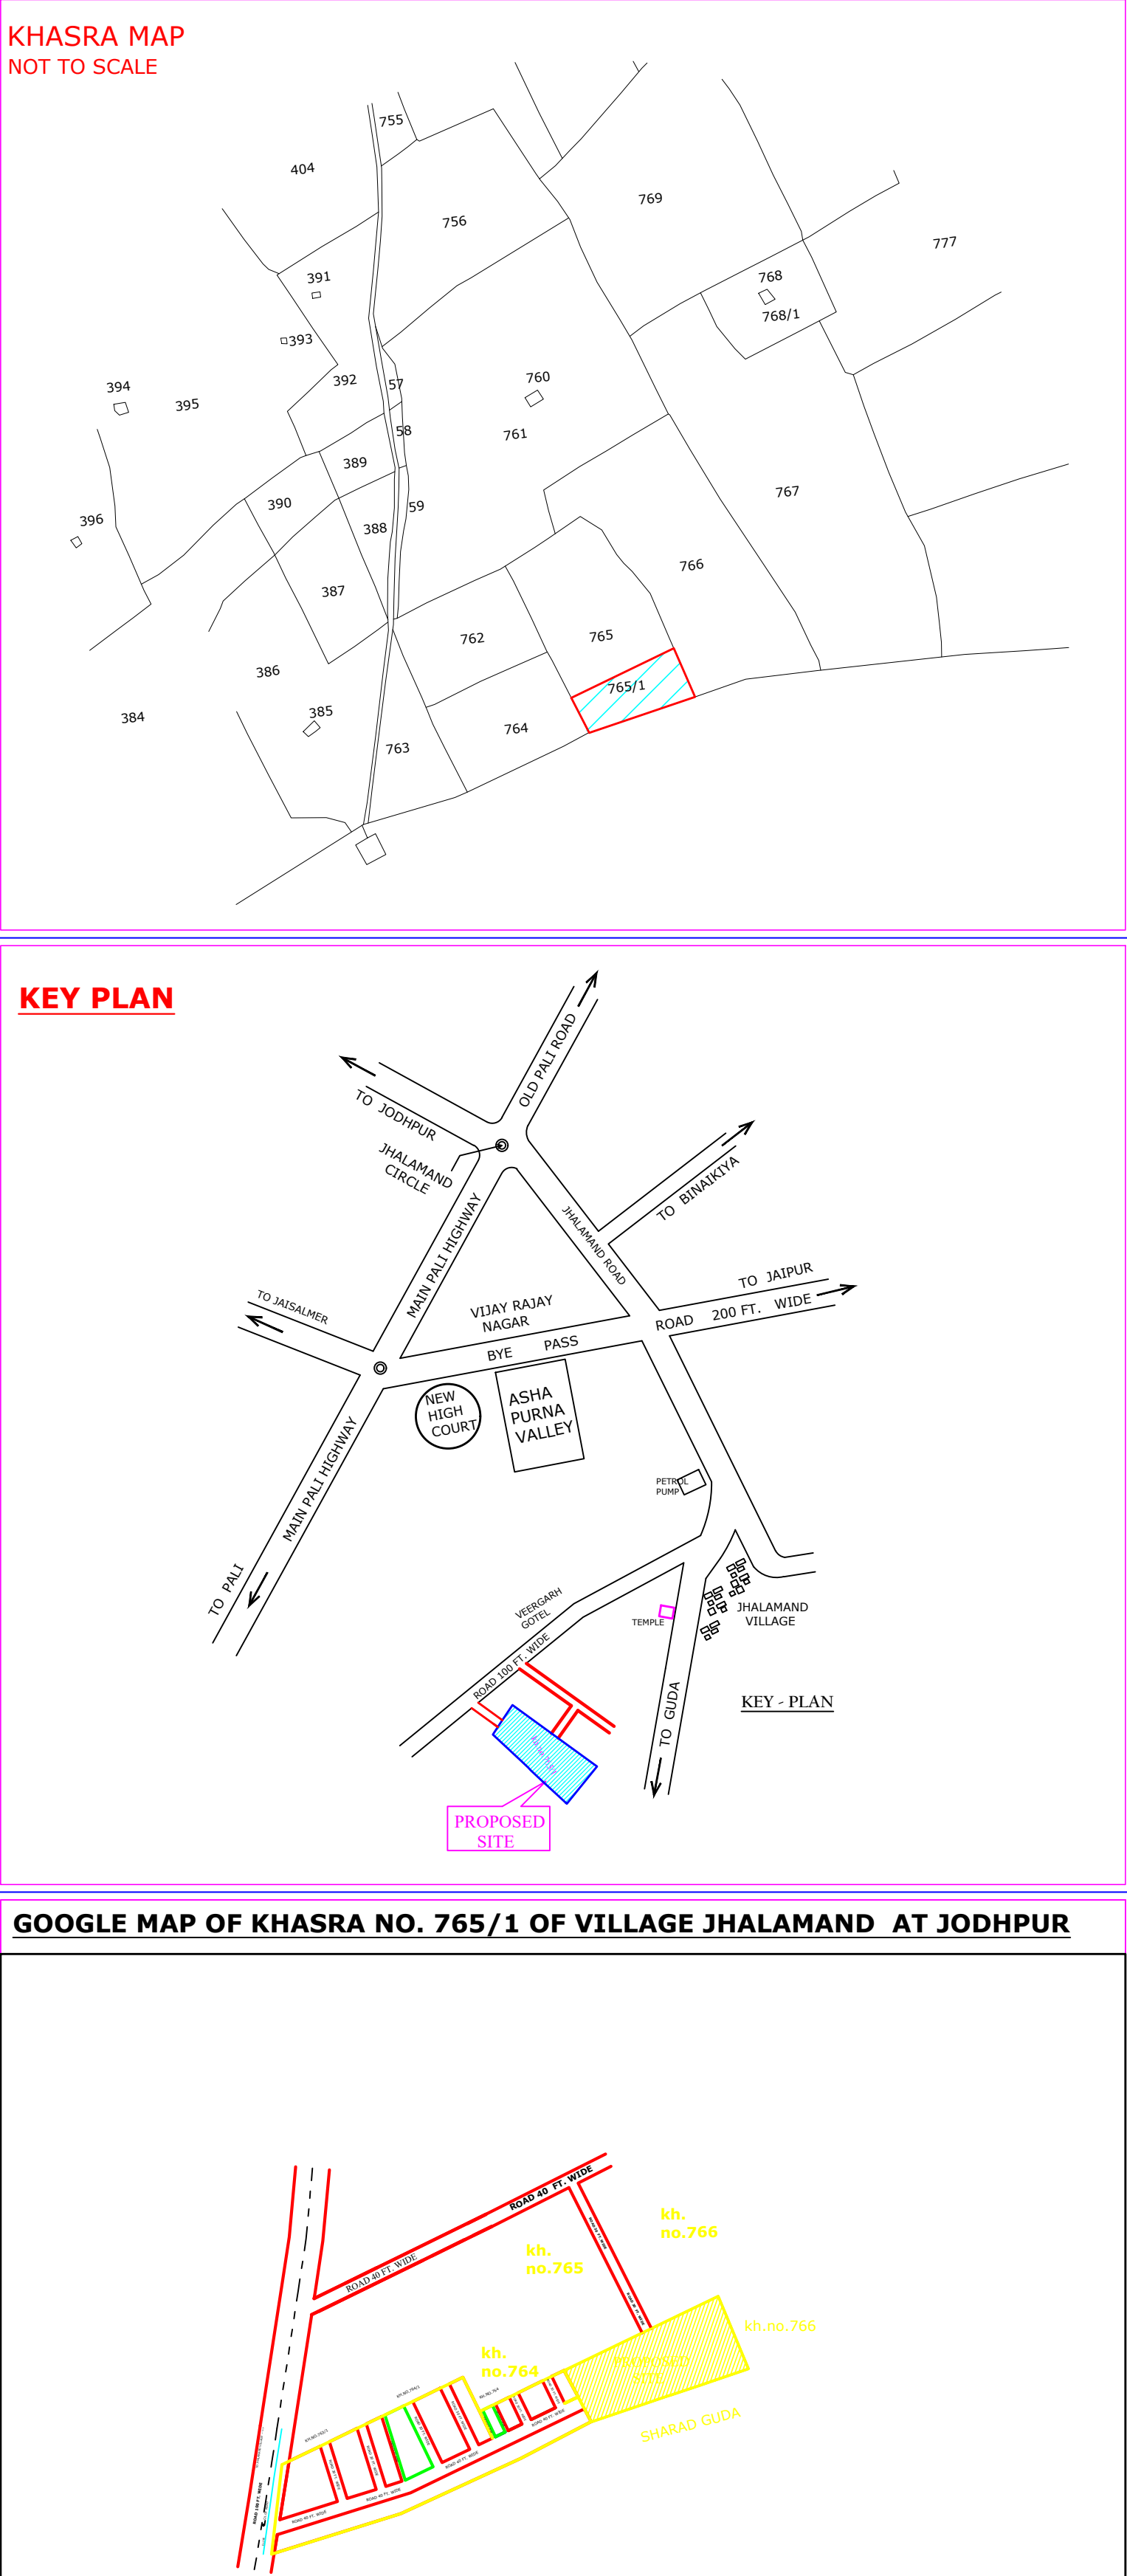


"SHIDDI VINAYAK- NAGAR"
LAY OUT PLAN ON KHASRA NO. 765/1 OF VILLAGE JHALAMAND AT JODHPUR

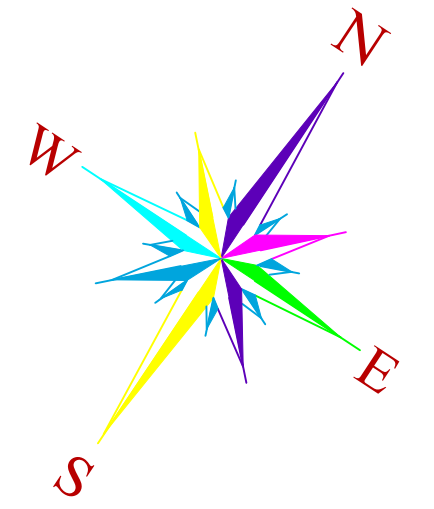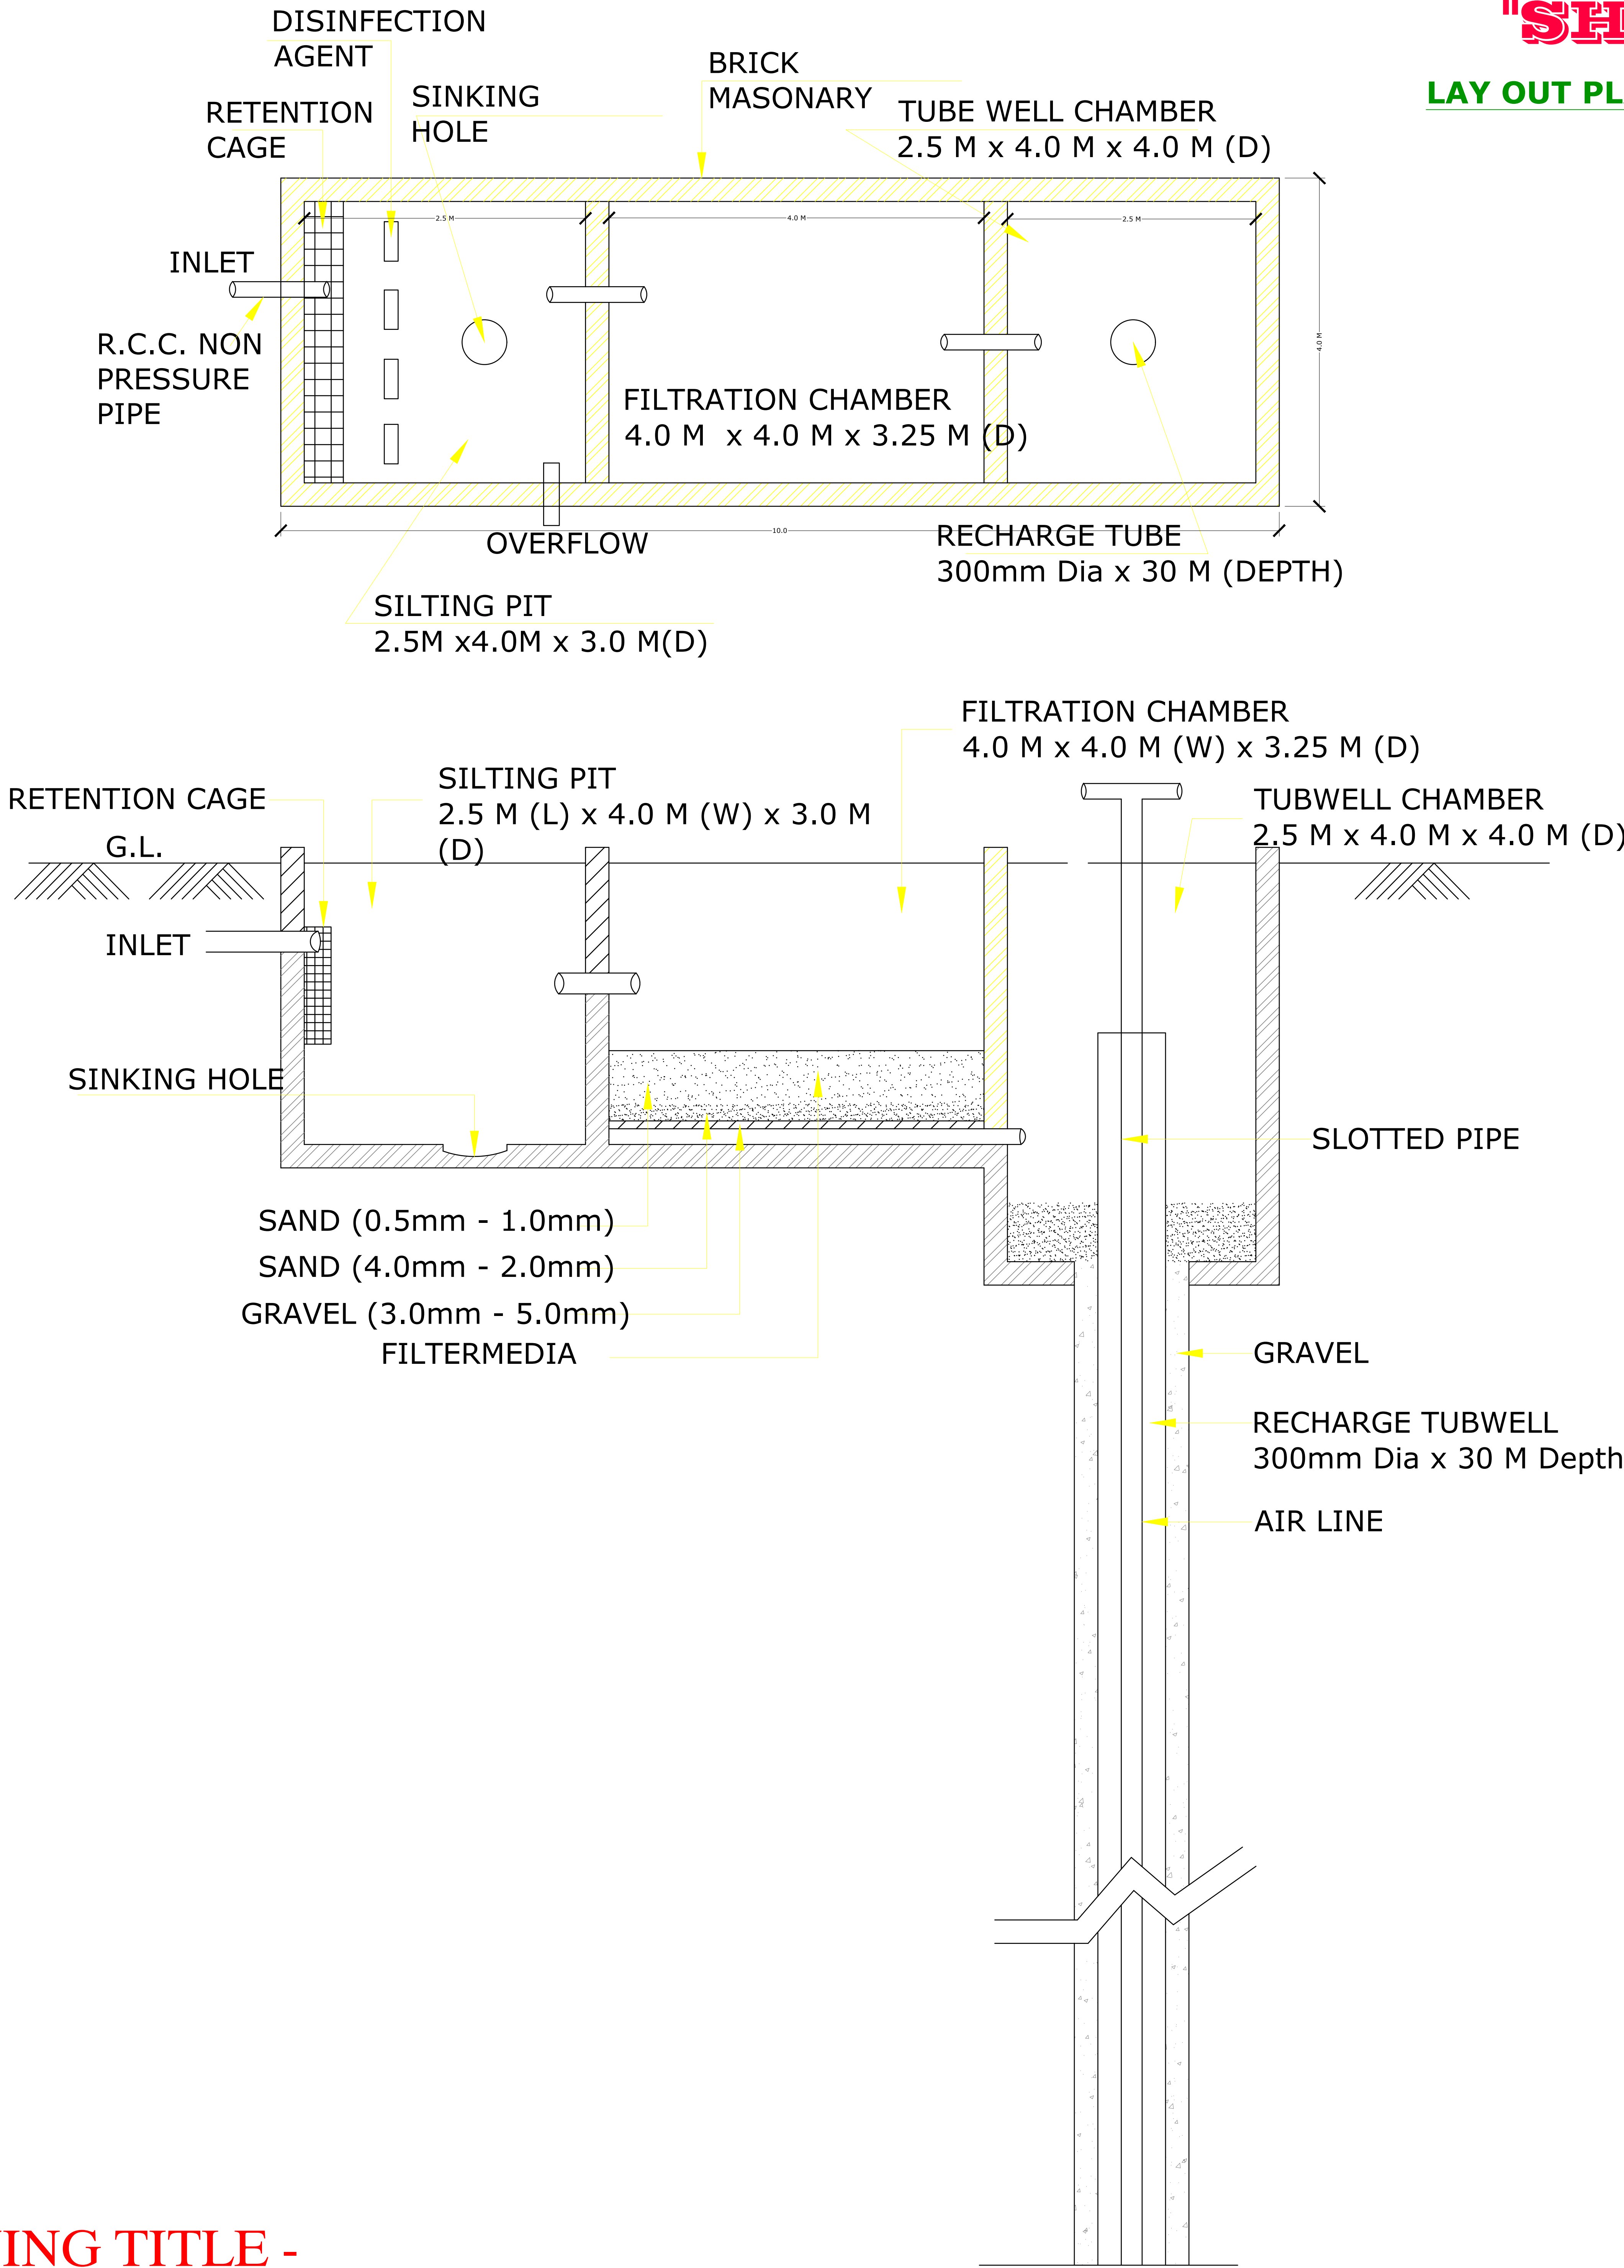

SANJAY KADAY
B.TECH (CIVIL)

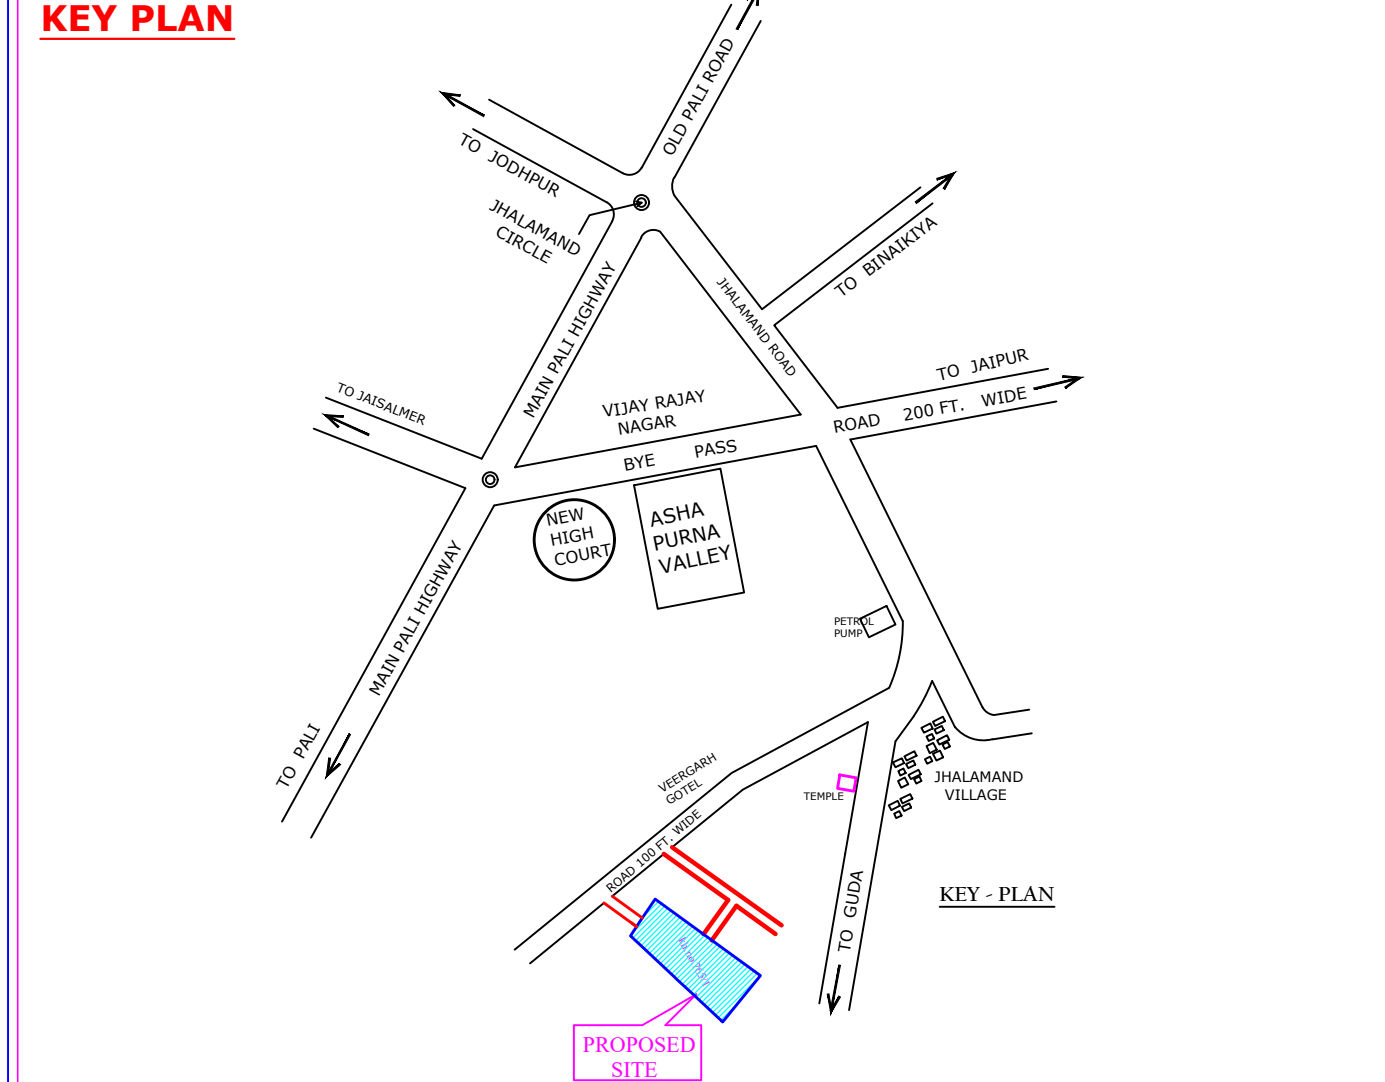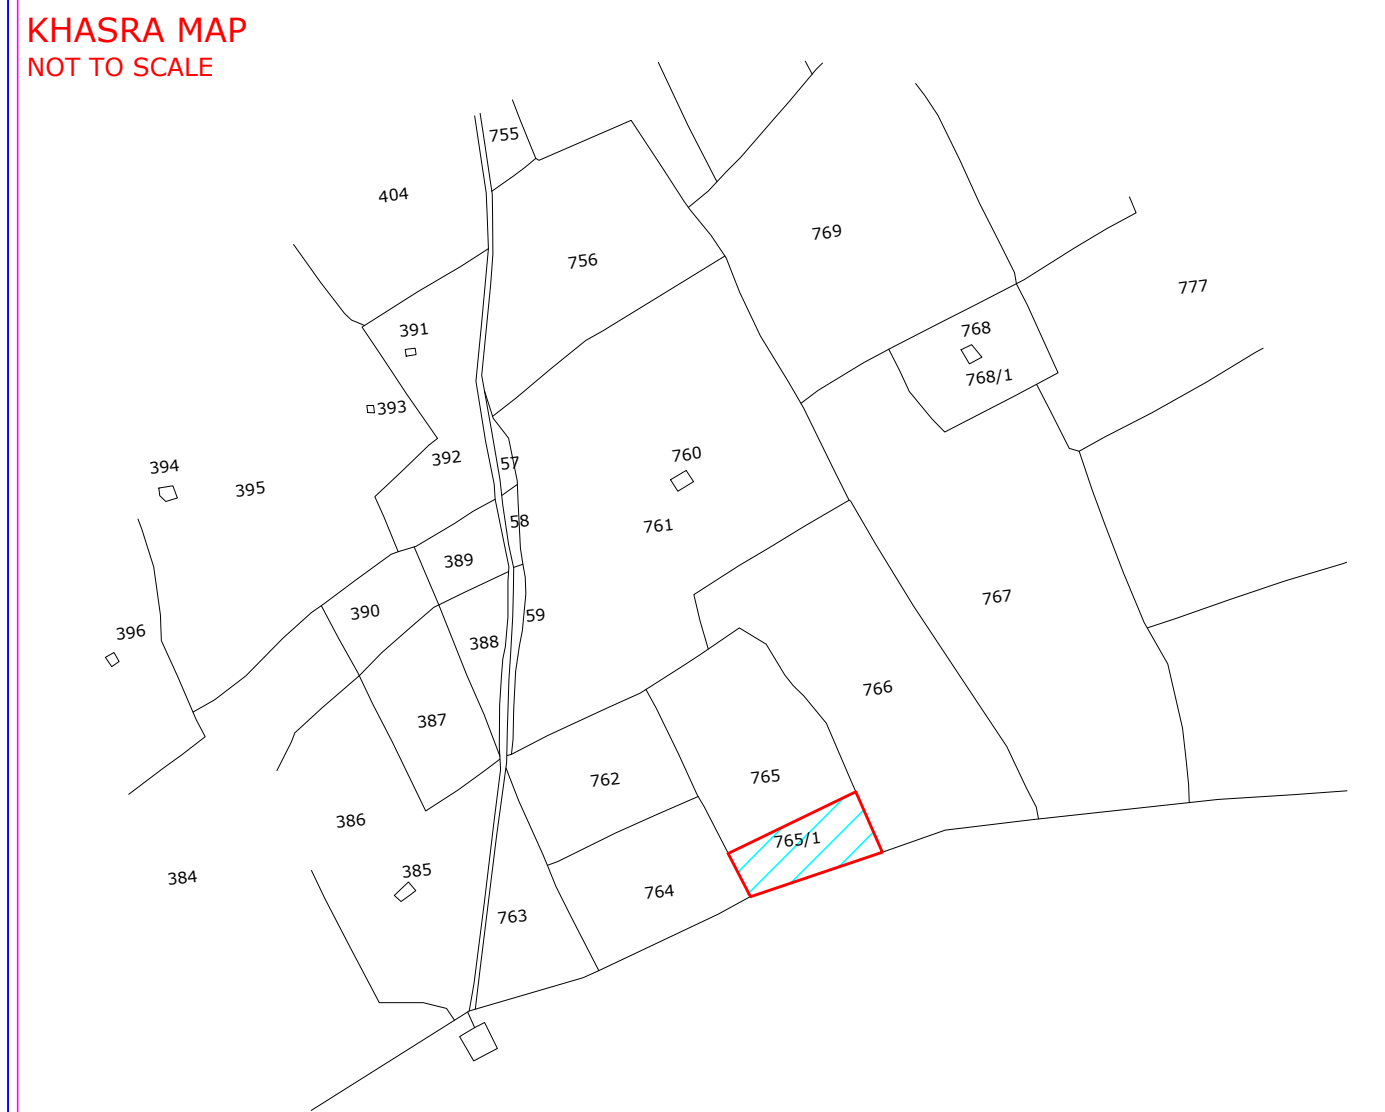

GOOGLE MAP OF KHASRA NO. 765/1 OF VILLAGE JHALAMAND AT JODHPUR

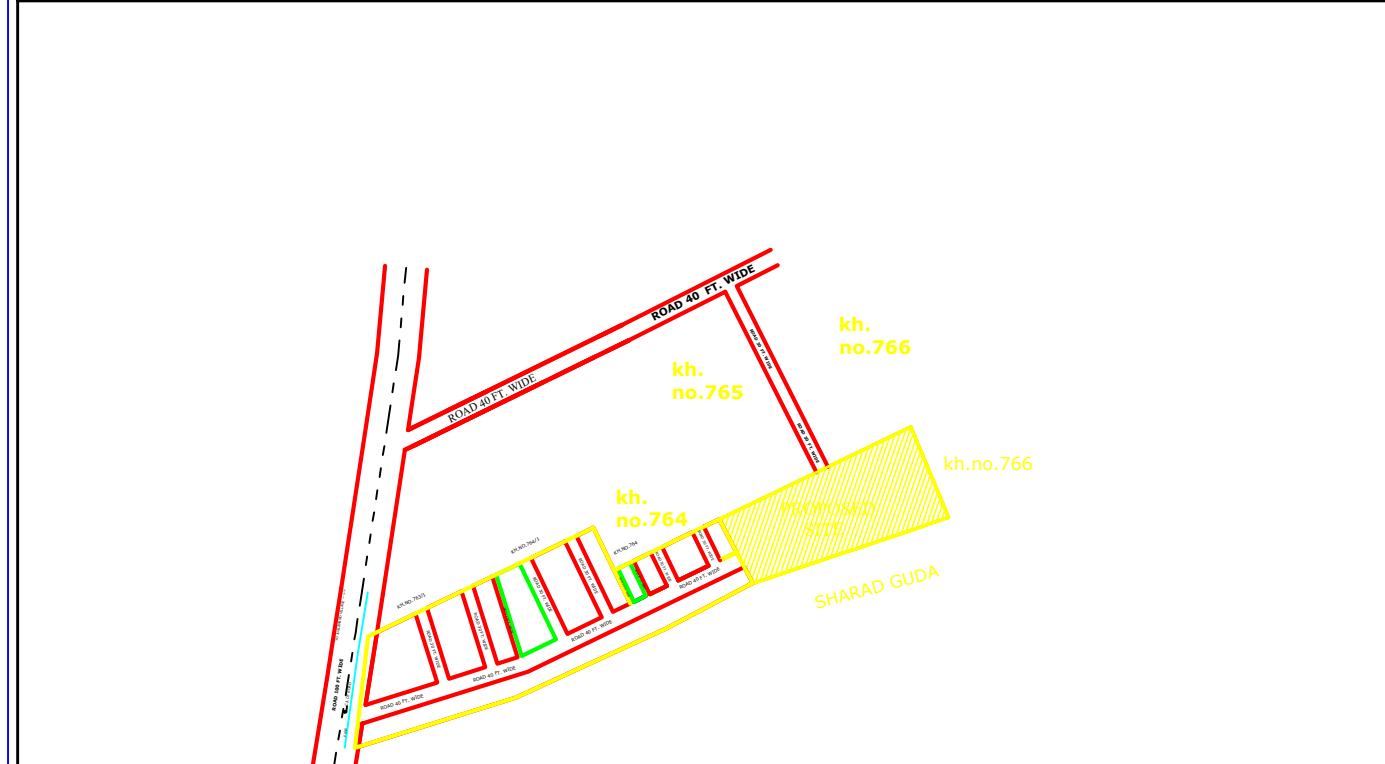

DRAWING TITLE -
RAIN WATER HARVESTING PIT DETAIL