


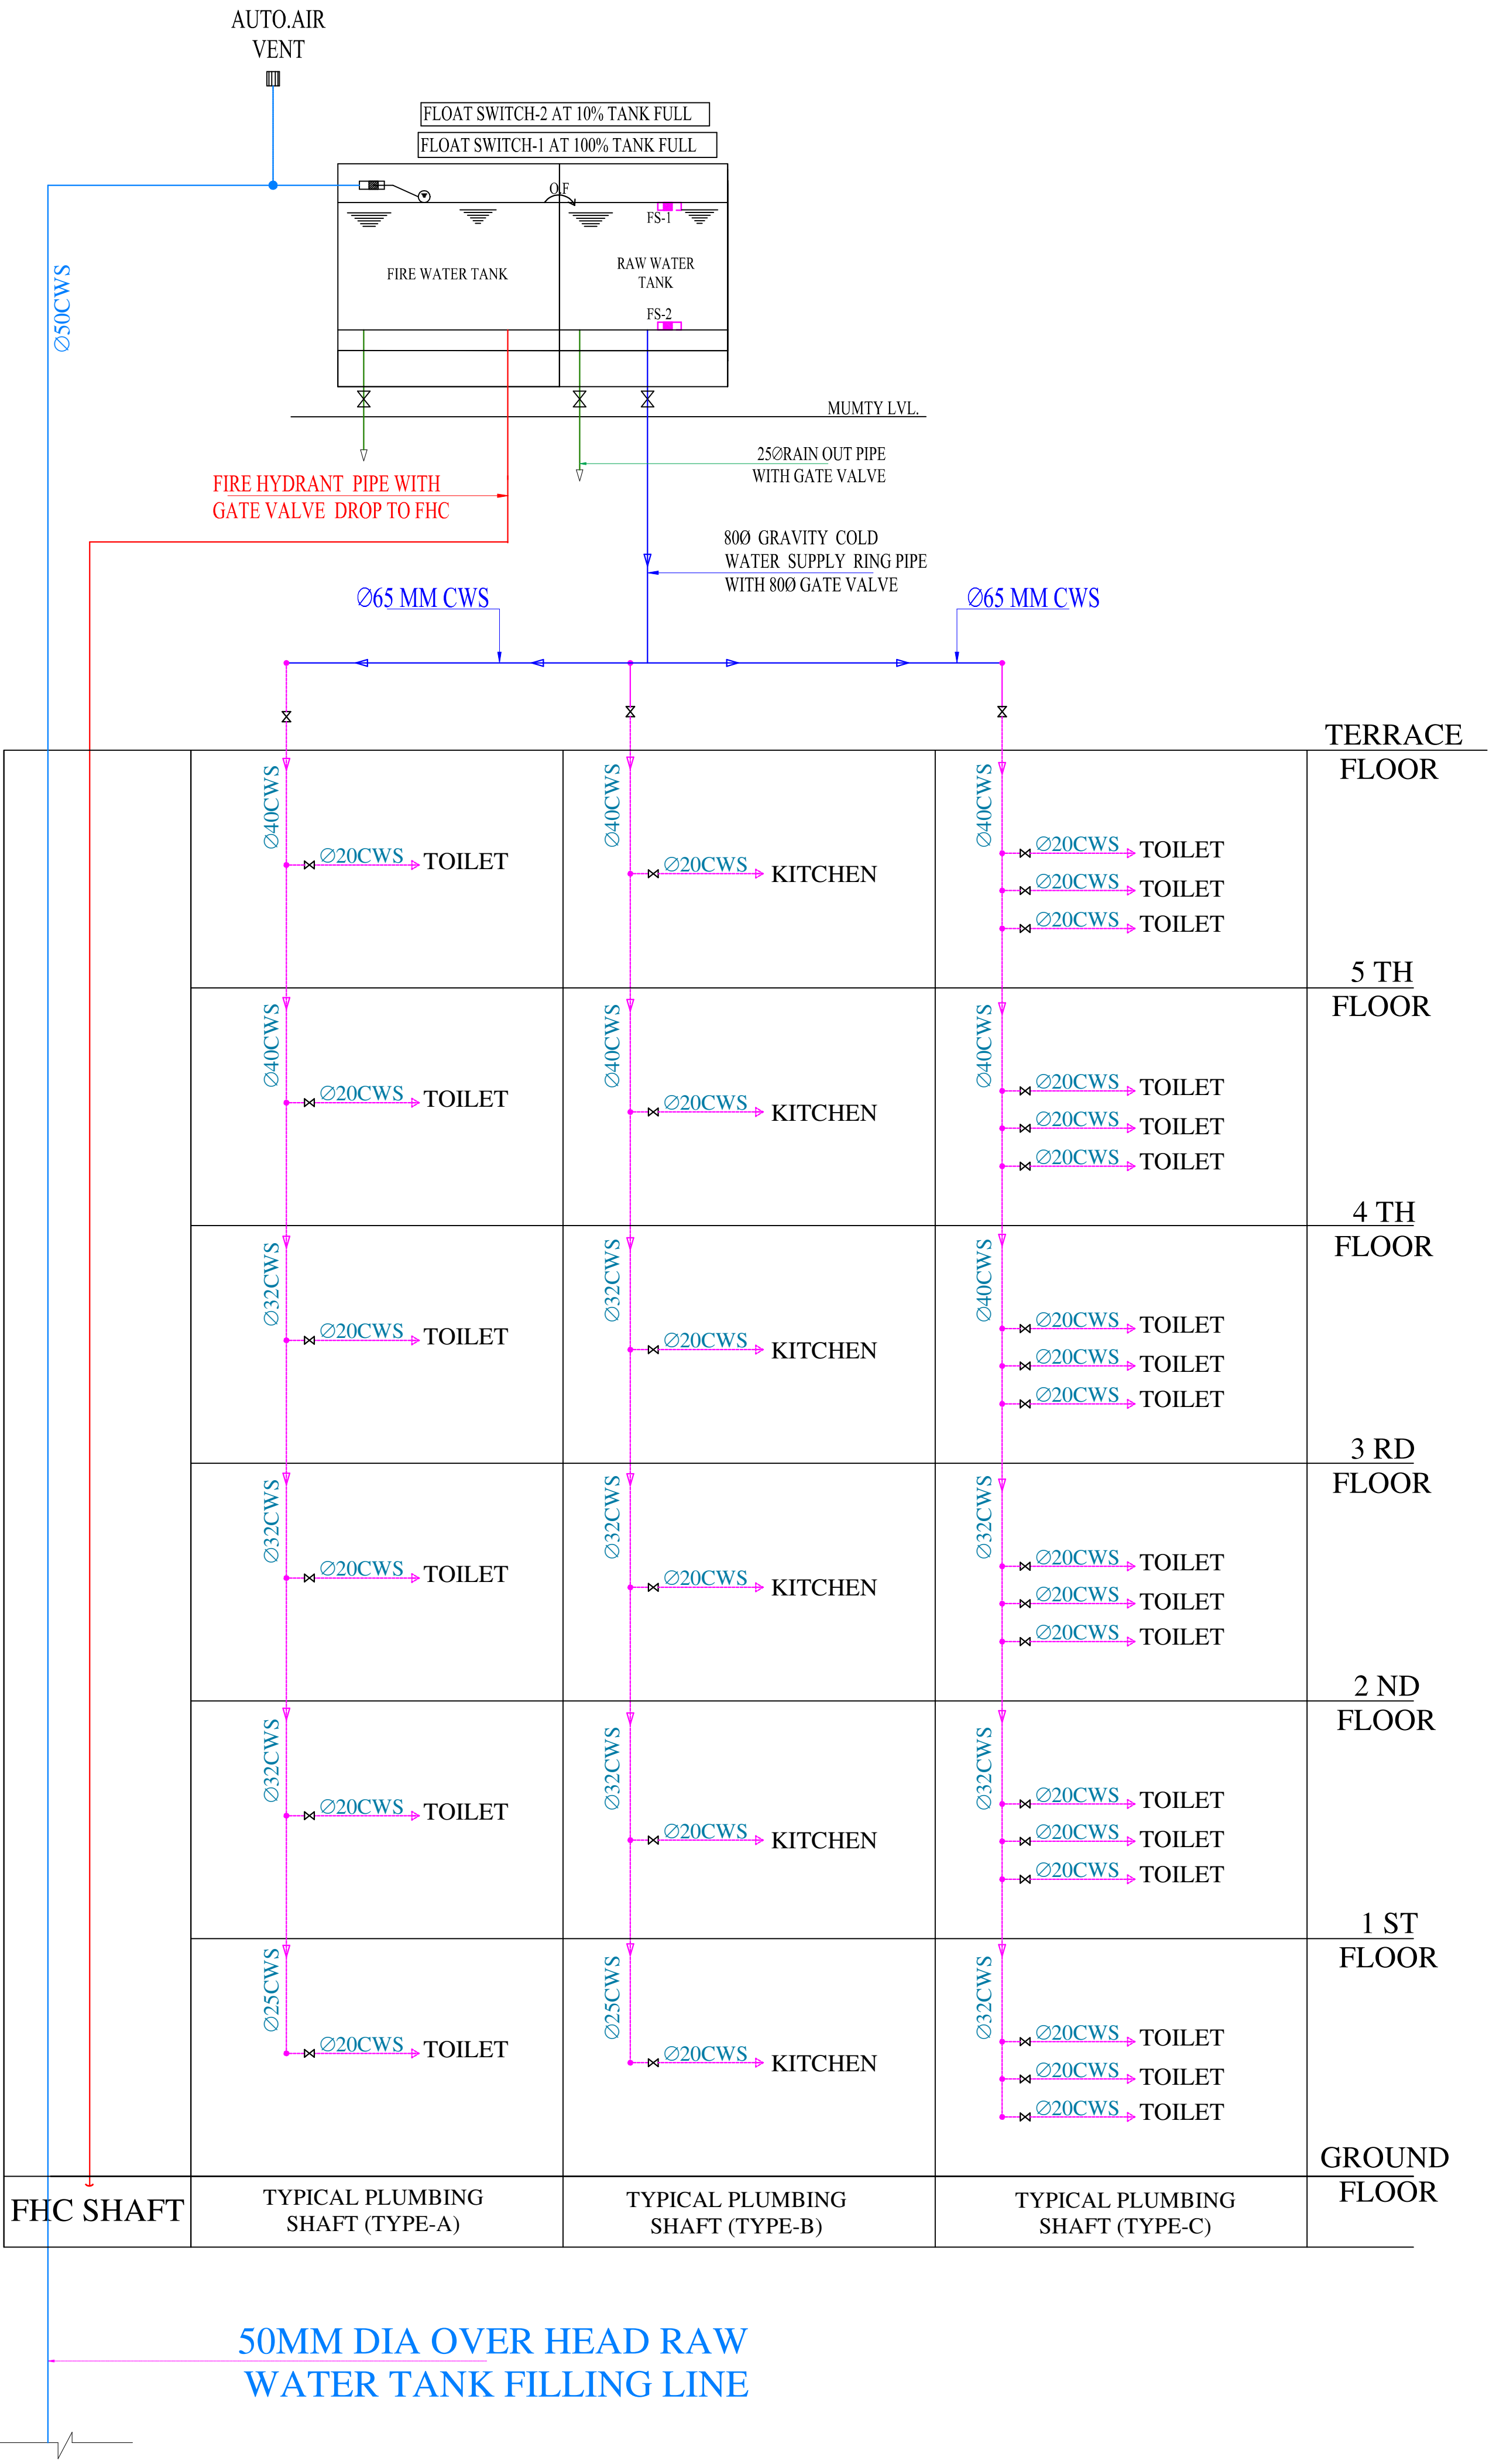

SERVICES CONSULTANT:
ASHI ASSOCIATES
F 9 / 440 , Keshav Marg Chitrakut Scheme,Jaipur
PH:91-0-93146-10438 ,0141-2440946
Mail:vipul8599@yahoo.com

ARCHITECTS:-
SPACE EDGE ARCHITECTS
B-6, Moti Marg, Bapu Nagar, Jaipur.
Ph.: 0141-4062903 , +91-9314510603
E-Mail: spaceedgejpr@gmail.com

PROJECT NAME:-
FORTUNE PALACE-C

DEVELOPER:-
DREMS HOMES DEVELOPERS

PROJECT ADDRESS:-
PROPOSED RESIDENTIAL BUILDING AT
PLOT NO D-1 & D2 (North Part) JETRAM
NAGAR.(KHEJADO KA BASS), JAIPUR, RAJASTHAN

DRAWING:-
WATER SUPPLY SCHEMATIC
DIAGRAM