


ZONE NO.	
—	ZONE - 01
—	ZONE - 02
—	ZONE - 03
—	ZONE - 04

SYMBOL	DESCRIPTION	QUT. MTR
→	Ø160 MM RAIN WATER PIPE(DWC)	
→	Ø200 MM RAIN WATER PIPE(DWC)	
→	Ø250 MM RAIN WATER PIPE(DWC)	
→	Ø300 MM RAIN WATER PIPE(DWC)	
—	300MM WIDE SAUCER DRAIN	
■	CATCH BASIN	
□	RAIN WATER CHAMBER	

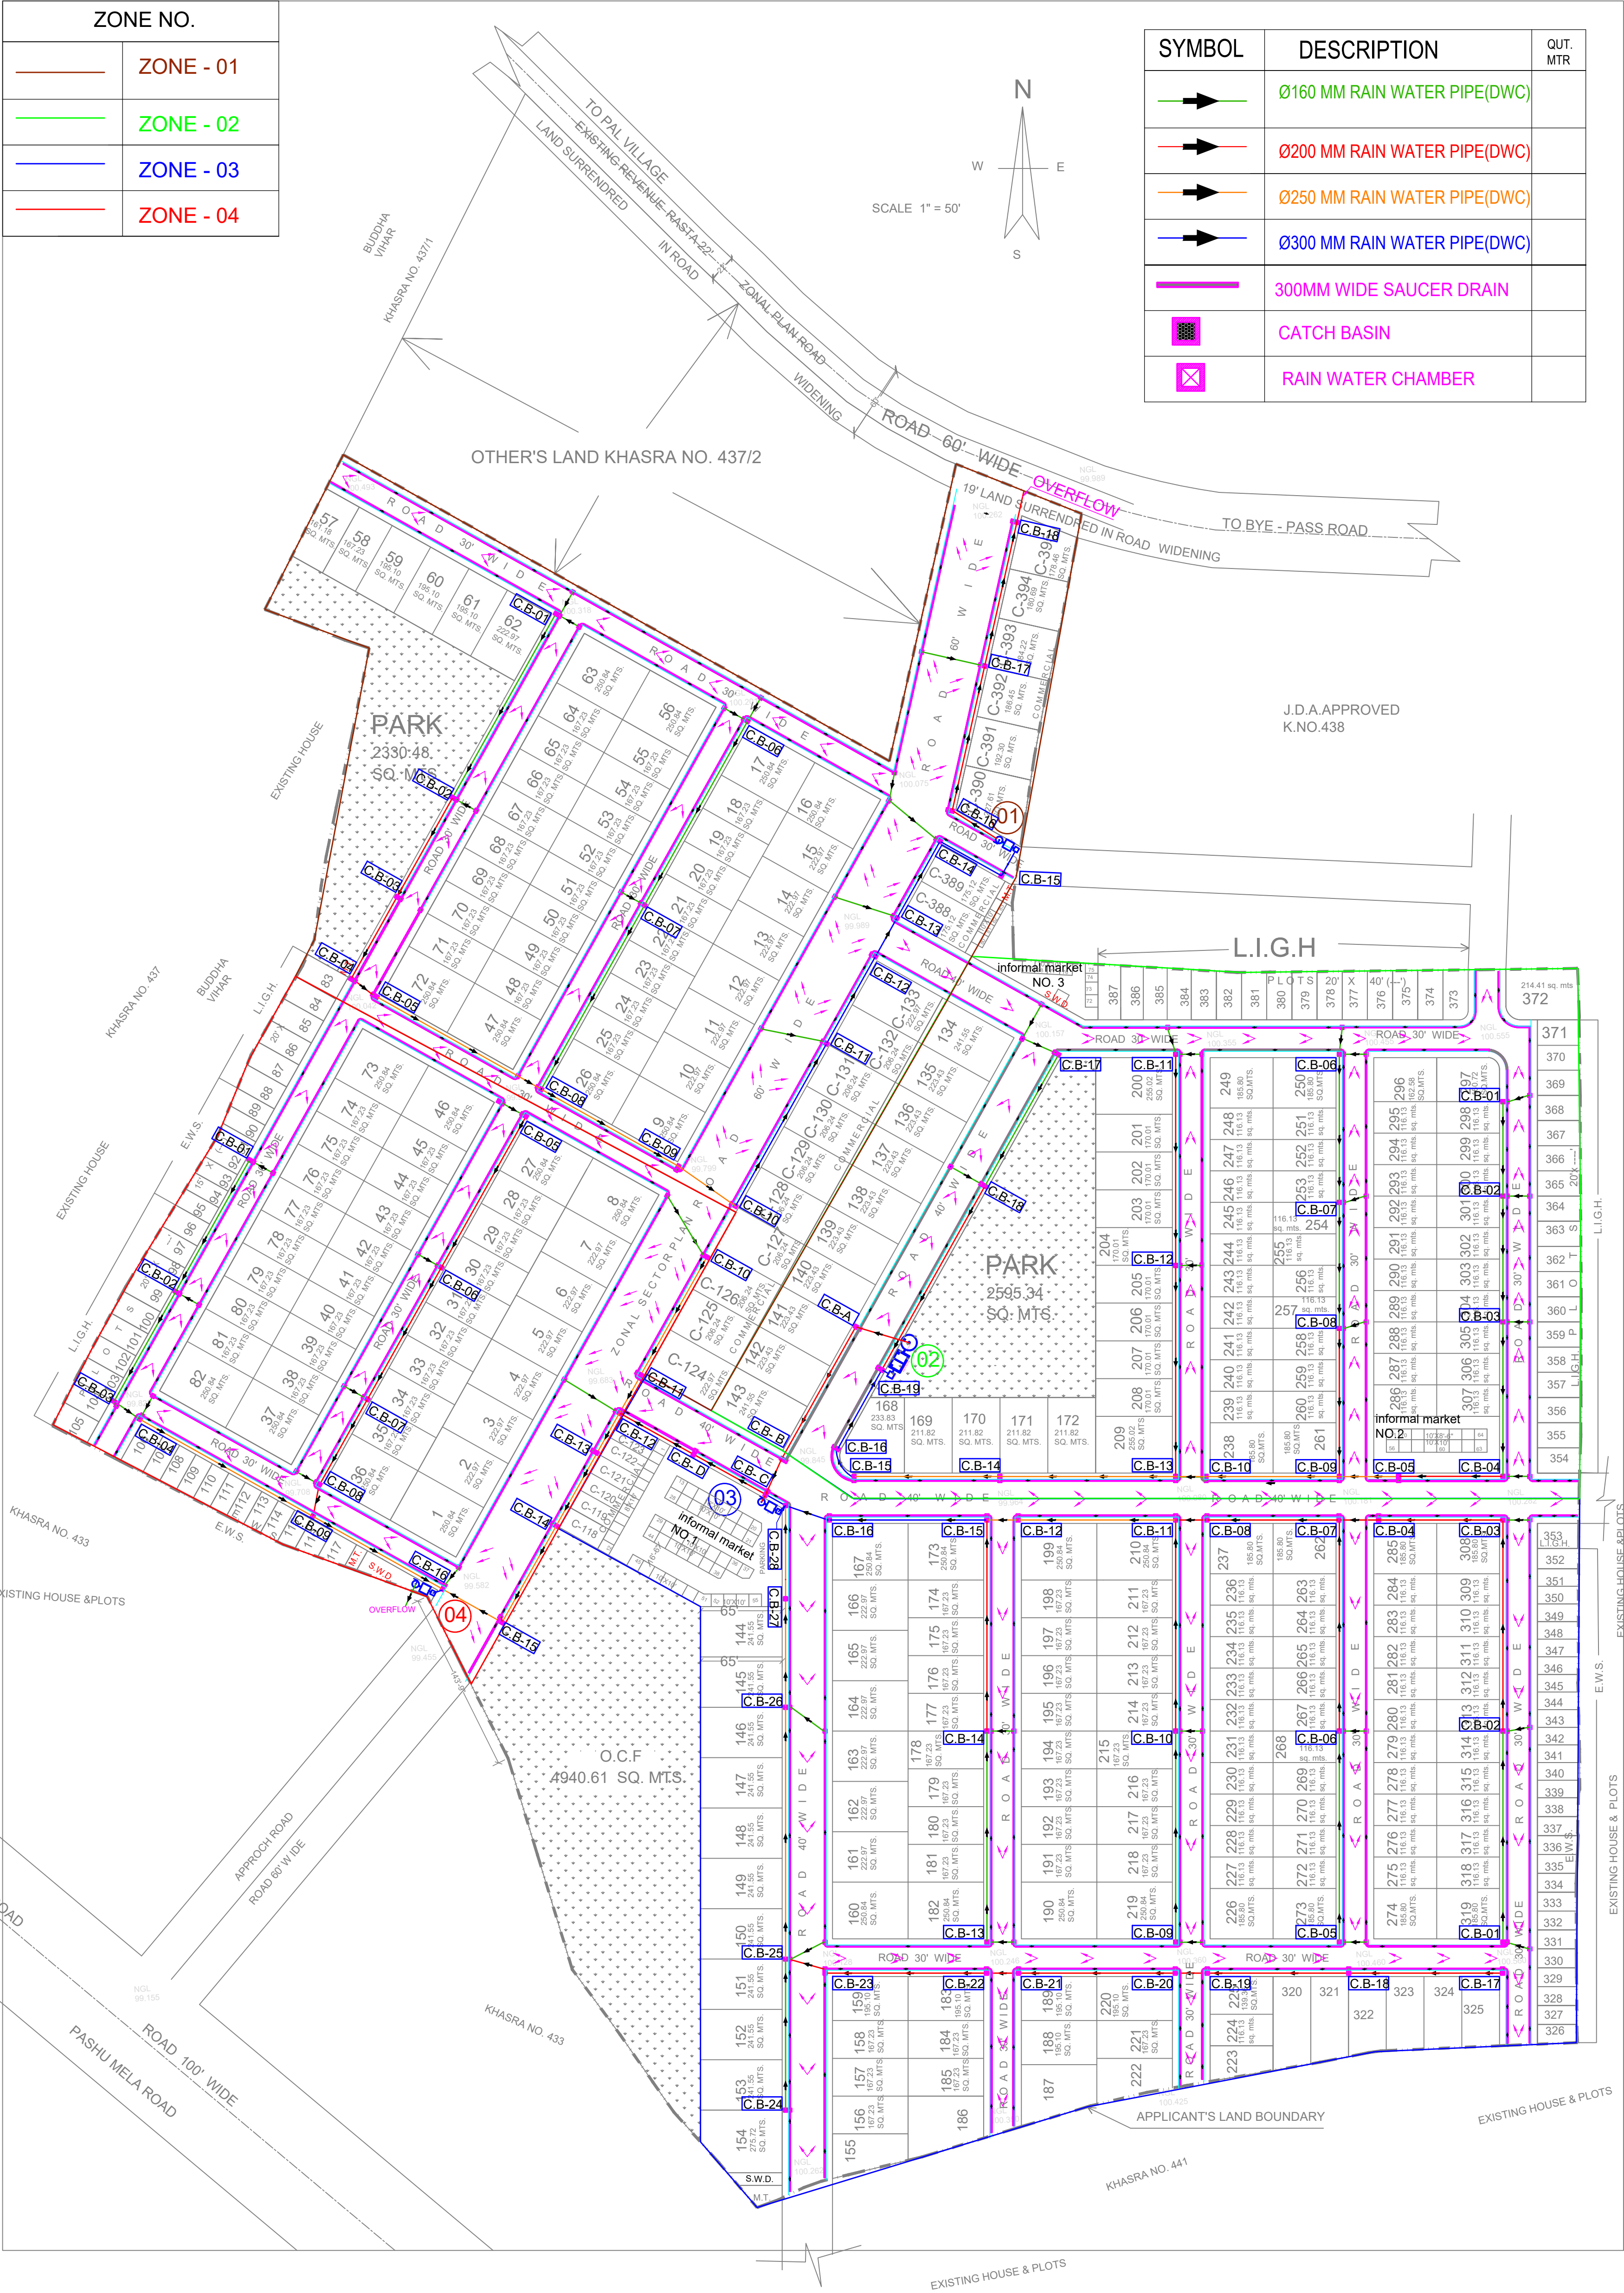

GENERAL NOTES :

1. ALL THE DIMENSIONS ON THE DRAWING ARE IN WRITTEN.
2. ONLY WRITTEN DIMENSIONS ARE TO BE FOLLOWED. DRAWING SHOULD NOT BE SCALED IN ANY CIRCUMSTANCES.
3. ALL MEASUREMENTS MUST BE CHECKED AND VERIFIED BY THE CONTRACTORS PRIOR TO EXECUTION OF WORK AT THE SITE.
4. THIS DRAWING IS TO BE READ IN CONJUNCTION WITH ALL RELEVANT STRUCTURAL, ARCHITECTURAL & FACILITY PLANNING DRAWINGS.
5. ANY DISCREPANCIES MUST BE BROUGHT TO THE NOTICE OF THE ENGINEER IMMEDIATELY & PRIOR TO EXECUTION AT SITE.
6. CO-ORDINATION WITH SERVICES SUCH AS HVAC, PLUMBING & ELECTRICAL, ETC. IS THE RESPONSIBILITY OF THE CONTRACTORS.
7. FOR DETAILS, REFER RELEVANT LARGE SCALE DETAIL DRGS. AS INDICATED.

ARCHITECT :-



AMAR SINGH GEHLOT
Architect
CA / 2012 / 57388

SWASTIK CREATIONS
AR. AMAR SINGH GEHLOT
BHIYALI BERA, SAINIK NAGAR, MANDORE,
JODHPUR (RAJ), 342304
(ARCHITECTURE - INTERIORS - TOWNSHIP PLANNER)
Email: - swastikcreations05@gmail.com
MOBILE- 098296 58454,

ENGINEER :-

Darshit Parihar
Certified Engineer
BE Civil, Jodhpur

ER. DARSHIT PARIHAR.

PROJECT :-


OM ENCLAVE
PROPOSED RESIDENTIAL SCHEME
ON KHASRA NO. 437, 440
REVENUE VILLAGE PAL ON PAL PASHU
MELA ROAD AT JODHPUR.

DRAWING TITLE:-

JODHPUR TOWNSHIP - RAIN WATER DISPOSAL LAYOUT

SUBMITTED FOR :-

PRELIMINARY	☐	APPROVAL	☒
PROPOSAL	☐	GFC	☐
DATE :-	31-05-2024		
DRAWN :-			
APPROVED :-			
DRAWING NO.:-	00		

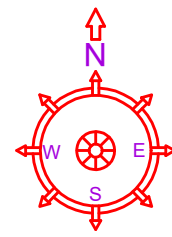

N.T.S.