
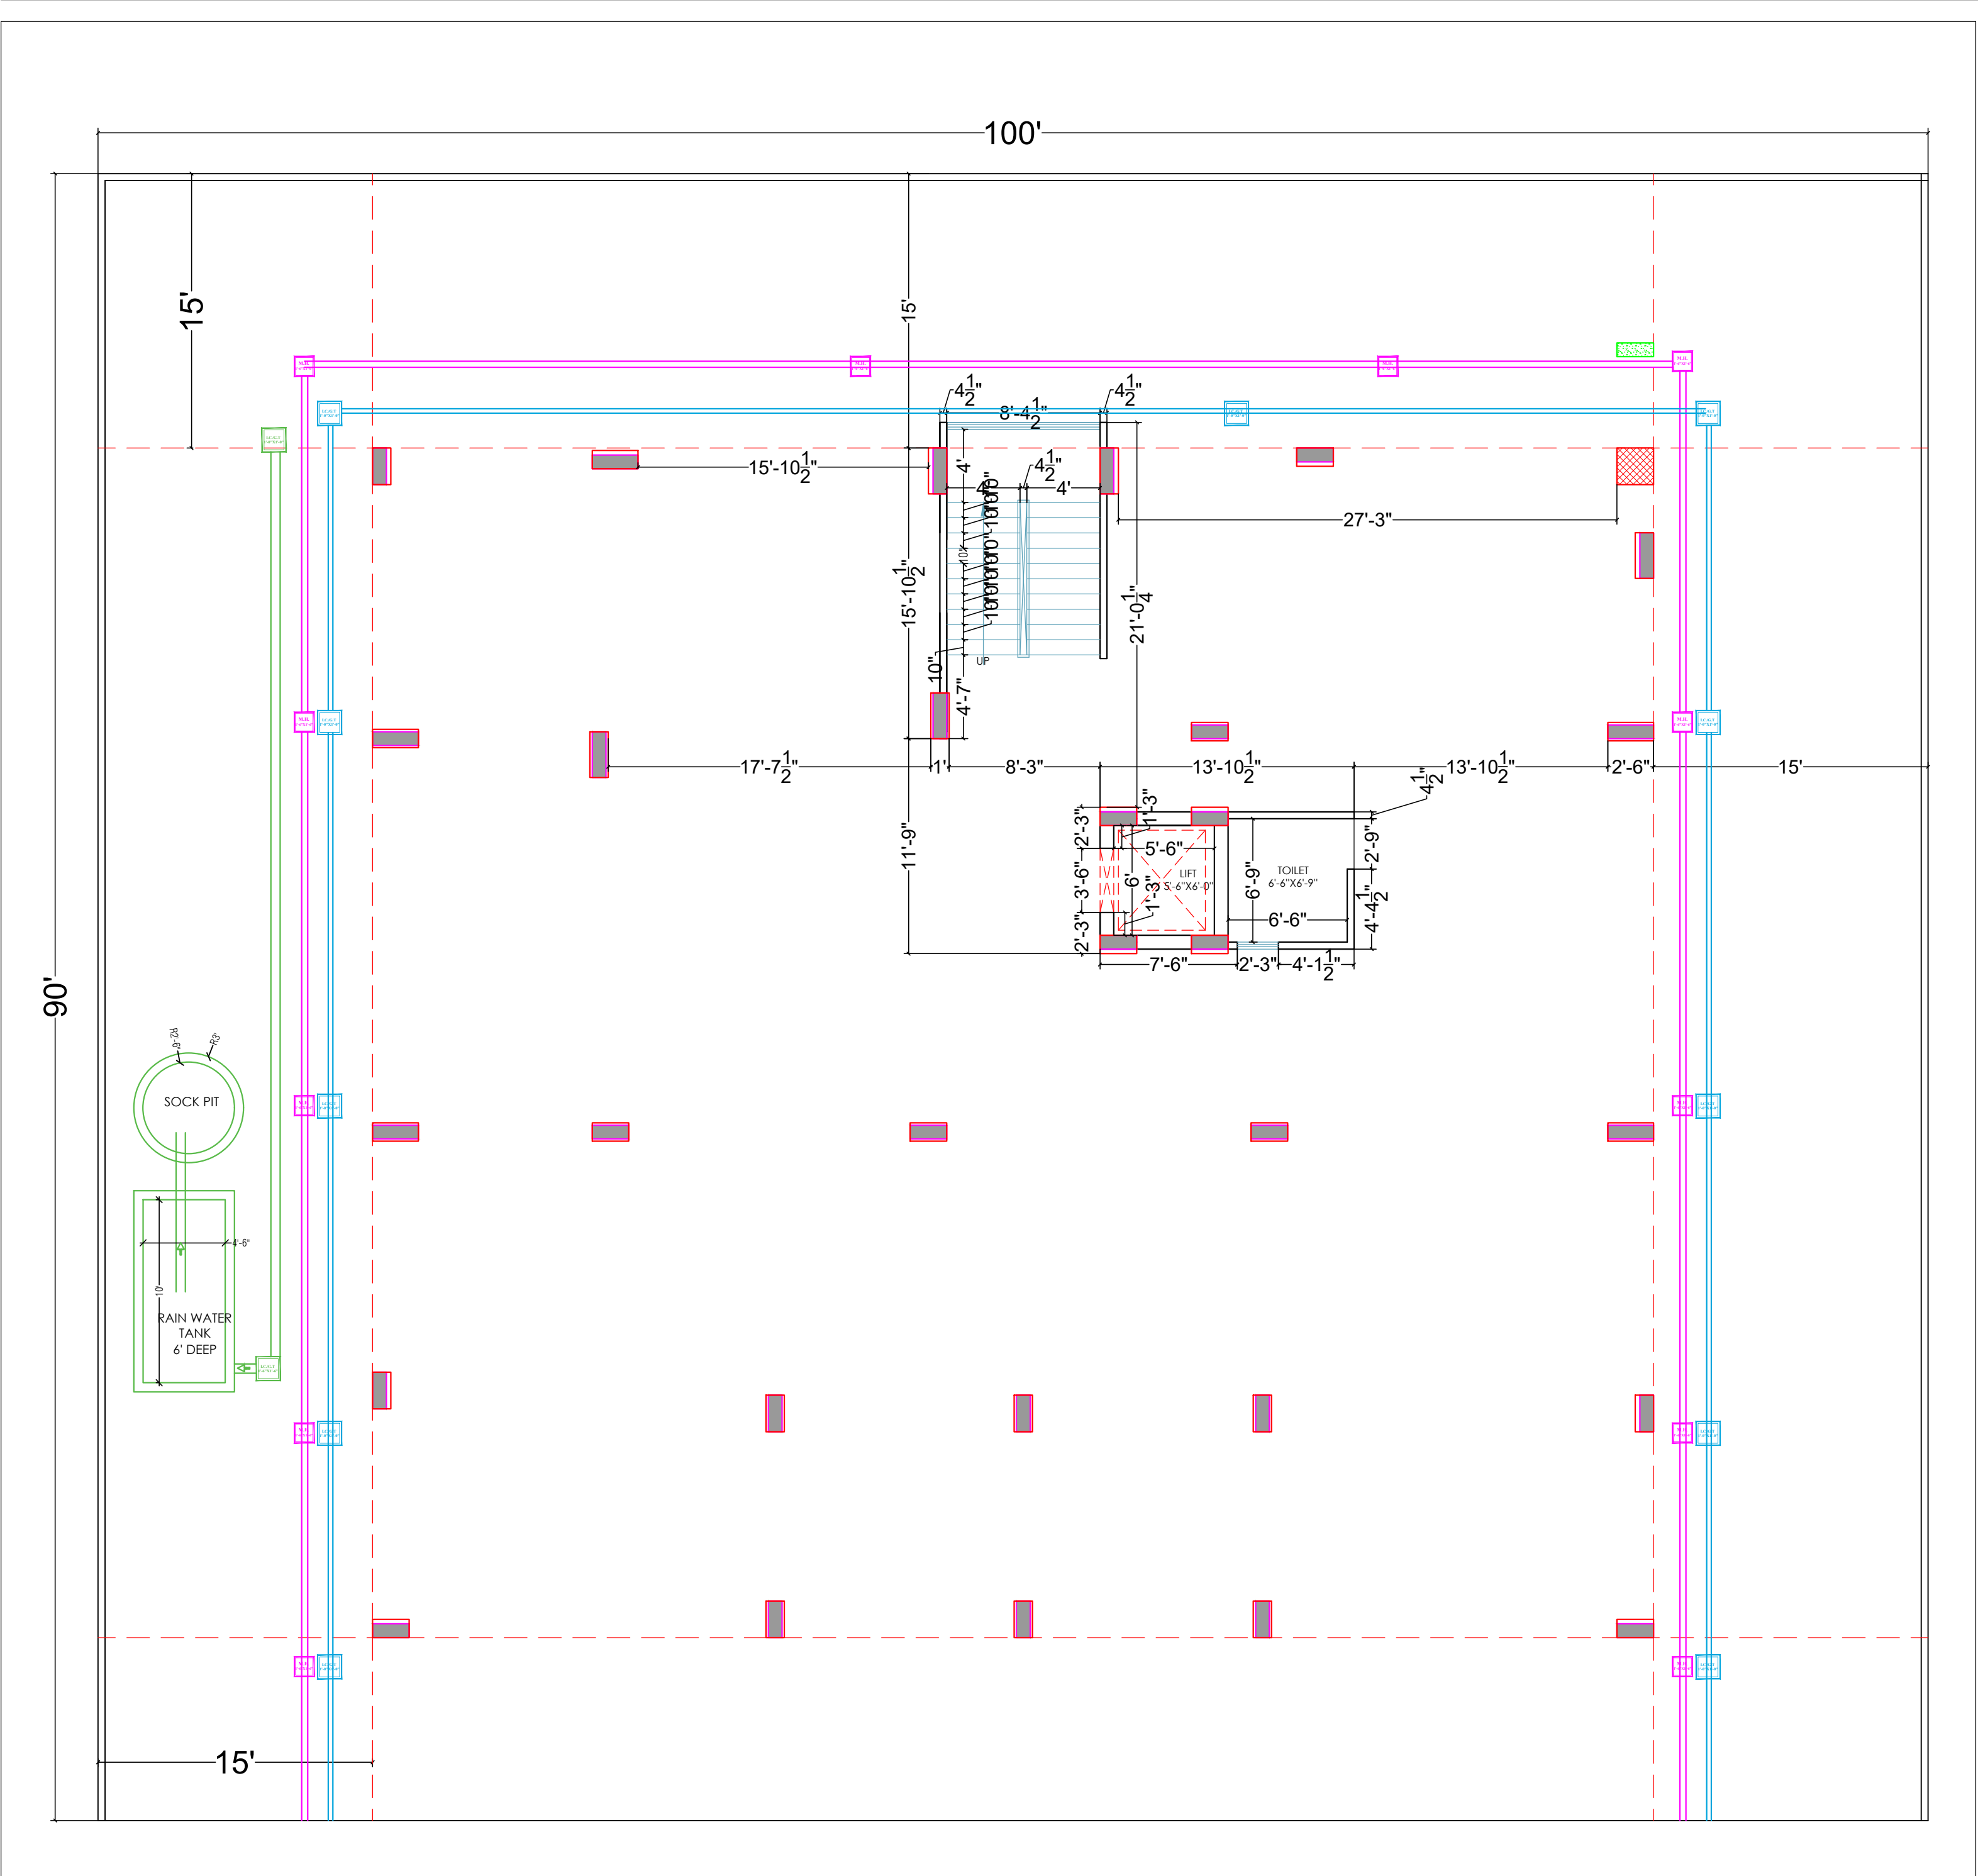


 

PROJECT TITLE :- PROPOSED RESIDENCE FOR MR.CHENARAM JI	GENERAL NOTES 1. All dimensions are in feets and inches. 2. Do not scale this drawing follow written dimensions only. 3. This drawing should be read in conjunction with other architectural and structural drawings. 4. Any discrepancy in the drawing should be immediately brought to the notice of architect.	CHKD BY :- AR. VIJAY SHARMA		NORTH :- 	VISTAAR ARCHITECTS & PLANNERS Architects :: Interior Designers B-2/12, Chitrkoot scheme, main Gandhi Path,Opp mall of jaipur,Jaipur-21 Email-Vistaararchitects.web@gmail.com PH.- 0141-4116461,09001010366  CONSULTANTS BY: LOKESH WADHWHA P.Tech.(Civil), M.Tech.(Structure) INDIANE AM-232
		DRAWN BY :- MANOJ KUMAWAT			
DRAWING TITLE :- STILT(PARKING)FLOOR WORKING PLAN		DATE :- 27-02-2023	REV:- 	FILE PATH :-	
		SCALE :- NTS			
			NOTE :- This drawing is the sole copyright of Architects VISTAAR and should be used for the purpose expressly issued		