

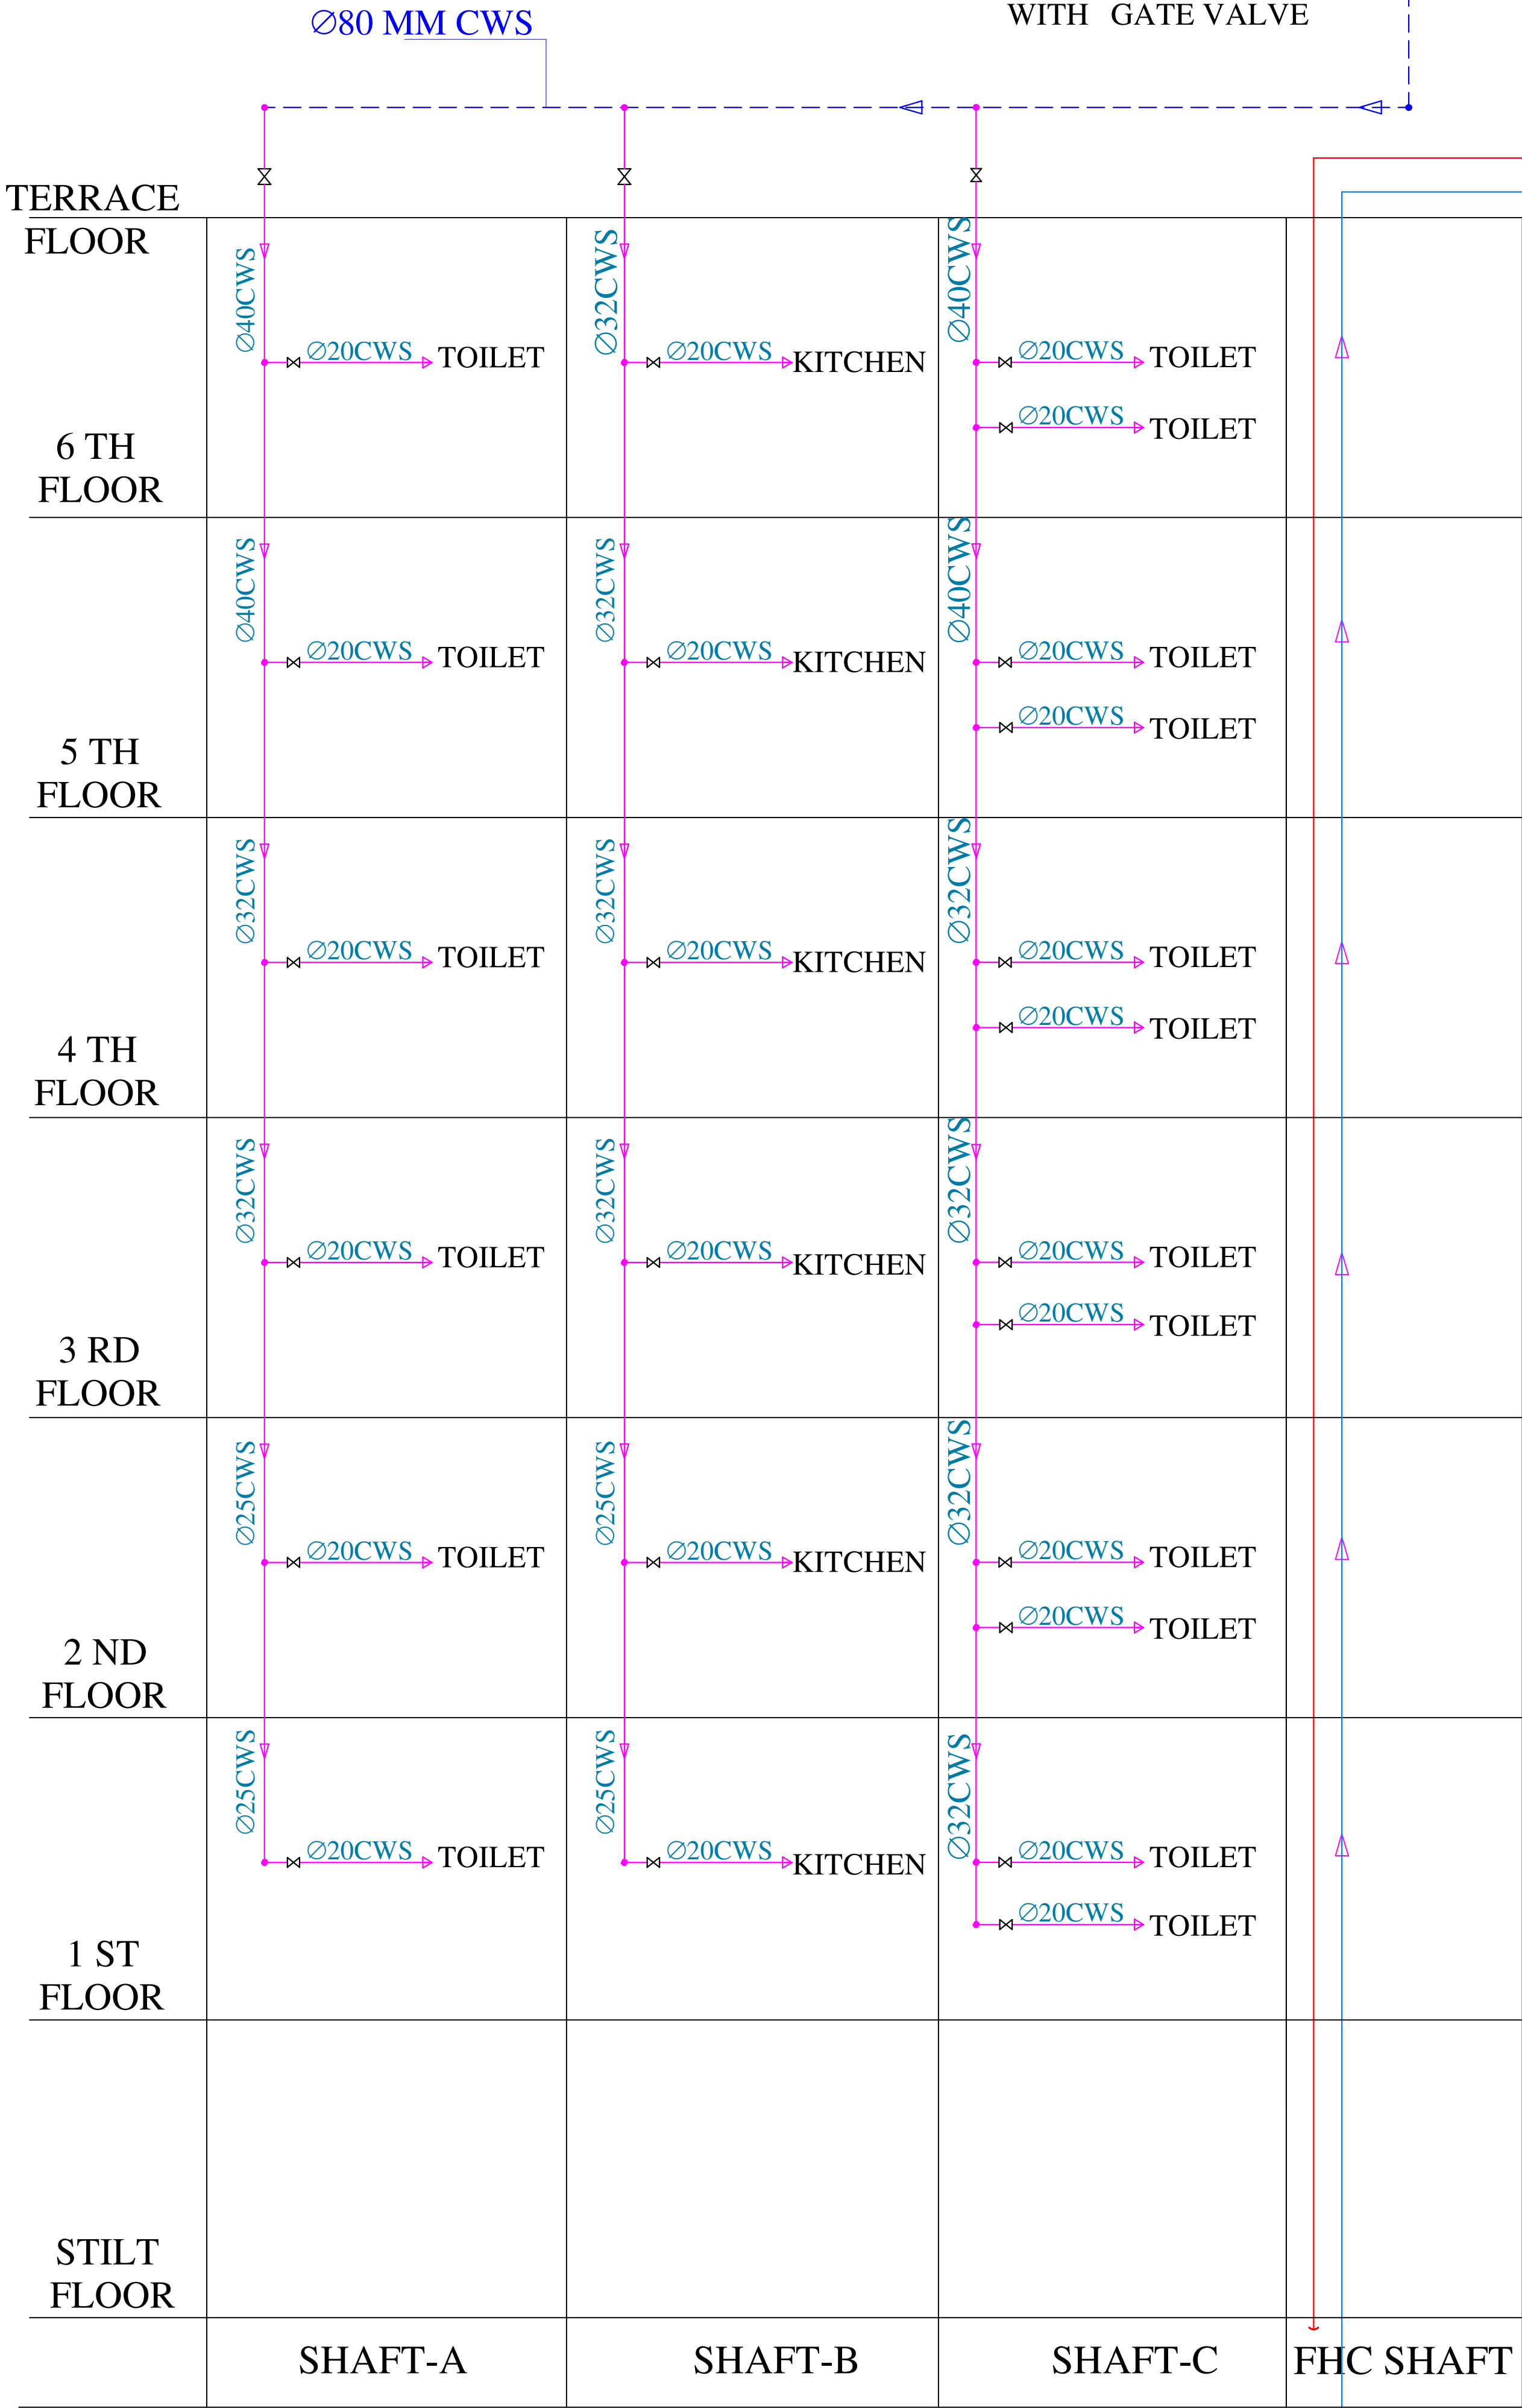
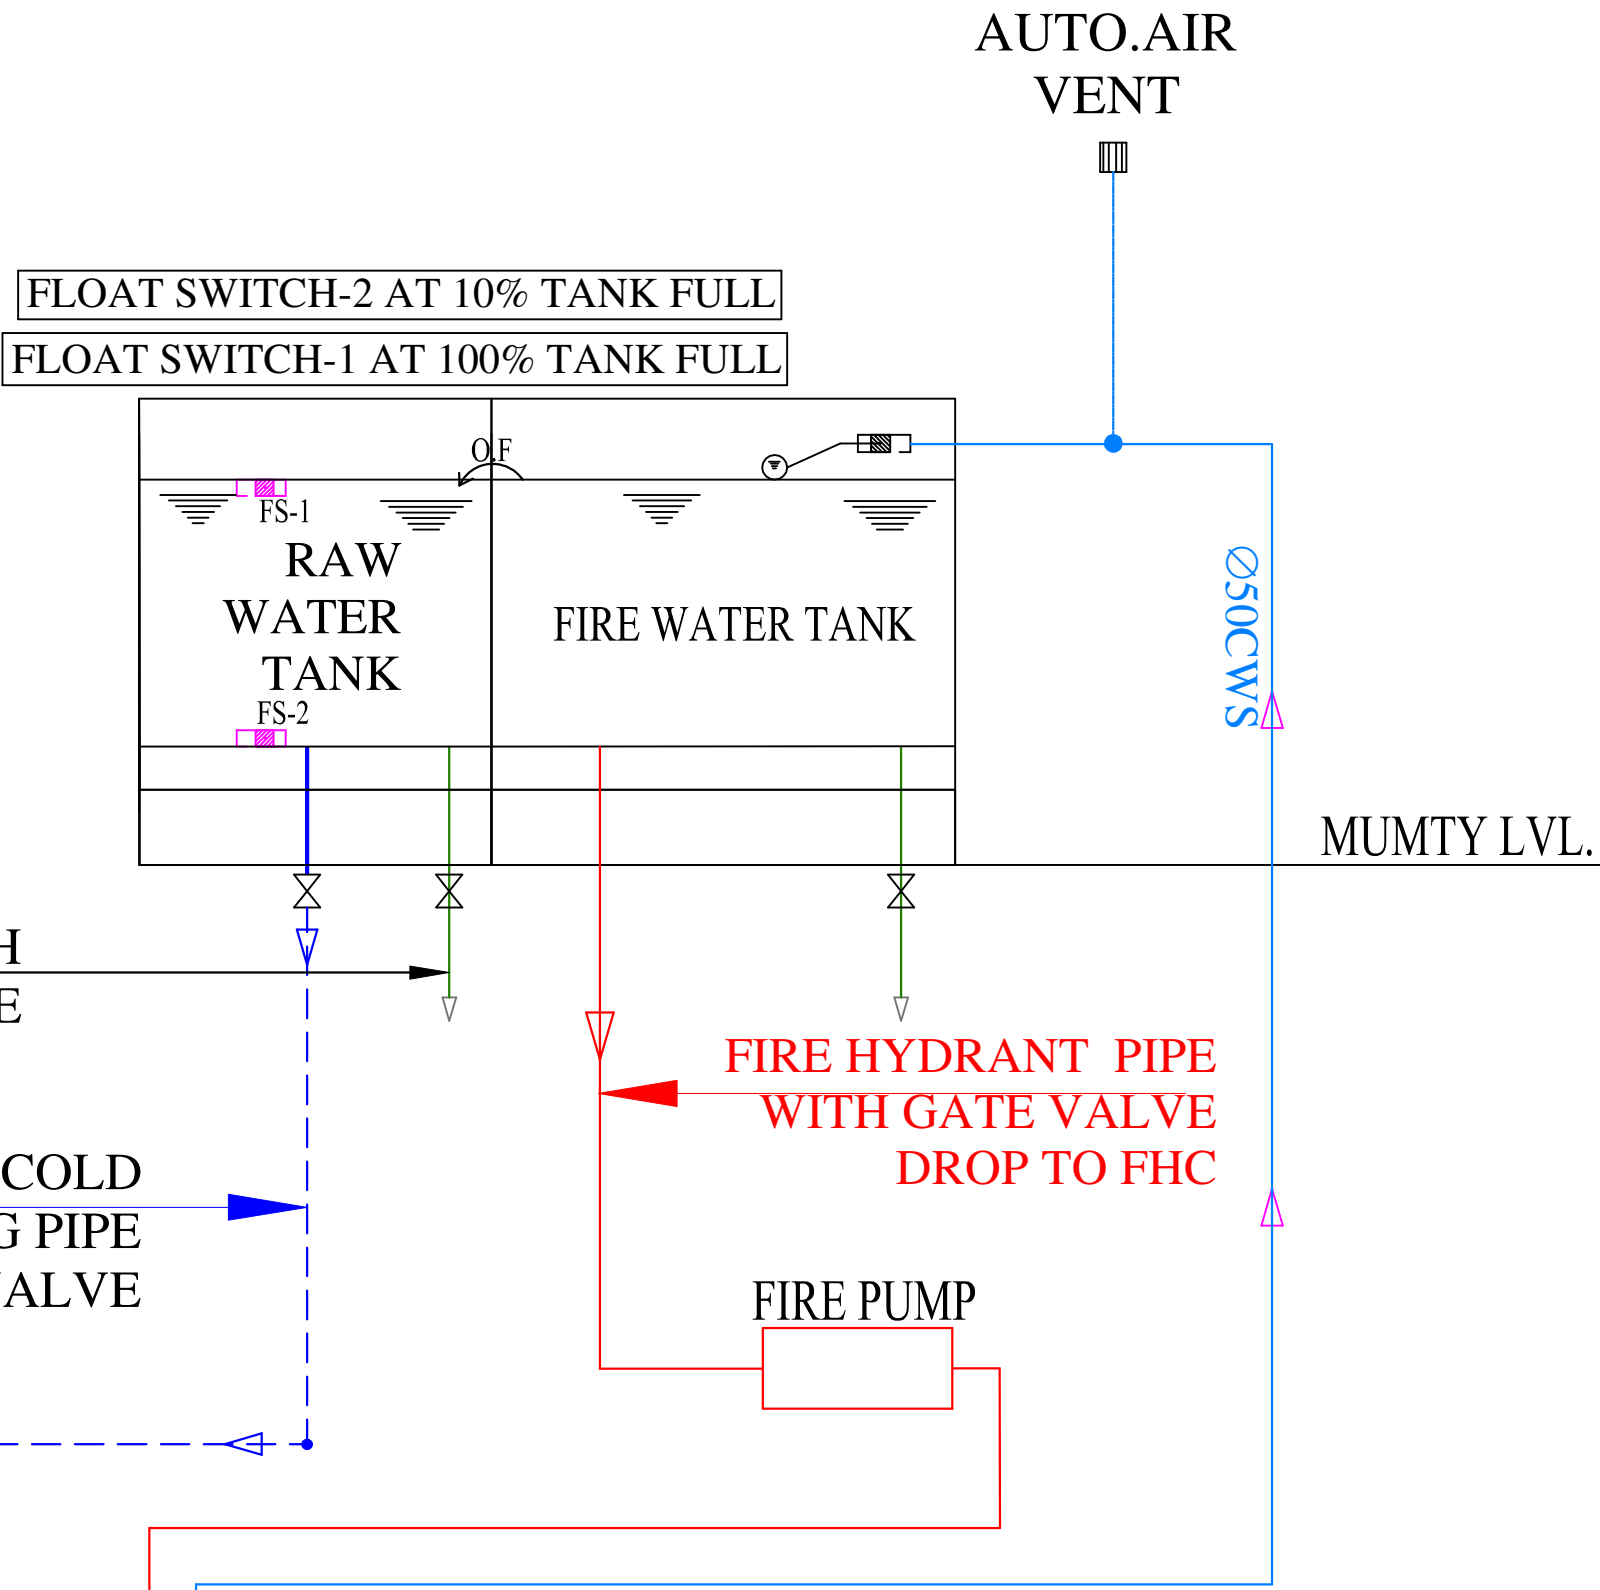
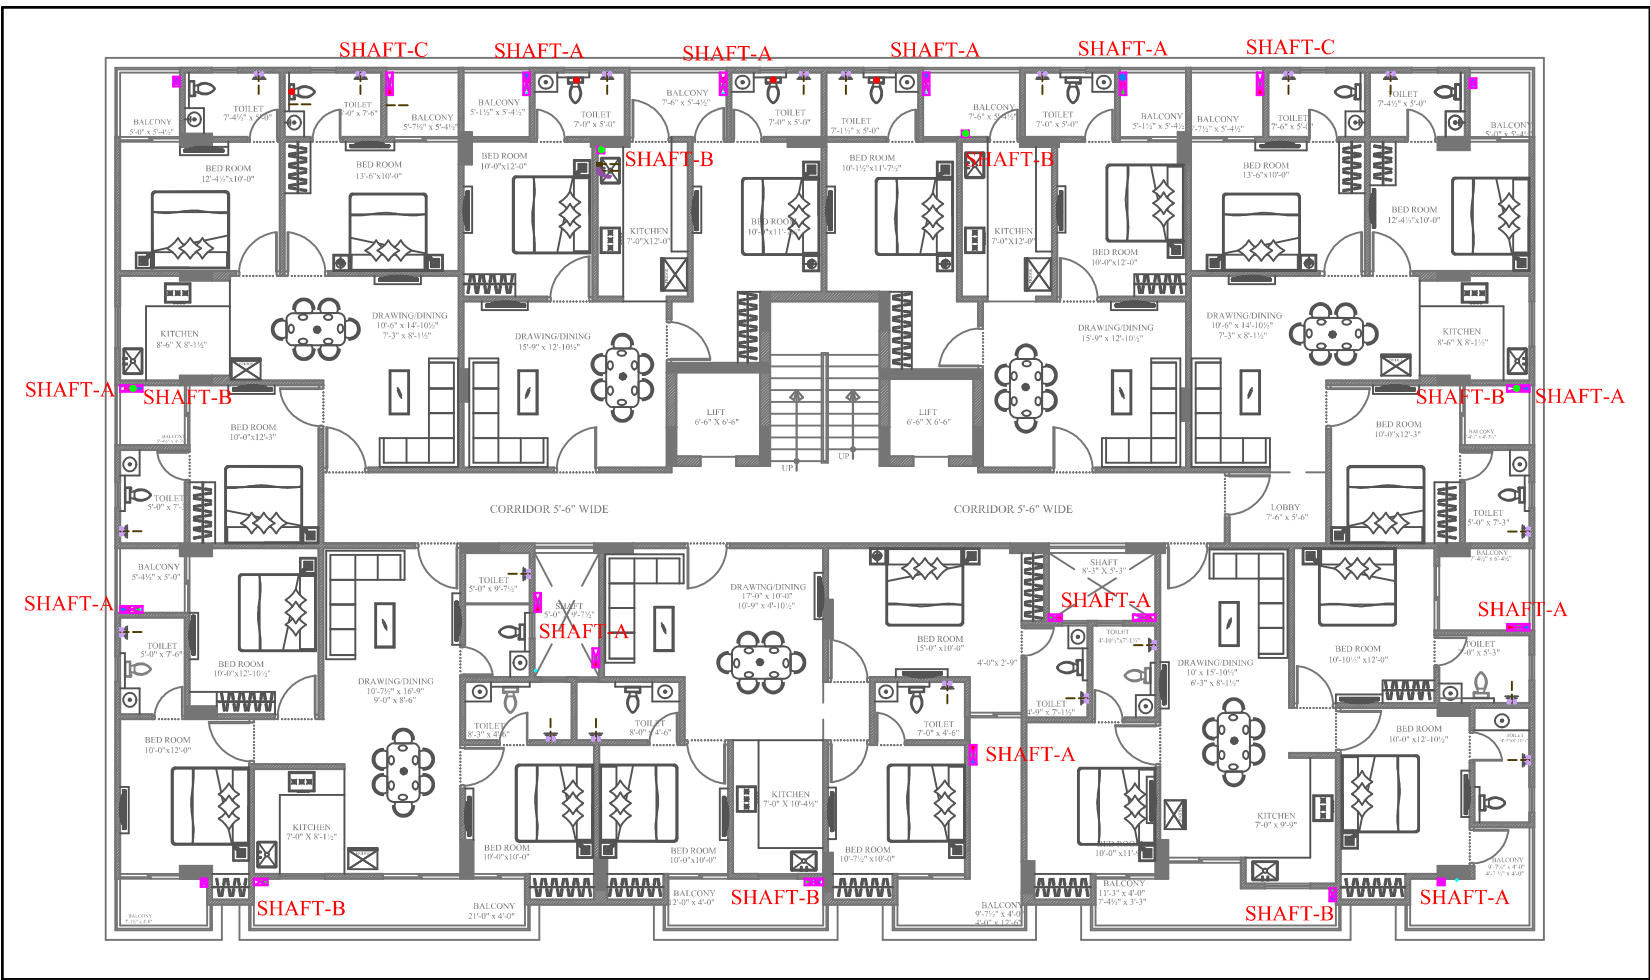
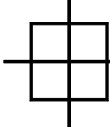


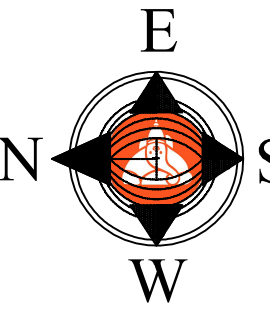

50MM DIA OVER HEAD RAW
WATER TANK FILLING LINE

Vipul
VIPUL AGARWAL
M.E.P. CONSULTANT
B.E. ELECTRICAL

SERVICES CONSULTANT: ASHI ASSOCIATES F 9 / 440 , Keshav Marg Chitrakut Scheme,Jaipur PH:91-0-93146-10438 ,0141-2440946 Mail:vipul8599@yahoo.com	
ARCHITECTS:-  SPACE GRID C-49,VIDYA APARTMENT,PARAS MARG, BAPU NAGAR,NEAR JANTA STORE CIRCLE, JAIPUR-302015 PH-09314918766,0141-4005506 (O) Email:-info.spacegrid@gmail.com	
PROJECT NAME:- VIAAN'S RADIANT	
PROMOTER:- VIAAN BUILDERS & DEVELOPERS	
PROJECT ADDRESS:- PLOT NO. A-99 & A-100 NARAYANPURI-A, JAIPUR	
PROJECT FOR REFERENCE:- BANSHI CHOUDHARY JI NARAYANPURI	
DRAWING:- WATER SUPPLY SCHEMATIC DIAGRAM	
SCALE:- 1 : 100	
DATE:- 27-07-2024	
REV.: 00	

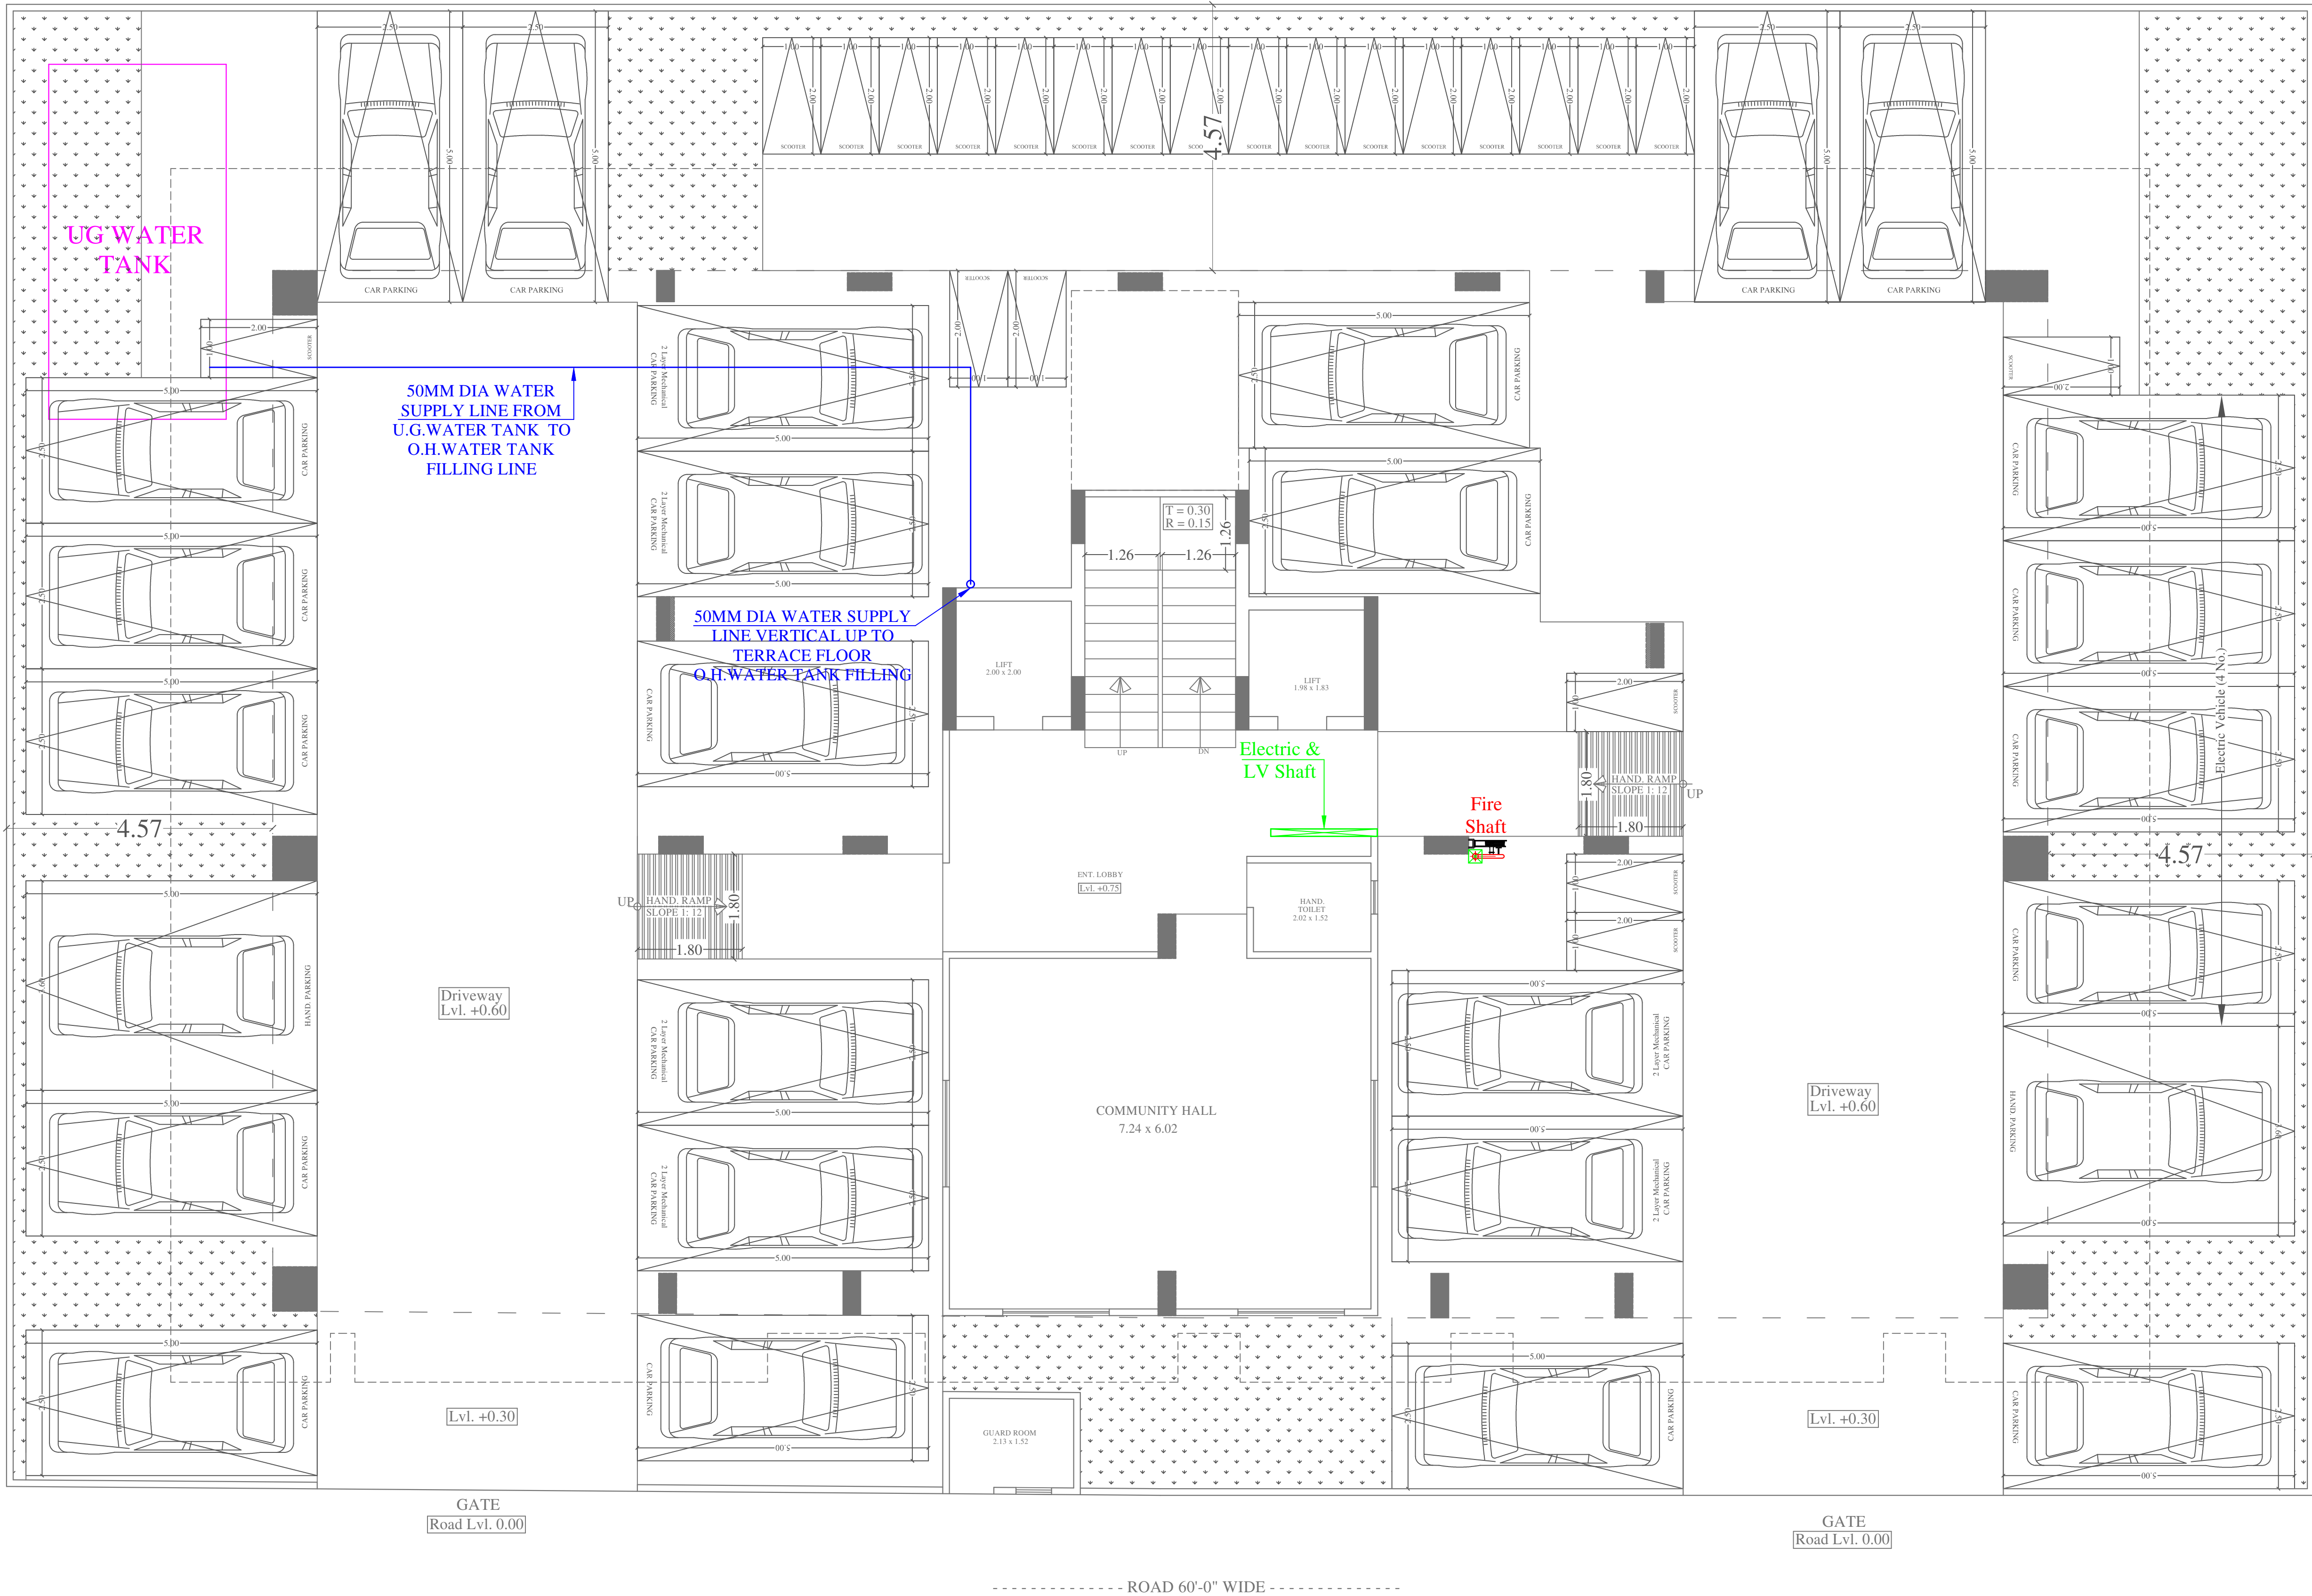

Vipul
VIPUL AGARWAL
M.E.P. CONSULTANT
B.E. ELECTRICAL

SERVICES CONSULTANT:
ASHI ASSOCIATES
F 9 / 440 , Keshav Marg Chitrakut Scheme,Jaipur
PH-91-0-93146-10438 ,0141-2440946 Mail:vipul8599@yahoo.com

ARCHITECTS:-
SPACE GRID
C-49,VIDYA
APARTMENT,PARAS MARG,
BAPU NAGAR,NEAR JANTA
STORE CIRCLE, JAIPUR-302015
PH-09314918766,0141-4005506 (O)
Email:-info.spacegrid@gmail.com

PROJECT NAME:-
VIAAN'S RADIANT

PROMOTER:-
VIAAN BUILDERS & DEVELOPERS

PROJECT ADDRESS:-
**PLOT NO. A-99 & A-100
NARAYANPURI-A, JAIPUR**

PROJECT FOR REFERENCE:-
**BANSHI CHOUDHARY
JI NARAYANPURI**

DRAWING:-
**U.G. WATER TANK TO
O.H. WATER TANK FILLING
LINE ROUTE PLAN**

SCALE:- 1 : 100	
DATE:- 27-07-2024	
REV.:- 00	



All Heights For Finish Floor Lvl	SYMBOL	DESCRIPTION
+1000MM		Ø 20MM CWS PIPE THRU WALL CHASE TO SINK
+1950MM		Ø 20MM HWS PIPE THRU WALL CHASE TO SINK
+1500MM		Ø 20MM CWS PIPE THRU WALL CHASE TO GEYSER
+450MM		Ø 20MM HWS PIPE THRU WALL CHASE TO GEYSER
+800MM		Ø 20MM CWS PIPE THRU WALL CHASE TO BASIN ANGLE VALVE
+2100MM		Ø 20MM HWS PIPE THRU WALL CHASE TO BASIN ANGLE VALVE
+300MM		Ø 20MM CWS PIPE THRU WALL CHASE TO CONCEALED STOP COCK
+450MM		Ø 20MM CWS PIPE THRU WALL CHASE TO FAUCET
+1000MM		Ø 20MM CWS PIPE THRU WALL CHASE TO WALL MIXER / DIVERTOR
+250MM		Ø 20MM HWS PIPE THRU WALL CHASE TO WALL MIXER / DIVERTOR
+600MM		Ø 20MM CWS PIPE THRU WALL CHASE TO CISTERN ANGLE VALVE
+450MM		Ø 20MM CWS PIPE THRU WALL CHASE TO CISTERN ANGLE VALVE
		Floor Trap
+950MM	AS PER ARCHT.	MIRROR 450X450mm(BOTTOM)
+1000MM	AS PER ARCHT.	SOAP DISH
+1500MM	AS PER ARCHT.	TOWEL RAIL
+450MM	AS PER ARCHT.	PAPER HOLDER
		COLD WATER SUPPLY LINE
		HOT WATER SUPPLY LINE

Vipul
VIPUL AGARWAL
M.E.P. CONSULTANT
B.E. ELECTRICAL

SERVICES CONSULTANT:-
ASHI ASSOCIATES
F 9 / 440 , Keshav Marg Chitrakut Scheme,Jaipur
PH:91-0-93146-10438 ,0141-2440946 Mail:vipul8599@yahoo.com

ARCHITECTS:-

SPACE GRID
C-49,VIDYA
APARTMENT,PARAS MARG,
BAPU NAGAR,NEAR JANTA
STORE CIRCLE, JAIPUR-302015
PH-09314918766,0141-4005506 (O)
Email:-info.spacegrid@gmail.com

PROJECT NAME:-
VIAAN'S RADIANT

PROMOTER:-
VIAAN BUILDERS & DEVELOPERS

PROJECT ADDRESS:-
**PLOT NO. A-99 & A-100
NARAYANPURI-A, JAIPUR**

PROJECT FOR REFERENCE:-
**BANSHI CHOUDHARY
JI NARAYANPURI**

DRAWING:-
**TYPICAL 1st to 5th FLOOR
PLUMBING & WATER
SUPPLY LAYOUT PLAN**

SCALE:-	1 : 100	
DATE:-	27-07-2024	
REV:-	00	



All Heights For Finish Floor Lvl	SYMBOL	SYMBOL	DESCRIPTION
+1000MM			0.20MM CWS PIPE THRU WALL CHASE TO SINK 0.20MM HWS PIPE THRU WALL CHASE TO SINK
+1950MM			0.20MM CWS PIPE THRU WALL CHASE TO GEYSER 0.20MM HWS PIPE THRU WALL CHASE FROM GEYSER
+1500MM			0.20MM CWS PIPE THRU WALL CHASE TO AQUAGUARD 0.20MM HWS PIPE THRU WALL CHASE TO BASIN ANGLE VALVE
+450MM			0.20MM CWS PIPE THRU WALL CHASE TO BASIN ANGLE VALVE 0.20MM HWS PIPE THRU WALL CHASE TO BASIN ANGLE VALVE
+800MM			0.20MM CWS PIPE THRU WALL CHASE TO BASIN ANGLE VALVE 0.20MM HWS PIPE THRU WALL CHASE TO BASIN ANGLE VALVE
+2100MM			0.20MM CWS PIPE THRU WALL CHASE TO BASIN ANGLE VALVE 0.20MM HWS PIPE THRU WALL CHASE TO BASIN ANGLE VALVE
+300MM			0.20MM CWS PIPE THRU WALL CHASE TO FAUCET 0.20MM HWS PIPE THRU WALL CHASE TO FAUCET
+450MM			0.20MM CWS PIPE THRU WALL CHASE TO CISTERN ANGLE VALVE 0.20MM HWS PIPE THRU WALL CHASE TO CISTERN ANGLE VALVE
+1000MM WALL MIXER +200MM OUTSHOWER			0.20MM CWS PIPE THRU WALL CHASE TO WALL MIXER / DIVERTOR 0.20MM HWS PIPE THRU WALL CHASE TO WALL MIXER / DIVERTOR
+600MM			0.20MM CWS PIPE THRU WALL CHASE TO TAP 0.20MM HWS PIPE THRU WALL CHASE TO TAP
+450MM			0.20MM CWS PIPE THRU WALL CHASE TO CISTERN ANGLE VALVE 0.20MM HWS PIPE THRU WALL CHASE TO CISTERN ANGLE VALVE
			Floor Trap
+950MM	AS PER ARCH.		MIRROR 450X450mm(BOTTOM)
+1000MM	AS PER ARCH.		SOAP DISH
+1500MM	AS PER ARCH.		TOWEL RAIL
+450MM	AS PER ARCH.		PAPER HOLDER
			COLD WATER SUPPLY LINE
			HOT WATER SUPPLY LINE

VIPUL AGARWAL
M.E.P. CONSULTANT
B.E. ELECTRICAL

SERVICES CONSULTANT:
ASHI ASSOCIATES
F 9 / 440 , Keshav Marg Chitrakut Scheme,Jaipur
PH-91-0-93146-10438 ,0141-2440946 Mail:vipul8599@yahoo.com

ARCHITECTS:-

SPACE GRID
C-49,VIDYA
APARTMENT,PARAS MARG,
BAPU NAGAR,NEAR JANTA
STORE CIRCLE, JAIPUR-302015
PH-09314918766,0141-4005506 (O)
Email:-info.spacegrid@gmail.com

PROJECT NAME:-
VIAAN'S RADIANT

PROMOTER:-
VIAAN BUILDERS & DEVELOPERS

PROJECT ADDRESS:-
**PLOT NO. A-99 & A-100
NARAYANPURI-A, JAIPUR**

PROJECT FOR REFERENCE:-
**BANSHI CHOUDHARY
JI NARAYANPURI**

DRAWING:-
**6th FLOOR
PLUMBING & WATER
SUPPLY LAYOUT PLAN**

SCALE:-	1 : 100	
DATE:-	27-07-2024	
REV.:-	00	