




LEGEND	
SYMBOL	DESCRIPTION
	DRAIN CHANNEL
	Ø 110 MM RAIN WATER PIPE

REV. NO.	DESCRIPTION TO REVISION	REV. BY	DATE
-	-	-	-
-	-	-	-
-	-	-	-
-	-	-	-
-	-	-	-
-	-	-	-
-	-	-	-
-	-	-	-
-	-	-	-
-	-	-	-
-	-	-	-

ARCHITECT


GRAPHITE DESIGN STUDIO
ARCHITECTS, INTERIOR DESIGNERS, PLANNERS
66, Janak Puri - 1st, Indrawala phatak, Opp. Jain Mandir, Jaipur
CONTACT NO. +91-9929334114, 0141-2594114
email: studio@graphite@gmail.com
Website: www.graphitedesignstudio.com

STRUCTURAL CONSULTANT

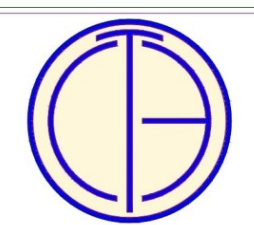
TEXEL CONSULTING ENGINEERS (P) LTD.
Plot No. 8, Block-C, Narayan Vihar,
Jaipur-302020, Rajasthan, India.
+91-9929309333, 9413811106 || www.texelgroup.com

CLIENT

BARDIYA GROUP


GT BLVU

DESIGNER



LOWER BESEMENT DRAINAGE PLAN

FOR RERA SUBMISSION


URDUSUMAN

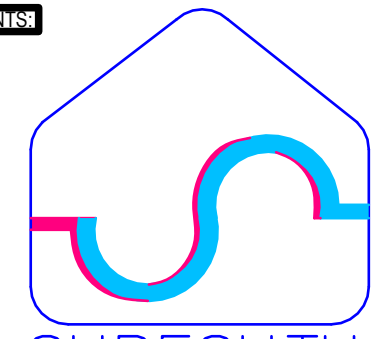
SHRESHTHA
the heartbeat of your building

DEALT BY:		CHECKED BY:		DIRECTION:
MEMANSHA		SACHIN		
DRAWN NO.:	SCALE:	SHEET SIZE:	DATE:	
	NTS	A1	18.12.2024	

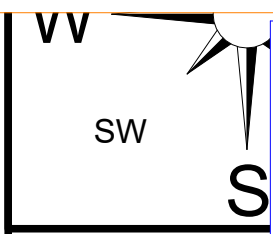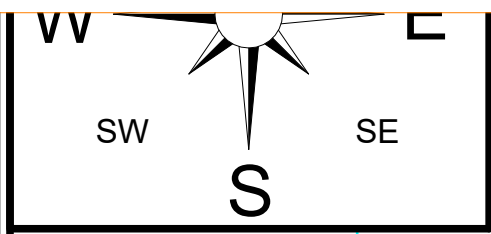

SUDHIR MATHUR
M.E.P.F. CONSULTANT
S.E. MECHANICAL

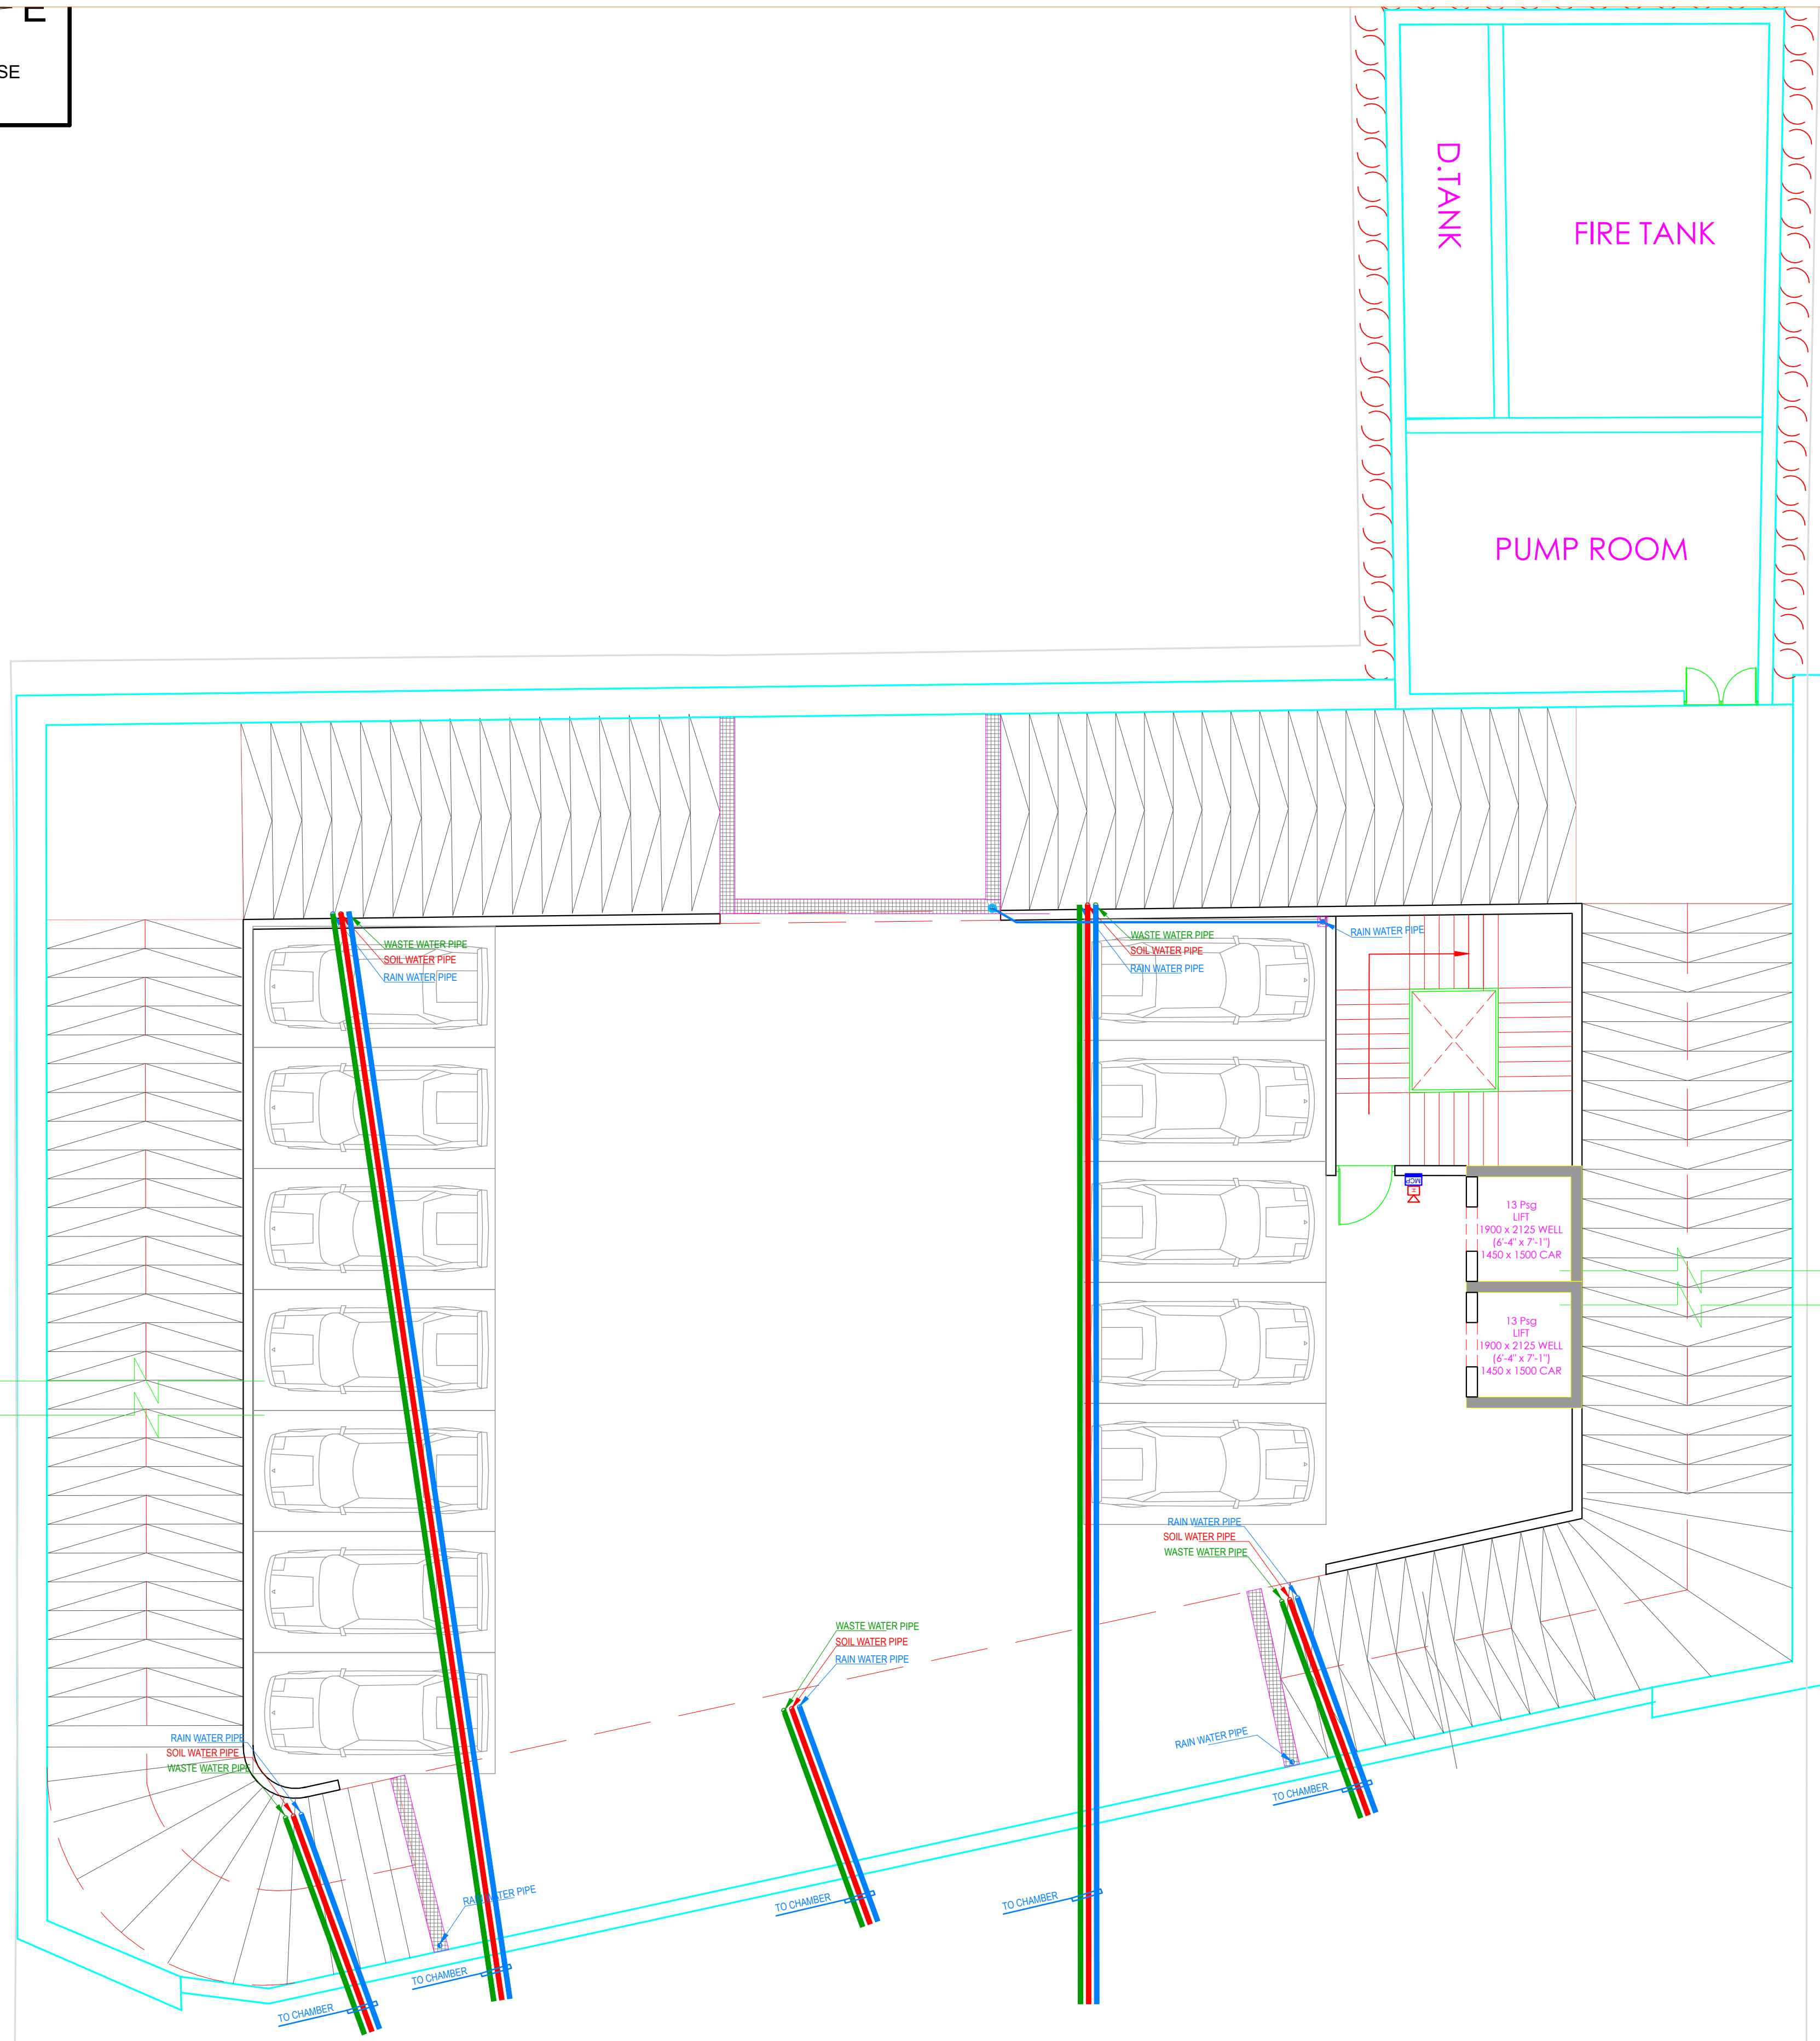

LEGEND:-	
	RAIN WATER PIPE
	SOIL WATER PIPE
	WASTE WATER PIPE

REV. NO.	DESCRIPTION TO REVISION	REV. BY	DATE
-	-	-	-
-	-	-	-
-	-	-	-
-	-	-	-
-	-	-	-
-	-	-	-
-	-	-	-
-	-	-	-
-	-	-	-
-	-	-	-

ARCHITECT

des^gn studio

GRAPHITE DESIGN STUDIO
ARCHITECTS, INTERIOR DESIGNERS, PLANNERS
66, Janak Puri - 1st, Indrawala phatak, Opp Jain Mandir, Jaipur
CONTACT NO. +91-9929333414, 0141-2594414
email: studio@graphite@gmail.com
Website: www.graphitedesignstudio.com

STRUCTURAL CONSULTANT

TEXEL CONSULTING ENGINEERS (P) LTD.
Plot No. 8, Block-C, Narayan Vihar,
Jaipur-302020, Rajasthan, India.
+91-9929309333, 9413811106 || www.texelgroup.com

CLIENT

BARDIYA GROUP

PROJECT

GT BLVU

DOCUMENT

UPPER BESEMENT DRAINAGE PLAN



REVISION

FOR RERA SUBMISSION

DESIGNER

SHRESHTHA
the heartbeat of your building

DEALT BY:		CHECKED BY:		DIRECTION:
MEMANSHA		SACHIN		
DRAWN NO.:	SCALE:	SHEET SIZE:	DATE:	
	NTS	A1	18.12.2024	

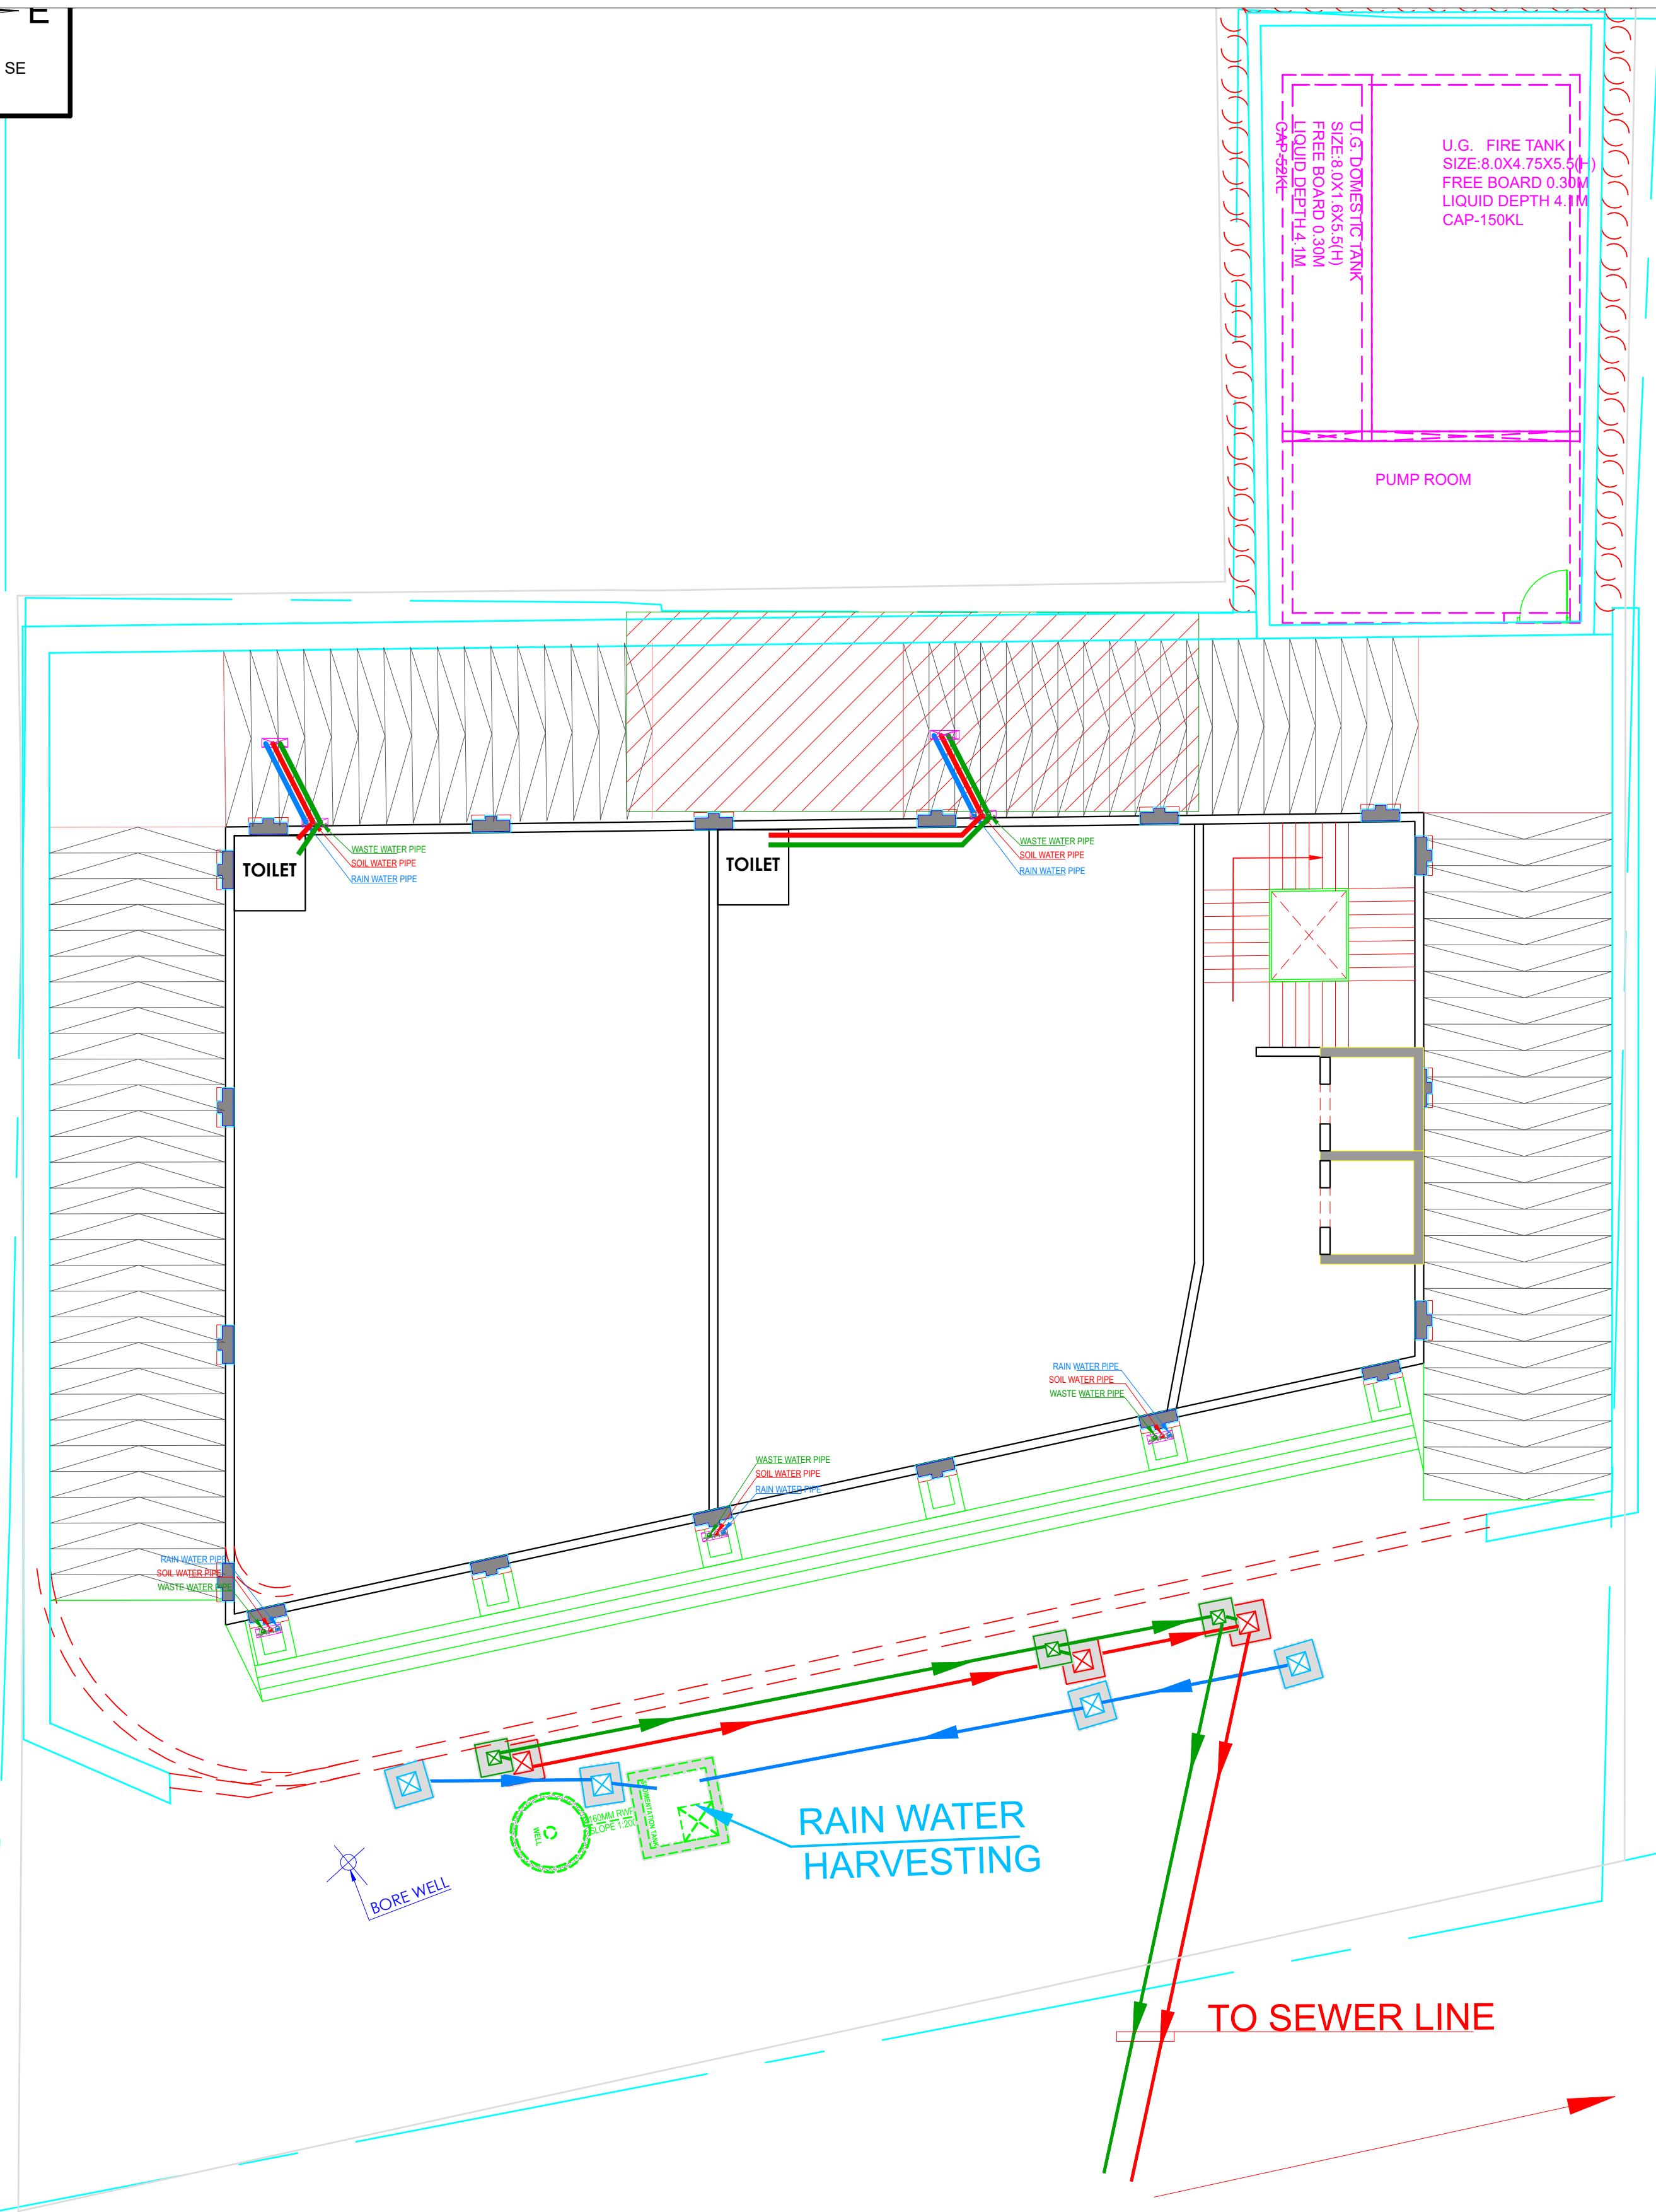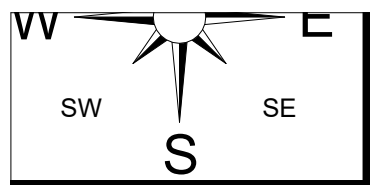

LEGEND:-	
	RAIN WATER PIPE
	SOIL WATER PIPE
	WASTE WATER PIPE
	INSPECTION CHAMBER
	GULLY TRAP
	RAIN WATER CHAMBER

REV. NO.	DESCRIPTION TO REVISION	REV. BY	DATE
-	-	-	-
-	-	-	-
-	-	-	-
-	-	-	-
-	-	-	-
-	-	-	-
-	-	-	-
-	-	-	-
-	-	-	-
-	-	-	-

ARCHITECT

des|gn studio

GRAPHITE DESIGN STUDIO
ARCHITECTS, INTERIOR DESIGNERS, PLANNERS
66, Janak Puri - 1st, Indrawala phatak, Opp. Jain Mandir, Jaipur
CONTACT NO. +91-9929334414, 0141-2594414
email: studio@graphite@gmail.com
Website: www.graphitedesignstudio.com

STRUCTURAL CONSULTANT

TEXEL CONSULTING ENGINEERS (P) LTD.
Plot No. 8, Block-C, Narayan Vihar,
Jaipur-302020, Rajasthan, India.
+91-9929309333, 9413811106 || www.texelgroup.com

CLIENT

BARDIYA GROUP


GROUND FLOOR DRAINAGE PLAN

GT BLVU

FOR RERA SUBMISSION

SHRESHTHA
the heartbeat of your building

DEALT BY:		CHECKED BY:		DIRECTION:
MEMANSHA		SACHIN		
DRAWN NO.:	SCALE:	SHEET SIZE:	DATE:	
	NTS	A1	18.12.2024	

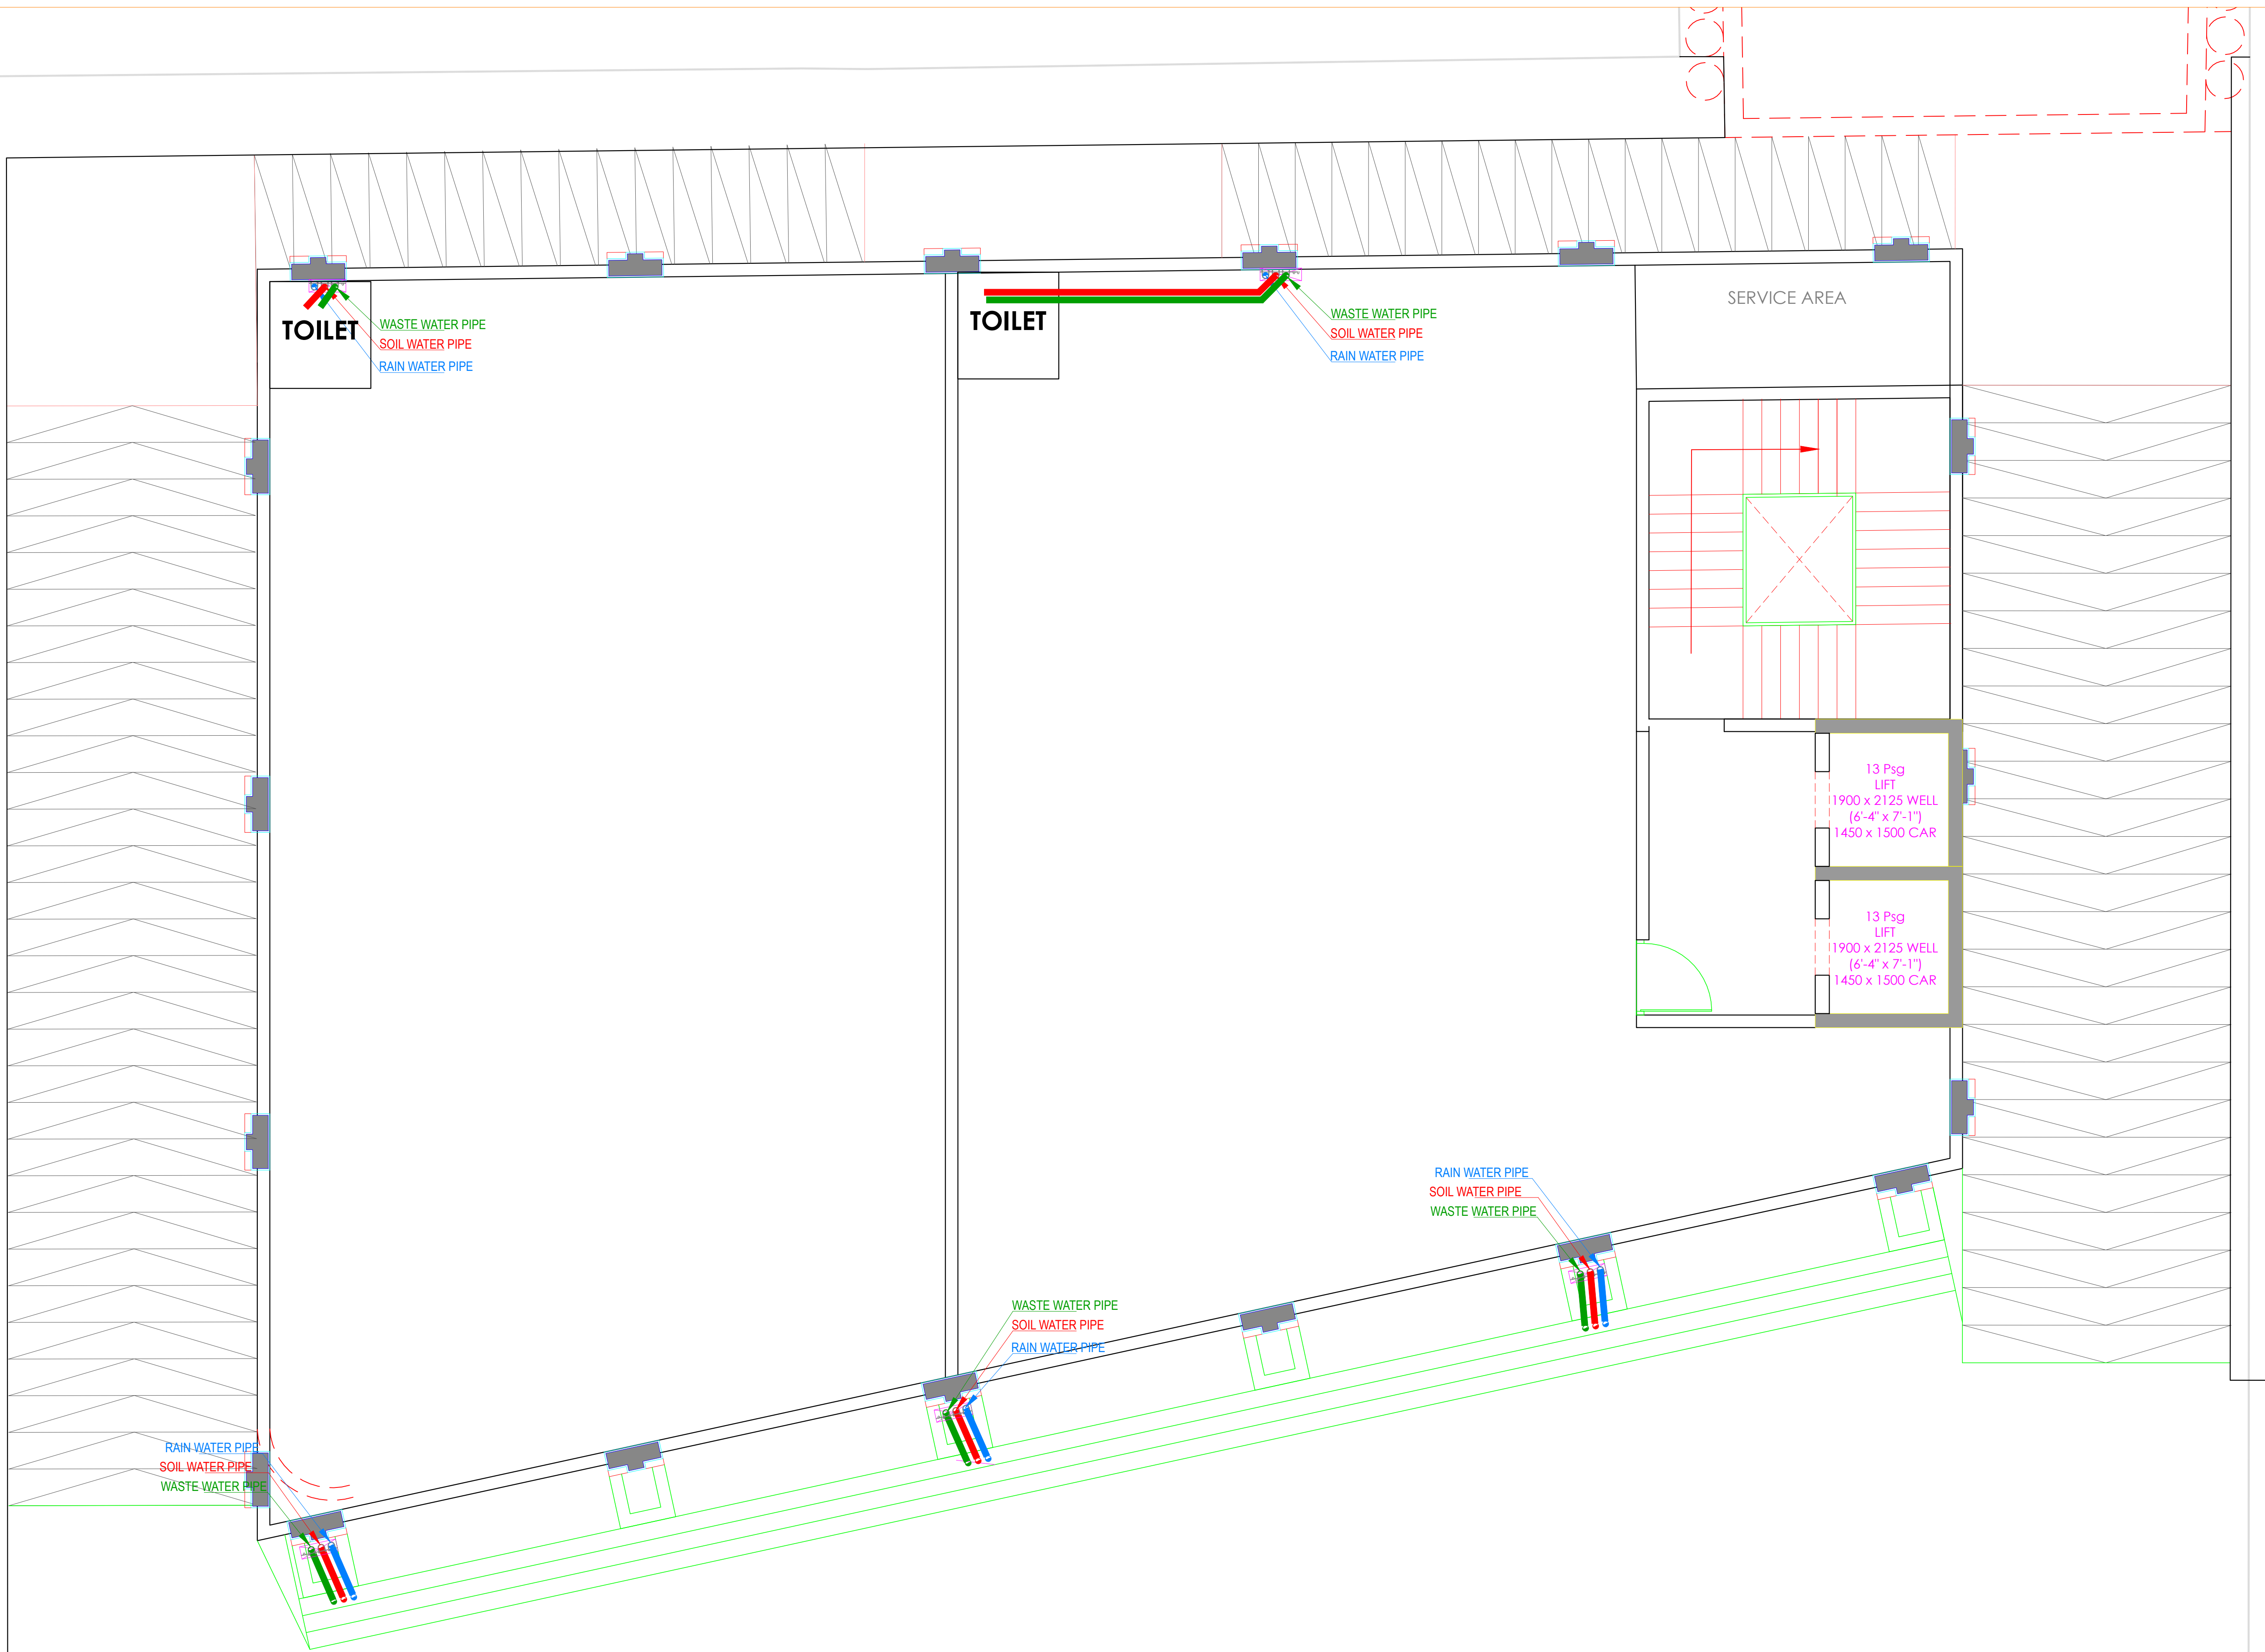


LEGEND:-	
	RAIN WATER PIPE
	SOIL WATER PIPE
	WASTE WATER PIPE

REV. NO.	DESCRIPTION TO REVISION	REV. BY	DATE
-	-	-	-
-	-	-	-
-	-	-	-
-	-	-	-
-	-	-	-
-	-	-	-
-	-	-	-
-	-	-	-
-	-	-	-
-	-	-	-
-	-	-	-

ARCHITECT


GRAPHITE DESIGN STUDIO
ARCHITECTS, INTERIOR DESIGNERS, PLANNERS
65, Janak Puri - 1st, Indrawati phatak, Opp. Jain Mandir, Jaipur
CONTACT NO. +91-9929334114, 0141-2594114
email: studiosgraphite@gmail.com
Website : www.graphitedesignstudio.com

STRUCTURAL CONSULTANT

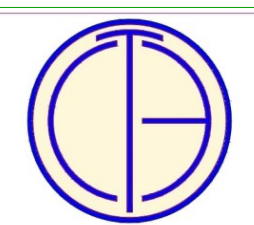
TEXEL CONSULTING ENGINEERS (P) LTD.
Plot No. 8, Block-C, Narayan Vihar,
Jaipur-302020, Rajasthan, India.
+91-9929309333, 9413811106 || www.texelgroup.com

CLIENT

BARDIYA GROUP

PROJECT NAME

GT BLVU


DESIGNER

FIRST FLOOR DRAINAGE PLAN


DESIGN STATUS

FOR RERA SUBMISSION

URBANOUS/RESIDENTIAL

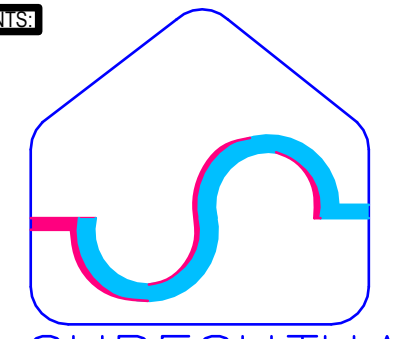
SHRESHTHA
the heartbeat of your building

DEALT BY:		CHECKED BY:		DIRECTION:
MEMANSHA		SACHIN		
DRAWN NO.:	SCALE:	SHEET SIZE:	DATE:	
	NTS	A1	18.12.2024	

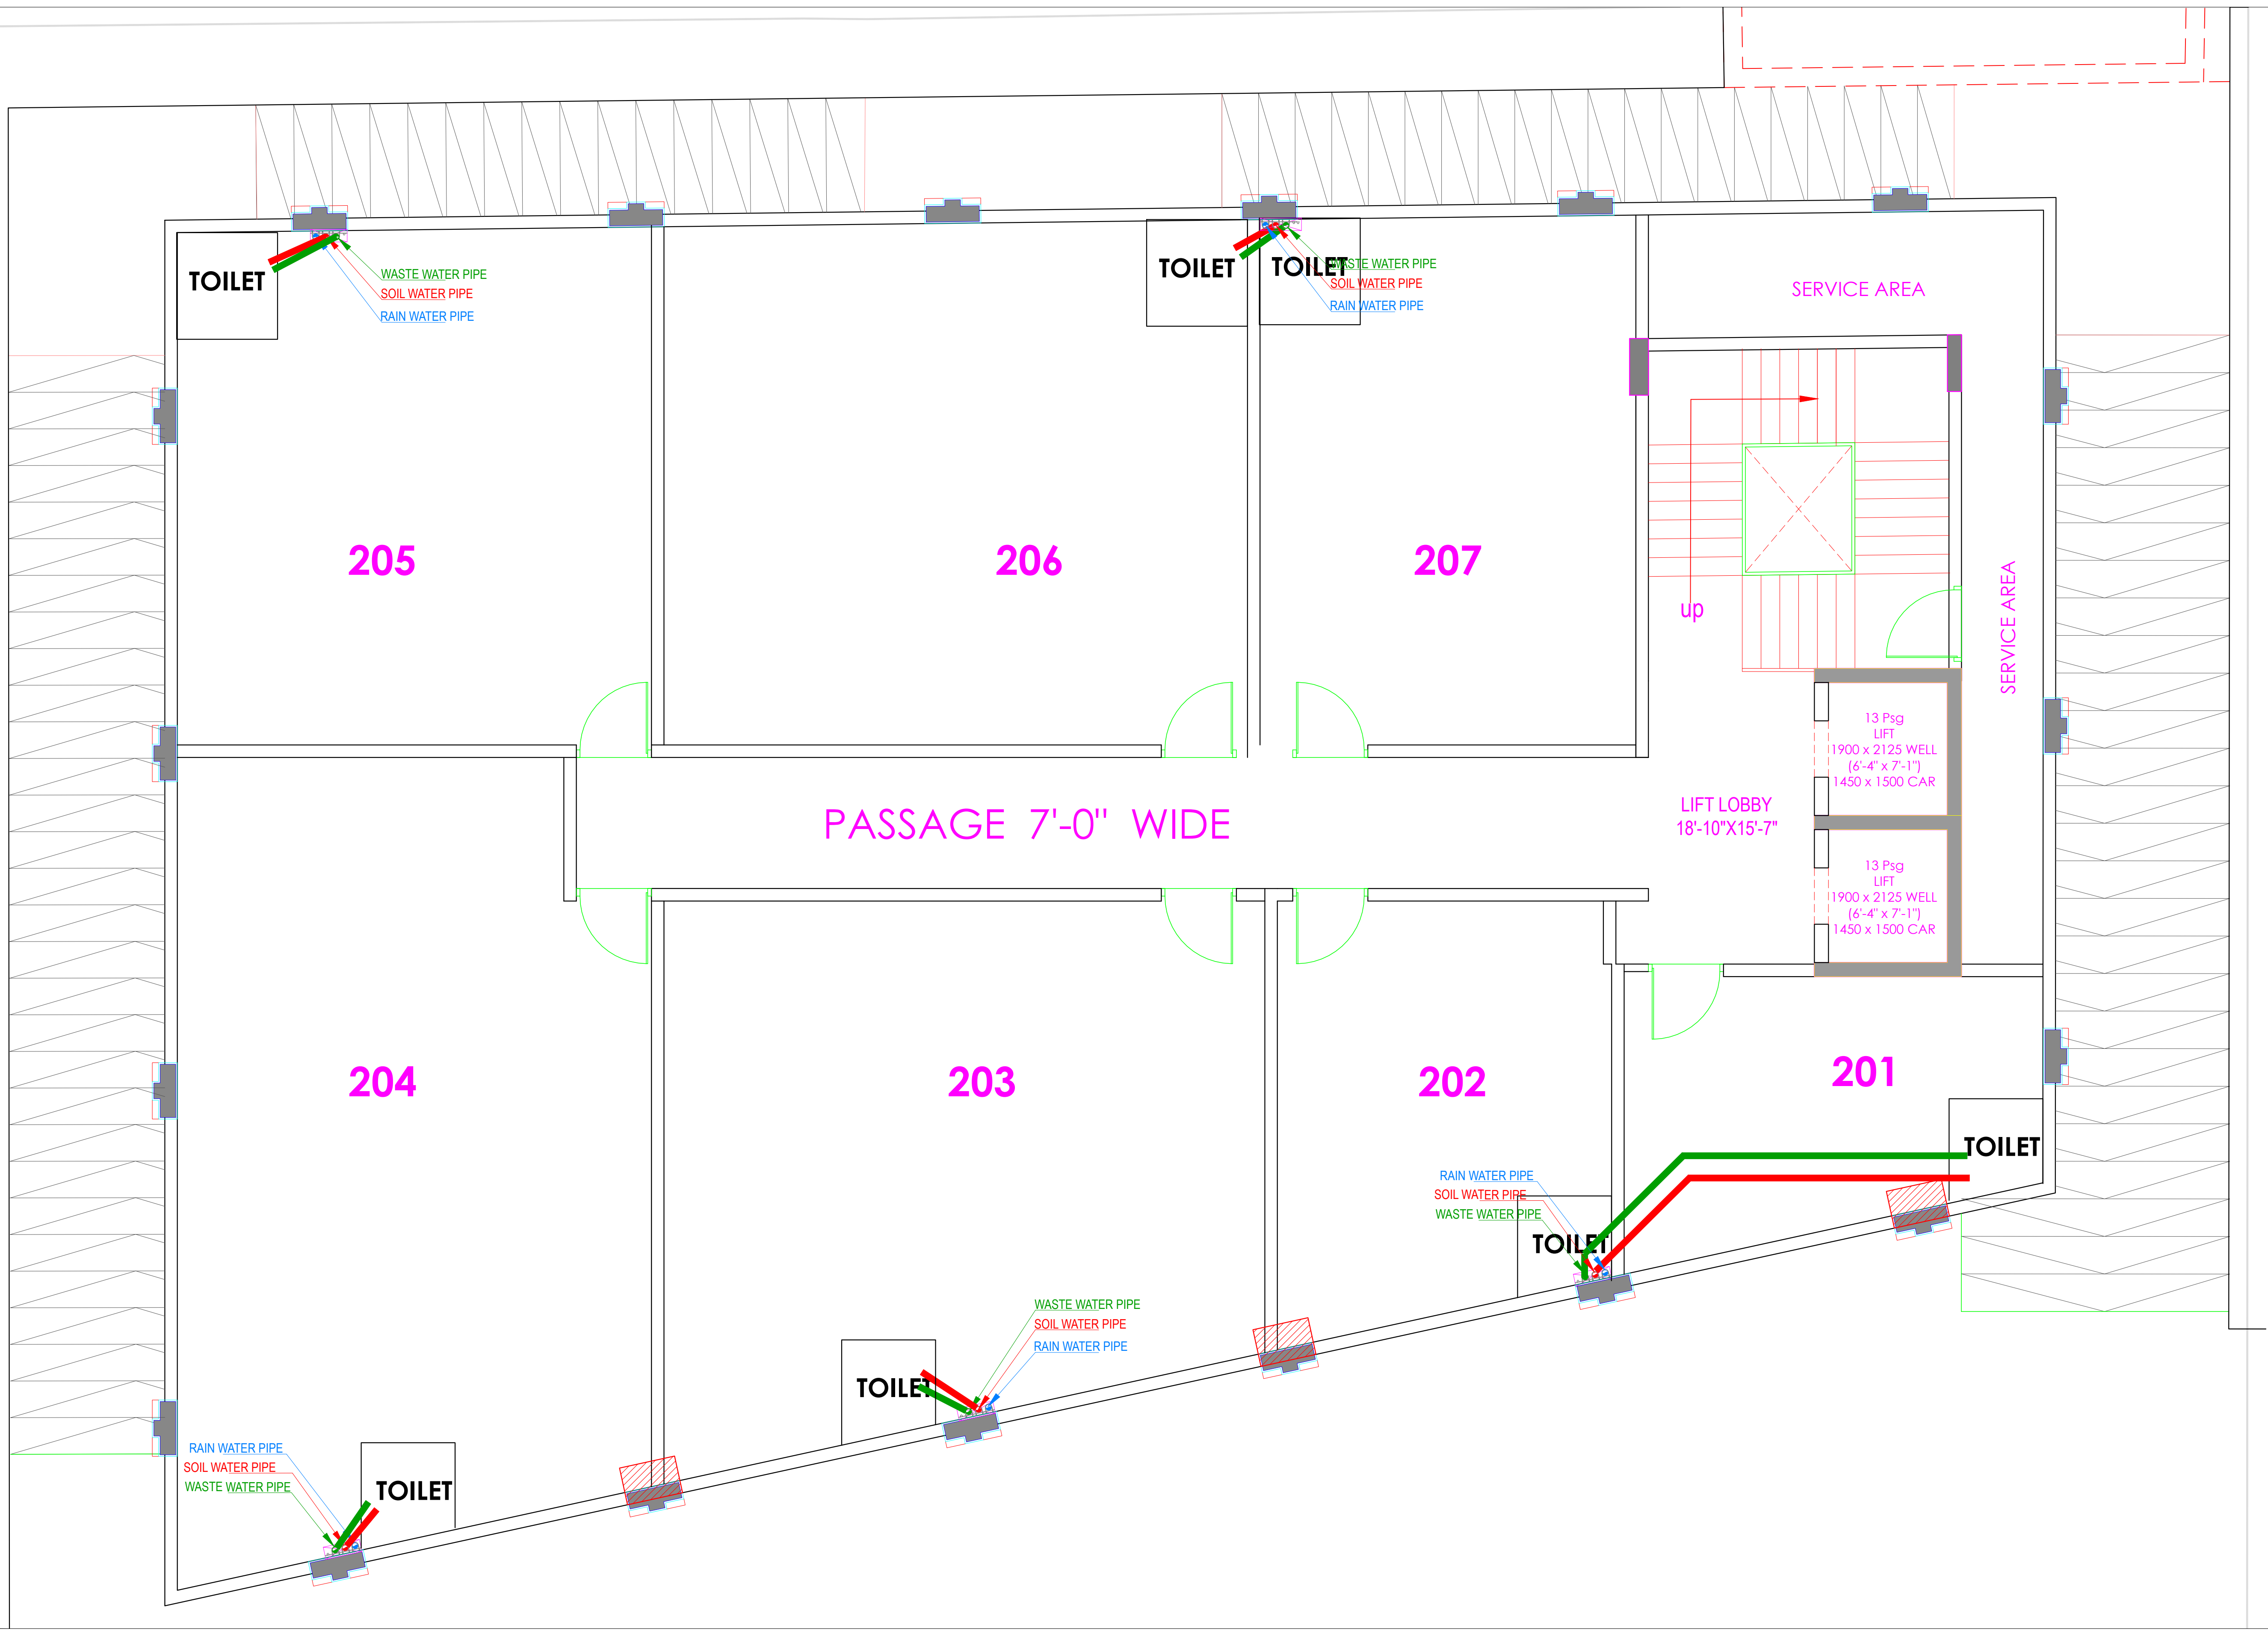


LEGEND:-	
	RAIN WATER PIPE
	SOIL WATER PIPE
	WASTE WATER PIPE

REV. NO.	DESCRIPTION TO REVISION	REV. BY	DATE
-	-	-	-
-	-	-	-
-	-	-	-
-	-	-	-
-	-	-	-
-	-	-	-
-	-	-	-
-	-	-	-
-	-	-	-
-	-	-	-

ARCHITECT


GRAPHITE DESIGN STUDIO
ARCHITECTS, INTERIOR DESIGNERS, PLANNERS
66, Janak Puri - 1st, Indrawala phatak, Opp. Jain Mandir, Jaipur
CONTACT NO. +91-9929333414, 0141-2594414
email: studiosgraphite@gmail.com
Website: www.graphitedesignstudio.com

STRUCTURAL CONSULTANT

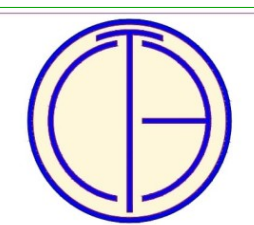
TEXEL CONSULTING ENGINEERS (P) LTD.
Plot No. 8, Block-C, Narayan Vihar,
Jaipur-302020, Rajasthan, India.
+91-9929309333, 9413811106 || www.texelgroup.com

CLIENT

BARDIYA GROUP

PROJECT NAME

GT BLVU


WORKING

SECOND TO FOURTH TO FOURTH FLOOR DRAINAGE PLAN


WORKS STATUS

FOR RERA SUBMISSION

WORKS STATUS

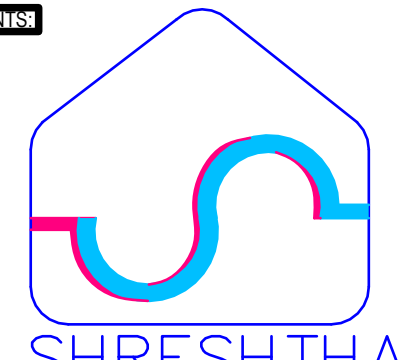
SHRESHTHA
the heartbeat of your building

DEALT BY:		CHECKED BY:		DIRECTION:
MEMANSHA		SACHIN		
DRAWN NO.:	SCALE:	SHEET SIZE:	DATE:	
DWGNO.	NTS	A1	18.12.2024	

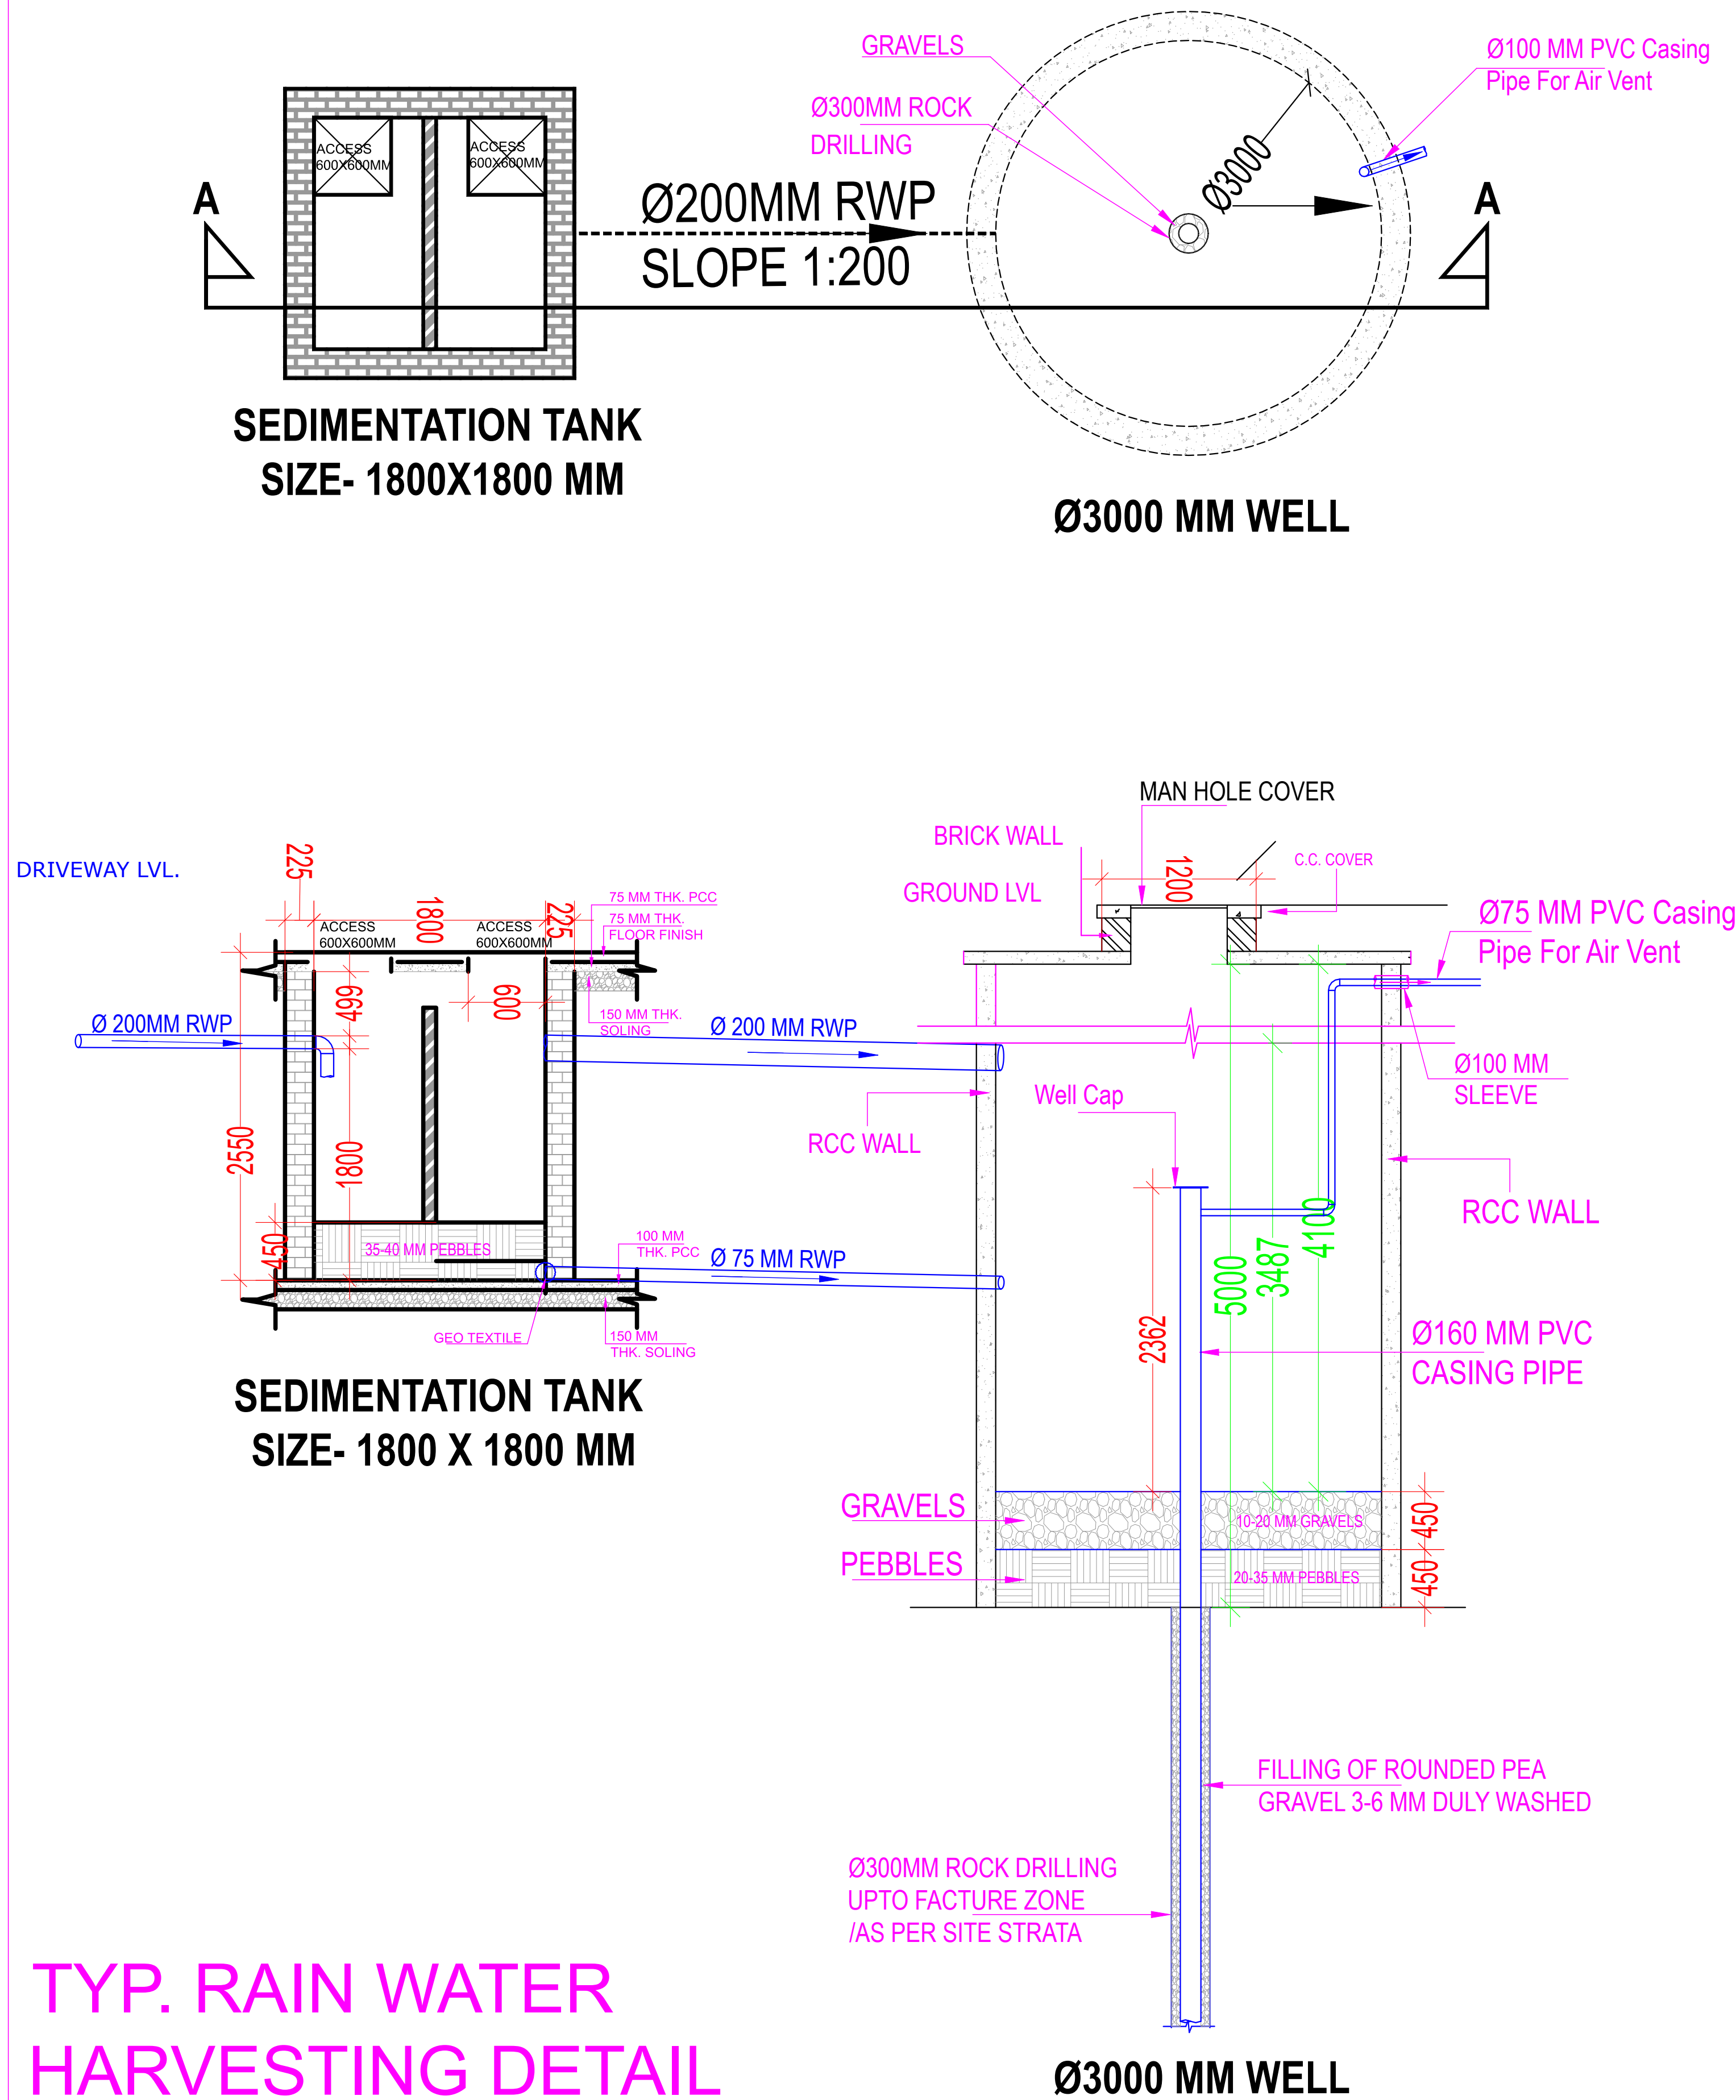


REV. NO.	DESCRIPTION TO REVISION	REV. BY	DATE
-	-	-	-
-	-	-	-
-	-	-	-
-	-	-	-
-	-	-	-
-	-	-	-
-	-	-	-
-	-	-	-
-	-	-	-
-	-	-	-

ARCHITECT


GRAPHITE DESIGN STUDIO
ARCHITECTS, INTERIOR DESIGNERS, PLANNERS
68, Janak Puri -1st, Indrawala phatak, Opp Jain Mandir, Jaipur
CONTACT NO. +91-9929333414, 0141-2594114
email: studio@graphite@gmail.com
Website: www.graphitedesignstudio.com

STRUCTURAL CONSULTANT

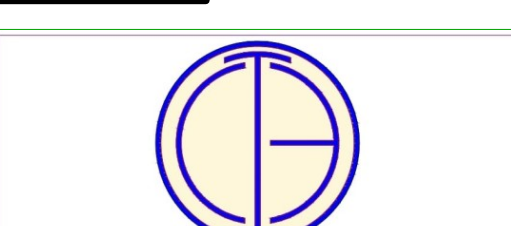
TEXEL CONSULTING ENGINEERS (P) LTD.
Plot No. 8, Block-C, Narayan Vihar,
Jaipur-302020, Rajasthan, India.
+91-9929309333, 9413811106 || www.texelgroup.com

CLIENT

BARDIYA GROUP

PROJECT

GT BLVU

DESIGNER

RWH TYPICAL DETAIL

DESIGN STATUS

FOR RERA SUBMISSION

URDHOOSUNAGAR


SHRESHTHA
the heartbeat of your building

DEALT BY:		CHECKED BY:		DIRECTION:
MEMANSHA		SACHIN		
DRAWN NO:	SCALE:	SHEET SIZE:	DATE:	
DWGNO.	NTS	A1	26.11.2024	