



RAIN WATER HARVESTING LAYOUT PLAN
"AAVRAN"
IN KHASRA NO.- 403/1,402 ,404.
AT VILLAGE :- VIMALPURA,TEH.:- SANGANER, JAIPUR.

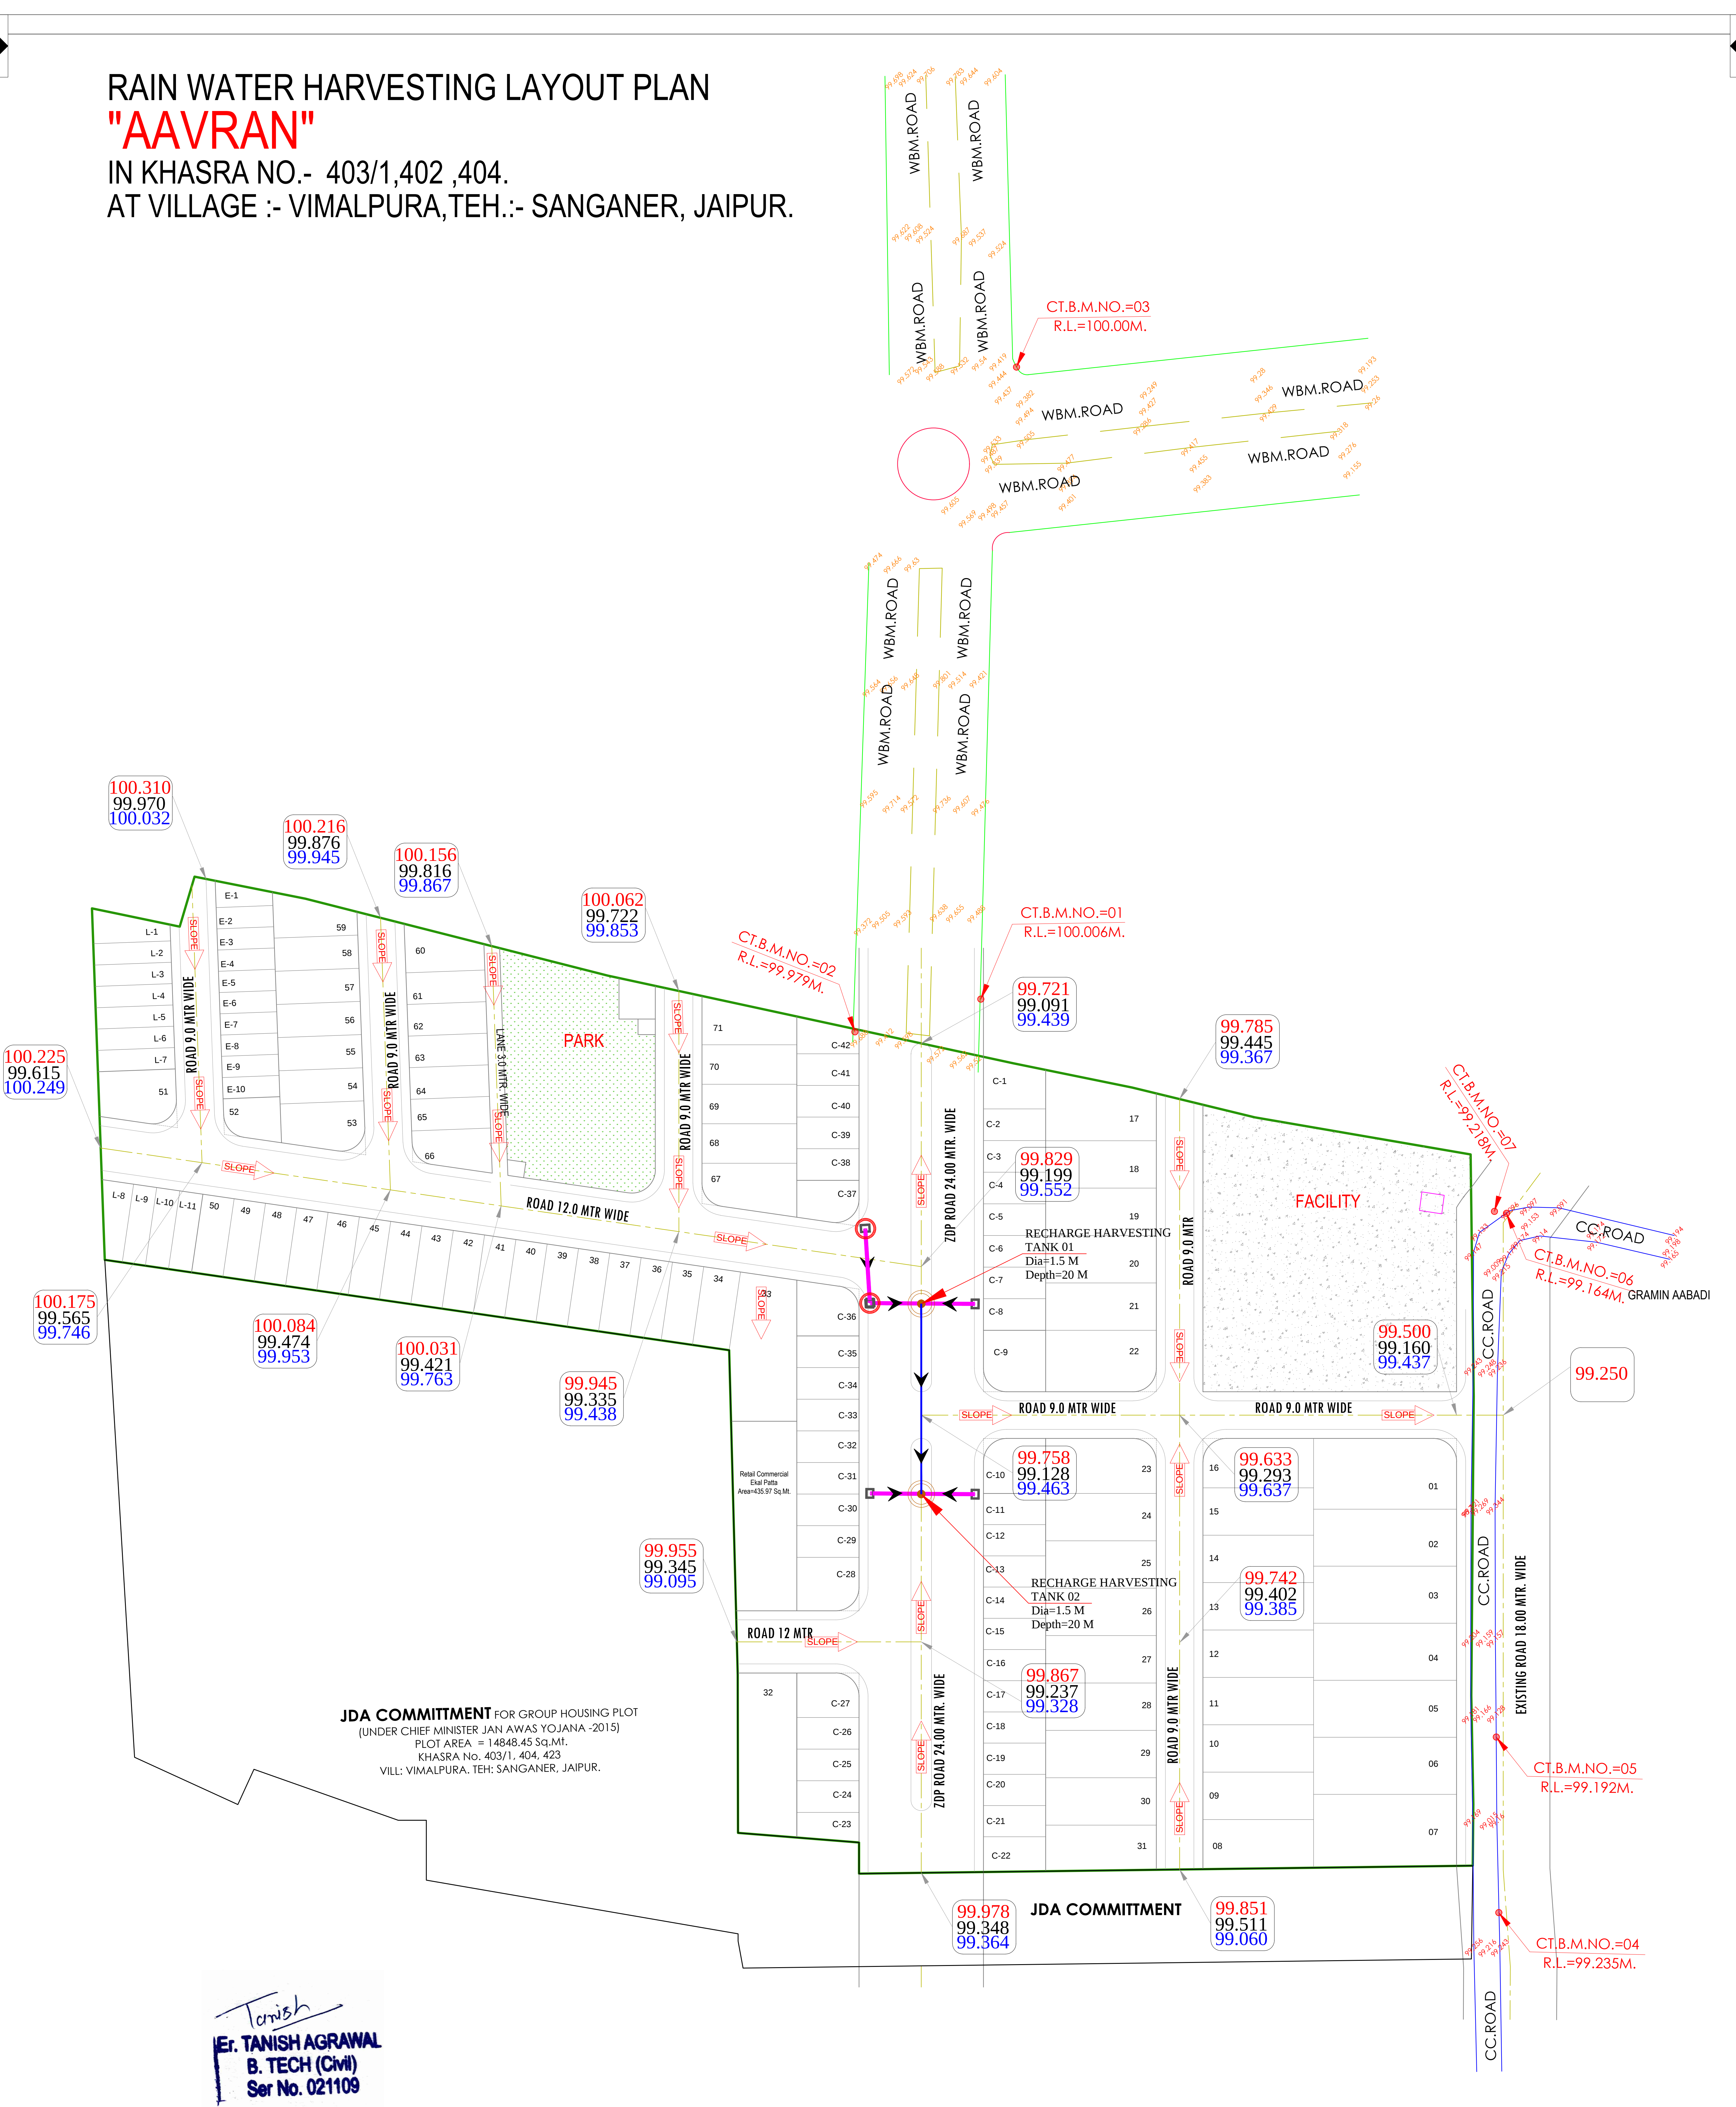


LAY-OUT PLAN OF		LEGENDS :- Rain Water Harvesting Legends:-		DESIGN BY:-	NAME OF SCHEME :-		
(ROADS , ☐ ELECTRICALS , ☐ SEWER LINE ☐ WATER SUPPLY ☐ & RAIN WATER HARVESTING) ☒		<u>Symbols</u>	<u>Relation To</u>	<u>NOS. / LEN.</u>	CIVIL TECH ENGINEERING SOLUTION LAND SURVEY/GPS SURVEY/ENGINEERING DESIGN/CADD DESIGNING Shiv Colony ,Near Poornima University, Sitapura (Rajasthan)-303905 Mob:-9664240082 Email:- civiltech930@gmail.com	PROPOSED LAY OUT PLAN OF "AAVRAN" IN KHASRA NO.- 403/1,402 ,404. AT VILLAGE :- VIMALPURA,TEH.:- SANGANER, JAIPUR.	
Notes:- 1. ALL DIMENSIONS ARE IN METER & DIAMETERS ARE IN MILLIMETER, UNLESS OTHERWISE SPECIFIED. 2. PIPE MATERIAL DWG.			Trench	03 Nos.			
			PRECAST MANHOLE 600DIA X 900	02 Nos.			
			200 MM DWC PIPE	40 Meter	<u>DRAWING TITLE:-</u> LAYOUT PLAN OF RAIN WATER HARVESTING PLAN	SCALE :- N.T.S	
			Rainwater Harvesting Line Slope				NORTH :-
			Rainwater Harvesting Collection Pit	02 Nos.			
0.000 Proposed Road Finished Levels 0.000 Proposed Road Formation Levels 0.000 Existing Ground Levels Proposed Road Slope Direction Proposed Road Center Line							

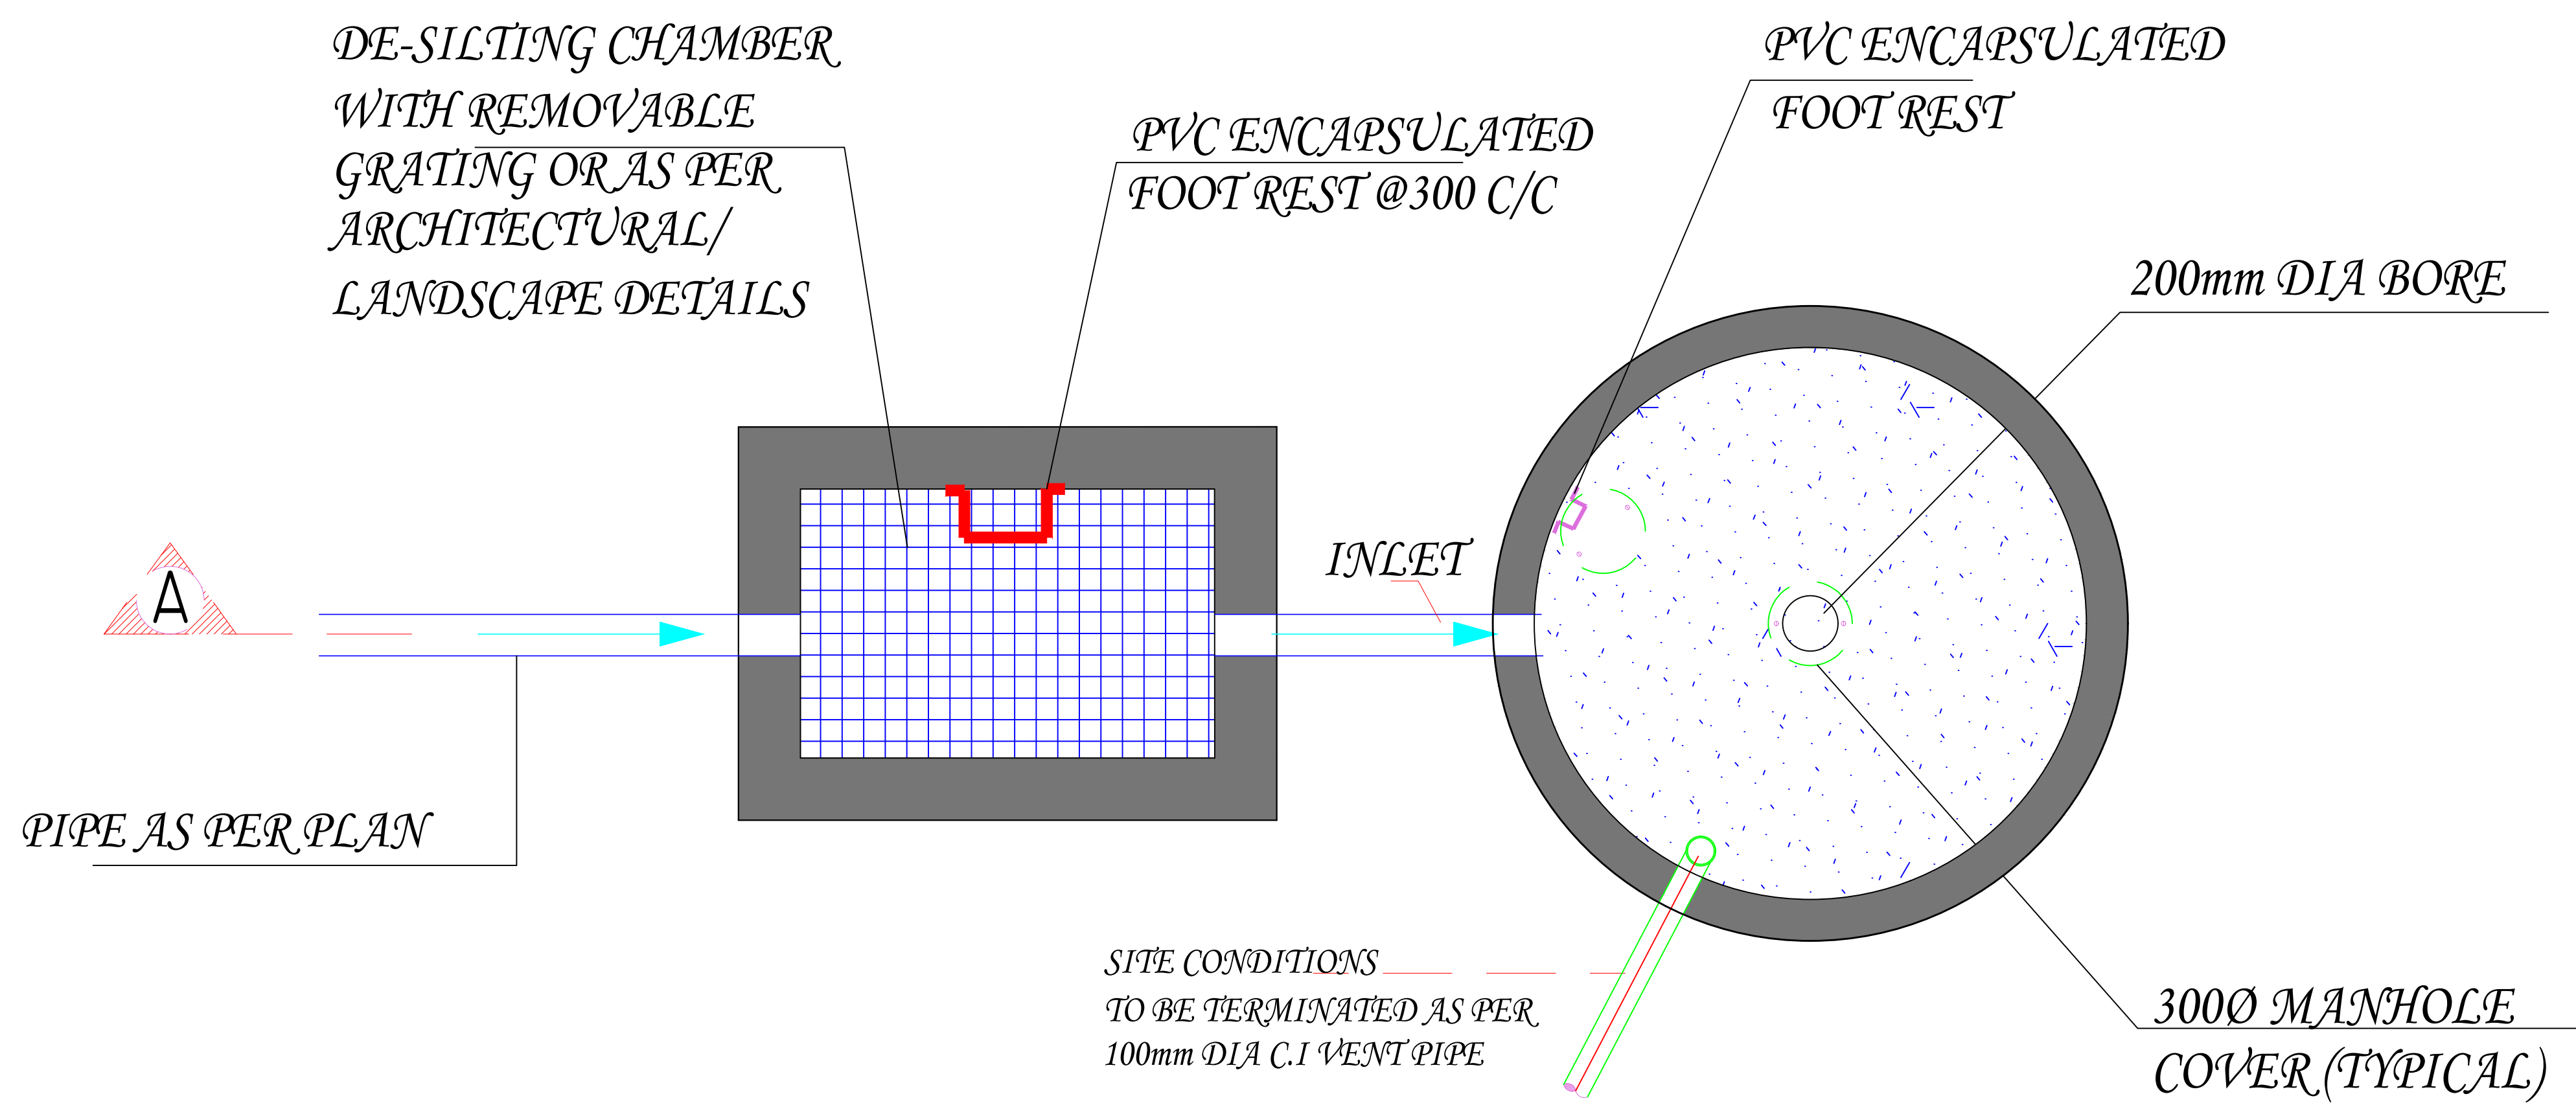

RAIN WATER HARVESTING TANK SIZE-2.0M DIA. & 4.2 M EFFECTIVE DEPTH

SILTING PIT SIZE-1.5M .L.& 1M. WIDTH

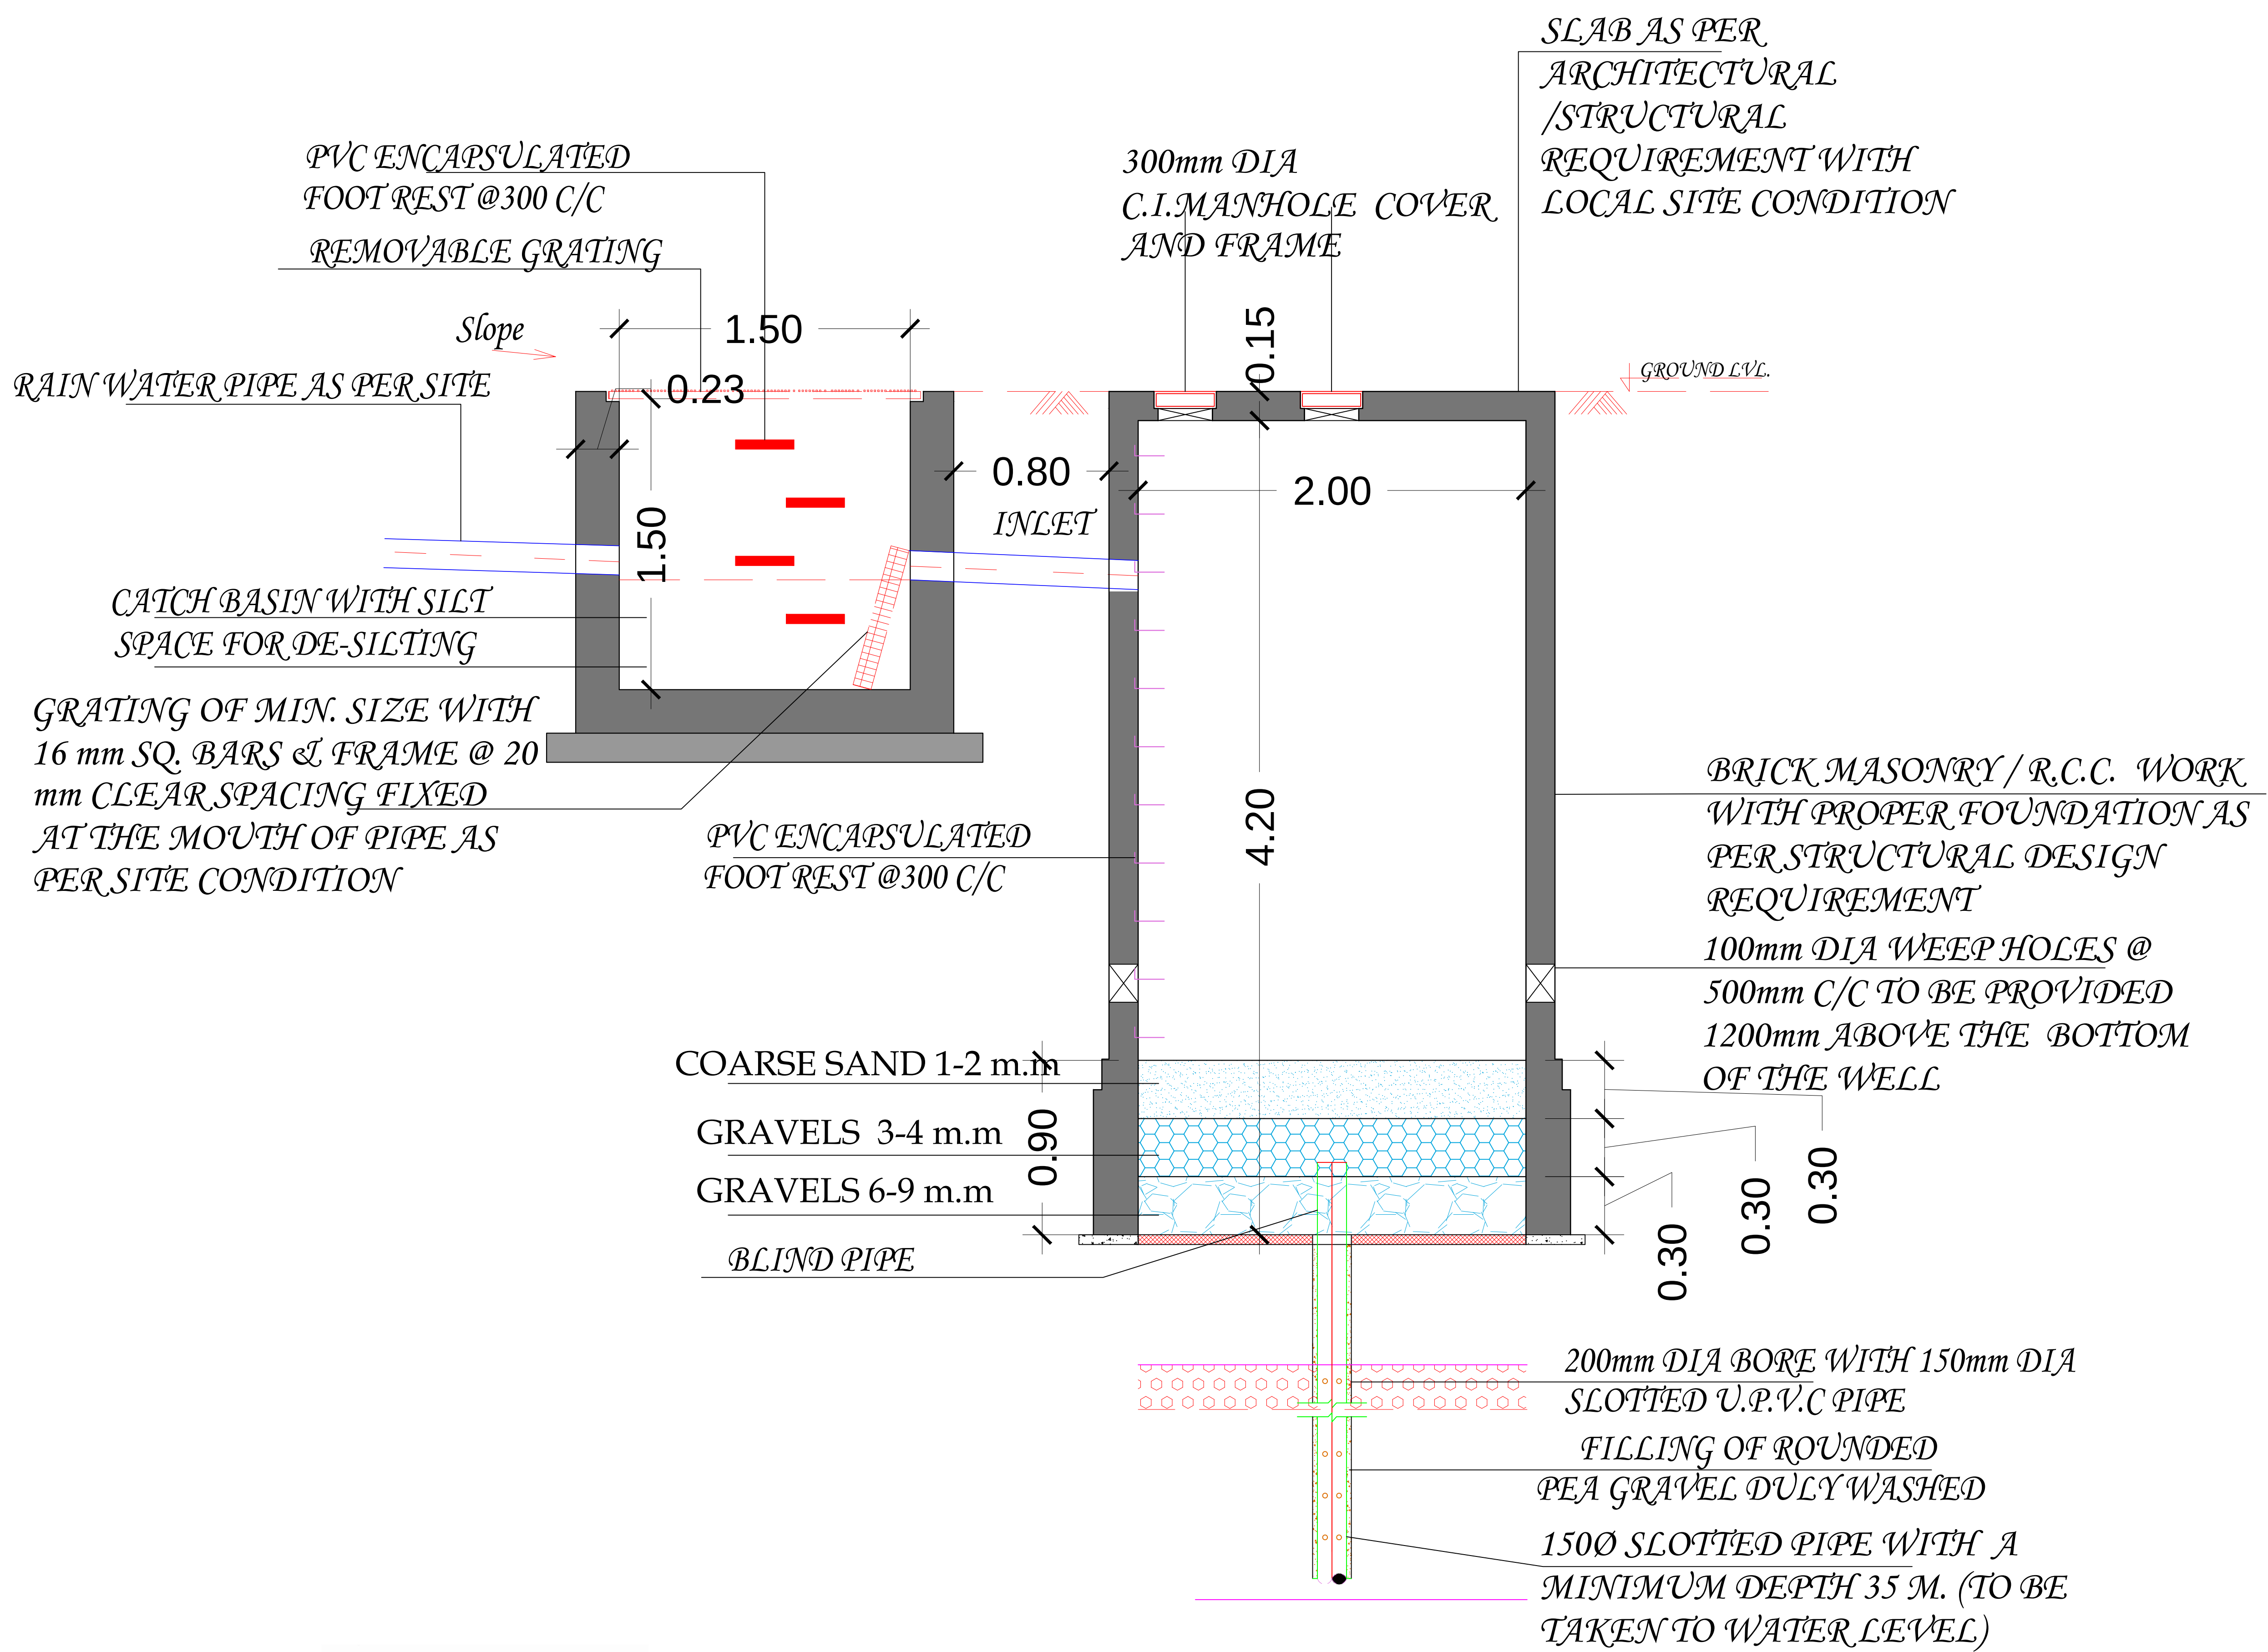

SECTION A-A

Tanish
Er. TANISH AGRAWAL
B. TECH (CIVIL)
Ser No. 021109

DRAWING TITLE:- RAIN WATER HARVESTING PIT DETAILS		NAME OF SCHEME :- PROPOSED LAY OUT PLAN OF "AAVRAN" IN KHASRA NO.- 403/1,402 ,404. AT VILLAGE :- VIMALPURA,TEH.:- SANGANER, JAIPUR.	
Consultant:- CIVIL TECH ENGINEERING SOLUTION LAND SURVEY/GPS SURVEY/ENGINEERING DESIGN/CADD DESIGNING Shiv Colony ,Near Poomima University, Sitapura (Rajasthan)-303905 Mob:-9664240082 Email:- civiltech930@gmail.com		SCALE :- N.T.S	NORTH :-