
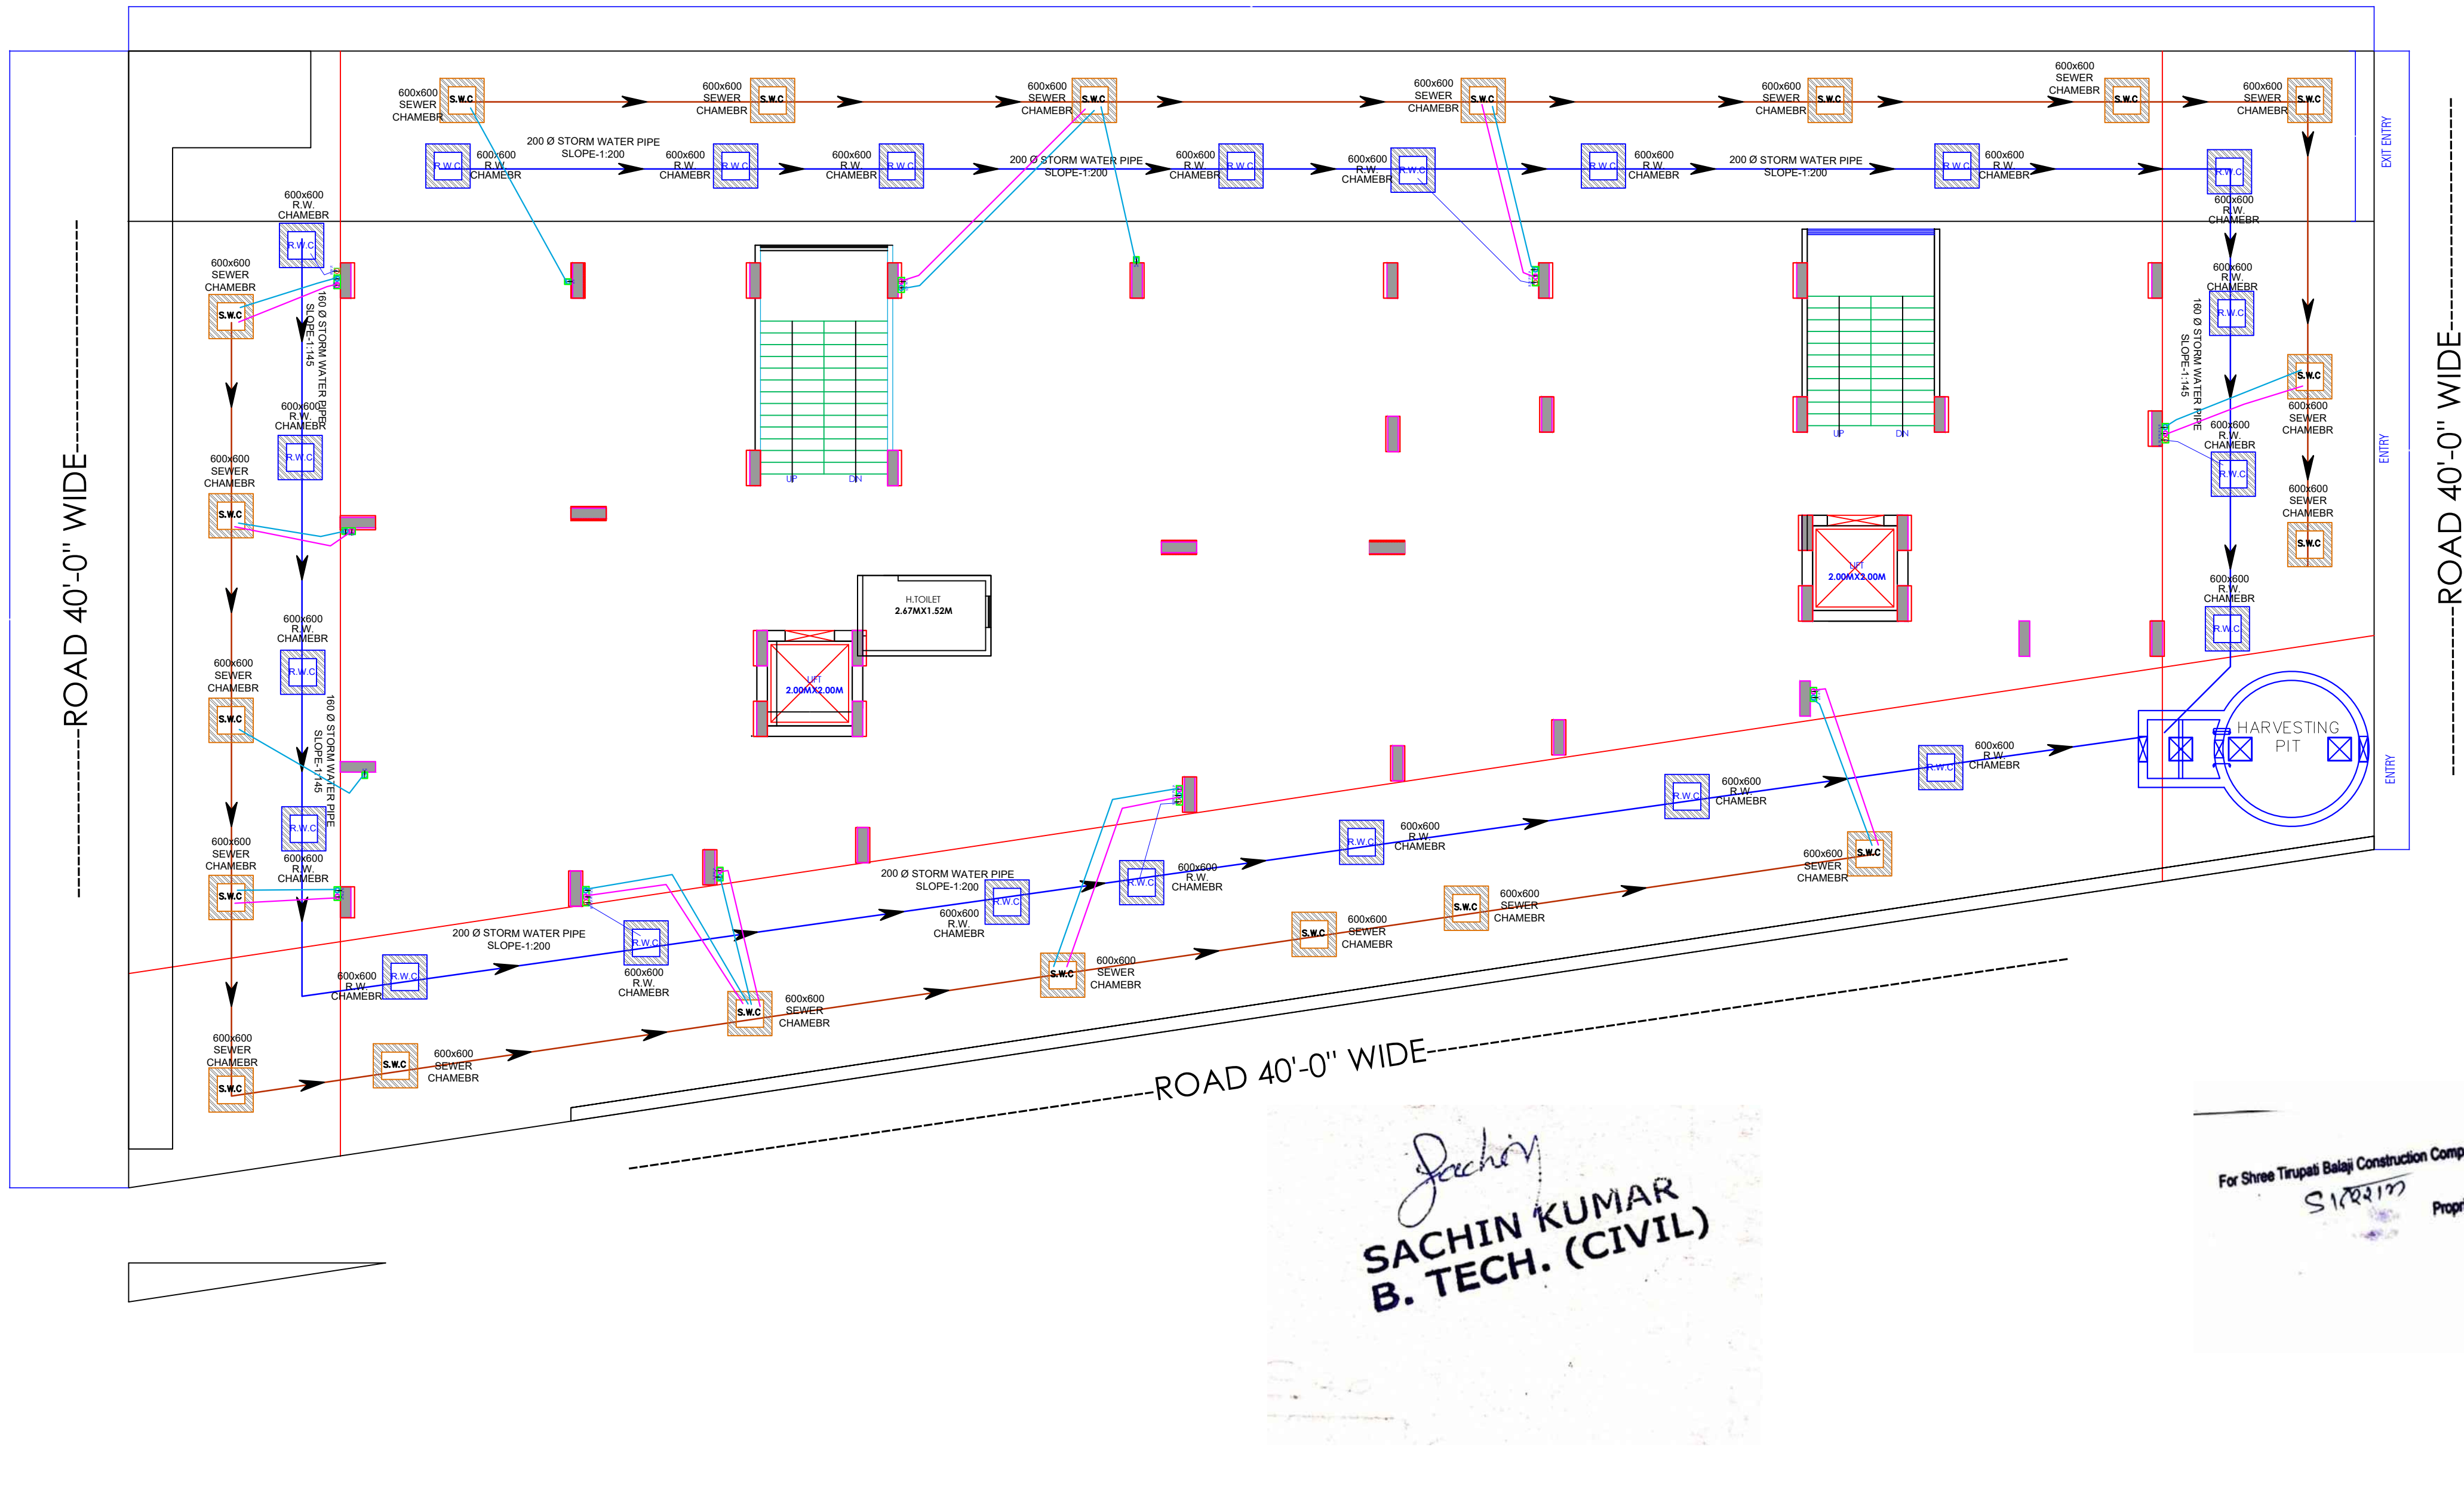


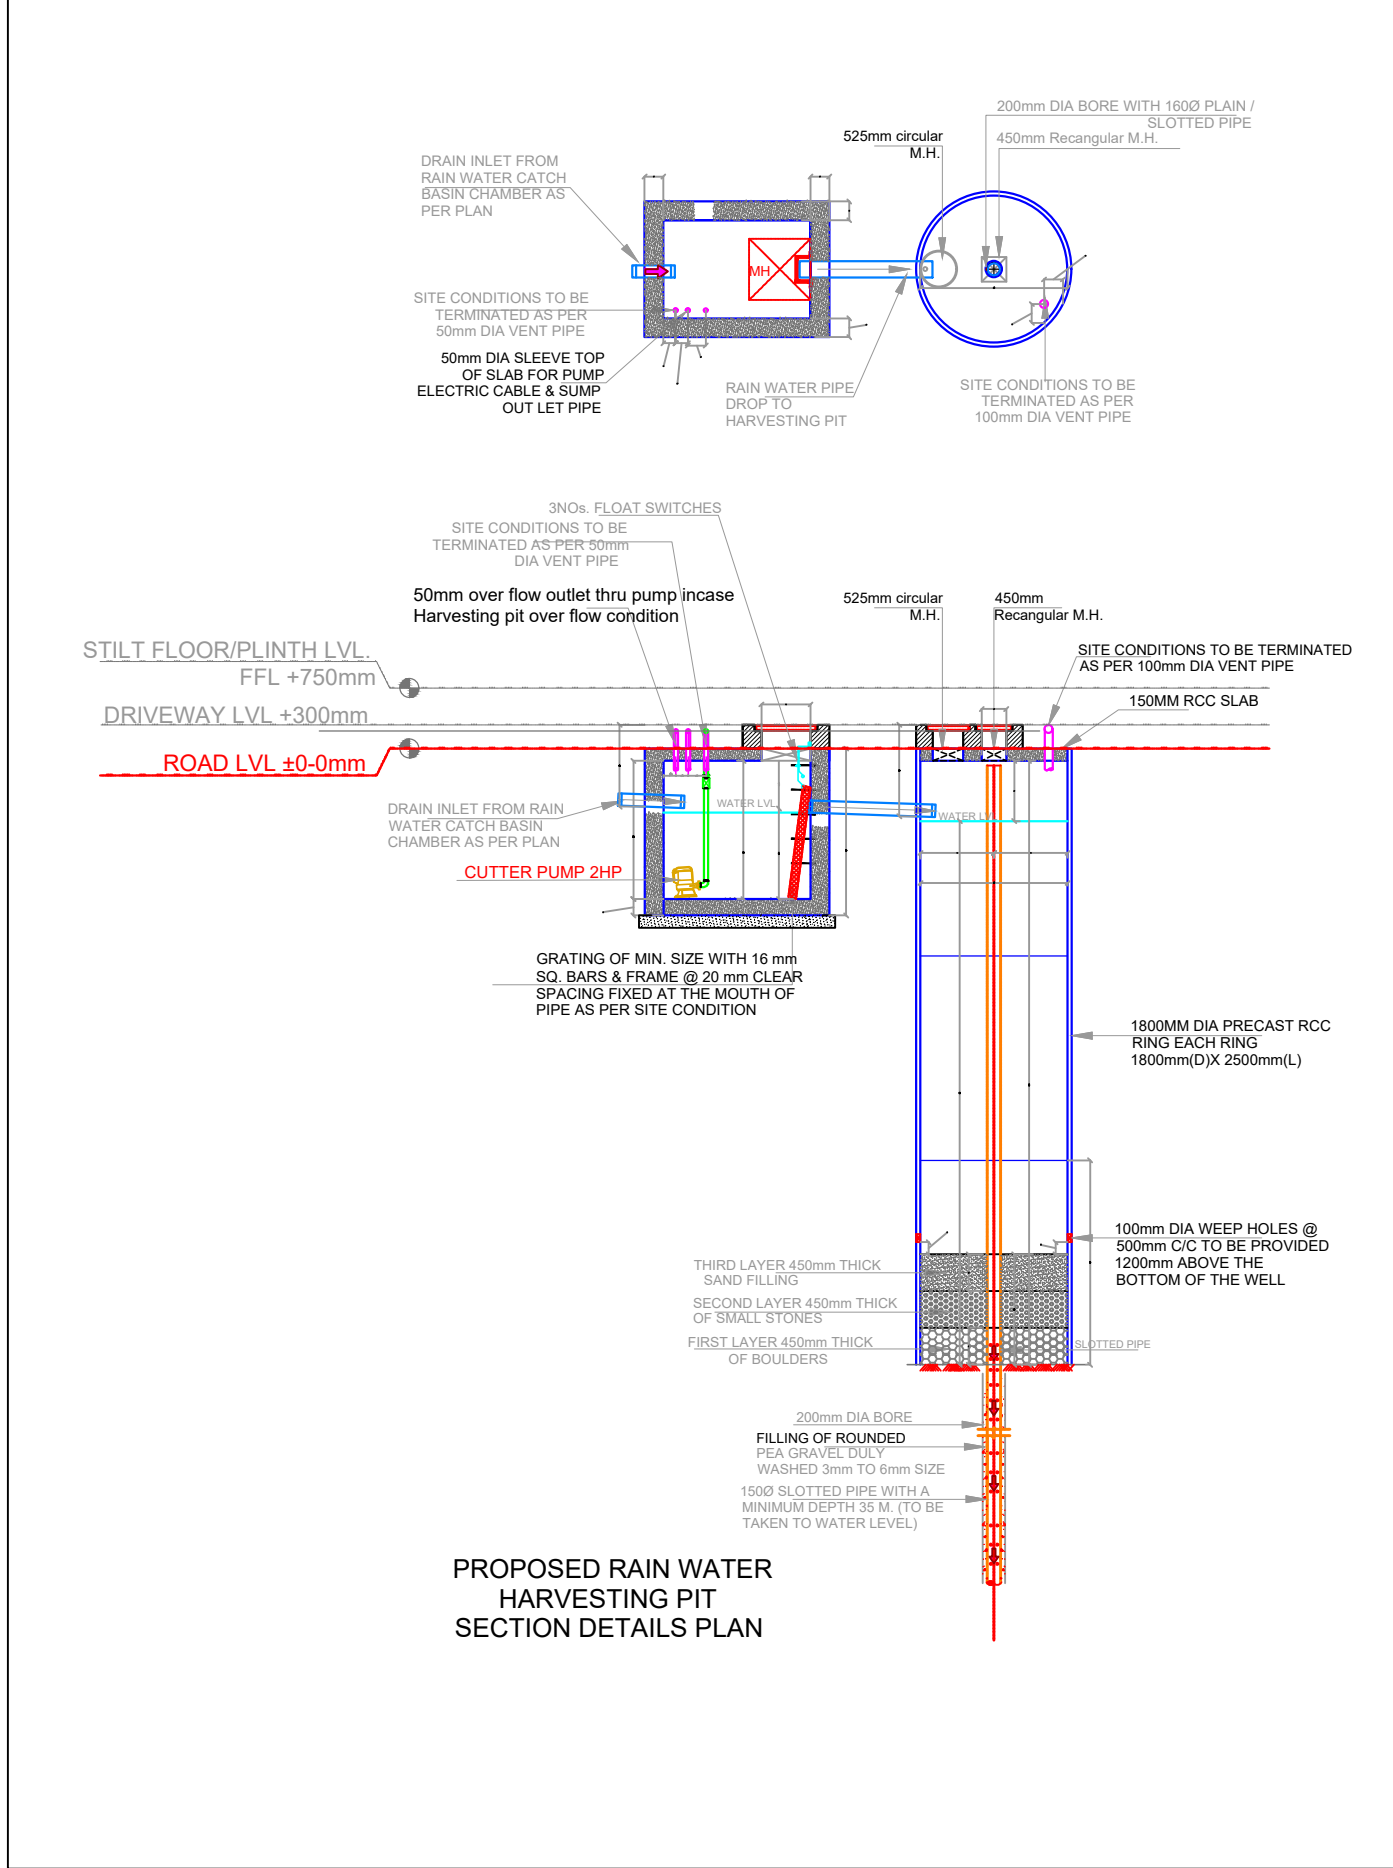


LEGENDS		
S.NO.	SYMBOL	DESCRIPTION
1.		SDR-11 Fresh Water Pipe
2.		SDR-11 Solar Water Pipe
3.		Waste Water Pipe (W.P.)
4.		Soil Pipe (S.P.)
5.		Rain Water Pipe (R.W.P.)
6.		Butter Fly Valve (B.F.V.)
7.		Geyser
8.		RO
9.		Single Lever Diverter
10.		Concealed Valve
11.		Angle Valve
12.		Nahani Trap
13.		P-Trap
14.		Tap
15.		Floor Drain (F.D.)
16.		Plain Tee (P-tee)
17.		Gully Trap (G.T.)
18.		

WARNING
1. This drawing is the sole copyright of Architects **VISTAAR** and should be used for the purpose expressly issued.

GENERAL NOTES
1. All dimensions are in feet and inches.
2. Do not scale this drawing follow written dimensions only.
3. This drawing should be read in conjunction with other architectural and structural drawings.
4. Any discrepancy in the drawing should be immediately brought to the notice of architect.

PROJECT TITLE			
PUJA PRIME II PLOT NO. B-107 & B-138 VAISHALI ESTATE BLOCK-B SIRSI,JAIPUR			
DRAWING TITLE			
STILT FLOOR ,SANITATION(STORM WATER DRAINAGE, SEWERAGE,STP,SOLID WATER DISPOSAL) AND RAIN WATER HARVESTING PLAN			
ARCHITECTS :			
VISTAAR ARCHITECTS & PLANNERS Architects :: Interior Designers B-2/12, Chitrkoot scheme, main Gandhi Path,Opp mall of jaipur,Jaipur-21 Email-Vistaararchitects.web@gmail.com PH. - 0141-4116461,09001010366			
PATH :-			
DRN.	DATE	REV.	NORTH
MANOJ KUMAWAT	12-6-2024		
SCALE	JOB NO.		
N.T.S			

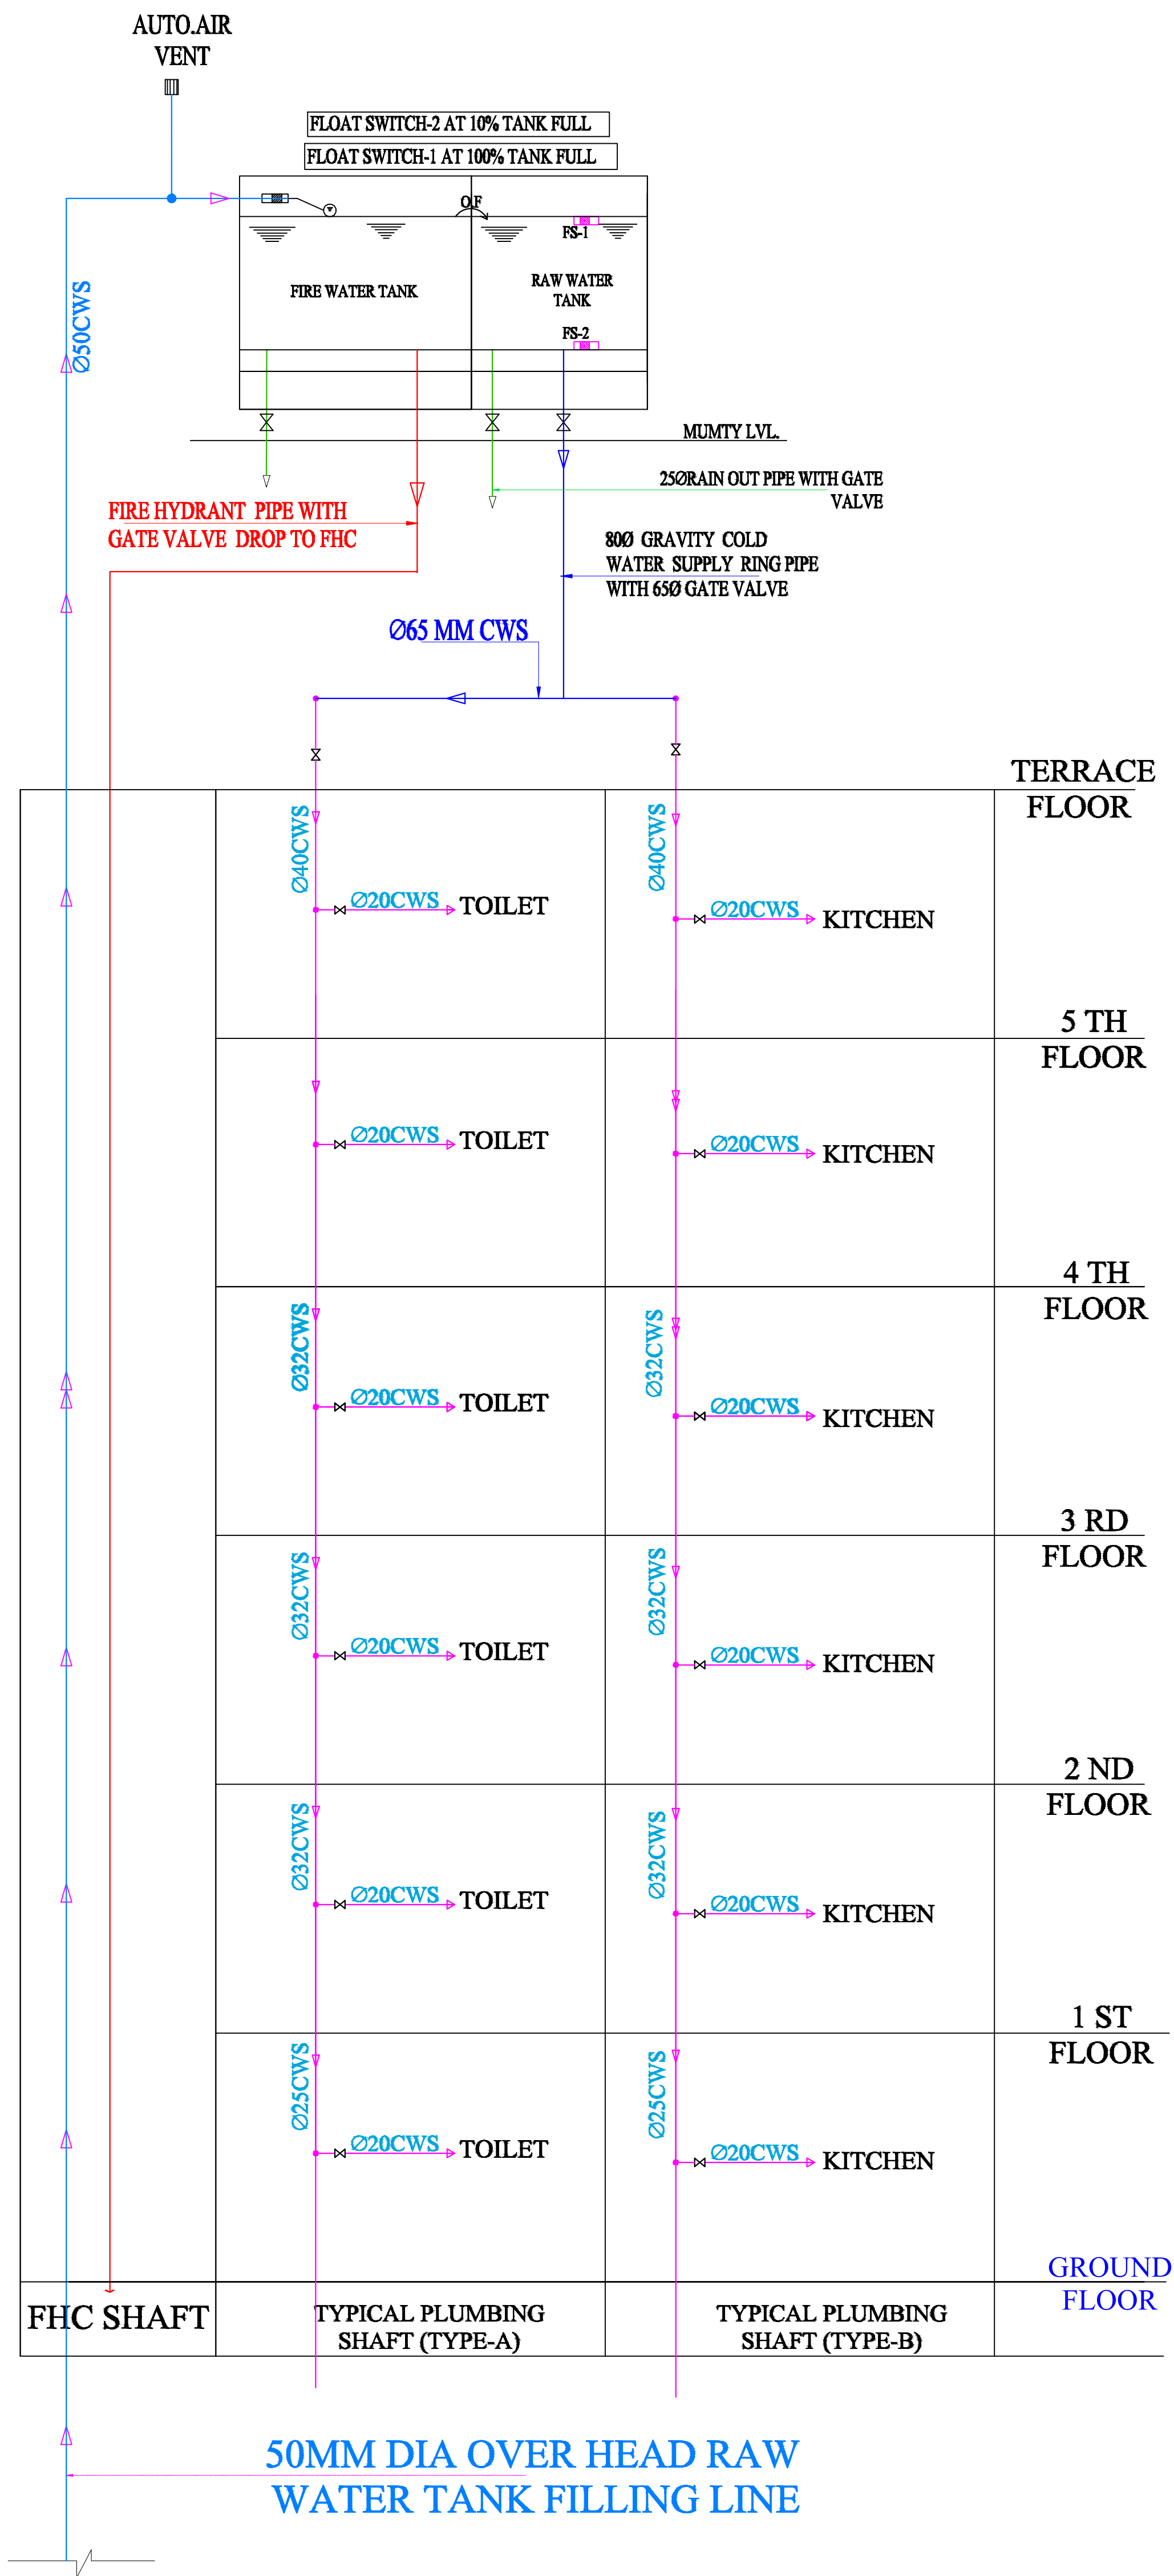

WARNING

1. This drawing is the sole copyright of Architects **VISTAAR** and should be used for the purpose expressly issued.

GENERAL NOTES

1. All dimensions are in feet and inches.

2. Do not scale this drawing follow written dimensions only.

3. This drawing should be read in conjunction with other architectural and structural drawings.

4. Any discrepancy in the drawing should be immediately brought to the notice of architect.

PROJECT TITLE

PUJA PRIME II
PLOT NO. B-107 & B-138
VAISHALI ESTATE BLOCK-B SIRSI,JAIPUR


DRAWING TITLE

COMMON AREA WATER SUPPLY

ARCHITECTS :

VISTAAR ARCHITECTS & PLANNERS

Architects :: Interior Designers
B-2/12, Chitrkoot scheme,
main Gandhi Path,Opp mall of jaipur,Jaipur-21
Email-Vistaararchitects.web@gmail.com
PH.- 0141-4116461,09001010366

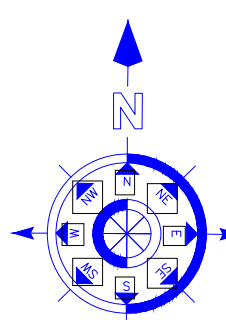PATH :-			
DRN.	DATE	REV.	NORTH
MANOJ KUMAWAT	12-6-2024		
SCALE	JOB NO.		
N.T.S			