
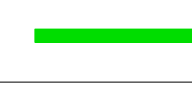
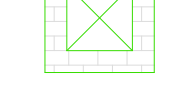


DRAINAGE LEGEND:-

	Ø110MM&160MM RAIN WATER PIPE
	Ø110MM&160MM SOIL WATER PIPE
	Ø110MM&160MM WASTE WATER PIPE
	Ø110MM&160MM RAIN WATER PIPE
	Ø110MM&160MM SOIL WATER PIPE
	Ø110 MMWASTE WATER PIPE
	Ø40MM & 25MM GARDEN HYDERANT PIPE
	GARDEN HYDERANT
	INSPECTION CHAMBER
	(GT) GULLY TRAP CHAMBER
	RAIN WATER CHAMBER

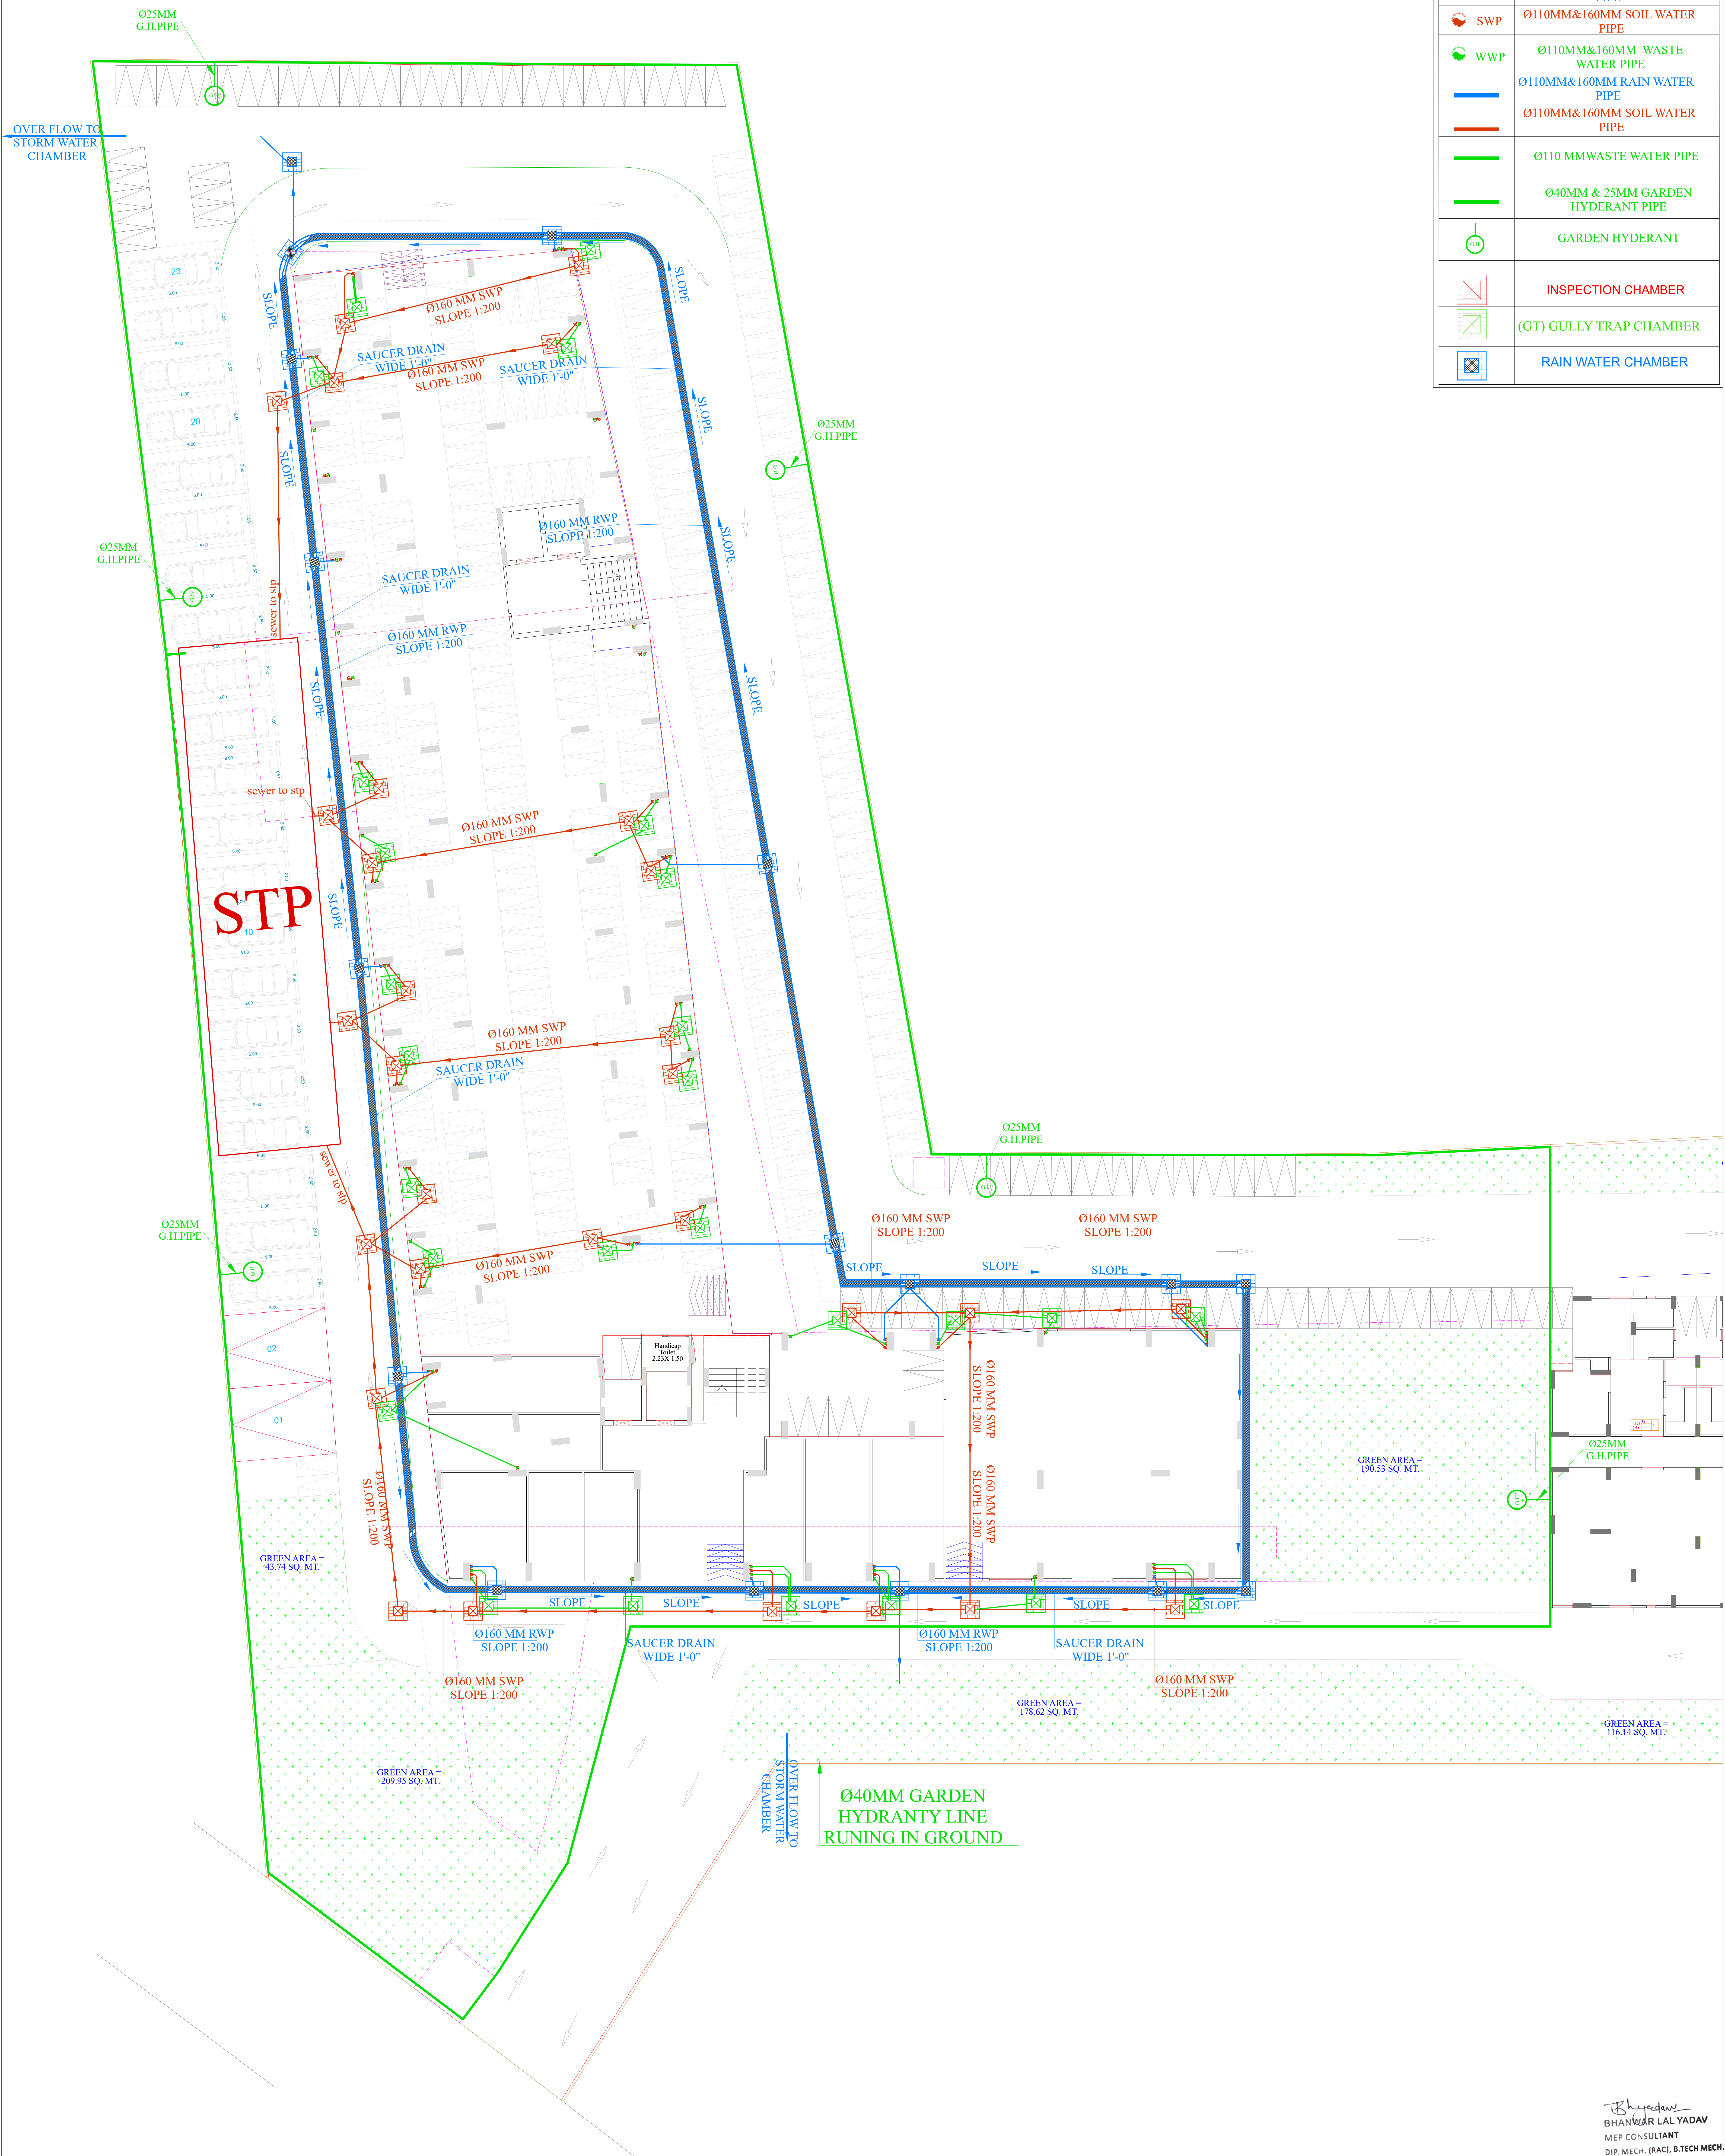

REV. NO.	DESCRIPTION TO REVISION	REV. BY	DATE	ARCHITECT	STRUCTURAL CONSULTANT	CLIENT	DWG TITLE	MEP CONSULTANTS	DEALT BY:	CHECKED BY:	DIRECTION:			
R-00	EXTERNAL_FLOOR_DRAINAGE_PLAN	AZHAR	19.02.2025	ANKIT SHARMA ARCHITECTS + INTERIORS + & CONSTRUCTIONS B-4, C-46, VISHVA APARTMENT PARAS MARG, RAPOI NAGAR, JAIPUR Phone: 0141-4090251, Mobile: (+91) 9928407365, email: arch_ankit@yahoo.com		PROJECT NAME AURIC AQUA HOMES PROPOSED RESIDENTIAL GROUP HOUSING SINGLE PLOT OF CHIEF MINISTERS, JANAWAS (JAWANA 2015) (UNDER PROVISION 3A) IN KHASRA NO. - 2220, 2221, 2222, 2223, 2236 AT VILLAGE - CONER, TEHSIL - SANGHER, DISTT - JAIPUR	EXTERNAL_FLOOR_DRAINAGE_PLAN	 MEPEX ENRICH YOUR BUILDING ANATOMY H.O.: S.R. SPORTS COMPLEX HATOLI MOD, SIRSI ROAD, JAIPUR, 302012. B.O.: 401 & 402, RAGHU SAPPHIRE CENTER, CIVIL LINES, JAIPUR, 302006. Mo. No.-9571758110, 7568093164 Email: mepexconsultant@gmail.com teammepex@gmail.com	AZHAR	AVINASH				