

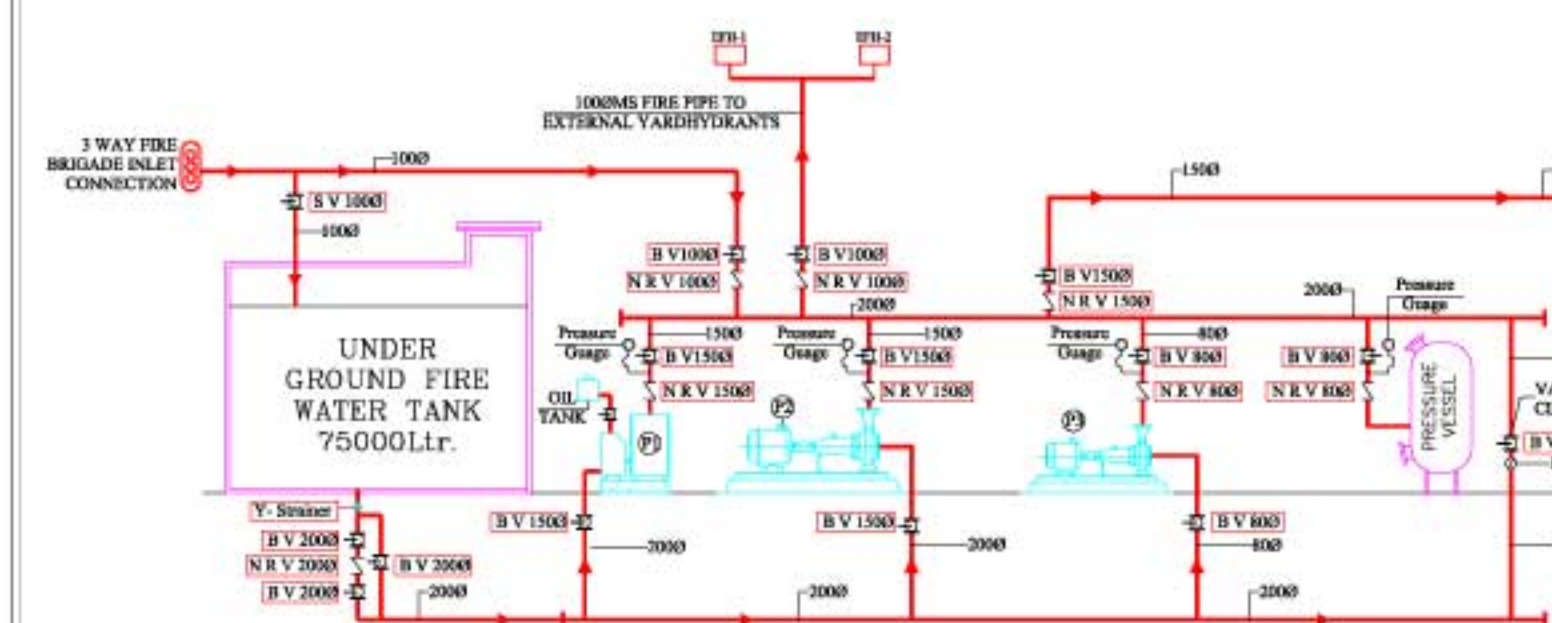


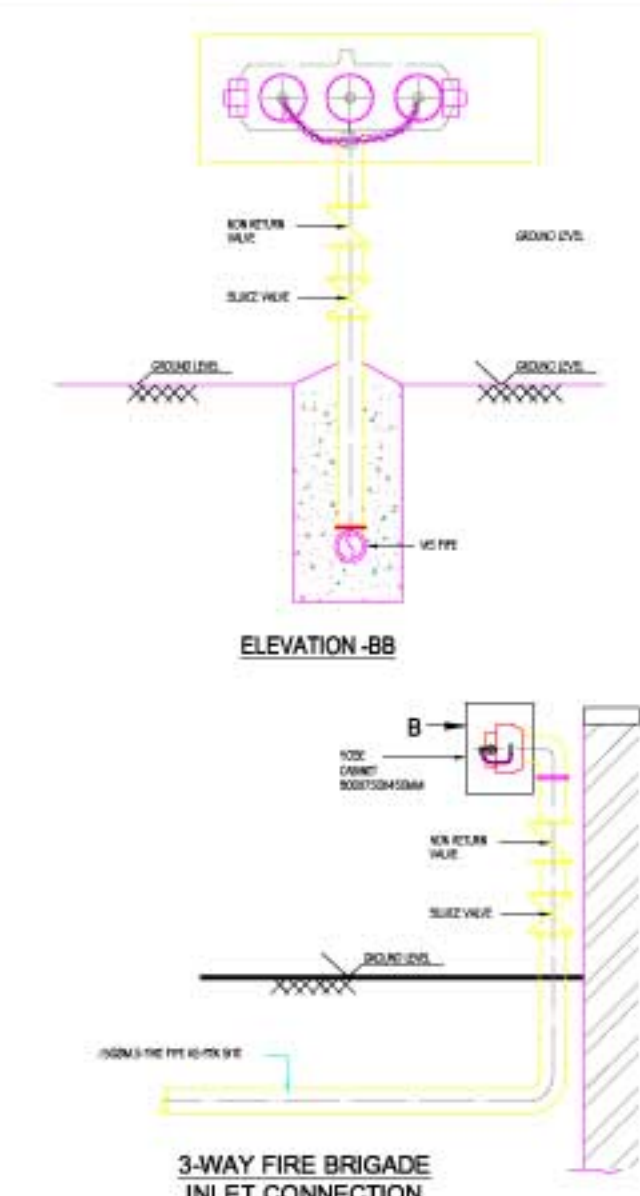

TANKS LEVEL	
TERRACE	
TWELFTH FLOOR	
ELEVENTH FLOOR	
TENTH FLOOR	
NINTH FLOOR	
EIGHTH FLOOR	
SEVENTH FLOOR	
SIXTH FLOOR	
FIFTH FLOOR	
FOURTH FLOOR	
THIRD FLOOR	
SECOND FLOOR	
FIRST FLOOR	
STILT FLOOR	
UPPER BASEMENT FLOOR	
LOWER BASEMENT FLOOR	
SHAFT-1	

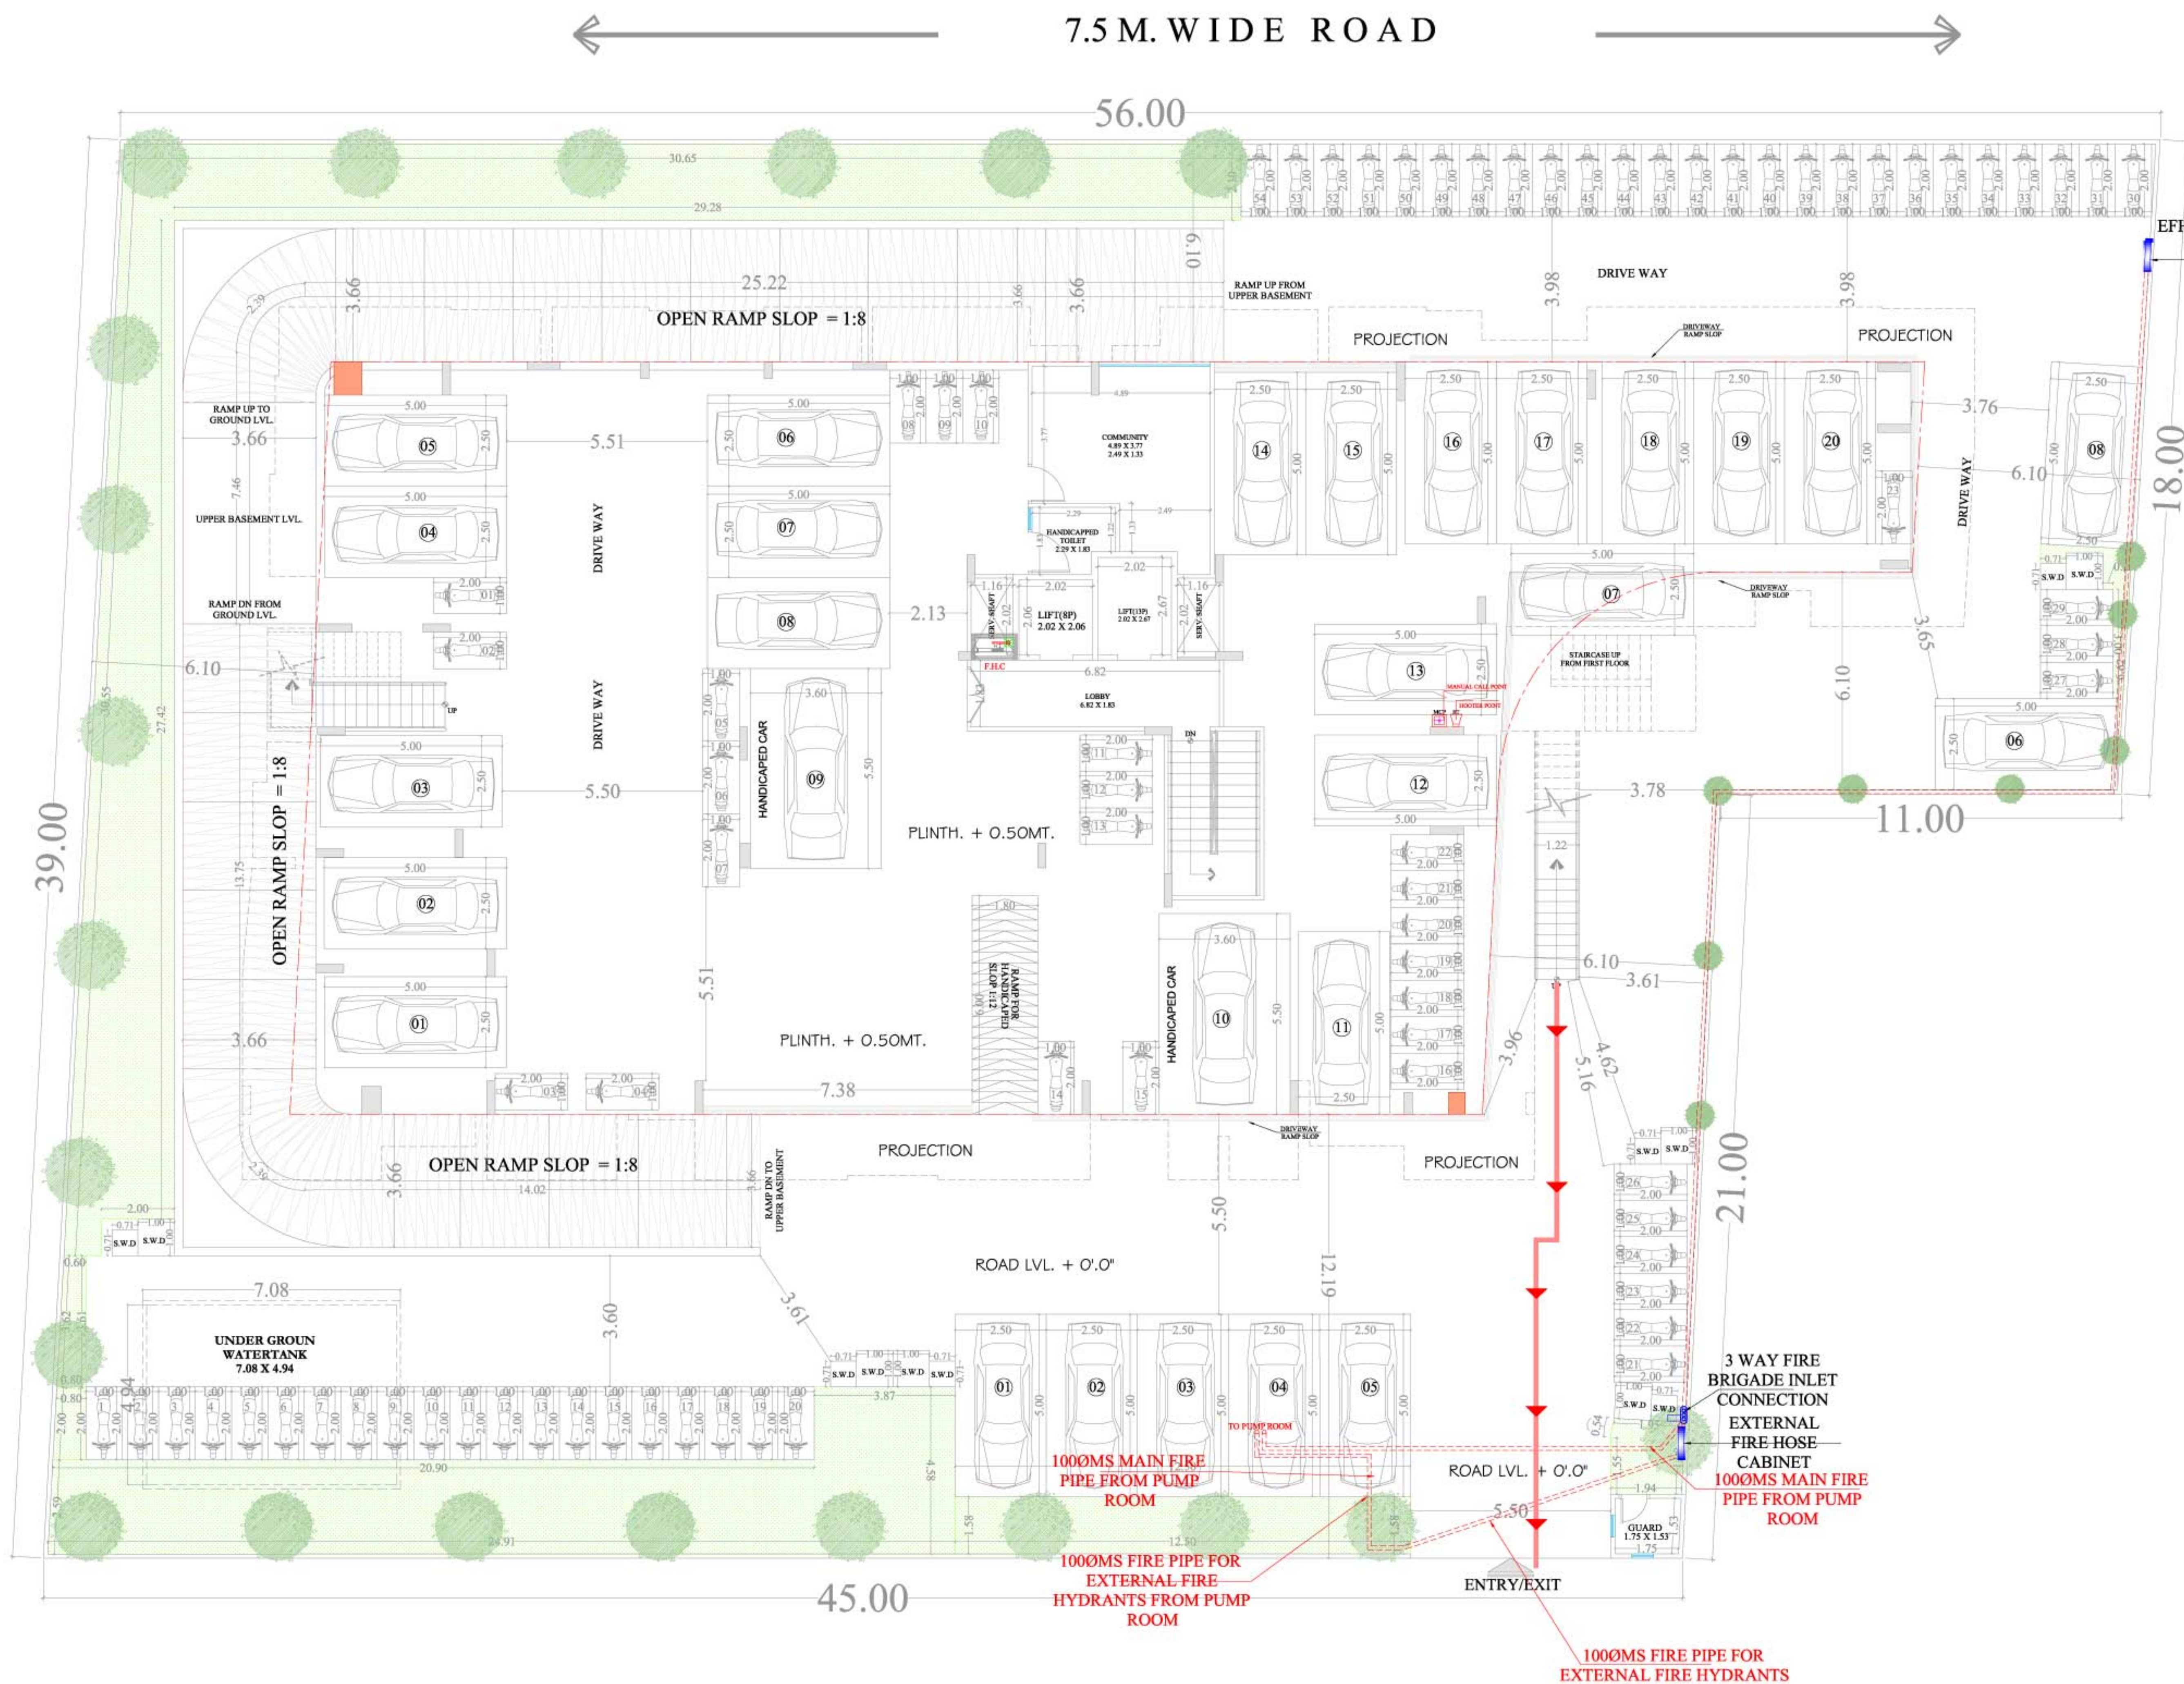

SYMBOL	QTY.	DESCRIPTION
		1000MS FIRE PIPE FOR EXTERNAL FIRE HYDRANTS
	01	FIRE HOSE CABINET
	04	EXTERNAL FIRE HOSE CABINET

DRAWING TITLE:-

FIRE FIGHTING SYSTEM & FIRE ESCAPE PLAN

SITE ADDRESS:-

PROPOSED RESIDENTIAL APARTMENT
" THE ELEGANCE AT P.NO.111/148 - 161
PRATAP NAGAR, SANGANER JAIPUR

PROJECT CONSULTANTS:



SCALE 1:100

NORTH POINT 

OWNER

ARCHITECT

FIRE SCHEMATIC LAYOUT

60 M. WIDE ROAD

NOTE



FIRE ESCAPE
ROUTE