



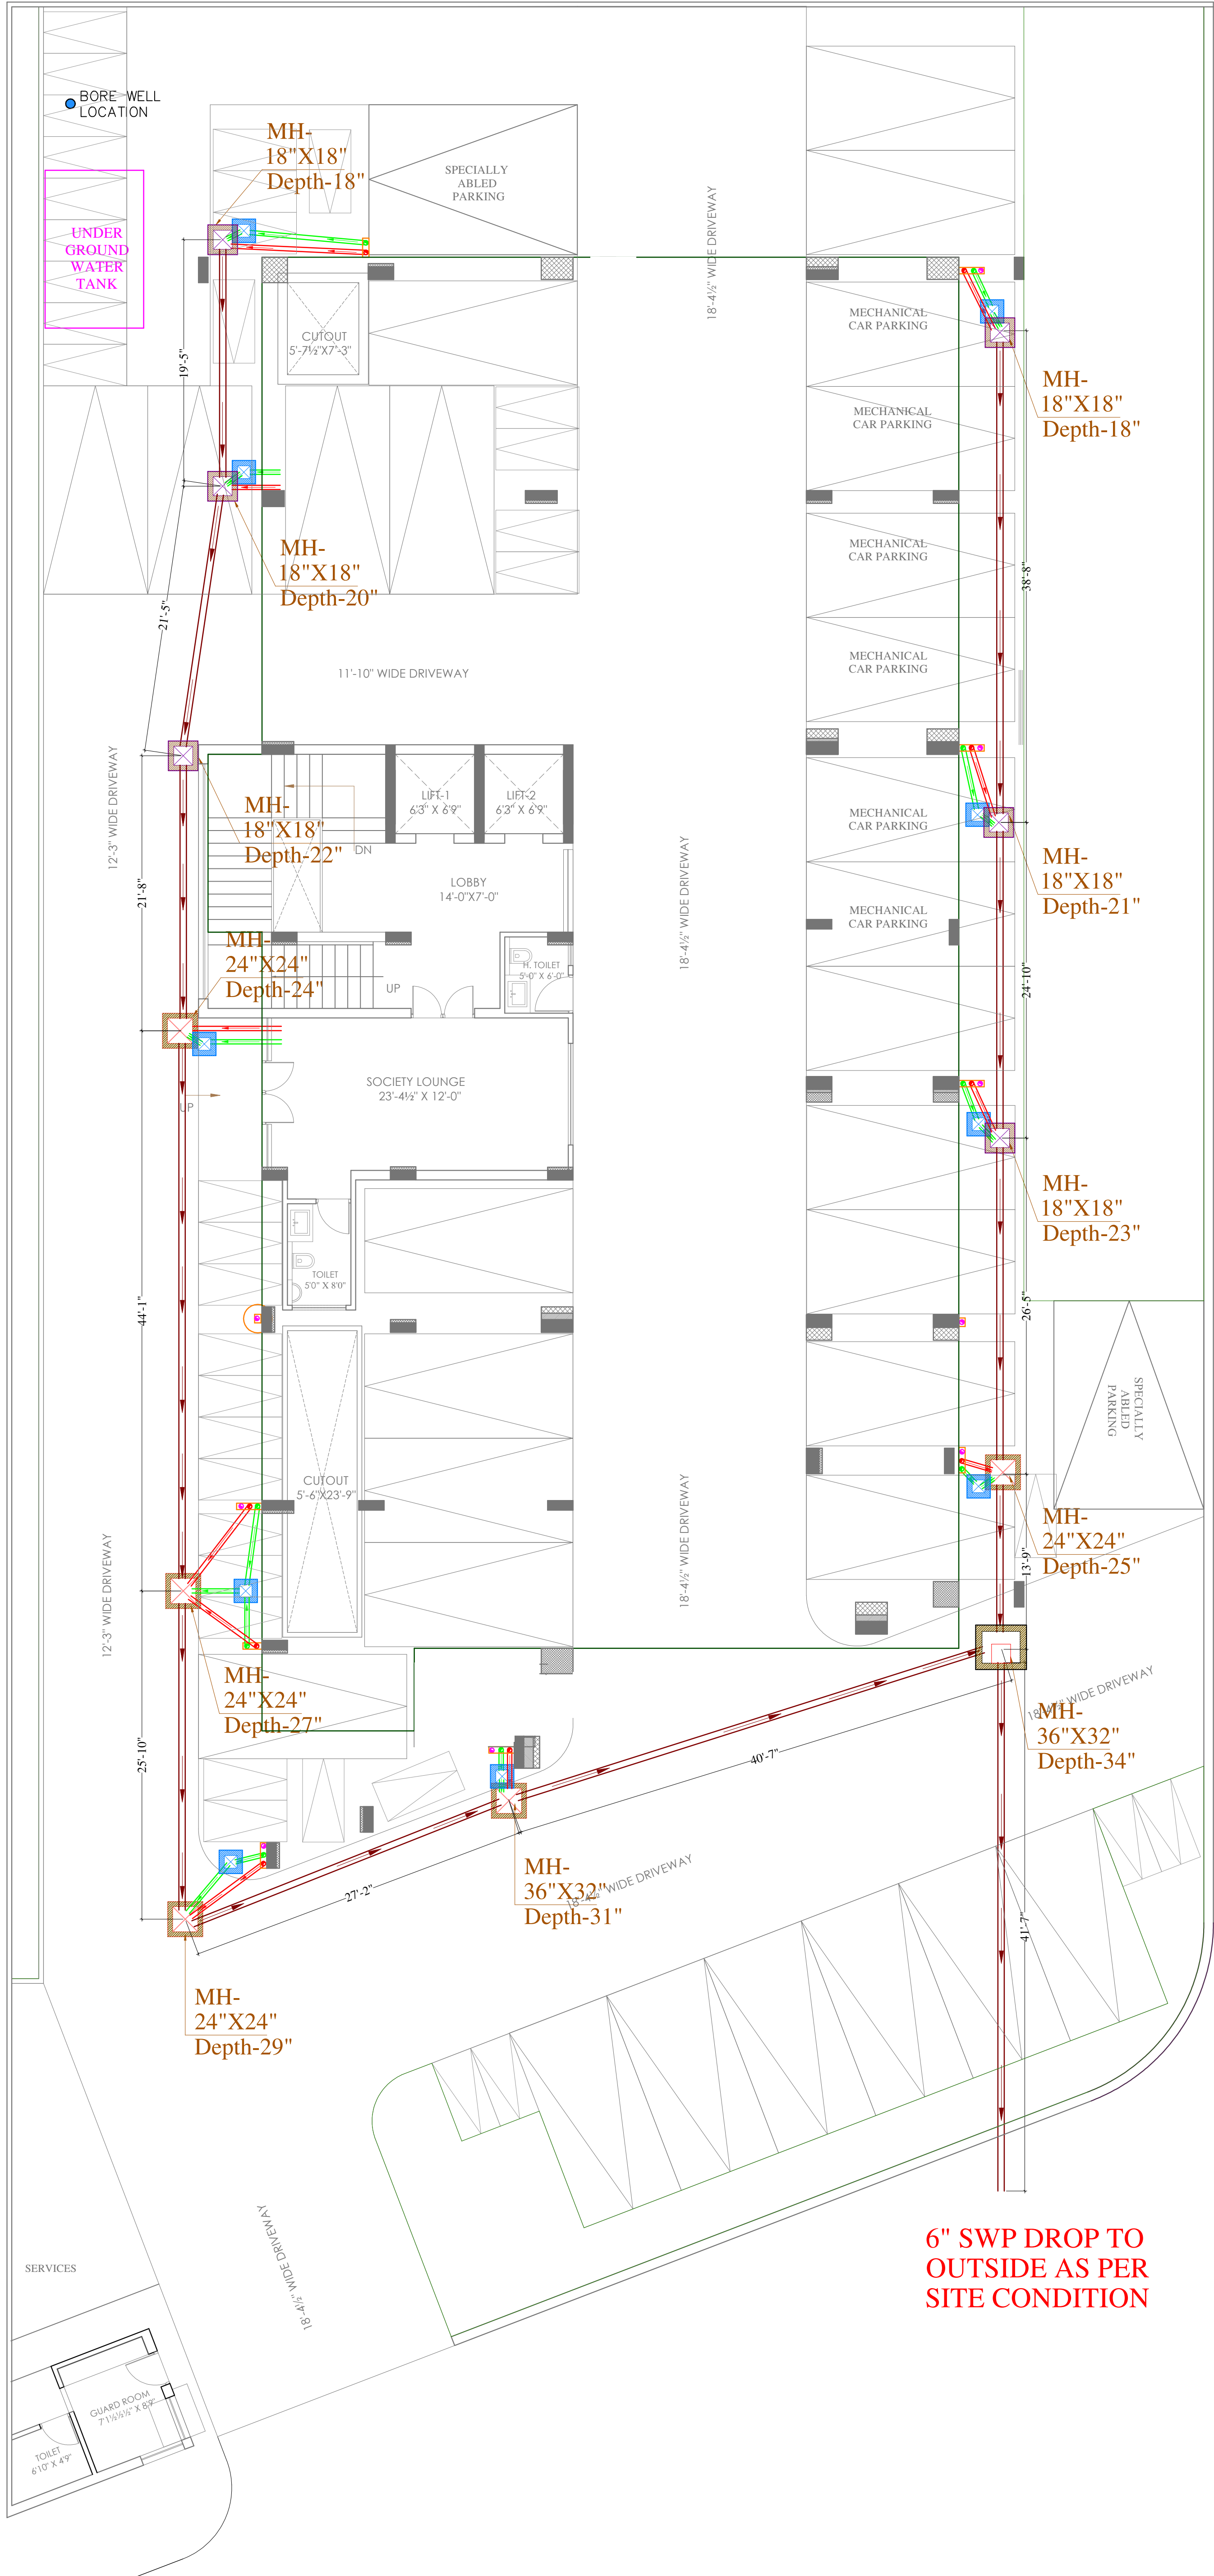

Vipul
VIPUL AGARWAL
M.E.P. CONSULTANT
B.E. ELECTRICAL

SYMBOL	DESCRIPTION
	110 mm Soil Waste Water Pipe
	110 mm Waste Water Pipe
	110 mm Rain Water Pipe
	160 mm Soil Waste Water Pipe Slope 1:200
	110 mm Soil Waste Water Pipe Slope 1:150
	110 mm Waste Water Pipe Slope 1:150
	Gully Trap-300X300mm Depth 300 mm
	Main Hole-450X450mm Depth According to Slope
	Main Hole-600X600mm Depth According to Slope
	Main Hole-900X750mm Depth According to Slope
	Flow Direction
SERVICES CONSULTANT: ASHI ASSOCIATES F 9 / 440 , Keshav Marg Chitrakut Scheme,Jaipur PH:91-0-93146-10438 ,0141-2440946 Mail:vipul8599@yahoo.com	

DRAWING TITLE:
**EXTERNAL SEWERAGE
WATER PIPE ROUTE
PLAN**

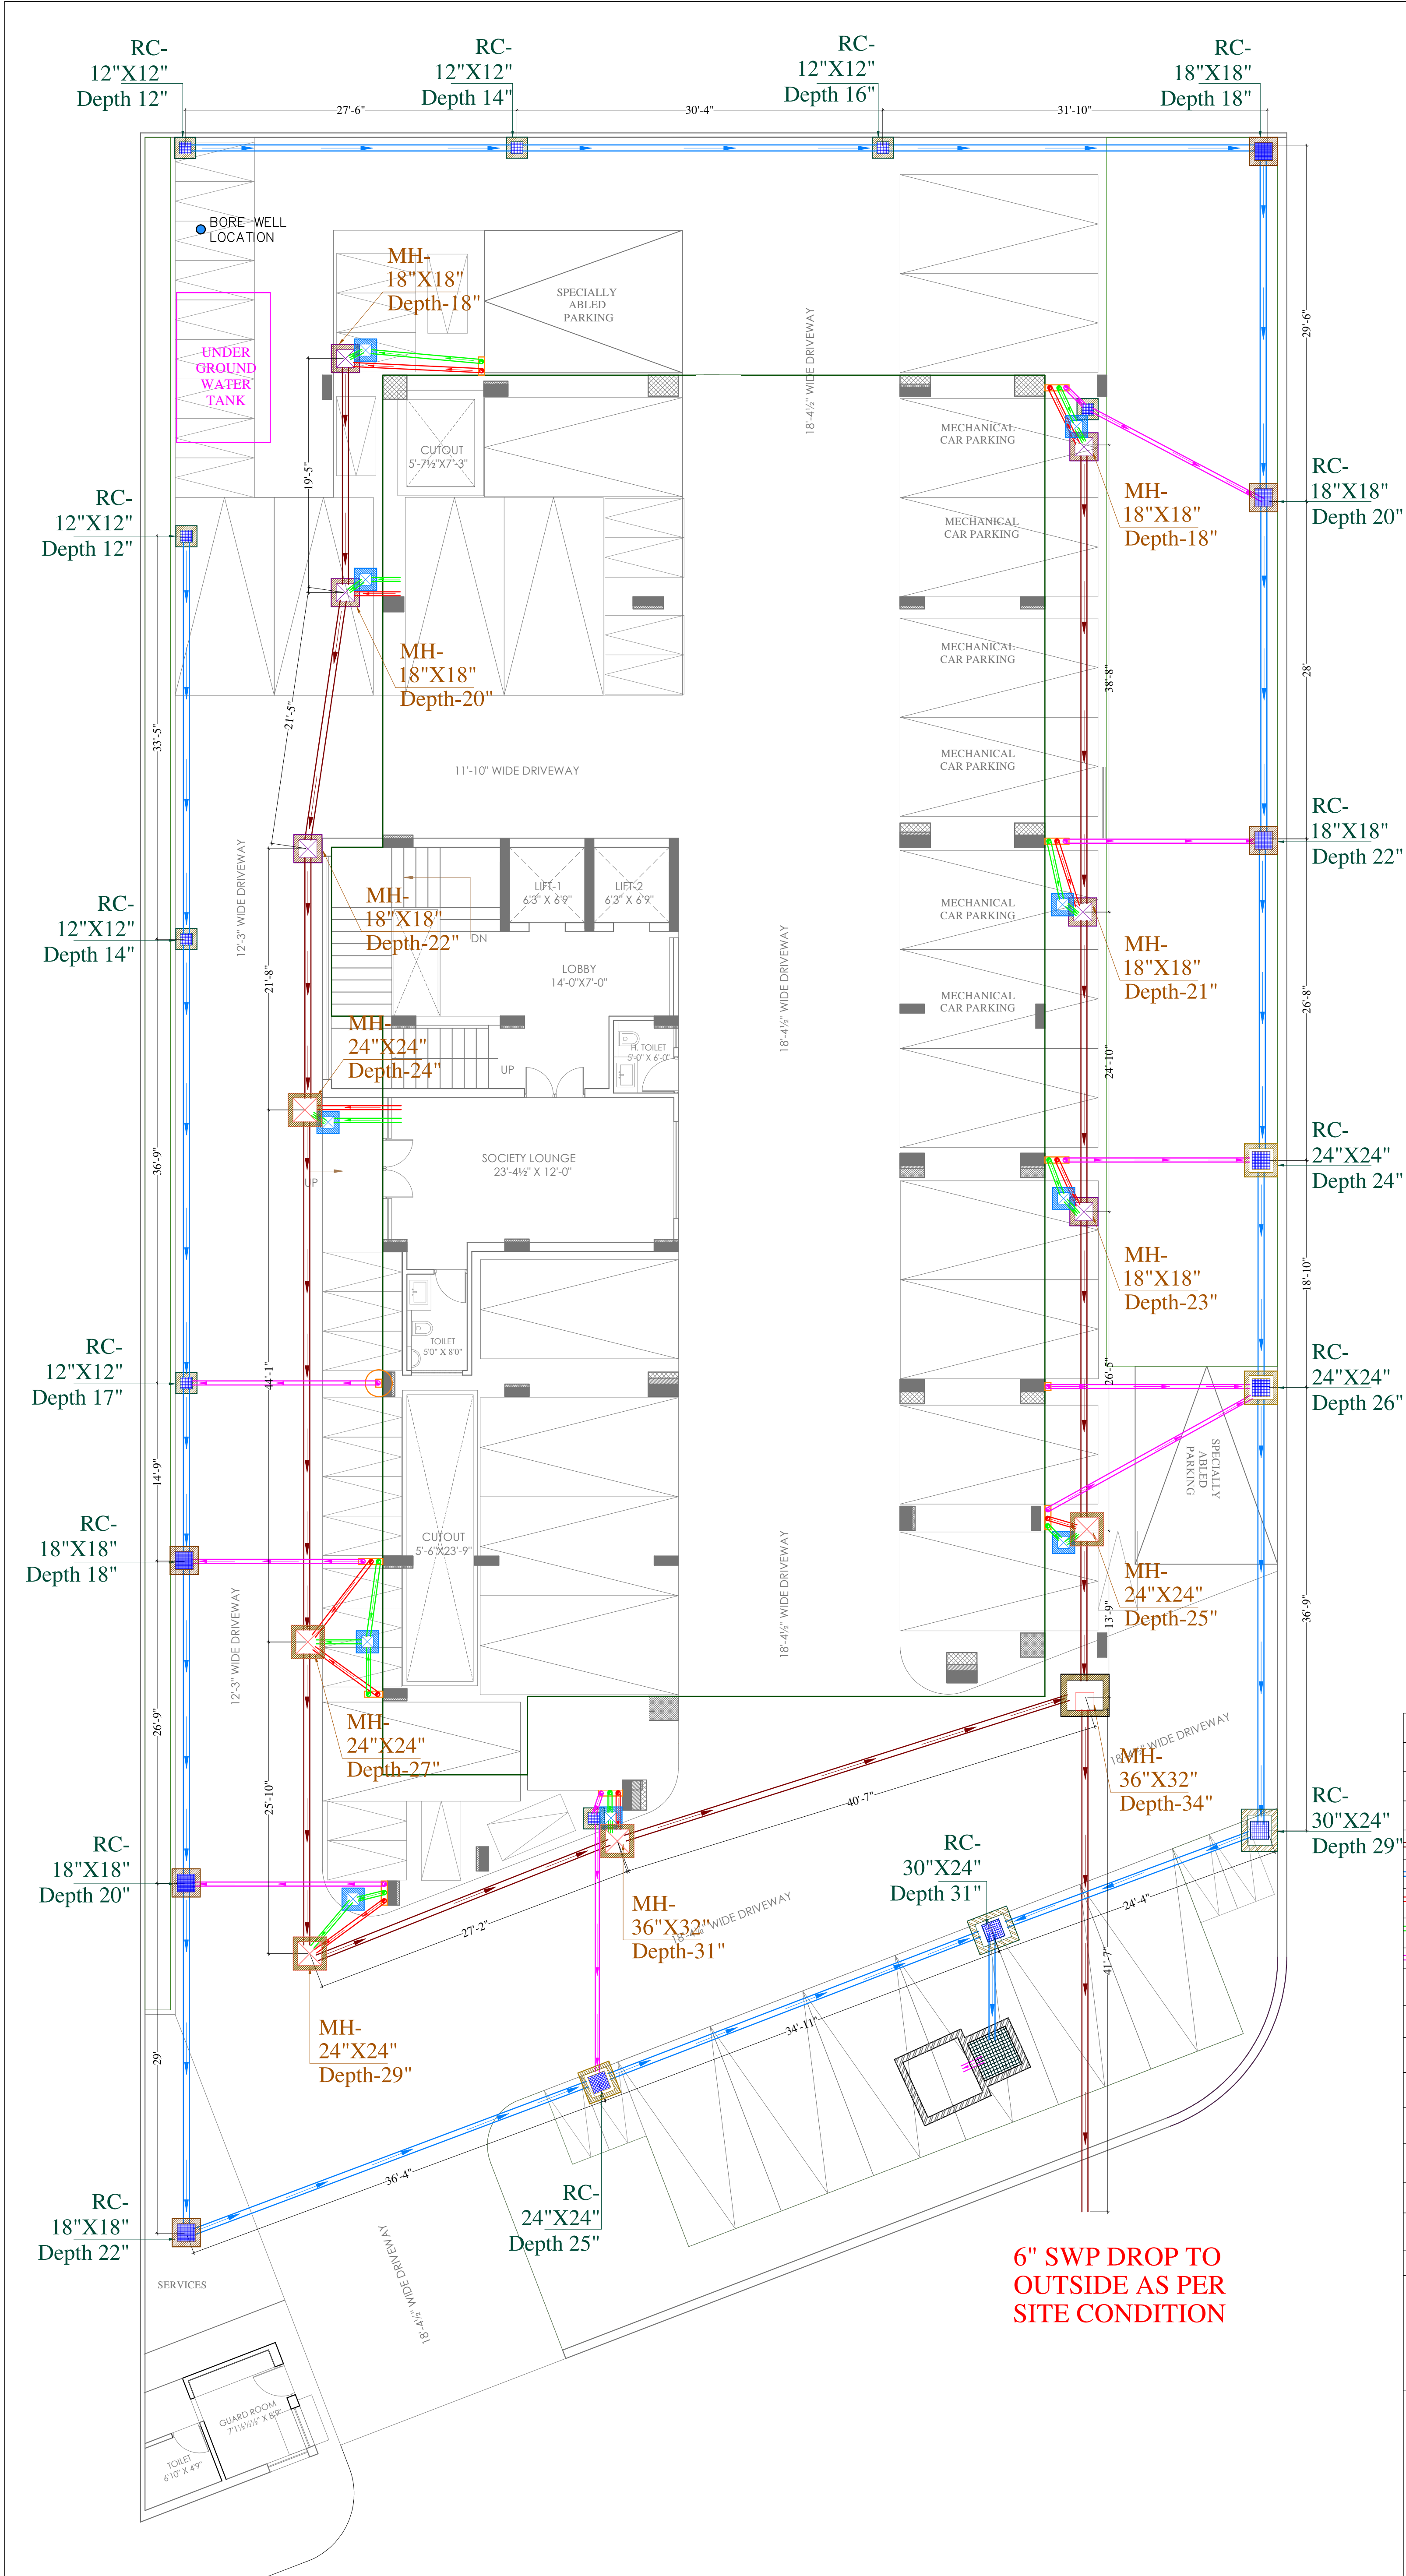


Vipul
VIPUL AGARWAL
M.E.P. CONSULTANT
B.E. ELECTRICAL

SYMBOL	DESCRIPTION
	110 mm Soil Waste Water Pipe
	110 mm Waste Water Pipe
	110 mm Rain Water Pipe
	160 mm Soil Waste Water Pipe Slope 1:200
	160 mm Rain Water Pipe Slope 1:200
	110 mm Soil Waste Water Pipe Slope 1:150
	110 mm Waste Water Pipe Slope 1:150
	110 mm Rain Water Pipe Slope 1:200
	RC-300X300mm Depth According to Slope
	RC-450X450mm Depth According to Slope
	RC-600X600mm Depth According to Slope
	RC-750X600mm Depth According to Slope
	Gully Trap-300X300mm Depth 300 mm
	Main Hole-450X450mm Depth According to Slope
	Main Hole-600X600mm Depth According to Slope
	Main Hole-900X750mm Depth According to Slope
	Flow Direction
SERVICES CONSULTANT: ASHI ASSOCIATES F 9 / 440 , Keshav Marg Chitrakut Scheme,Jaipur PH:91-0-93146-10438 ,0141-2440946 Mail:vipul8599@yahoo.com	

DRAWING TITLE:

**EXTERNAL SEWERAGE
& RAIN WATER PIPE
ROUTE PLAN**



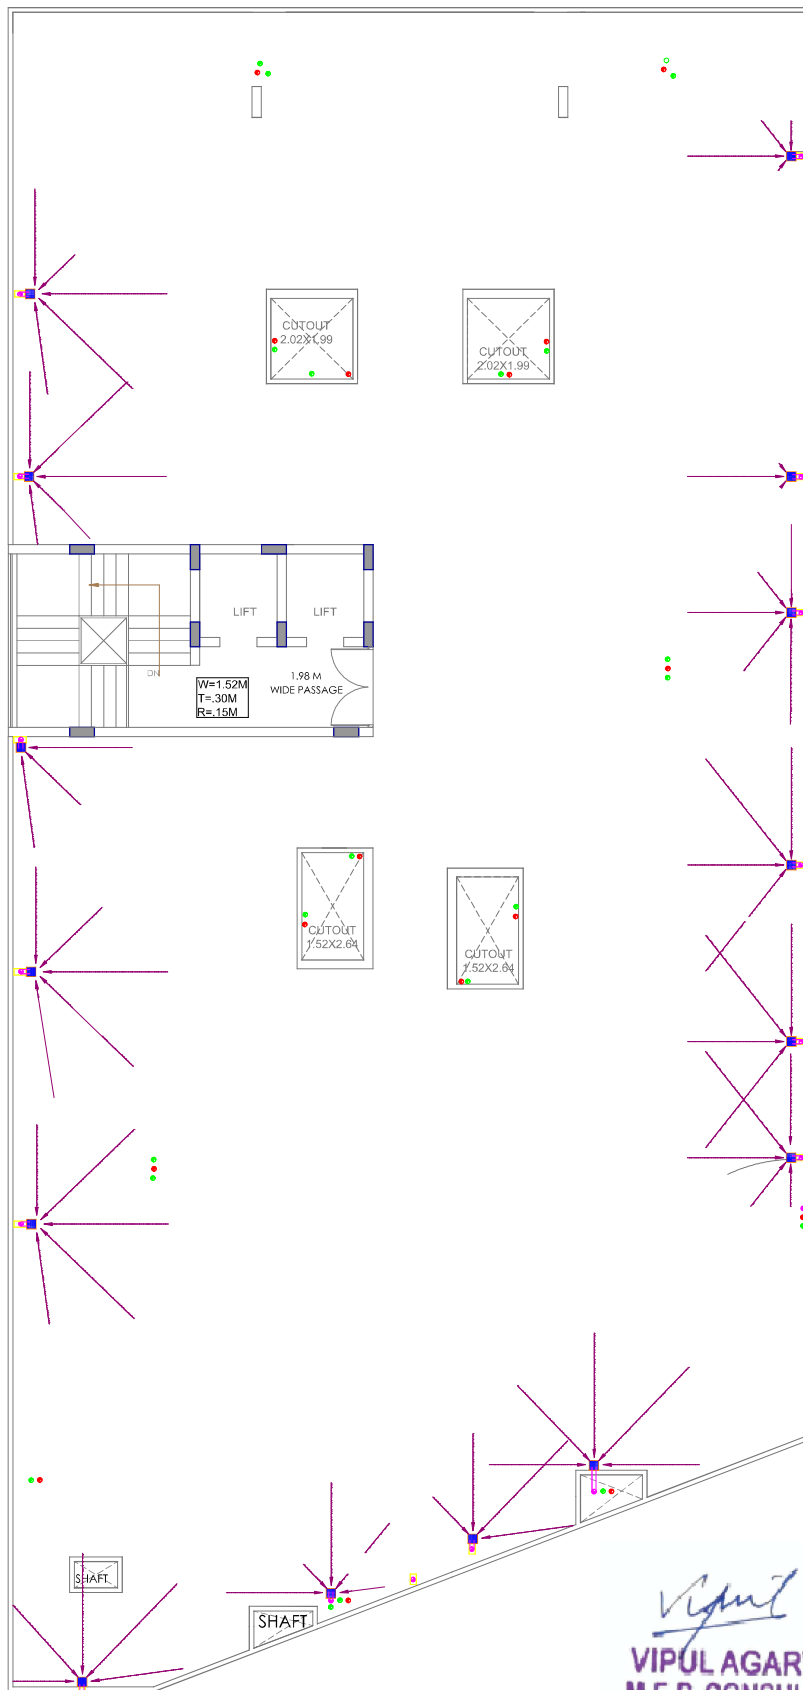

SYMBOL	DESCRIPTION
	110 mm Soil Waste Water Pipe
	110 mm Waste Water Pipe
	110 mm Rain Water Pipe
	110 mm Soil Waste Water Pipe
	110 mm Waste Water Pipe
	110 mm Rain Water Pipe
	KHURRA 9'X9'
	Flow Direction
SERVICES CONSULTANT: ASHI ASSOCIATES F 9 / 440 , Keshav Marg Chitrakut Scheme,Jaipur PH:91-0-93146-10438 ,0141-2440946 Mail:vipul8599@yahoo.com	
DRN BY- NITIN	CKD BY- SANJAY
	SCALE-
APPD. BY:- VIPUL AGARWAL	
DRAWING:	TERRACE FLOOR RAIN WATER SLOPE PLAN

PROJECT NAME :
**PARK VIEW APARTMENTS
BY SONI'S**

PROMOTERS NAME :
NEHAL MAHESHWARI

PROJECT ADDRESS :
**Plot No. 77 & 78, Vishvashriya Nagar Vistar
(Apollo Nagar – Grah Nirman Sahkar Samiti Limited),
Jaipur, Rajasthan**



HI VE
DESIGNER STUDIO
Architecture | Planning | Interiors