



VEER TEJA RESIDENTIAL SCHEME

LAYOUT PLAN OF KHASRA NO.- 1381, 1384, 1386, 1388, 1390, 1392, 814, 812, 813, 1051, 1380, 325 NEAR POWER GRID BADHADAR, JAIPUR BIKANER BYPASS
REVENUE VILL.- BADHADAR, TEH.- SIKAR GRAMIN, DIST.- SIKAR(RAJ.)
FOR-90-A & REDIDENTIAL SCHEME
APPLICANT:- 1. ANITA CHOUDHARY W/O SHANKAR LAL BAGRIYA 2.BHANWAR LAL S/O SURJA RAM
3. MANNI DEVI W/O MAHESH KUMAR 4.SARASWATI W/O JAGDISH

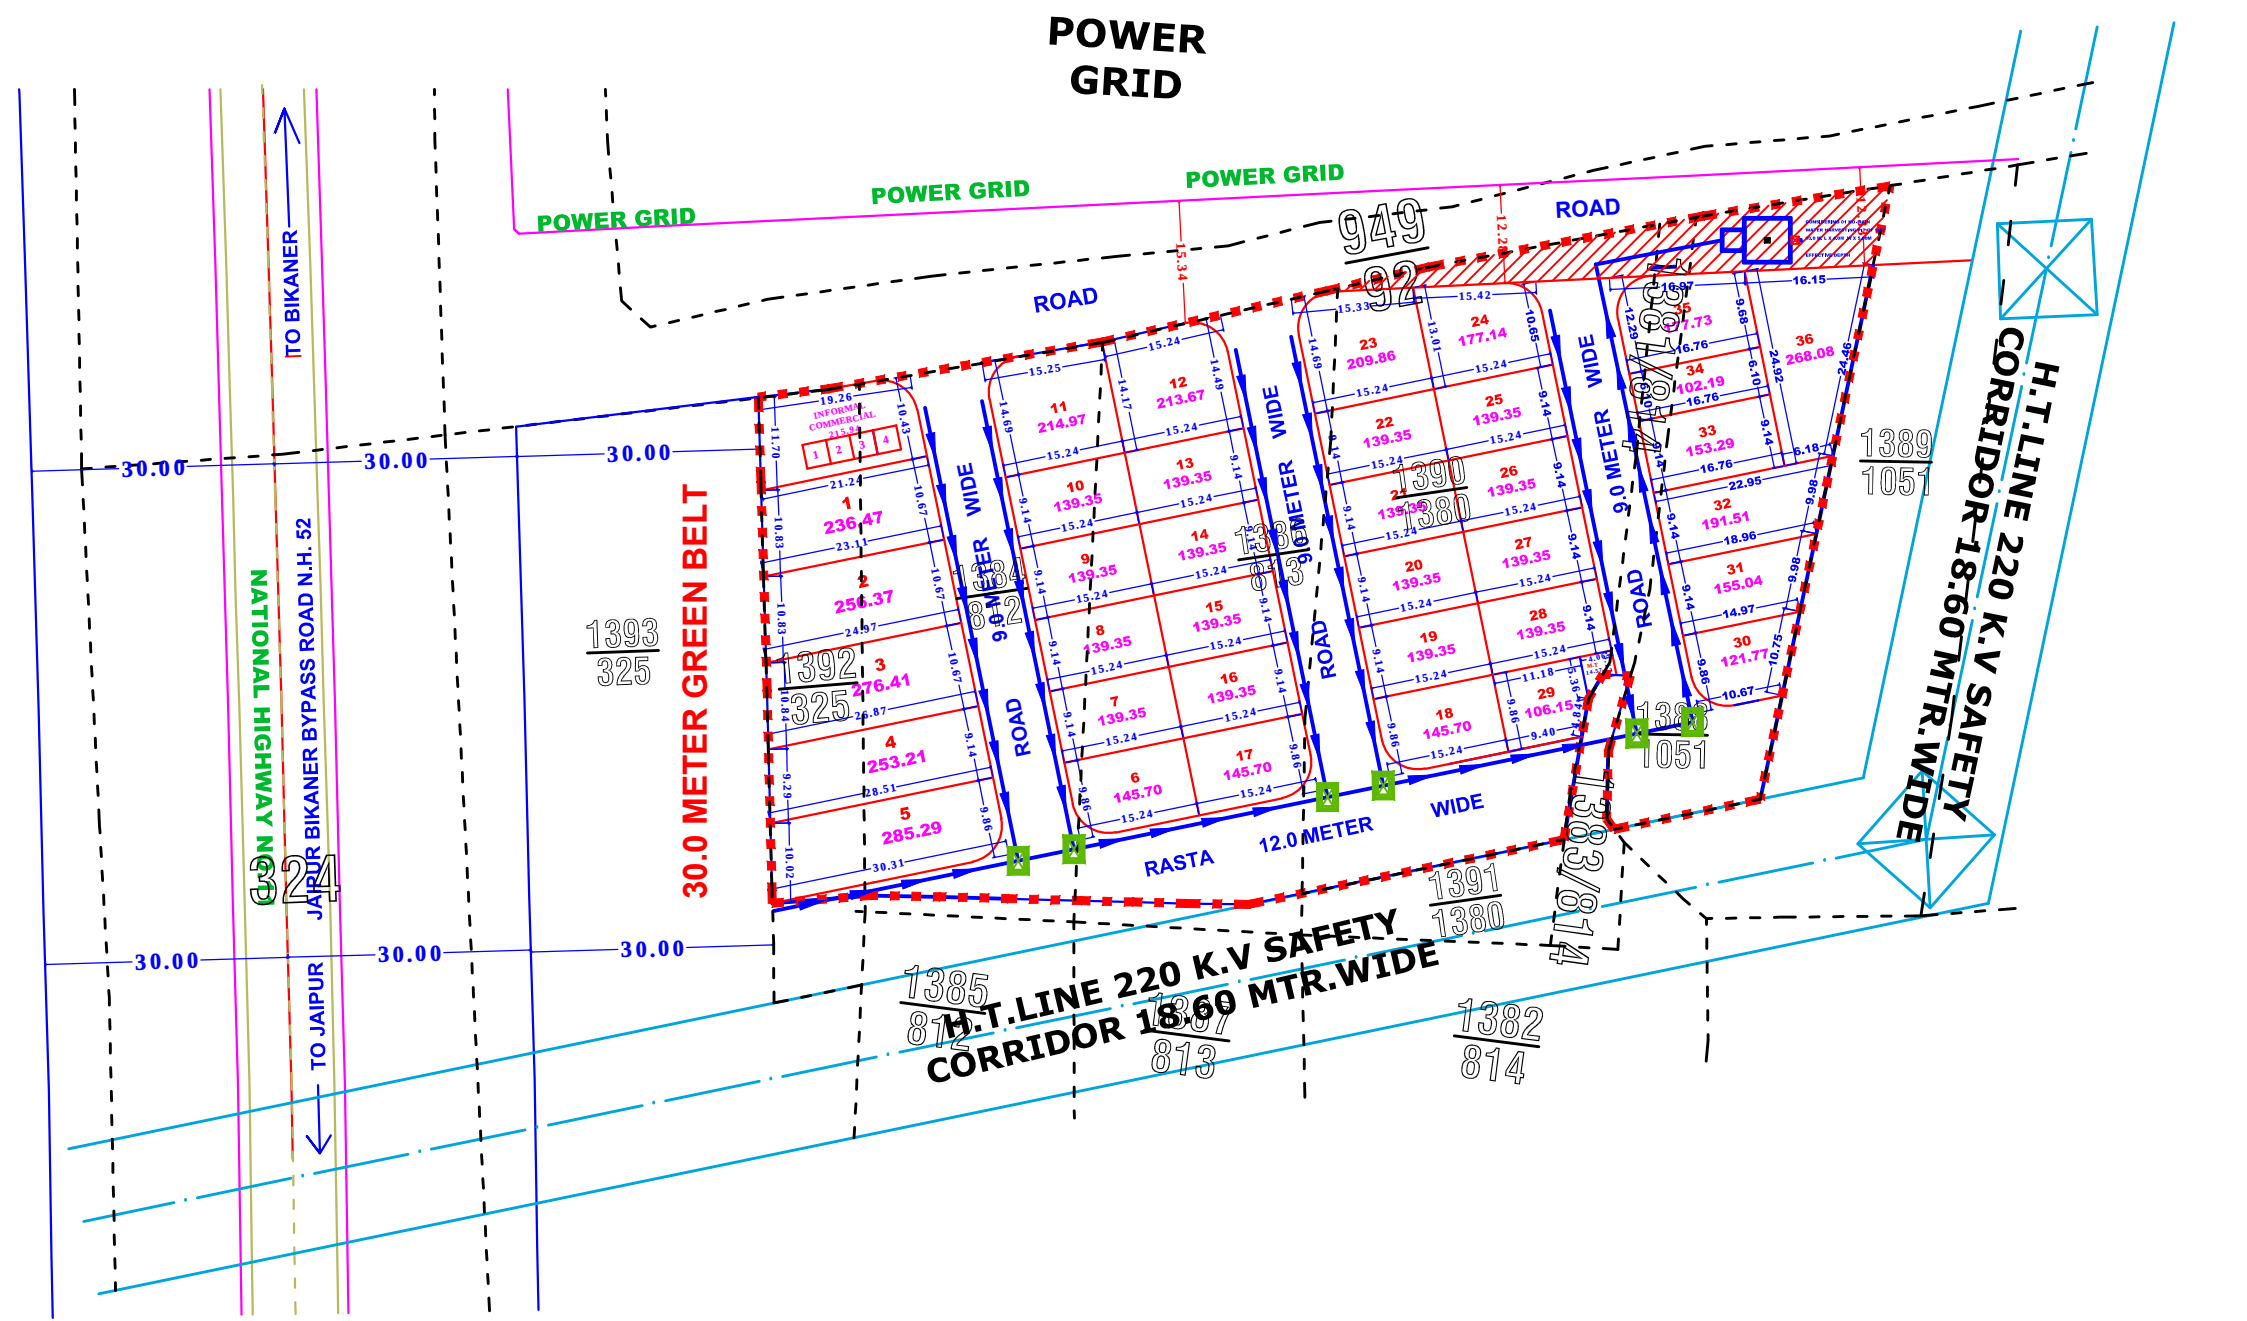

URBAN IMPROVEMENT TRUST SIKAR

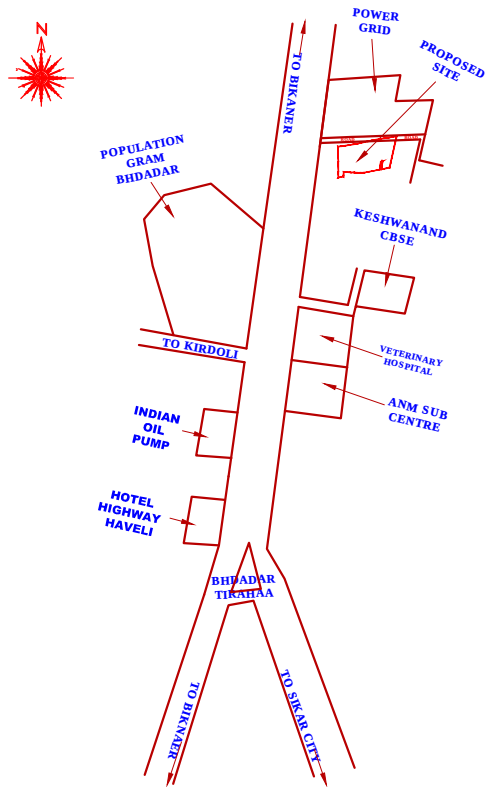

KEY-PLAN Not To Scale

AREA ANALYSIS			
S.N.	LAND USE	AREA (sq.mtr.)	%
1.	RESIDENTIAL	6065.85	64.16%
2.	INFORMAL COMMERCIAL	0215.94	02.28%
3.	MOBILE TOWER	0014.57	00.15%
4.	SURRENDAR IN ROAD	0371.73	03.93 %
	ROAD	2786.91	29.48 %
	TOTAL	9455.00	100.00 %

SCHEME PLOTS DETAIL		
1.	PARTICULARS	NO.
2.	RESIDENTIAL PLOT'S	36
3.	INFORMAL COMMERCIAL	4
4.	MOBILE TOWER	1

योजना का नामका ले-आउट आज दिनांकको
लेआउट प्लान कमेटी द्वारा सर्वसम्मति से अनुमोदित किया गया।


SANJAY KADAV
B.TECH (CIVIL)

GOOGLE MAP

DRAWING TITLE - EXTERNAL SAUCER DRAIN & RAIN WATER CHAMBER PIPE ROUTE WITH HARVESTING PIT PLAN		TOTAL AREA IN KH. NO. 1392/325=1000.00 SQ. MTR
	RAIN WATER CHAMBER 450X450 MM	TOTAL AREA IN KH. NO. 1384/812=2100.00 SQ. MTR
	SAUCER DRAIN	TOTAL AREA IN KH. NO. 1386/813=2000.00 SQ. MTR
	RAIN WATER PIPE SLOP 1:200	TOTAL AREA IN KH. NO. 1390/1380=2850.00 SQ. MTR
		TOTAL AREA IN KH. NO. 1381/814=0250.00 SQ. MTR
		TOTAL AREA IN KH. NO. 1388/1051=1396.00 SQ. MTR
		TOTAL AREA =9596.00 SQ. MTR
		AREA AVAILABLE AT SITE =9455.00 SQ. MTR

---	SCHEME BOUNDARY
---	KHASRA LINE
---	PLOT BOUNDARY
---	SURRENDAR IN ROAD
NOTE: ALL DIMENSIONS ARE IN METER	
SCALE-1 C.M. =7.0 MTR	

LAYOUT PLAN OF KHASRA NO.- ¹³⁸¹814, ¹³⁸⁴812, ¹³⁸⁶813, ¹³⁸⁸1051, ¹³⁹⁰1380, ¹³⁹²325 NEAR POWER GRID BADHADAR,
JAIPUR BIKANER BYPASS
REVENUE VILL.- BADHADAR, TEH.- SIKAR GRAMIN, DIST.- SIKAR(RAJ.)
FOR-90-A & REDIDENTIAL SCHEME
APPLICANT:- 1. ANITA CHOUDHARY W/O SHANKAR LAL BAGRIYA 2.BHANWAR LAL S/O SURJA RAM
3. MANNI DEVI W/O MAHESH KUMAR 4.SARASWATI W/O JAGDISH

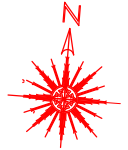

SANJAY YADAV
B.TECH (CIVIL)

AREA ANALYSIS			
S.N.	LAND USE	AREA (sq.mtr.)	%
1.	RESIDENTIAL	6065.85	64.16%
2.	INFORMAL COMMERCIAL	0215.94	02.28%
3.	MOBILE TOWER	0014.57	00.15%
4.	SURRENDER IN ROAD	0371.73	03.93 %
	ROAD	2786.91	29.48 %
	TOTAL	9455.00	100.00 %

1.	PARTICULARS	NO.
2.	RESIDENTIAL PLOTS	36
3.	INFORMAL COMMERCIAL	4
4.	MOBILE TOWER	1

NOTE: ALL DIMENSIONS ARE IN METER
SCALE-1 C.M. = 7.0 MTR

DRAWING TITLE - RAIN WATER HARVESTING PIT DETAIL