
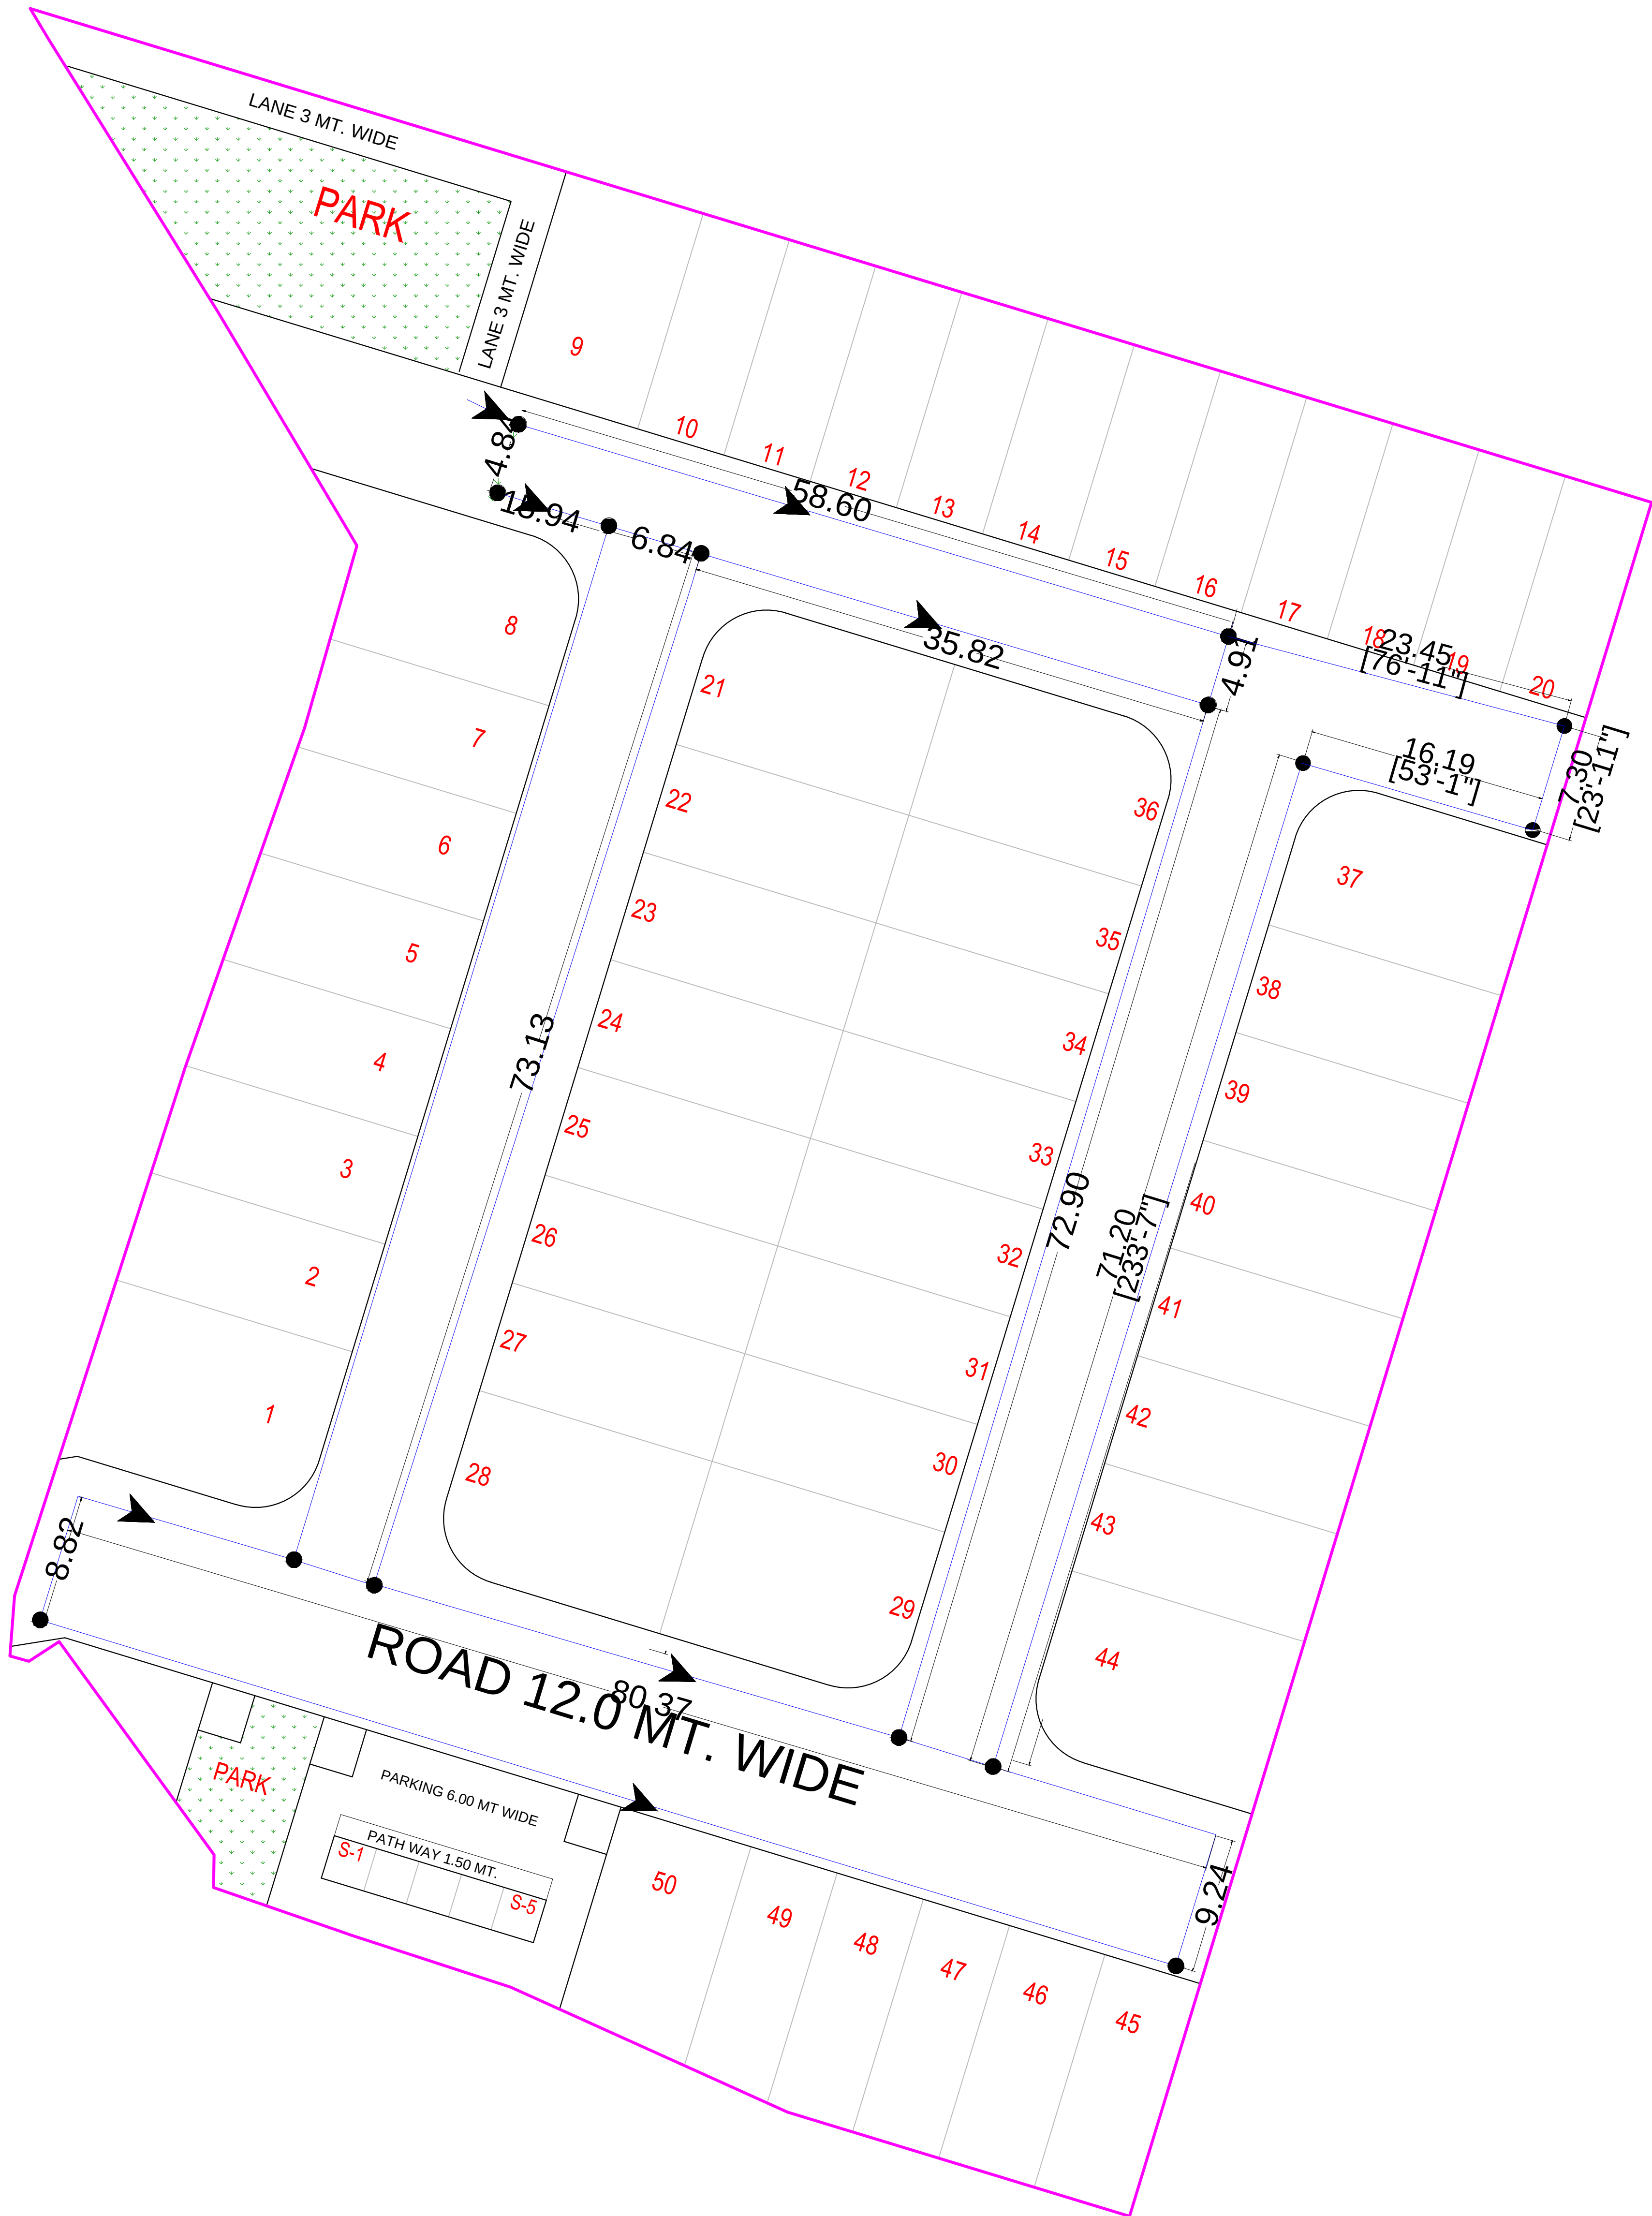


Layout WATER SUPPLY DISTRIBUTION For "RIYASAT SANTOSHPURA"

IN KHASRA NO.- 97, 98, 274/271, 276/273.
AT VILLAGE :- SANTOSHPURA, TEH.:- CHAKSU, JAIPUR.

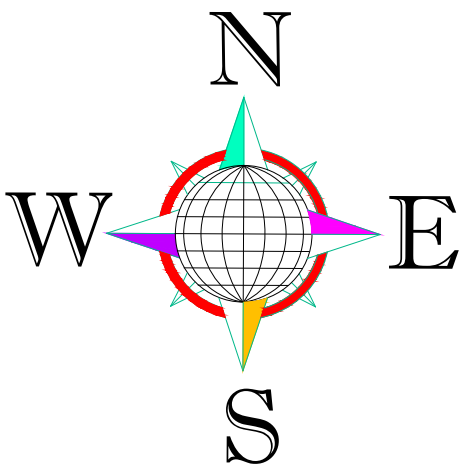

ER. VIKAS SHARMA
B.TECH (CIVIL)

LAY-OUT PLAN OF		LEGENDS :- WATER SUPPLY NETWORK :-		DESIGN BY:-	NAME OF SCHEME :-
SEWER LINE ELECTRICALS WATER SUPPLY HARVESTING)	☐		160 mm DIA PIPE	CIVIL TECH ENGINEERING SOLUTION LAND SURVEY/GPS SURVEY/ENGINEERING DESIGN/CADD DESIGNING Shiv Colony ,Near Poornima University, Sitapura (Rajasthan)-303905 Mob:-9664240082 Email:- civiltech930@gmail.com	PROPOSED LAY OUT PLAN OF <u>RIYASAT SANTOSHPURA</u> 141, 142/1, 213/123, 218/122, 219/128, 241/2 AT VILLAGE :- JHUJHARPURA, TEH.:- CHAKSU, JAIPUR.
	☐		140 mm DIA PIPE		
			110 mm DIA PIPE		
Notes:- 1. ALL DIMENSIONS ARE IN METER & DIAMETERS ARE IN MILLIMETER, UNLESS OTHERWISE SPECIFIED. 2. EARTH COVER PROVIDED ABOVE PIPE SHALL BE MINIMUM 1.0 MTR & CWR 3. PIPE MATERIAL HDPE PIPE.		90 mm DIA PIPE	636 Meter Pipe Length		
	J- 12 H: 12.07m FL:100.34 m		Water Line Slope	DRAWING TITLE:-	SCALE :-
	P-11 L-32 m D-90 mm		Tube Well	Layout Plan of Water Supply Distribution System	N.T.S
					NORTH :- 