


PROPOSED LAYOUT PLAN OF ELECTRIFICATION (TRANSFORMER, SOLAR ENERGY ETC.)
SCHEME: SHORYA NAGAR

KH. NO.- 1320, ¹³²¹/₂₂₃₉, 1381/2243 AT SAMBHAR LAKE, JAIPUR (RAJ.)

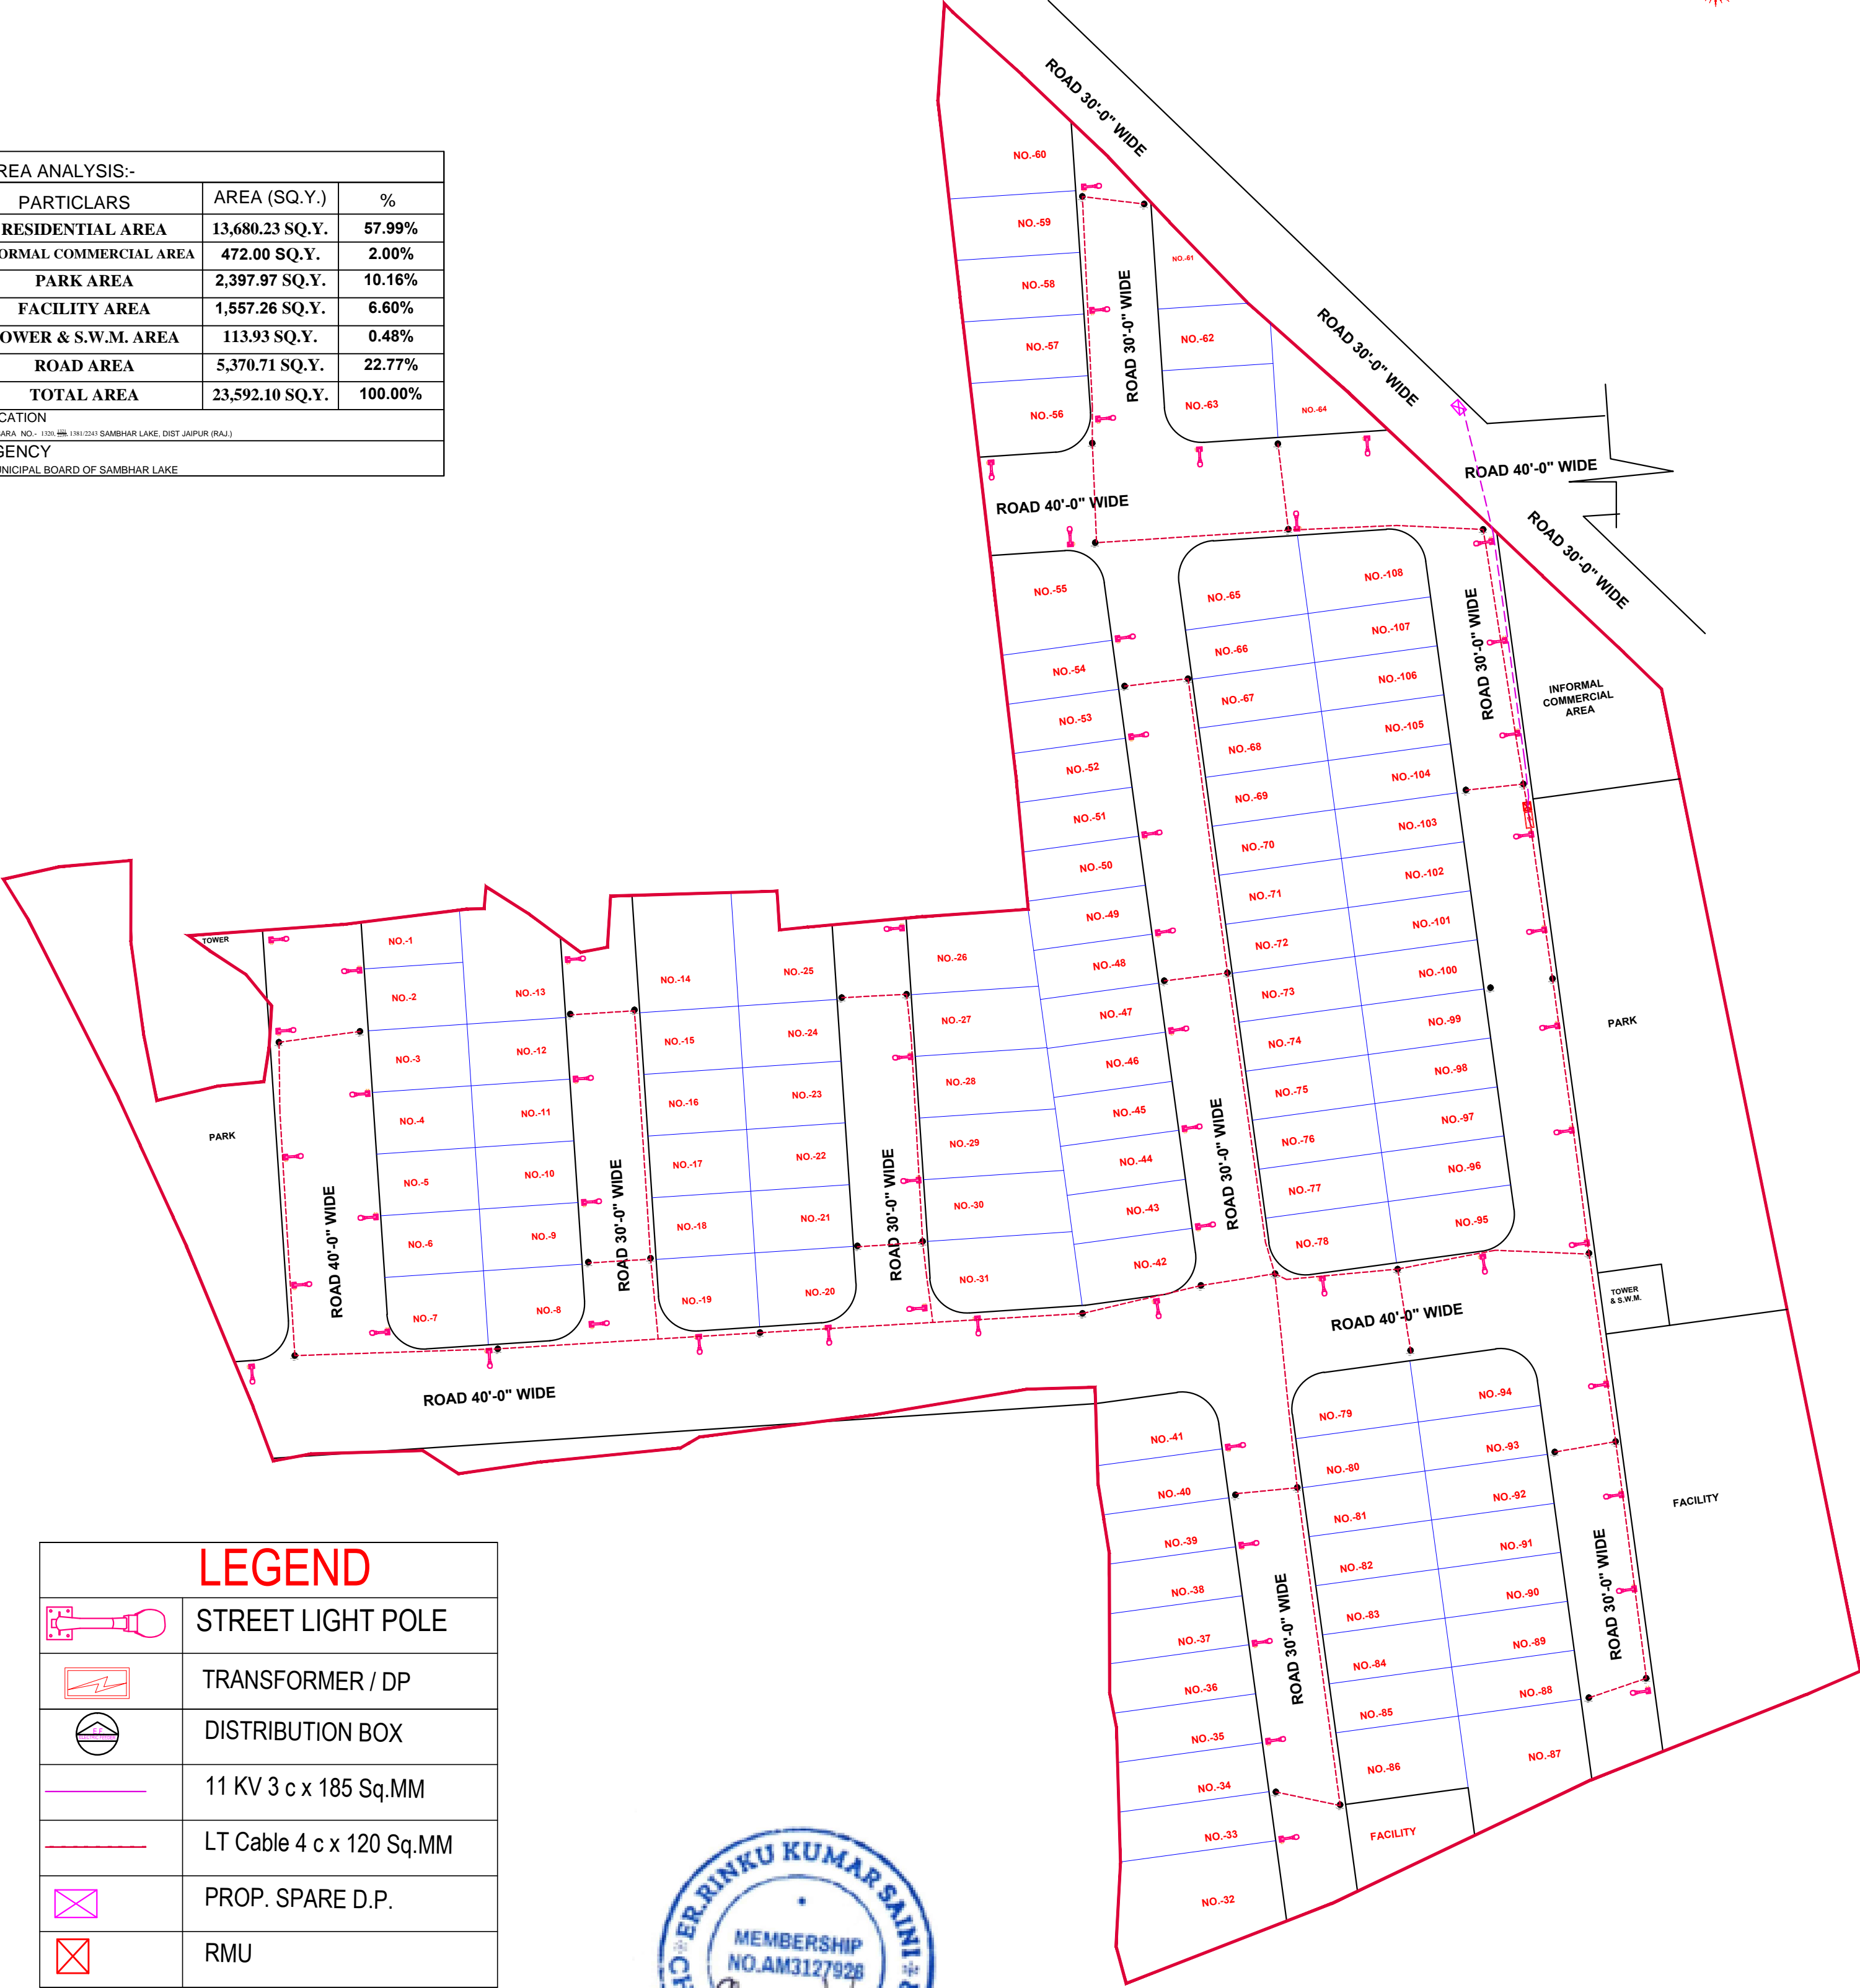

AREA ANALYSIS:-		
PARTICLARS	AREA (SQ.Y.)	%
RESIDENTIAL AREA	13,680.23 SQ.Y.	57.99%
INFORMAL COMMERCIAL AREA	472.00 SQ.Y.	2.00%
PARK AREA	2,397.97 SQ.Y.	10.16%
FACILITY AREA	1,557.26 SQ.Y.	6.60%
TOWER & S.W.M. AREA	113.93 SQ.Y.	0.48%
ROAD AREA	5,370.71 SQ.Y.	22.77%
TOTAL AREA	23,592.10 SQ.Y.	100.00%
LOCATION		
KHASARA NO.- 1320, ¹³²¹ / ₂₂₃₉ , 1381/2243 SAMBHAR LAKE, DIST JAIPUR (RAJ.)		
AGENCY		
MUNICIPAL BOARD OF SAMBHAR LAKE		



LEGEND

	STREET LIGHT POLE
	TRANSFORMER / DP
	DISTRIBUTION BOX
	11 KV 3 c x 185 Sq.MM
	LT Cable 4 c x 120 Sq.MM
	PROP. SPARE D.P.
	RMU

