

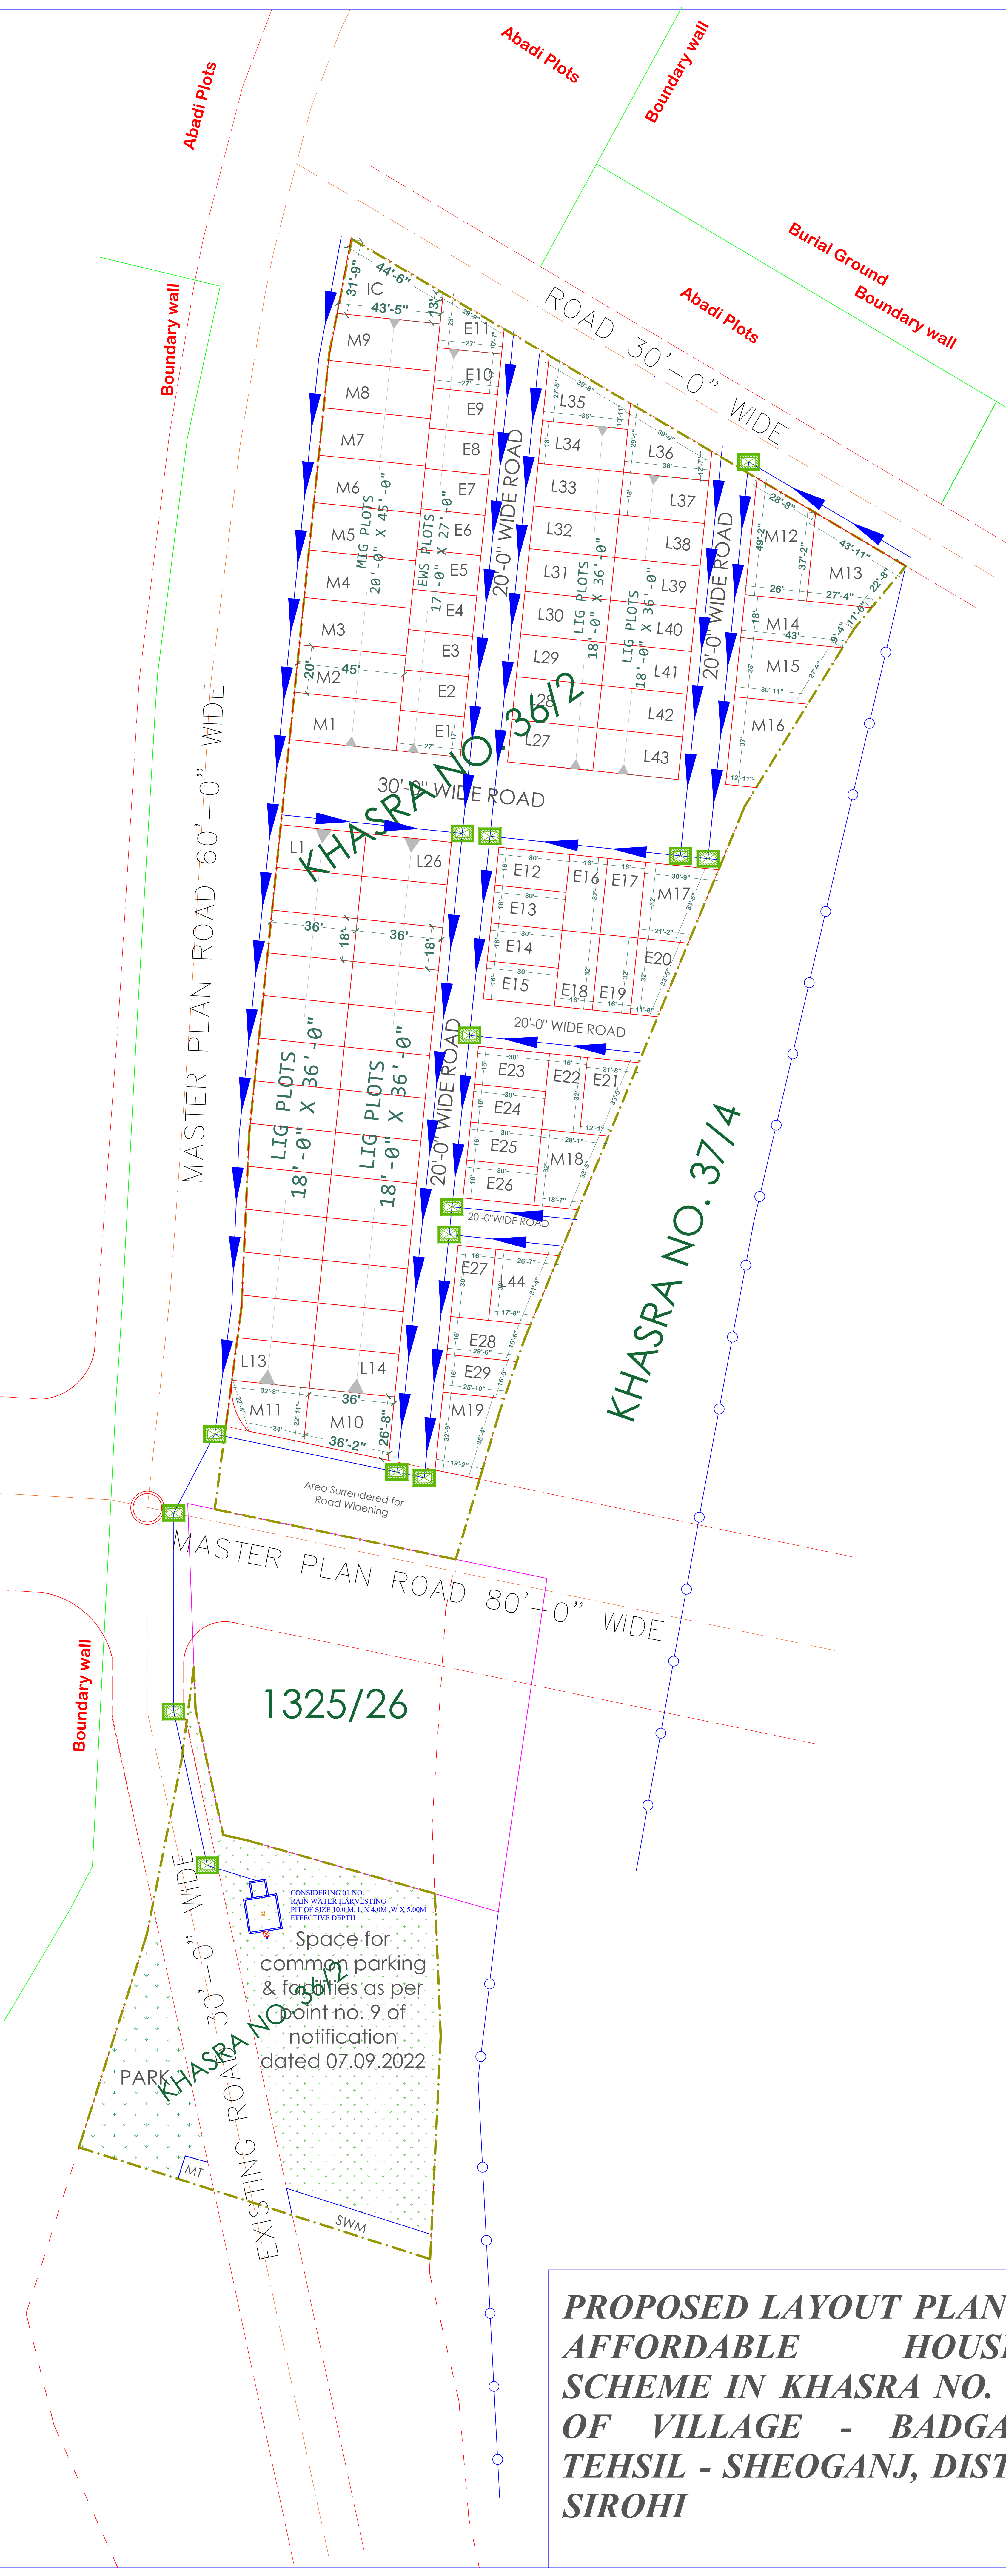


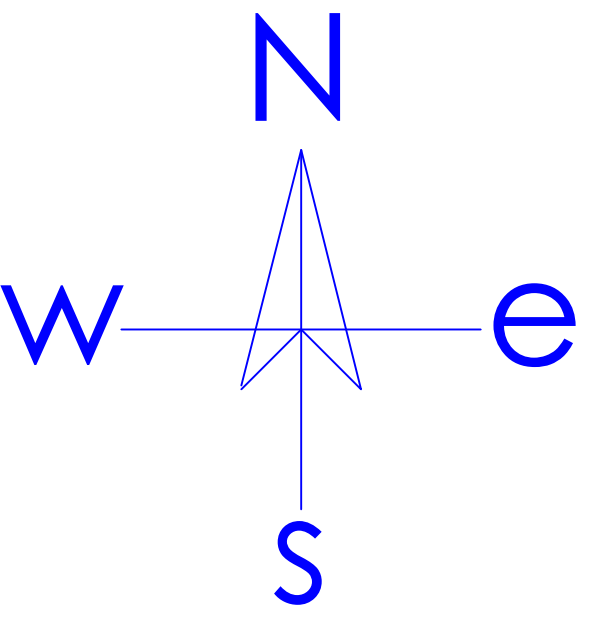

TOTAL AREA OF LAND		9712.00 SQM	
AREA SURRENDER IN ROAD WIDENING		825.35 SQM	
REMAINING AREA		8886.65 SQM	
LAND USE ANALYSIS			
S. NO.	LAND USE	AREA (SQM.)	%
1	RESIDENTIAL	5491.64	56.54
2	INFORMAL COMMERCIAL	88.20	0.91
3	MT & PARK & SWM & FACILITY	1397.02	14.39
4	R O A D	2735.14	28.16
TOTAL AREA		9712.00	100.00

MIG PLOTS DETAILS			LIG PLOTS DETAILS			EWS PLOTS DETAILS		
PLOT NO.	AREA (SQFT.)	AREA (SQM.)	PLOT NO.	AREA (SQFT.)	AREA (SQM.)	PLOT NO.	AREA (SQFT.)	AREA (SQM.)
M 1	900.00	83.64	L 1	648.00	60.22	E 1	459.00	42.657
M 2	900.00	83.64	L 2	648.00	60.22	E 2	459.00	42.657
M 3	900.00	83.64	L 3	648.00	60.22	E 3	459.00	42.657
M 4	900.00	83.64	L 4	648.00	60.22	E 4	459.00	42.657
M 5	900.00	83.64	L 5	648.00	60.22	E 5	459.00	42.657
M 6	900.00	83.64	L 6	648.00	60.22	E 6	459.00	42.657
M 7	900.00	83.64	L 7	648.00	60.22	E 7	459.00	42.657
M 8	900.00	83.64	L 8	648.00	60.22	E 8	459.00	42.657
M 9	887.00	82.434	L 9	648.00	60.22	E 9	459.00	42.657
M 10	893.00	82.992	L 10	648.00	60.22	E 10	459.00	42.657
M 11	644.00	59.944	L 11	648.00	60.22	E 11	453.85	42.179
M 12	1122.65	104.335	L 12	648.00	60.22	E 12	480.00	44.609
M 13	1002.50	93.17	L 13	648.00	60.22	E 13	480.00	44.609
M 14	863.50	80.25	L 14	648.00	60.22	E 14	480.00	44.609
M 15	922.15	85.71	L 15	648.00	60.22	E 15	480.00	44.609
M 16	810.17	75.294	L 16	648.00	60.22	E 16	512.00	47.583
M 17	830.00	77.137	L 17	648.00	60.22	E 17	512.00	47.583
M 18	747.00	69.423	L 18	648.00	60.22	E 18	512.00	47.583
M 19	664.00	61.710	L 19	648.00	60.22	E 19	512.00	47.583
M 20	756.00	70.26	L 20	648.00	60.22	E 20	525.00	48.791
			L 21	648.00	60.22	E 21	541.00	50.278
			L 22	648.00	60.22	E 22	512.00	47.583
			L 23	648.00	60.22	E 23	480.00	44.609
			L 24	648.00	60.22	E 24	480.00	44.609
			L 25	648.00	60.22	E 25	480.00	44.609
			L 26	648.00	60.22	E 26	480.00	44.609
			L 27	648.00	60.22	E 27	480.00	44.609
			L 29	648.00	60.22	E 28	504.00	46.84
			L 30	648.00	60.22	E 29	443.00	41.17
			L 31	648.00	60.22			
			L 32	648.00	60.22			
			L 33	648.00	60.22			
			L 34	648.00	60.22			
			L 35	689.00	64.03			
			L 36	742.00	68.96			
			L 37	689.00	64.03			
			L 38	689.00	64.03			
			L 39	689.00	64.03			
			L 40	689.00	64.03			
			L 41	689.00	64.03			
			L 42	689.00	64.03			
			L 43	689.00	64.03			

DRAWING TITLE - EXTERNAL SAUCER DRAIN & RAIN WATER CHAMBER PIPE ROUTE WITH HARVESTING PIT PLAN

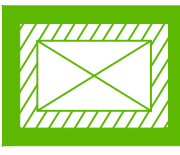

RAIN WATER CHAMBER 450X450 MM



SAUCER DRAIN



RAIN WATER PIPE SLOP 1:200

डिव्याजीत मारोथिया
DIVYAJEET MAROTHIYA
B. TECH (CIVIL)

PROPOSED LAYOUT PLAN OF AFFORDABLE HOUSING SCHEME IN KHASRA NO. 36/2 OF VILLAGE - BADGAON, TEHSIL - SHEOGANJ, DISTT. - SIROHI

OFFICE USE

DATE

08/10/2024



SCALE

1:50

APPLICANT SIGNATURES

PROPOSED LAYOUT PLAN OF AFFORDABLE HOUSING
SCHEME IN KHASRA NO. 36/2 OF VILLAGE - BADGAON, TEHSIL
- SHEOGANJ, DISTT. - SIROHI

डिव्याजीत मारोठिया
DIVYAJEET MAROTHIYA
B. TECH (CIVIL)

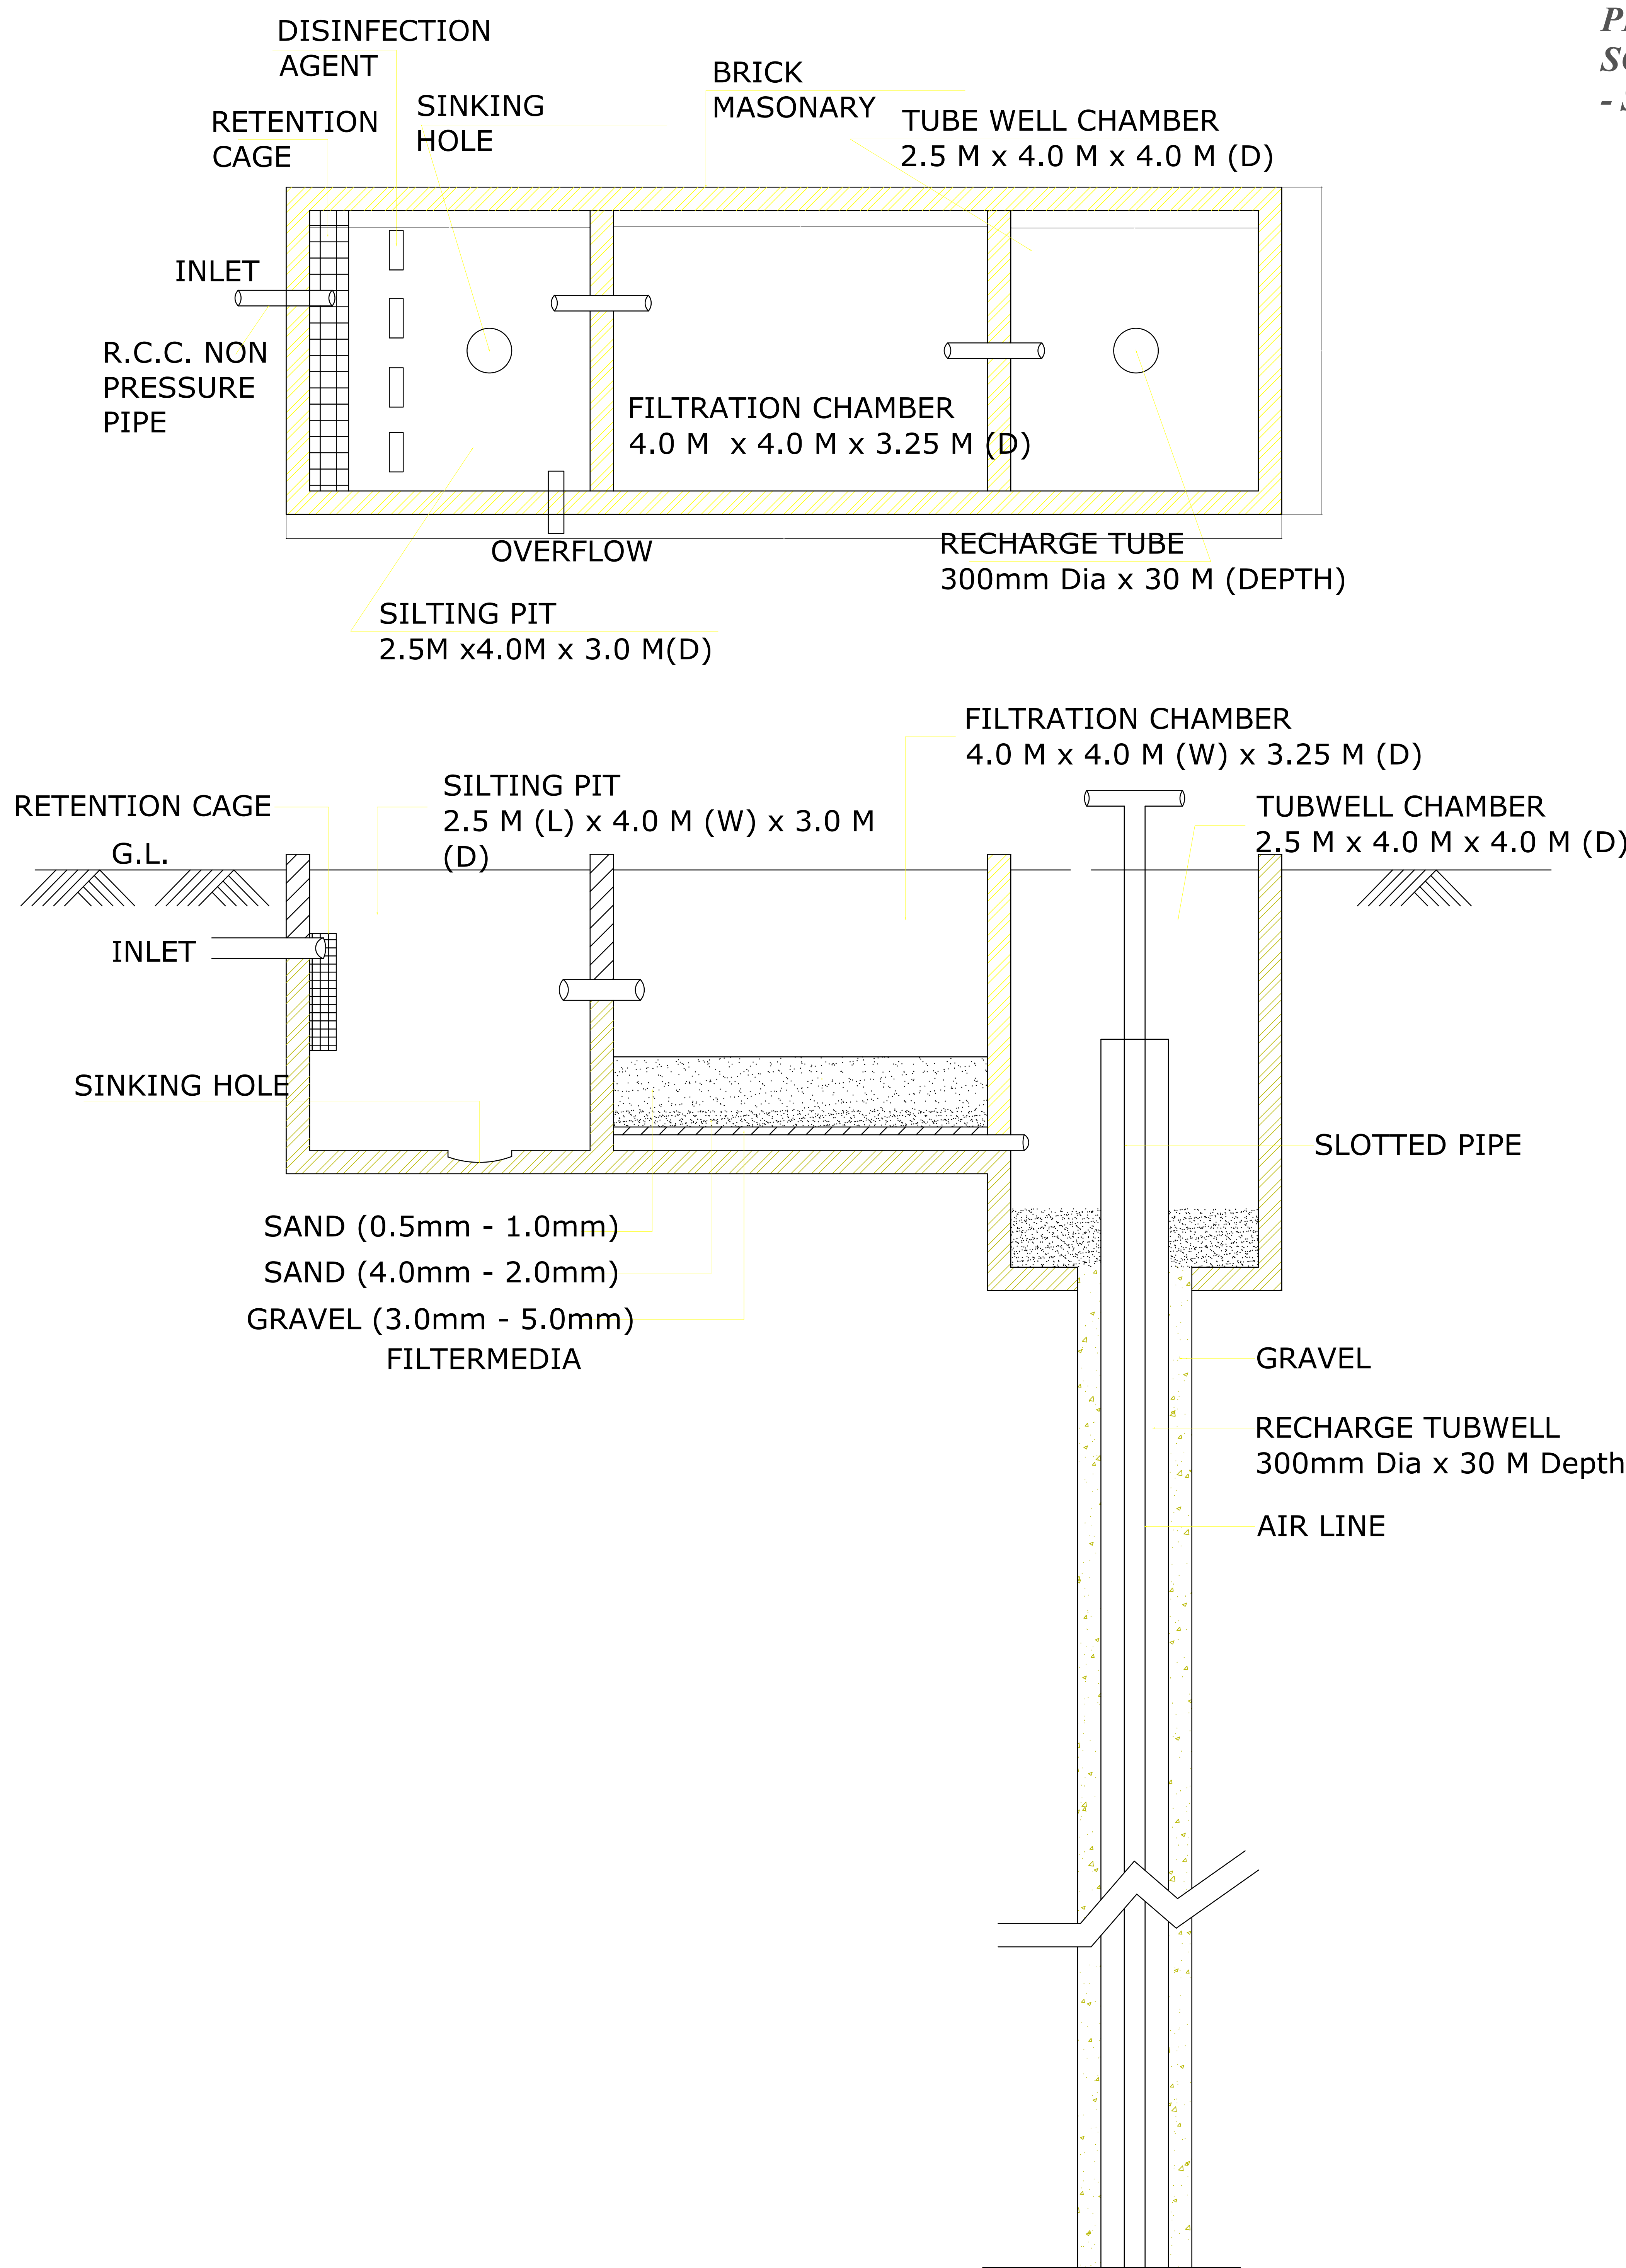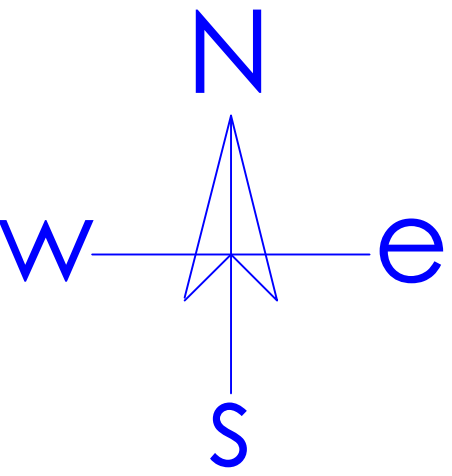

DRAWING TITLE -
RAIN WATER HARVESTING PIT DETAIL