



Layout Plan of Rudraksh Residency

Khasra No. 759,765,766,767,768,769 At Village Bhamoriya Tehsil Sanganer Jaipur


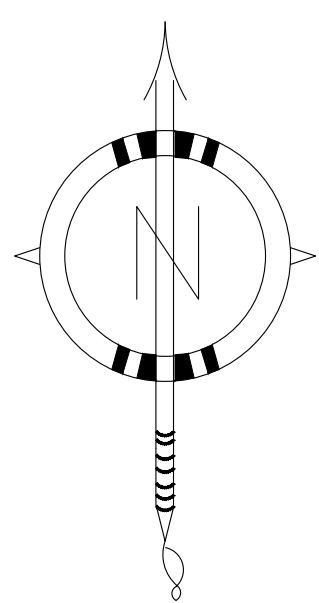


Scale:- 1cm = 5 Mtr.

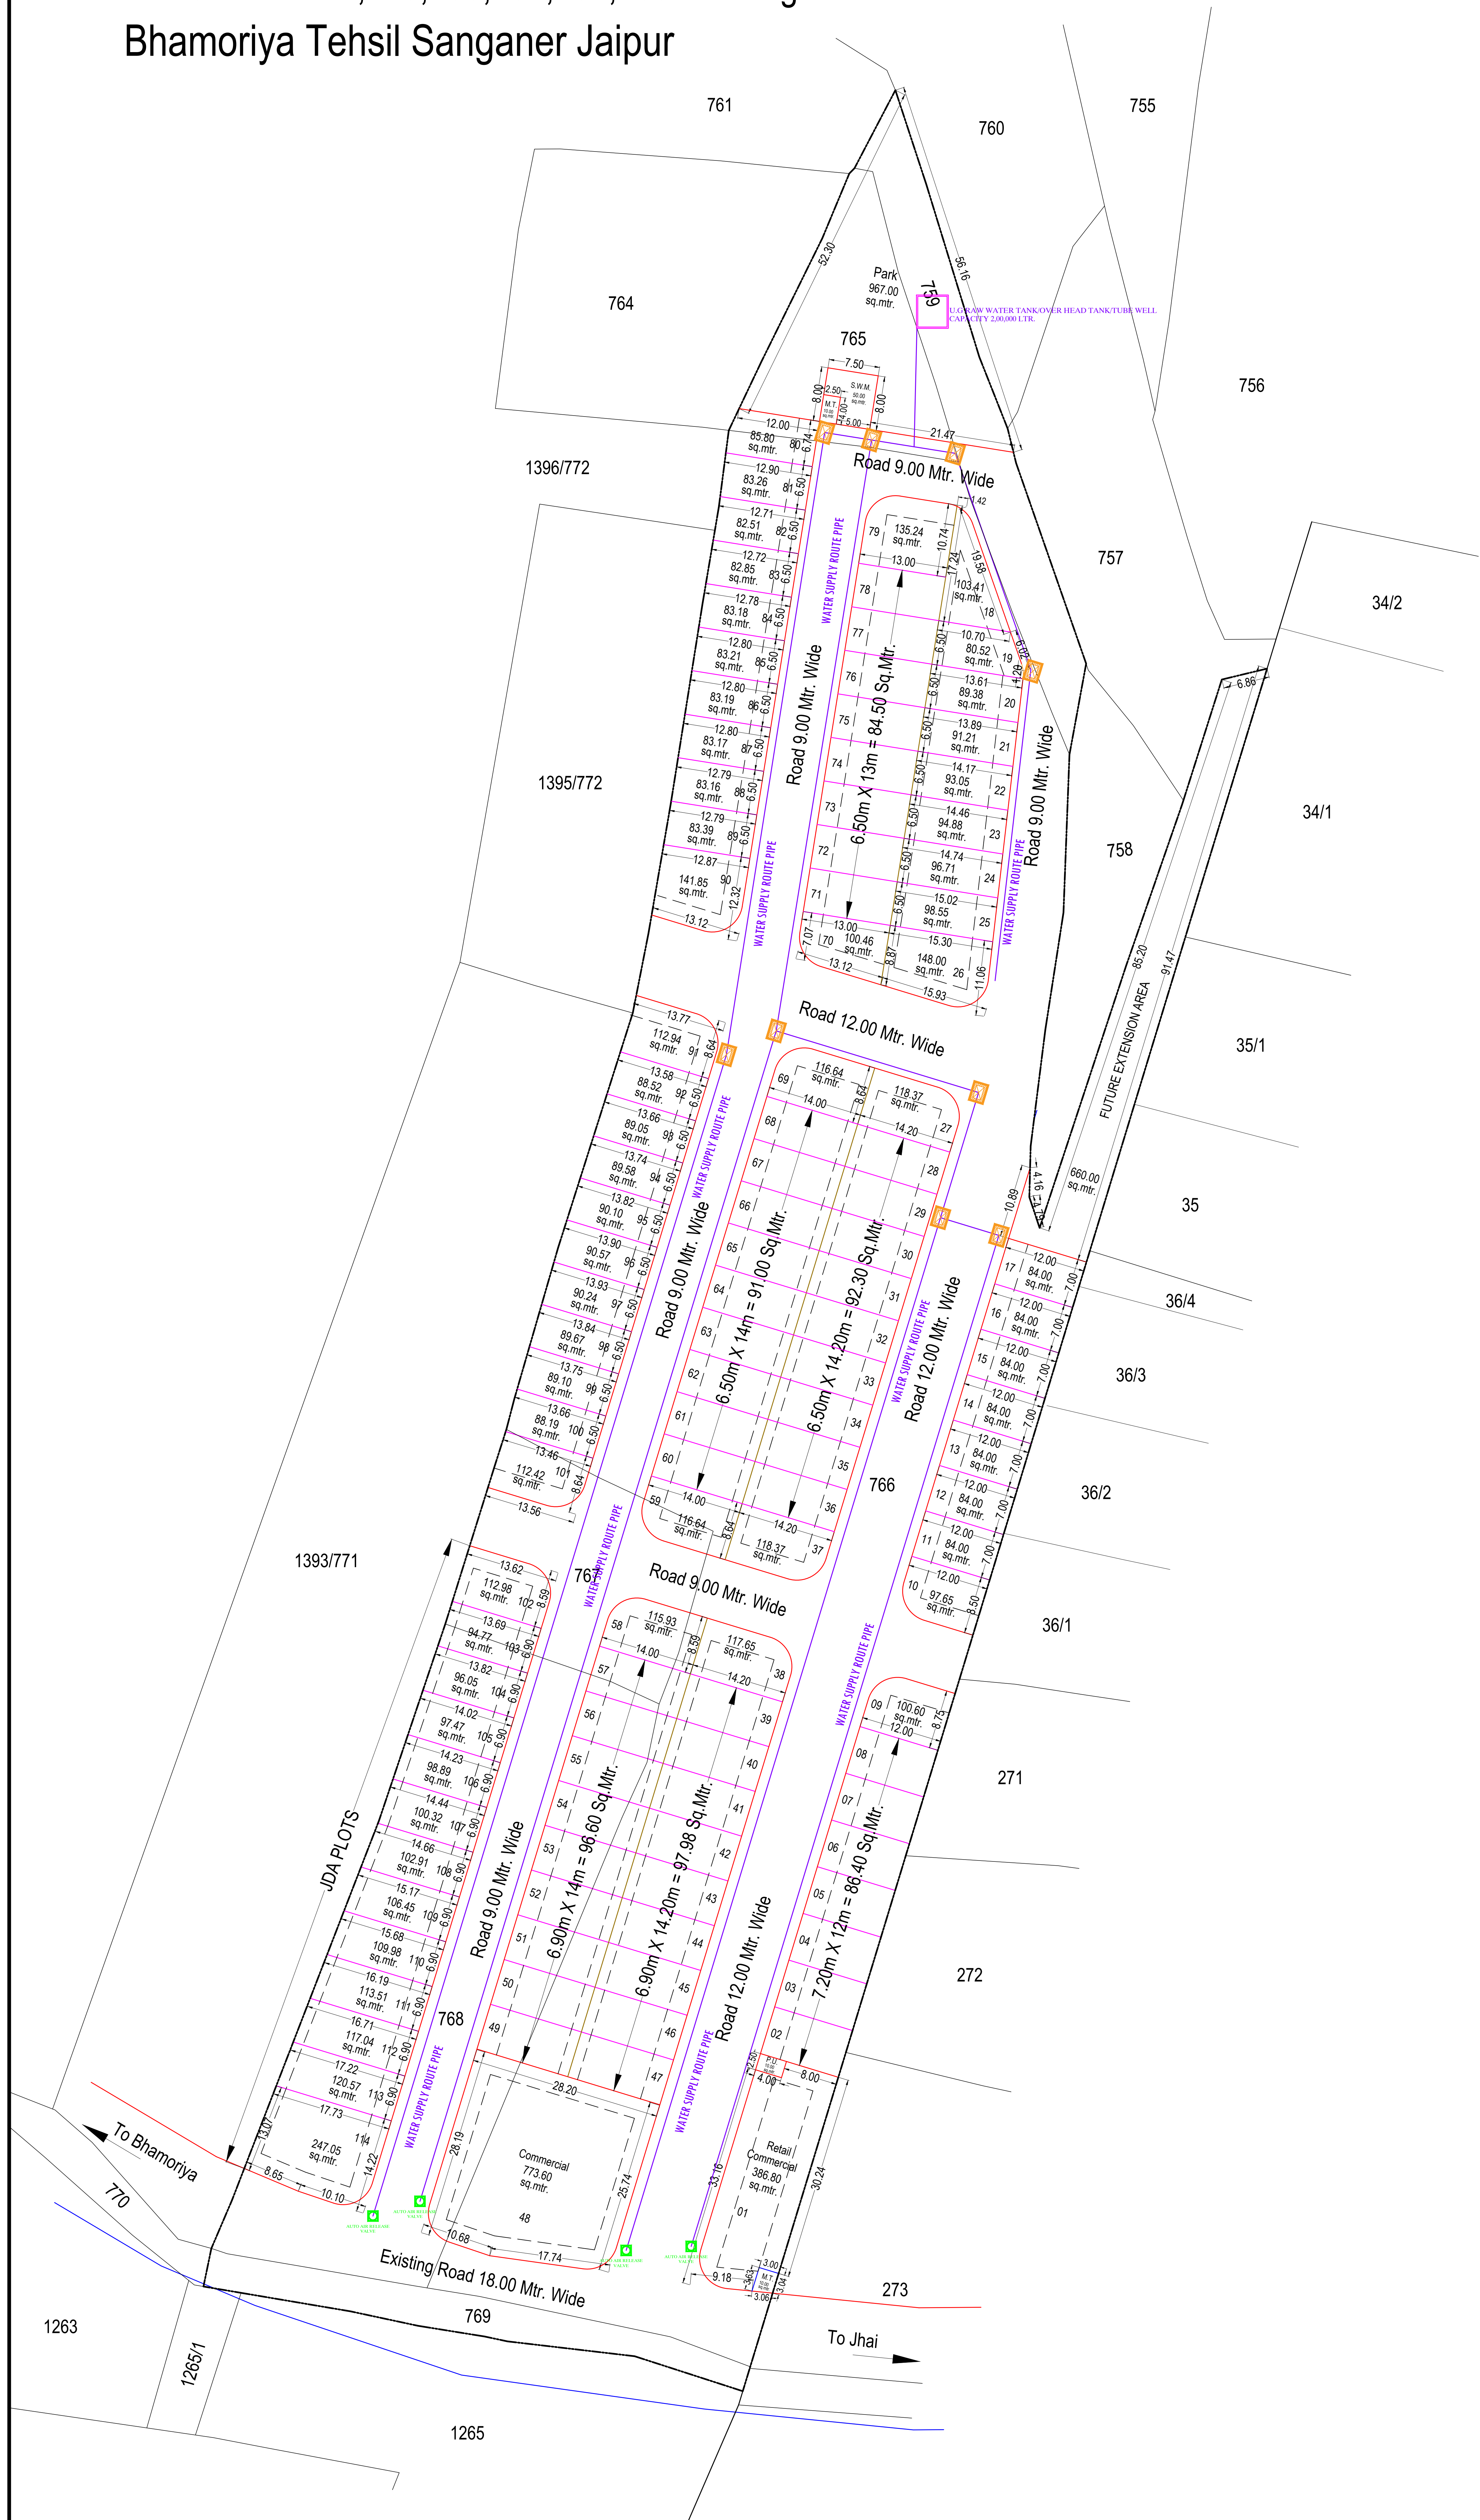

DRAWING TITLE - EXTERNAL WATER SUPPLY LINE WITH VALVE CHAMBER & U.G. WATER TANK	
	VALVE CHAMBER
	AUTO AIR RELEASE VALVE
	WATER SUPPLY ROUTE PIPE 110 MM DIA

J.D.A.

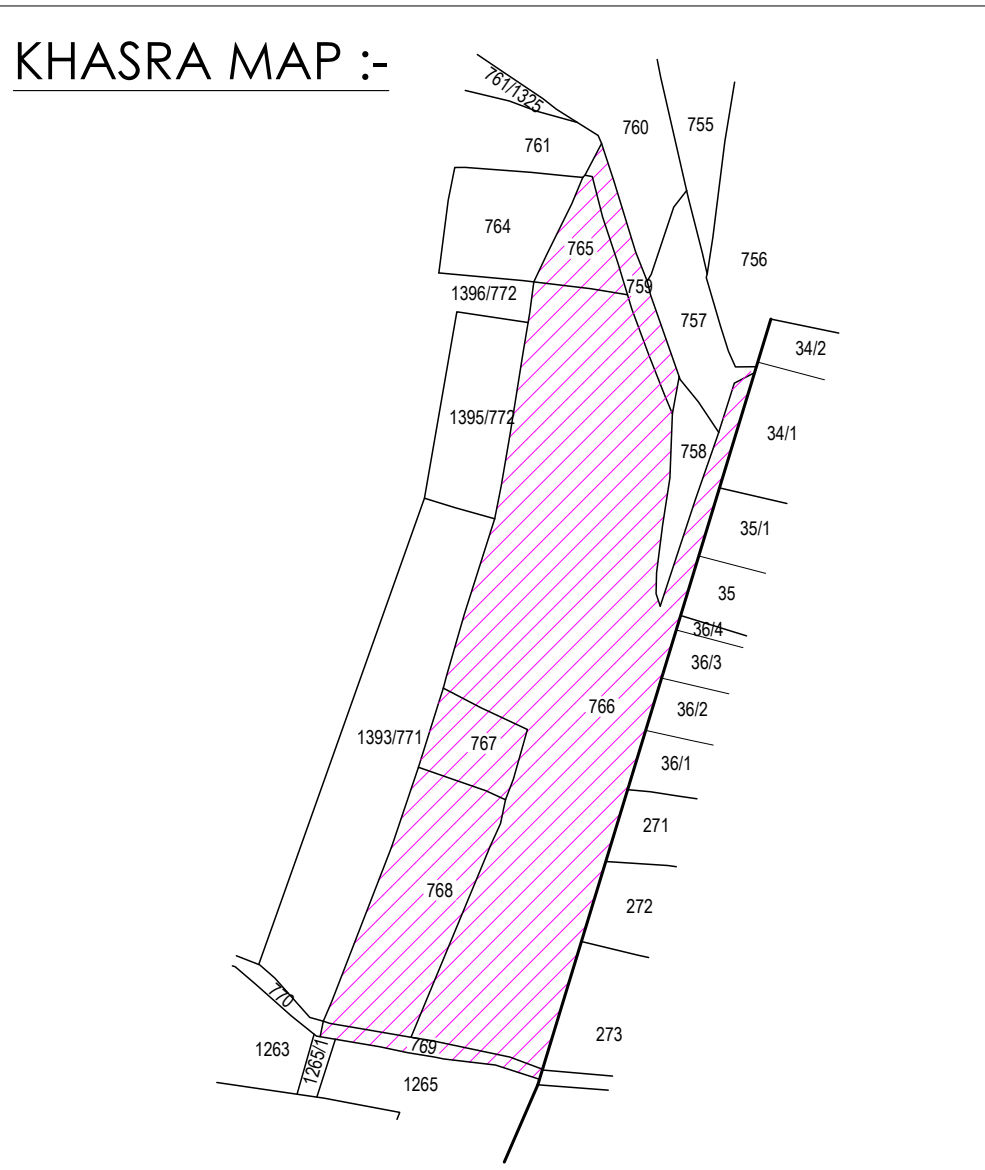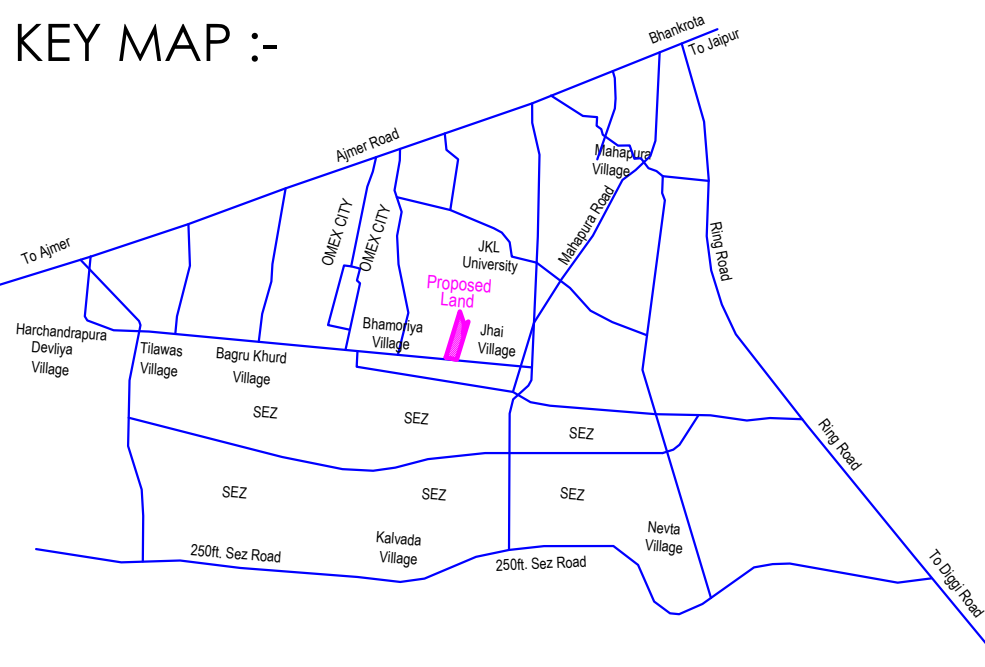

- मास्टर विकास योजना 2025 के अनुसार भू उपयोग भूखण्डों की निर्माण स्थिति :-
- पूर्ण नर्मित भूखण्ड (B.)
 - आंशिक नर्मित भूखण्ड (C.W.)
 - खालि भूखण्ड (V.)

कुल भूखण्ड -

LAND USES OF SCHEME :-			
S.No.	LAND USED	AREA IN (SQ.MTR.)	(%)
1	RESIDENTIAL	9308.90	48.13 %
2	COMMERCIAL	773.60	04.00 %
2	RETAIL COMMERCIAL	386.80	02.00 %
3	PARK	967.00	05.00 %
4	S.W.M.	50.00	00.26 %
5	PUBLIC UTILITY	10.00	00.05 %
6	MOBILE TOWER	20.00	00.10 %
7	ROAD	7823.70	40.46 %
8	TOTAL SCHEME AREA	19340.00	100.00 %
	FUTURE EXTENSION AREA	660.00	
	TOTAL KHATEDARI AREA	20000.00	
	JDA PLOTS AREA (JDA Plot No. 102-114)	1518.00	
	TOTAL AREA AS PER KHASRA MAP	21518.00	

SCHEME NAME :- Rudraksh Residency
AT VILLAGE - BHAMORIYA, TEHSIL - SANGANER, JAIPUR

ZONE NO. :- 11

SCALE :- 0 NORTH :-

A.T.P.	D.T.P.	S.T.P.
--------	--------	--------

CONSULTANT :-