


Layout Plan of Sewerage Collection System For
"AAVRAN"
IN KHASRA NO.- 403/1,402 ,404.
AT VILLAGE :- VIMALPURA,TEH.:- SANGANER, JAIPUR.

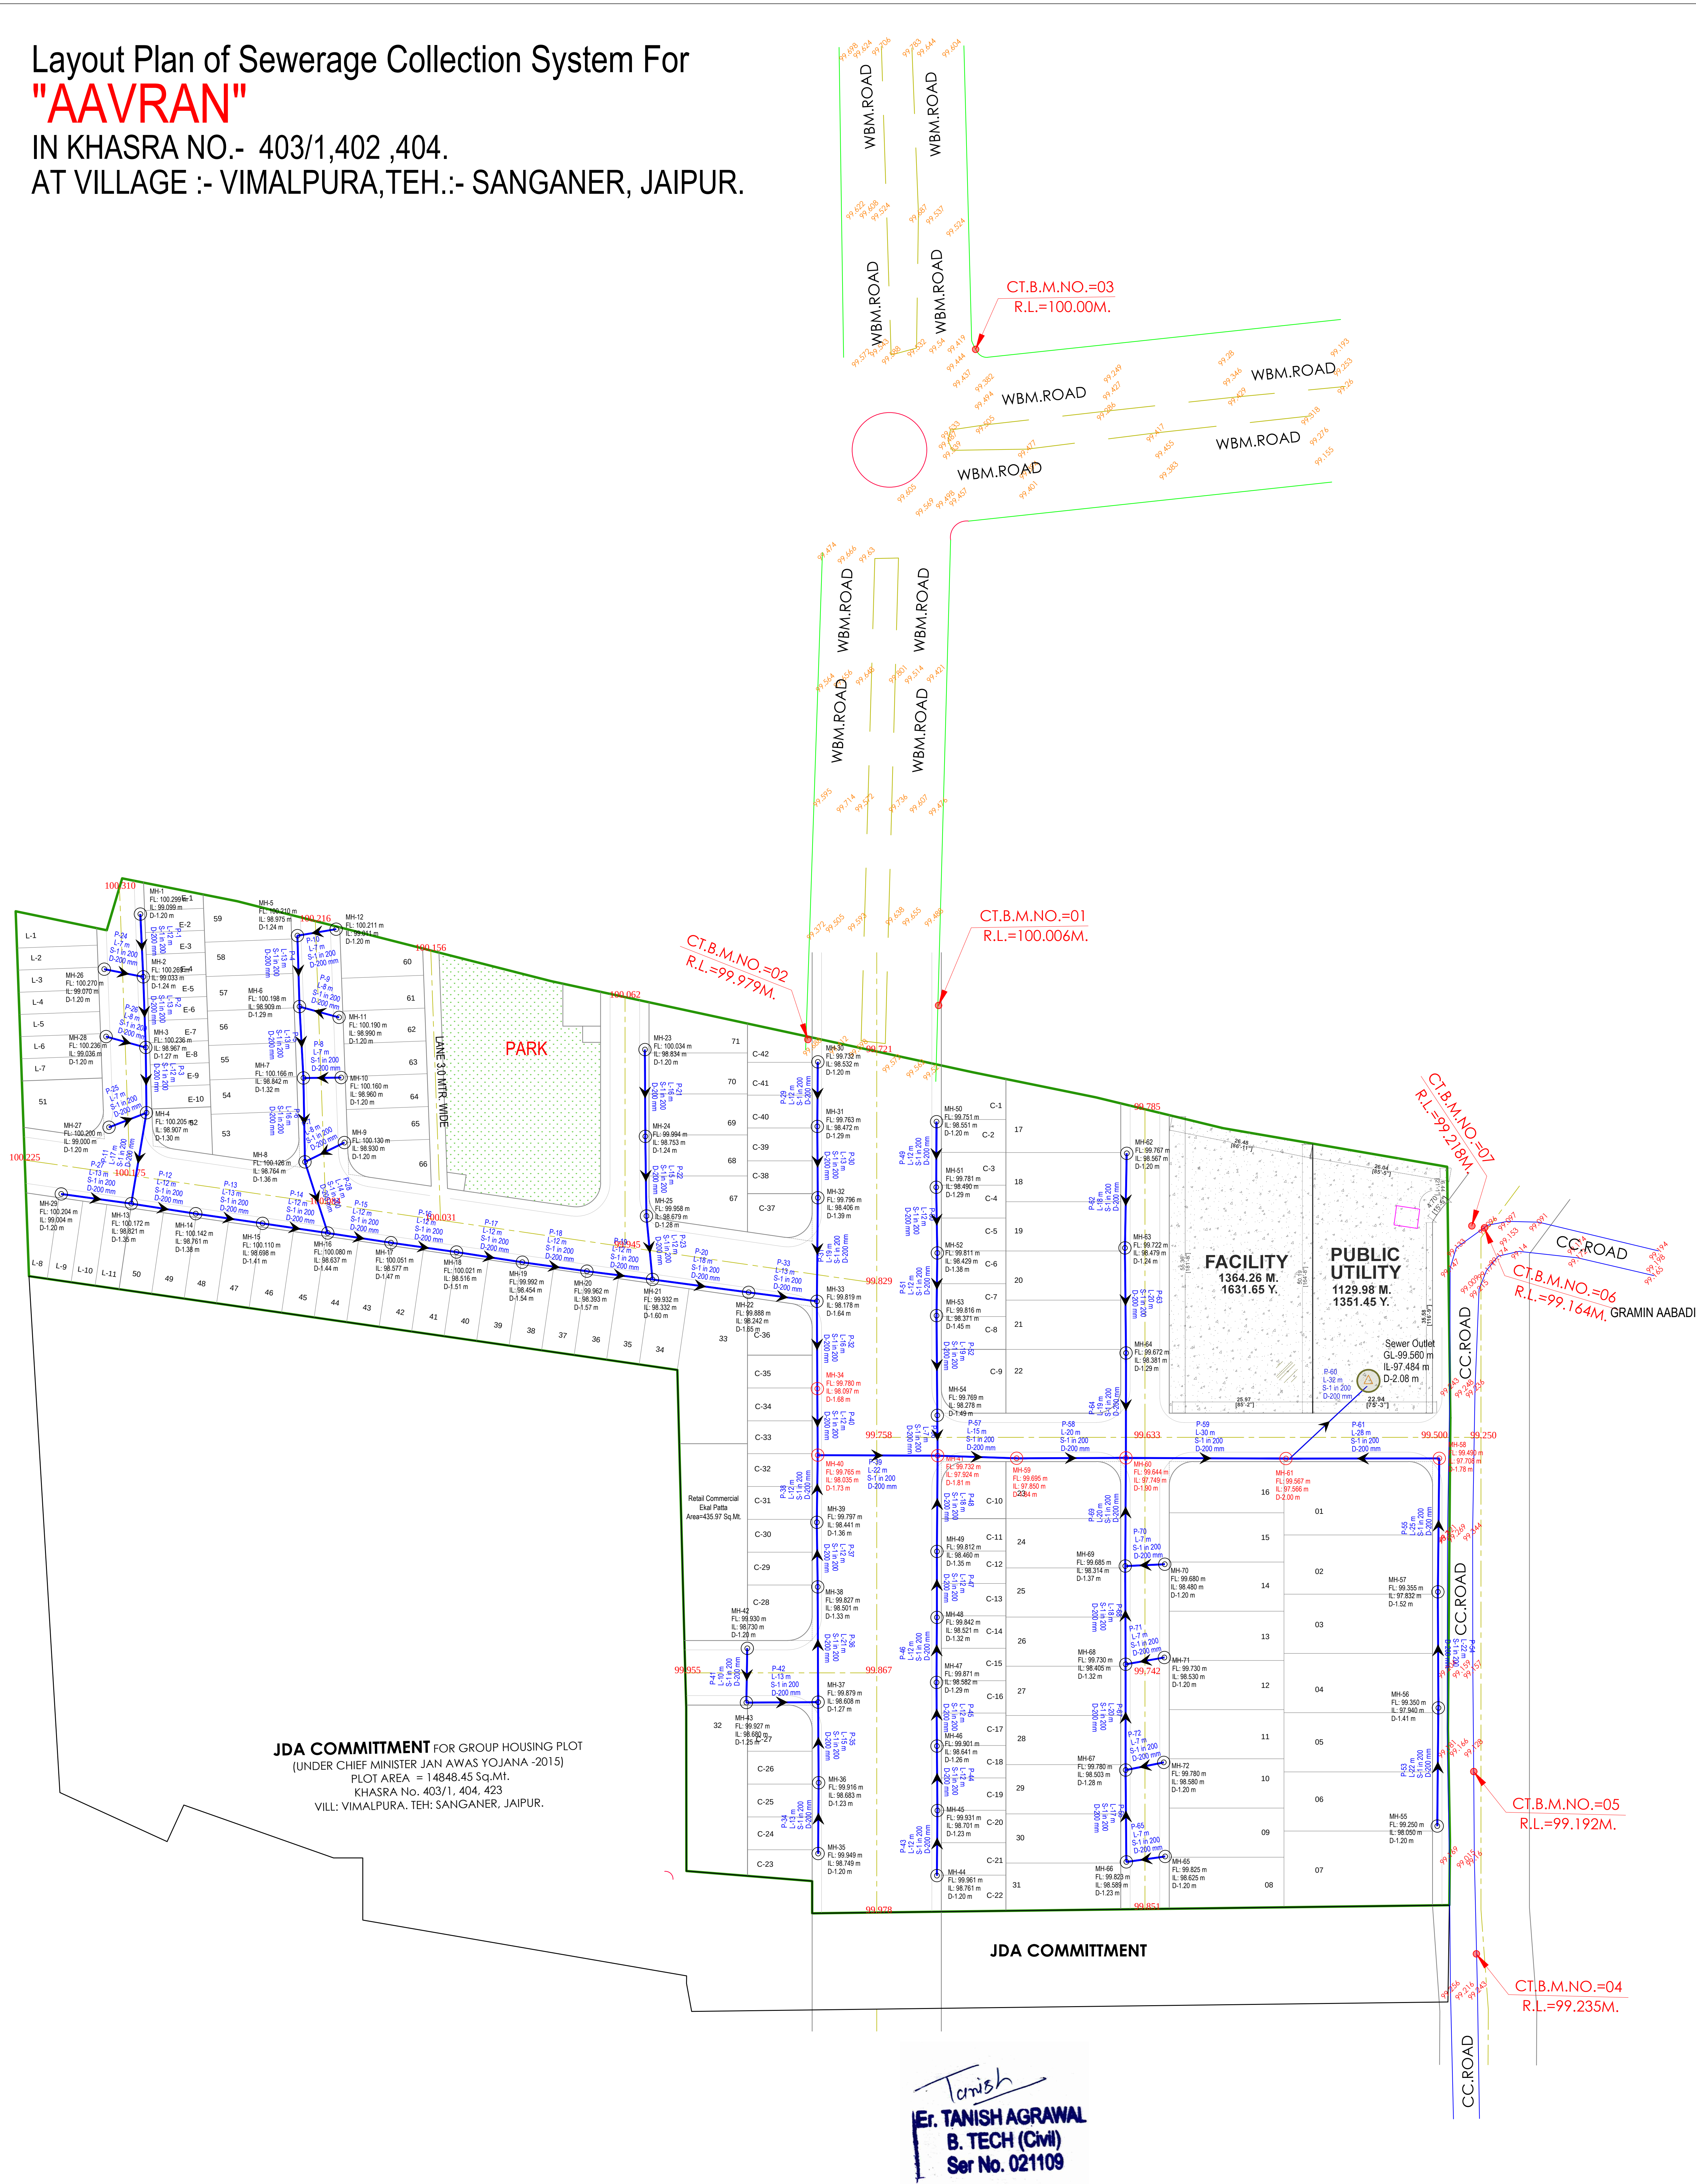

LAY-OUT PLAN OF		LEGENDS :-		DESIGN BY:-		NAME OF SCHEME :-	
(ROADS , □ ELECTRICALS , □ SEWER LINE ☒ WATER SUPPLY □ & RAIN WATER HARVESTING) □		SEWER LINE NETWORK		CIVIL TECH ENGINEERING SOLUTION		PROPOSED LAY OUT PLAN OF	
Notes:-		Length (Mtr. / Nos.)		LAND SURVEY/GPS SURVEY/ENGINEERING DESIGN/CADD DESIGNING		IN KHASRA NO.- 403/1,402 ,404.	
1. ALL DIMENSIONS ARE IN METER & DIAMETERS ARE IN MILLIMETER, UNLESS OTHERWISE SPECIFIED.		200MM DIA SEWER LINE WITH FLOW DIRECTION		Shiv Colony ,Near Poornima University, Sitapura (Rajasthan)-303905		AT VILLAGE :- VIMALPURA,TEH.:- SANGANER, JAIPUR.	
2. EARTH COVER PROVIDED ABOVE PIPE SHALL BE MINIMUM 1.0 M.		PIPE NUMBER LENGTH (M) SLOPE IMPROVED PIPE DIA		Mob:-9664240082			
3. PIPE MATERIAL SHALL BE HDPE DWC (DOUBLE WALL CORRUGATED).		MANHOLE		Email:- civiltech930@gmail.com			
4. PERIODIC FLUSHING SHALL BE REQUIRED WHERE VELOCITIES ARE LESS THEN SELF CLEANSING VELOCITY.		MANHOLE-01 MANHOLE NUMBER		DRAWING TITLE:-		SCALE :-	
Notes:-		Proposed Road Finished Levels		Layout Plan of Sewerage Collection System For		N.T.S	
We have considered "FL" as a Top Finish Level of Road		INVERT LEVEL				NORTH :-	
FL: Top Finish Level of Road 100.336		INVERT DEPTH AT MANHOLE				N	
		MANHOLE INTERNAL DIA 1.0 M				W	
		MANHOLE INTERNAL DIA 1.2 M				E	
		MANHOLE INTERNAL DIA 1.5 M				S	
		SEWER OUTLET					