
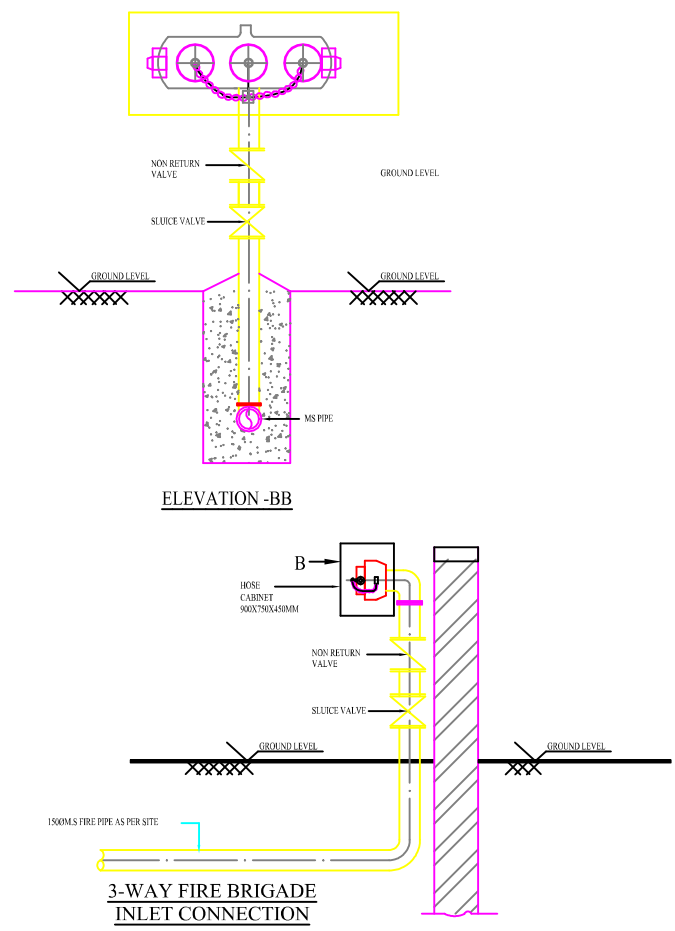


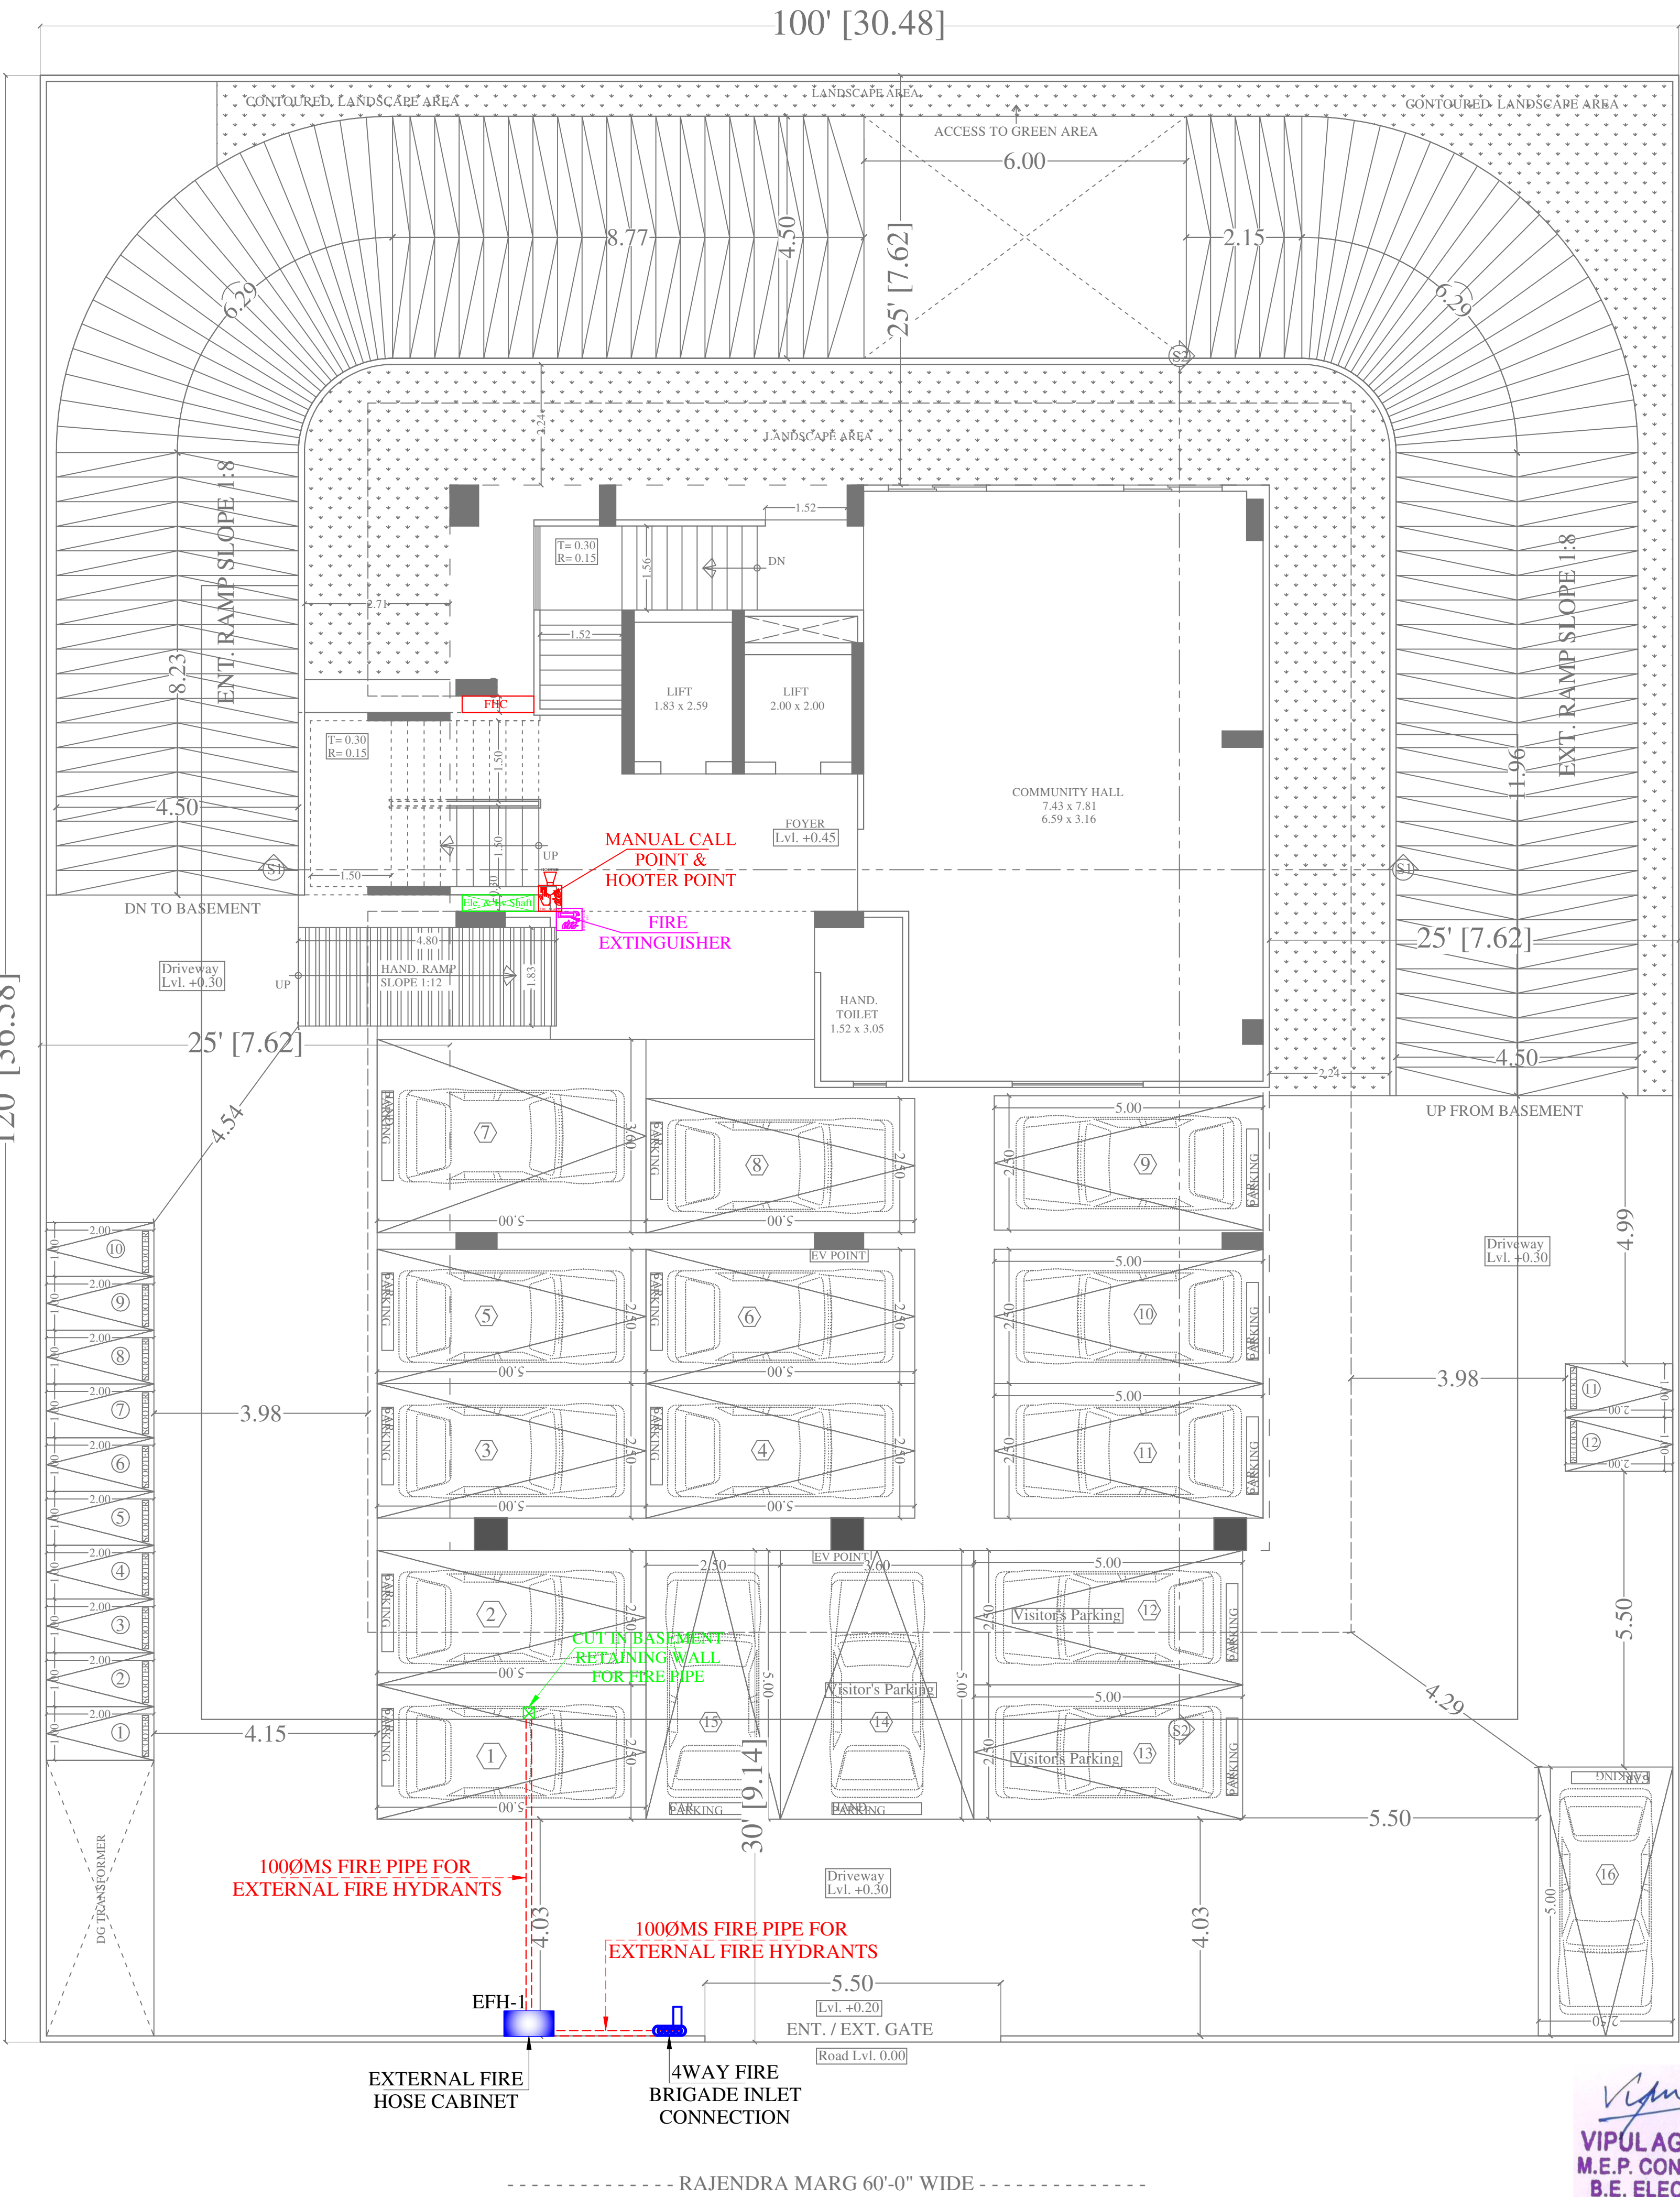

LEGENDS:

Symbol	Description
	FIRE EXTINGUISHER
	MANUAL CALL POINT
	HOOTER POINT

LEGENDS

SYMBOL	QTY.	DESCRIPTION
	01	FIRE HOSE CABINET
	01	EXTERNAL FIRE HOSE CABINET
		1000MS FIRE PIPE FOR EXTERNAL FIRE HYDRANTS
		1000MS MAIN FIRE PIPE FROM PUMP ROOM TO FIRE BRIGADE CONNECTION

SERVICE CONSULTANT

ASHI ASSOCIATES
F 9 / 440 , Keshav Marg Chitrakut Scheme,Jaipur
PH:91-0-93146-10438 ,0141-2440946, Mail:vipul8599@yahoo.com

ARCHITECT :-

SPACE GRID
C-49,VIDYA
APARTMENT,PARAS MARG,
BAPU NAGAR,NEAR JANTA
STORE CIRCLE, JAIPUR-302015
PH-09314918766,0141-4005506 (O)
Email:-info.spacegrid@gmail.com

DEVELOPER NAME:-

**PEARL SPYTECH
REALTORS LLP**

PROJECT NAME:-

PEARL PRISTINE

ADDRESS:-

**PLOT NO. B-173
RAJENDRA MARG,
BAPU NAGAR, JAIPUR**

DRG. TITLE:-

**EXTERNAL FIRE HYDRANT &
FIRE PIPE ROUTE, MCP, HOOTER
& FIRE EXTINGUISHER PLAN**

SCALE = 1:100	
---------------	--

