



LAY OUT PLAN OF KHASRA NO. 739/1 VILLAGE JHALAMAND AT JODHPUR

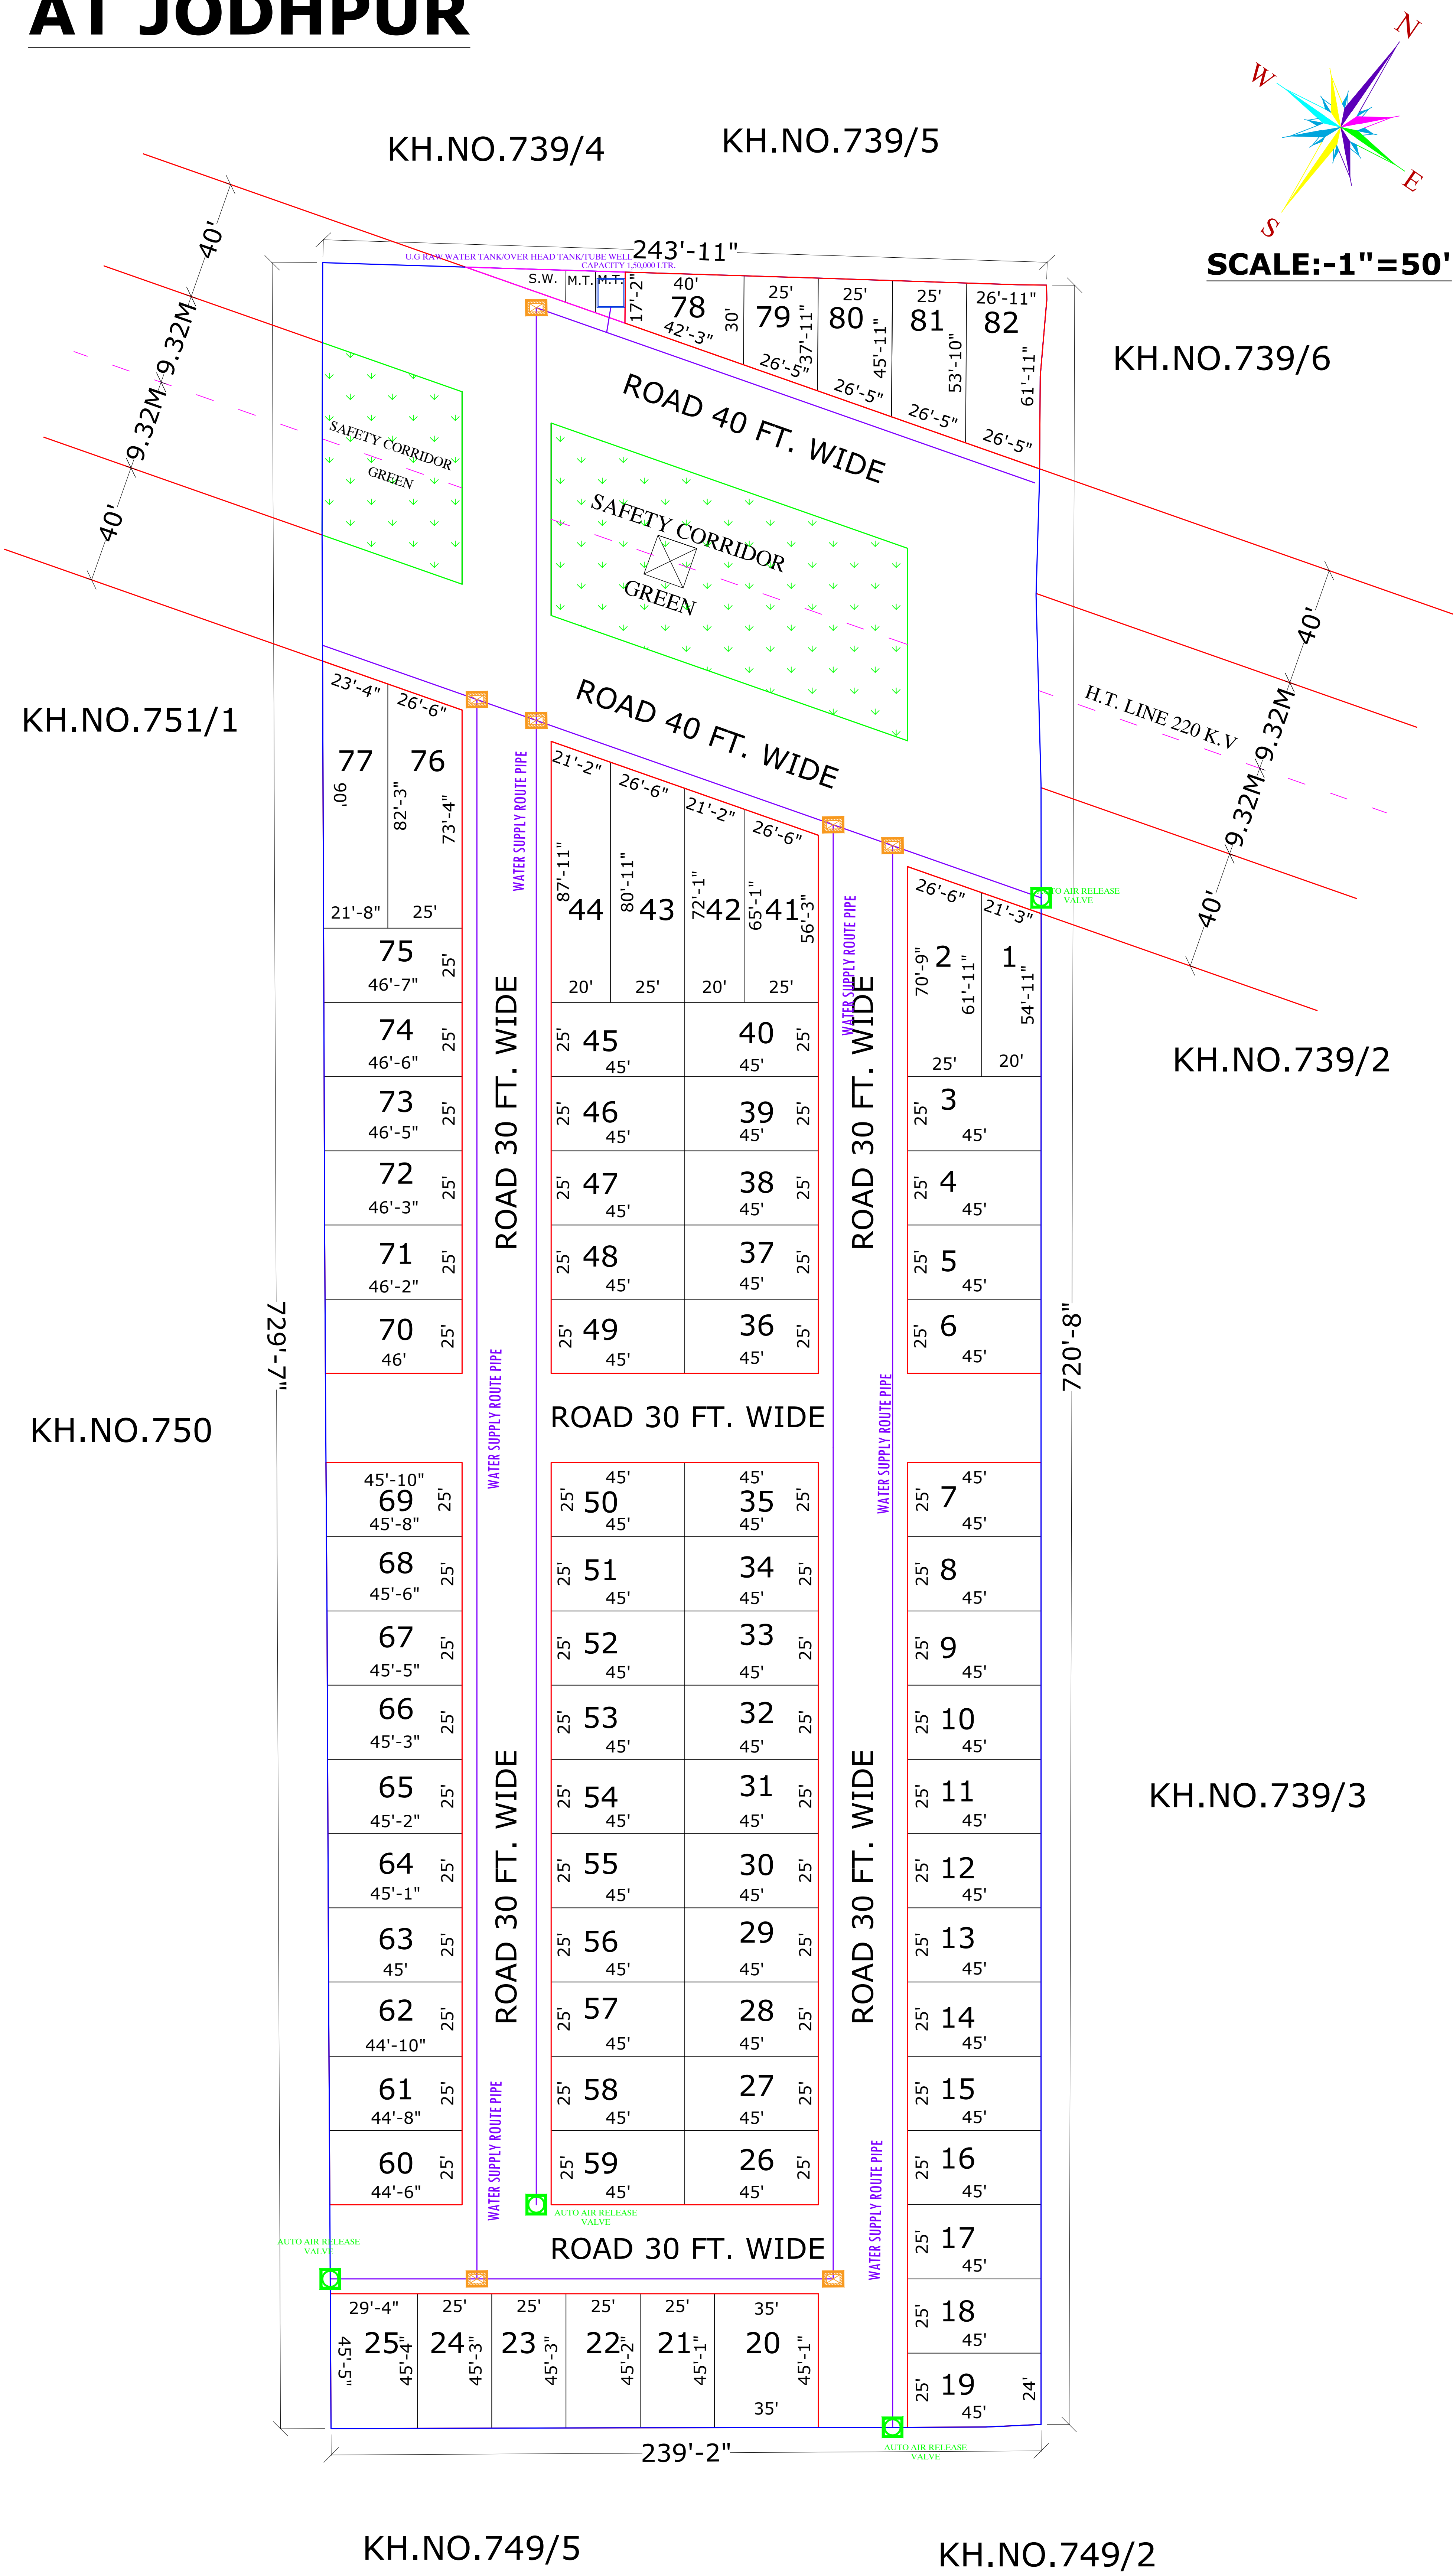


LAND USES ANALYSIS

PLOTS	AREA in Sq.yd.	AREA OF %
TOTAL PLOT AREA	10805.36	55.67 %
PARK AREA	1203.49	06.20 %
M.T./S.W.D. AREA	51.37	00.27 %
ROAD AREA	7348.18	37.86 %
TOTAL SCHEME AREA	19408.40	100.00 %
Area in Bigha. = 10 Bigha , 10 Bishwansi		


KEY PLAN

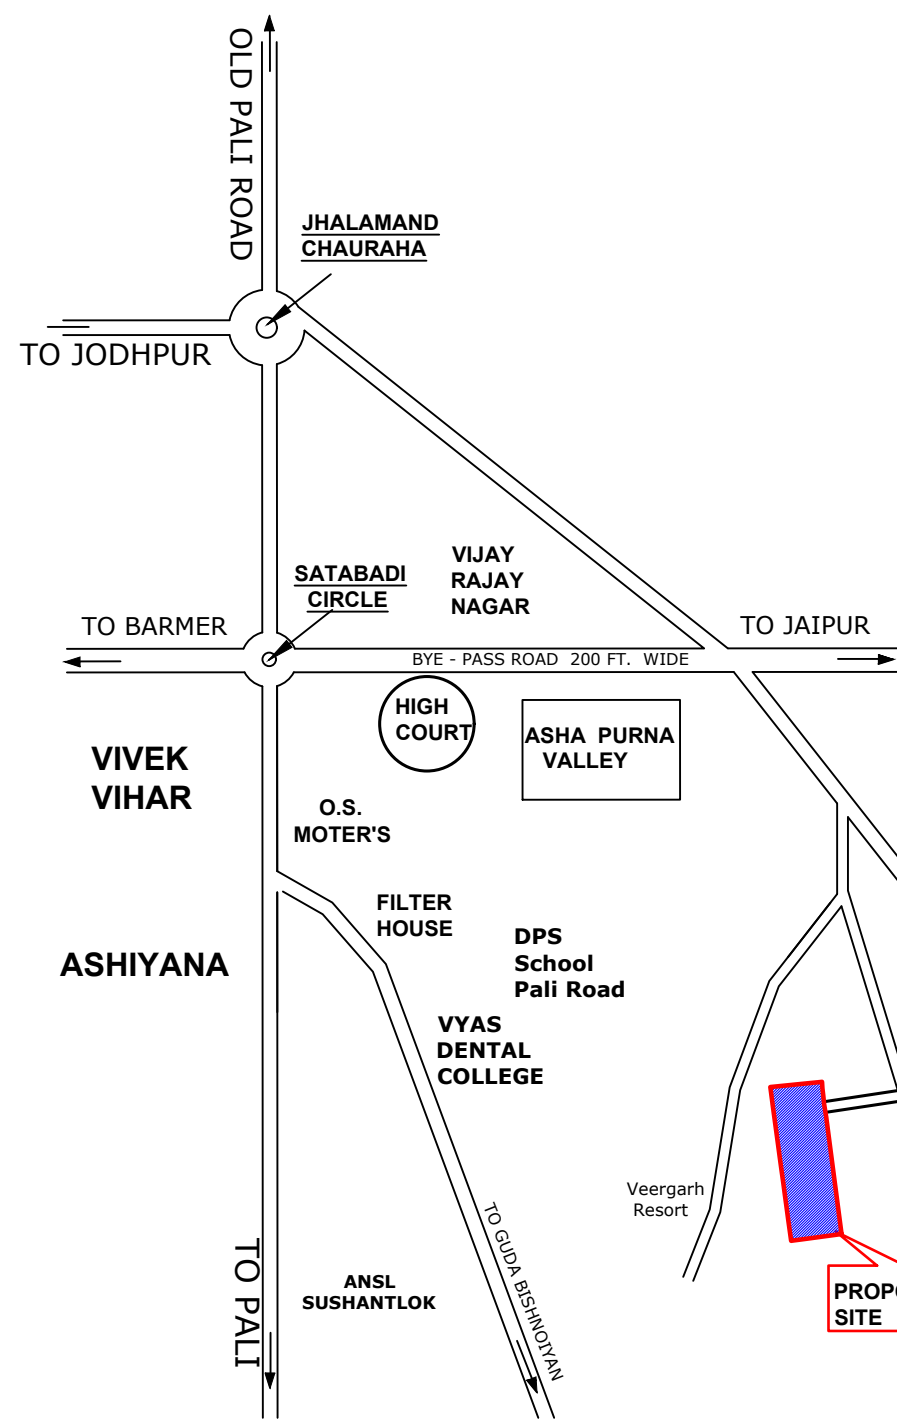


KHASRA MAP
NOT TO SCALE

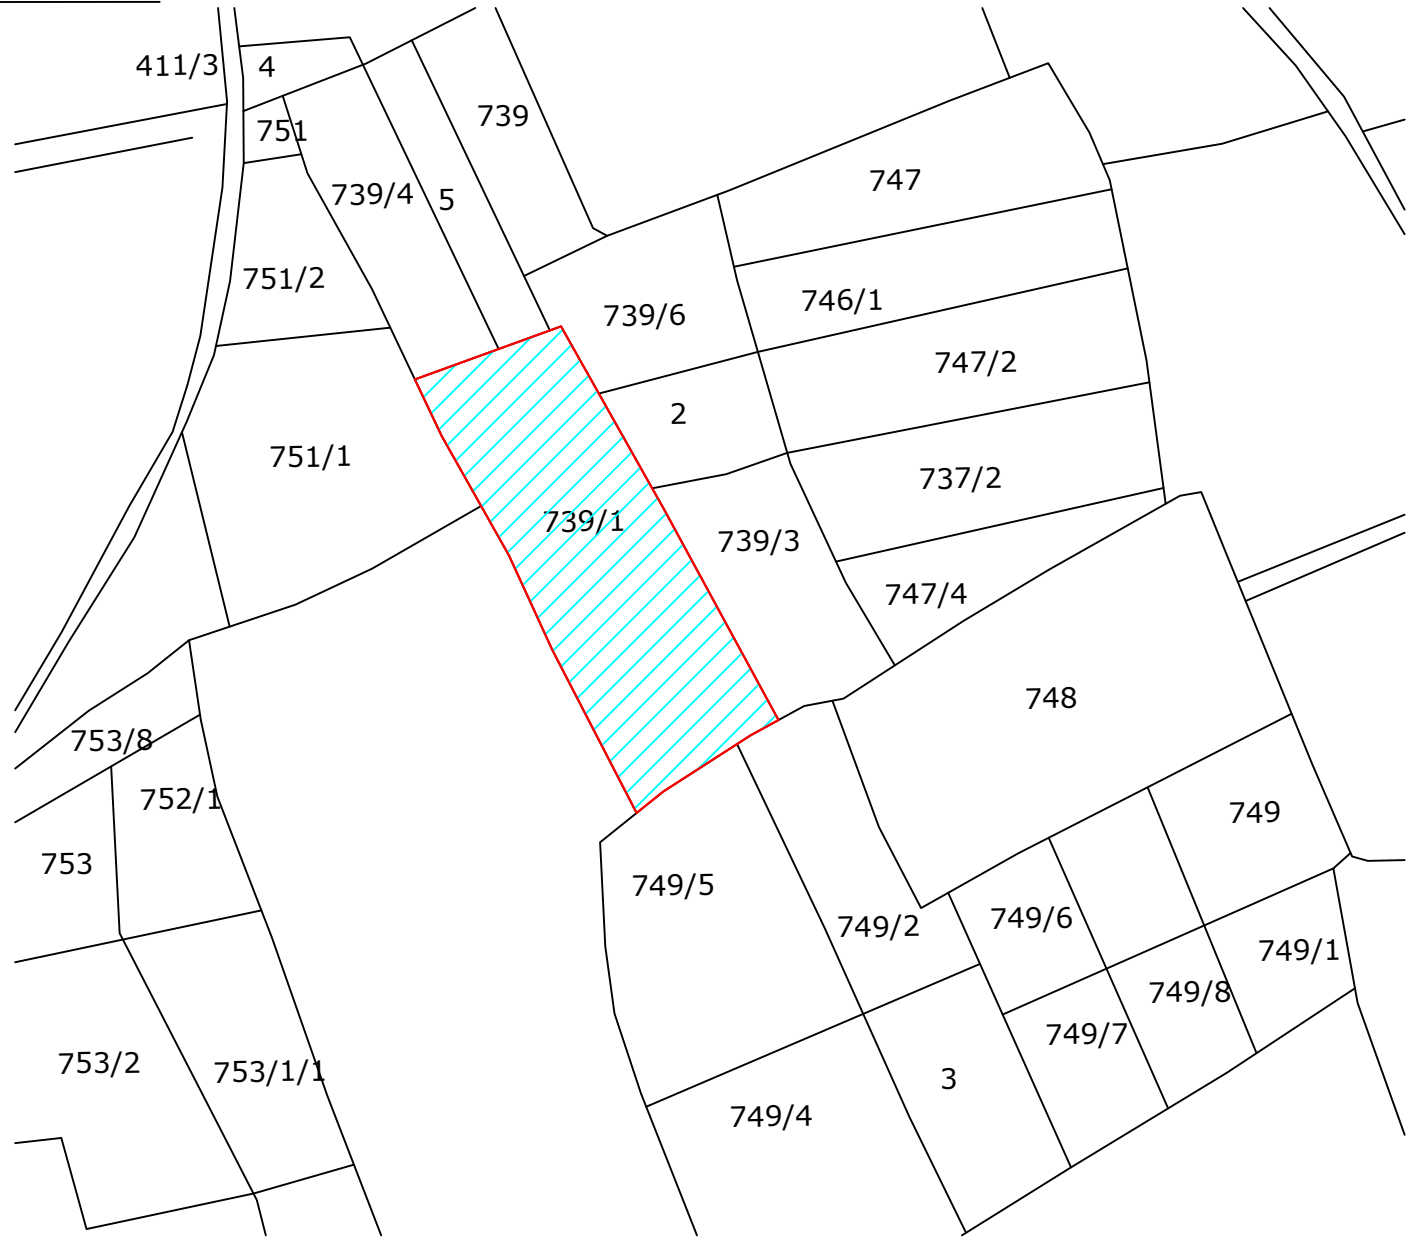


DRAWING TITLE -
EXTERNAL WATER SUPPLY
LINE WITH VALVE CHAMBER
& U.G. WATER TANK

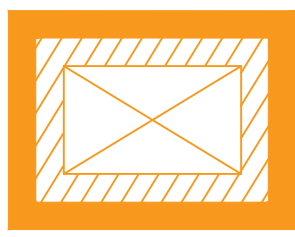

VALVE
CHAMBER

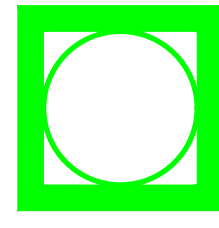

AUTO AIR RELEASE
VALVE

 

WATER SUPPLY ROUTE
PIPE 110 MM DIA

डिव्जाजीत मारोठिया
DIVYAJEET MAROTHIYA
B. TECH (CIVIL)