



"MATESHWARI- RESIDENCY"

LAY OUT PLAN OF KHASRA NO. 42 / 1, 42 / 2, 42 / 3 OF VILLAGE SURPURA AT JODHPUR

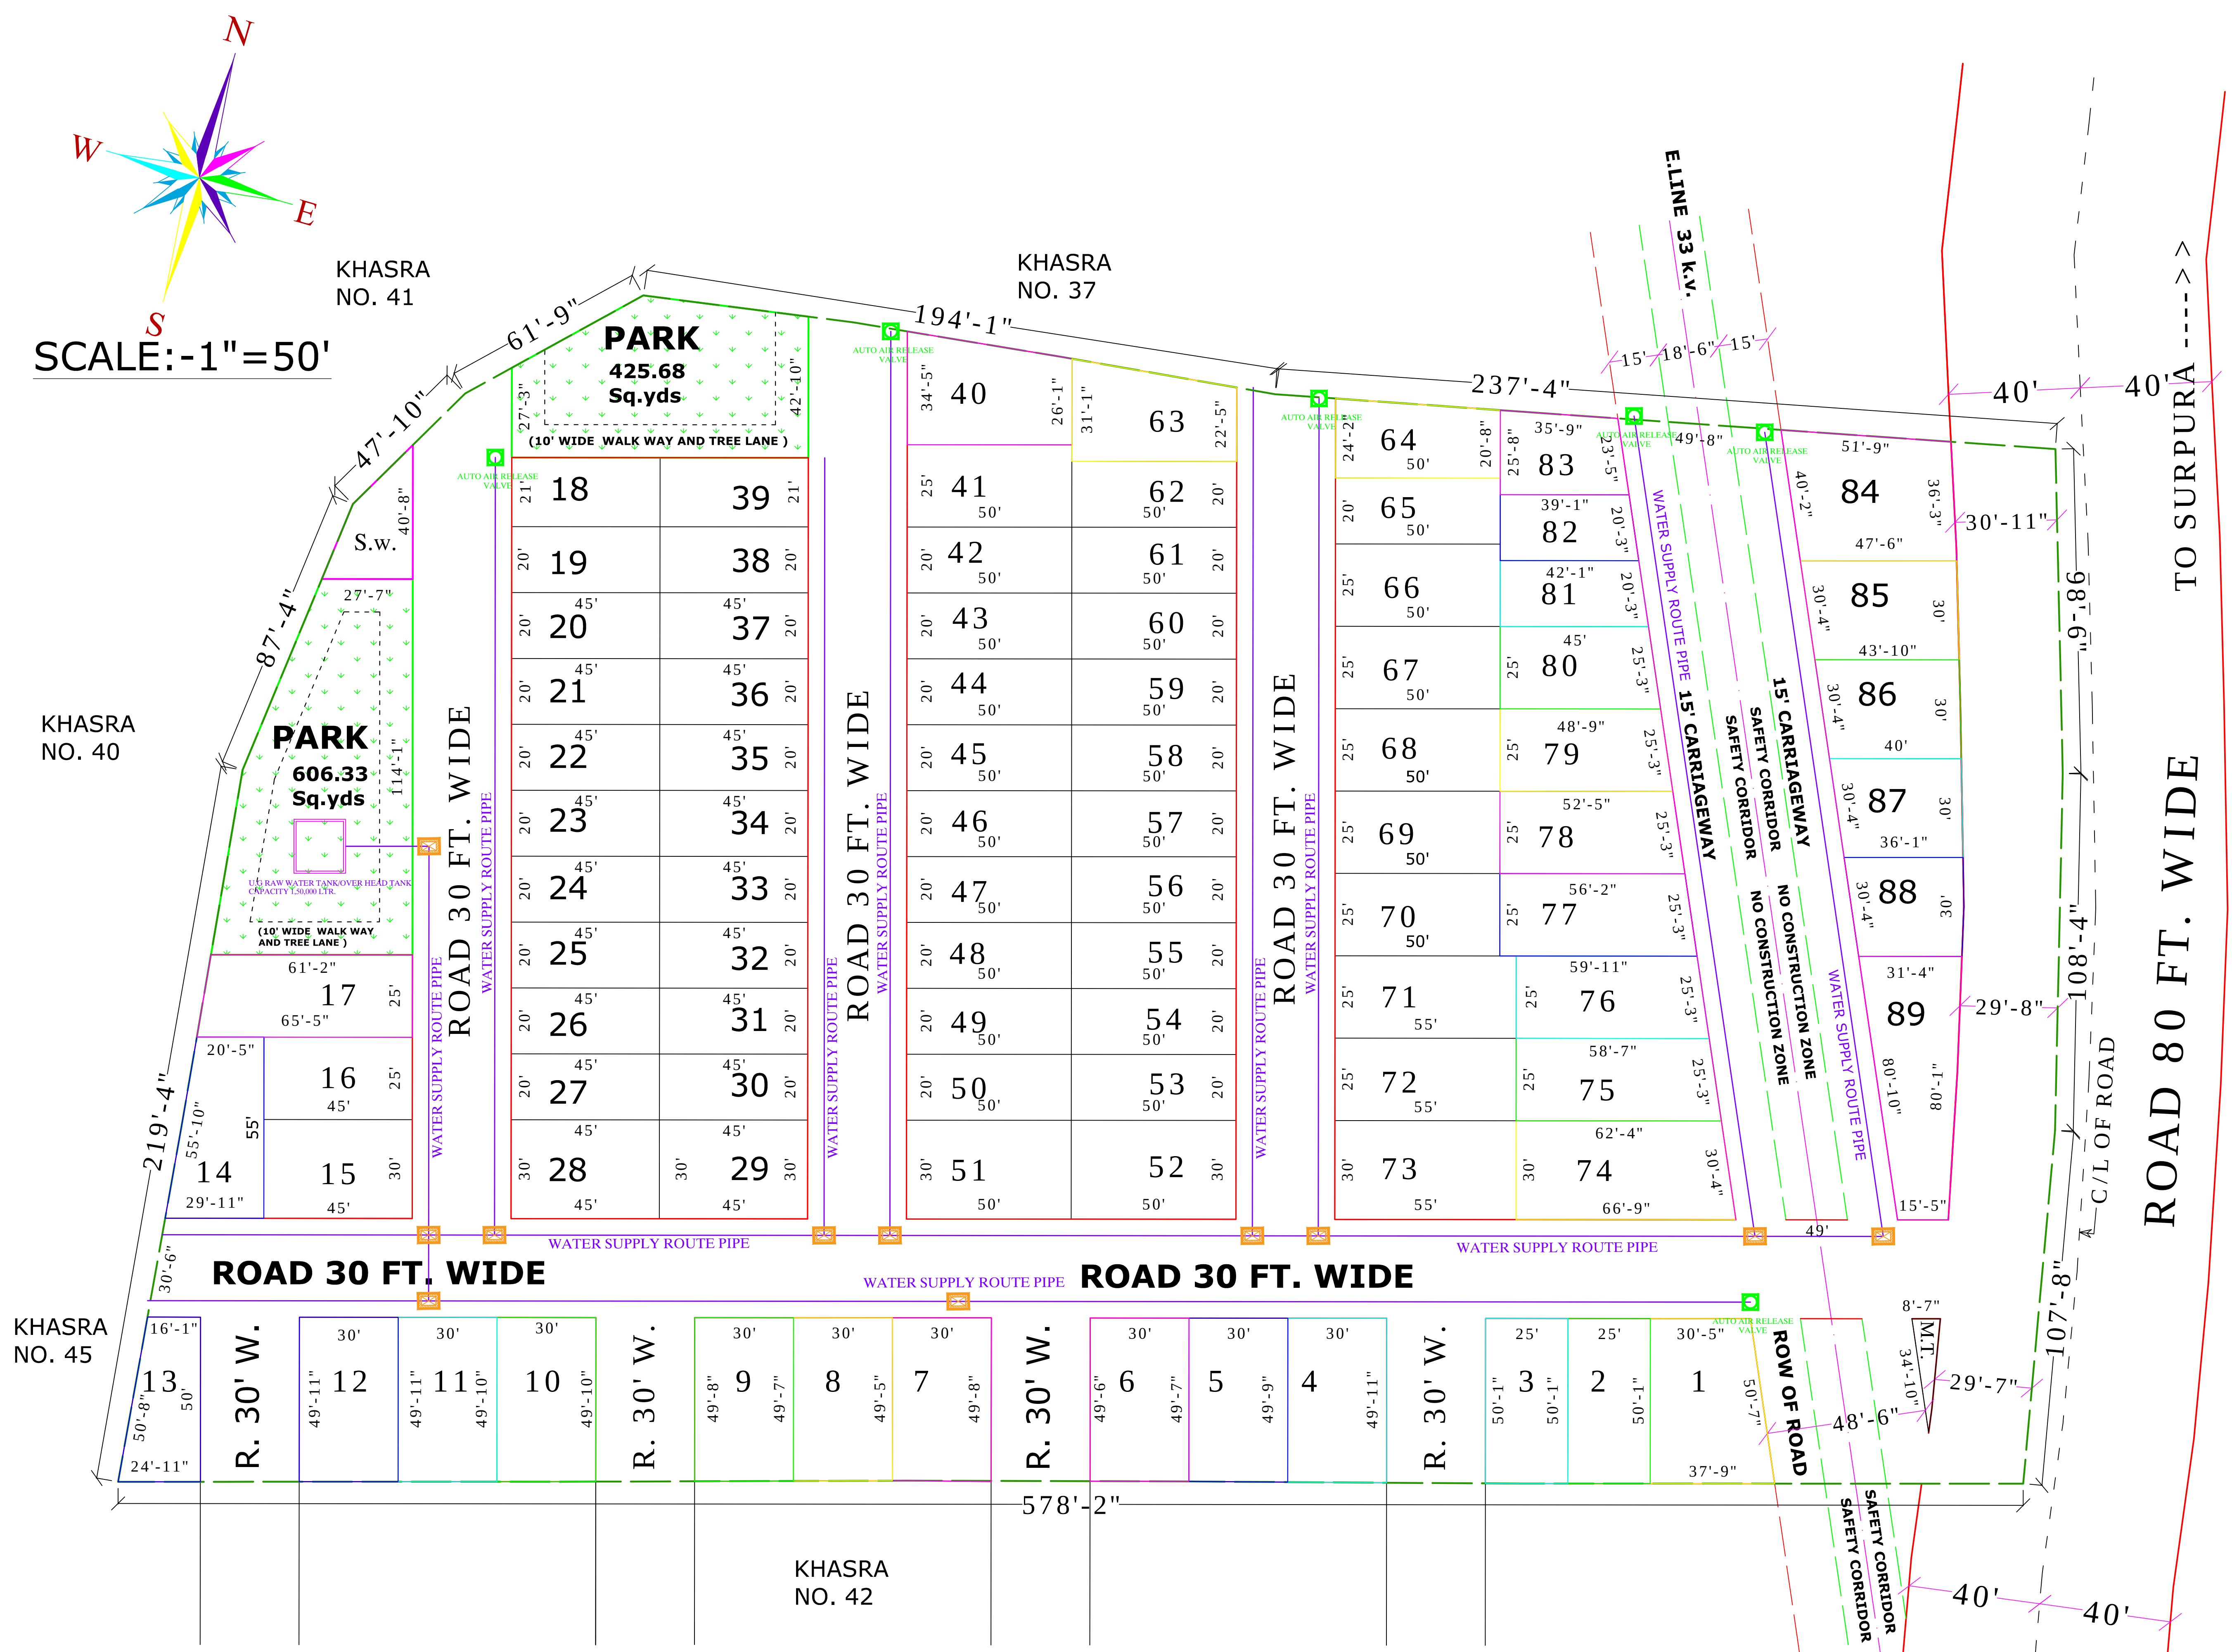

KEY PLAN

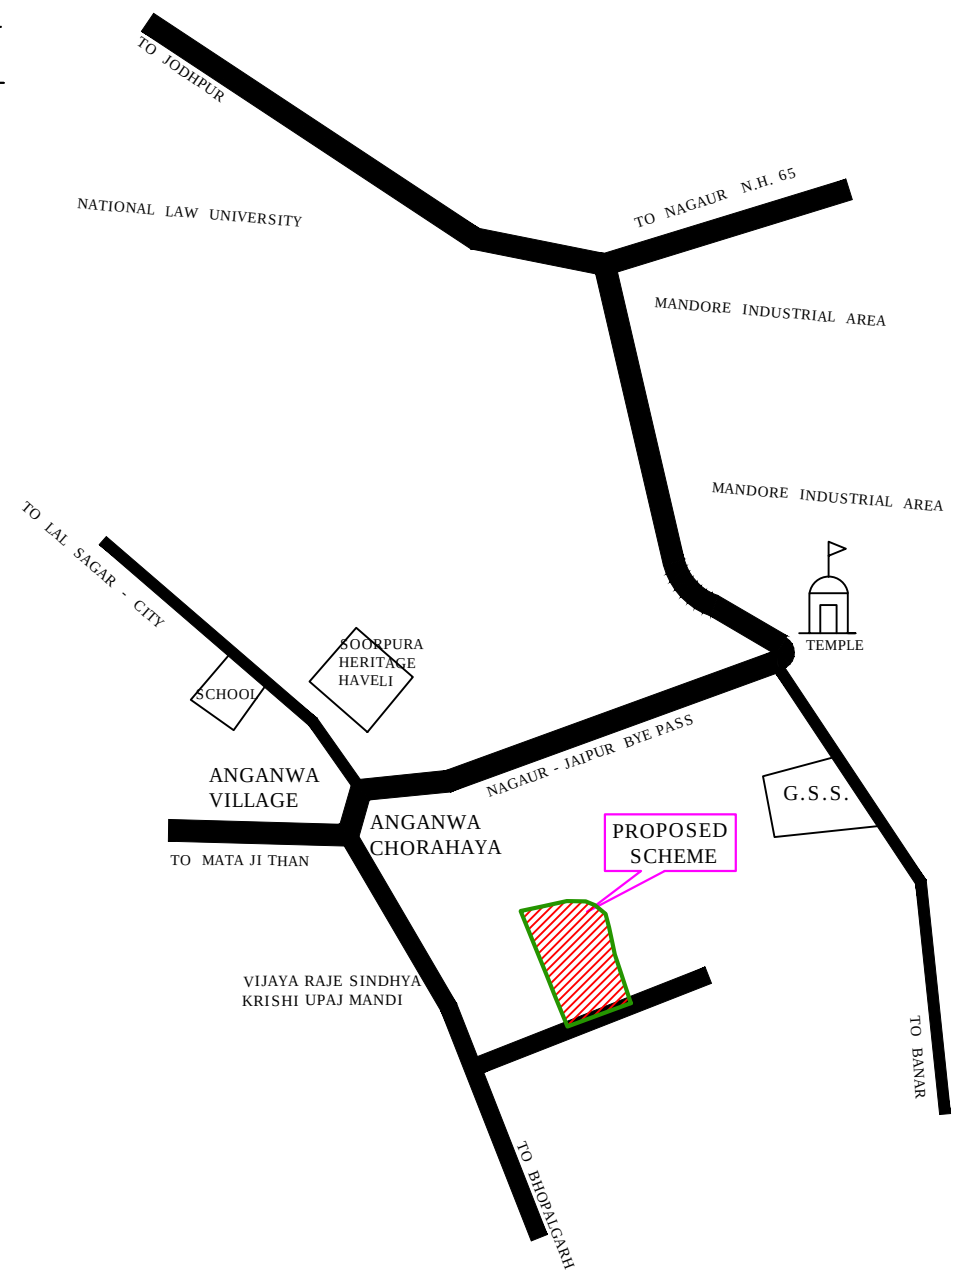


MIDEN OF ROAD AS PER
CIRCULAR ROAD -17/06/2022


LAND USES ANALYSIS

PLOTS	AREA in Sq.yd.	AREA OF %
TOTAL PLOT AREA	11667.90	56.99 %
PARK AREA (10' WIDE INCLUDING WALK WAY AND TREE LANE)	1032.02	05.04 %
M.T./S.W.D. AREA	92.98	00.46 %
ROAD AREA	7680.30	37.51 %
TOTAL SCHEME AREA	20473.20	100.00 %
Area in Bigha. = 10 BIGHA 11 BISHWA 10 BISHWANSI		

KHASRA MAP
NOT TO SCALE

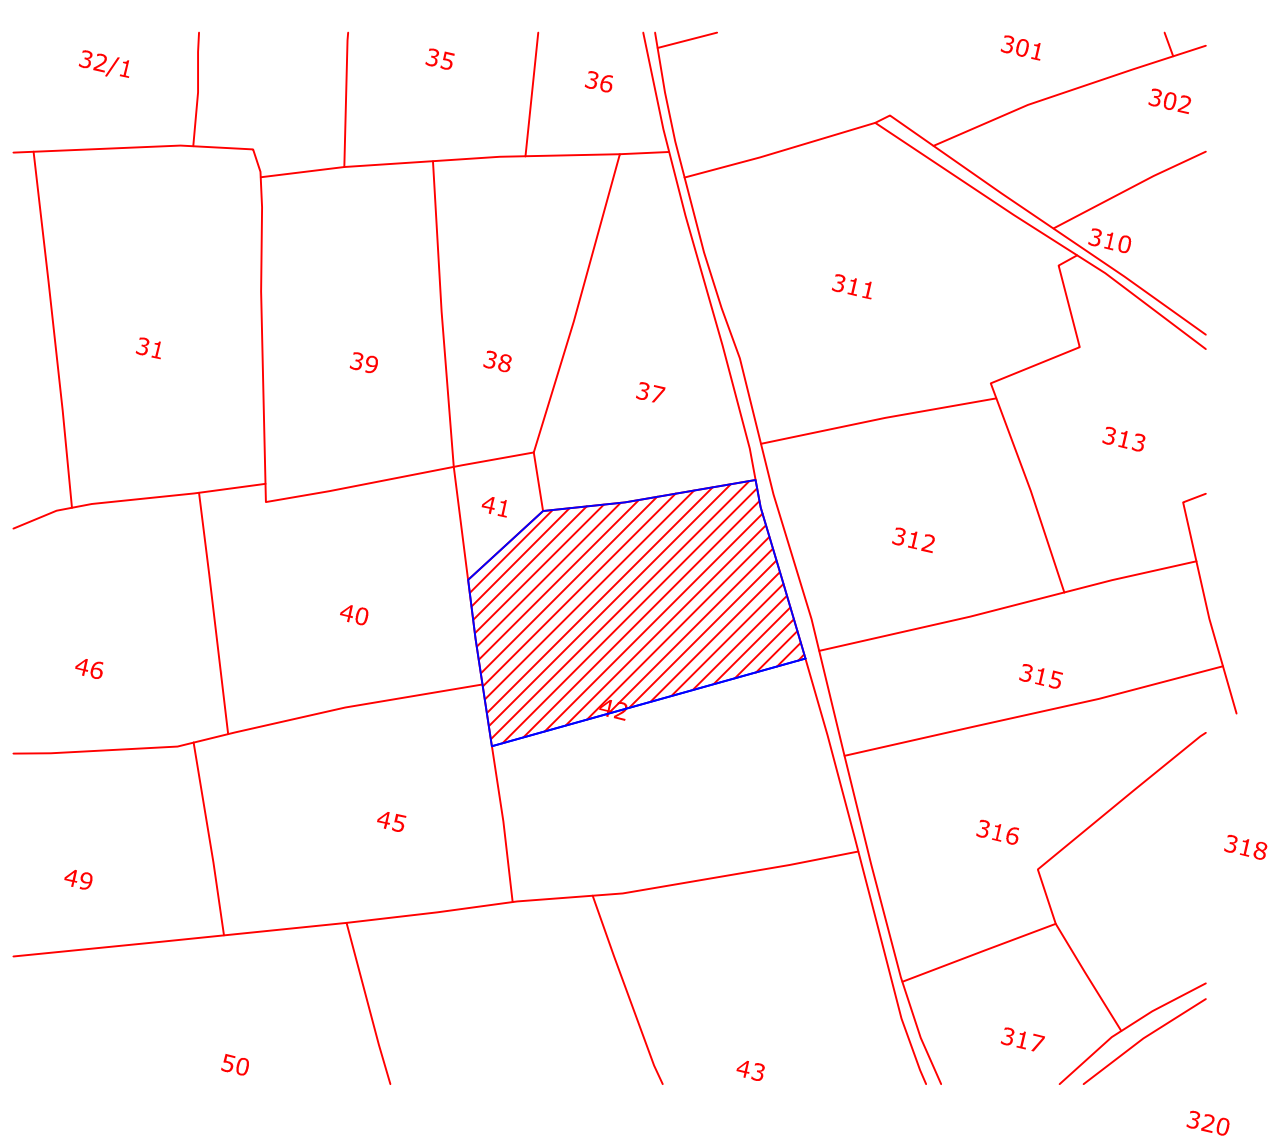


GOOGLE MAP OF KHASRA NO. 42/1, 42/2, 42/3
OF VILLAGE SURPURA AT JODHPUR

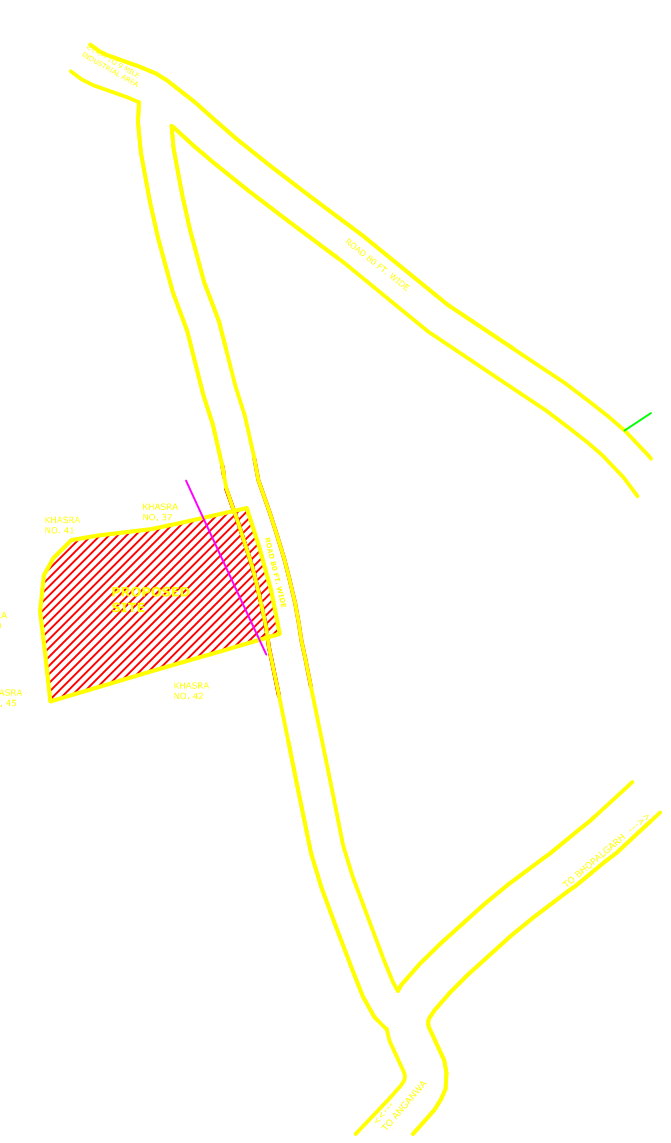


दिव्याजीत मारोठिया
DIVYAJEET MAROTHIYA
B. TECH (CIVIL)

DRAWING TITLE -
EXTERNAL WATER SUPPLY
LINE WITH VALVE CHAMBER
& U.G. WATER TANK

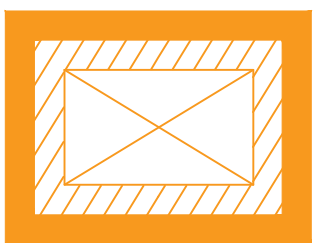

VALVE
CHAMBER

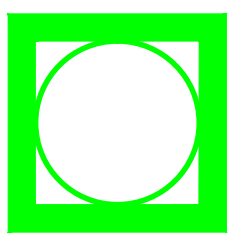

AUTO AIR RELEASE
VALVE



WATER SUPPLY ROUTE
PIPE 110 MM DIA