


LAY OUT PLAN OF KHASRA NO. 103,103/1 VILLAGE ANGANWA AT JODHPUR

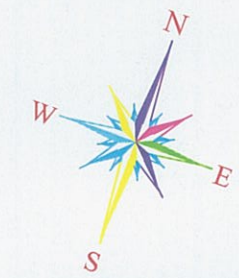


scale:-1"=50'

K.NO.102

K.NO.102

K.NO.105

K.NO.104

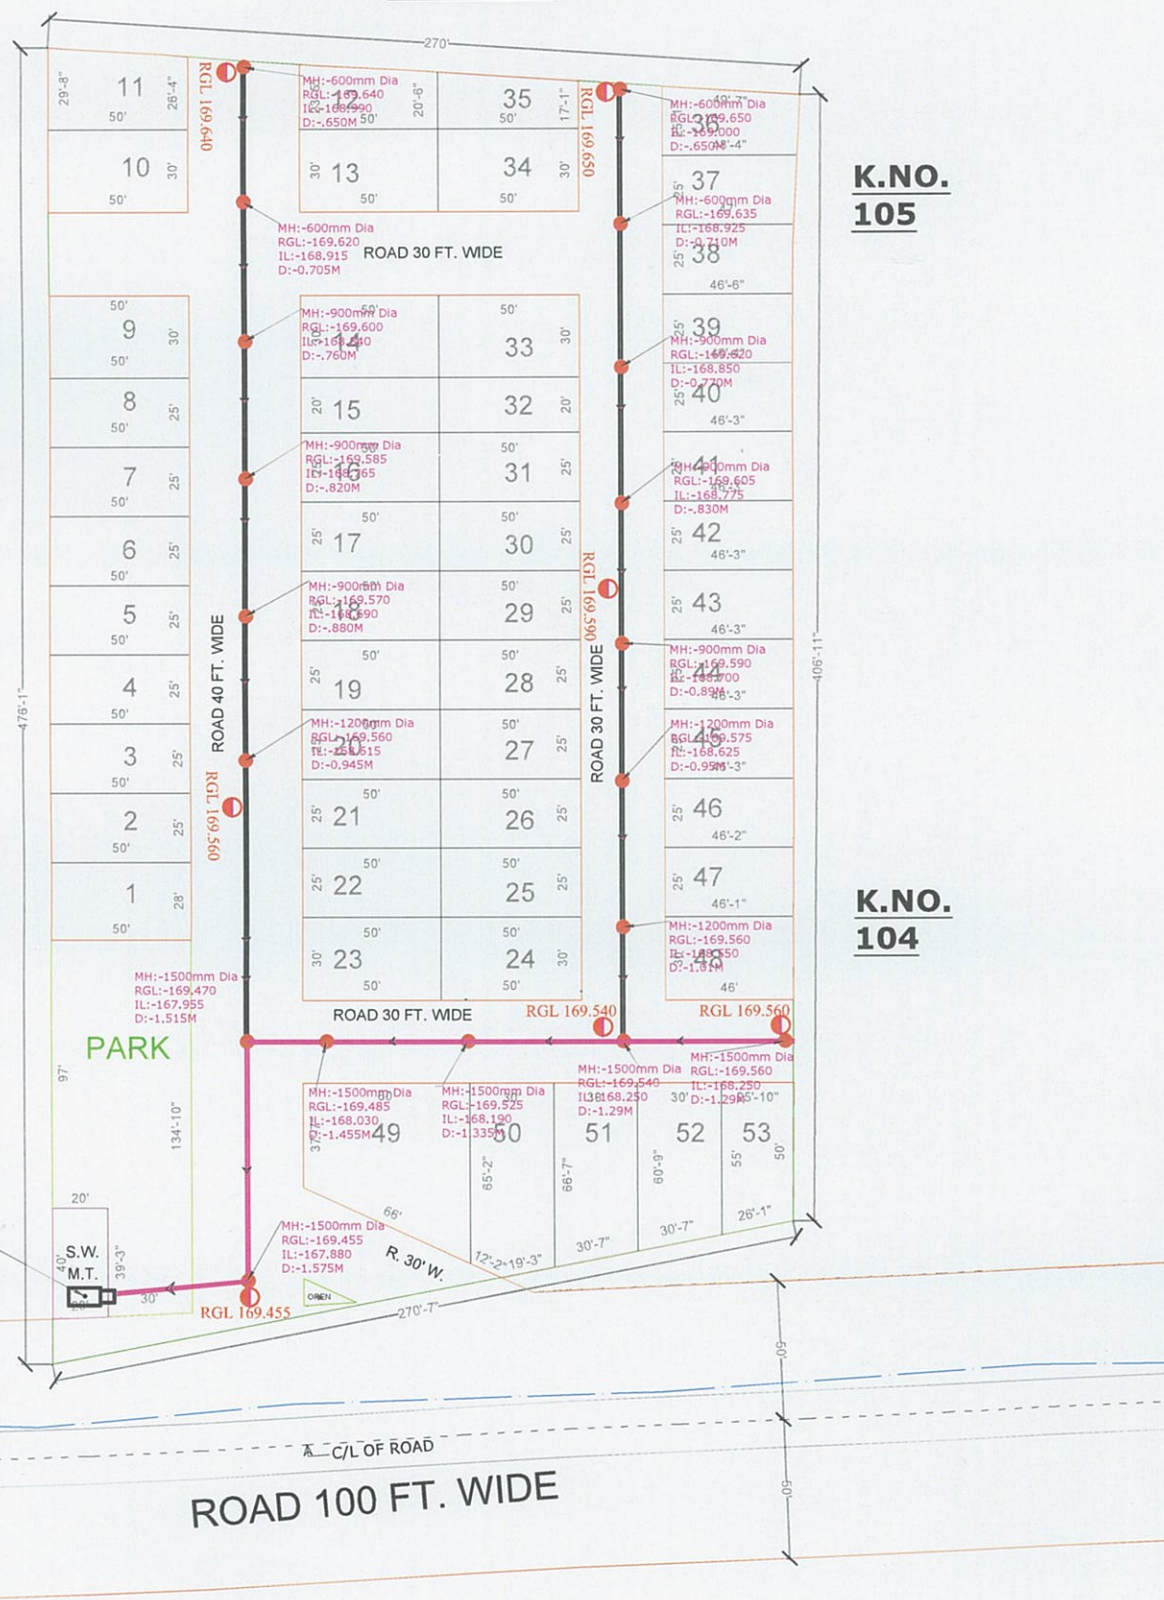


SEWER LINE LAY OUT PLAN

LAND USES ANALYSIS



PLOTS	AREA in Sq.yd.	AREA OF %
TOTAL PLOT AREA	7834.05	59.95 %
PARK AREA	667.45	05.11 %
S.W..M.T. AREA	88.09	00.67 %
ROAD & OPEN AREA	4478.41	34.27 %
TOTAL SCHEME AREA	13068.00	100.00 %
Area in Bigha. = 6 Bigha , 15 Bishwa ,		

KEY PLAN

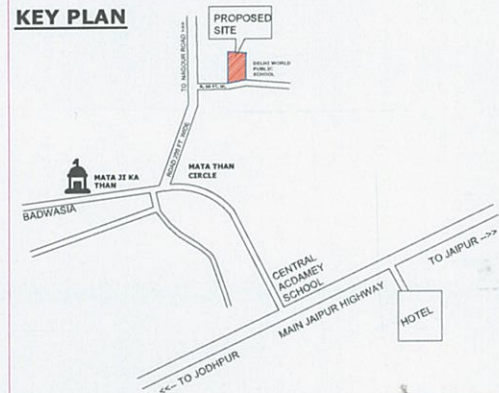

KHASRA MAP

NOT TO SCALE

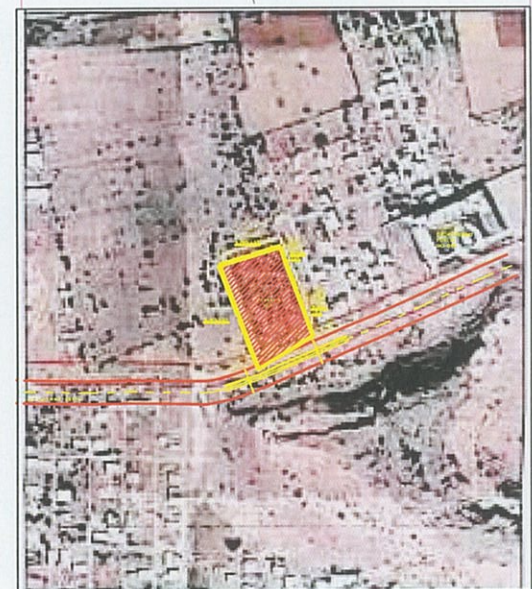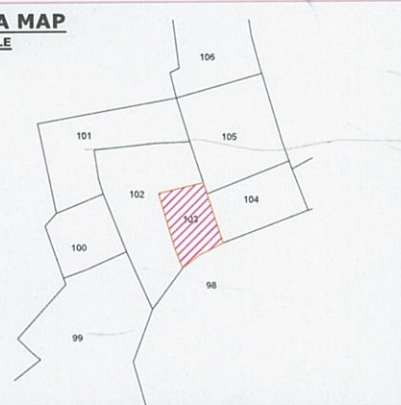

LEGEND

	HDPE 200 MM PIPE
	HDPE 300 MM PIPE
	CHAMBER
	FLOW
	PROPOSED STPm

Bhanwaru Khan
BHANWARU KHAN
 LICENCE No. JDA/TECH/2023/17
 33A, KOHINOOR CITY, JHANWAR ROAD
 GANGANA, JODHPUR (RAJ.)
 Mob. 9982245668, 9602450668

Bhanwaru Khan
Er. BHANWARU KHAN
 C.Eng. ICE (I), AMICE
 Chartered Engineer (Civil)
 M-0184