
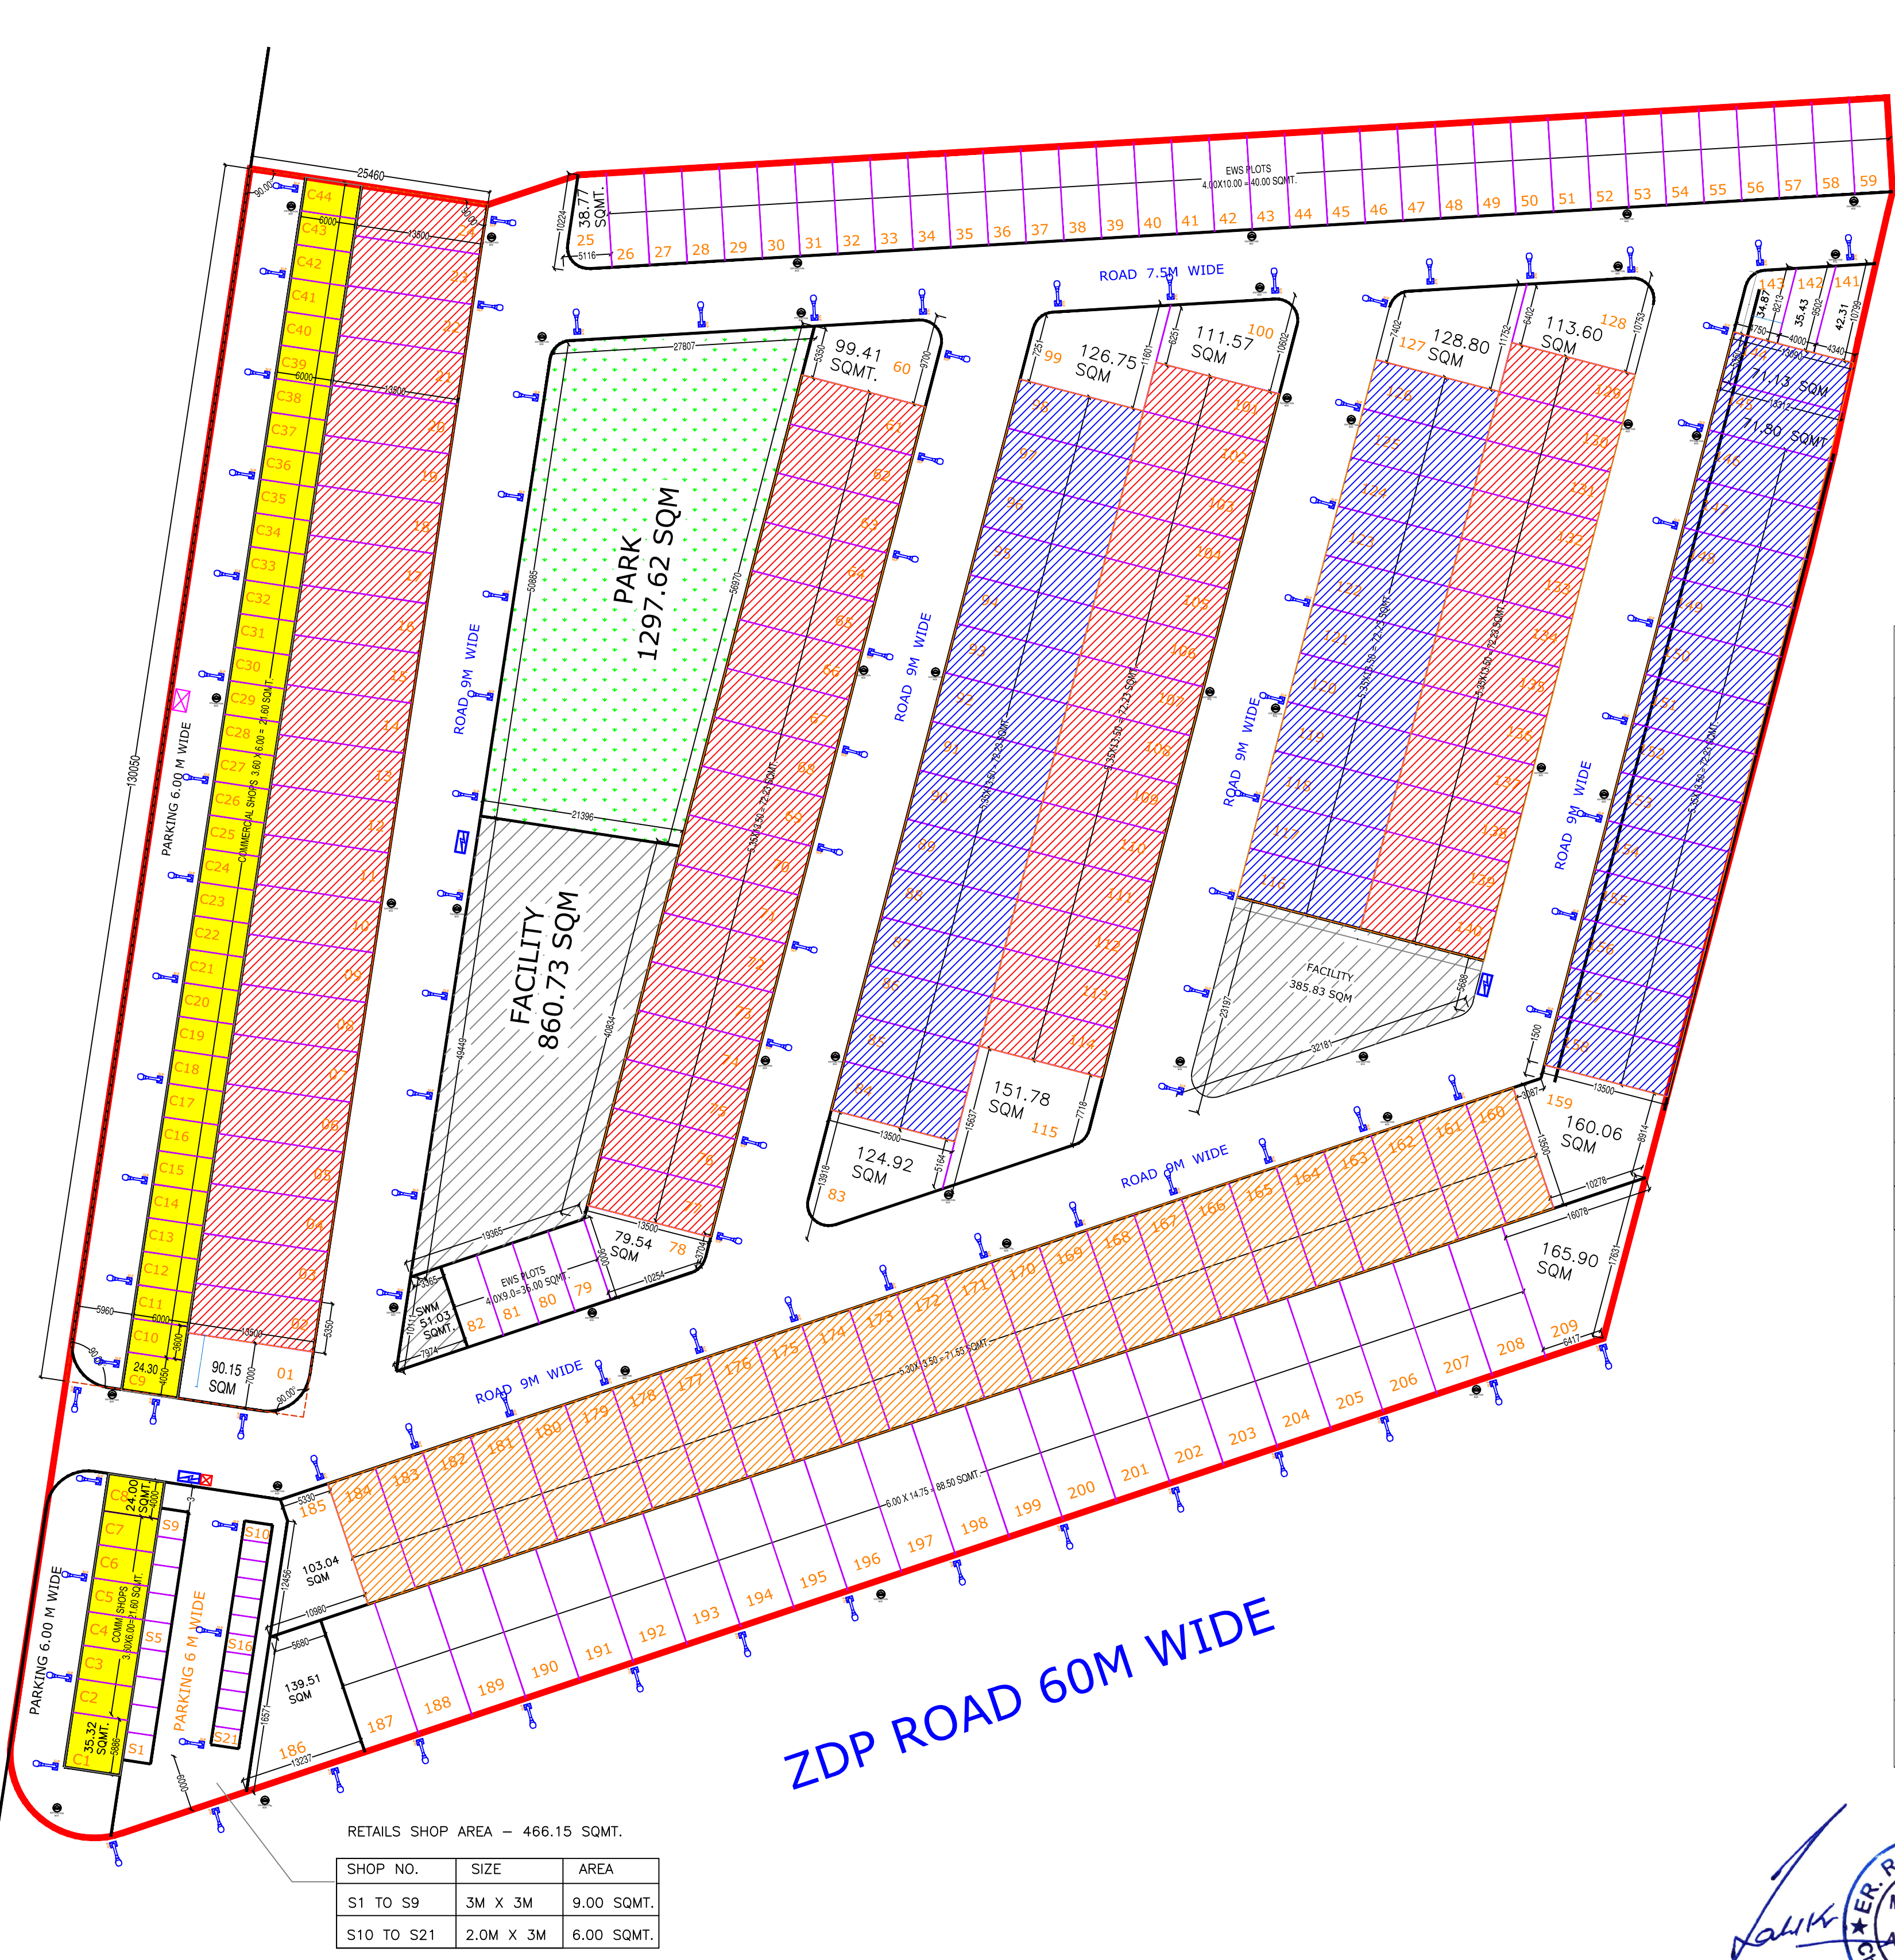


PROPOSED LAYOUT PLAN OF ELECTRIFICATION (TRANSFORMER, SOLAR ENERGY ETC.)

"SHIVALA"

UNDER CHIEF MINISTER JAN AAWAS YOJNA PROVISION 3B
AT PLOT NO. GH-06, IN OMAXE CITY, JAIPUR
AT VILL- SARANGPURA, BHAMBORIYA BAGRU KHURD & THIKARIA TEH- SANGANER, JAIPUR

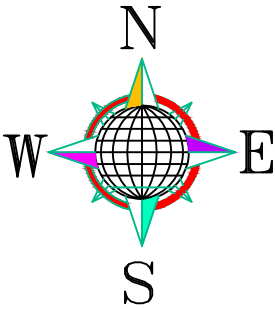

AREA ANALYSIS :-			
S.No.	LAND USED	AREA IN (SQ.MTR.)	(%)
1.	25% KHATEDAR PLOT	3517.54	13.56 %
2.	LIG PLOT	9515.83	36.66 %
3.	EWS PLOT	1655.38	6.38 %
4.	MAIN COMMERCIAL	969.22	3.74 %
5.	RETAILS	466.15	1.80 %
6.	FACILITY / SWM	1297.59	5.00 %
7.	MOBILE TOWER	24.49	00.09 %
8.	PARK	1297.62	5.00 %
9.	ROAD	7204.81	27.77 %
SCHEME AREA		25948.63	100.00 %

ZONE NO. 15	
LEGEND	
	STREET LIGHT POLE
	TRANSFORMER 160 KVA
	DISTRIBUTION BOX 100 Amp
	11 KV 3 c x 185 Sq.MM
	LT Cable 4 c x 120 Sq.MM
	PROP. SPARE D.P.
	RMU

RETAILS SHOP AREA - 466.15 SQMT.		
SHOP NO.	SIZE	AREA
S1 TO S9	3M X 3M	9.00 SQMT.
S10 TO S21	2.0M X 3M	6.00 SQMT.

ER. RAHUL KUMAR
CHARTERED ENGINEER
P. No. +91 8955829798