


Layout Plan of Water Supply Distribution System For
"SOUTHERN MEADOWS"

IN KHASRA NO.:- 254/211, 256/209
AT VILLAGE :- JHUJHARPURA, TEH.:- CHAKSU, JAIPUR.

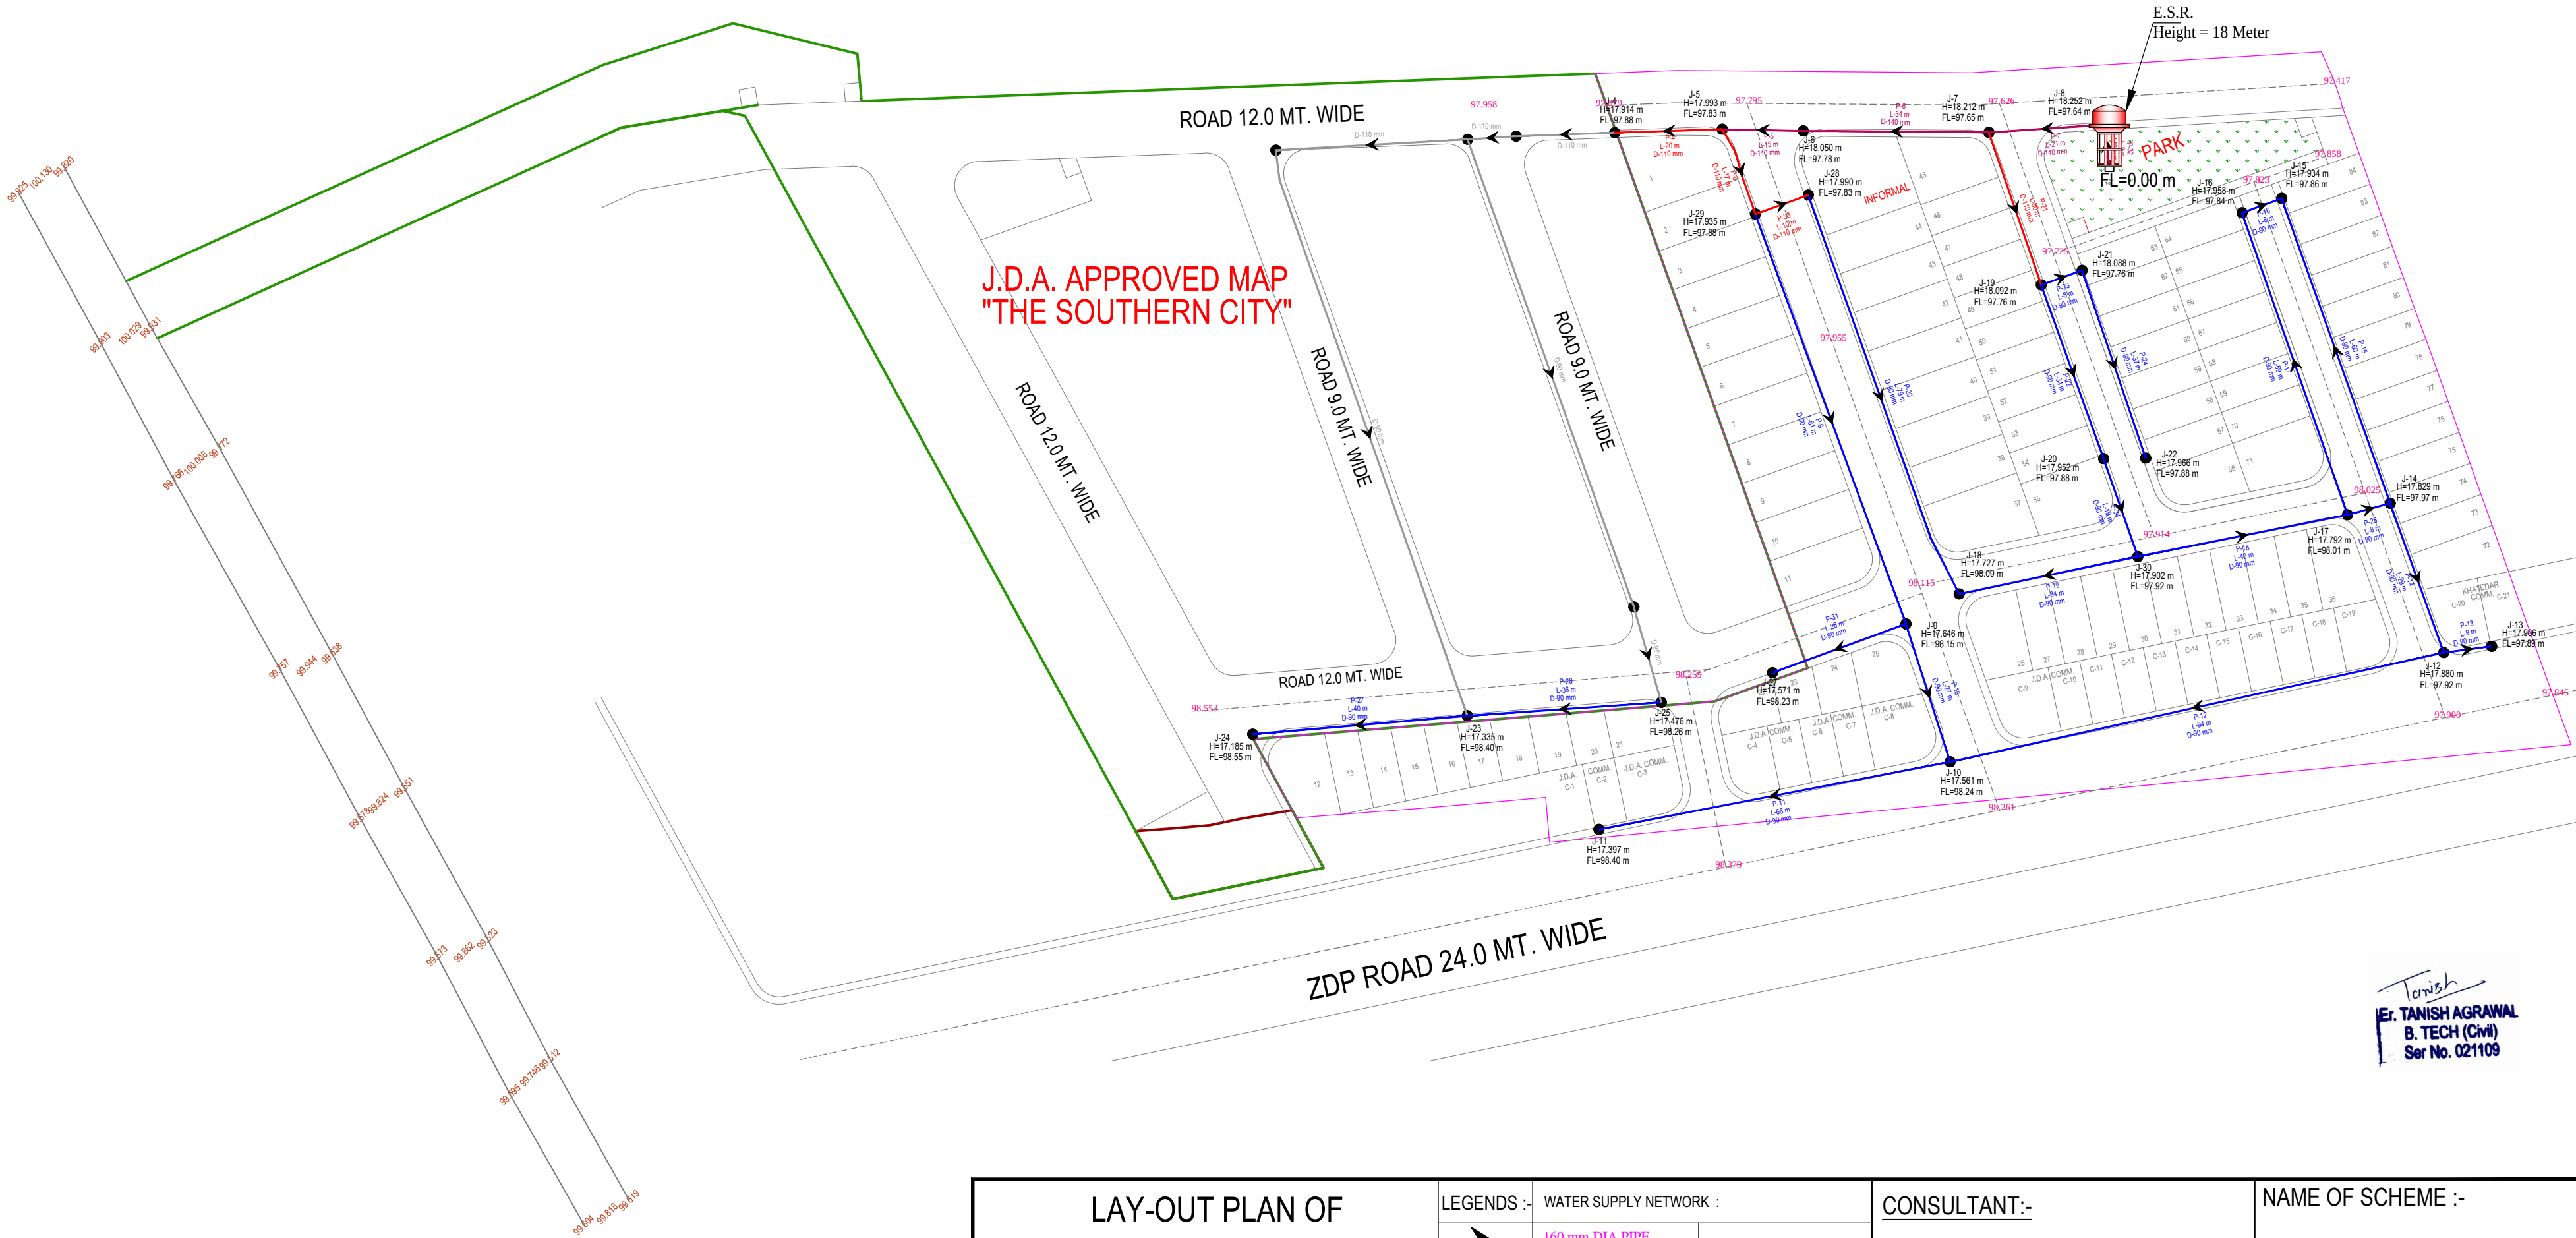

Tanish
Er. TANISH AGRAWAL
B. TECH (Civil)
Ser No. 021109

LAY-OUT PLAN OF		LEGENDS :-		CONSULTANT:-		NAME OF SCHEME :-	
(ROADS , □ ELECTRICALS , □ SEWER LINE □ WATER SUPPLY □ & RAIN WATER HARVESTING) □		160 mm DIA PIPE		CIVIL TECH ENGINEERING SOLUTION LAND SURVEY/GPS SURVEY/ENGINEERING DESIGN/CADD DESIGNING		PROPOSED LAY OUT PLAN OF "SOUTHERN MEADOWS"	
Notes:- 1. ALL DIMENSIONS ARE IN METER & DIAMETERS ARE IN MILLIMETER, UNLESS OTHERWISE SPECIFIED. 2. EARTH COVER PROVIDED ABOVE PIPE SHALL BE MINIMUM 1.0 M. 3. PIPE MATERIAL HDPE PIPE.		140 mm DIA PIPE		Shiv Colony ,Near Poomima University, Sitapura (Rajasthan)-303905 Mob:-9664240082 Email:- civiltech930@gmail.com		IN KHASRA NO.:- PART OF 209/184, 211/185. AT VILLAGE :- JHUJHARPURA, TEH.:- CHAKSU, JAIPUR.	
J- 12 H: 12.07m FL:100.34 m		110 mm DIA PIPE		DRAWING TITLE:- <u>Layout Plan of Water Supply Distribution System</u>		SCALE :- N.T.S	
P-11 L-32 m D-90 mm		90 mm DIA PIPE		Existing ESR & CWR at "THE SOUTHERN CITY"		NORTH :- 	
		Water Line Slope		80 Meter Pipe Length			
		Tube Well		77 Meter Pipe Length			
				794 Meter Pipe Length			