
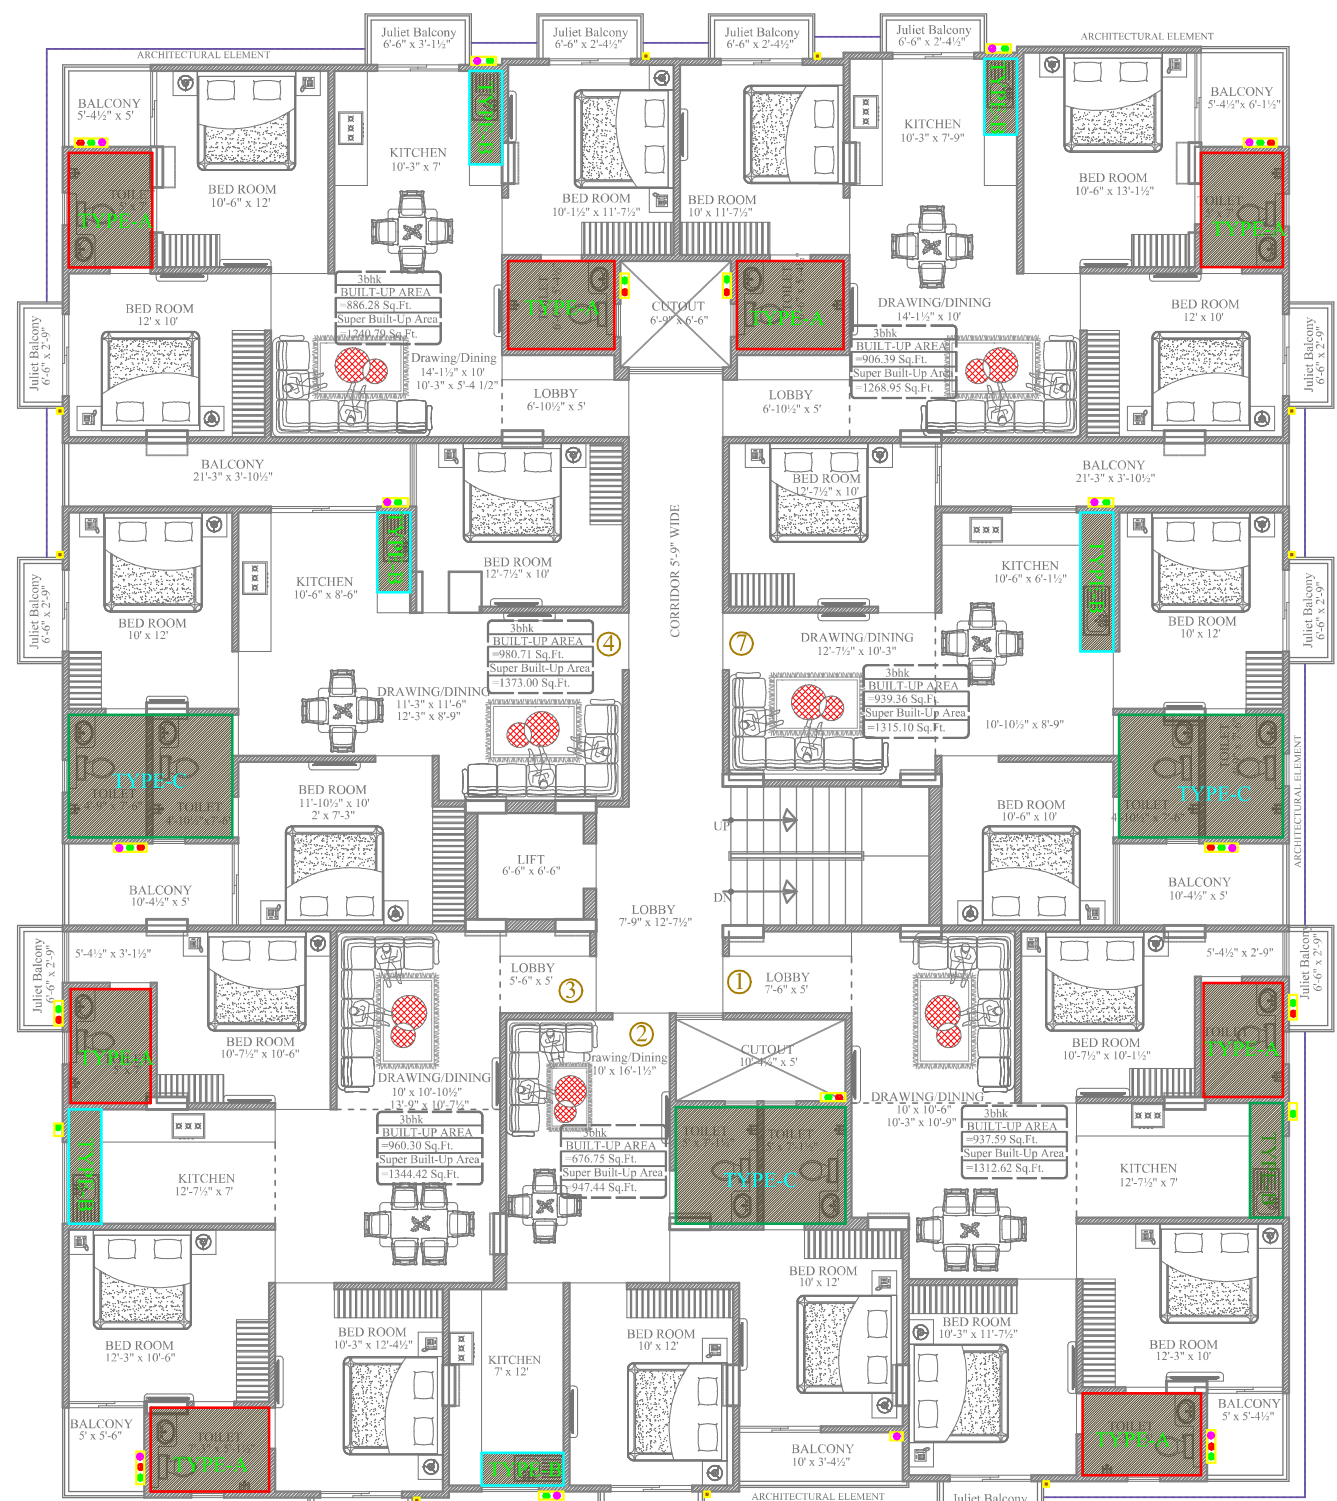


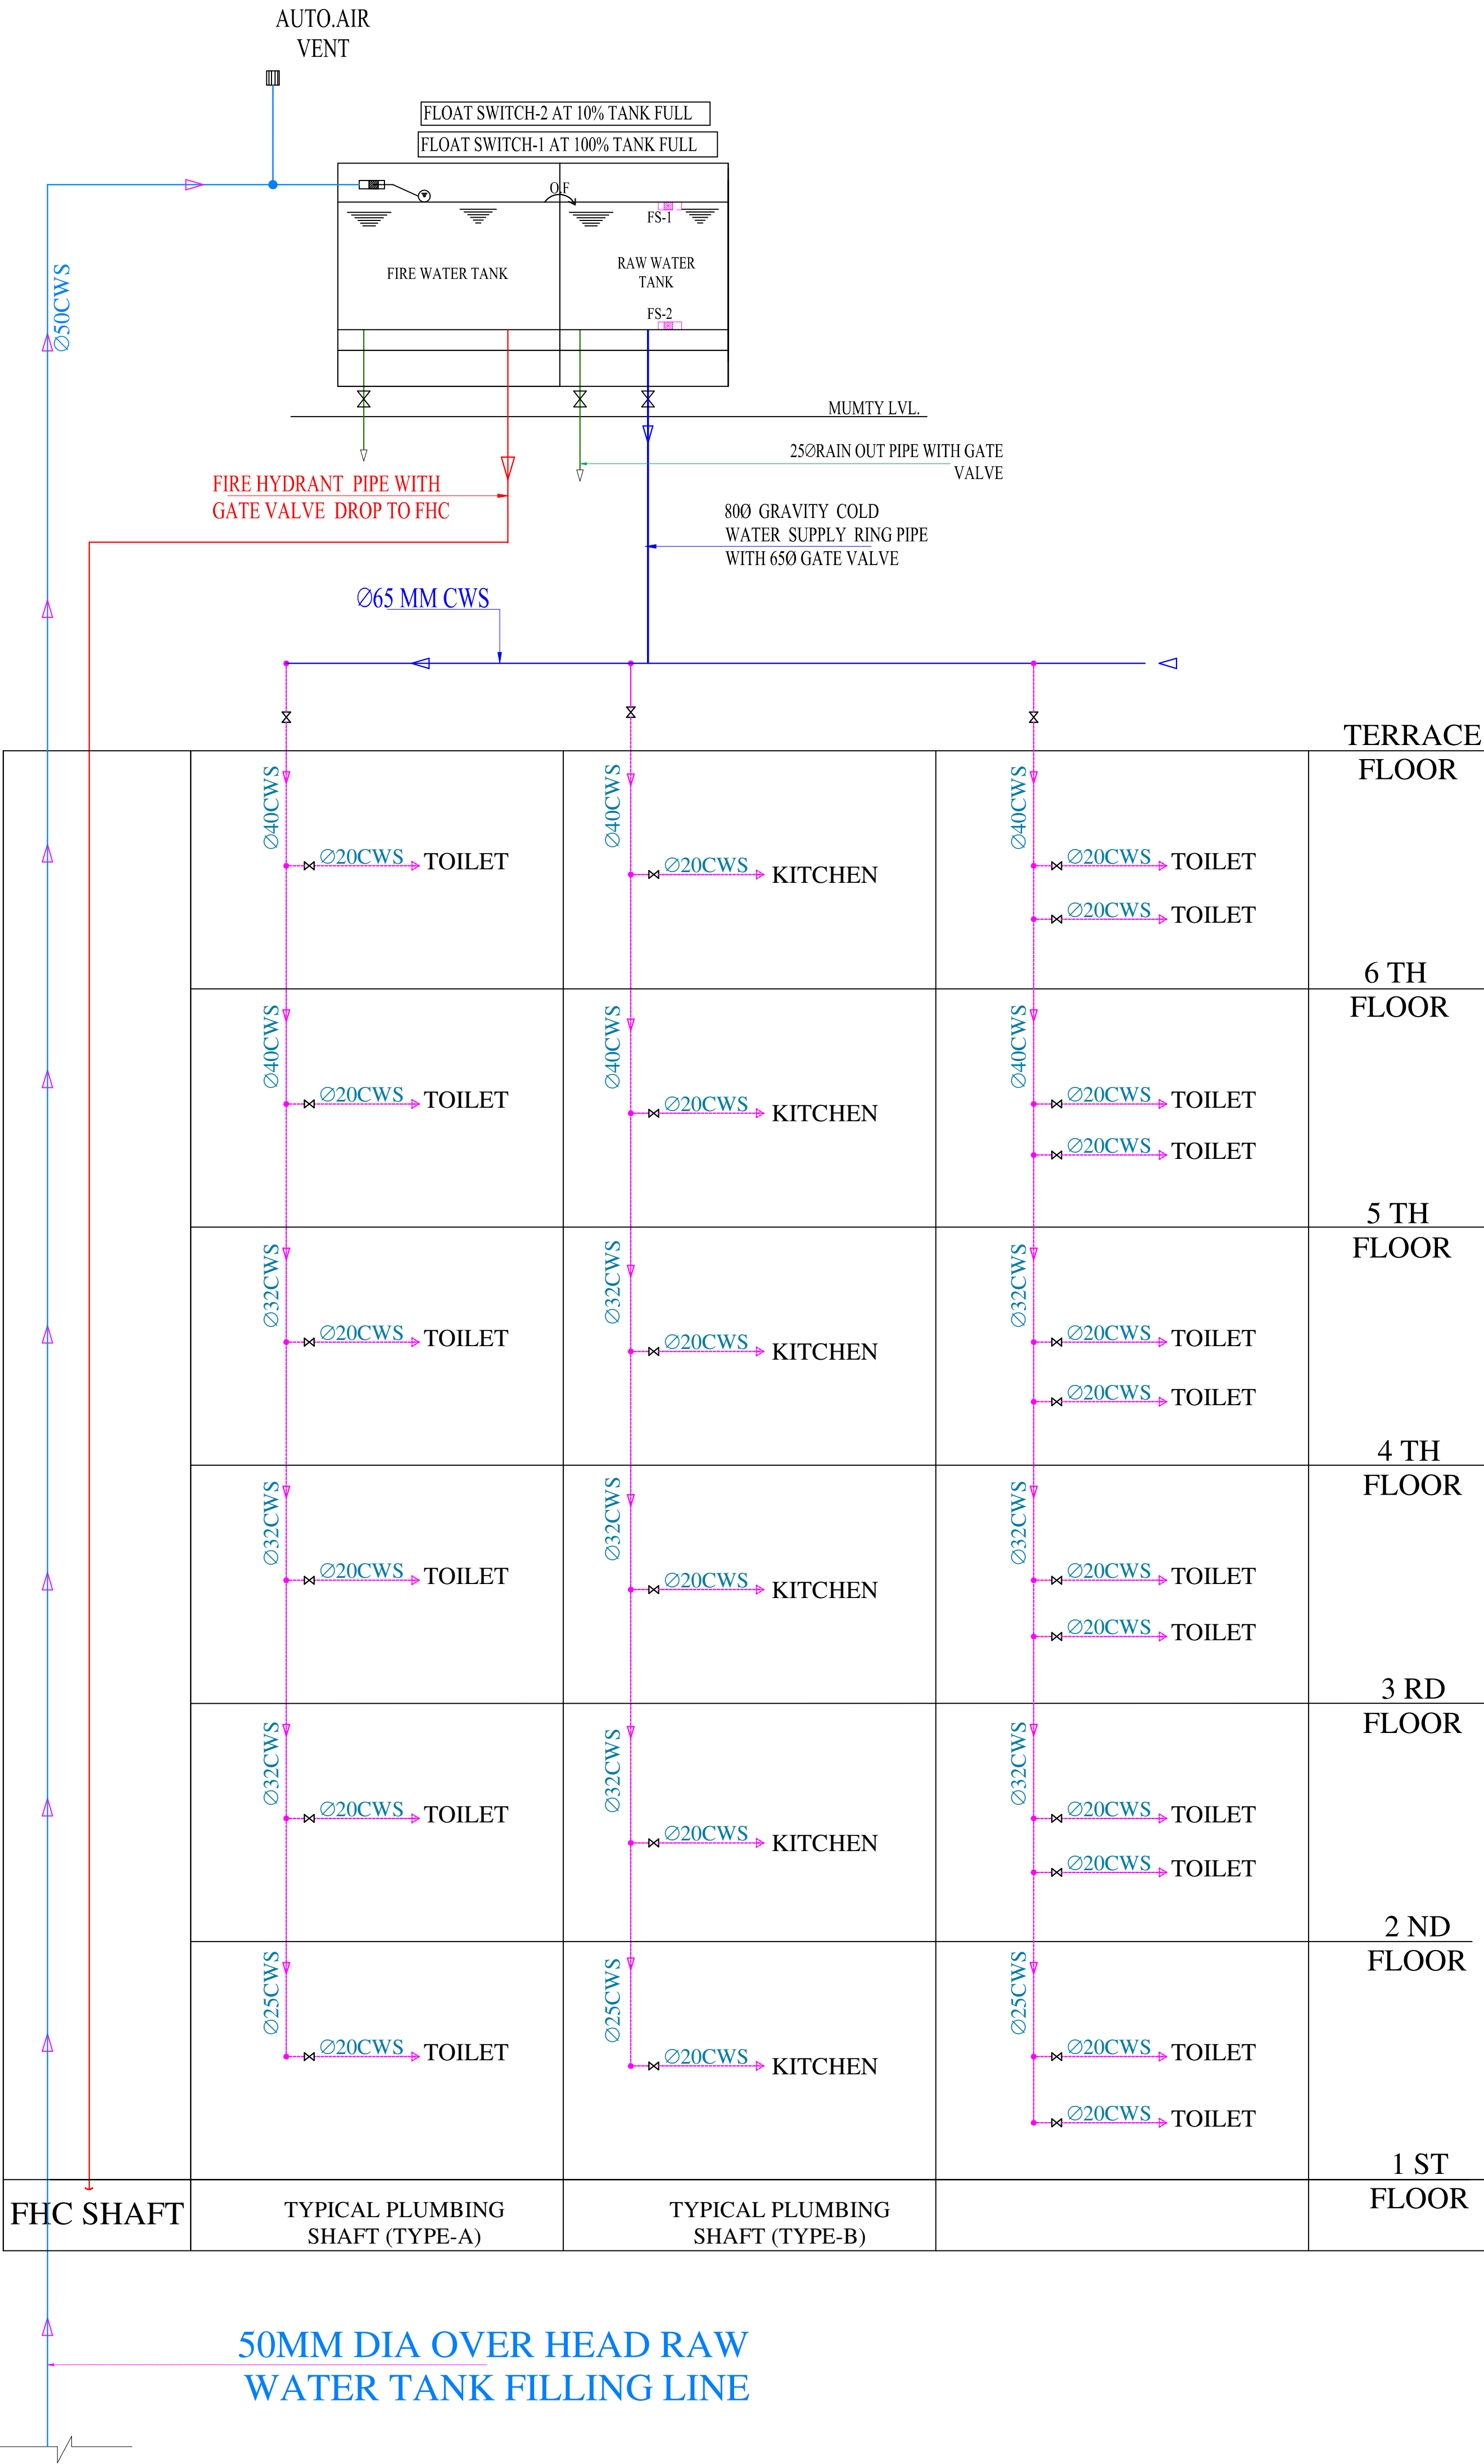

PROJECT NAME:-	SHYAM HEAVENS
PROMOTER:-	INDOWESTERN BUILDTECH LLP
PROJECT ADDRESS:-	PLOT NO. 281, 282 XAVIER ARCADE JAIPUR
PROJECT FOR REFERENCE:	ASHISH SHARMA XAVIER ARCADE
SERVICES CONSULTANT:	ASHI ASSOCIATES F 9 / 440 , Keshav Marg Chitrakut Scheme,Jaipur PH:91-0-93146-10438 ,0141-2440946 Mail:vipul8599@yahoo.com

DRAWING:-
WATER SUPPLY SCHEMATIC
DIAGRAM