



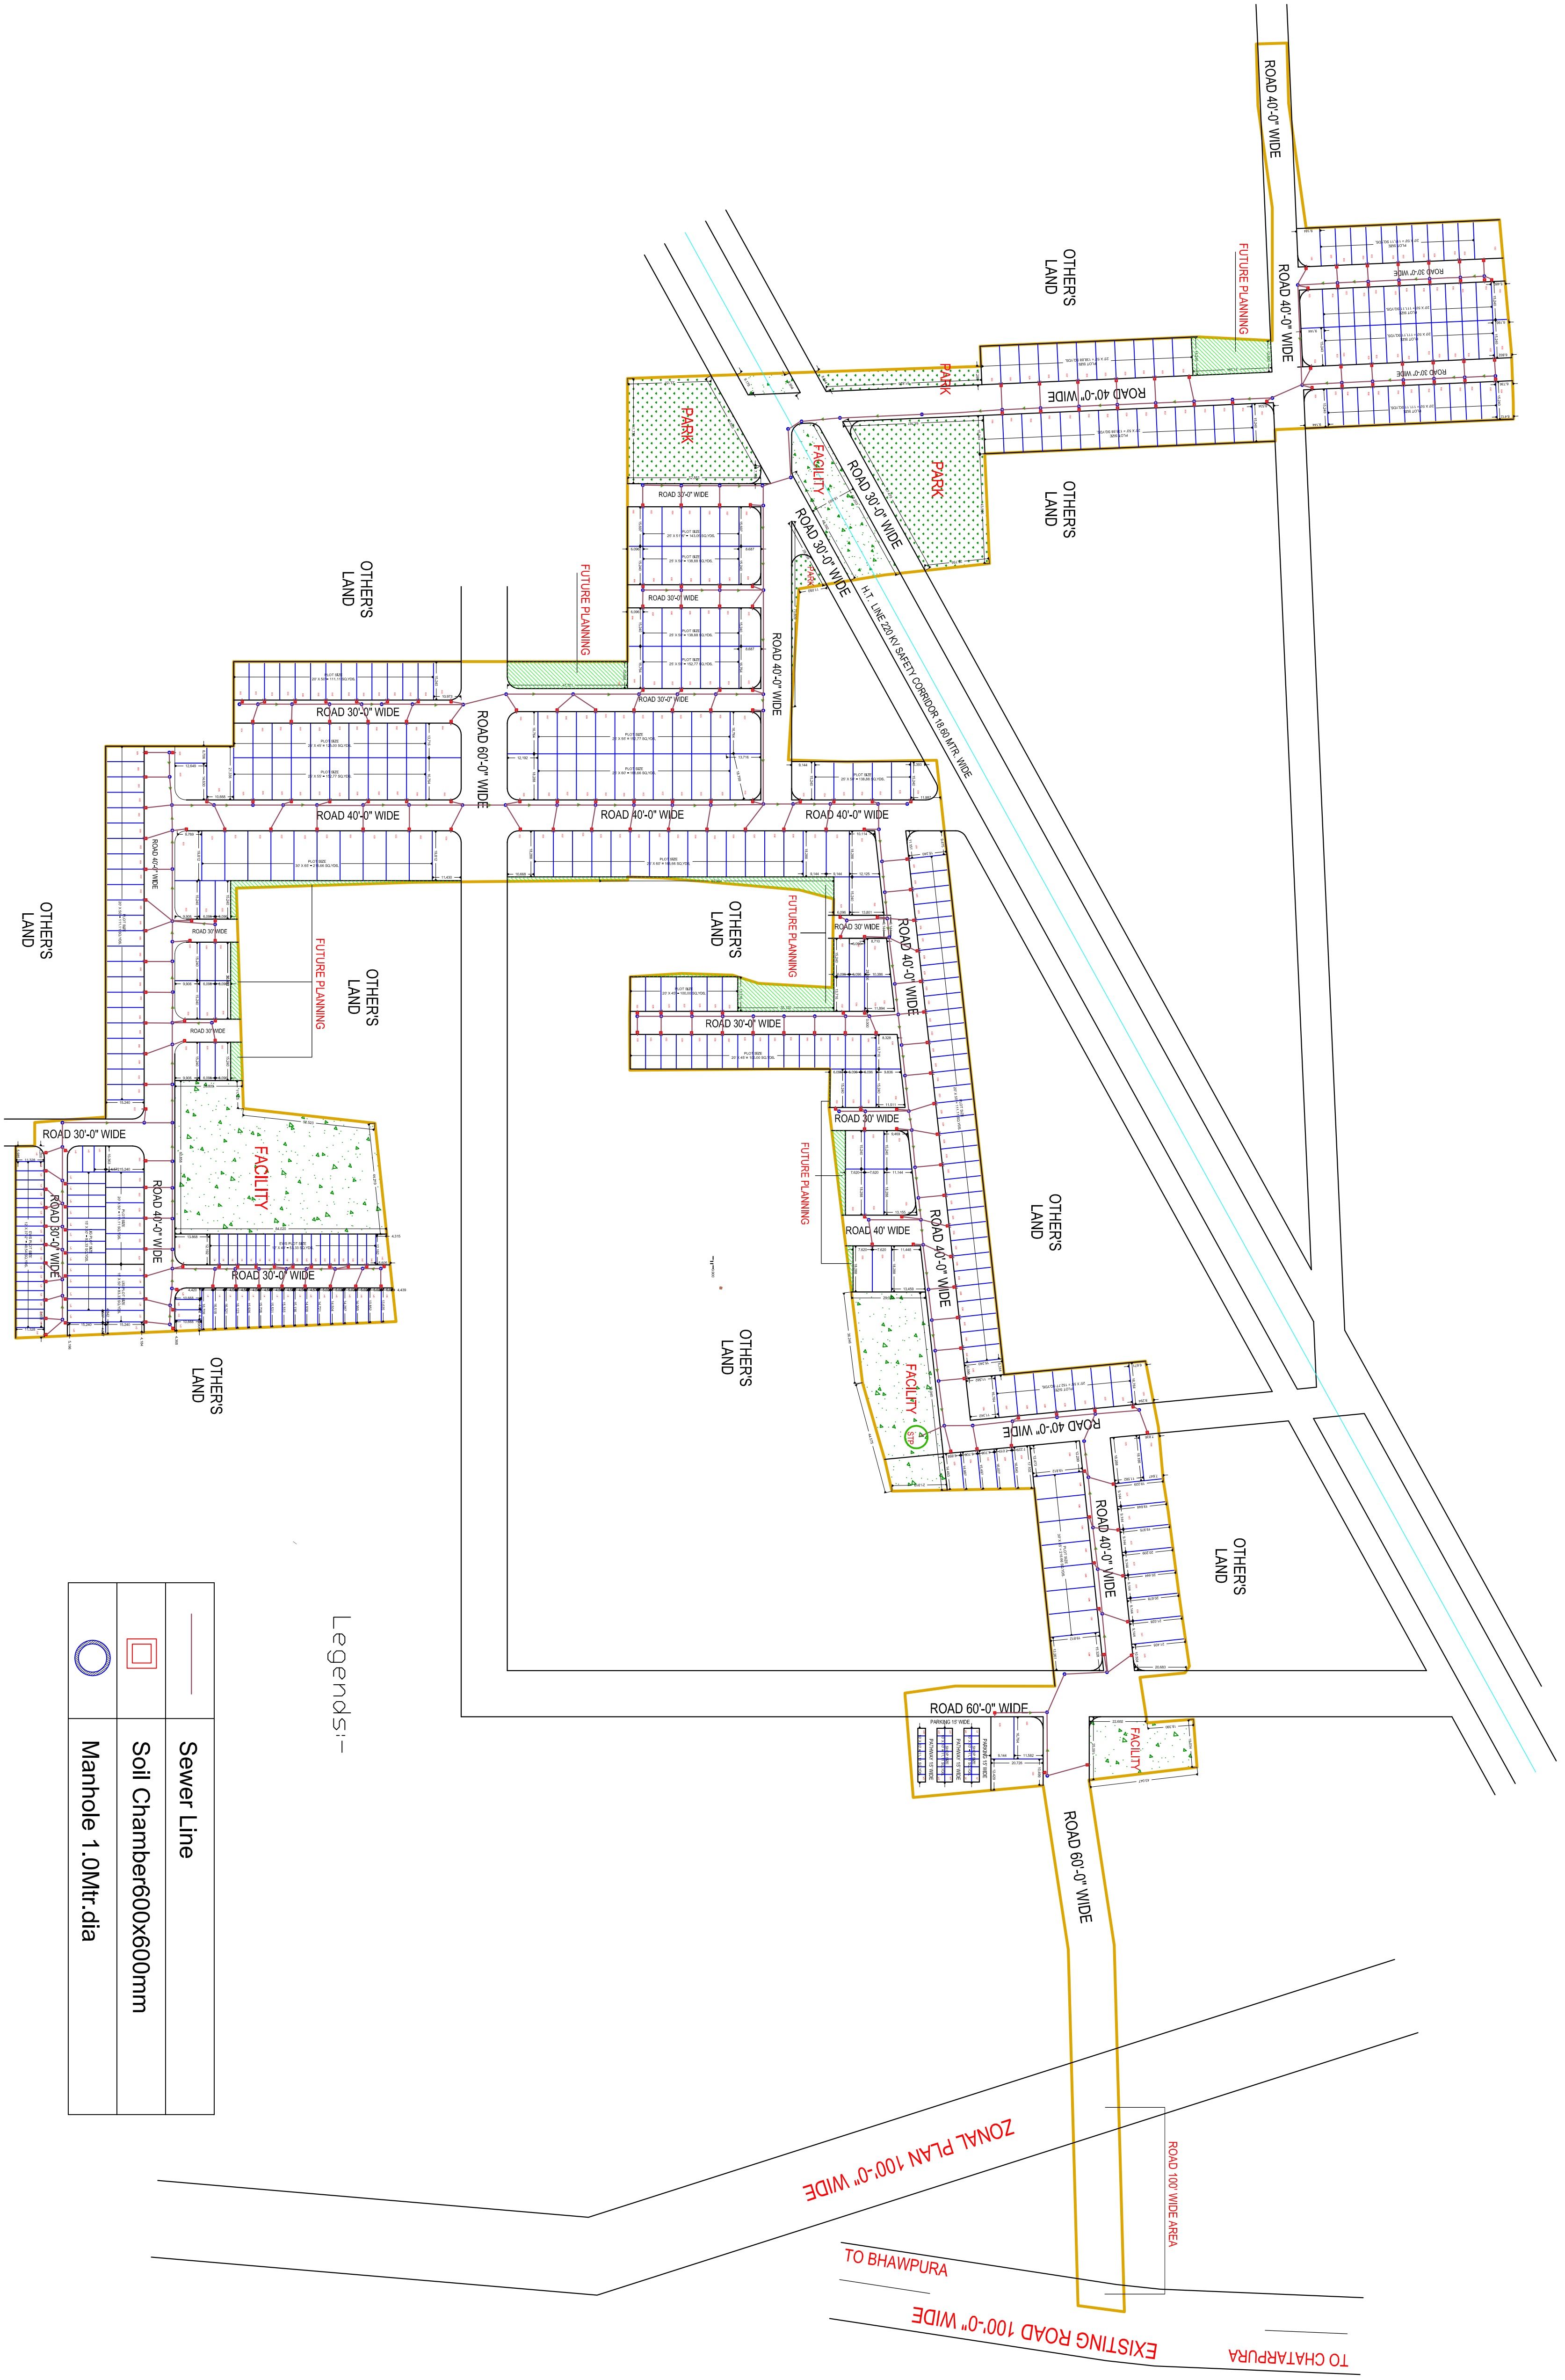

	Sewer Line
	Soil Chamber600x600mm
	Manhole 1.0Mtr.dia

Legends:-

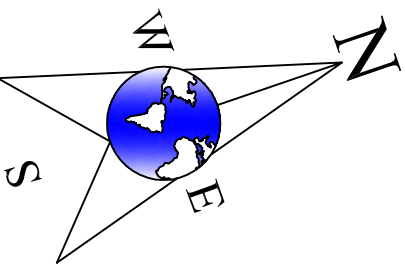

SERVICES CONSULTANTS

KVM Infra Solutions Pvt.Ltd.
K-8,F-3, Mansarovar, Jaipur
Ph.no.-0141-2306317, Mob.8796071333
Email:kvminfra@gmail.com,
kvminfra@kvminfra@gmail.com

JOB TITLE
"GOKUL ENCLAVE 3RD"

DRAWING TITLE

SEWER LINE LAYOUT

JOB NO.	BLOCK NO.	DWG. NO.	SHEET
SCALE	DATE BY:	BOHIT	
DATE	CHECKED BY:	RUSHIKESH SHARMA	
CLIENT'S SIGNATURE	CONSULTANT'S SIGNATURE		