


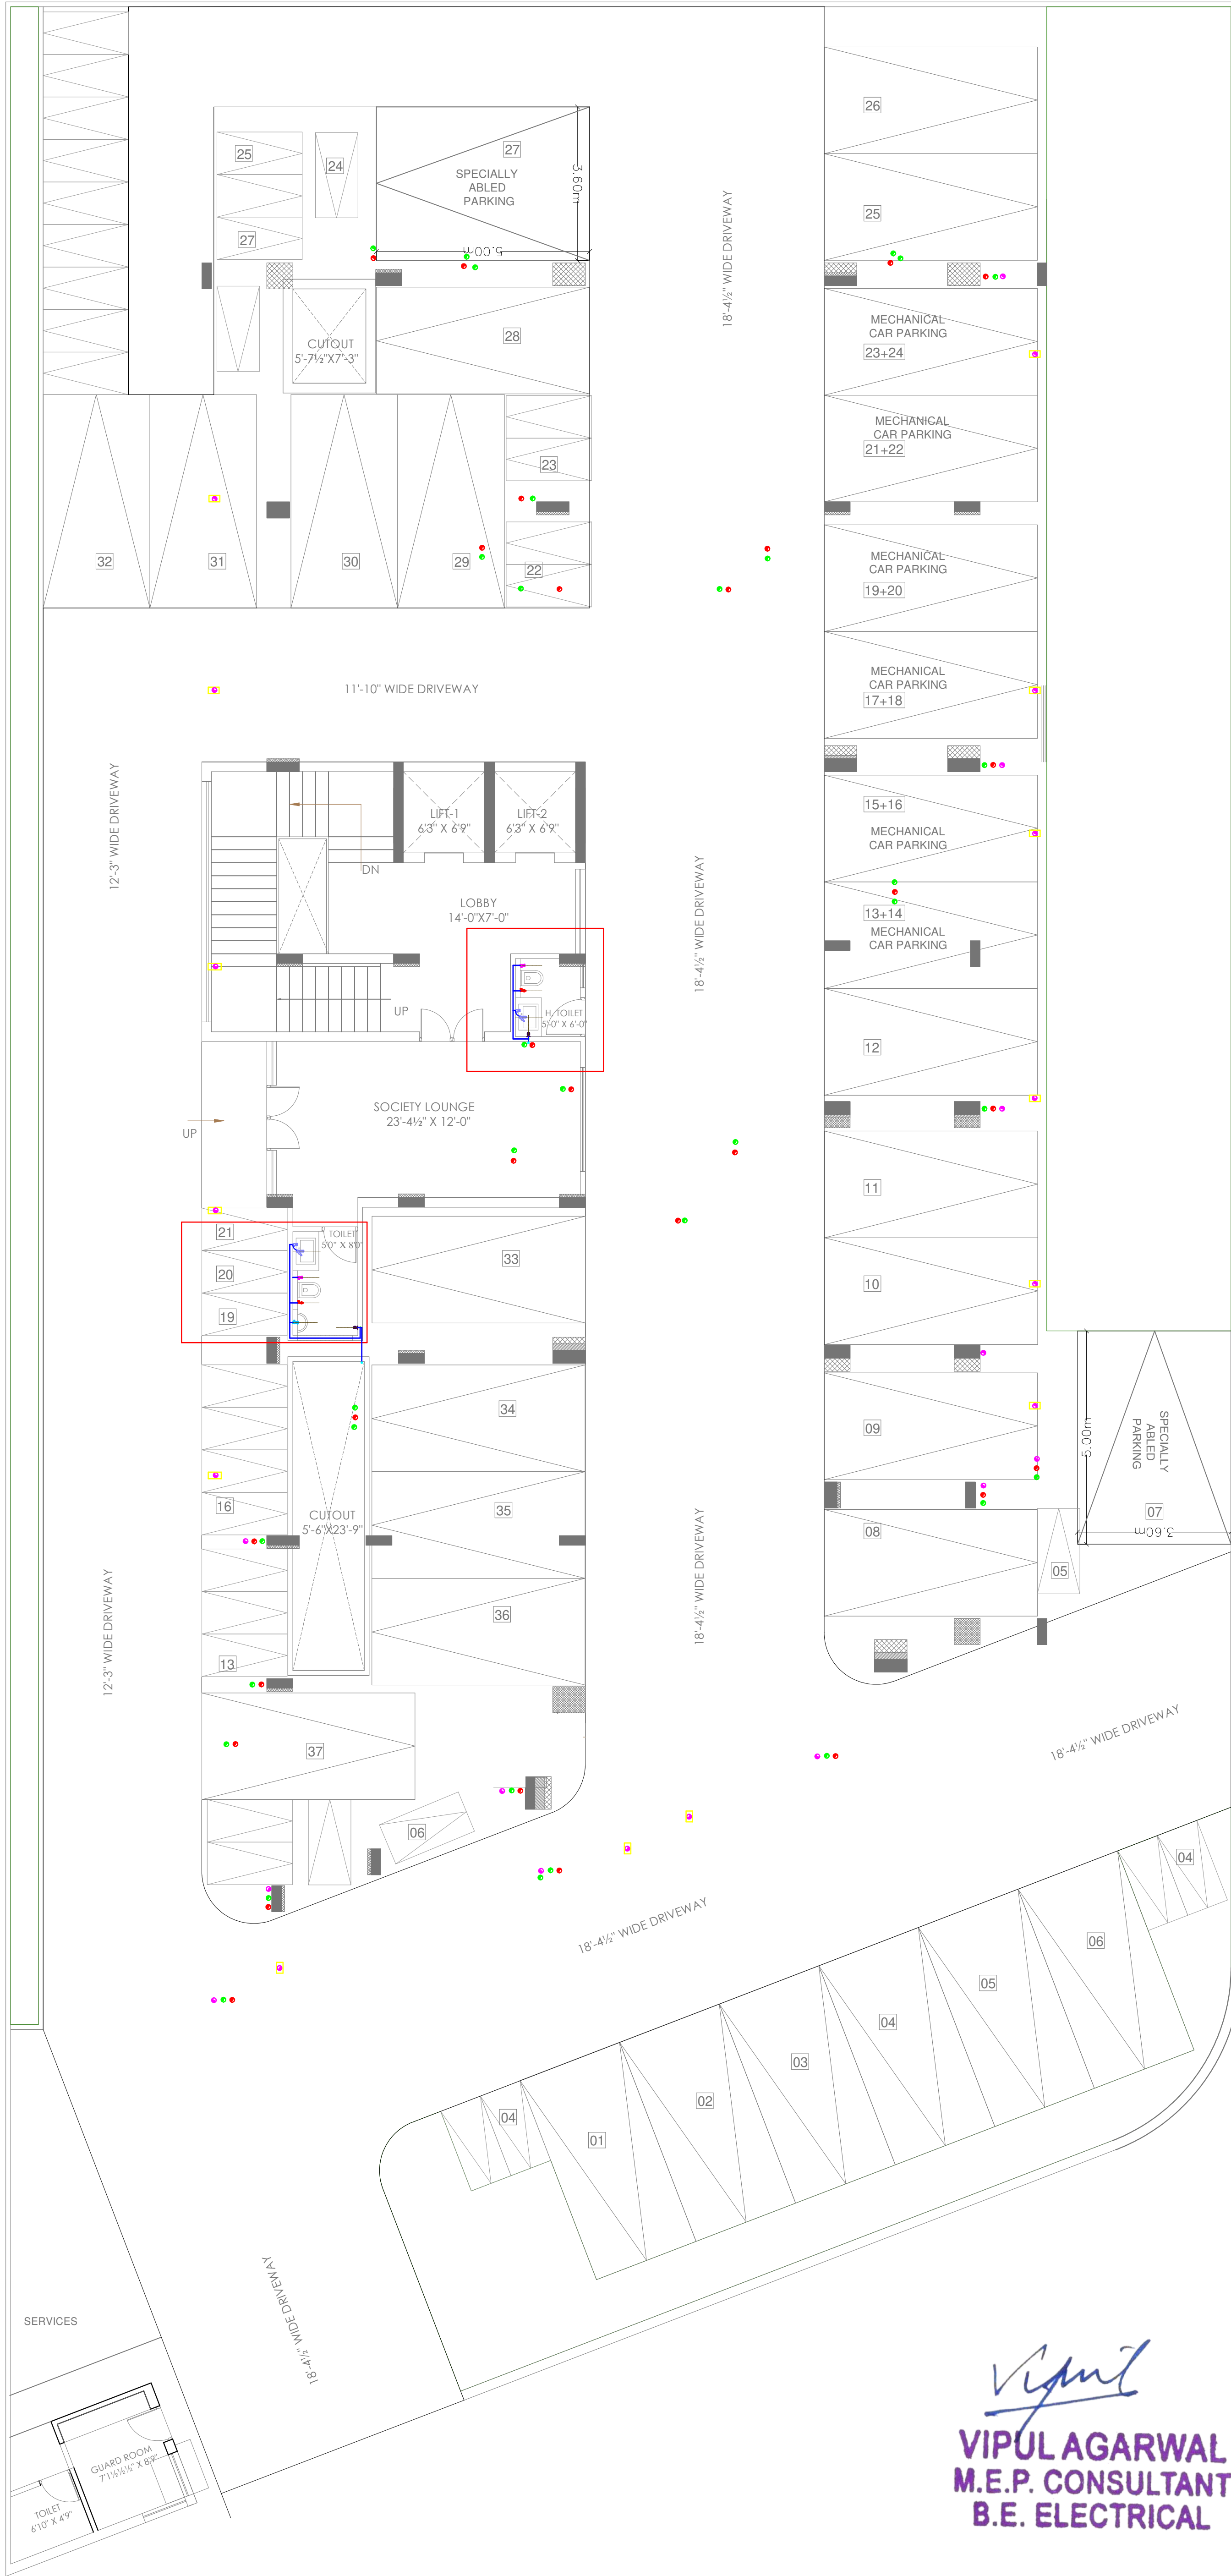

Vipul
VIPUL AGARWAL
M.E.P. CONSULTANT
B.E. ELECTRICAL

All Heights For Finish Floor Lvl	SYMBOL	SYMBOL	DESCRIPTION
+1000MM			Ø 20MM CWS PIPE THRU WALL CHASE TO SINK
			Ø 20MM HWS PIPE THRU WALL CHASE TO SINK
+1950MM			Ø 20MM CWS PIPE THRU WALL CHASE TO GEYSER
			Ø 20MM HWS PIPE THRU WALL CHASE FROM GEYSER
+1500MM			Ø 20MM CWS PIPE THRU WALL CHASE TO AQUAGUARD
+450MM			Ø 20MM HWS PIPE THRU WALL CHASE TO BASIN ANGLE VALVE
+800MM			Ø 20MM CWS PIPE THRU WALL CHASE TO BASIN ANGLE VALVE
+2100MM			Ø 20MM CWS PIPE THRU WALL CHASE TO CONCEALED STOP COCK
+300MM			Ø 20MM CWS PIPE THRU WALL CHASE TO FAUCET
+450MM			Ø 20MM CWS PIPE THRU WALL CHASE TO CISTERN ANGLE VALVE
+1000MM WALL MIXER DIVERTOR			Ø 20MM CWS PIPE THRU WALL CHASE TO WALL MIXER / DIVERTOR
+2025MM O.H.SHOWER			Ø 20MM HWS PIPE THRU WALL CHASE TO WALL MIXER / DIVERTOR
+600MM			Ø 20MM CWS PIPE THRU WALL CHASE TO TAP
+450MM			Ø 20MM CWS PIPE THRU WALL CHASE TO CISTERN ANGLE VALVE
			Floor Trap
+950MM	AS PER ARCH.		MIRROR 450X450mm(BOTTOM)
+1000MM	AS PER ARCH.		SOAP DISH
+1500MM	AS PER ARCH.		TOWEL RAIL
+450MM	AS PER ARCH.		PAPER HOLDER
			COLD WATER SUPPLY LINE
			HOT WATER SUPPLY LINE

SERVICES CONSULTANT:
ASHI ASSOCIATES
F 9 / 440 , Keshav Marg Chitrakut
Scheme,Jaipur
PH:91-0-93146-10438 ,0141-2440946
Mail:vipul8599@yahoo.com

DRN BY-	NITIN	CKD BY-	SANJAY
		SCALE-	

APPD. BY:-	VIPUL AGARWAL
DRAWING:	STILT FLOOR PLUMBING & WATER SUPPLY LAYOUT PLAN

PROJECT NAME :

PARK VIEW APARTMENTS
BY SONI'S


PROMOTERS NAME :

NEHAL
MAHESHWARI


PROJECT ADDRESS :

PLOT NO. 77& 78, VISHVASHRIYA NAGAR VISTAR
(APOLLO NAGAR - GRAH NIRMAN SAHKAR SAMITI
LIMITED), JAIPUR RAJASHTAN



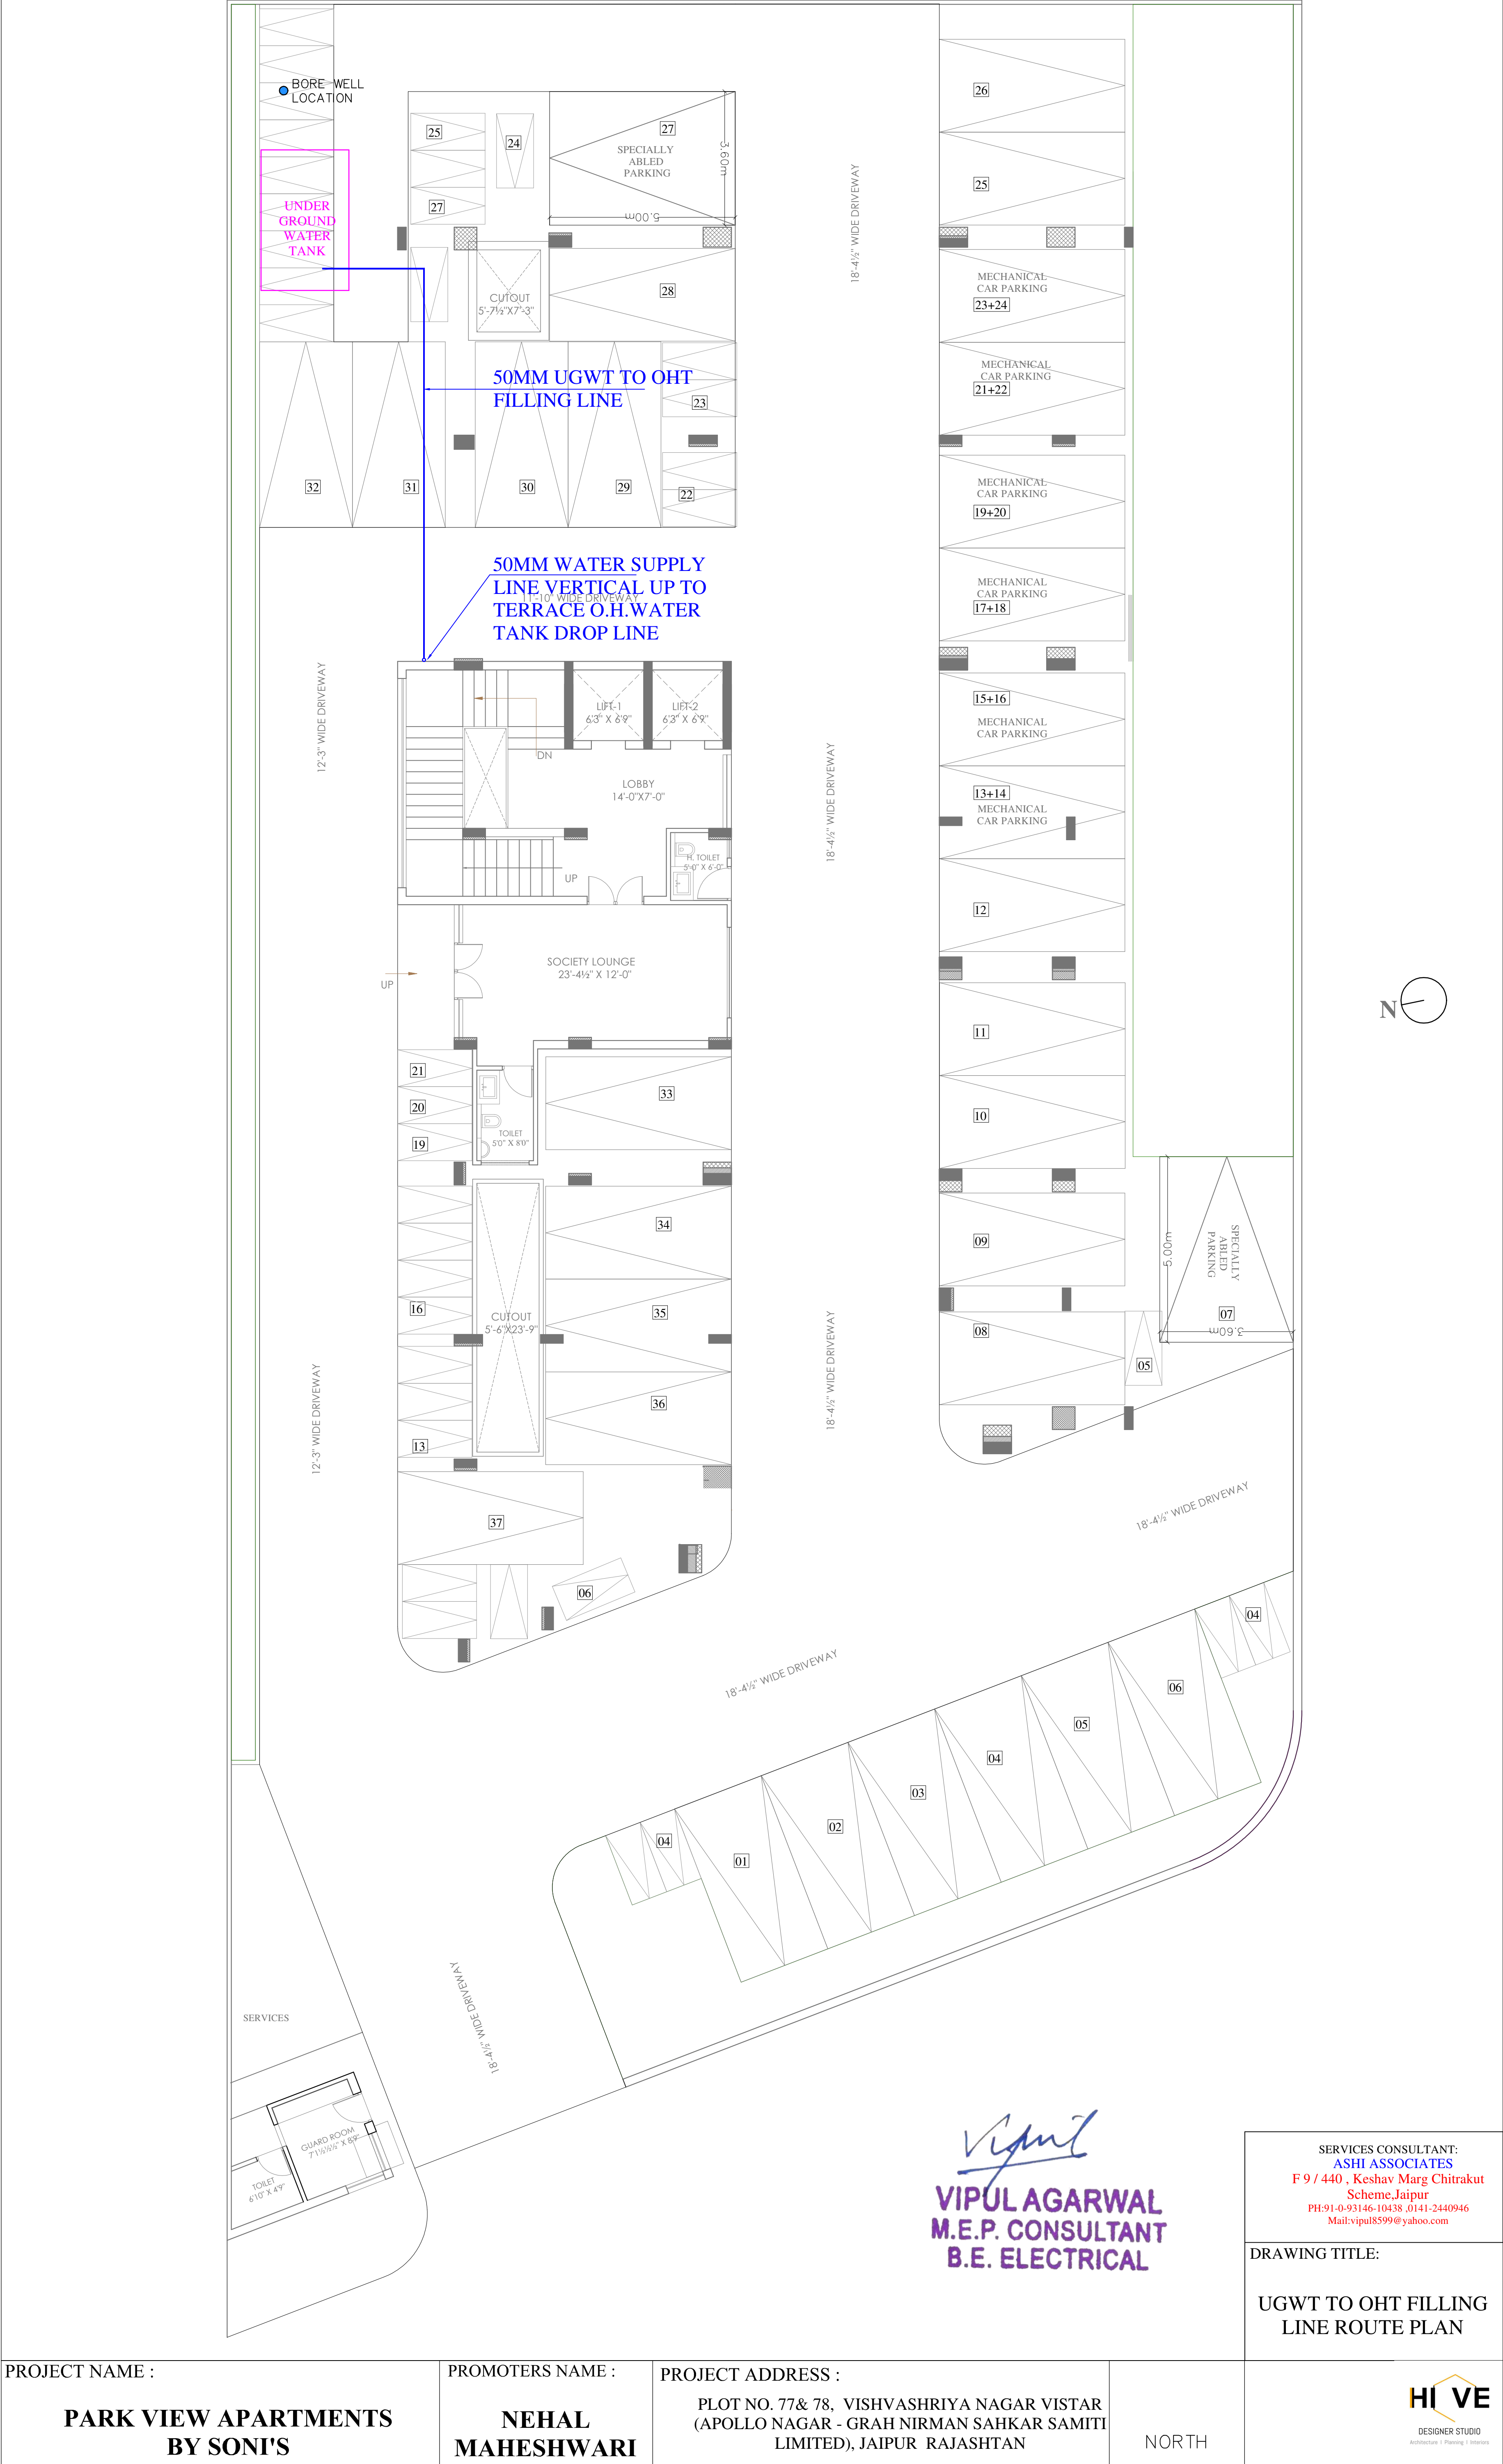

PROJECT NAME :	PROMOTERS NAME :	PROJECT ADDRESS :		
PARK VIEW APARTMENTS BY SONI'S	NEHAL MAHESHWARI	PLOT NO. 77& 78, VISHVASHRIYA NAGAR VISTAR (APOLLO NAGAR - GRAH NIRMAN SAHKAR SAMITI LIMITED), JAIPUR RAJASHTAN	NORTH	

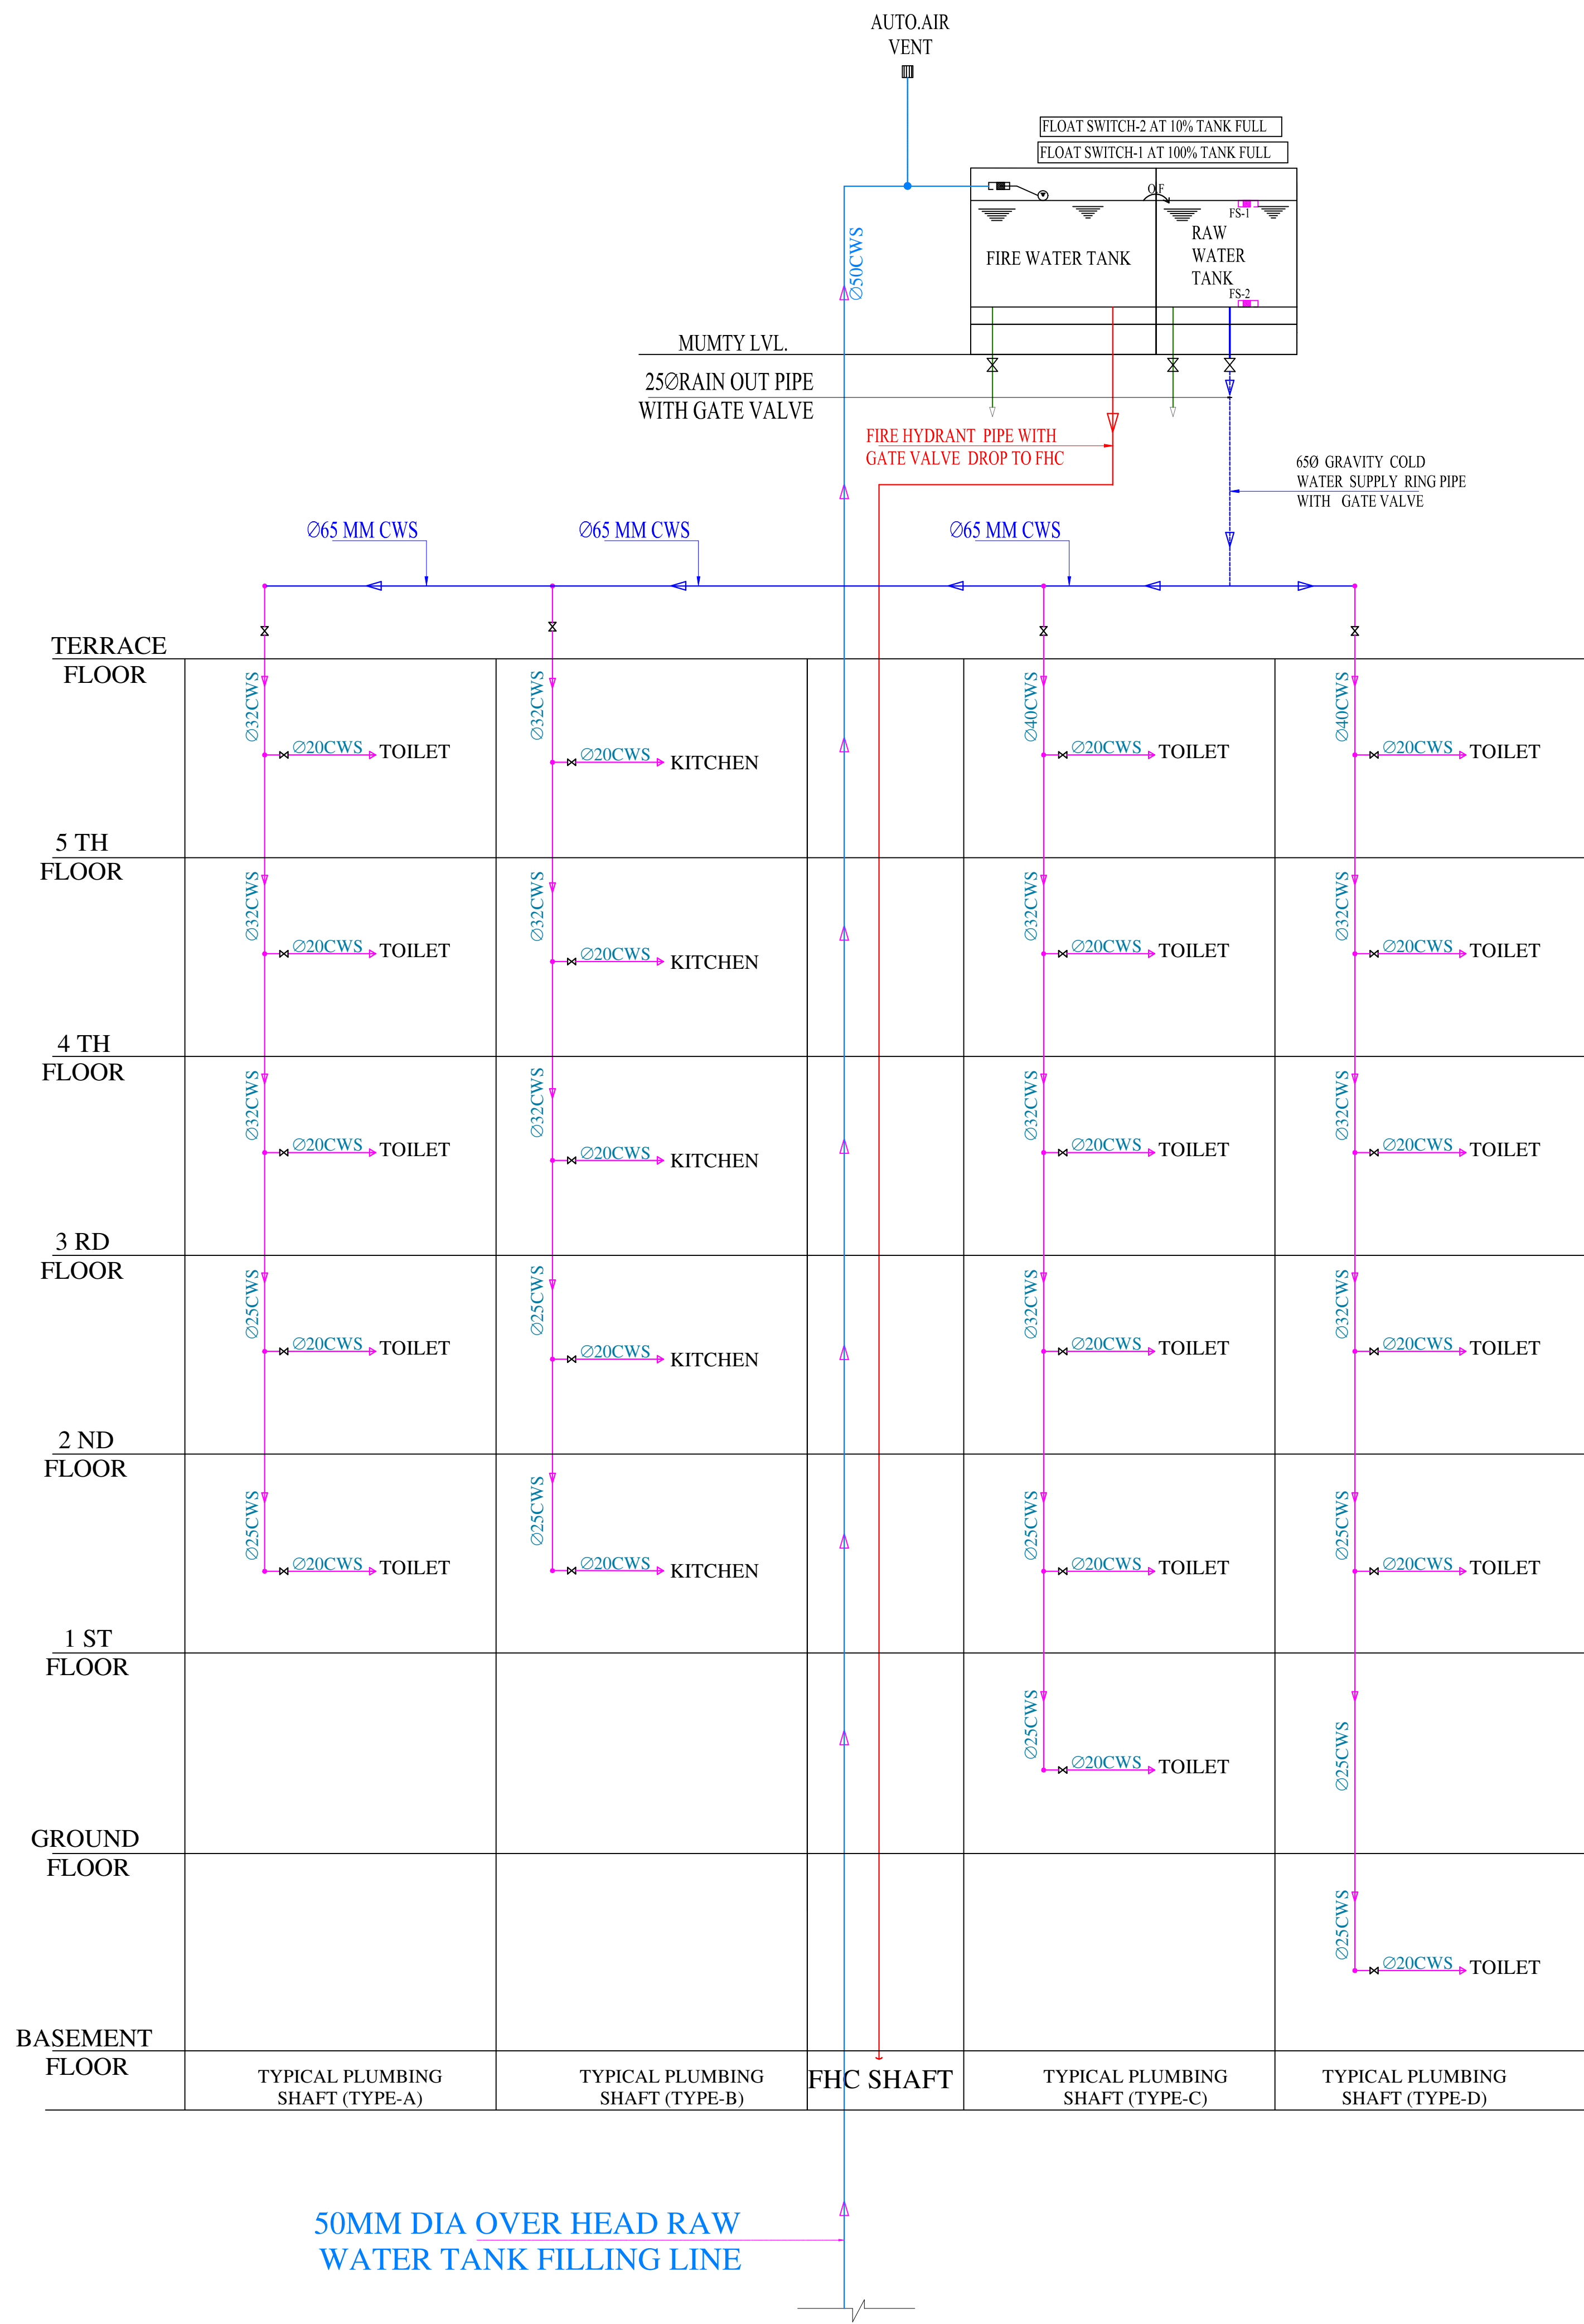

Vipul
VIPUL AGARWAL
M.E.P. CONSULTANT
B.E. ELECTRICAL

SERVICES CONSULTANT: ASHI ASSOCIATES F 9 / 440 , Keshav Marg Chitrakut Scheme,Jaipur PH:91-0-93146-10438 ,0141-2440946 Mail:vipul8599@yahoo.com	
ARCHITECTS:- HI VE DESIGNER STUDIO Architecture Planning Interiors	
PROJECT NAME : PARK VIEW APARTMENTS BY SONI'S	
PROMOTERS NAME : NEHAL MAHESHWARI	
PROJECT ADDRESS:- PLOT NO. 77& 78, VISHVASHRIYA NAGAR VISTAR (APOLLO NAGAR - GRAH NIRMAN SAHKAR SAMITI LIMITED), JAIPUR RAJASHTAN	
DRAWING:- WATER SUPPLY SCHEMATIC DIAGRAM	
DRN BY:- SNEHA	CHK. BY:- SANJAY
APPD. BY:- VIPUL AGARWAL	SCALE : - N.T.S.