
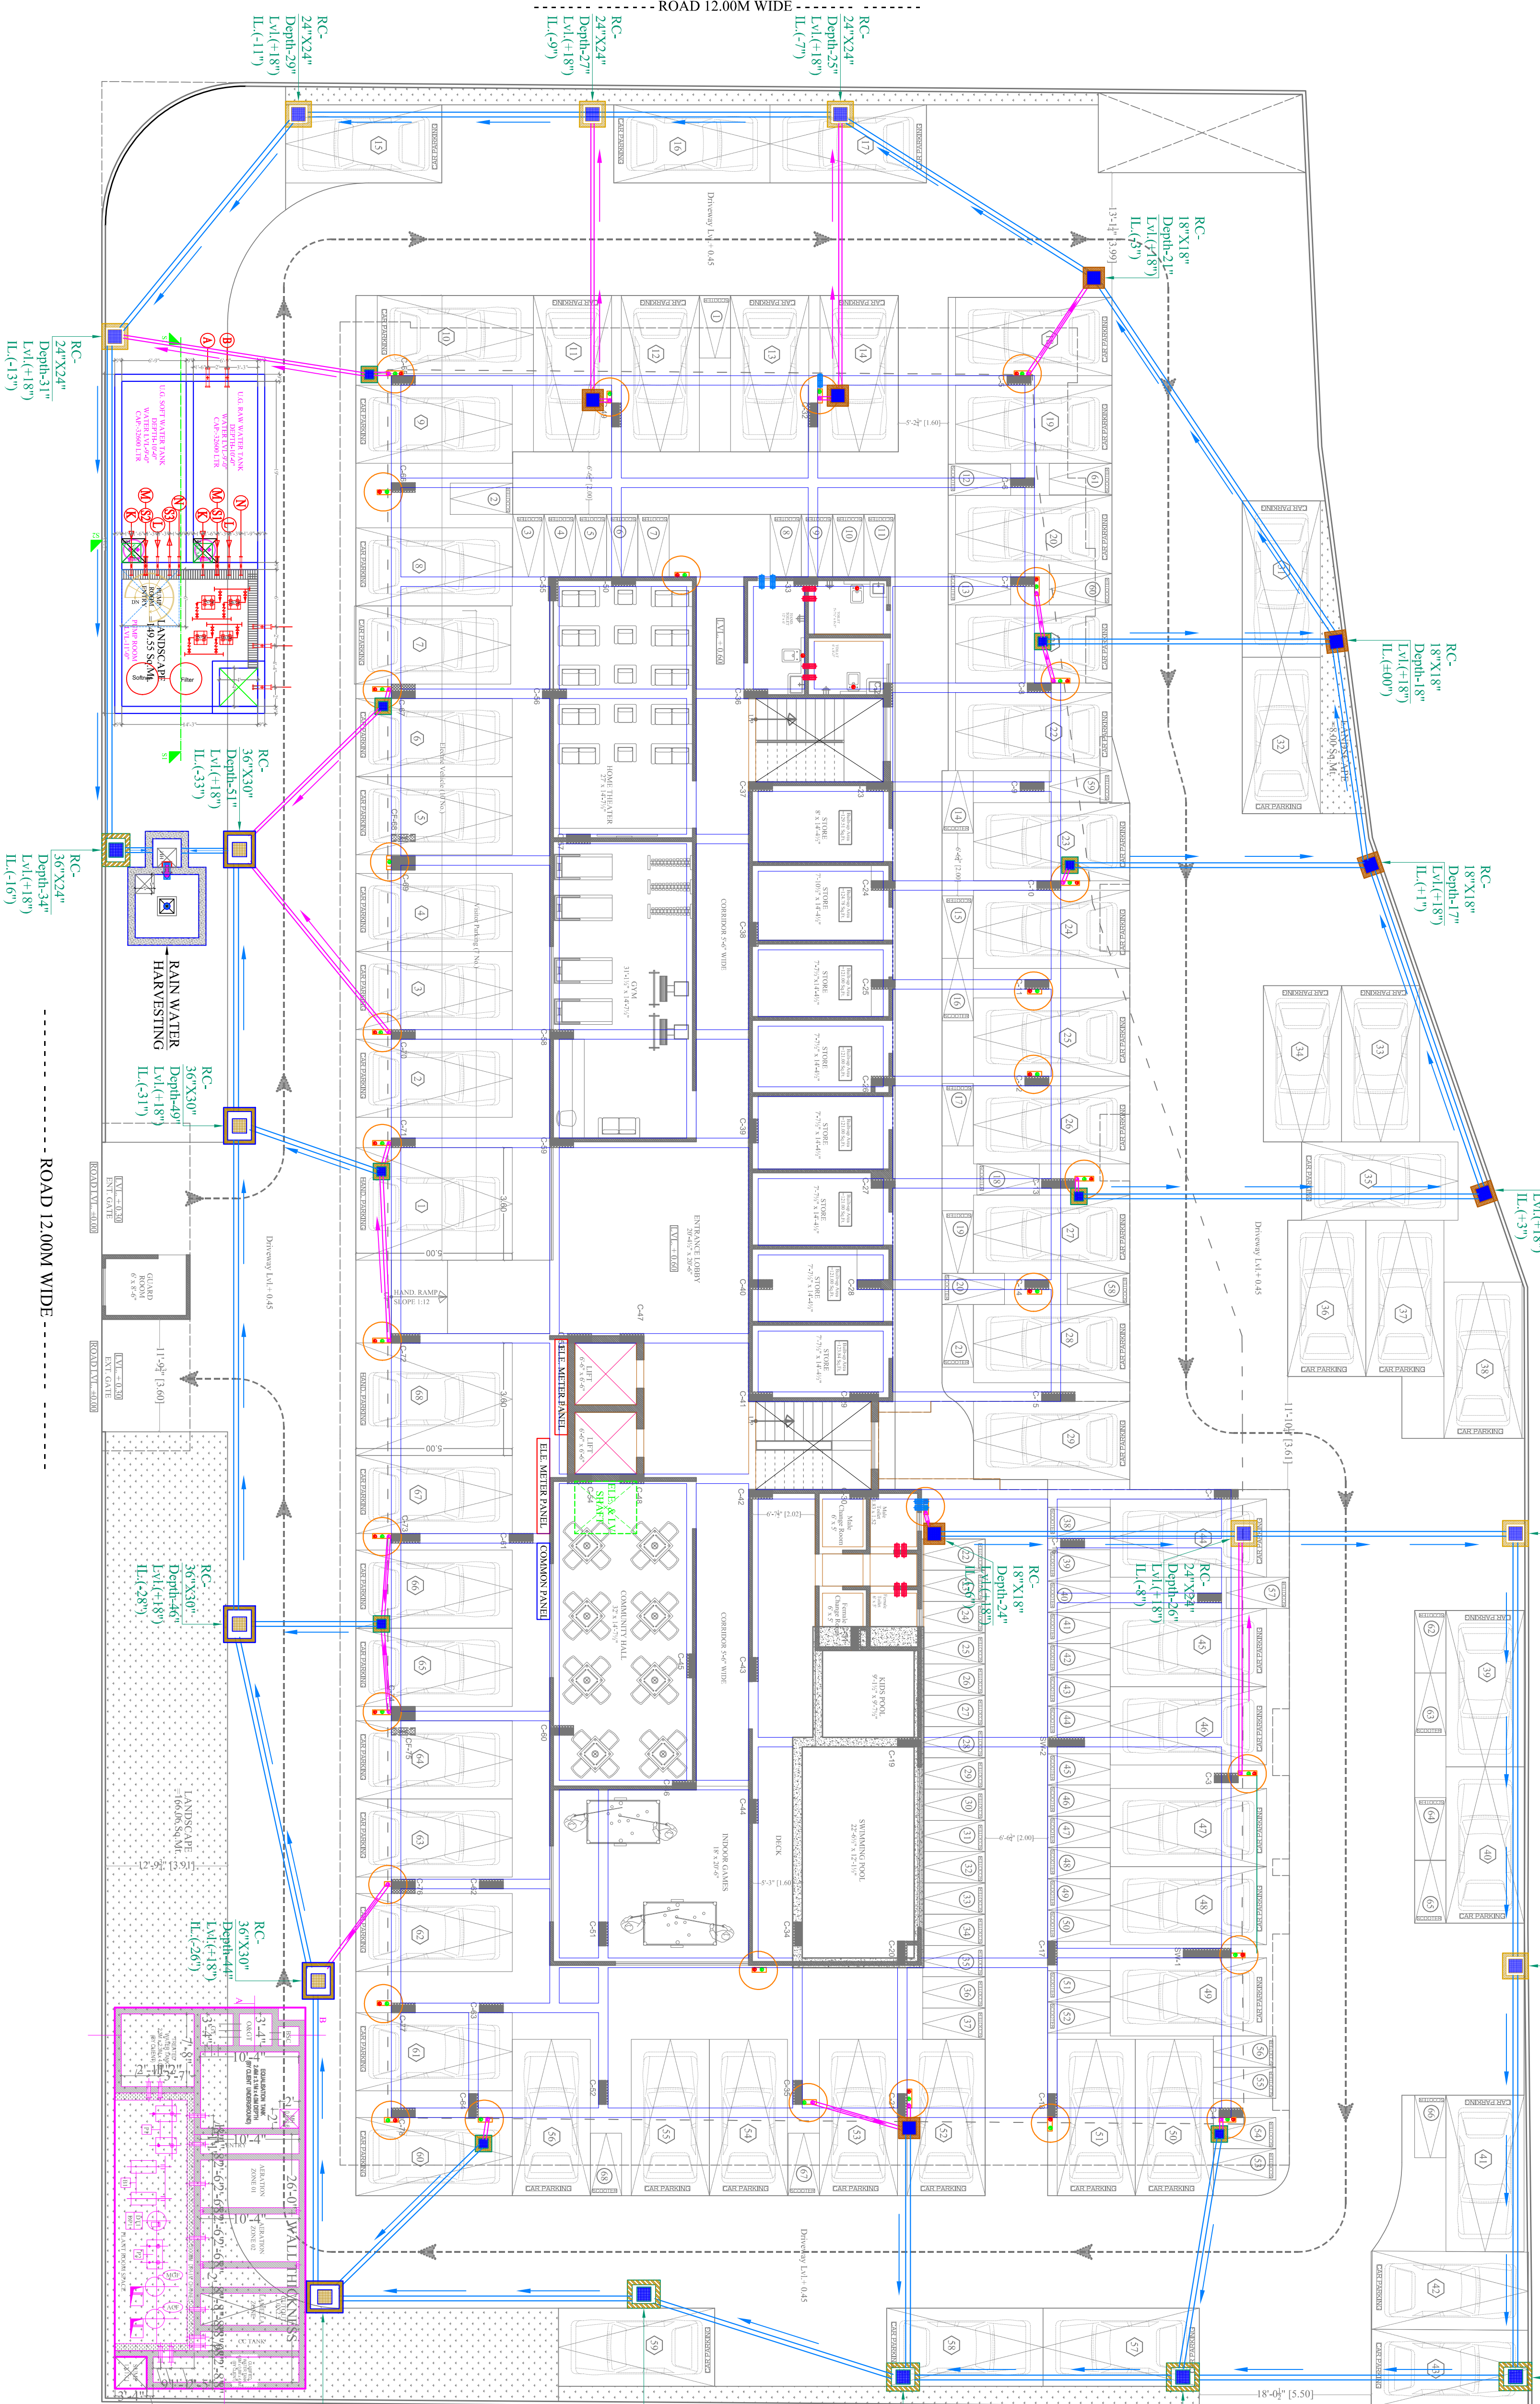


NOTE:-

	All 6" Dia PVC Sleeve +3" Above Beam Bottom
	All 6" Dia PVC Sleeve +4" Above Beam Bottom

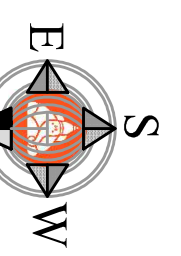

SYMBOL	DESCRIPTION
	Ø110 mm Rain Water Pipe
	Ø160 mm Rain Water Pipe Slope 1:200
	Ø110 mm Rain Water Pipe Slope 1:200
	RC-12"X12" Depth According to Slope
	RC-18"X18" Depth According to Slope
	RC-24"X24" Depth According to Slope
	RC-30"X30" Depth According to Slope
	RC-36"X36" Depth According to Slope

PROJECT NAME:-		PROMOTER:-		PROJECT ADDRESS:-		DRA.:-		DRN. BY-		CHKD. BY-		DATE:-		SCALE:-		ARCHITECT :-	
KRISHNA PRIME II		SHREE KRISHNA RESIDENCY		KHASRA NO 398/10 (PART), 399/5 AT VILLAGE MOHANPURA, TEHSIL-SANGANER, JAIPUR, RAJASTHAN		STILL FLOOR EXTERNAL RAIN WATER PIPE ROUTE PLAN		RAAJ		SANJAY		02-01-2025		N.T.S.		SPACE GRID	
								APPD. BY-		REV.-		00				C-49 VIDYA APARTMENT, PARAS MARG, BAPU NAGAR, NEAR JANTA STORE CIRCLE, JAIPUR-302015 PH-09314918766, 0141-4005506 (O) Email:-info.spacegrid@gmail.com	
								VIPUL AGARWAL								SERVICES CONSULTANT:	

ASHI ASSOCIATES
F 9 / 440, Keshavnagar, Chandra Shekhar, Jaipur
PH: 91-093146-10438, 0141-244046
Mail: vpms599@yahoo.com

Vipul
VIPUL AGARWAL
M.E.P. CONSULTANT
B.E. ELECTRICAL